


QTY数量	DESCRIBE描述	SUPPLIER供应部门	REFERENCE参考信息	MATERIAL材料	FINISH颜色	PROCESSES工艺	UNIT WEIGHT单件重量 (Kg)	TOTAL WEIGHT总重量 (Kg)
	8M90032600RF楼层P2门	SUPPLIER	REFERENCE			cut/weld/drill/polish/paint	121.95	

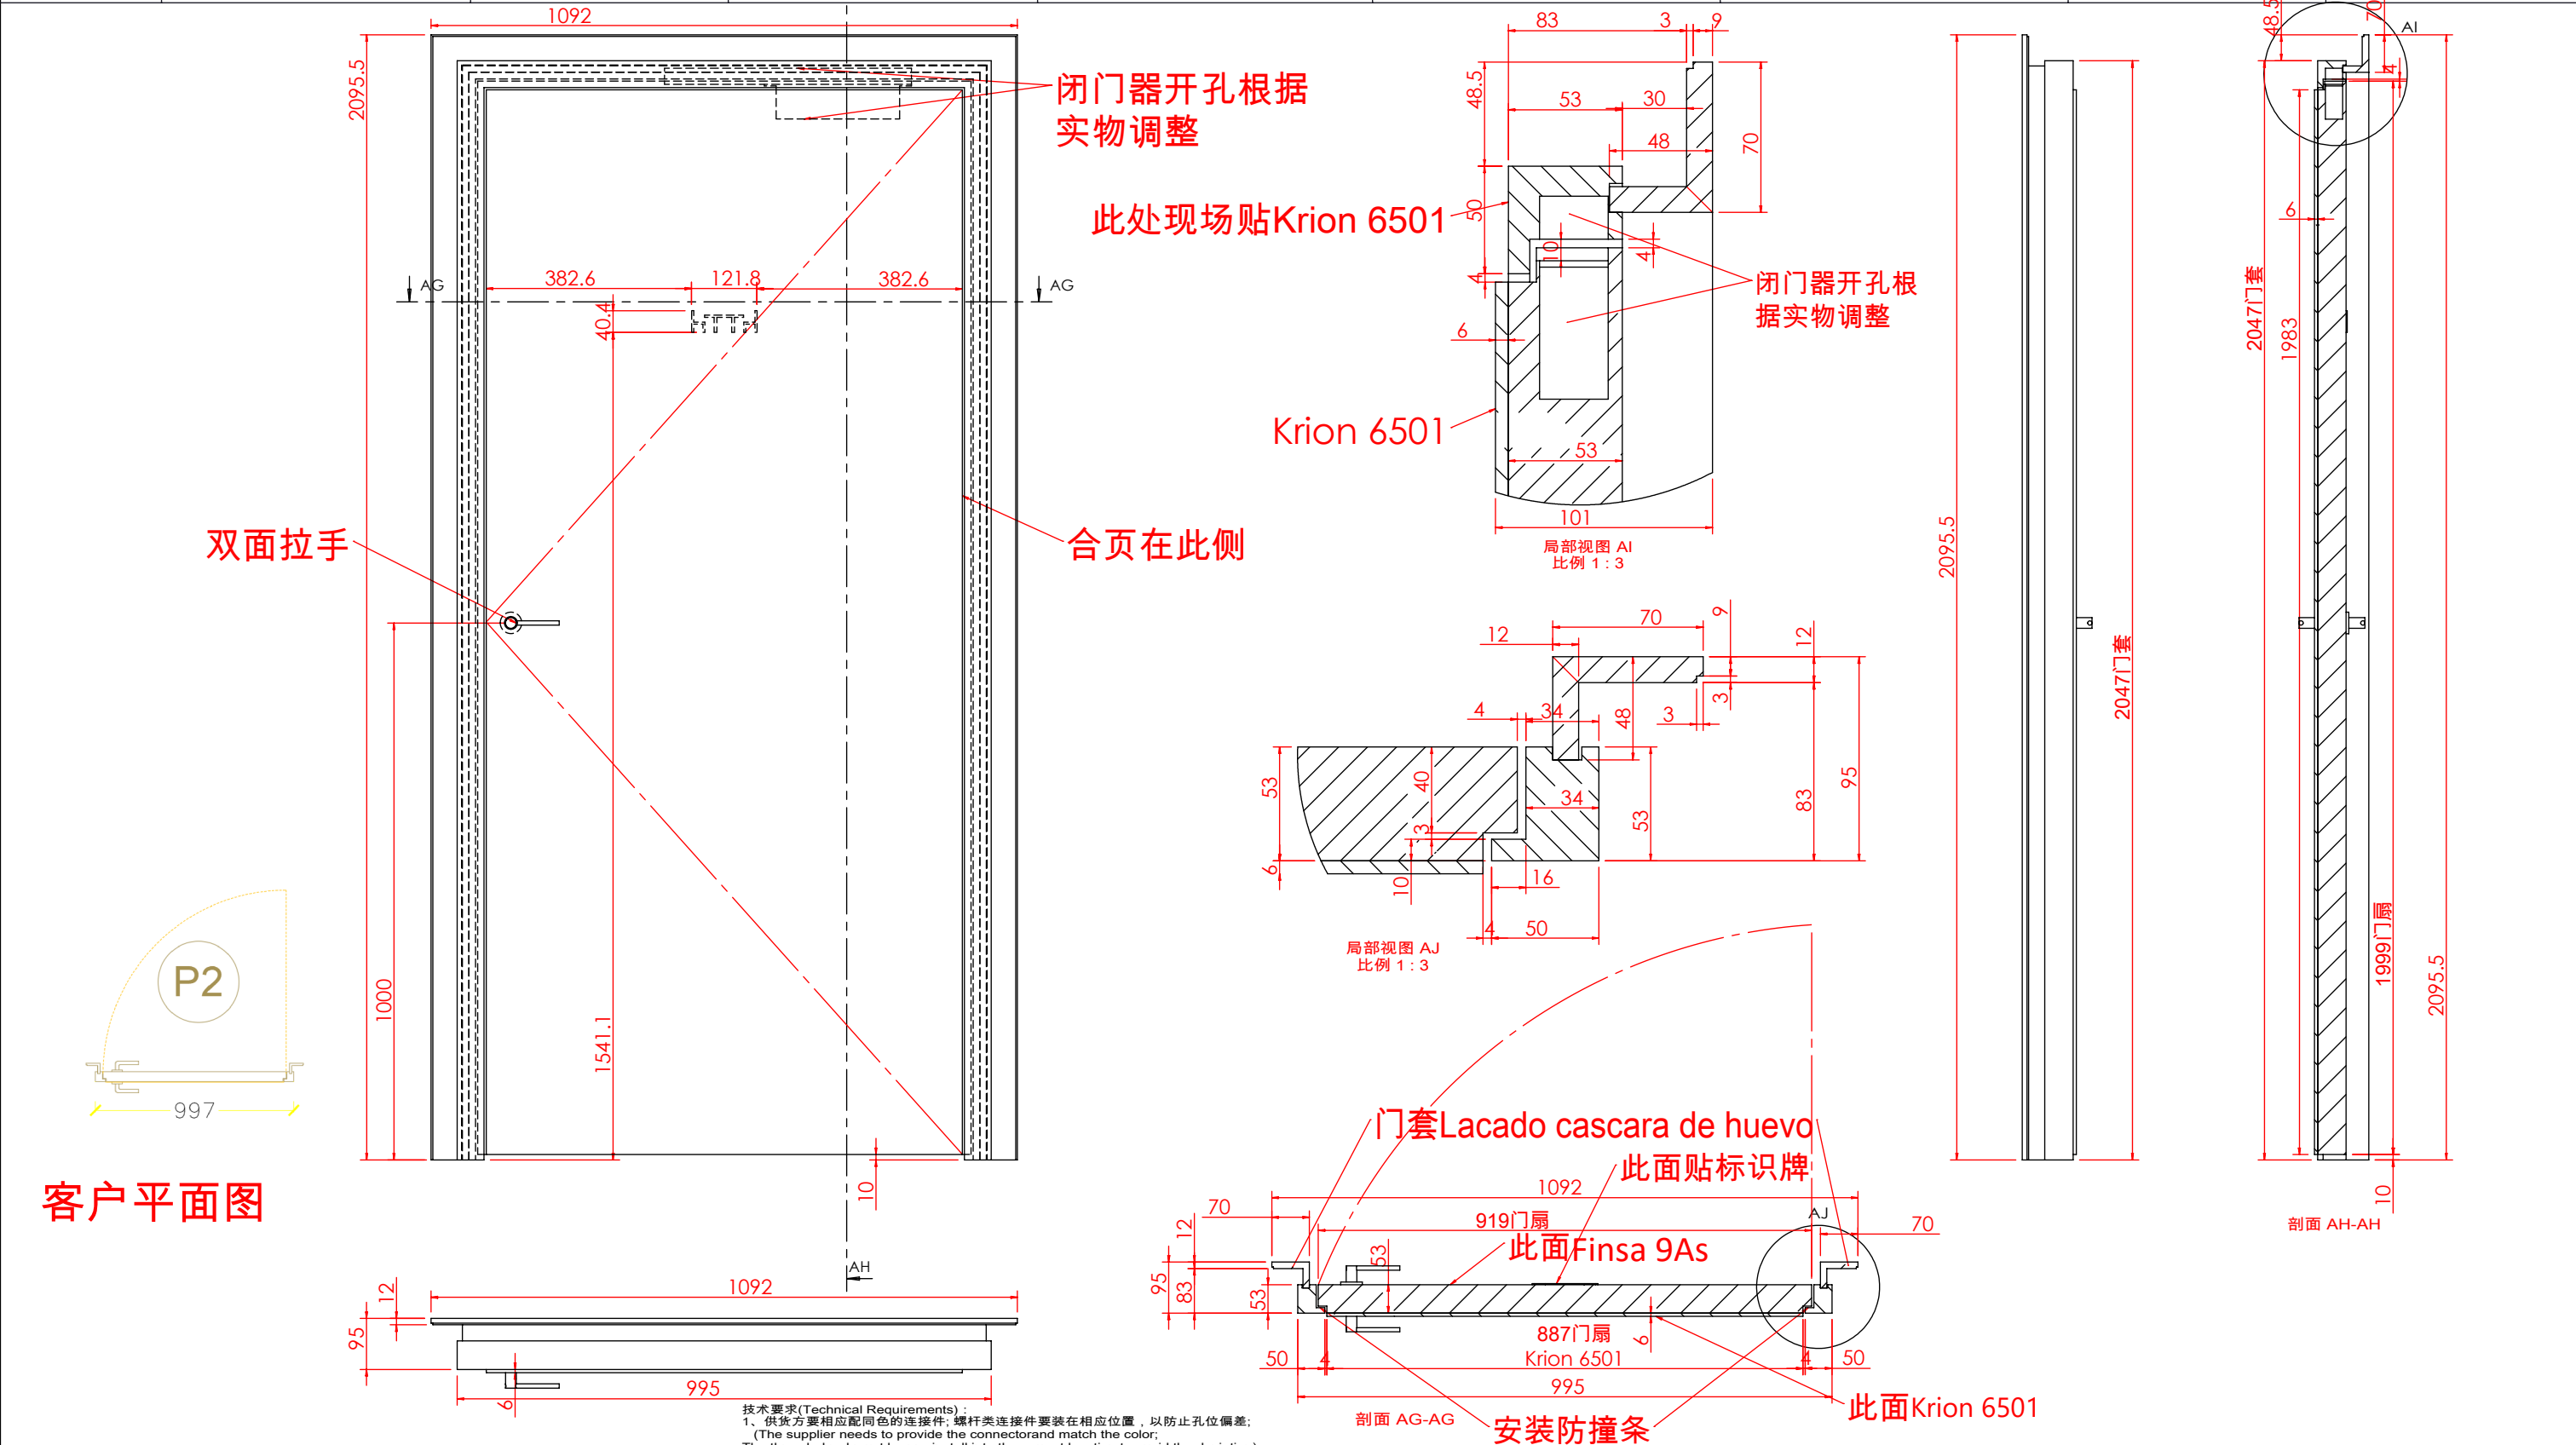


客户平面图

注意：门扇一面贴：Krion 6501
门扇一面：Finsa 9As Creta Marfil
门套做油漆：Lacado cascara de huevo

- 技术要求 (Technical Requirements):
- 供货方要相应配同色的连接件; 螺栓类连接件要装在相应位置, 以防止孔位偏差;
(The supplier needs to provide the connector and match the color; The threaded rod must be pre-installed into the correct location to avoid the deviation)
 - 金属件要求无接棒, 焊接牢固, 无虚焊, 承重部位必须满焊;
(The metal parts must be smoothly, strong welding, full weld on the loading location)
 - 金属件所有见光部位不允许有影响外观效果的焊疤;
(Forbid the welding mark on the appearance surface of metal parts)
 - 注意公差配合: 镜子和玻璃尺寸, 需与挂臂配合的挂钩内卡口, 如未注明公差按负公差0.5mm加工.
(Take note the tolerance for mirror, glass, the hook which needs to assembled with bar and so on, the unspecified tolerance is -0.5mm.)
 - 所有可见螺丝均为内六角螺丝.
(All the appearance screws must be allen screws)
 - 所有镜子、玻璃、大理石4边和4角都要磨边, 金属件所有边角无坡锋\无毛刺, 防止伤人.
(All mirrors, glass, marble 4 sides and 4 angles need to sanding, all corners of metal furniture need to polish, no burr, prevent injuries.)
 - 凡是涉及到走线的产品, 供货方必须穿好电线.
(The supplier must wear all wire.)
 - 供货方必须装配好由供货方生产的配套产品, 例如层板托、连接件.
(the supplier must Pre assembled accessory, such as lamination, connector.)

SHEET FORMAT 图纸大小	A3	UNITS单位	mm	8M90032600RF楼层P2门	-总装	PROJECT NO.内部单号	STORE CODE店铺号
DRAWN BY制图	EmmaMa	SCALE比例	1:12			0000/00	0000
ORDER DATE下单日期	00/00/00	DELIVERY DATE入库日期	00/00/00			ORDER NO.订单号	
CLIENT DRAWING图户图	Proy V.0	VERSION版本					
ASSEMBLED IN:组装场所	INTERIOR	DRAWING TYPE图纸类型	MANUFACTURING				

QTY数量	DESCRIBE描述	SUPPLIER供应部门	REFERENCE参考信息	MATERIAL材料	FINISH颜色	PROCESSES工艺	UNIT WEIGHT单件重量 (Kg)	TOTAL WEIGHT总重量 (Kg)
	8M90032600RF楼层P2门	SUPPLIER	REFERENCE			cut/weld/drill/polish/paint	121.95	

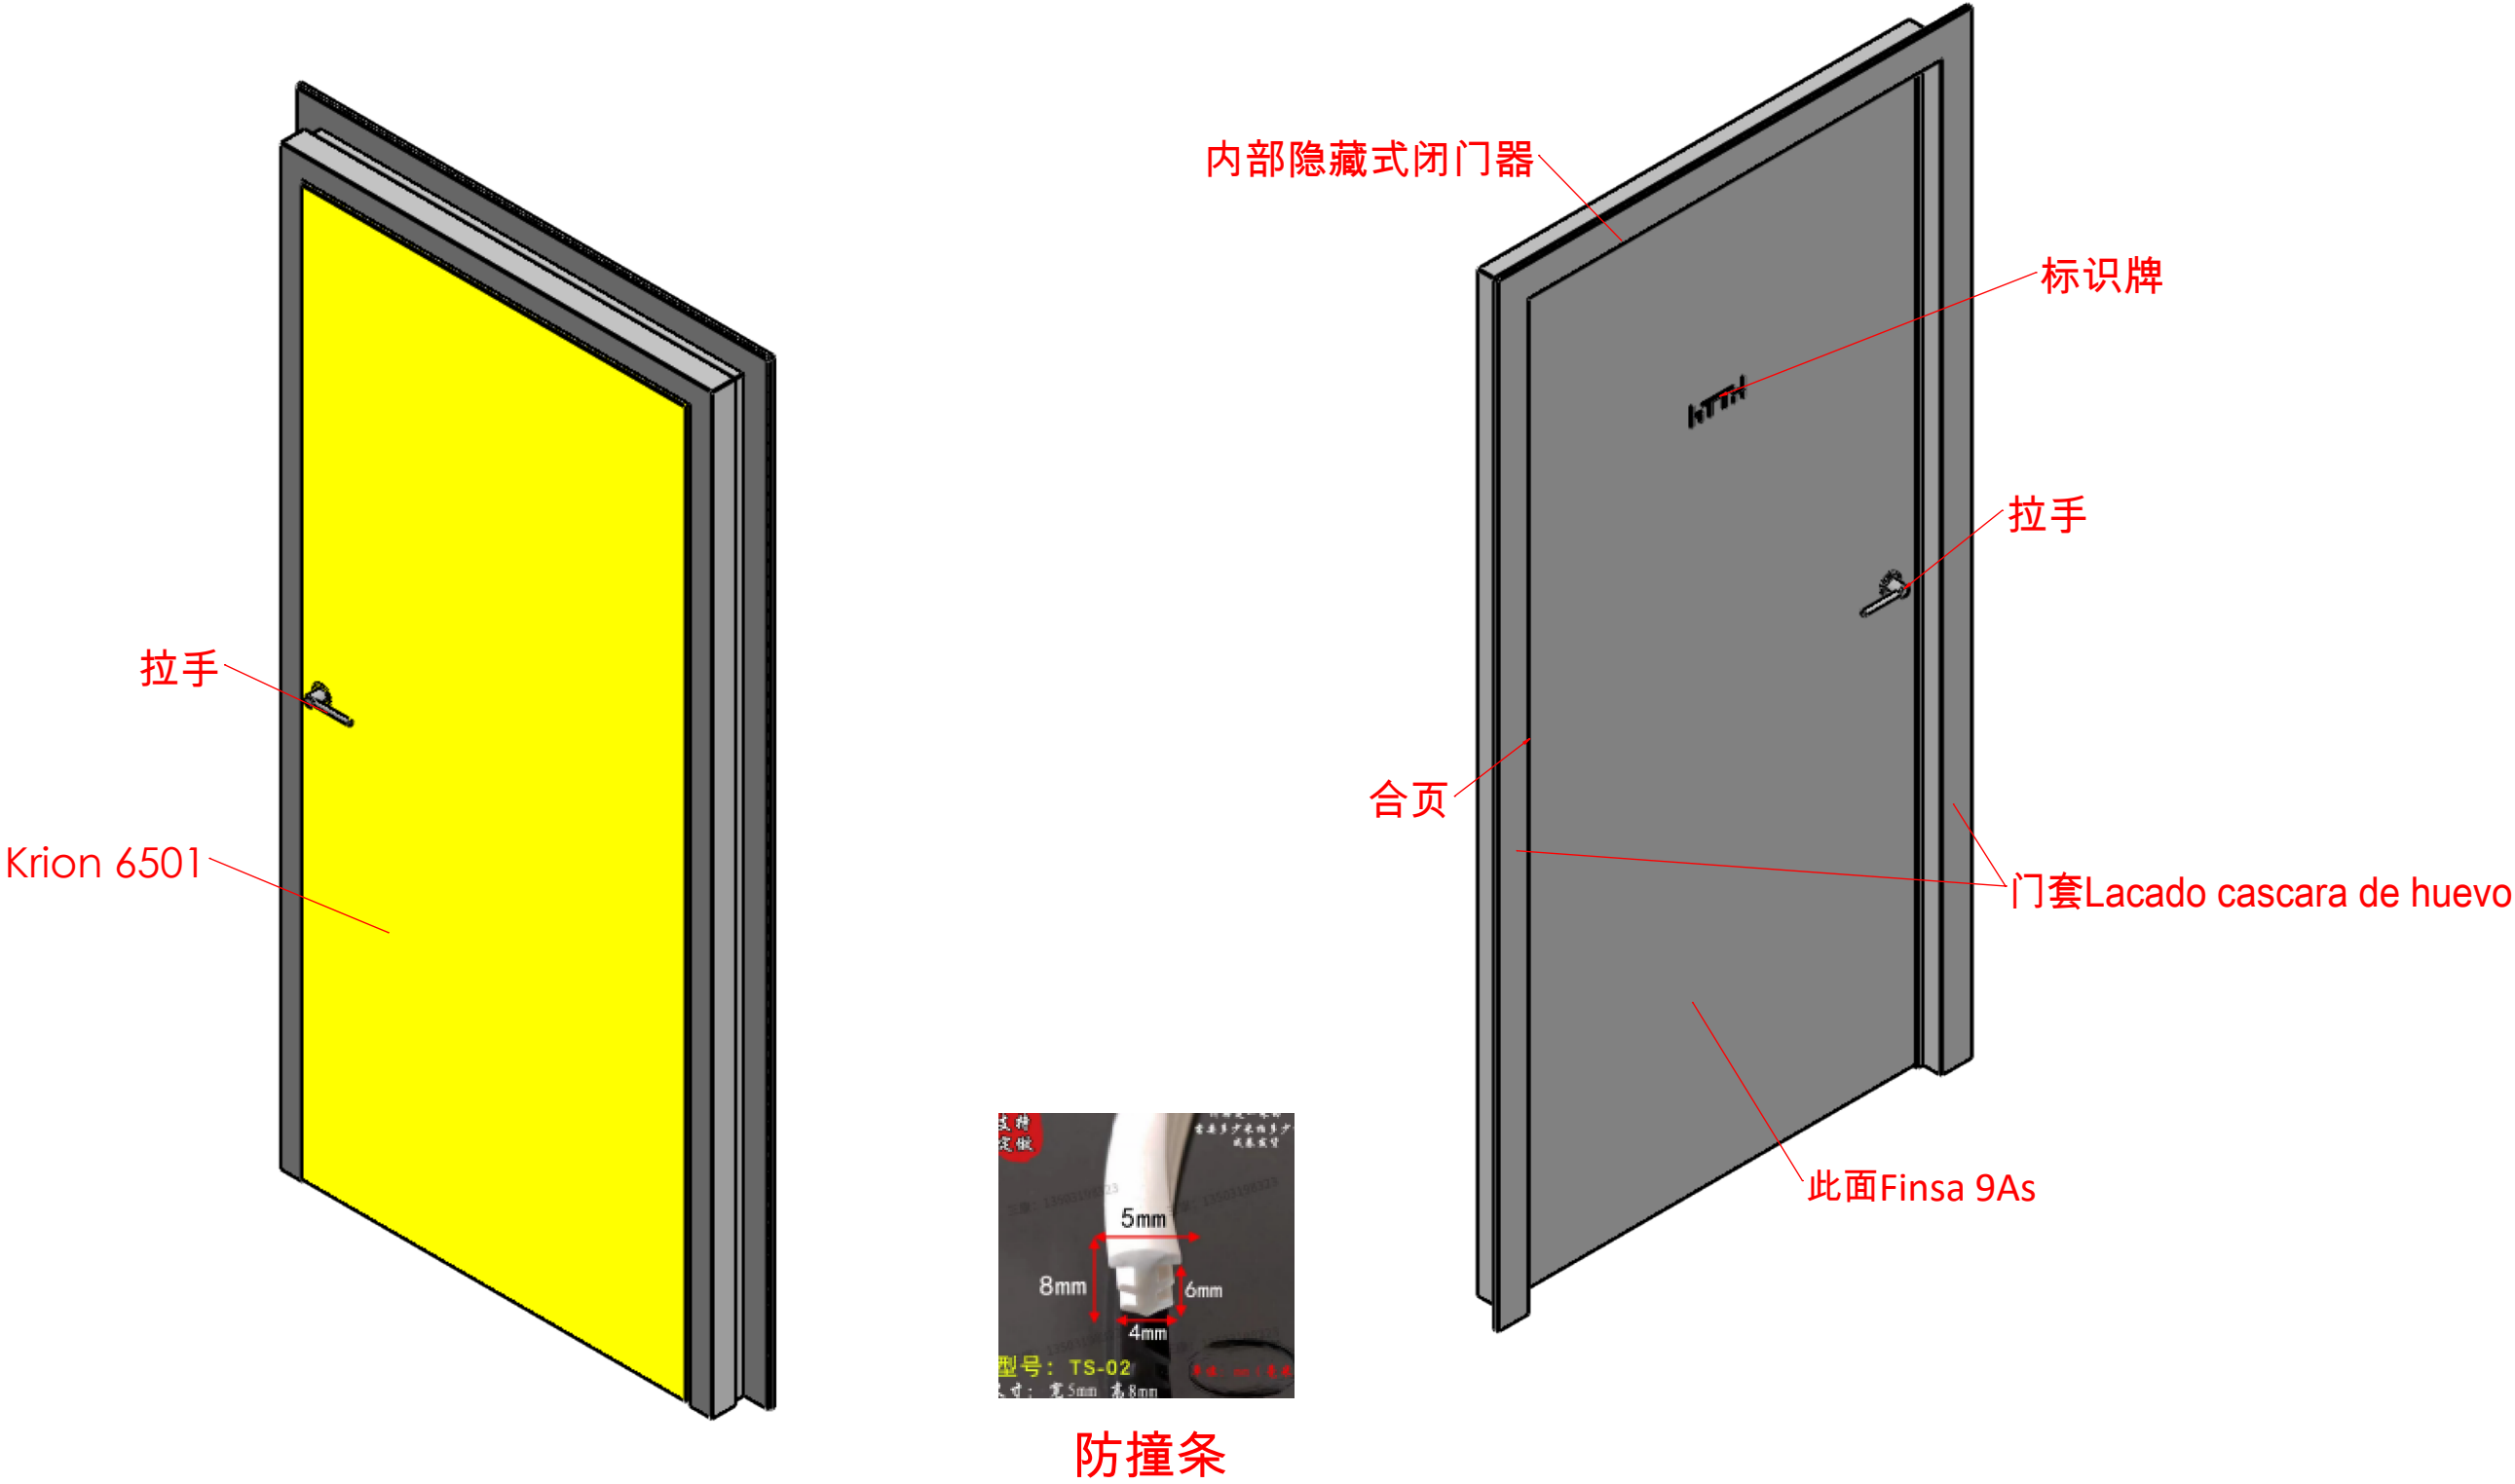

技术要求(Technical Requirements):
1、供货方要相应配同色的连接件; 螺杆类连接件要装在相应位置, 以防止孔位偏差;
(The supplier needs to provide the connector and match the color;
The threaded rod must be pre-install into the correct location to avoid the deviation)
2、金属件要求无接缝, 焊接牢固, 无虚焊, 承重部位必须满焊;
(The metal parts must be smoothly, strong welding, full weld on the loading location)
3、金属件所有见光部位不允许有影响外观效果的焊疤;
(Forbid the welding mark on the appearance surface of metal parts)
4、注意公差配合: 镜子和玻璃尺寸, 需与挂臂配合的挂钩内卡口, 如未注明公差按负公差0.5mm加工.
(Take note the tolerance for mirror, glass, the hook which needs to assembled with bar and so on, the unspecified tolerance is -0.5mm.)
5、所有可见螺丝均为内六角螺丝.
(All the appearance screws must be allen screws)
6、所有镜子、玻璃、大理石4边和4角都要磨边, 金属件所有边角无坡锋\无毛刺, 防止伤人.
(All mirrors, glass, marble 4 sides and 4 angles need to sanding, all corners of metal furniture need to polish, no burr, prevent injuries.)
7、凡是涉及到走线的产品, 供货方必须穿好电线.
(The supplier must wear all wire.)
8、供货方必须装配好由供货方生产的配套产品, 例如层板托、连接件.
(the supplier must Pre assembled accessory, such as lamination, connector.)

SHEET FORMAT 图纸大小	A3	UNITS单位	mm	8M90032600RF楼层P2门 -门	PROJECT NO.内部单号	STORE CODE店铺号
DRAWN BY制图	EmmaMa	SCALE比例	1:12		0000/00	0000
ORDER DATE下单日期	00/00/00	DELIVERY DATE入库日期	00/00/00		ORDER NO.订单号	
CLIENT DRAWING图户图	Proy V.0	VERSION版本			Massimo Dutti	
ASSEMBLED IN:组装场所	INTERIOR	DRAWING TYPE图纸类型	MANUFACTURING		CAAMAÑOASIA®	