

TB-01-09

TB-01-10

TB-01-11





TB-01-12

AXON
轴测图







PLAN
平面图

2024.12.16 revise drawing

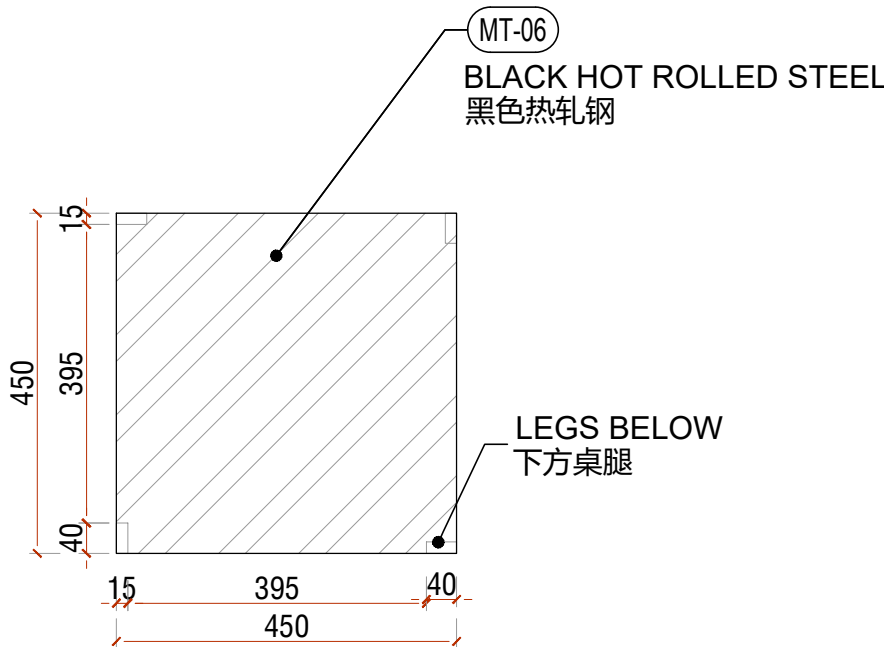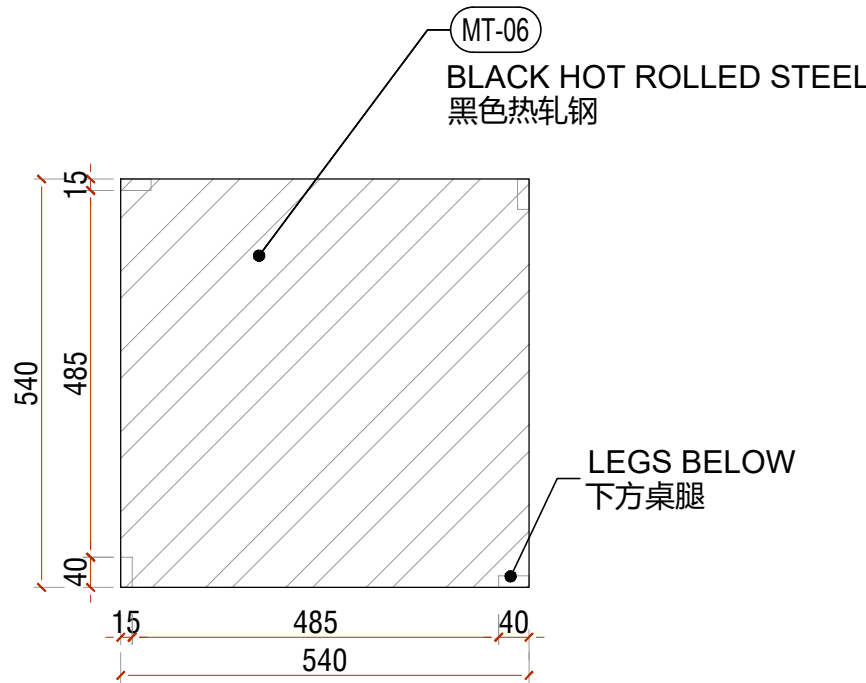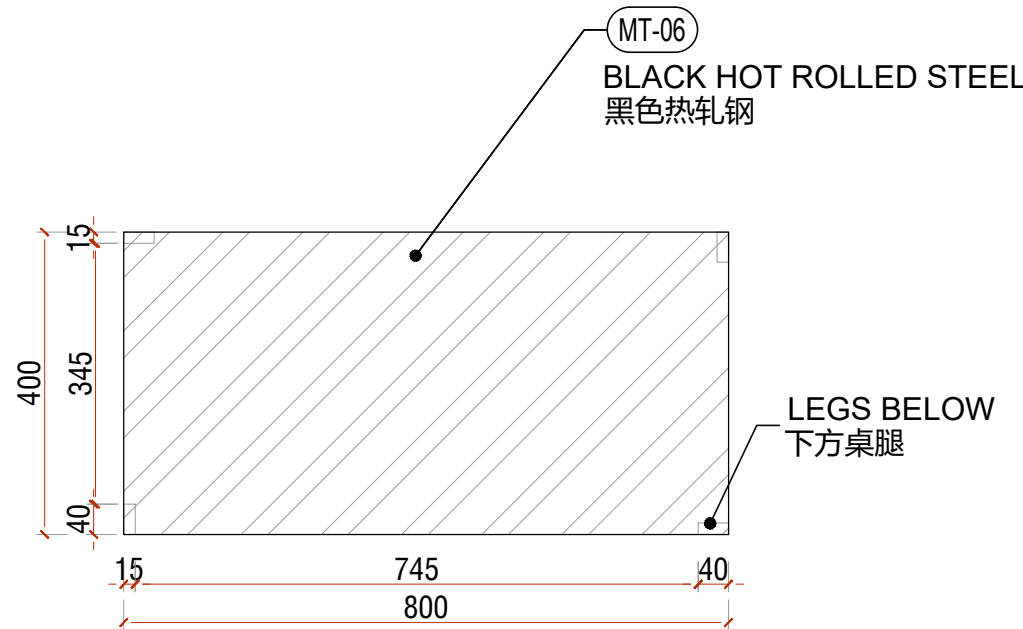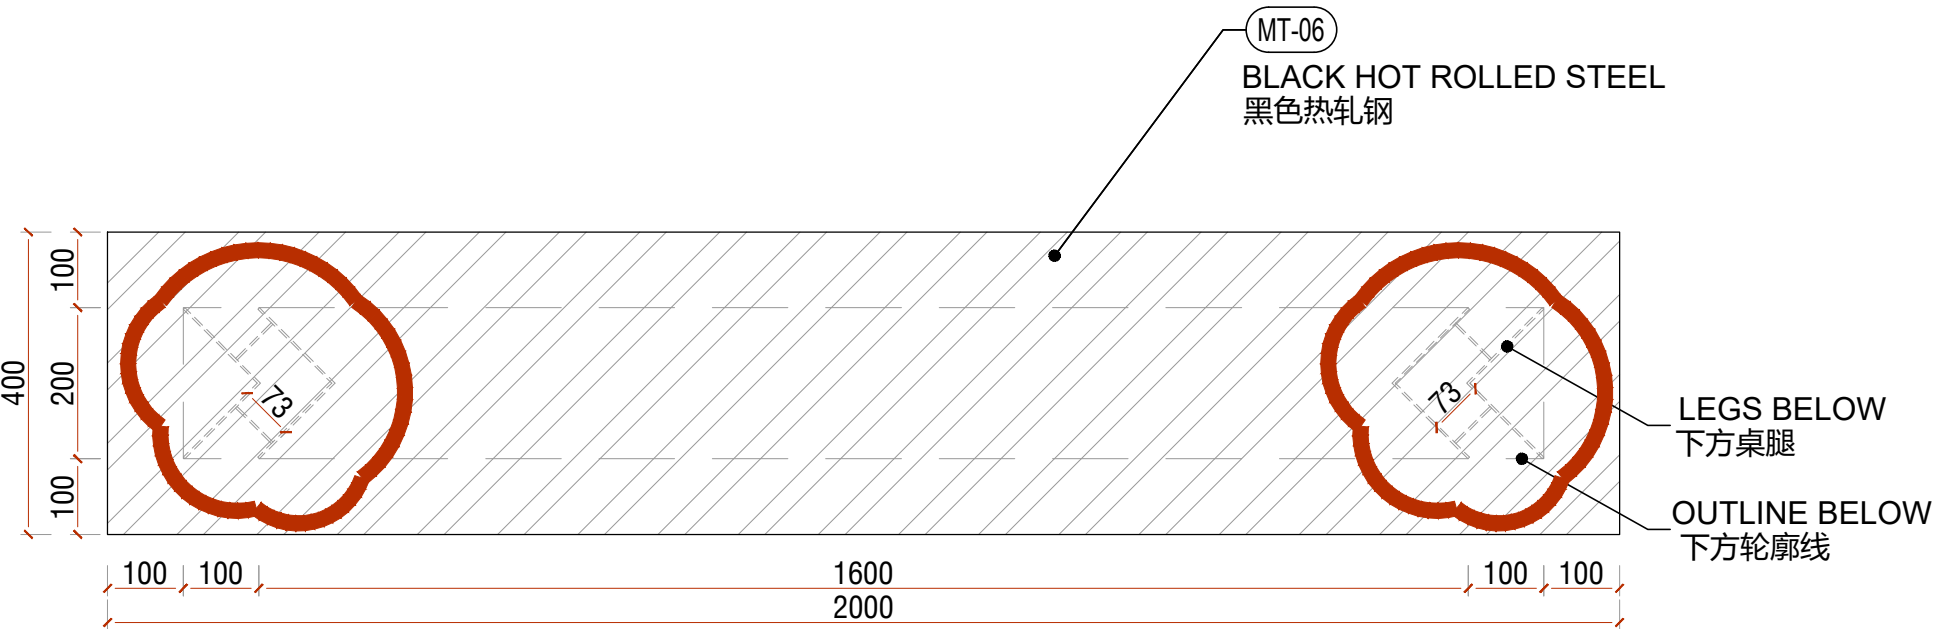

ELEVATION
立面图

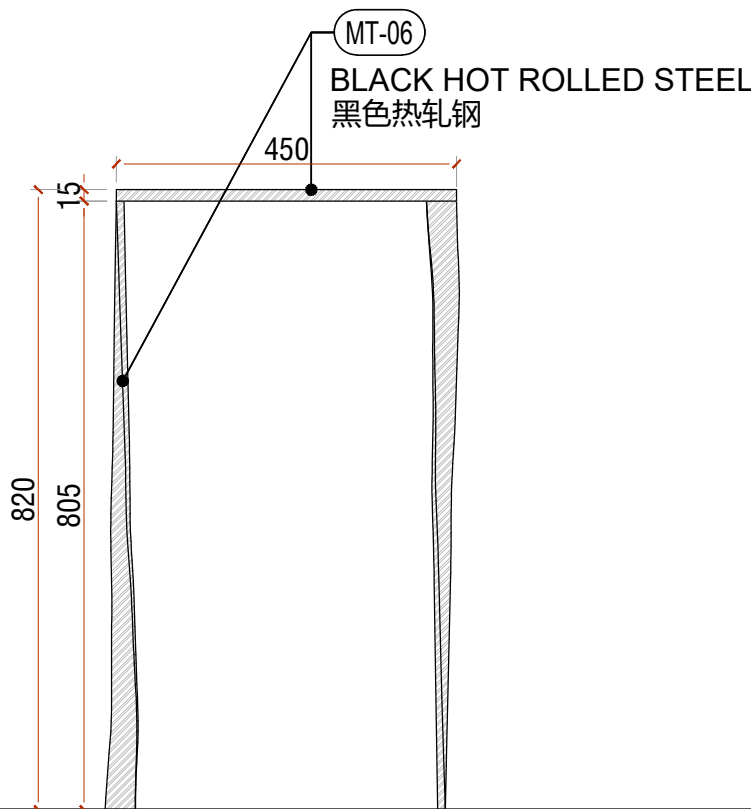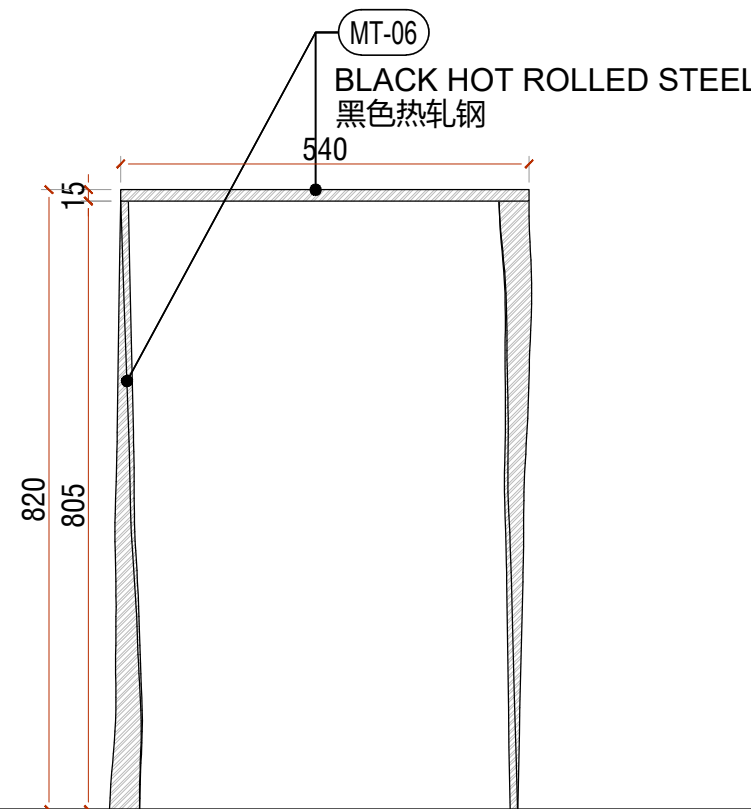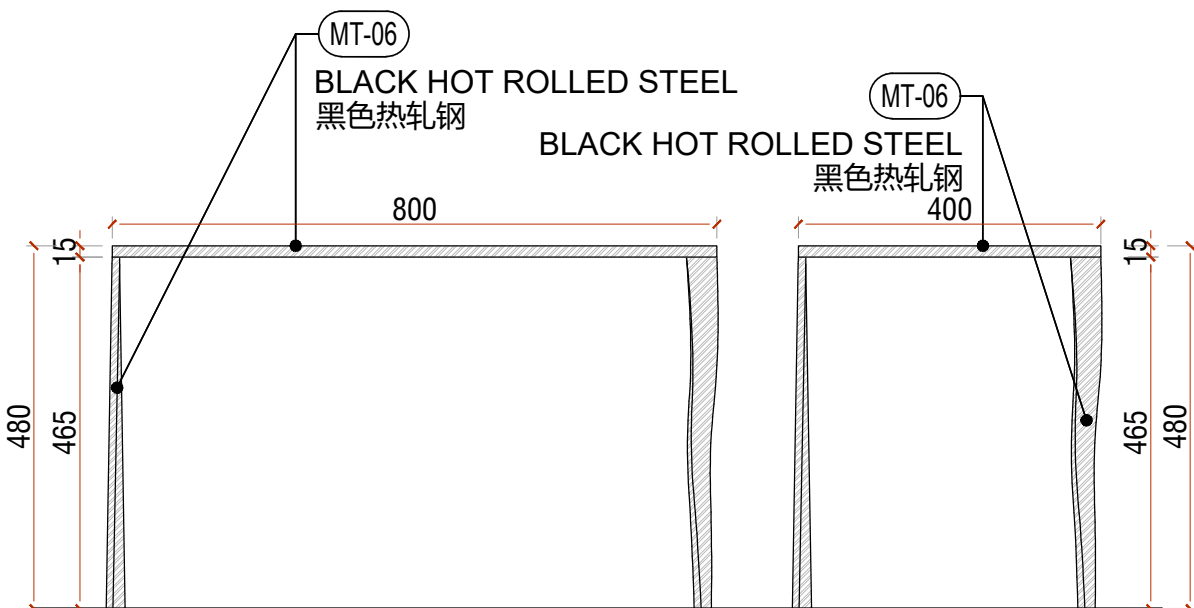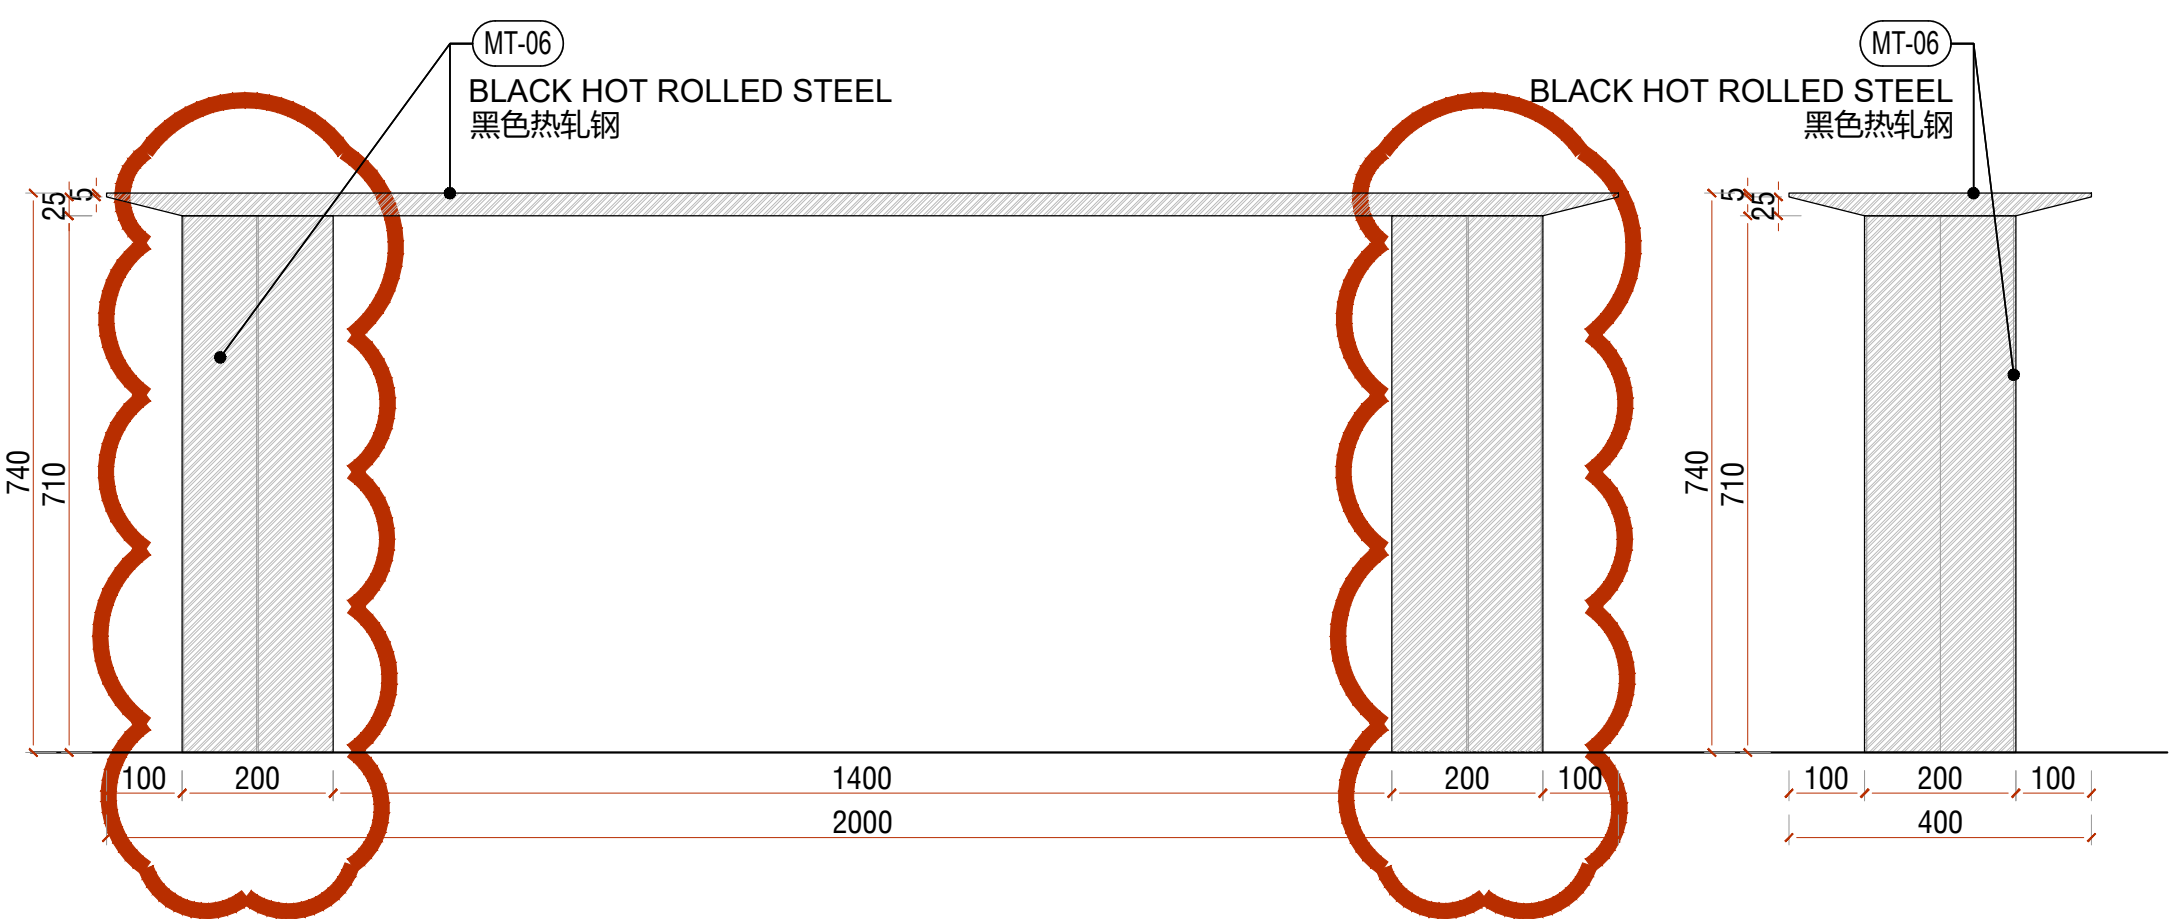

NOTE: FOR ALL BLACK HOT ROLLED STEEL KEEP
THE EDGE IN EXPOSED STEEL
所有黑色热轧钢边缘使用开放钢



恺慕建筑设计咨询(上海)有限公司
AIM ARCHITECTURE
上海 徐汇区 汾阳路77号 5楼
5F 77 Fenyang Road, Shanghai
200031 / T: +86 21 63805995

CONDITIONS: Contractors, vendors & consultants must verify all dimensions on site and notify
this Solution Center any discrepancies prior to carry out works. Written dimensions take
precedence over scaled dimensions.
承包商、建材商及施工队等必须在现场确认所有的尺寸,如有任何尺寸差异请在
作业前通知本设计单位,未经许可,请勿擅自改动图纸,恺慕设计保留对图纸的最终
解释权。
AIM architecture retains copyright on this drawing.
恺慕设计保留最终图纸版权。

建设单位 / CLIENT:

飒拉商业(上海)有限公司
ZARA Commercial
(Shanghai) Co., Ltd.

项目名称 / PROJECT NAME:

ZARA南京旗舰店
ZARA NANJING PILOT STORE

REV. DATE: NOTES:

REV.	DATE:	NOTES:
-	-	-
-	-	-
-	-	-
-	-	-
-	-	-

修正 / REVIEWED BY:

校对 / CHECKED BY:

审核 / APPROVED BY:

业主确认 / CLIENT'S SIGNATURE:

比例 / SCALE: @A1 1:10 @A3 1:20

图名 / DWG NAME:

一层家具节点图_TB-01-09/10/11/12
1F SOFT FURNITURE DETAIL_TB-01-09/10/11/12

日期 / DATE: 2024/12/16

图纸编号 / DWG NO:

I-810.8