




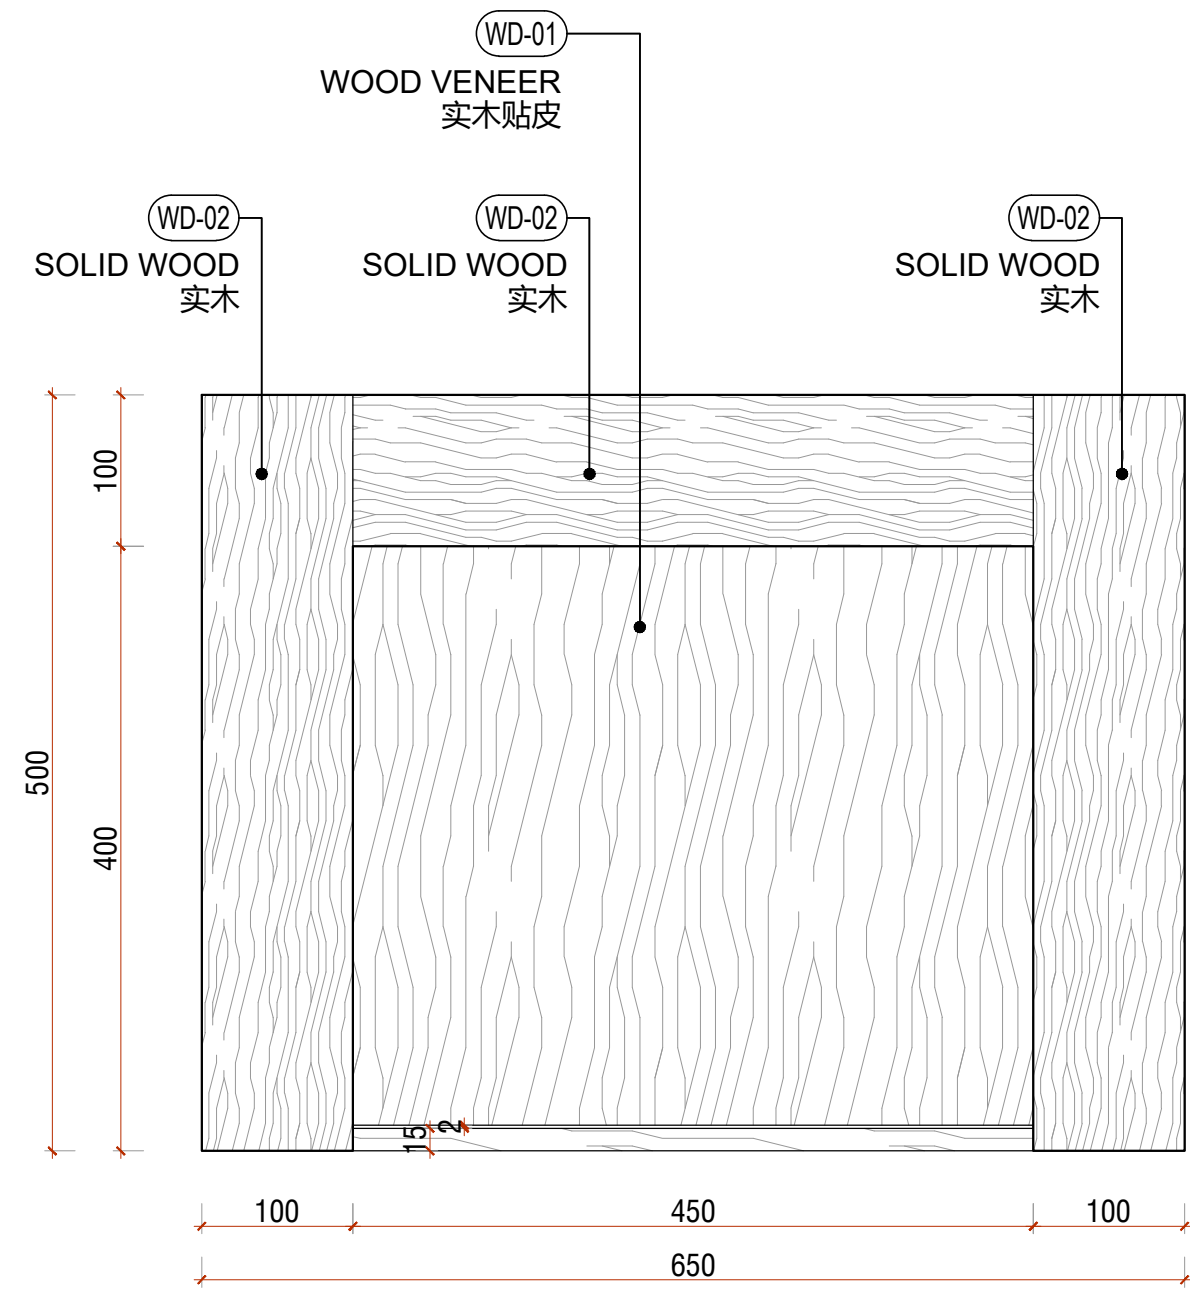


1 平面图
1:5 PLAN

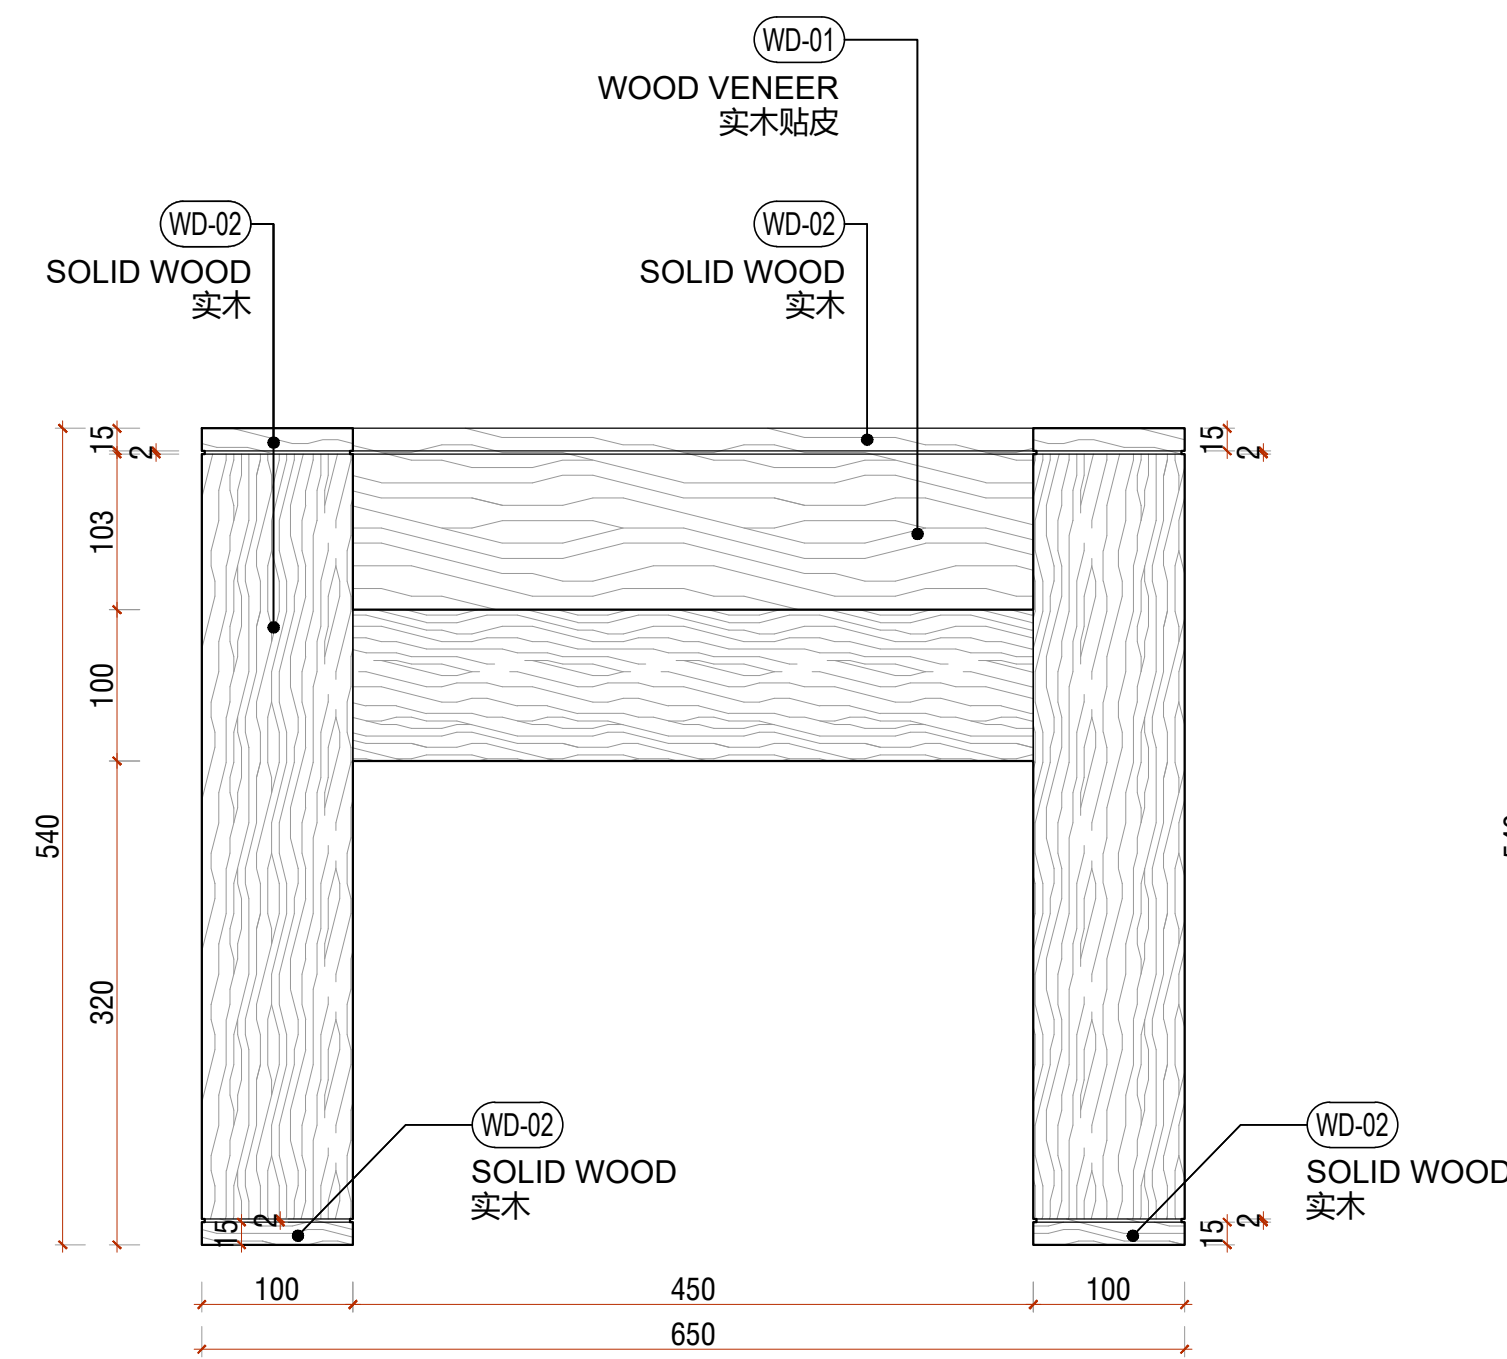


2 正立面
1:5 FRONT ELEVATION

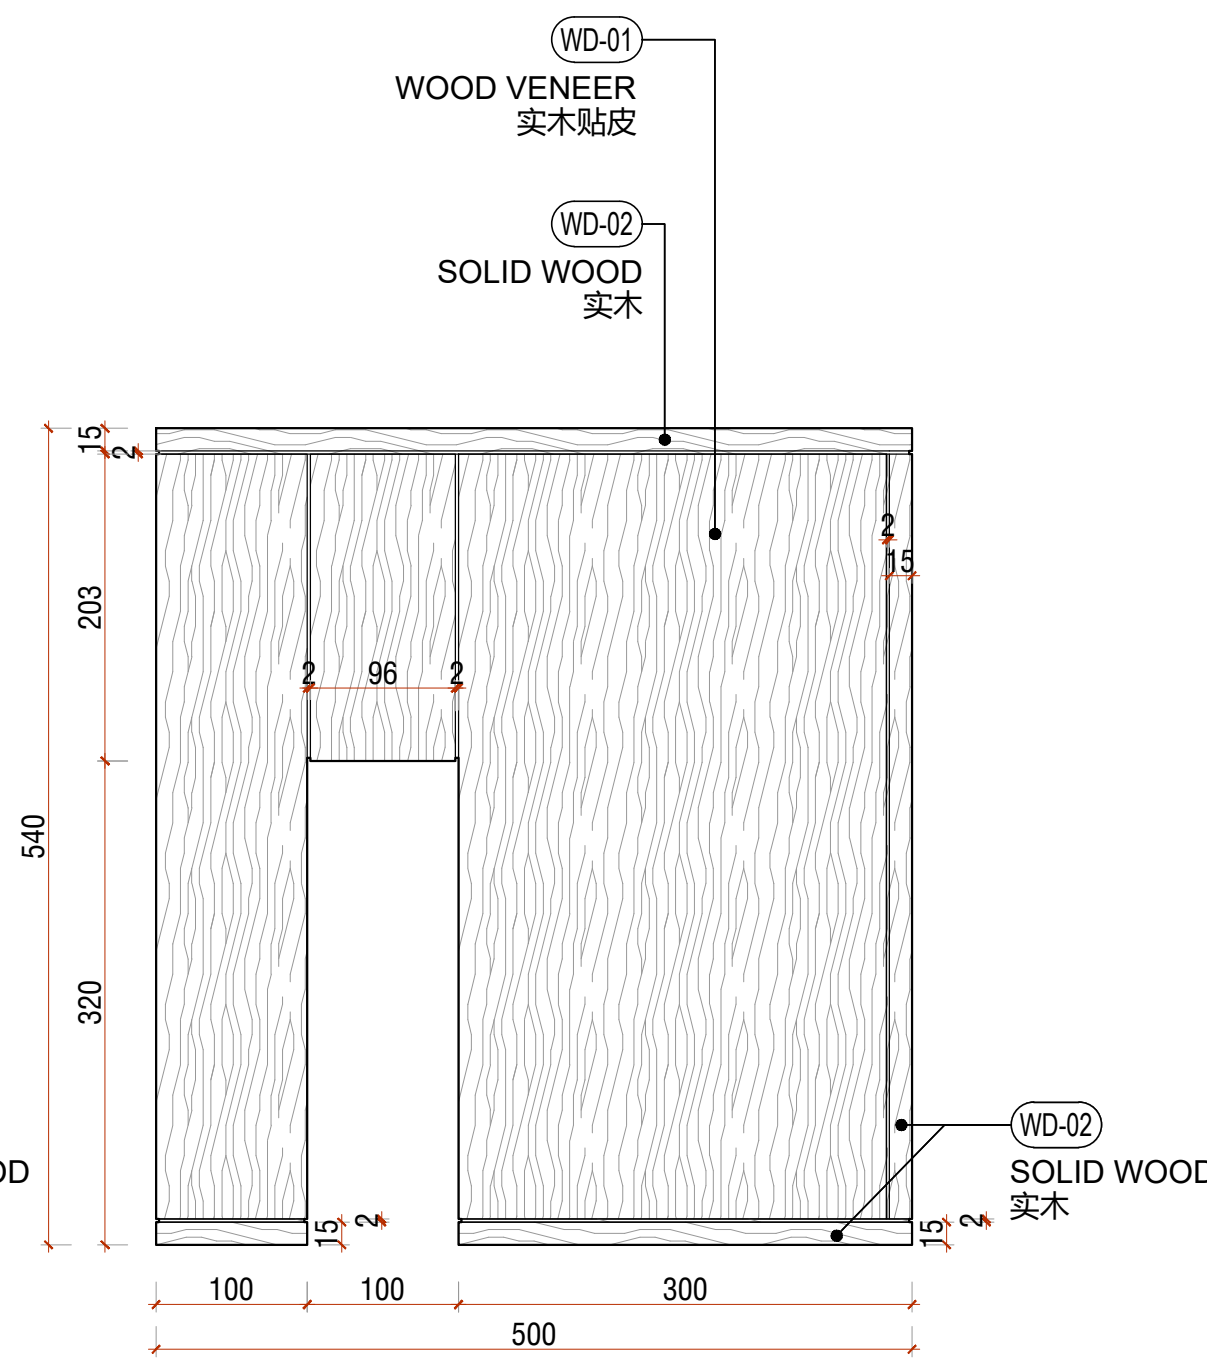

3 侧立面
1:5 SIDE ELEVATION

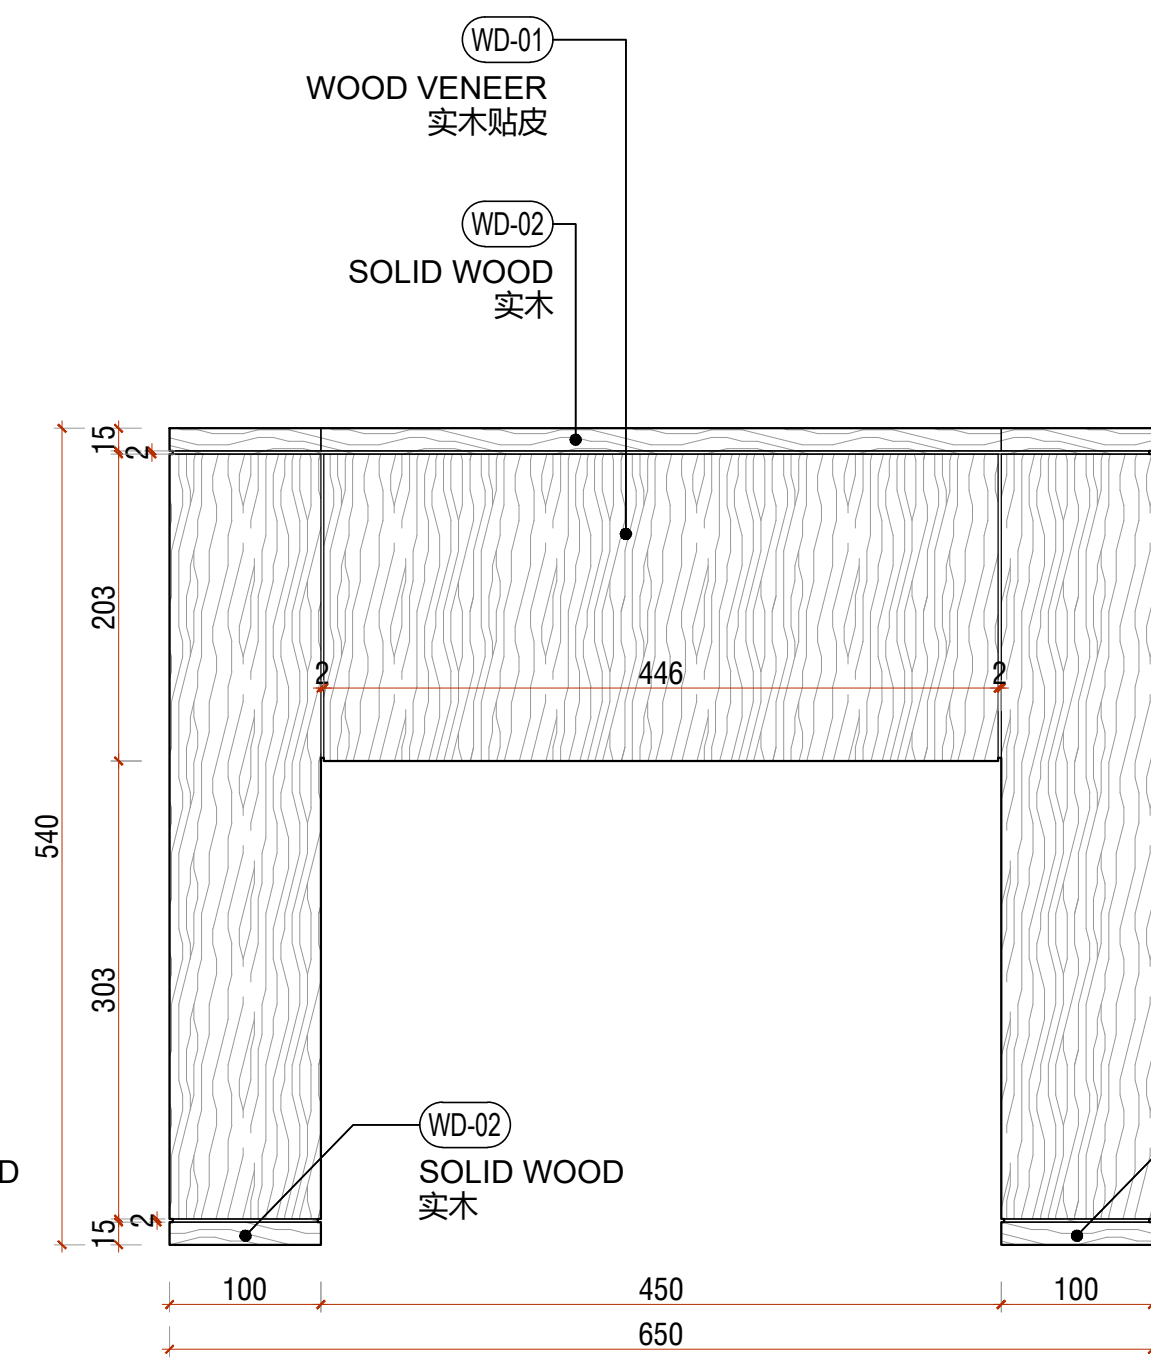

4 背立面
1:5 BACK ELEVATION

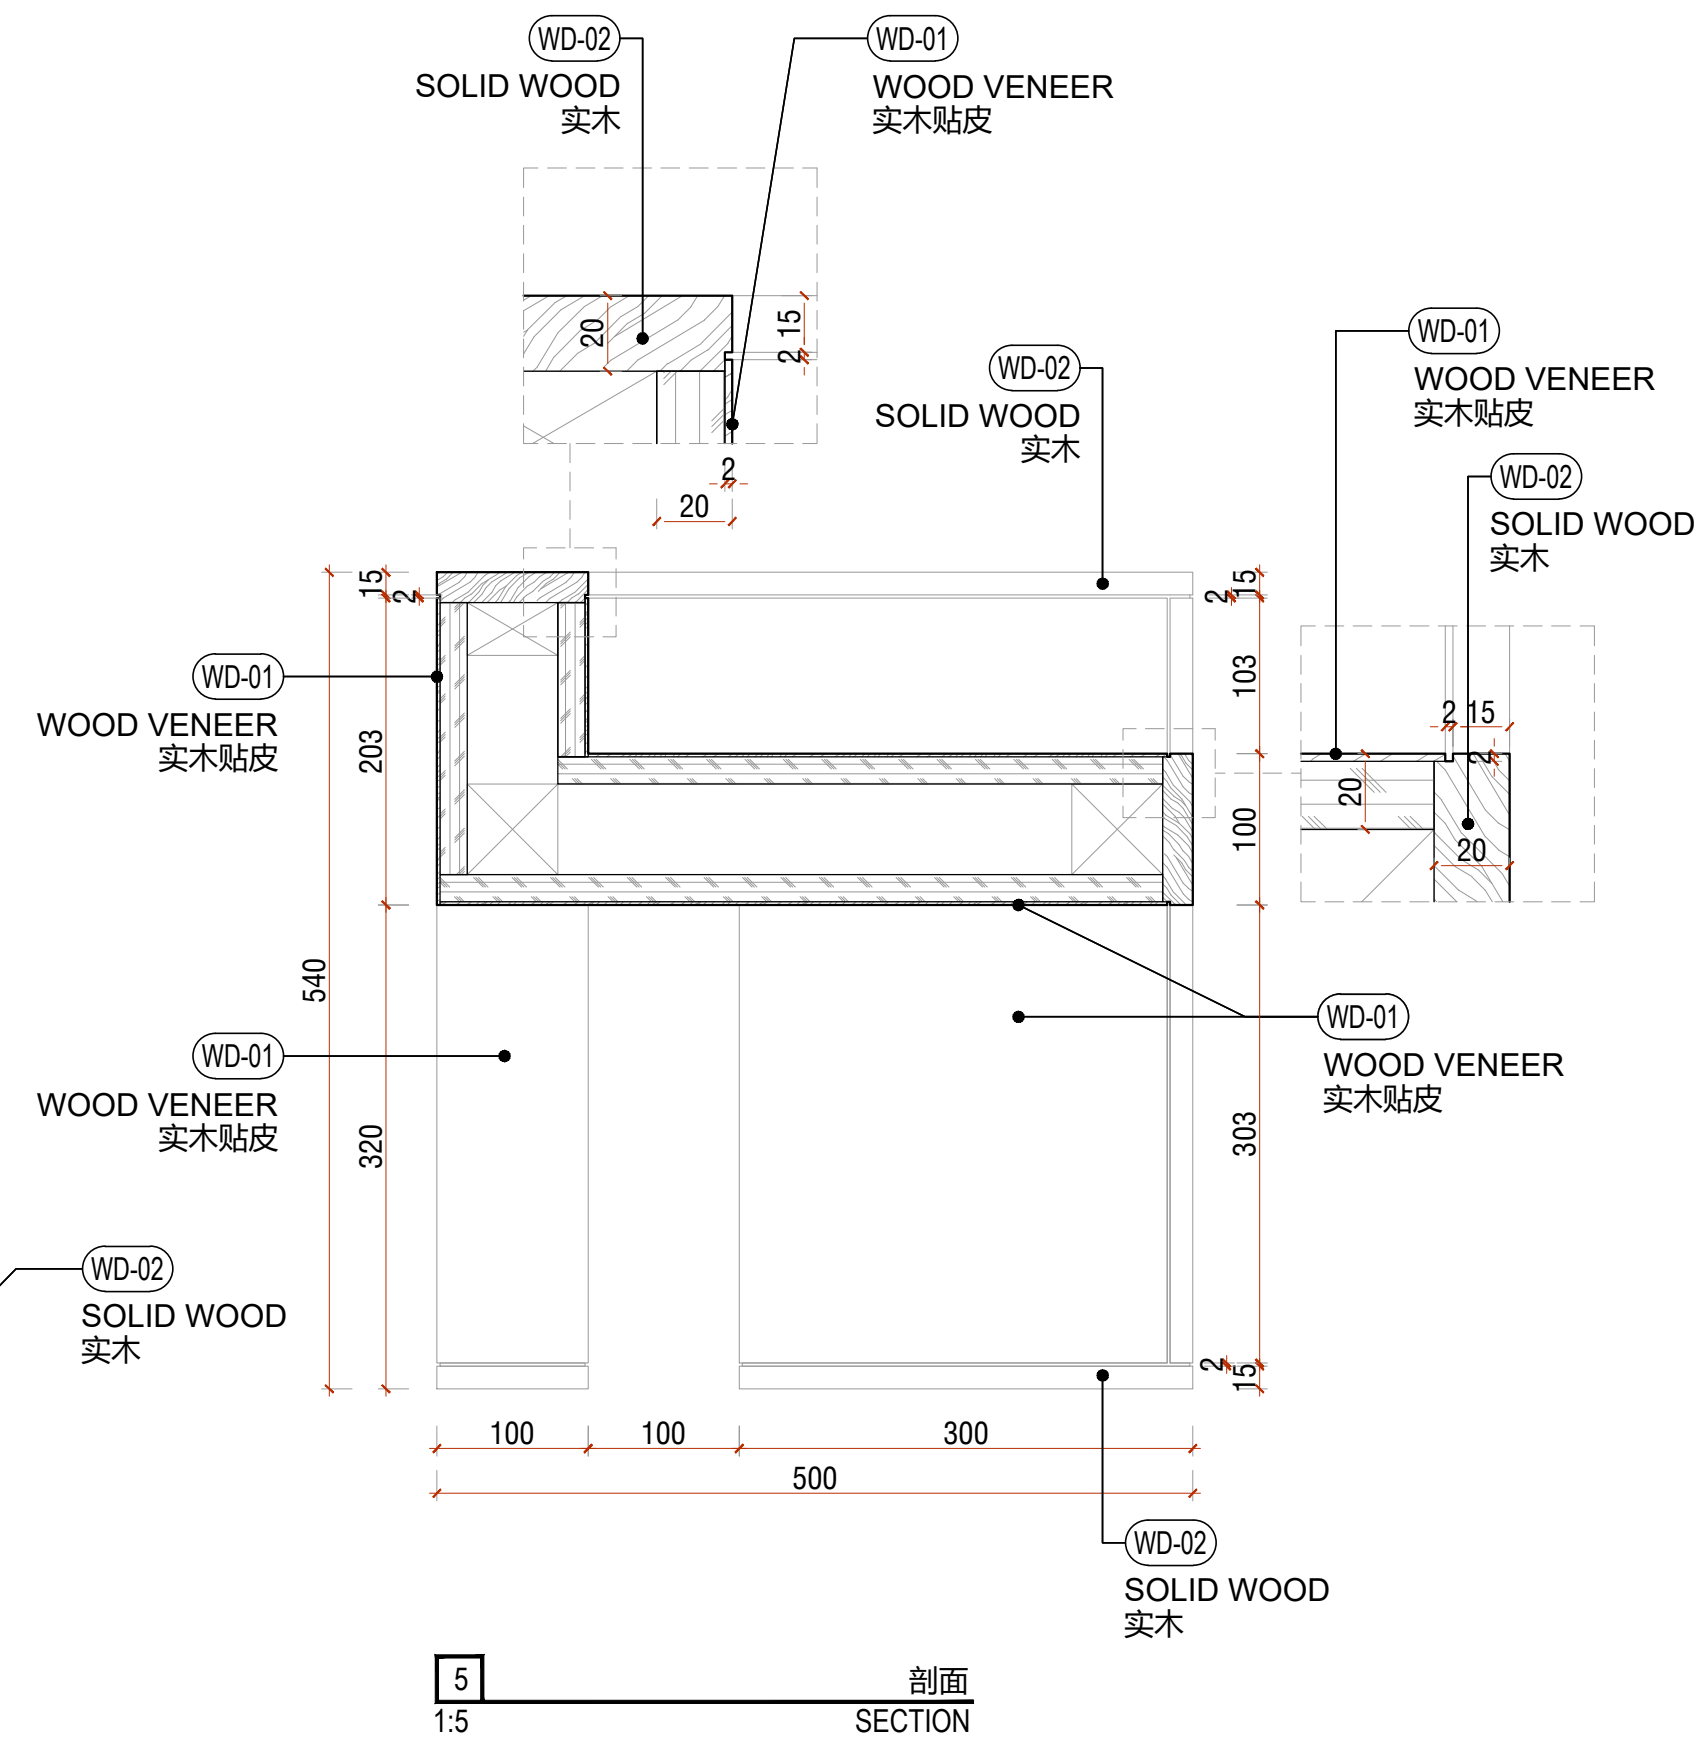

5 剖面
1:5 SECTION



恺慕建筑设计咨询(上海)有限公司
AIM ARCHITECTURE
上海 徐汇区 汾阳路77号 5楼
5F 77 Fenyang Road, Shanghai
200031 / T: +86 21 63805995

CONDITIONS: Contractors, vendors & consultants must verify all dimensions on site and notify this Solution Center any discrepancies prior to carry out works. Written dimensions take precedence over isometric dimensions.
承包商、建材商及施工队等必须在现场确认所有的尺寸,如有任何尺寸差异请在作业前通知本设计单位,未经许可,请勿擅自改动图纸。恺慕设计保留对图纸的最终解释权。
AIM architecture retains copyright on this drawing.
恺慕设计保留最终图纸版权。

建设单位 / CLIENT:

飒拉商业(上海)有限公司
ZARA Commercial
(Shanghai) Co., Ltd.

项目名称 / PROJECT NAME:

ZARA南京旗舰店
ZARA NANJING PILOT STORE

REV. DATE: NOTES:

-	-	-
-	-	-
-	-	-
-	-	-
-	-	-
-	-	-

修正 / REVIEWED BY:

校对 / CHECKED BY:

审核 / APPROVED BY:

业主确认 / CLIENT'S SIGNATURE:

比例 / SCALE: @A1 1:5 @A3 1:10

图名 / DWG NAME:

一层家具节点图_CH-01-01

1F SOFT FURNITURE DETAIL_CH-01-01

日期 / DATE: 2024/10/23

图纸编号 / DWG NO:

I-862.1