



QTY数量	DESCRIBE描述	SUPPLIER供应部门	REFERENCE参考信息	MATERIAL材料	FINISH颜色	PROCESSES工艺	UNIT WEIGHT 单件重量(Kg)	TOTAL WEIGHT 总重量(Kg)
	8Z70383400	SUPPLIER	REFERENCE	防火MDF	GRIS METALIZADO 1401/M-2531白色手刷纹(参考现场颜色)	cut/weld/drill/polish/paint	25.50	

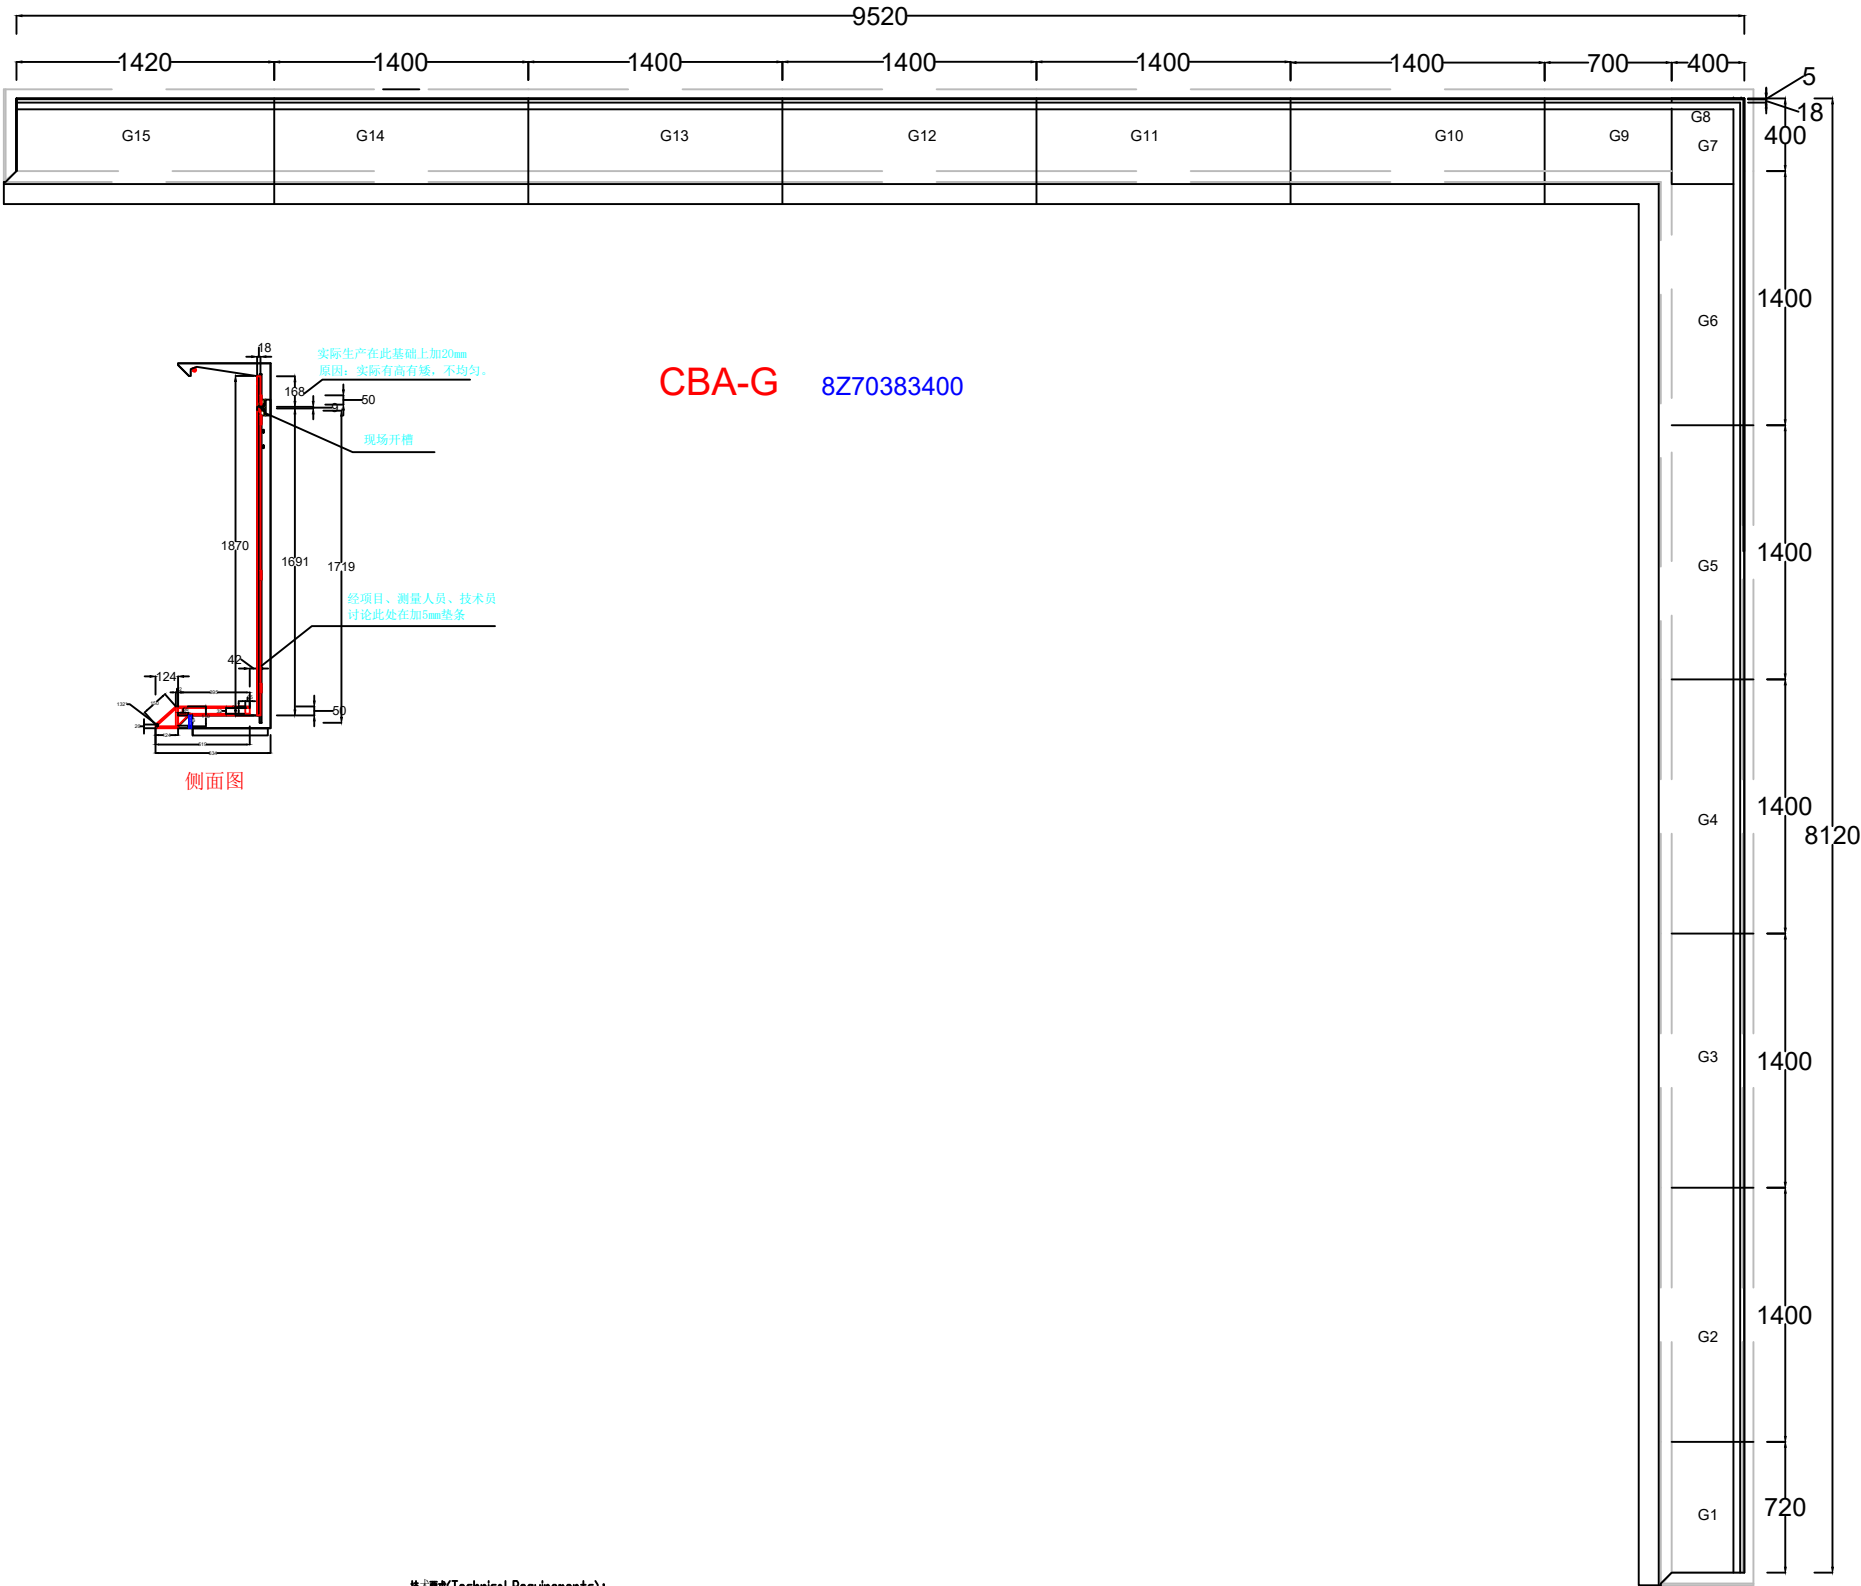

- 技术要求(Technical Requirements):
1. 供应商需提供连接件, 并安装连接件在指定位置, 以防止错位。
(The supplier needs to provide the connector and match the color. The threaded rod must be pre-install into the correct location to avoid the deviation)
 2. 金属件要求无毛刺, 焊接牢固, 无虚焊, 承重部位必须满焊。
(The metal parts must be smoothly, strong welding, full weld on the loading location)
 3. 金属件所有焊接部位不允许有影响外观效果的焊疤。
(Forbid the welding mark on the appearance surface of metal parts)
 4. 注意公差配合: 镜子预留尺寸, 需与挂墙配合的挂墙卡口, 需未注公差按±0.5mm加工。
(Take note the tolerance for mirror, glass, the hook which needs to assembled with bar and so on, the unspecified tolerance is ±0.5mm)
 5. 所有可见面均需倒角。
(All the appearance screws must be allen screws)
 6. 所有镜子、玻璃、大理石4边需4角都要磨边, 金属件所有边角无毛刺, 无毛刺, 防止伤人。
(All mirrors, glass, marble 4 sides and 4 angles need to sanding, all corners of metal furniture need to polish, no burr, prevent injuries.)
 7. 凡涉及预埋的产品, 供应商必须预埋。
(The supplier must wear all wire)
 8. 供应商需提供配合预埋产品的配套产品, 例如: 盖板、连接件。
(The supplier must Pre assembled accessory, such as tmination, connector.)

SHEET FORMAT 图板大小	A3	UNITS 单位	mm	8Z70383400	平面图	PROJECT NO. 内部编号	0000/00	STORE CODE 店舖号	0000
DRAWN BY 制图	YoubiaoGu	SCALE 比例	1:10			ORDER NO. 订单号	000		
ORDER DATE 下单日期	00/00/00	DELIVERY DATE 交货日期	00/00/00						
CLIENT DRAWING 客户图	Proy V.0	VERSION 版本		V.0	1369				
ASSEMBLED IN 组装场所	INTERIOR	DRAWING TYPE 图纸类型	MANUFACTURING						

QTY数量	DESCRIBE描述	SUPPLIER供应部门	REFERENCE参考信息	MATERIAL材料	FINISH颜色	PROCESSES工艺	UNIT WEIGHT 单件重量(Kg)	TOTAL WEIGHT 总重量(Kg)
	8Z70383400	SUPPLIER	REFERENCE	防火MDF	GRIS METALIZADO 1401/M-2531白色手刷纹(参考现场颜色)	cut/weld/drill/polish/paint	25.50	

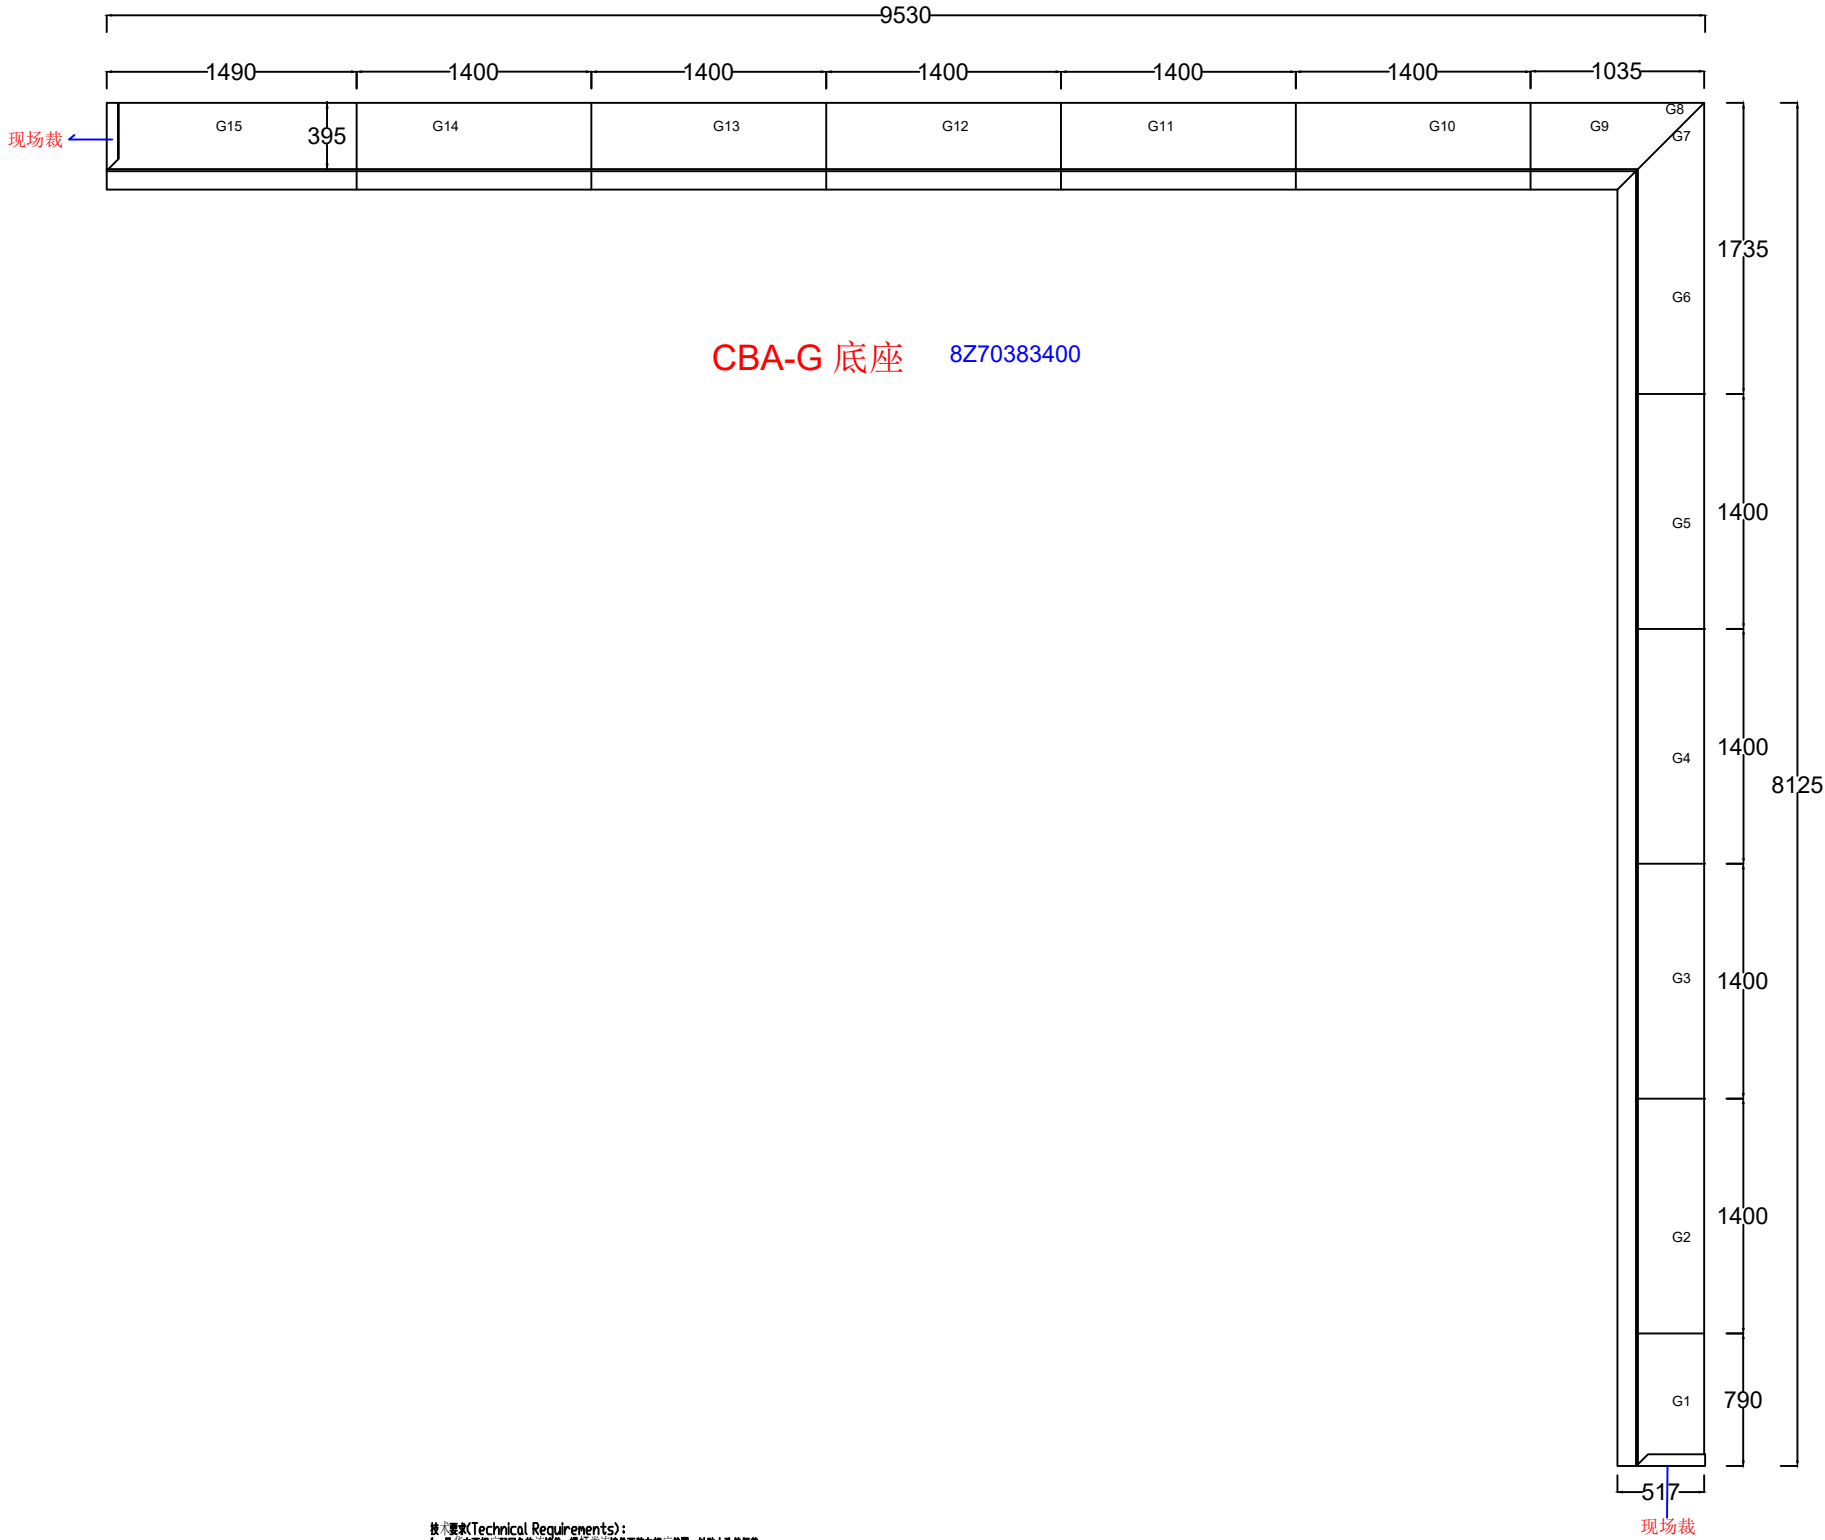

- 技术要求(Technical Requirements):
1. 供方需提供与配网色的连接件, 需预先安装连接件在指定位置, 以防止错位偏差。
(The supplier needs to provide the connector and match the color. The threaded rod must be pre-installed into the correct location to avoid the deviation)
 2. 金属件要求无毛刺, 焊接牢固, 无虚焊, 承重部位必须满焊。
(The metal parts must be smoothly, strong welding, full weld on the loading location)
 3. 金属件所有可见部位不允许有影响外观效果的焊疤。
(Forbid the welding mark on the appearance surface of metal parts)
 4. 注意公差配合: 镜子玻璃需尺寸, 需与挂网配合的挂网卡口, 需未注公差按±0.5mm加工。
(Take note the tolerance for mirror/glass, the hook which needs to assembled with bar and so on, the unspecified tolerance is ±0.5mm)
 5. 所有可见螺丝均为六角螺丝。
(All the appearance screws must be allen screws)
 6. 所有镜子、玻璃、大理石4边需4角都要磨边, 金属件所有边角无坡边、无毛刺, 防止伤人。
(All mirrors, glass, marble 4 sides and 4 angles need to sanding, all corners of metal furniture need to polish, no burr, prevent injuries.)
 7. 凡涉及到预埋的产品, 供方必须预埋导线。
(The supplier must wear all wire.)
 8. 供方必须提供符合甲方生产的产品, 例如: 面板、连接件。
(The supplier must Pre assembled accessory, such as lamination, connector.)

SHEET FORMAT 图纸大小	A3	UNITS 单位	mm	8Z70383400	-	PROJECT NO. 内部单号	0000/00	STORE CODE 店舖号	0000
DRAWN BY 制图	YoubiaoGu	SCALE 比例	1:10		平面图	ORDER NO. 订单号	000		
ORDER DATE 下单日期	00/00/00	DELIVERY DATE 交货日期	00/00/00						
CLIENT DRAWING 客户图	Proy V.0	VERSION 版本		V.0	1369				
ASSEMBLED IN 组装场所	INTERIOR	DRAWING TYPE 图纸类型	MANUFACTURING						