



恺慕建筑设计咨询（上海）有限公司
AIM ARCHITECTURE

上海 徐汇区 汾阳路77号 5楼
5F 77 Fenyang Road, Shanghai
200031 / T: +86 21-63805995

CONDITIONS: Contractors, vendors & consultants must verify all dimensions on site and notify this Solution Centre any discrepancies prior to carry out works. Written dimensions take precedence overscaled dimensions.

承包商、建材商&施工顾问等必须在现场确认所有的尺寸，如有任何尺寸差异请在作业前通知本设计单位。未经允许，请勿擅自改动图纸。恺慕设计保留对图纸的最终解释权。

AIM architecture retains copyright on this drawing.
恺慕设计保留最终图纸版权。

客户 / CLIENT:

飒拉商业（上海）有限公司
ZARA Commercial (Shanghai)
Co., Ltd.

项目名称 / PROJECT NAME:

ZARA上海南京东路店
ZARA SH NJE STORE

REV.	DATE	NOTES
-	-	-
-	-	-
-	-	-
-	-	-
-	-	-
-	-	-
-	-	-

修正 / REVIEWED BY:

校对 / CHECKED BY:

审核 / APPROVED BY:

业主确认 / CLIENT
SIGNATURE:

索引图 / KEYPLAN:


比例 / SCALE:
1:10@A3

图名 / DWG NAME:
DS-LG-01


SOFT FURNITURE DETAIL

图纸日期 / DATE: 2025.10.11
图纸编号 / DWG NO:


I-840.04

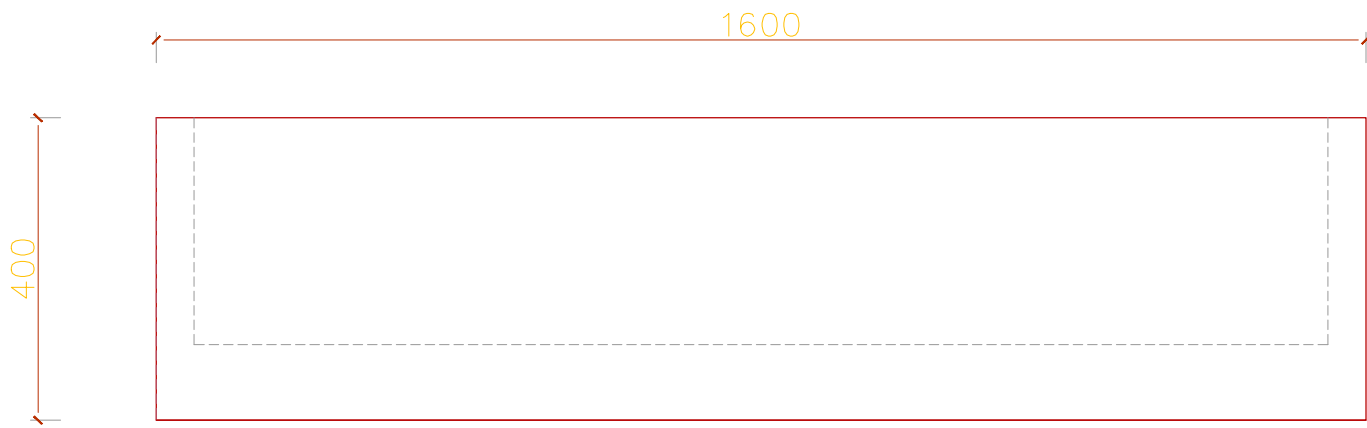


1 1:10 平面图 PLAN

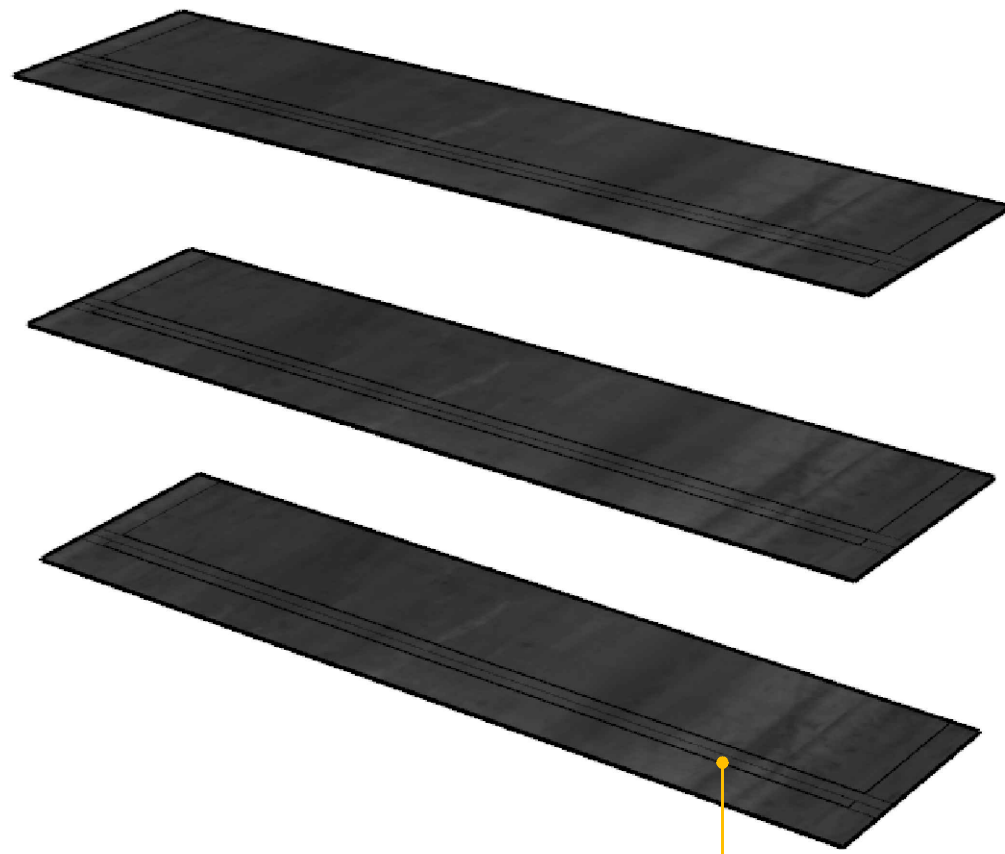


MT-06
BLACK HOT ROLLED STEEL
黑色热轧钢

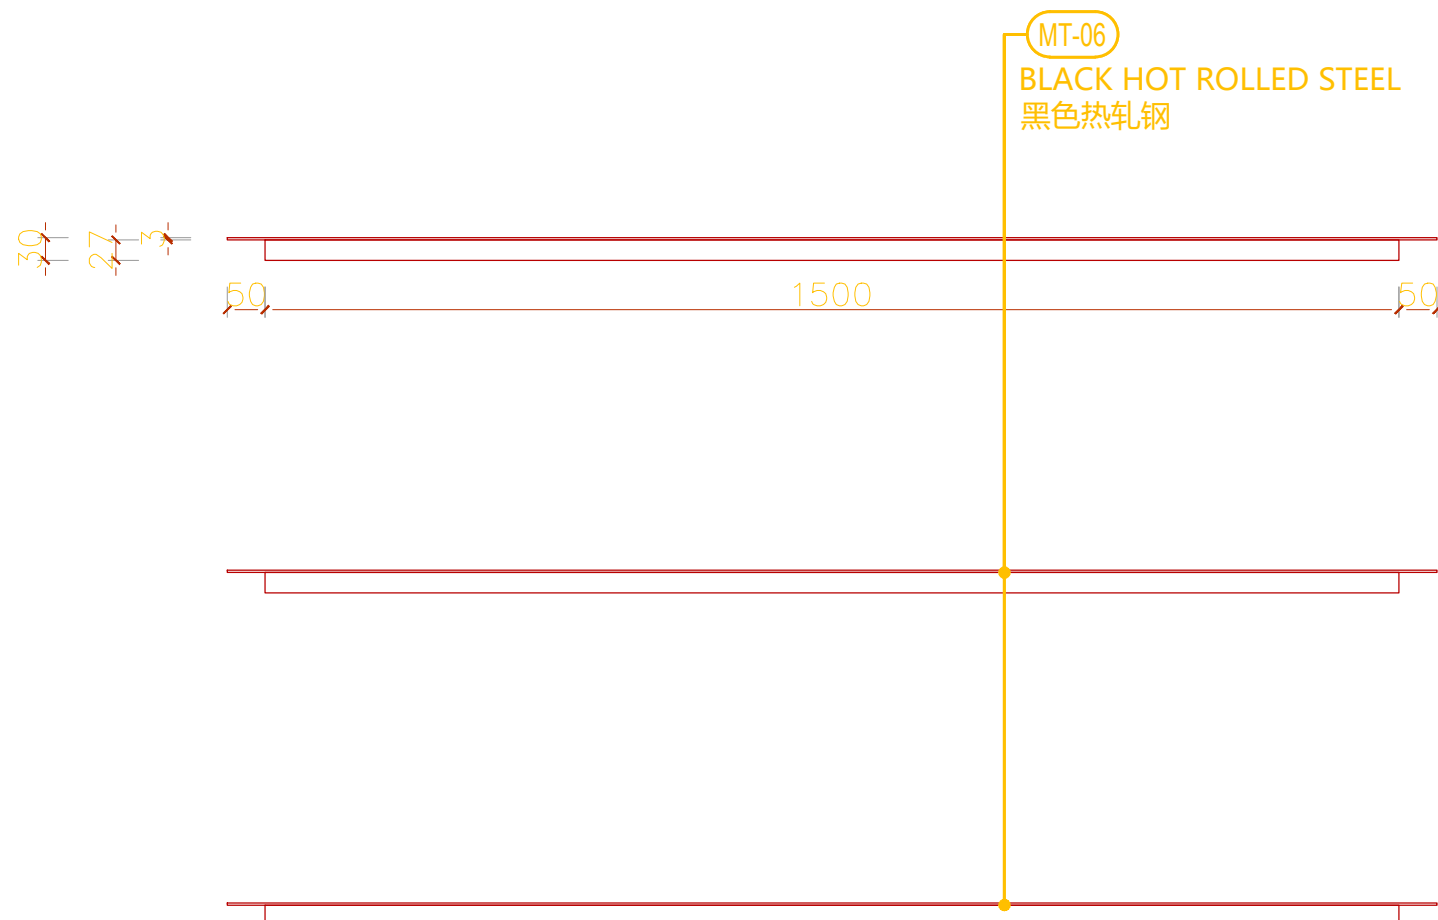

2 1:10 正立面 FRONT ELEVATION

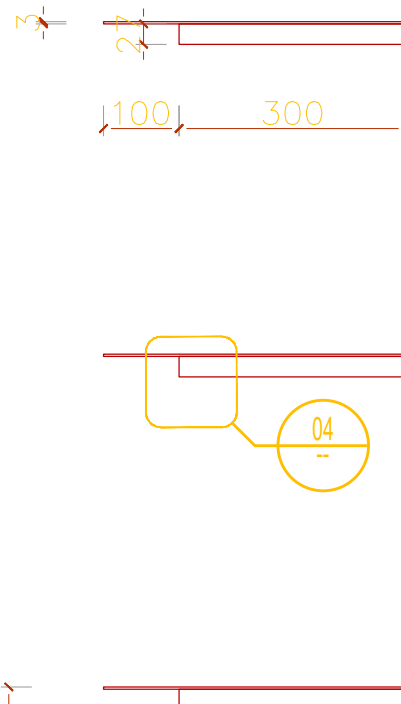

3 1:10 侧立面 SIDE ELEVATION

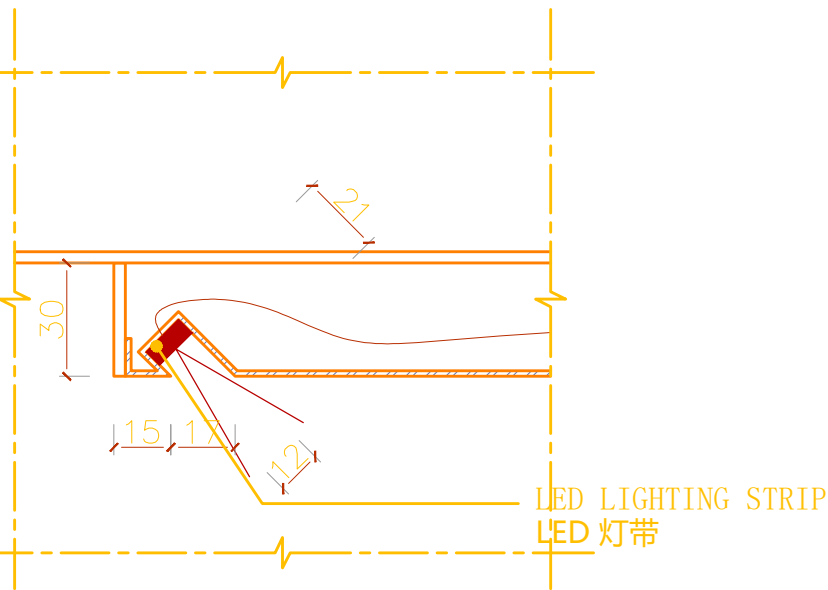

4 1:2 节点 DETAIL



MAN - SHELF 3x1600

QTY.

LG	TREND, SOPHISTICATED	x1
B1	ORIGIN, ATEMPORY, FORMAL	x1

8Z70425800