



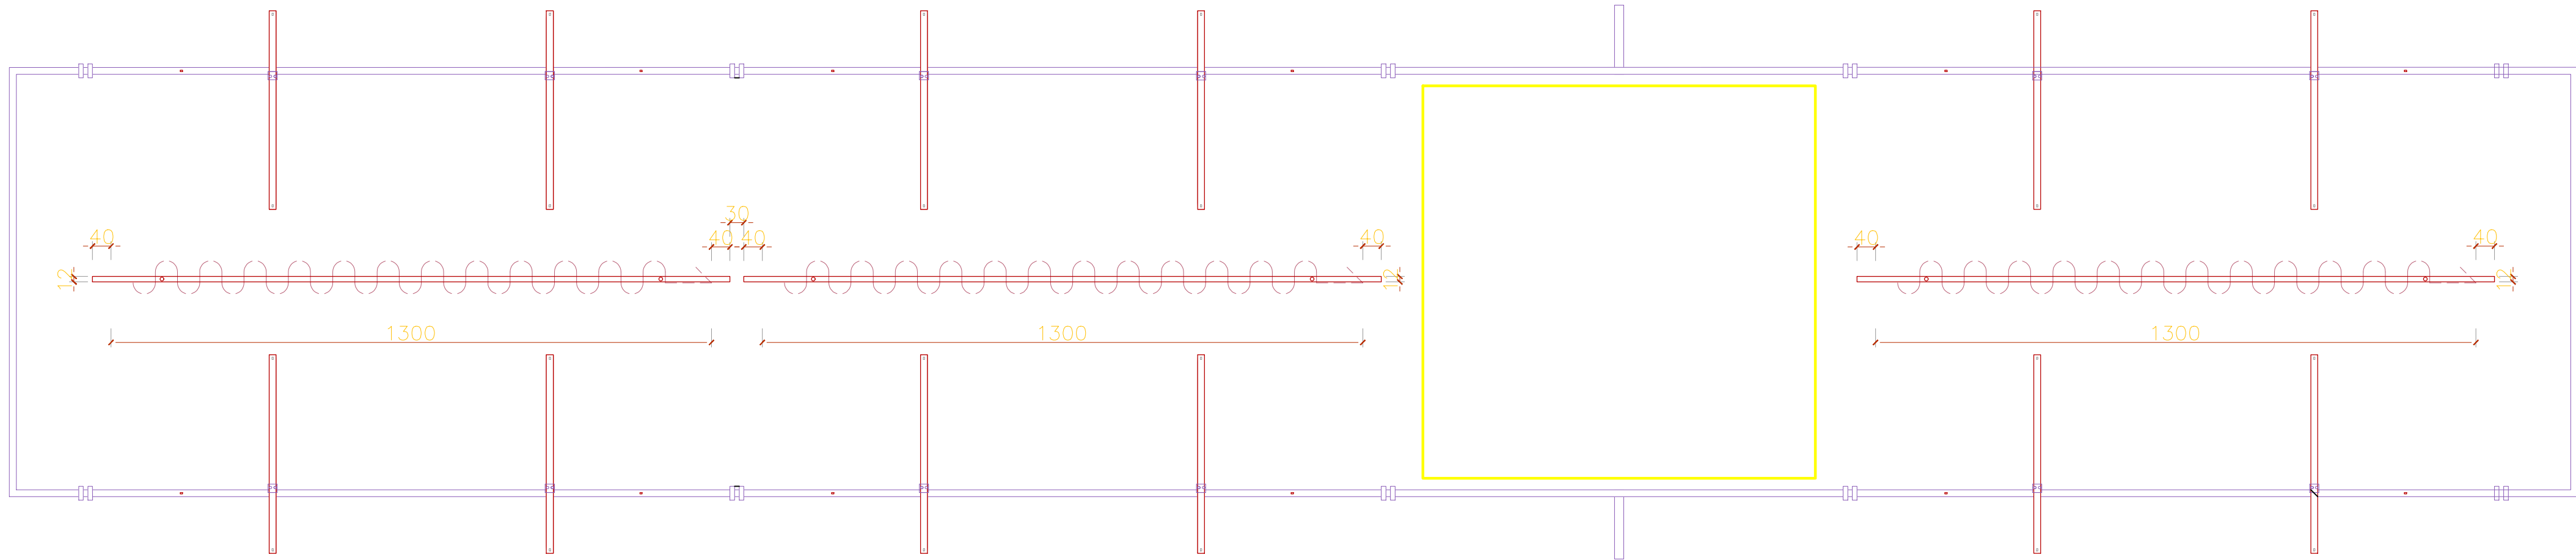


CURTAIN UNITS: 3 UNITS
CURTAIN WIDTH:1300MM/EACH
CURTAIN HEIGHT: 2700MM/EACH

EACH CURTAIN UNIT CENTER WILL BE ALIGN WITH THE PROTECTIVE CENTER

THE 12MM BAR SHOULD BE EXTEND OUT 40MM

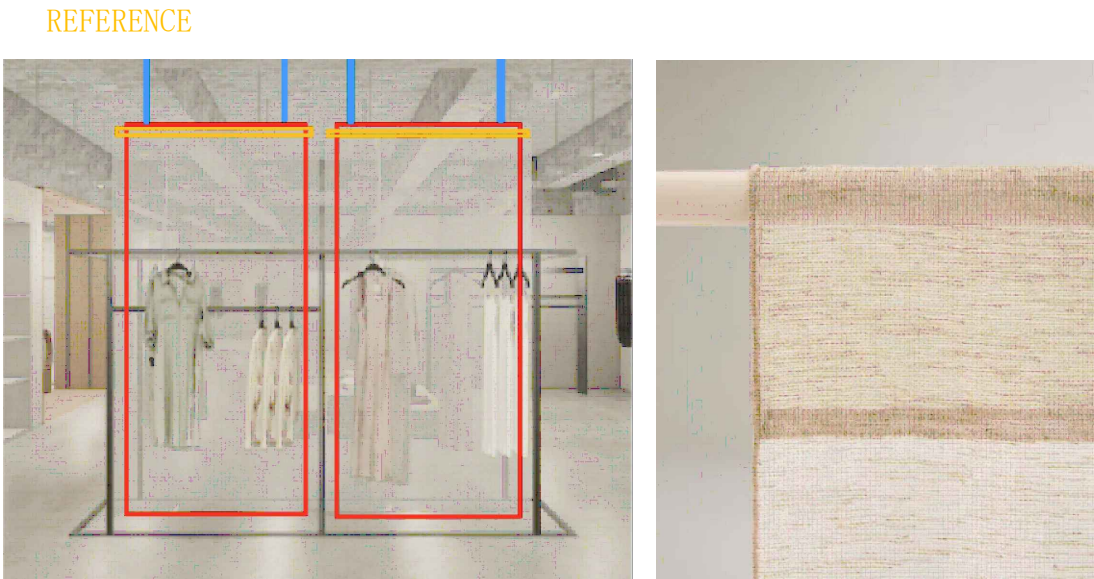

1
1:10
平面图
PLAN

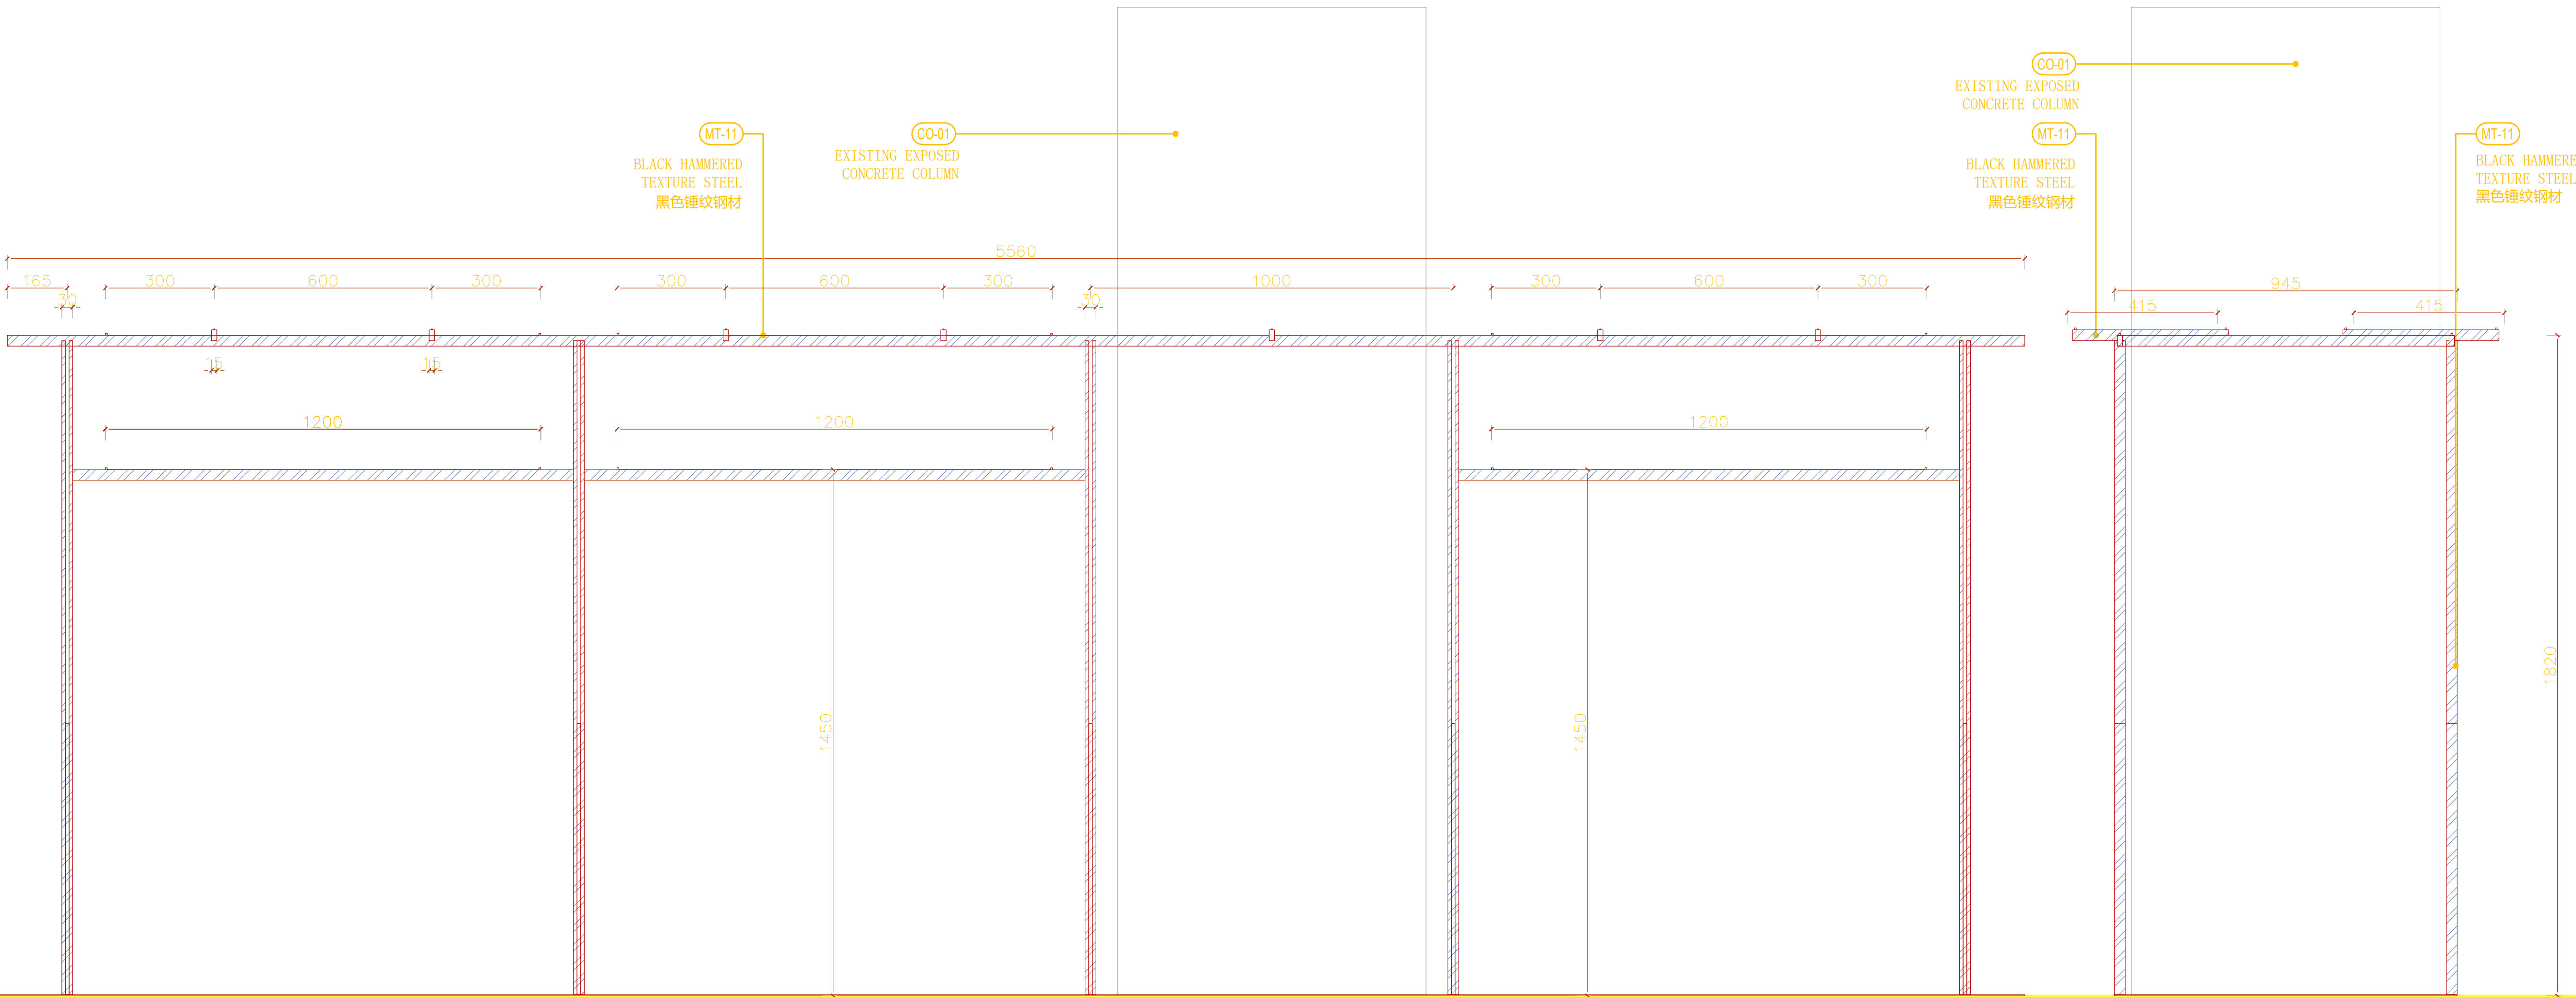

2
1:10
正立面
FRONT ELEVATION

3
1:10
侧立面
SIDE ELEVATION

WOMAN - 6x1200 +2x FRONT		QTY.
LG	SOPHISTICATED	-
L1	CASUAL, FEMININE	x1

8Z70441700



恺慕建筑设计咨询（上海）有限公司
AIM ARCHITECTURE

上海 徐汇区 汾阳路77号 5楼
5F 77 Fenyang Road, Shanghai
200031 / T: +86 21-63805995

CONDITIONS: Contractors, vendors & consultants must verify all dimensions on site and notify this Solution Centre any discrepancies prior to carry out works. Written dimensions take precedence overscaled dimensions.

承包商、建材商及施工顾问等必须现场确认所有的尺寸，如有任何尺寸差异请在作业前通知本设计单位，未经允许，请勿擅自改动图纸，恺慕设计保留对图纸的最终解释权。

AIM architecture retains copyright on this drawing.
恺慕设计保留最终图纸版权。

客户 / CLIENT:

飒拉商业（上海）有限公司
ZARA Commercial (Shanghai)
Co., Ltd.

项目名称 / PROJECT NAME:

ZARA上海南京东路店
ZARA SH NJE STORE

REV.	DATE	NOTES
-	-	-
-	-	-
-	-	-
-	-	-
-	-	-
-	-	-

修正 / REVIEWED BY:

校对 / CHECKED BY:

审核 / APPROVED BY:

业主确认 / CLIENT
SIGNATURE:

索引图 / KEYPLAN:

比例 / SCALE:
1:10@A3

图名 / DWG NAME:
DB-L1-04

图纸日期 / DATE: 2025.11.16
图纸编号 / DWG NO:

I-820.04