



1
1:10
PLAN

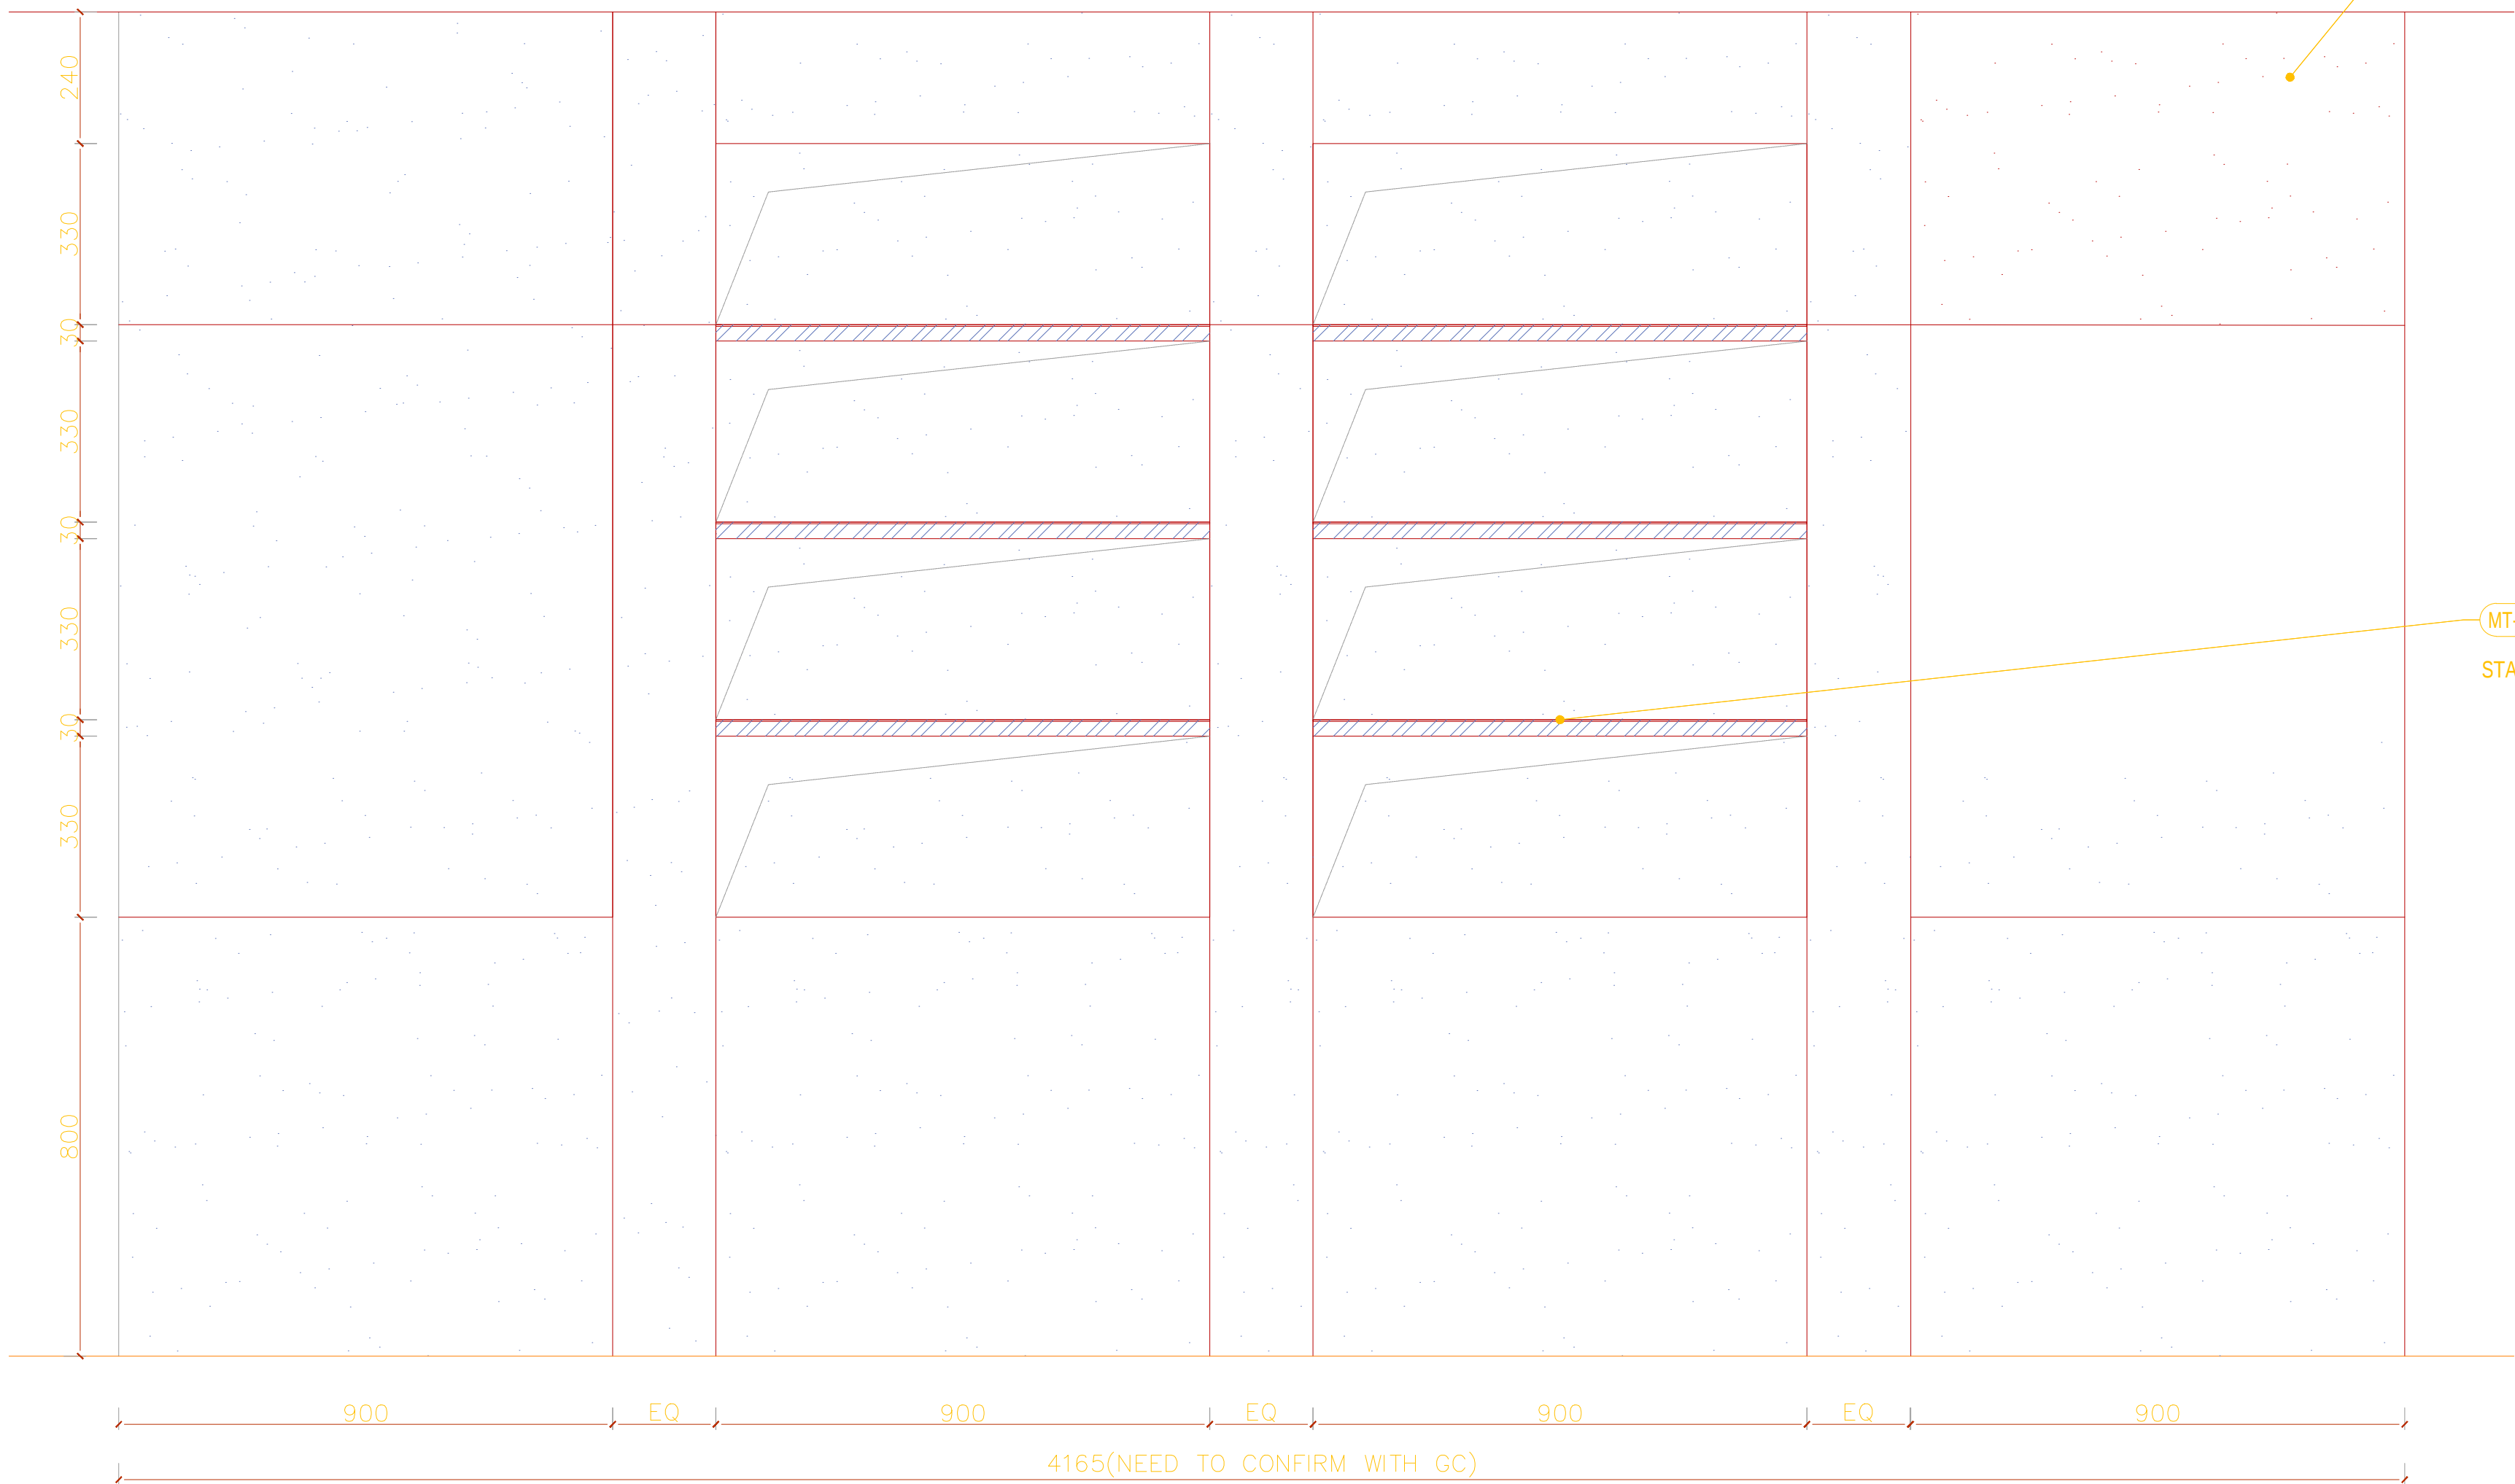


2
1:10
FRONT ELEVATION

2
1:10
FRONT ELEVATION

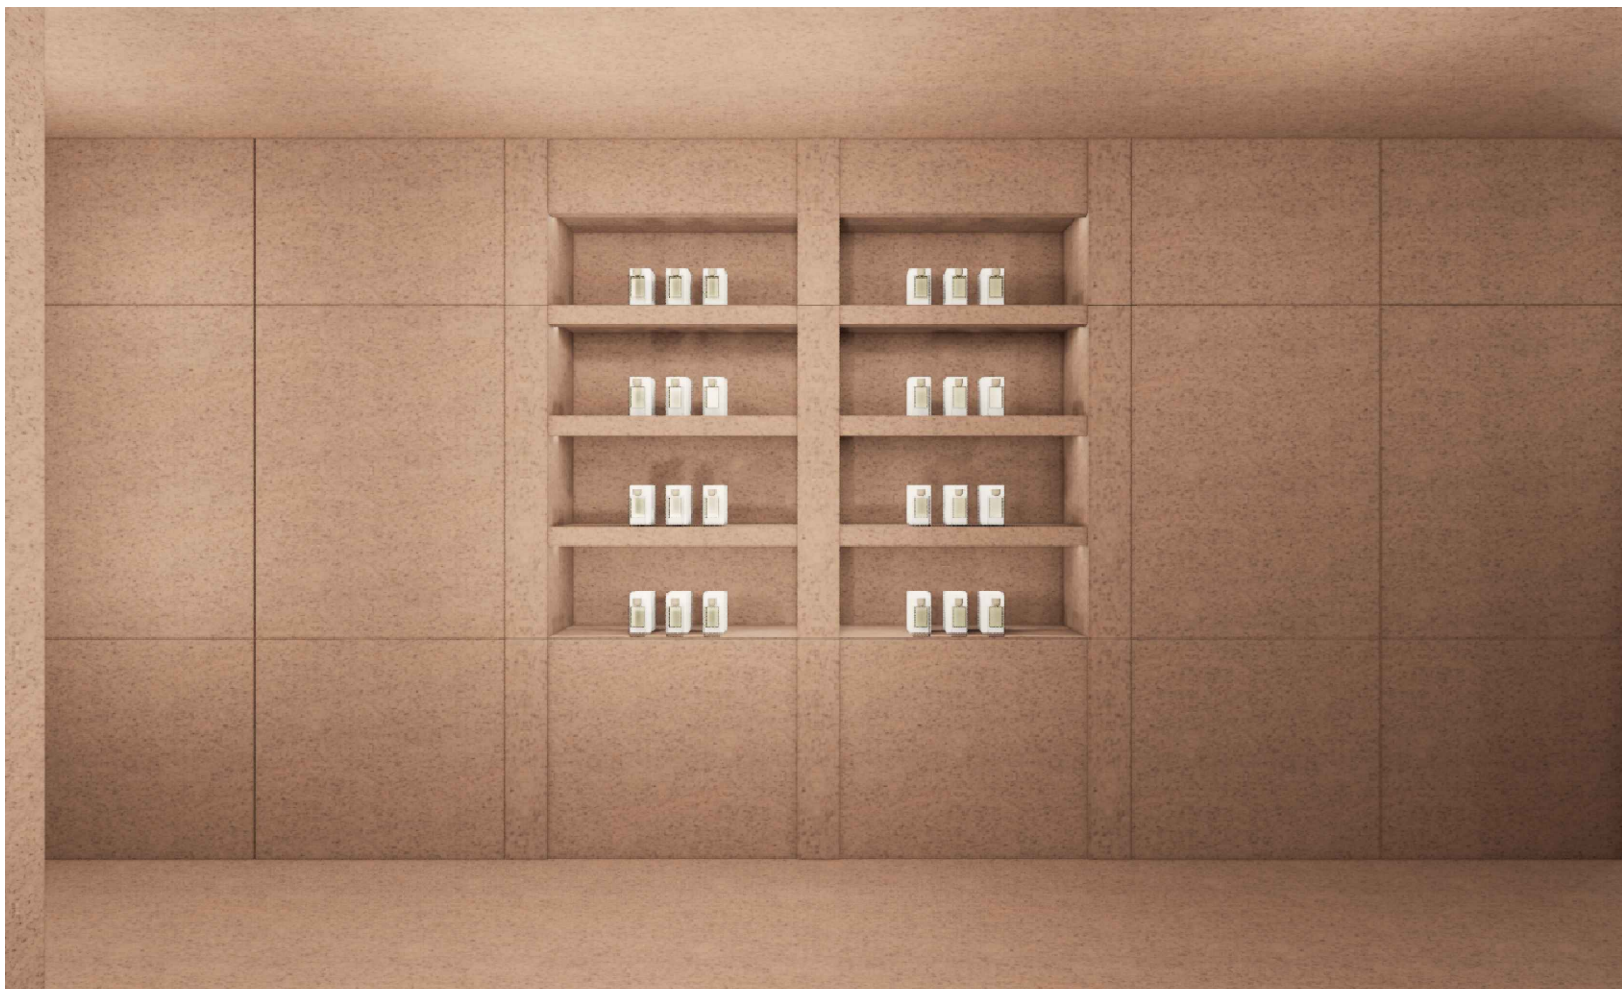


ST-08
RED BASALT

MT-04
STAINLESS STEEL

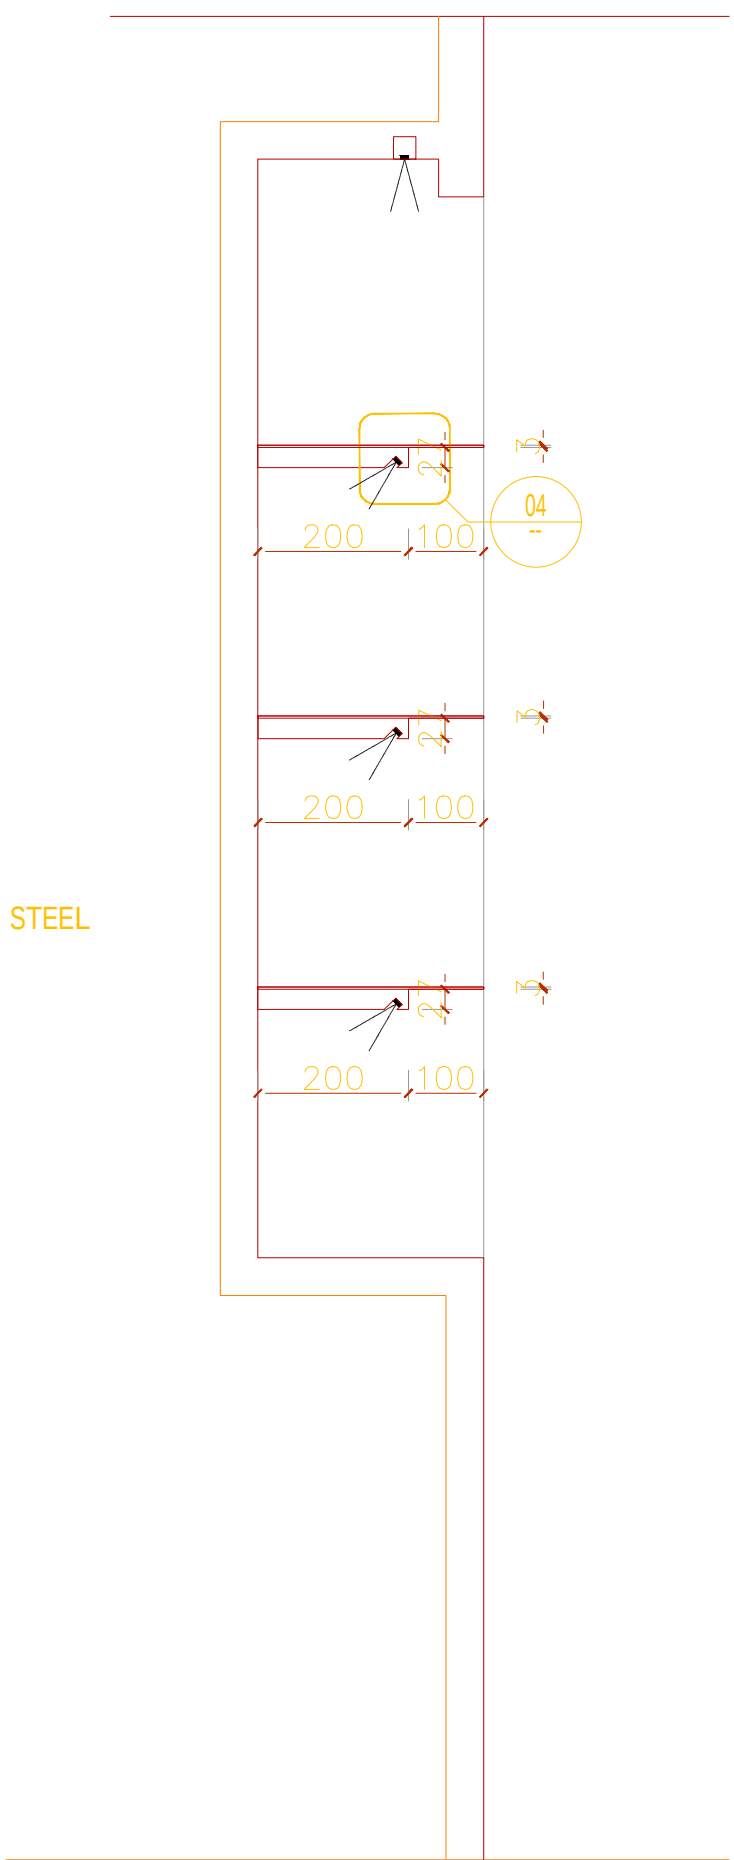

3
1:10
SECTION

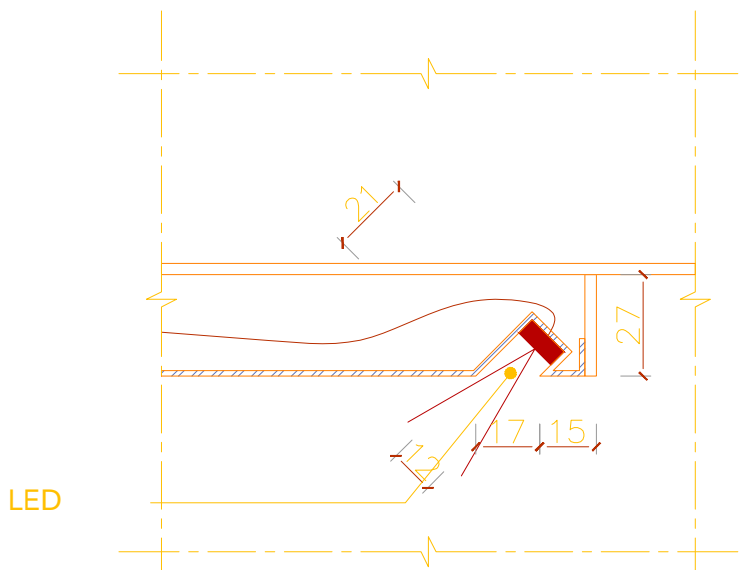

4
1:2
DETAIL

8Z70444100



AIM ARCHITECTURE

上海 徐汇区 汾阳路77号 5楼
5F 77 Fenyang Road, Shanghai
200031 / T: +86 21-63805995

CONDITIONS: Contractors, vendors & consultants must verify all dimensions on site and notify this Solution Centre any discrepancies prior to carry out works. Written dimensions take precedence overscaled dimensions.

&

AIM architecture retains copyright on this drawing.

/ CLIENT:

ZARA Commercial (Shanghai)
Co., Ltd.

/ PROJECT NAME:

ZARA
ZARA SH NJE STORE

REV.	DATE	NOTES
-	-	-
-	-	-
-	-	-
-	-	-
-	-	-
-	-	-
-	-	-

LED LIGHTING REVIEWED BY:

/ CHECKED BY:

/ APPROVED BY:

业主确认 / CLIENT
SIGNATURE:

/ KEYPLAN:

/ SCALE:
1:10@A3

/ DWG NAME:
BC-L1-05

/ DATE: 2026.05.08
/ DWG NO:

W12