



恺慕建筑设计咨询（上海）有限公司
 AIM ARCHITECTURE

上海 徐汇区 汾阳路77号 5楼
 5F 77 Fenyang Road, Shanghai
 200031 / T: +86 21-63805995

CONDITIONS: Contractors, vendors & consultants must verify all dimensions on site and notify this Solution Centre any discrepancies prior to carry out works. Written dimensions take precedence overscaled dimensions.

承包商、建材商&施工顾问等必须在现场确认所有的尺寸，如有任何尺寸差异请在作业前通知本设计单位，未经允许，请勿擅自改动图纸，恺慕设计保留对图纸的最终解释权。

AIM architecture retains copyright on this drawing.
 恺慕设计保留最终图纸版权。

客户 / CLIENT:

飒拉商业（上海）有限公司
 ZARA Commercial (Shanghai)
 Co., Ltd.

项目名称 / PROJECT NAME:

ZARA上海南京东路店
 ZARA SH NJE STORE

REV.	DATE	NOTES
-	-	-
-	-	-
-	-	-
-	-	-
-	-	-
-	-	-
-	-	-

修正 / REVIEWED BY:

校对 / CHECKED BY:

审核 / APPROVED BY:

业主确认 / CLIENT
 SIGNATURE:


索引图 / KEYPLAN:

比例 / SCALE:
 1:10@A1

图名 / DWG NAME:
 DS-LG-04


图纸日期 / DATE: 2025.11.17
 图纸编号 / DWG NO:

I-810.26

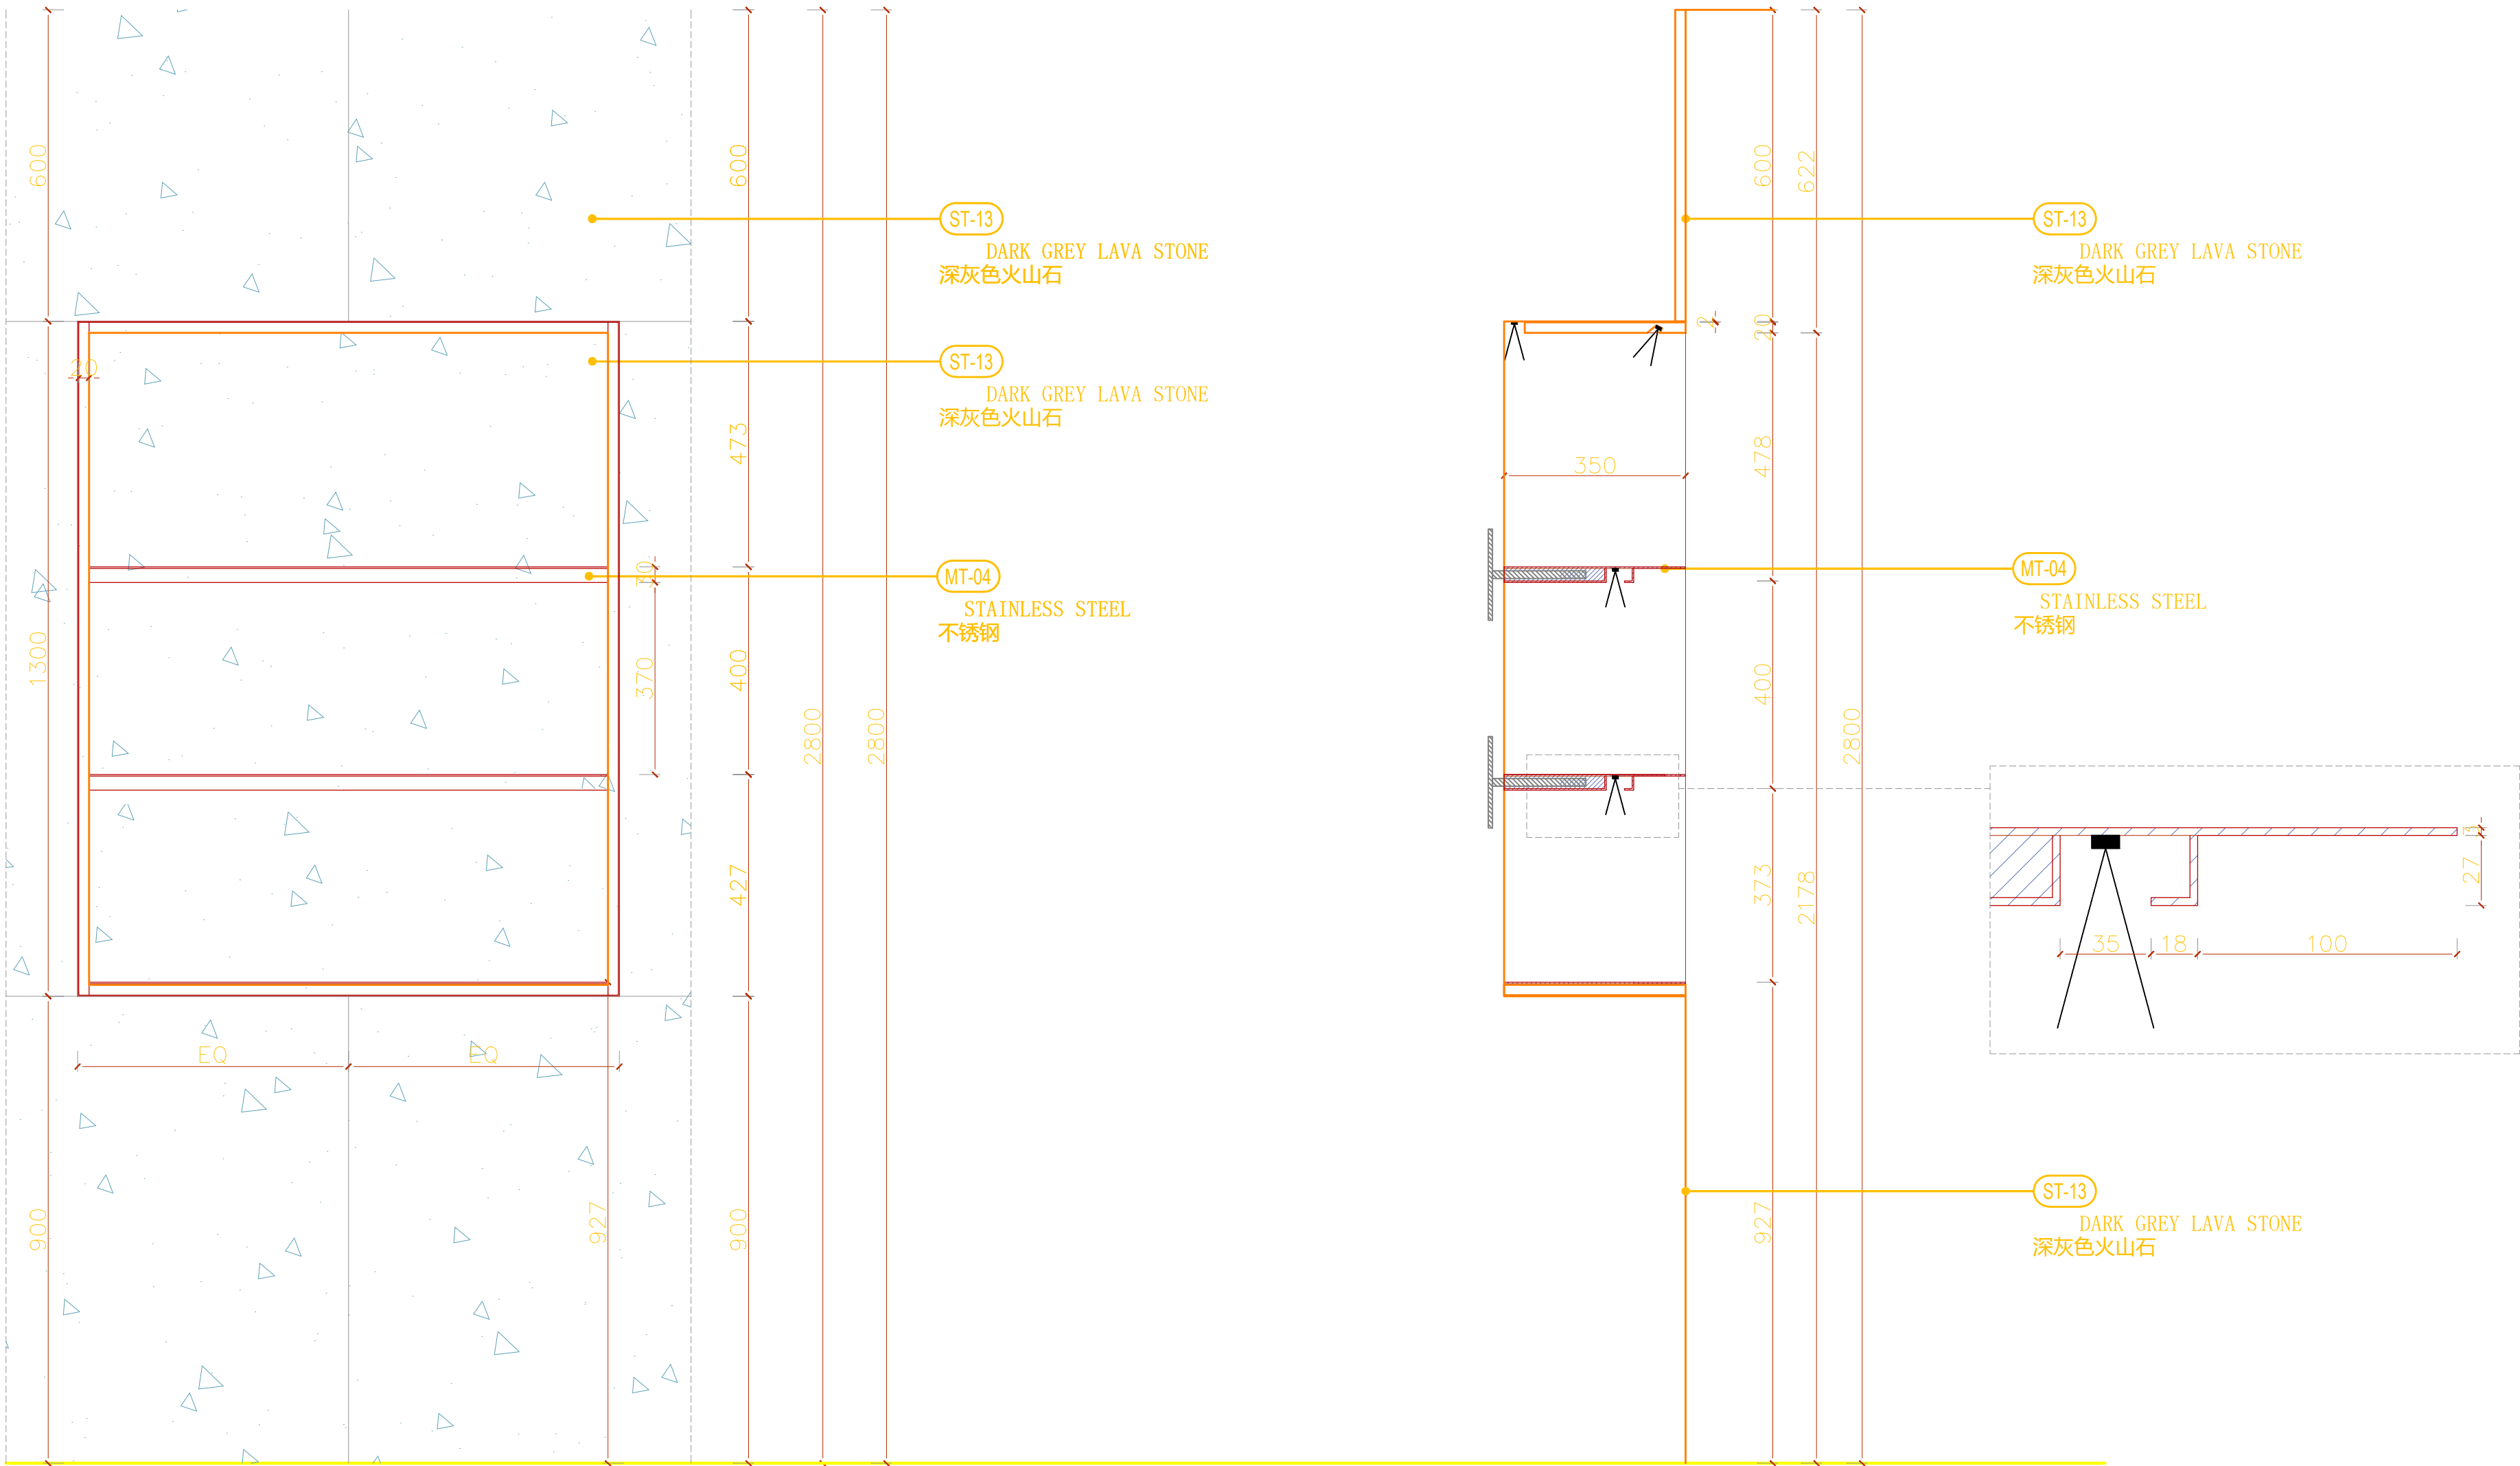

1 正立面
1:10 FRONT ELEVATION

3 剖面
1:10 SECTION

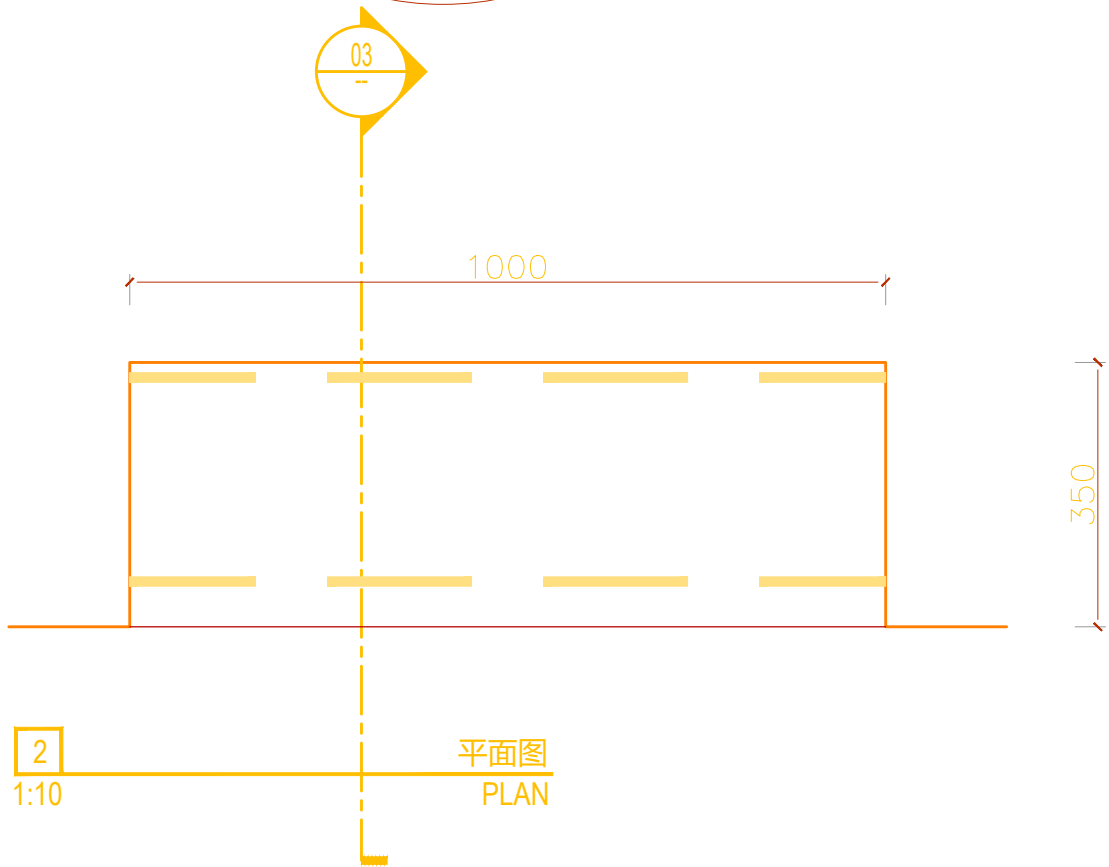

2 平面图
1:10 PLAN

WOMAN - PERFUME SHELF 3x600x350 QTY.

LG	SELF CHECKOUT	x1
L1		-

8Z70445900