




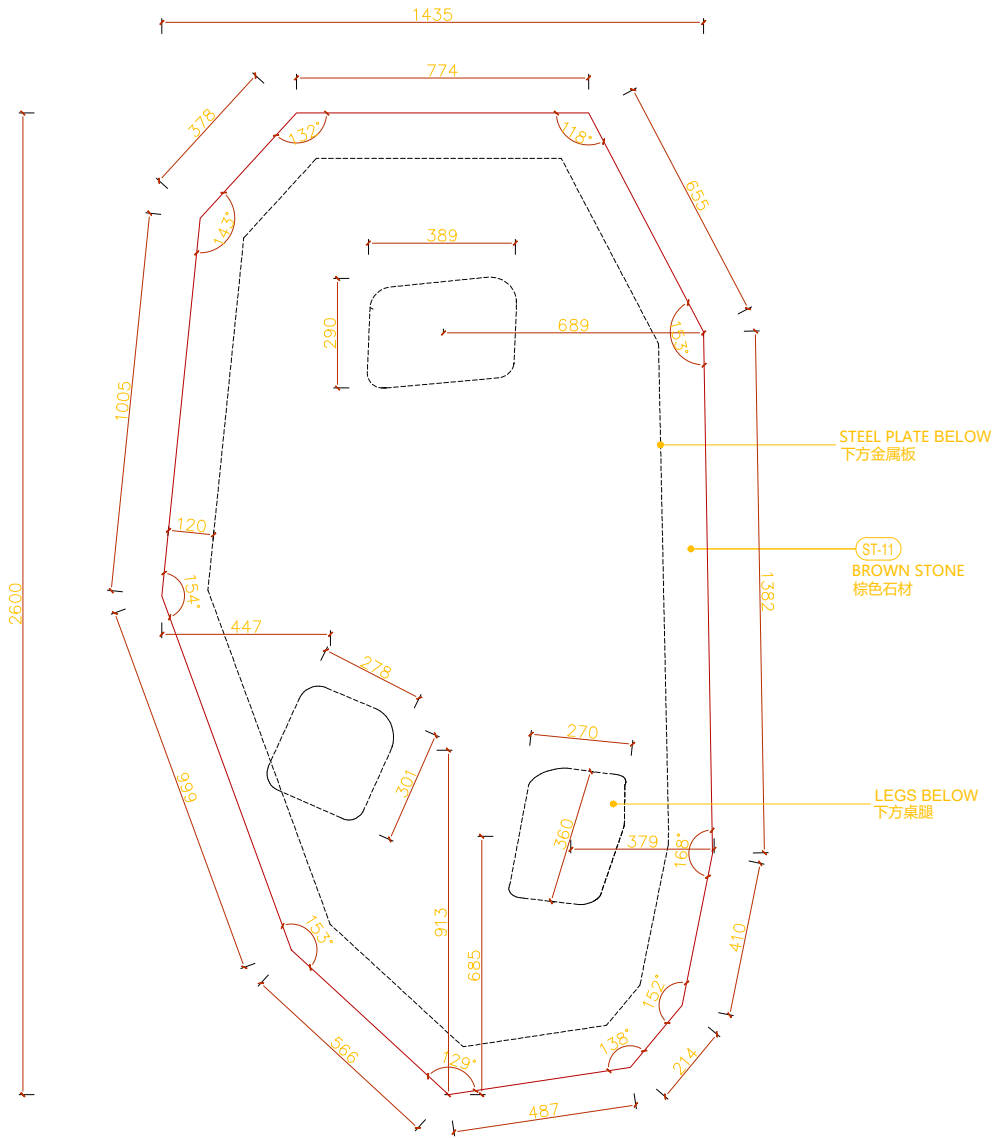

1
1:10 平面图
PLAN

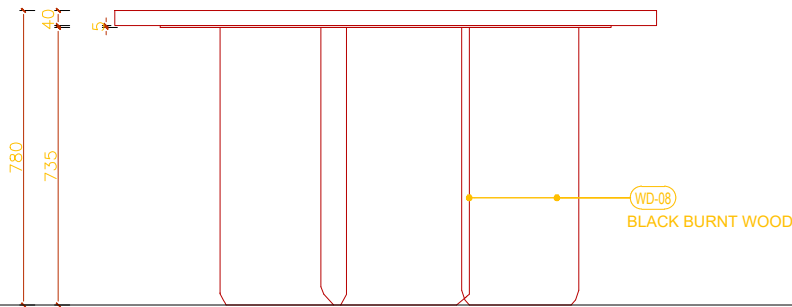

2
1:10 正立面
FRONT ELEVATION

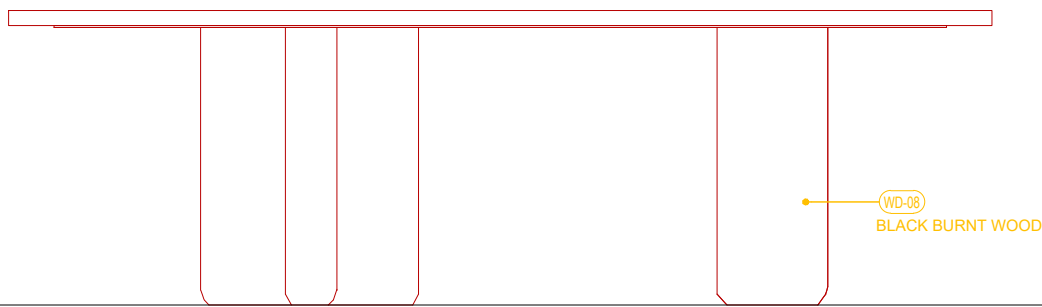

3
1:10 侧立面
SIDE ELEVATION



恺慕建筑设计咨询（上海）有限公司
AIM ARCHITECTURE

上海 徐汇区 汾阳路77号 5楼
5F 77 Fenyang Road, Shanghai
200031 / T: +86 21-63805995

CONDITIONS: Contractors, vendors & consultants must verify all dimensions on site and notify this Solution Centre any discrepancies prior to carry out works. Written dimensions take precedence overscaled dimensions.

承包商、建材商及施工顾问等必须在现场确认所有的尺寸，如有任何尺寸差异请在作业前通知本设计单位。未经许可，请勿擅自改动图纸，恺慕设计保留对图纸的最终解释权。

AIM architecture retains copyright on this drawing.
恺慕设计保留最终图纸版权。

客户 / CLIENT:

飒拉商业（上海）有限公司
ZARA Commercial (Shanghai)
Co., Ltd.

项目名称 / PROJECT NAME:

ZARA上海南京东路店
ZARA SH NJE STORE

REV.	DATE	NOTES
-	-	-
-	-	-
-	-	-
-	-	-
-	-	-
-	-	-
-	-	-

修正 / REVIEWED BY:

校对 / CHECKED BY:

审核 / APPROVED BY:

业主确认 / CLIENT
SIGNATURE:

索引图 / KEYPLAN:

比例 / SCALE:
1:10@A3





图名 / DWG NAME:
DT-LG-02

图纸日期 / DATE: 2025.12.08
图纸编号 / DWG NO:

I-840.11

8Z70446200

DESCRIBE描述	ZARA CODE	MATERIAL材料	FINISH颜色	PROCESSES工艺	UNIT WEIGHT单件重量(Kg)
8Z70446200		IRON铁/防火MDF/石材	WD-08/ST-11		329.57

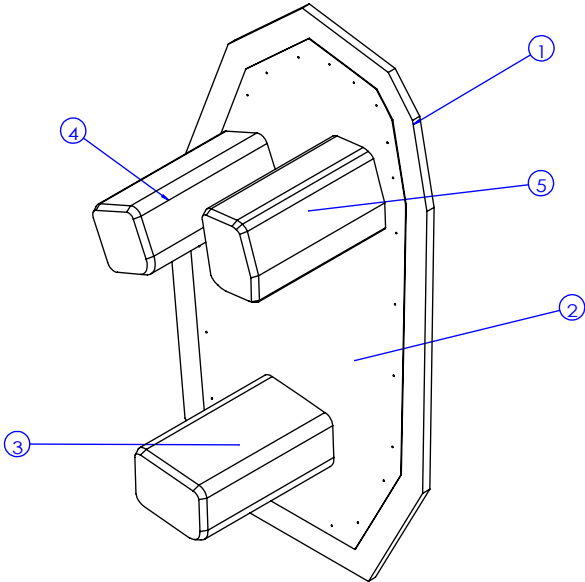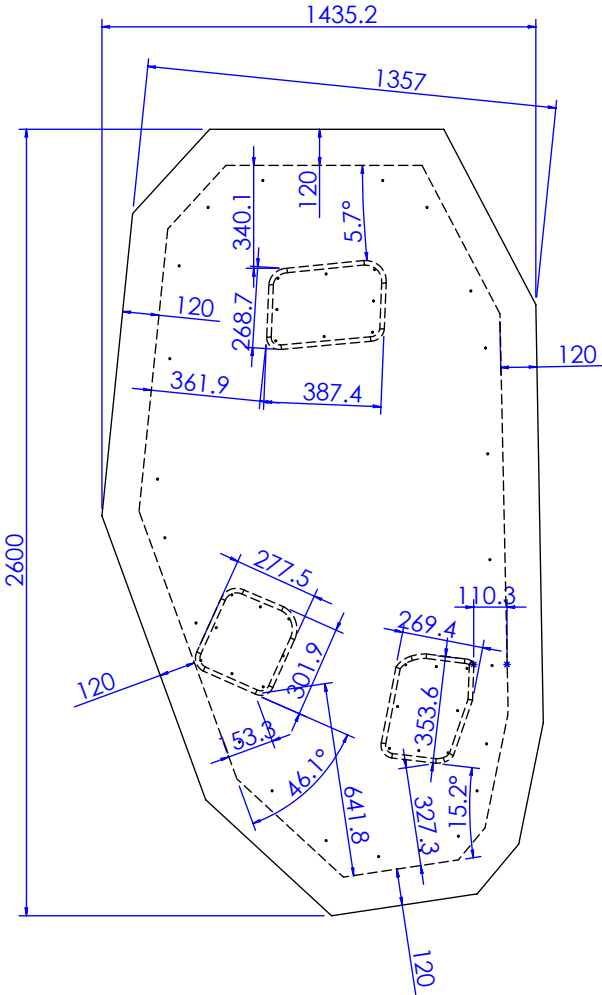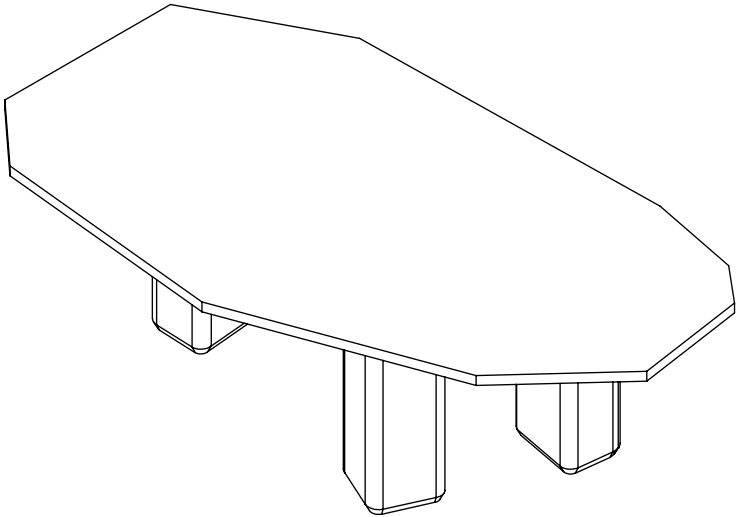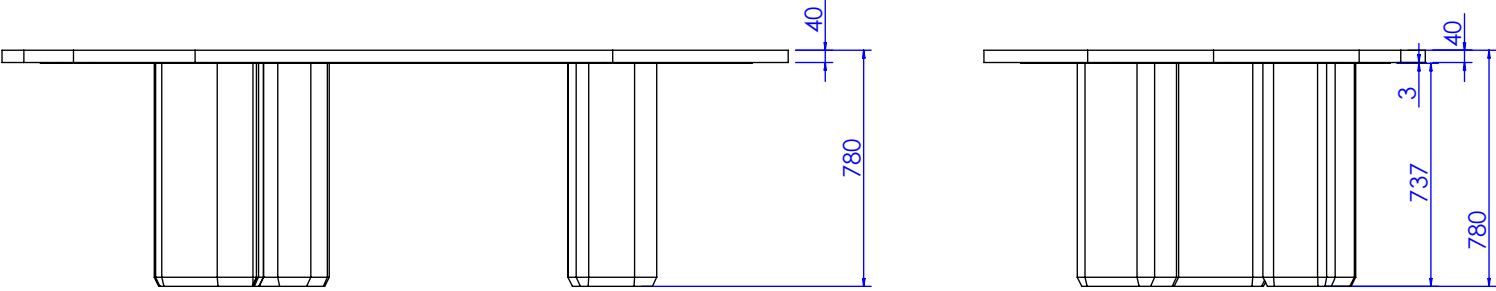


- 技术要求(Technical Requirements):
- 供货方要相应配同色的连接件; 螺杆类连接件要装在相应位置, 以防止孔位偏差;
(The supplier needs to provide the connector and match the color;
The threaded rod must be pre-install into the correct location to avoid the deviation)
 - 金属件要求无接棒, 焊接牢固, 无虚焊, 承重部位必须满焊;
(The metal parts must be smoothly, strong welding, full weld on the loading location)
 - 金属件所有见光部位不允许有影响外观效果的焊疤;
(Forbid the welding mark on the appearance surface of metal parts)
 - 注意公差配合: 镜子和玻璃尺寸, 需与挂臂配合的挂钩内卡口, 如未注明公差按负公差0.5mm加工.
(Take note the tolerance for mirror, glass, the hook which needs to assembled with bar and so on, the unspecified tolerance is -0.5mm.)
 - 所有可见螺丝均为内六角螺丝.
(All the appearance screws must be allen screws)
 - 所有镜子、玻璃、大理石4边和4角都要磨边, 金属件所有边角无毛刺、无毛刺, 防止伤人。
(All mirrors, glass, marble 4 sides and 4 angles need to sanding, all corners of metal furniture need to polish, no burr, prevent injuries.)
 - 凡是涉及到走线的产品, 供货方必须穿好电线。
(The supplier must wear all wire.)
 - 供货方必须装配好由供货方生产的配套产品, 例如层板托、连接件。
(the supplier must Pre assembled accessory, such as lamination, connector.)
 - 所有部件焊接时要磨45°左右的斜边, 辅助焊接, 超过轮廓线外的焊点要磨平。

外侧一周预留螺丝孔
，桌面和桌腿打螺丝
和打胶连接。

往下打螺丝连接桌腿

保证强度;
保证四周不划手;
底部安装白色脚钉;
桌面和桌腿连接牢固;

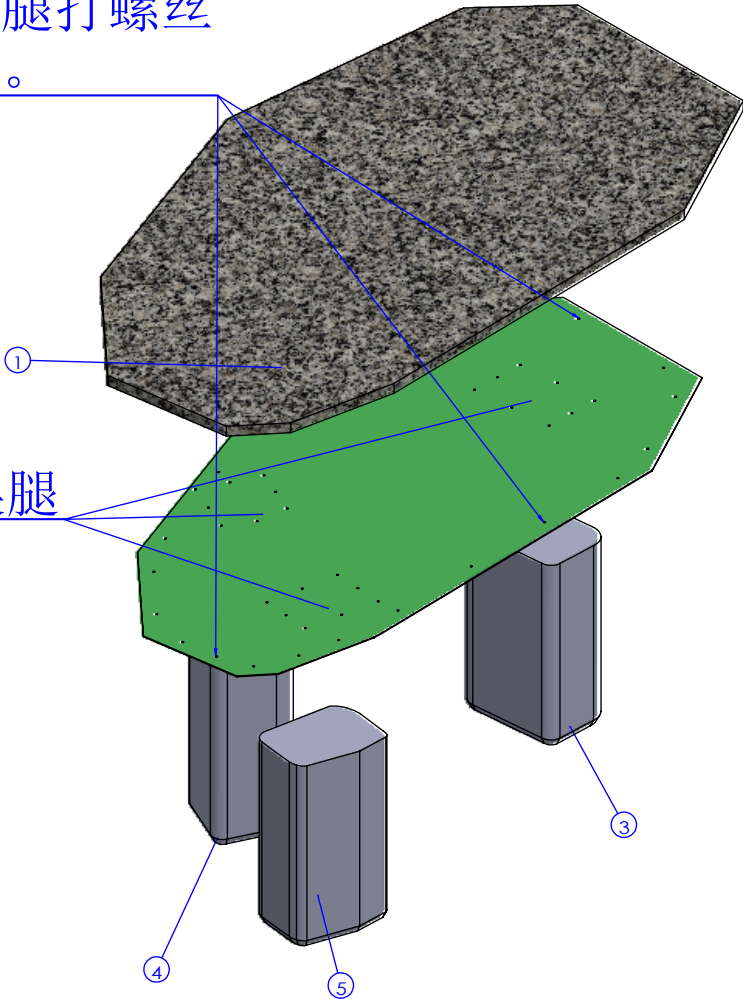

5	5Z72446205	1	BLACK BURNT WOOD	WD-08-3962
4	5Z72446204	1	BLACK BURNT WOOD	WD-08-3962
3	5Z72446203	1	BLACK BURNT WOOD	WD-08-3962
2	5Z71446202	1	IRON铁	WD-08同色油漆
1	5Z75446201	1	棕色石材	ST-11-3962
No. 序号	Part Description 零件描述	Quantity 数量	Material 材质	Finish 表面
SHEET FORMAT 图纸大小		A3	UNITS单位 mm	8Z70446200 -总装
DRAWN BY制图		EmmaMa	SCALE比例	1:25
ORDER DATE下单日期		00/00/00	DELIVERY DATE入库日期	00/00/00
CLIENT DRAWING客户图		Proy V.0	VERSION版本	V.0
ASSEMBLED IN:组装场所		INTERIOR	DRAWING TYPE图纸类型	MANUFACTURING
DT-LG-02-TABLE				PROJECT NO.内部单号 0000/00
				STORE CODE店铺号 0000
				ORDER NO.订单号 000
				ZARA
				CAAMAÑOASIA®