

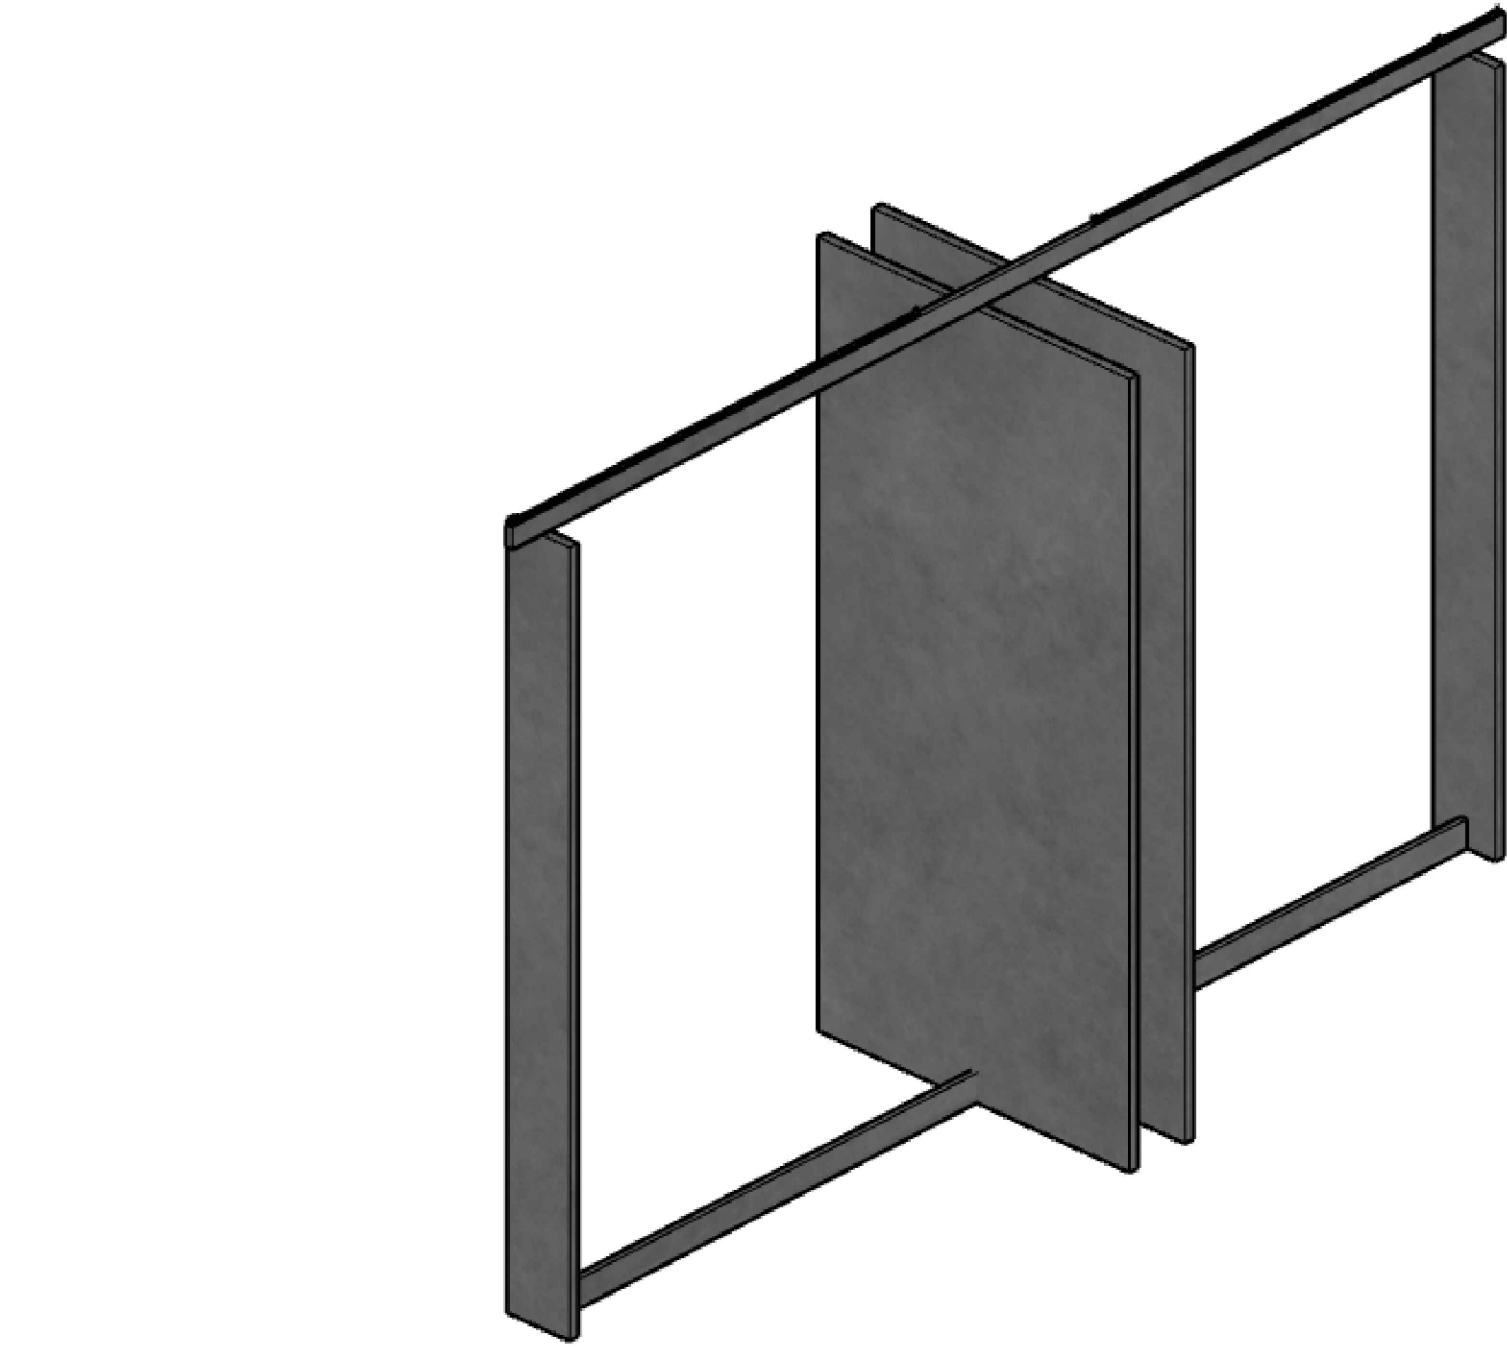
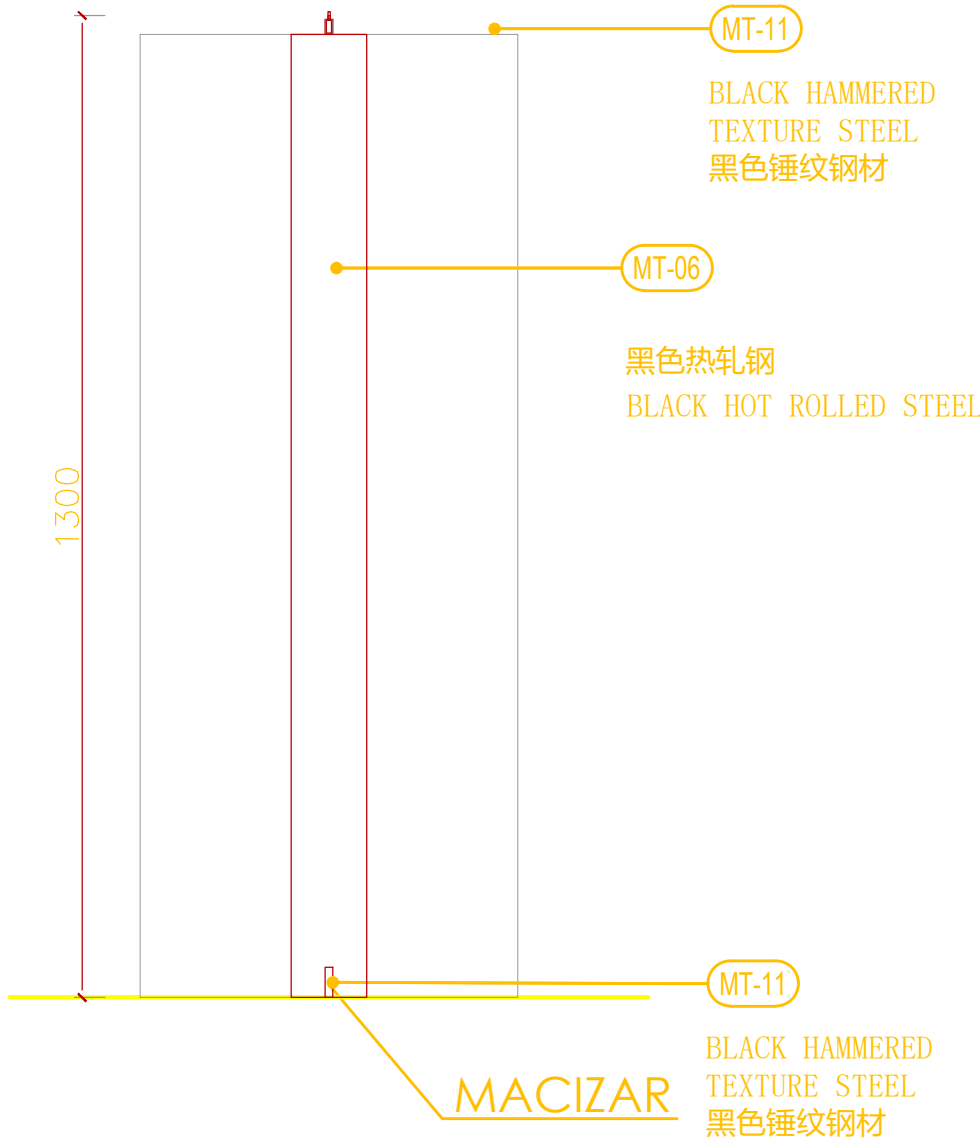
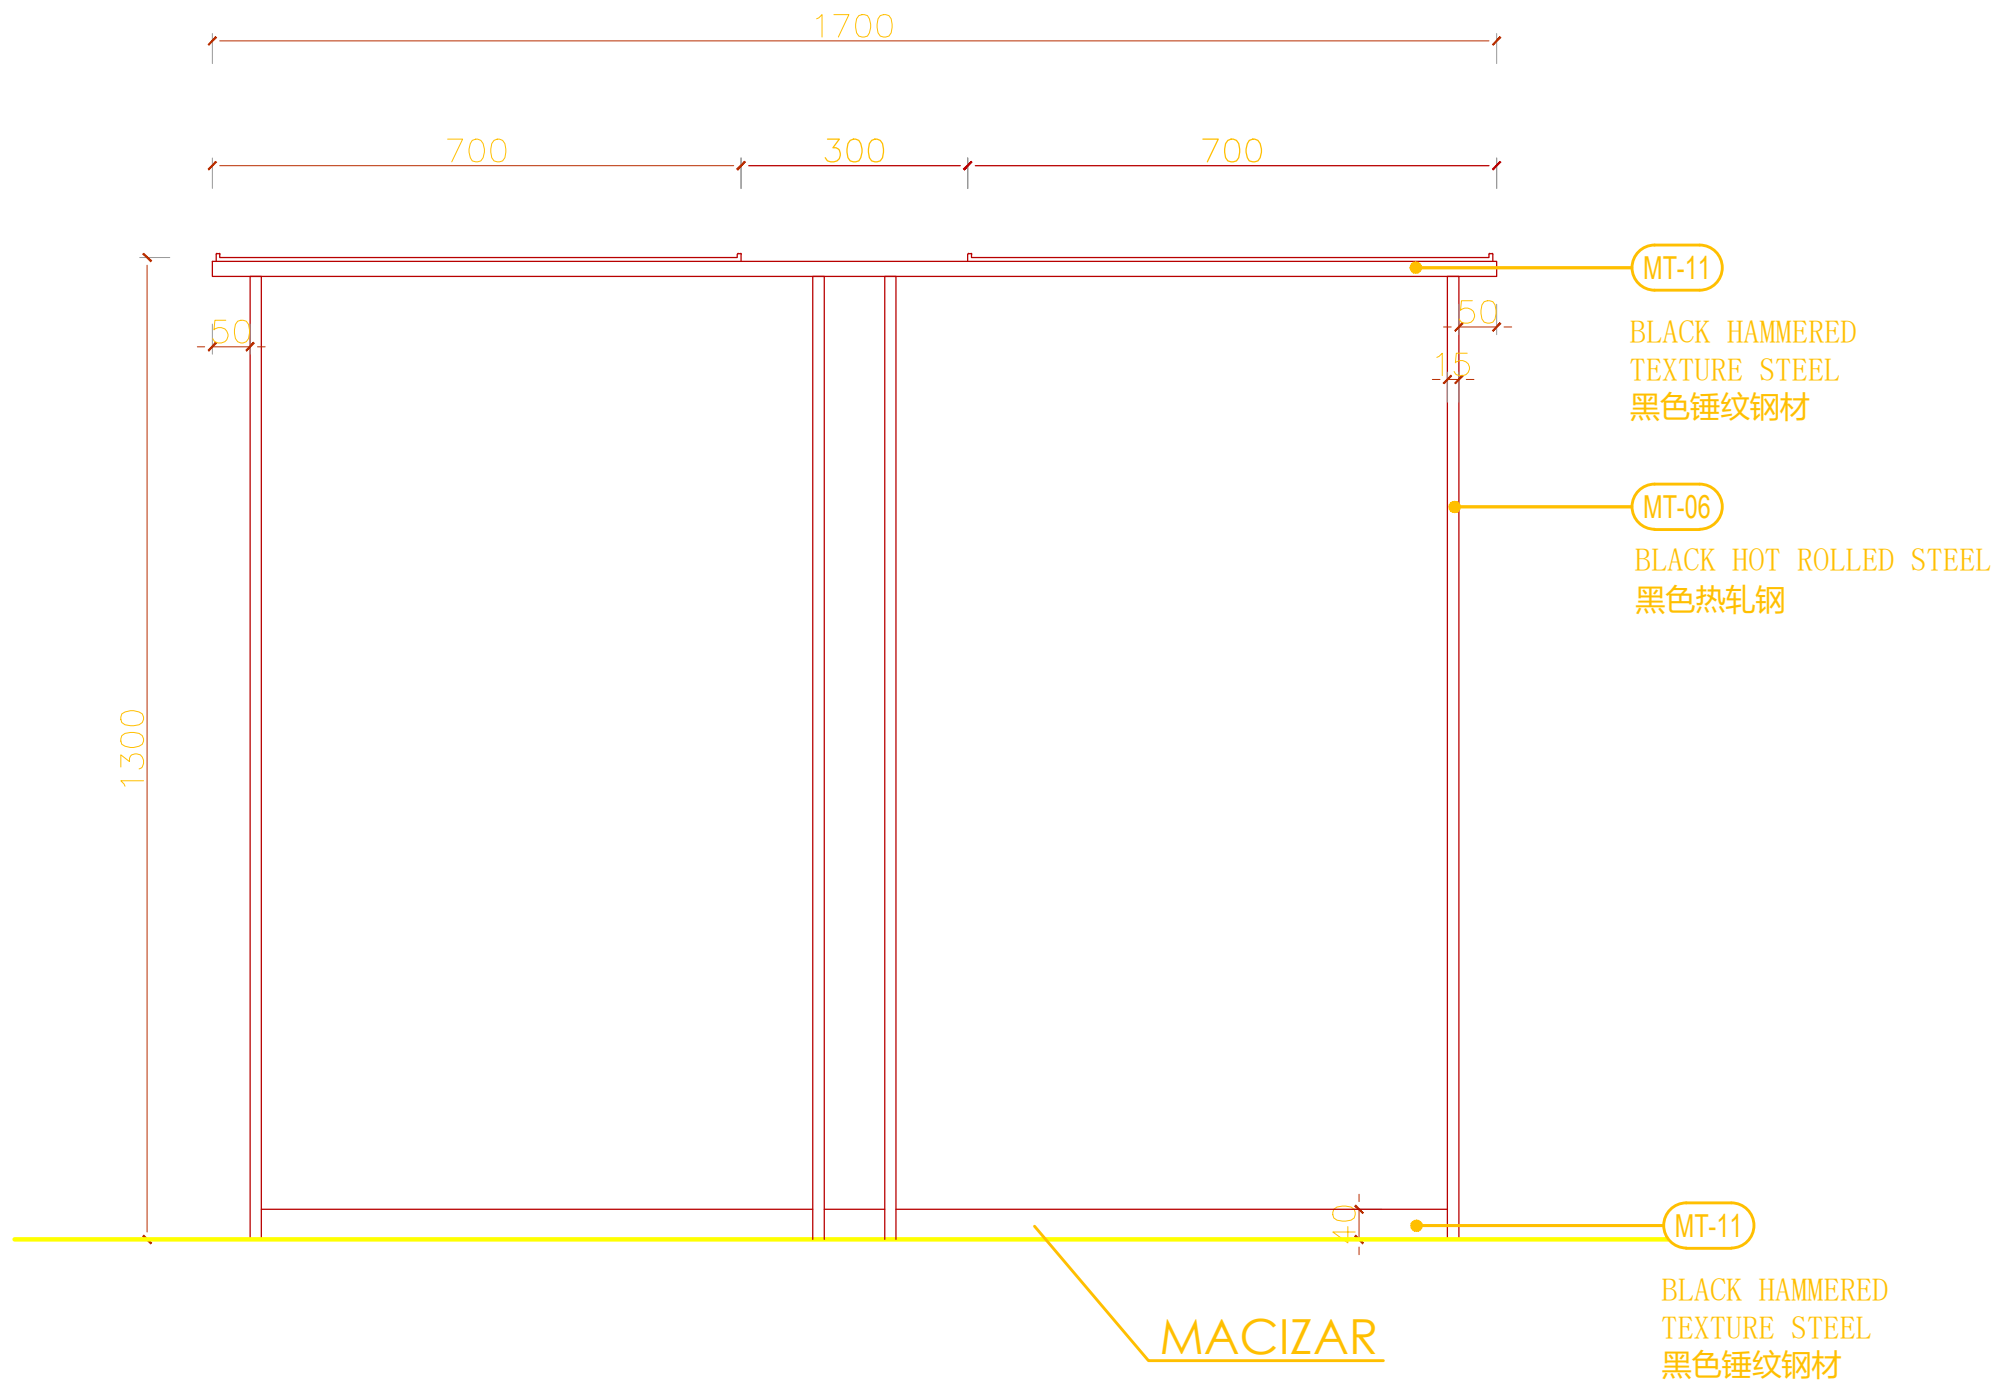
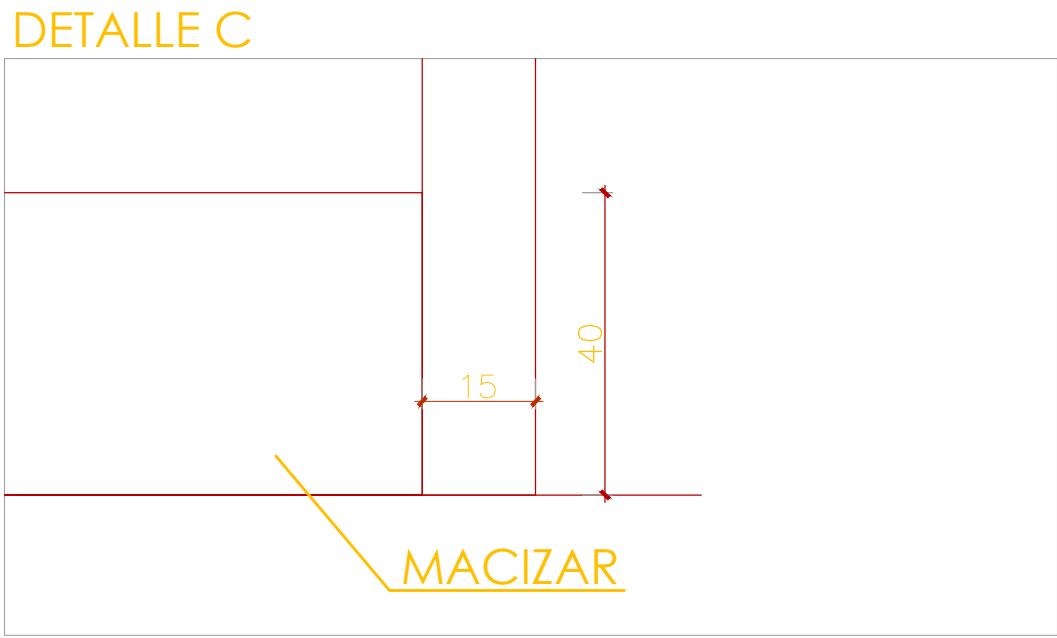


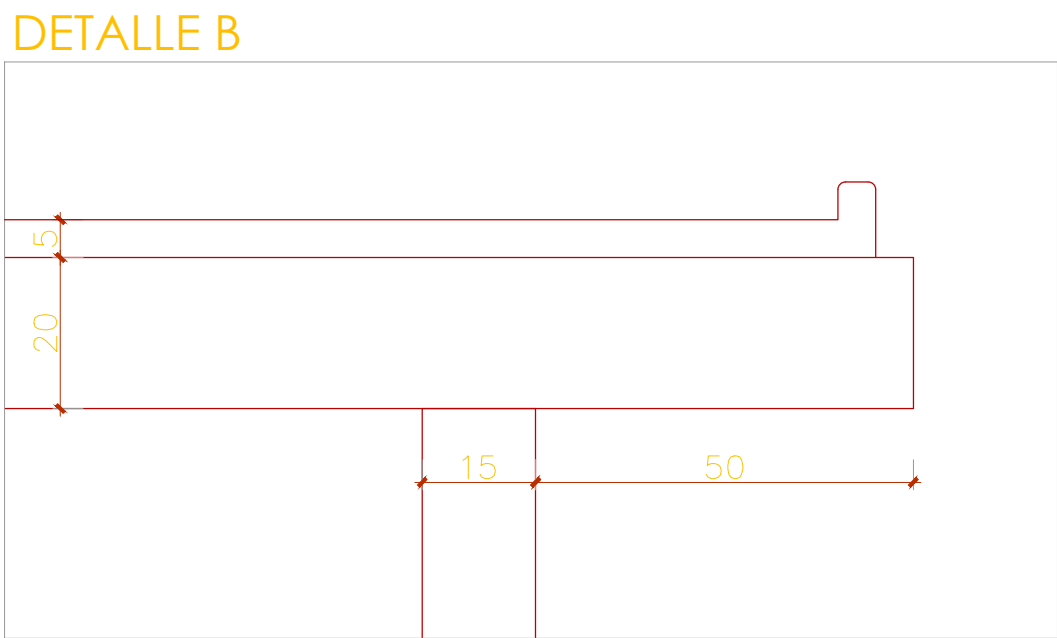

1  
1:10  
正立面  
FRONT ELEVATION

3  
1:10  
剖面  
SECTION

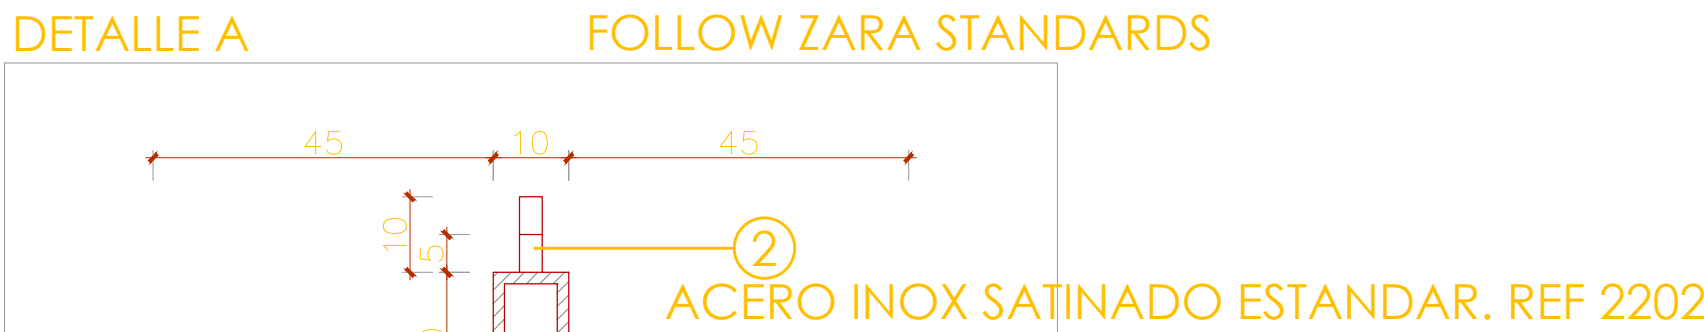

## WOMAN - MOVABLE DISPLAY BAR 2X800XH1300

|    |             |    |
|----|-------------|----|
| L1 | NOT IN PLAN | x1 |
|    |             | -  |



恺慕建筑设计咨询（上海）有限公司  
AIM ARCHITECTURE

上海 徐汇区 汾阳路77号 5楼  
5F 77 Fenyang Road, Shanghai  
200031 / T: +86 21-63805995

CONDITIONS: Contractors, vendors & consultants must verify all dimensions on site and notify this Solution Centre any discrepancies prior to carry out works. Written dimensions take precedence overscaled dimensions.

承包商、建材商&施工商等必须在现场确认所有的尺寸，如有任何尺寸差异请在作业前通知本设计单位，未经允许，请勿擅自改动图纸，恺慕设计保留对图纸的最终解释权。

AIM architecture retains copyright on this drawing.  
恺慕设计保留最终图纸版权。

客户 / CLIENT:

飒拉商业（上海）有限公司  
ZARA Commercial (Shanghai)  
Co., Ltd.

项目名称 / PROJECT NAME:

ZARA上海南京东路店  
ZARA SH NJE STORE

| REV. | DATE | NOTES |
|------|------|-------|
| -    | -    | -     |
| -    | -    | -     |
修正 / REVIEWED BY:

校对 / CHECKED BY:

审核 / APPROVED BY:

业主确认 / CLIENT  
SIGNATURE:

索引图 / KEYPLAN:

比例 / SCALE:  
1:10@A1

图名 / DWG NAME:  
MDB-L1-07

图纸日期 / DATE: 2025.11.16  
图纸编号 / DWG NO:

I-820.41

8Z70463900