

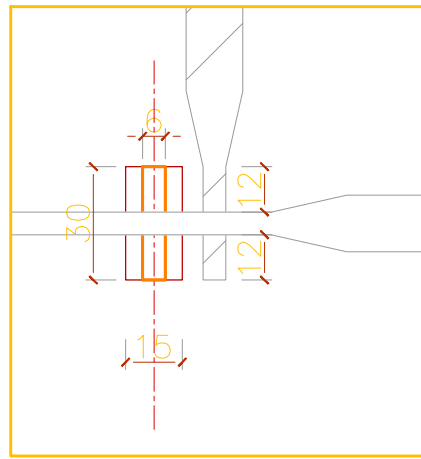


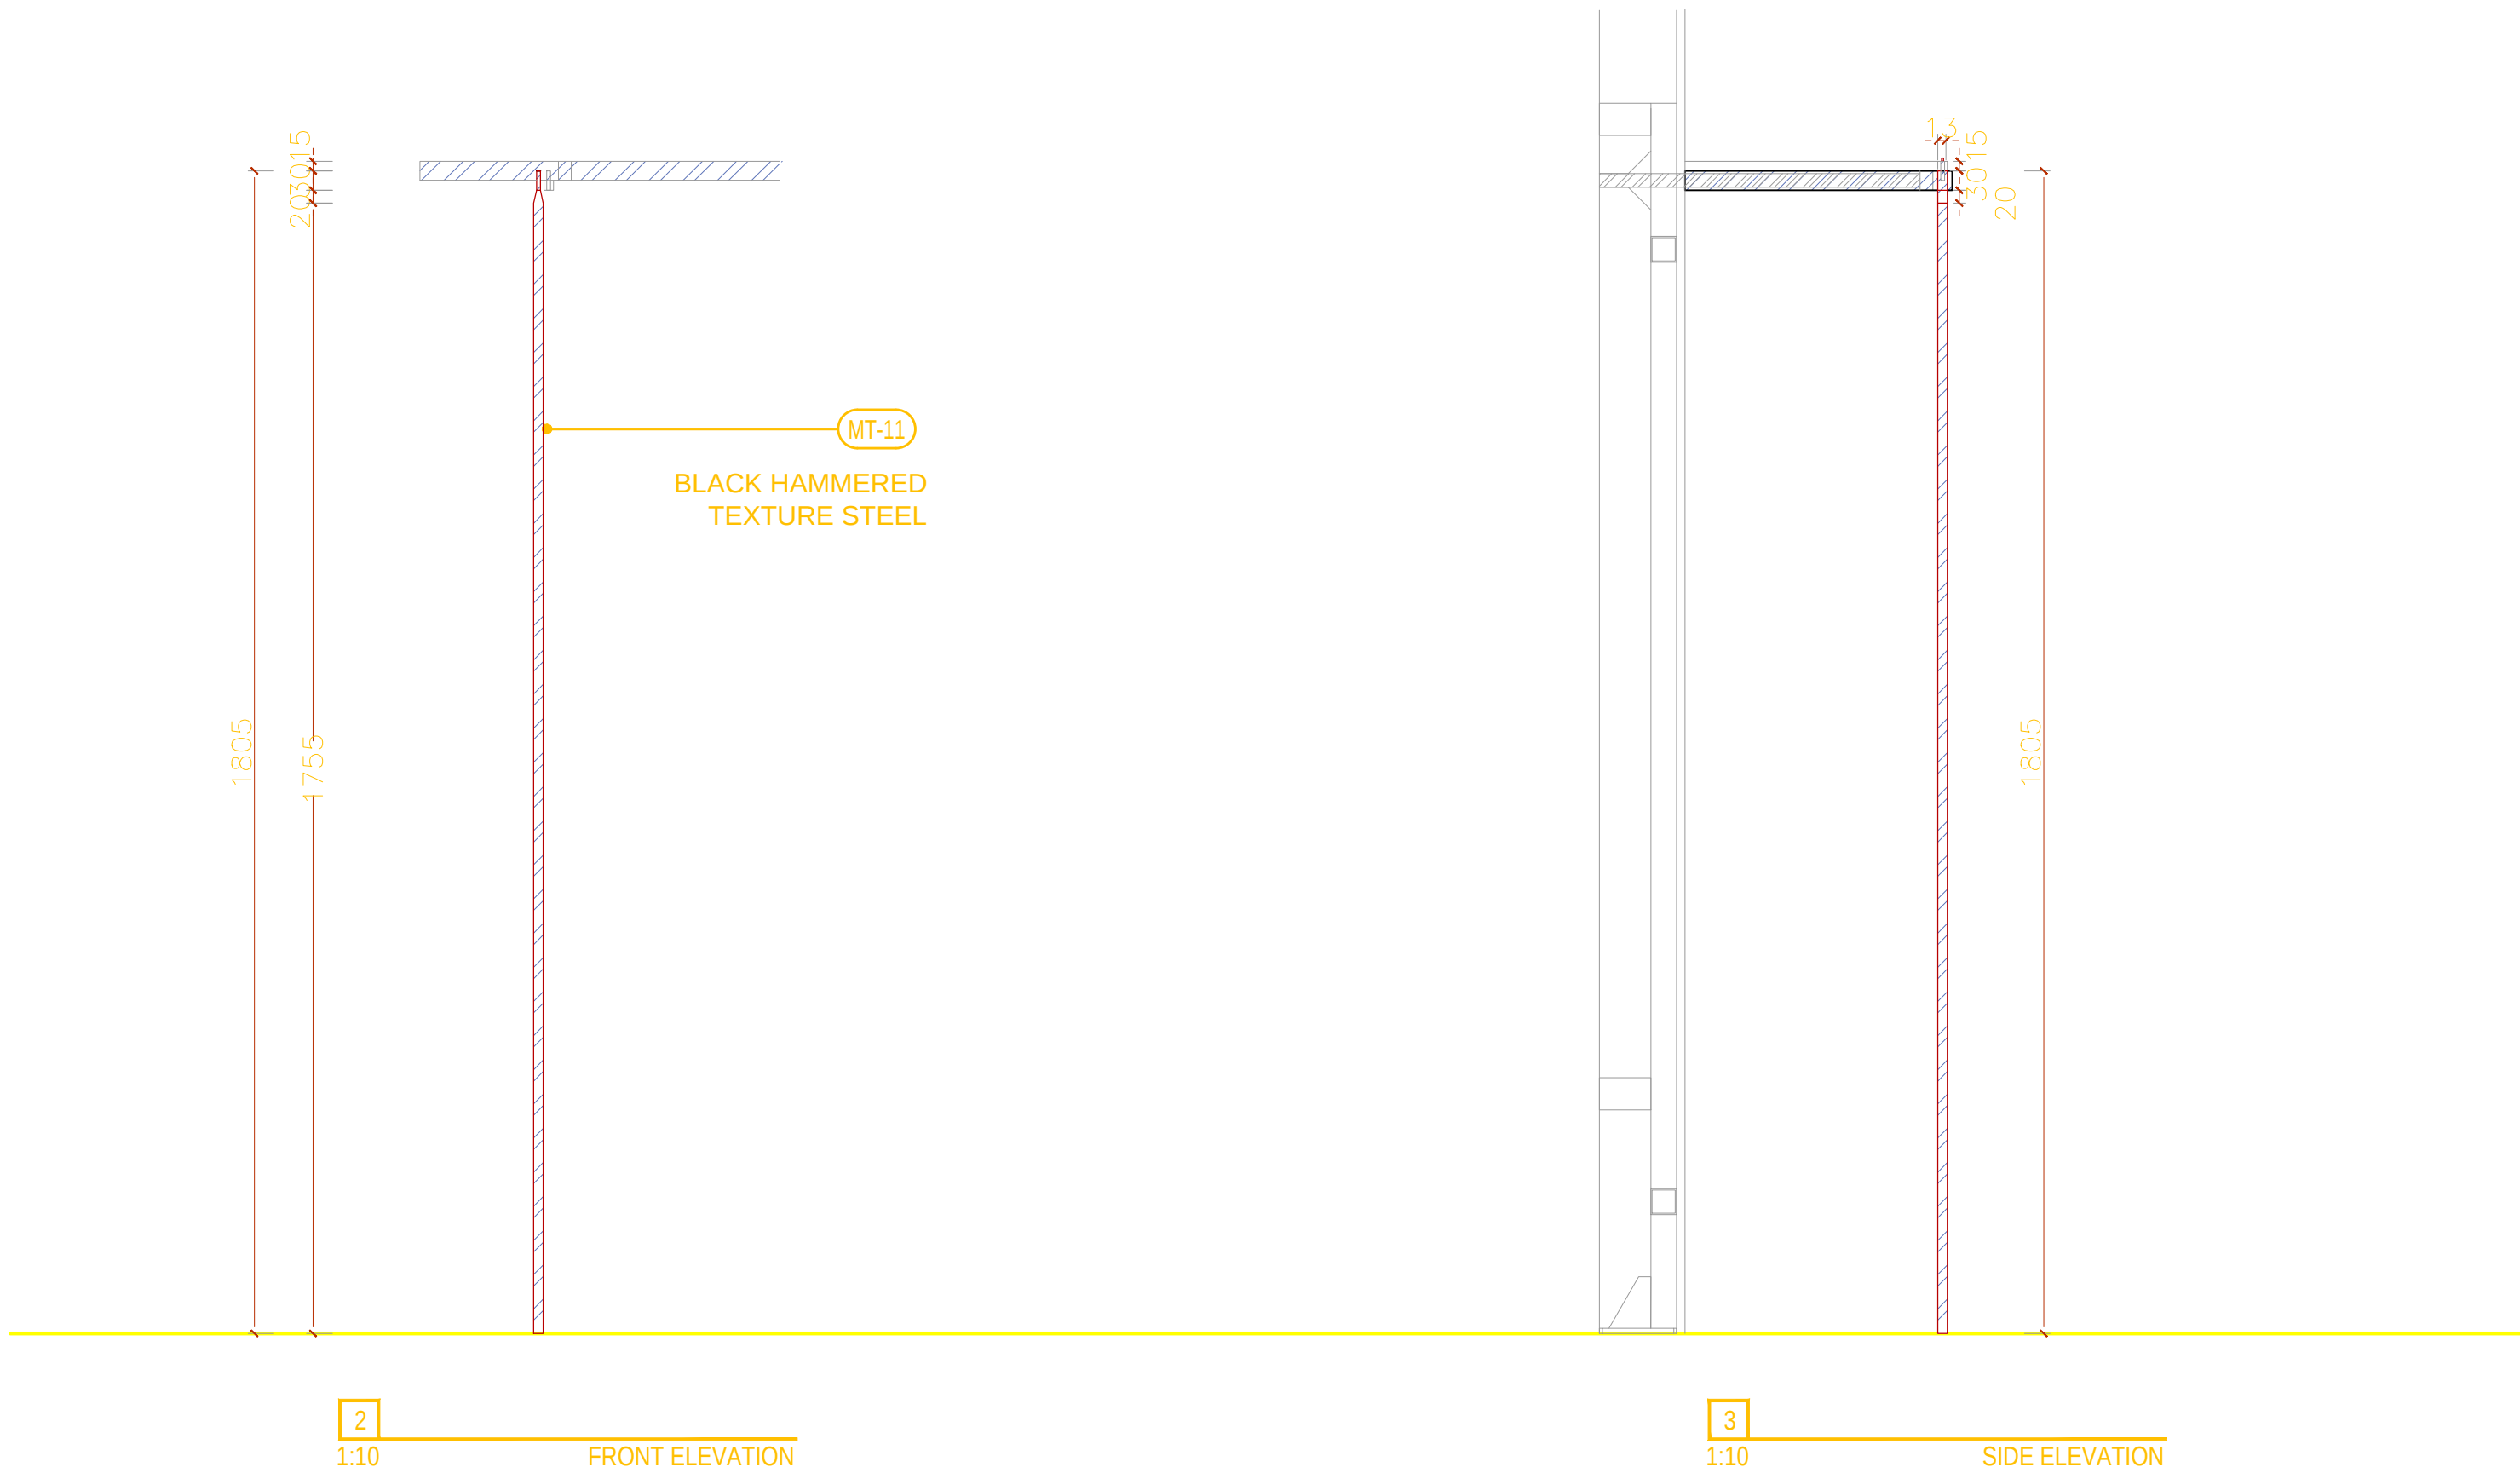

1
1:10 PLAN

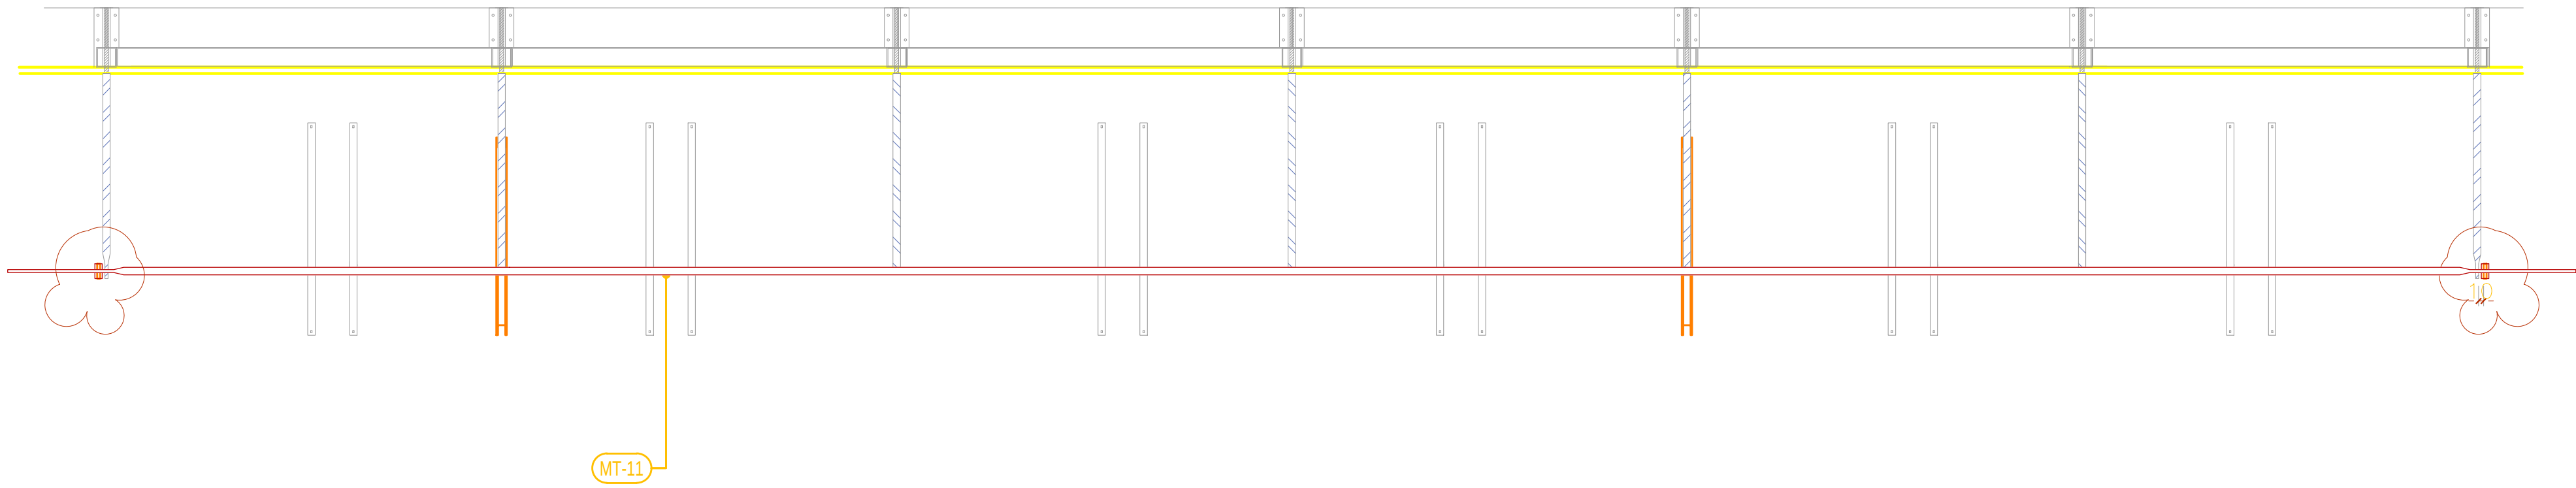

2
1:10 FRONT ELEVATION

3
1:10 SIDE ELEVATION



WOMAN - DISPLAY BAR EXTRA SUPPORT		QTY.
L1		x16

8Z70513200



AIM ARCHITECTURE

上海 徐汇区 汾阳路77号 5楼
5F 77 Fenyang Road, Shanghai
200031 / T: +86 21-63805995

CONDITIONS: Contractors, vendors & consultants must verify all dimensions on site and notify the Solution Centre any discrepancies prior to carry out works. Written dimensions take precedence overscaled dimensions.

&

AIM architecture retains copyright on this drawing.

/ CLIENT:

ZARA Commercial (Shanghai)
Co., Ltd.

/ PROJECT NAME:

ZARA
ZARA SH NJE STORE

REV.	DATE	NOTES
-	-	-
-	-	-
-	-	-
-	-	-
-	-	-
-	-	-
-	-	-

/ REVIEWED BY:

/ CHECKED BY:

/ APPROVED BY:

业主确认 / CLIENT
SIGNATURE:

/ KEYPLAN:

/ SCALE:
1:2 @A1

/ DWG NAME:

DB-L1-14

/ DATE: 2025.12.10

/ DWG NO:

I-820.53