



AIM ARCHITECTURE

上海 徐汇区 汾阳路77号 5楼
5F 77 Fenyang Road, Shanghai
200031 / T: +86 21-63805995

CONDITIONS: Contractors, vendors & consultants must verify all dimensions on site and notify this Solution Centre any discrepancies prior to carry out works. Written dimensions take precedence overscaled dimensions.

AIM architecture retains copyright on this drawing.

/ CLIENT:

ZARA Commercial (Shanghai)

/ PROJECT NAME:

ZARA
ZARA SH HUAI HAI RD

REV.	DATE	NOTES

/ REVIEWED BY:

/ CHECKED BY:

/ APPROVED BY:

业主确认 / CLIENT
SIGNATURE:

/ KEYPLAN:


/ SCALE:
1:10@A1

/ DWG NAME:
FFE_DRAWING_2F


BC-2F-01A

/ DATE: 2026.04.16
/ DWG NO:


I-830.12.1

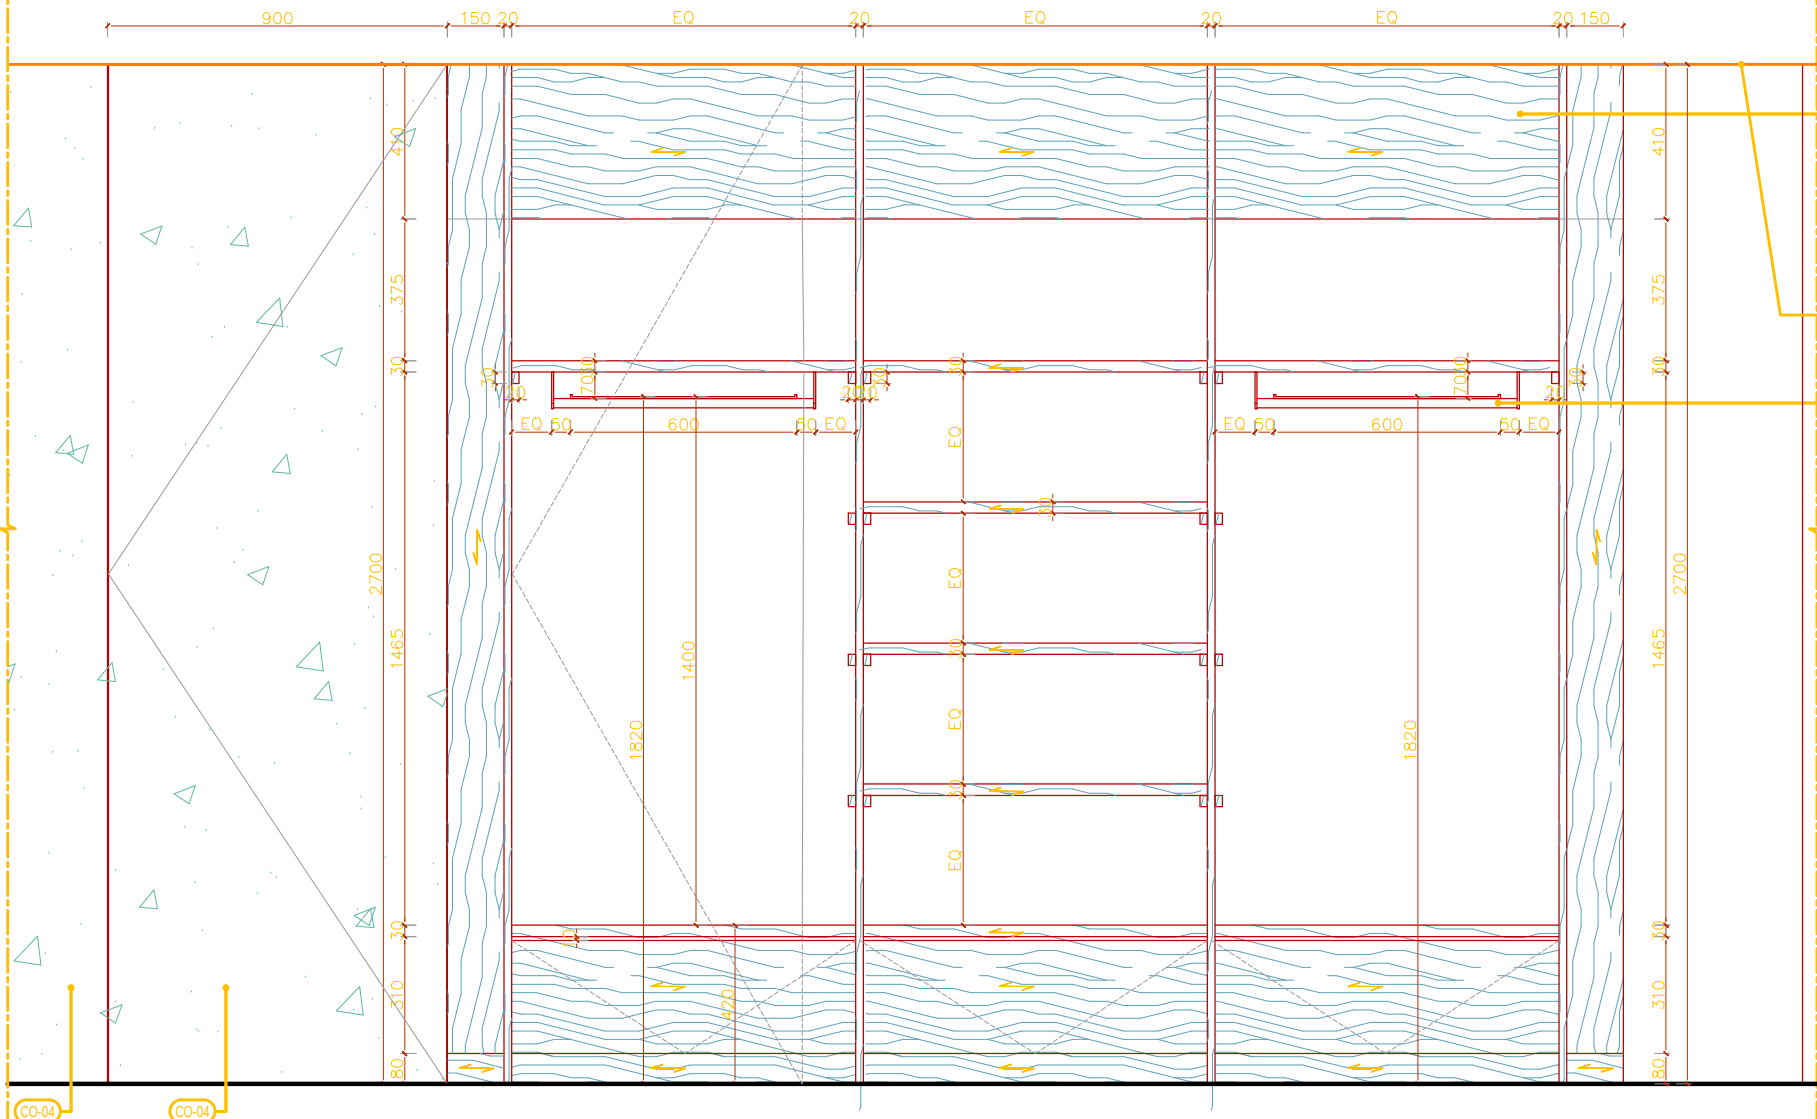


2
1:10 FRONT ELEVATION

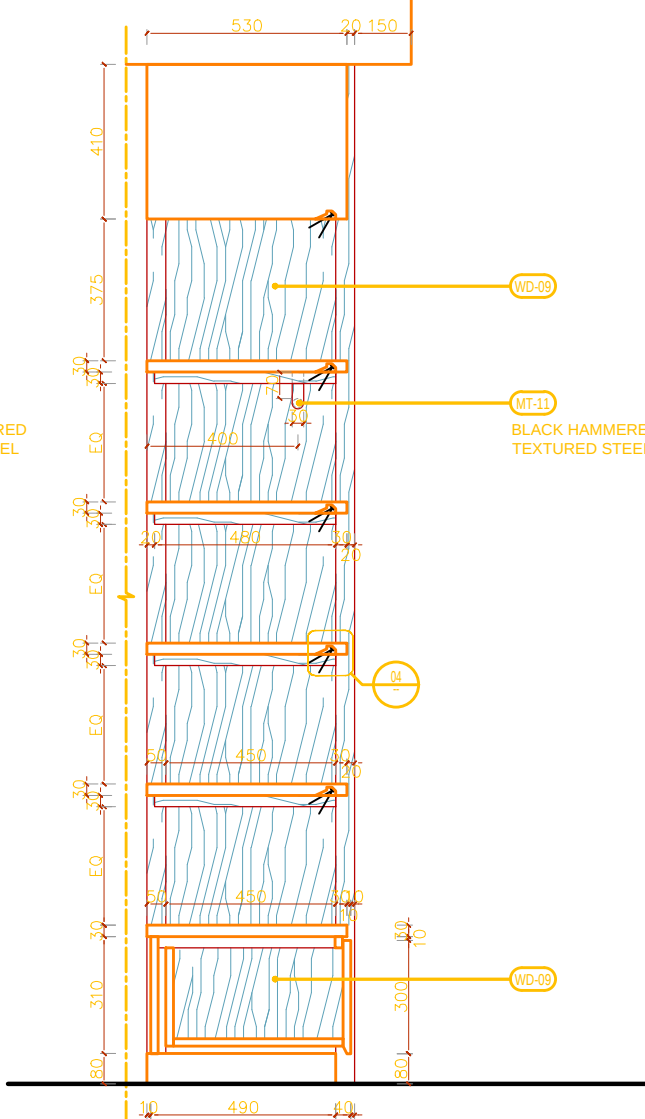

3
1:10 SECTION

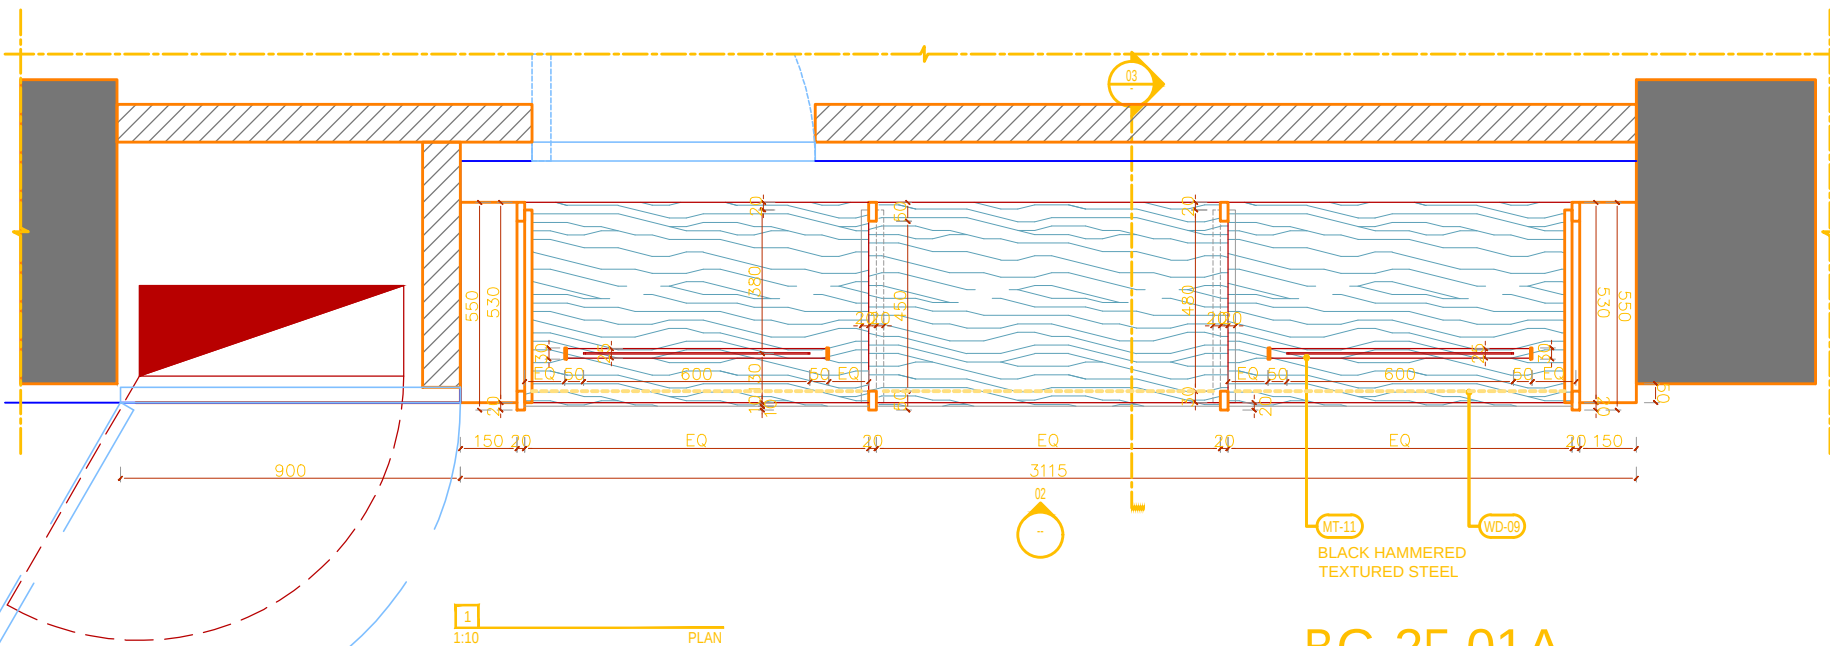

1
1:10 PLAN

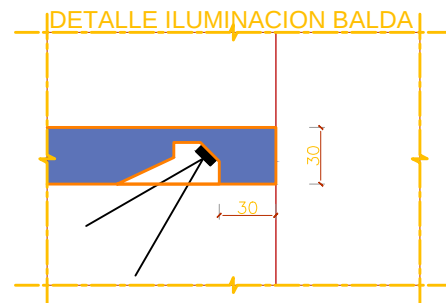

4
1:2 DETAIL

DETALLE ILUMINACION BALDA

BC-2F-01A

QTY.

2F	W3115x H2700xD550	x1
----	-------------------	----

