




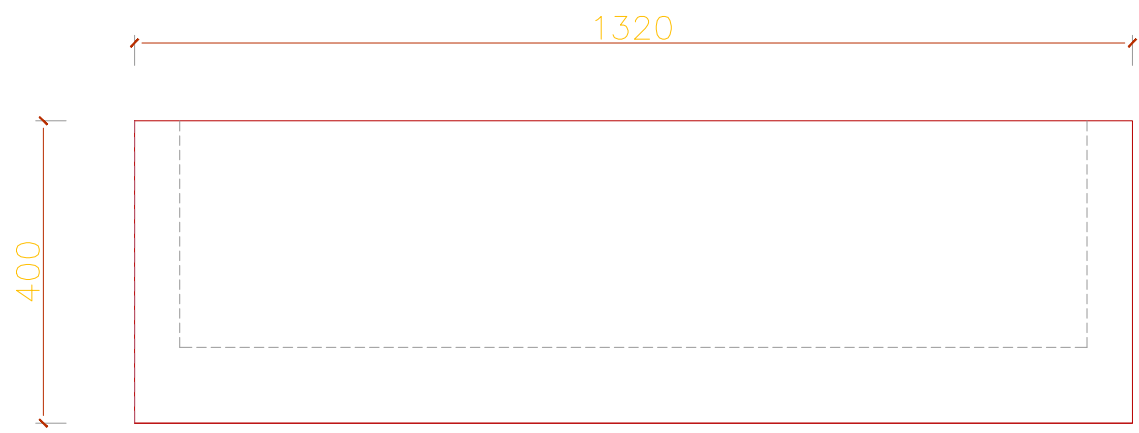


1
1:10
PLAN

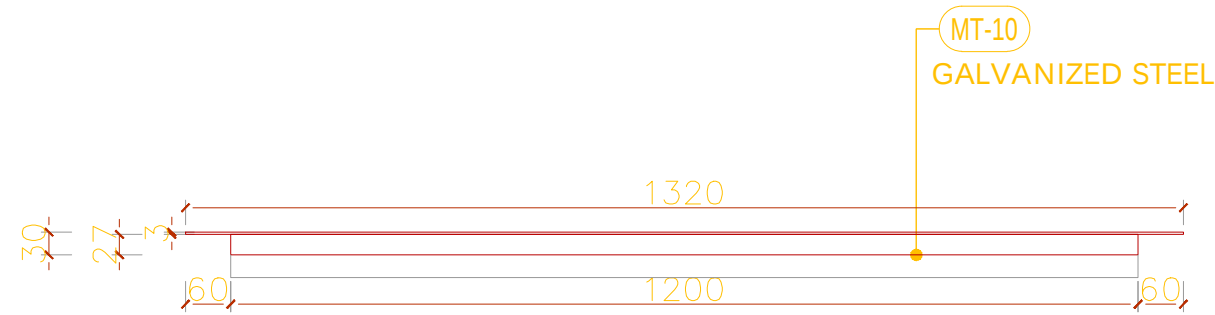



2
1:10
FRONT ELEVATION

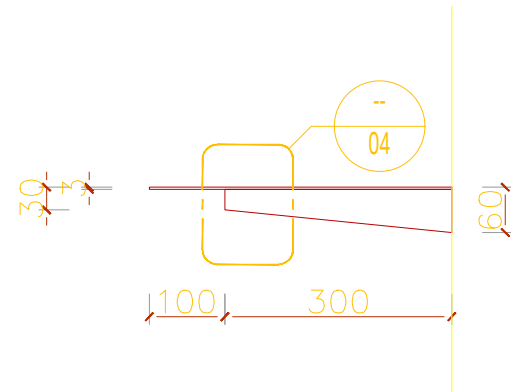

3
1:10
SIDE ELEVATION

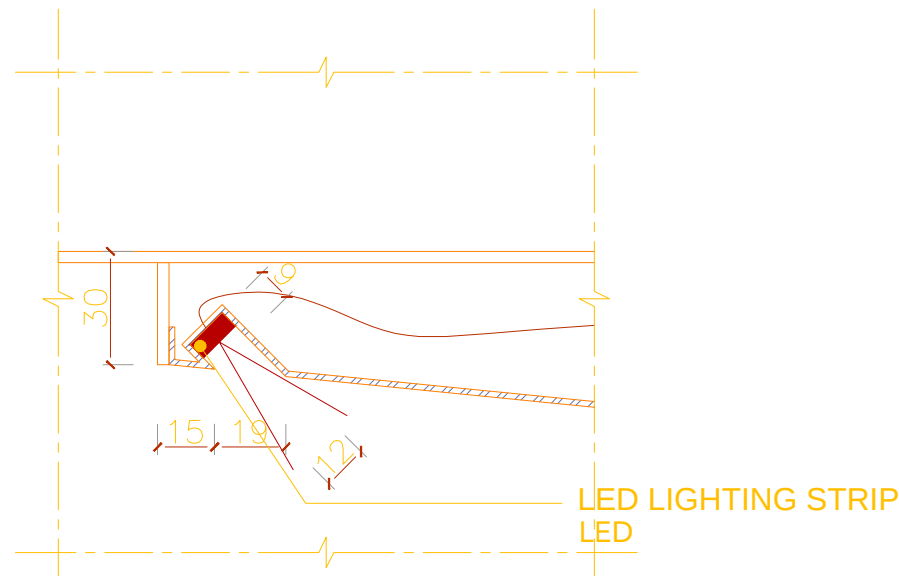

4
1:2
DETAIL

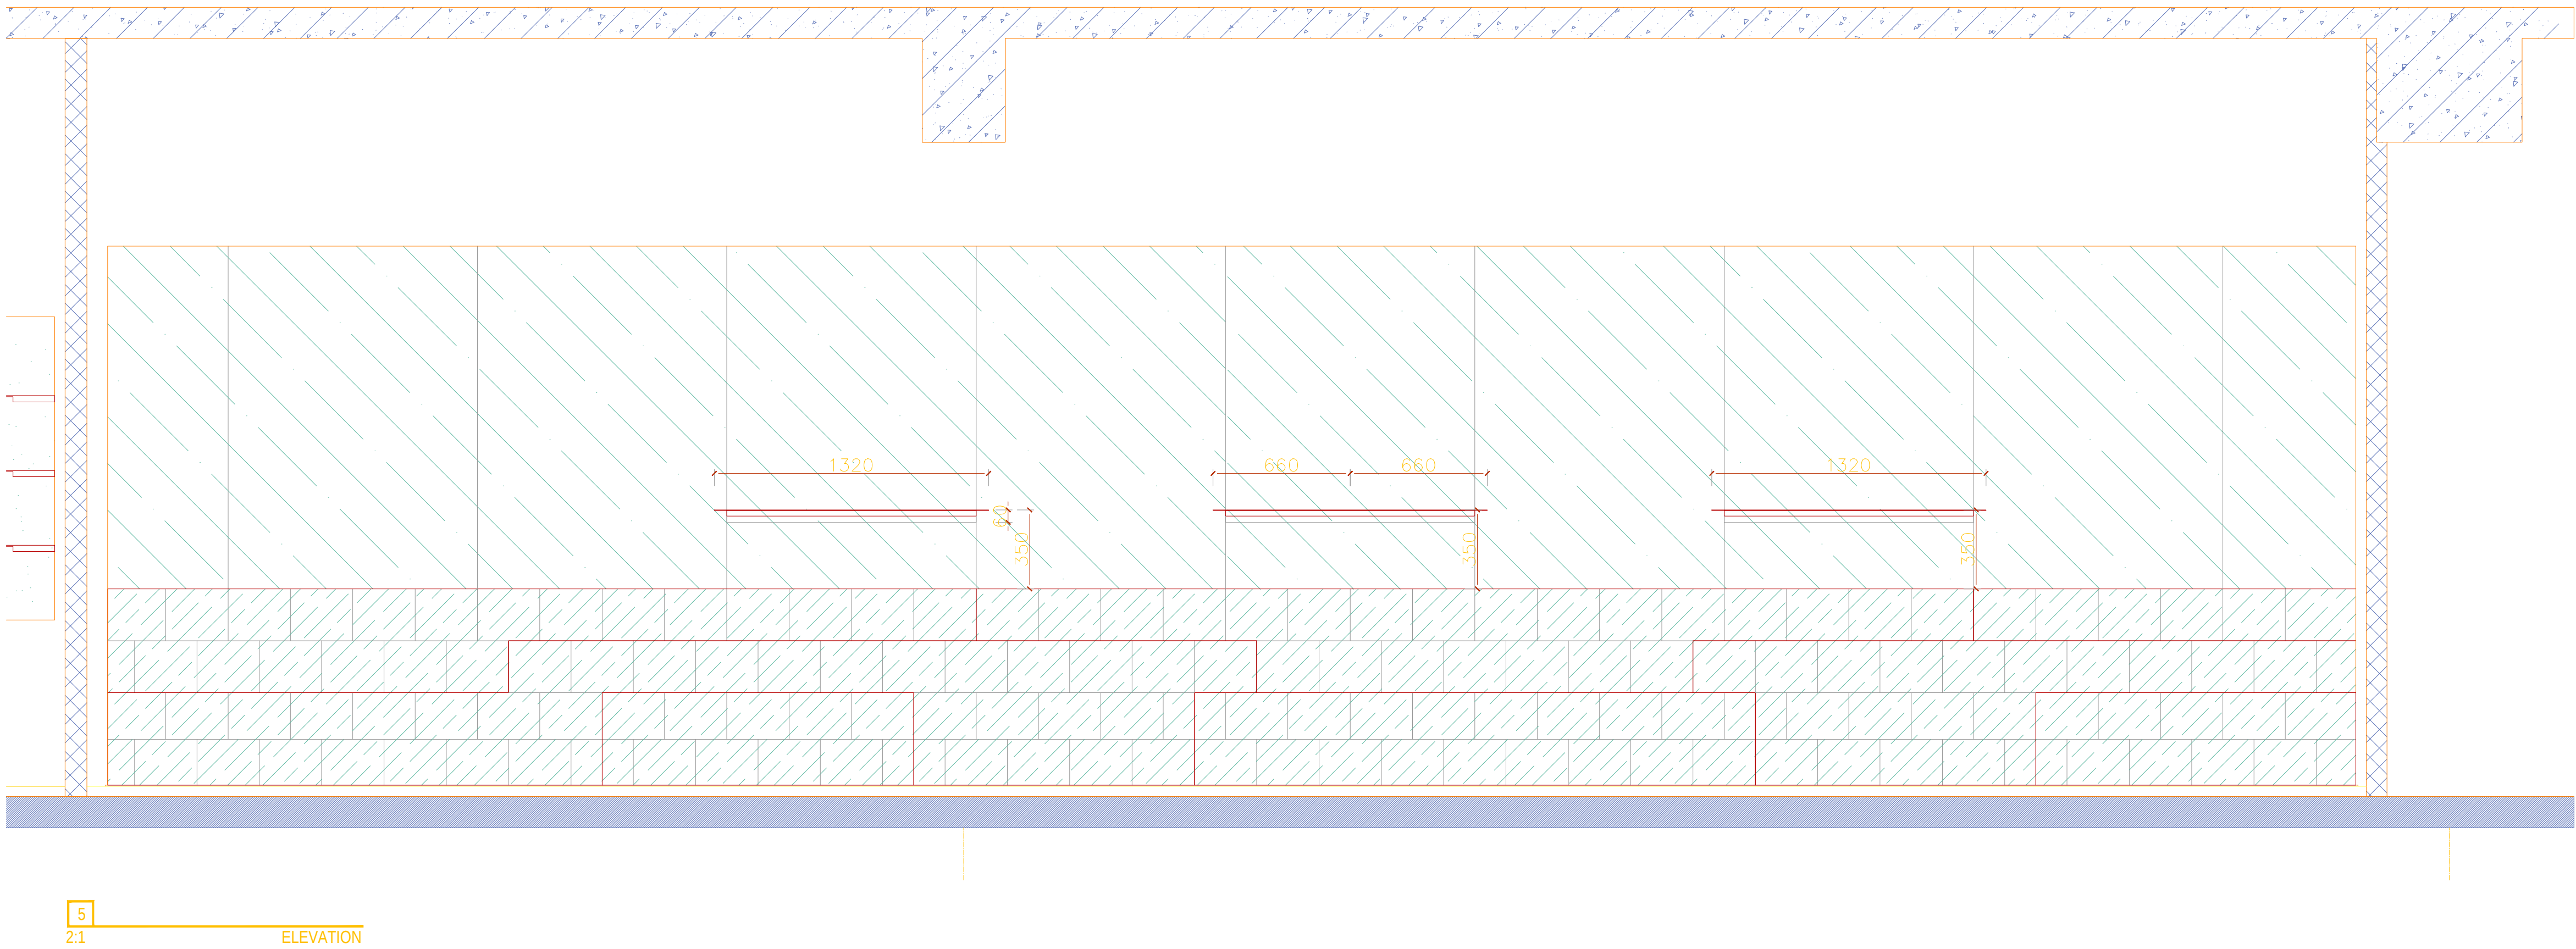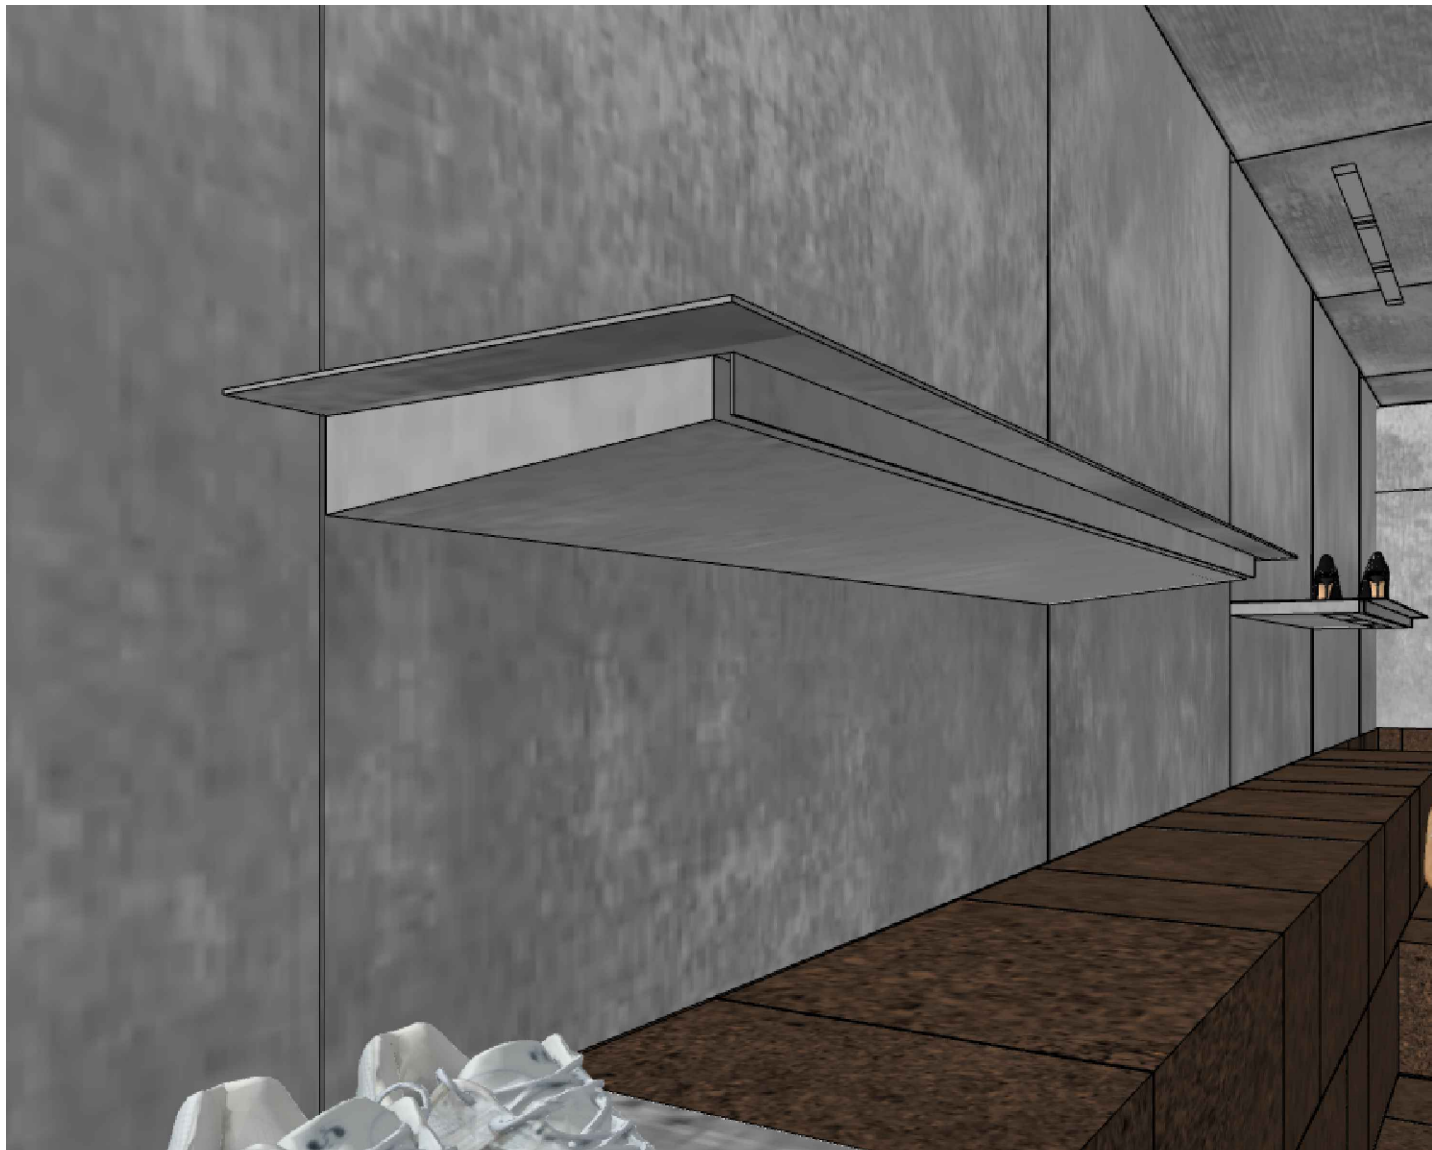

5
2:1
ELEVATION

MAN - SHELF 1200

QTY.

L1

SHOES & BAGS

x3



AIM ARCHITECTURE

上海 徐汇区 汾阳路77号 5楼
5F 77 Fenyang Road, Shanghai
200031 / T: +86 21-63805995

CONDITIONS: Contractors, vendors & consultants must verify all dimensions on site and notify the Solution Centre any discrepancies prior to carry out works. Written dimensions take precedence overscaled dimensions.

&

AIM architecture retains copyright on this drawing.

/ CLIENT:

ZARA Commercial (Shanghai)
Co., Ltd.

/ PROJECT NAME:

ZARA
ZARA SH NJE STORE

REV.	DATE	NOTES
-	-	-
-	-	-
-	-	-
-	-	-
-	-	-
-	-	-
-	-	-

/ REVIEWED BY:

/ CHECKED BY:

/ APPROVED BY:

业主确认 / CLIENT
SIGNATURE:

/ KEYPLAN:

/ SCALE:
1:10@A3

/ DWG NAME:

SOFT FURNITURE DETAIL

/ DATE: 2026.05.19
/ DWG NO:

W15

