

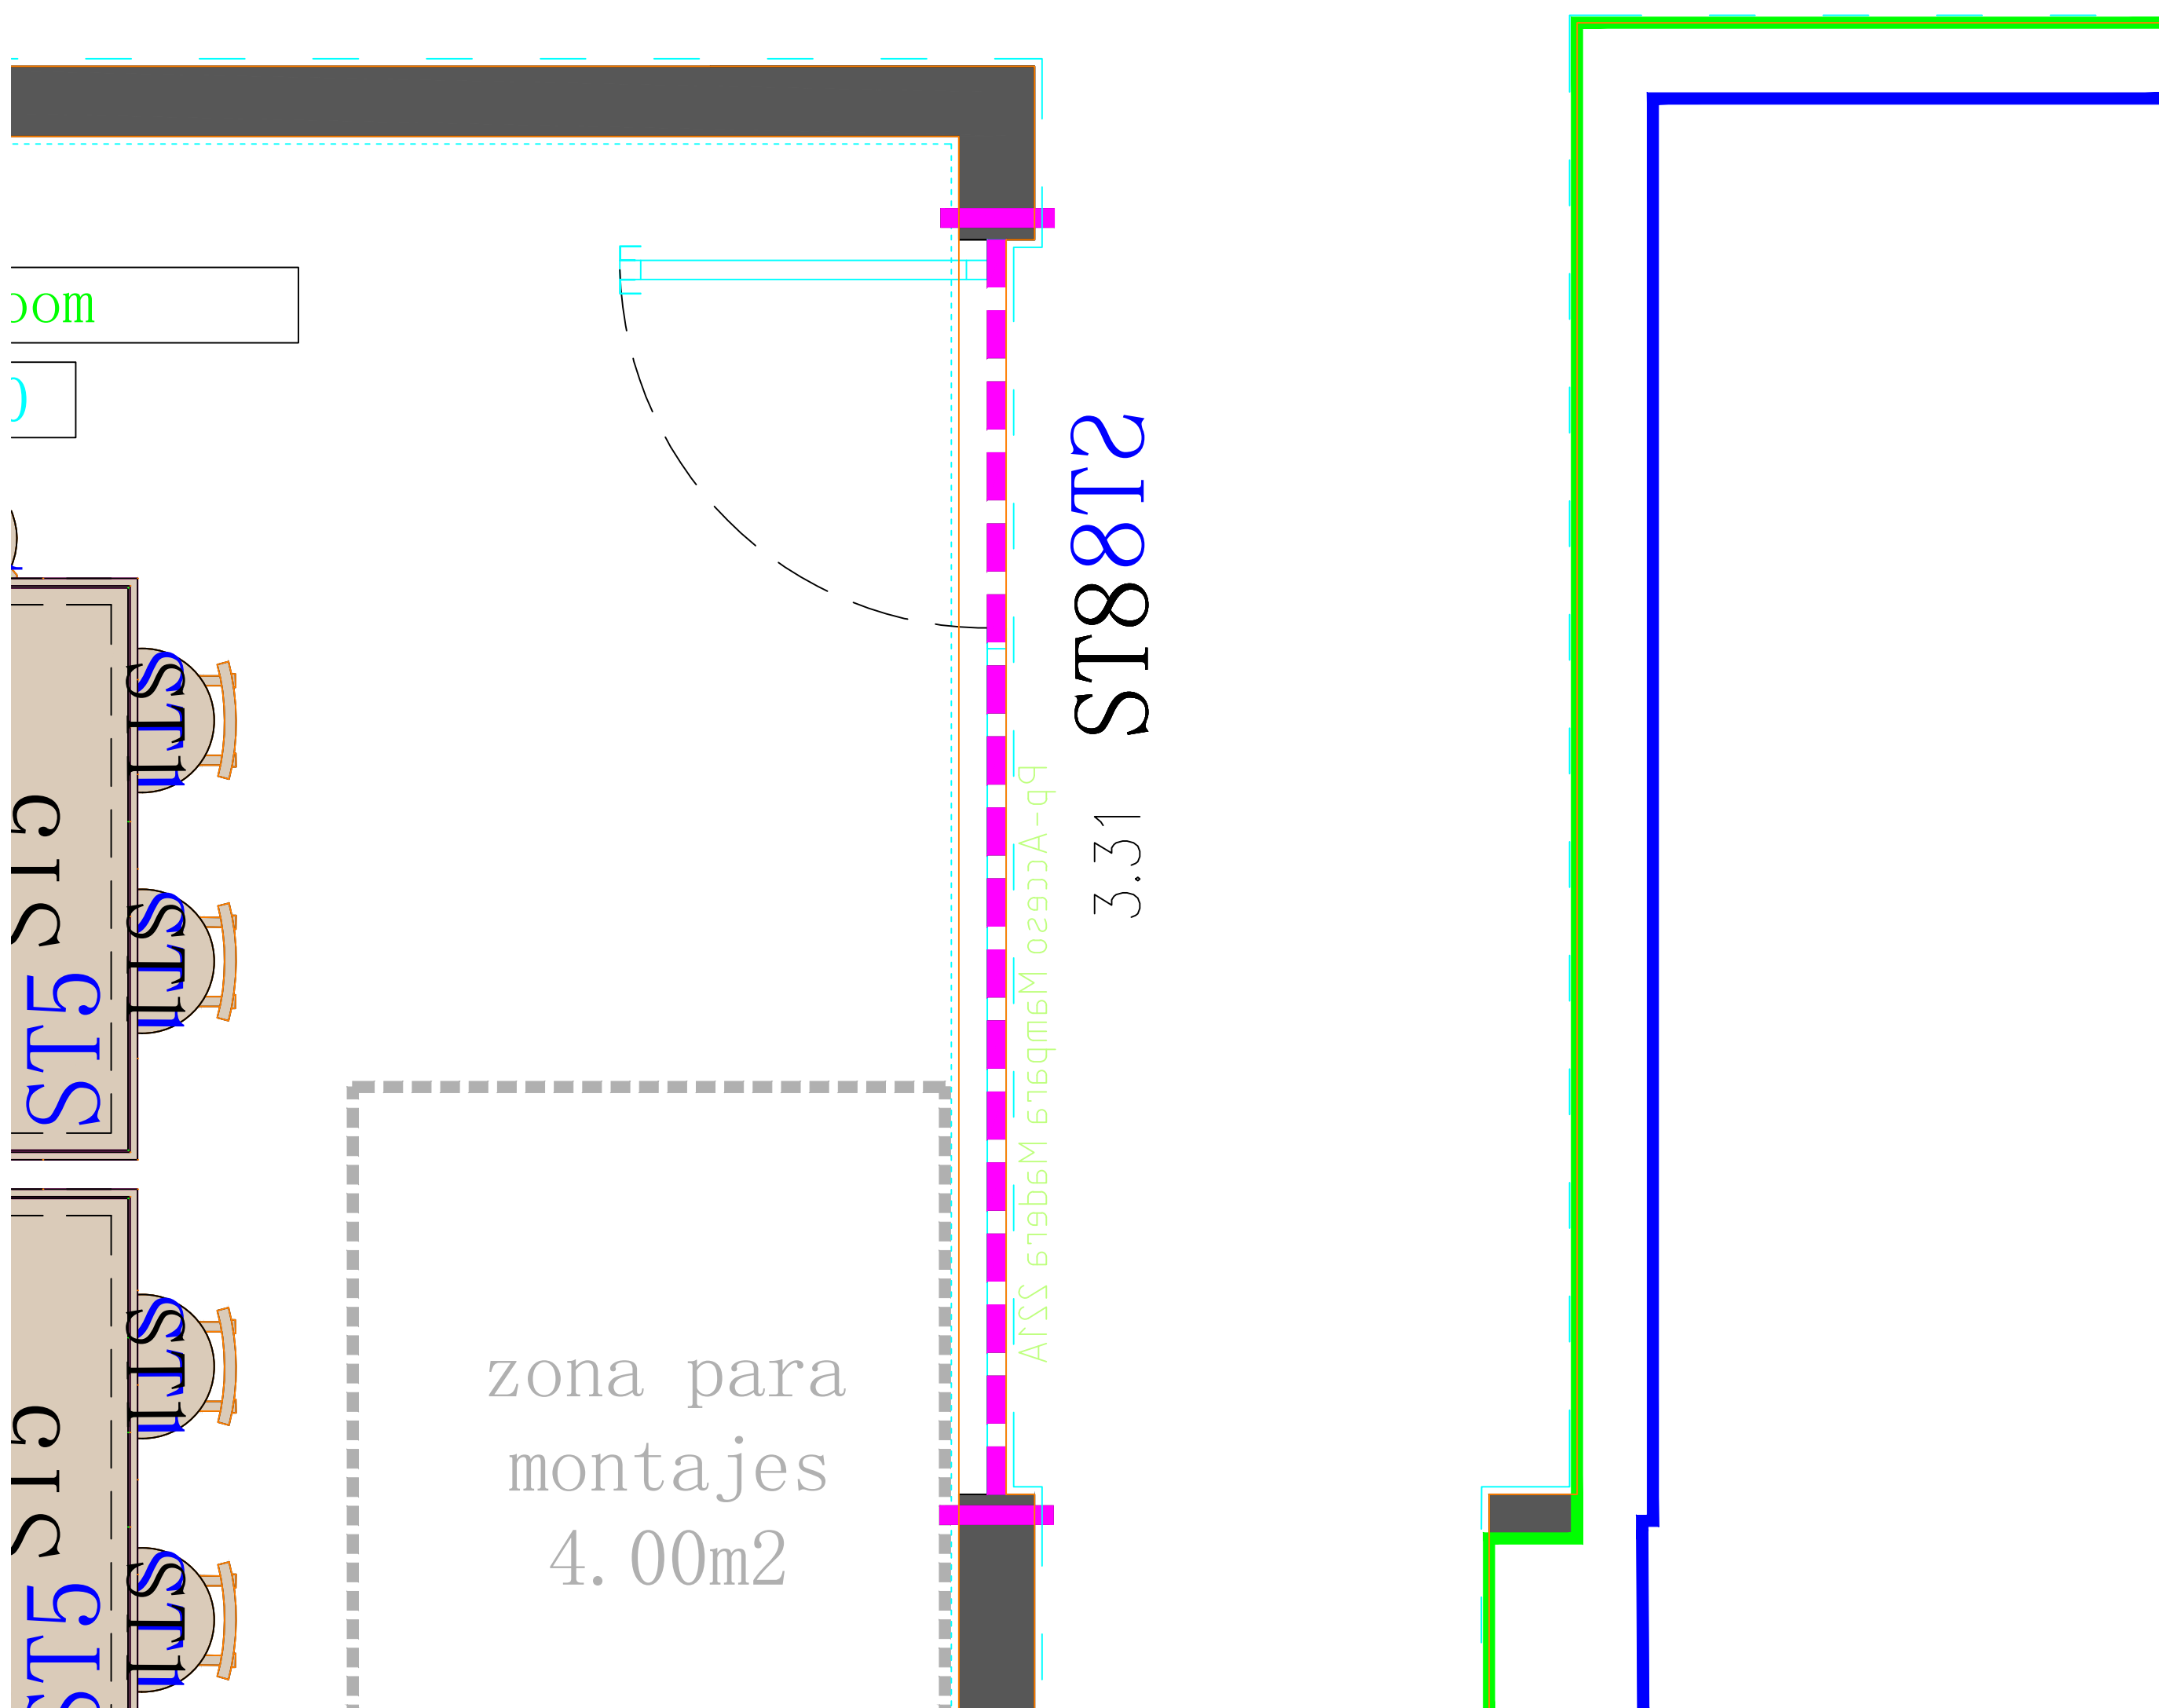
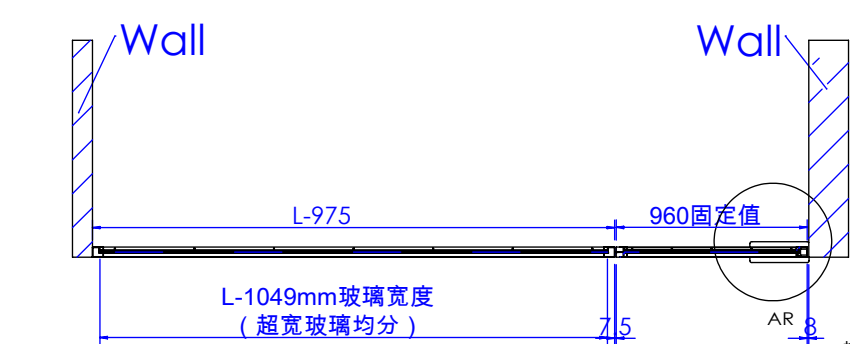


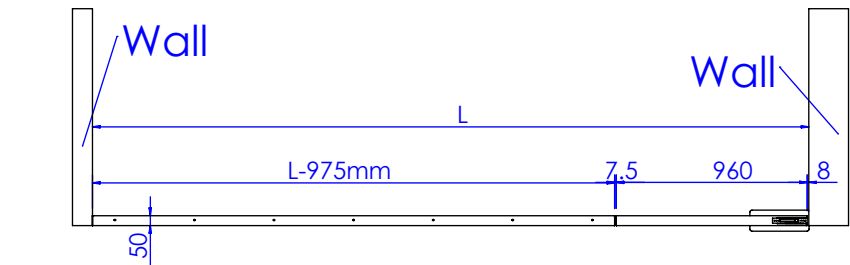


DESCRIBE描述	ZARA CODE	MATERIAL材料	FINISH颜色	PROCESSES工艺	UNIT WEIGHT单件重量(Kg)
8Z80066100				cut/weld/drill/polish/paint	1246.28

门可装左侧，可装右侧，门在左或在右和开门方向根据店铺平面图！

hardware

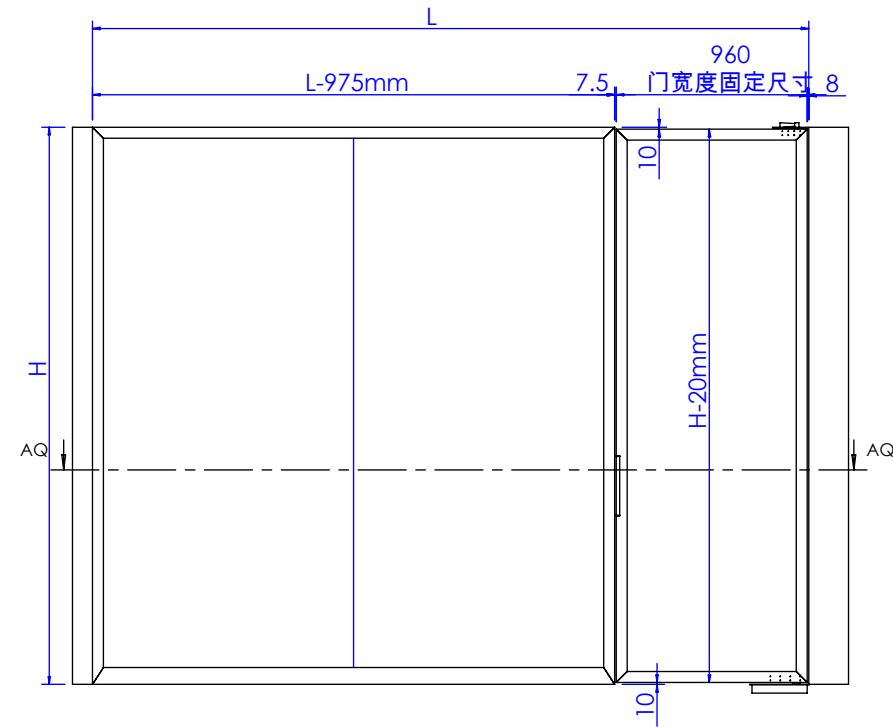

剖面 AQ-AQ
比例 1 : 38

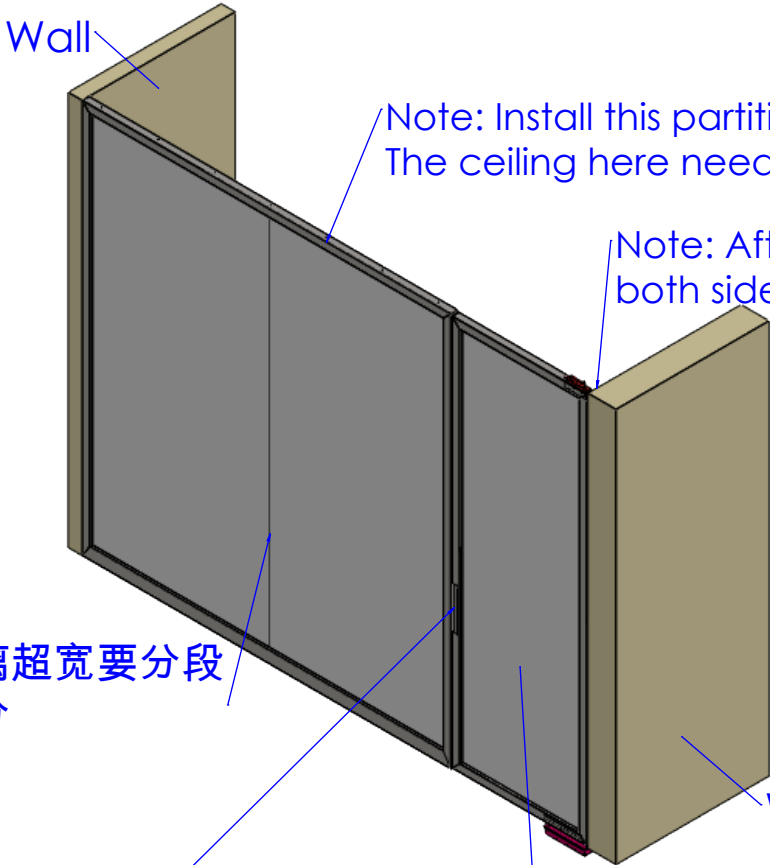


玻璃超宽要分段
均分

handle


single-door , Opening angle 90°.

Note: Install this partition door,
The ceiling here needs to be reinforced.

Note: After the door is closed, the gap between
both sides is 15mm

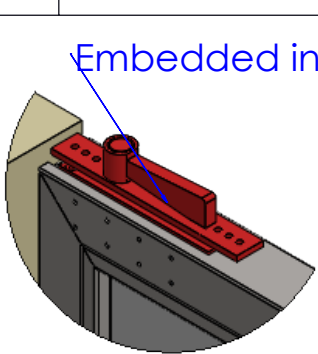

局部视图 AO
比例 1 : 5

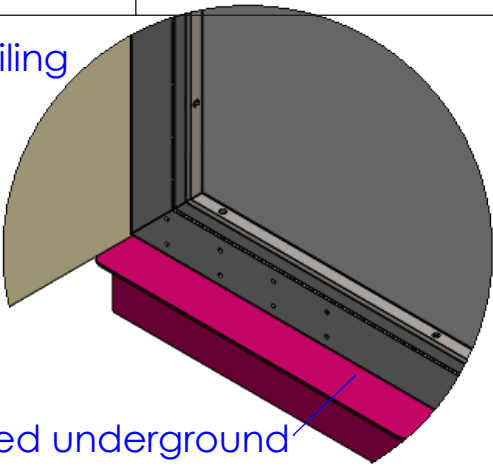

局部视图 AI
比例 1 : 5

Buried underground

transparent
tempered 6+6
laminated glass

This side is glass
+ stainless steel frame


Wall

L	长度（平面图最大长度）
D	深度（平面图最大深度）
H	高度（家具或天花高度）

注意：固定扇玻璃超宽要分段（均分）！


- 技术要求(Technical Requirements):
- 1、供货方要相应配同色的连接件; 螺栓类连接件要装在相应位置, 以防止孔位偏差;
(The supplier needs to provide the connector and match the color;
The threaded rod must be pre-install into the correct location to avoid the deviation)
 - 2、金属件要求无披锋, 焊接牢固, 无虚焊, 承重部位必须满焊;
(The metal parts must be smoothly, strong welding, full weld on the loading location)
 - 3、金属件所有见光部位不允许有影响外观效果的焊疤;
(Forbid the welding mark on the appearance surface of metal parts)
 - 4、注意公差配合: 镜子和玻璃尺寸, 需与挂臂配合的挂钩内卡口, 如未注明公差按负公差0.5mm加工.
(Take note the tolerance for mirror, glass, the hook which needs to assembled with bar and so on, the unspecified tolerance is -0.5mm.)
 - 5、所有可见螺丝均为内六角螺丝.
(All the appearance screws must be allen screws)
 - 6、所有镜子、玻璃、大理石4边和4角都要磨边, 金属件所有边角无披锋\无毛刺, 防止伤人.
(All mirrors, glass, marble 4 sides and 4 angles need to sanding, all corners of metal furniture need to polish, no burr, prevent injuries.)
 - 7、凡是涉及到走线的产品, 供货方必须穿好电线.
(The supplier must wear all wire.)
 - 8、供货方必须装配好由供货方生产的配套产品, 例如层板托、连接件.
(the supplier must Pre assembled accessory, such as lamination, connector.)
 - 9 所有部件焊接时要磨45°左右的斜边, 辅助焊接, 超过轮廓线外的焊点要磨平。

SHEET FORMAT 图纸大小		UNITS单位		8Z80066100	-总装	PROJECT NO.内部单号		STORE CODE店铺号	
A3		mm				0000/00		0000	
DRAWN BY制图		SCALE比例		ORDER NO.订单号					
HaoZhang		1:30							
ORDER DATE下单日期		DELIVERY DATE入库日期		ZARA					
00/00/00		00/00/00							
CLIENT DRAWING图户图		VERSION版本							
Proy V.0		V.0		Staff room glass frame+stainless steel door					
ASSEMBLED IN:组装场所		DRAWING TYPE图纸类型							
INTERIOR		MANUFACTURING		 CAAMAÑOASIA 公司					

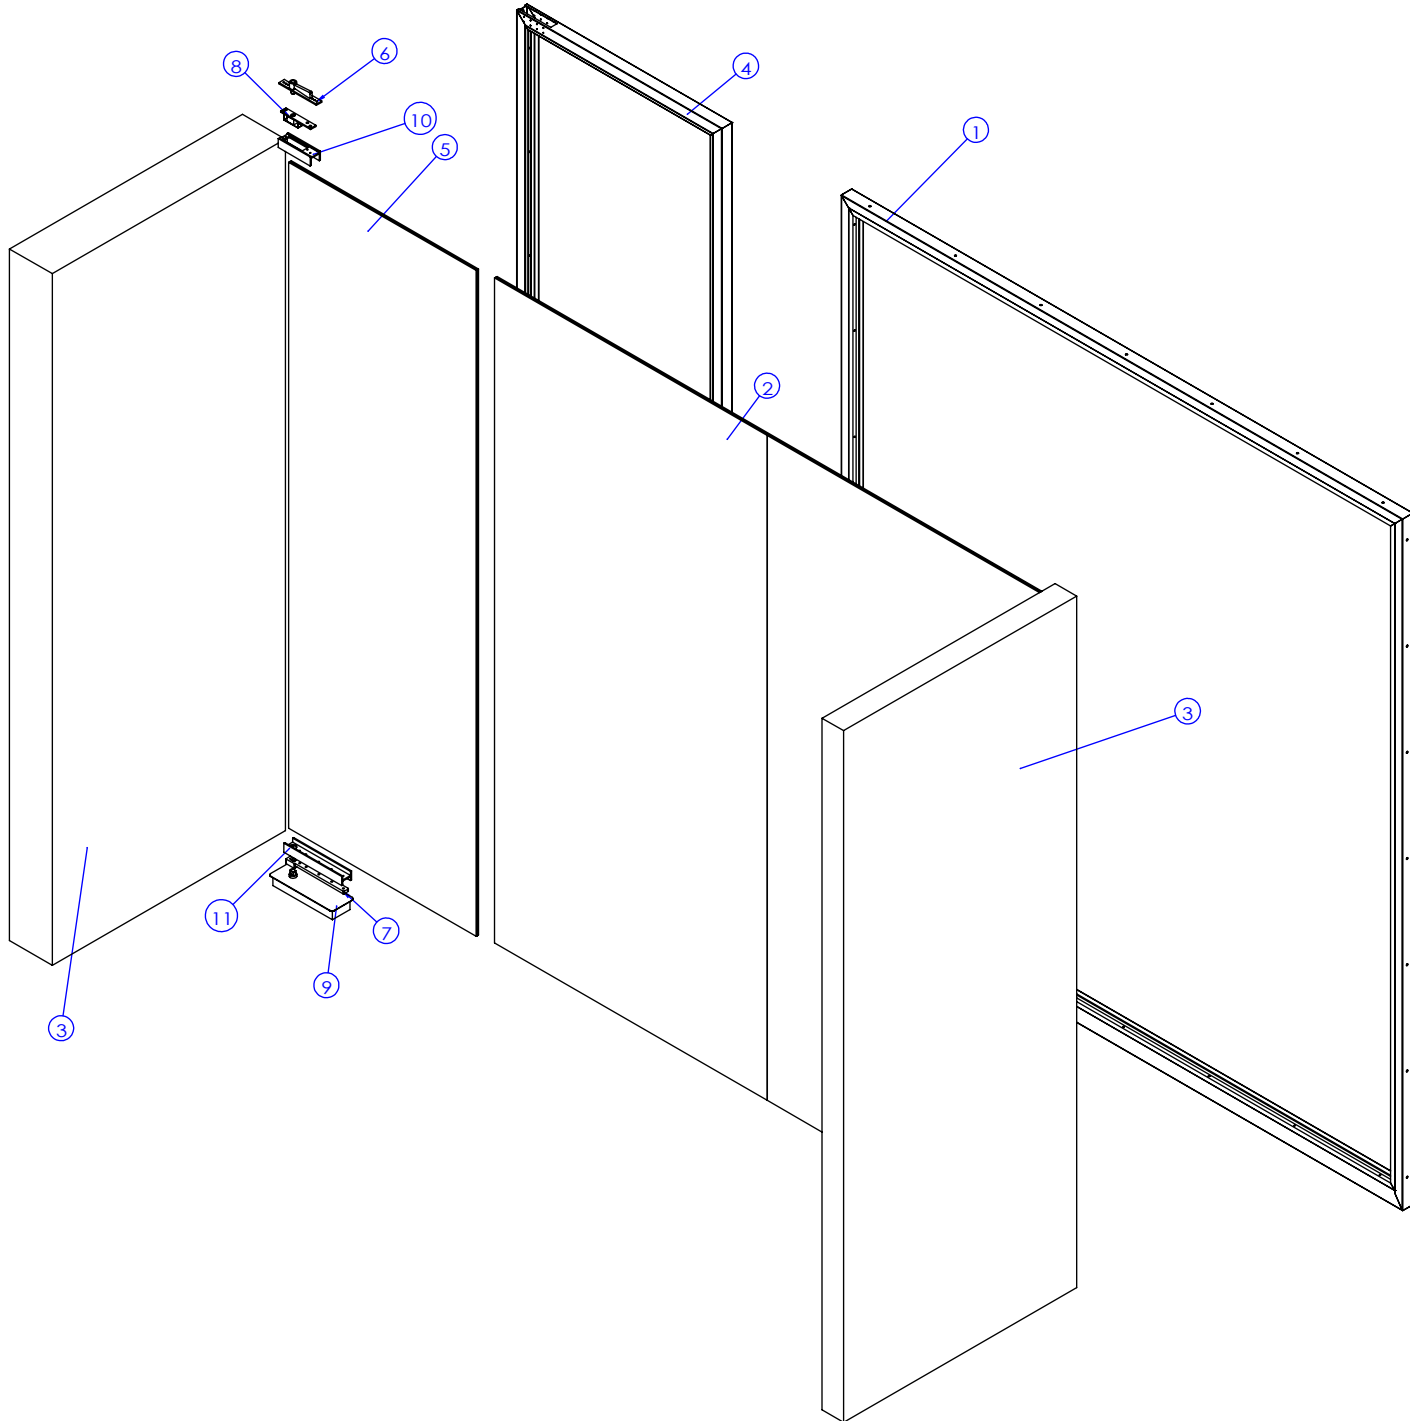
DESCRIBE描述	ZARA CODE	MATERIAL材料	FINISH颜色		PROCESSES工艺	UNIT WEIGHT单件重量(Kg)					
8Z80066100					cut/weld/drill/polish/paint	1246.28					
			No. 序号	Part Description 零件描述	Quantity 数量	Material 材质	Finish 表面				
			1	5Z81066101	1	304#	2202号细拉丝				
			2	5Z73191603	1	Glass玻璃	透明夹胶钢化超白玻璃				
			3	墙体示意	1	IRON铁/Stainless不锈钢/防火MDF/Glass玻璃/Mirror镜子	GRIS METALIZADO 1401/M-2531白色手刷纹				
			4	5Z81066102	1	304#	2202号细拉丝				
			5	5Z73191604	1	Glass玻璃	透明夹胶钢化超白玻璃				
			6	天花固定件	1	IRON铁/Stainless不锈钢/防火MDF/Glass玻璃/Mirror镜子	GRIS METALIZADO 1401/M-2531白色手刷纹				
			7	地轴	1	IRON铁/Stainless不锈钢/防火MDF/Glass玻璃/Mirror镜子	GRIS METALIZADO 1401/M-2531白色手刷纹				
			8	天轴	1	IRON铁/Stainless不锈钢/防火MDF/Glass玻璃/Mirror镜子	GRIS METALIZADO 1401/M-2531白色手刷纹				
			9	地弹簧	1	IRON铁/Stainless不锈钢/防火MDF/Glass玻璃/Mirror镜子	GRIS METALIZADO 1401/M-2531白色手刷纹				
			10	5Z81066105	1	IRON铁	防锈漆				
			11	5Z81066106	1	IRON铁	防锈漆				
技术要求(Technical Requirements): 1、供货方要相应配同色的连接件; 螺杆类连接件要装在相应位置, 以防止孔位偏差; (The supplier needs to provide the connectorand match the color; The threaded rod must be pre-install into the correct location to avoid the deviation) 2、金属件要求无拔锋, 焊接牢固, 无虚焊, 承重部位必须满焊; (The metal parts must be smoothly, strong welding, full weld on the loading location) 3、金属件所有见光部位不允许有影响外观效果的焊疤; (Forbid the welding mark on the appearance surface of metal parts) 4、注意公差配合:镜子 and 玻璃尺寸, 需与挂臂配合的挂构内卡口,如未注明公差按负公差0.5mm加工. (Take note the tolerance for mirror,glass, the hook which needs to assembled with bar and so on, the unspecifed tolerance is -0.5mm.) 5、所有可见螺丝均为内六角螺丝. (All the appearance screws must be allen screws) 6、所有镜子、玻璃、大理石4边和4角都要磨边, 金属件所有边角无坡锋\无毛刺, 防止伤人。 (All mirrors, glass, marble 4 sides and 4 angles need to sanding, all corners of metal furniture need to polish,no burr, prevent injuries.) 7、凡是涉及到走线的产品, 供货方必须穿好电线。 (The supplier must wear all wire.) 8、供货方必须装配好由供货方生产的配套产品, 例如层板托、连接件。 (the supplier must Pre assembled accessory, such as lamination, connector.) 9.所有部件焊接时要磨45°左右的斜边,辅助焊接,超过轮廓线外的焊点要磨平。			SHEET FORMAT 图纸大小		UNITS单位	8Z80066100		-BOM		PROJECT NO.内部单号	STORE CODE店铺号
			DRAWN BY制图		SCALE比例					ORDER NO.订单号	
			HaoZhang		1:50					000	
			ORDER DATE下单日期		DELIVERY DATE入库日期						
			00/00/00		00/00/00						
			CLIENT DRAWING图户图		VERSION版本			Staff room glass frame+stainless steel door			
			Proy V.0		V.0						
			ASSEMBLED IN:组装场所		DRAWING TYPE图纸类型						
			INTERIOR		MANUFACTURING						

DESCRIBE描述	ZARA CODE	MATERIAL材料	FINISH颜色	PROCESSES工艺	UNIT WEIGHT单件重量(Kg)
8Z80066100				cut/weld/drill/polish/paint	1246.28



门可装左侧，可装右侧，门在左或在右和开门方向根据店铺平面图！

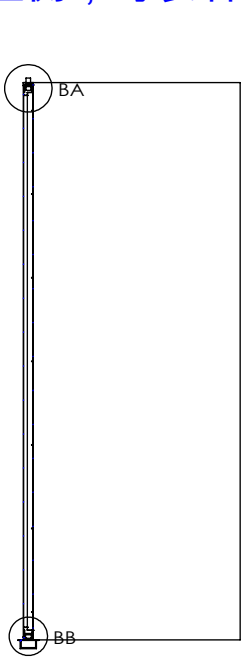


剖面 AY-AY
比例 1 : 38

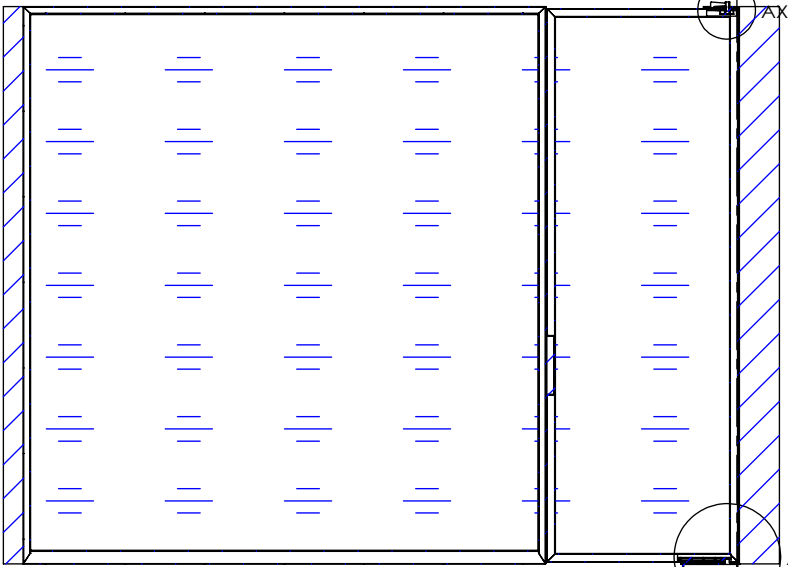


剖面 AW-AW
比例 1 : 38

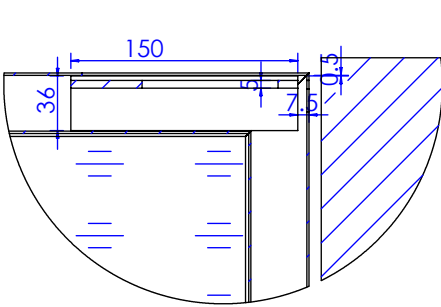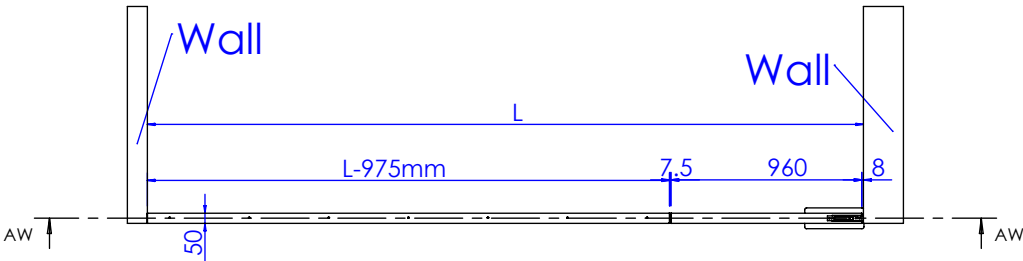


局部视图 AX
比例 1 : 5

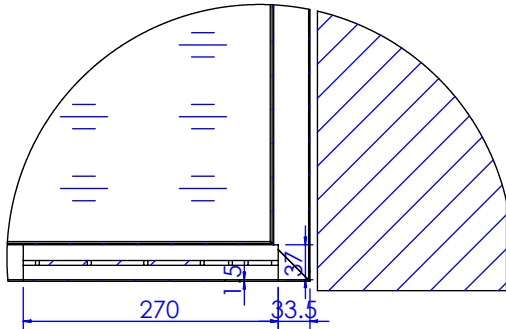

局部视图 AZ
比例 1 : 8

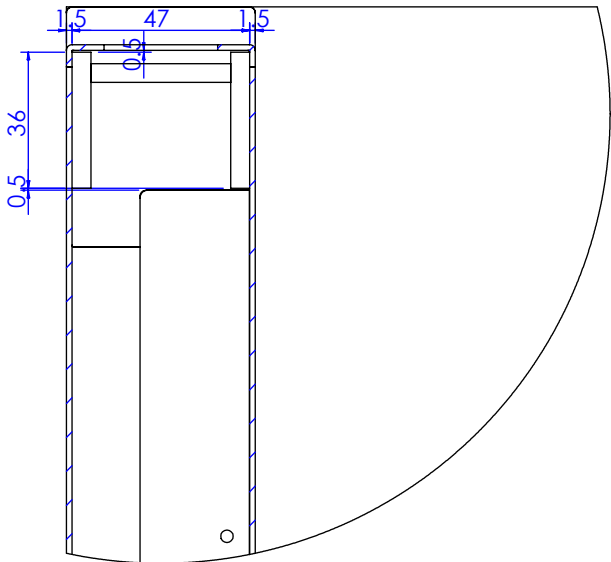

局部视图 BA
比例 1 : 2

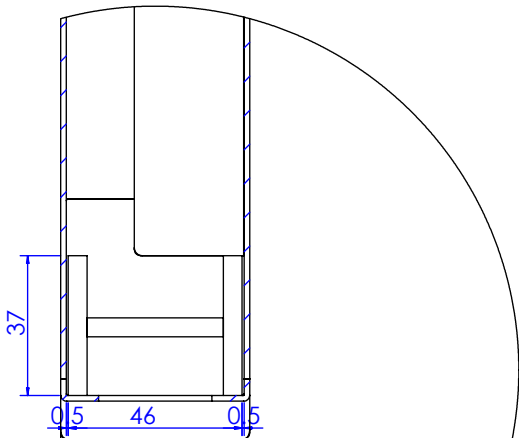

局部视图 BB
比例 1 : 2

- 技术要求(Technical Requirements)：
- 供货方要相应配同色的连接件；螺杆类连接件要装在相应位置，以防止孔位偏差；
(The supplier needs to provide the connector and match the color;
The threaded rod must be pre-install into the correct location to avoid the deviation)
 - 金属件要求无接缝，焊接牢固，无虚焊，承重部位必须满焊；
(The metal parts must be smoothly, strong welding, full weld on the loading location)
 - 金属件所有见光部位不允许有影响外观效果的焊疤；
(Forbid the welding mark on the appearance surface of metal parts)
 - 注意公差配合：镜子和玻璃尺寸，需与挂臂配合的挂钩内卡口，如未注明公差按负公差0.5mm加工。
(Take note the tolerance for mirror, glass, the hook which needs to assembled with bar and so on, the unspecified tolerance is -0.5mm.)
 - 所有可见螺丝均为内六角螺丝。
(All the appearance screws must be allen screws)
 - 所有镜子、玻璃、大理石4边和4角都要磨边，金属件所有边角无坡锋\无毛刺，防止伤人。
(All mirrors, glass, marble 4 sides and 4 angles need to sanding, all corners of metal furniture need to polish, no burr, prevent injuries.)
 - 凡是涉及到走线的产品，供货方必须穿好电线。
(The supplier must wear all wire.)
 - 供货方必须装配好由供货方生产的配套产品，例如层板托、连接件。
(the supplier must Pre assembled accessory, such as lamination, connector.)
 - 所有部件焊接时要磨45°左右的斜边，辅助焊接，超过轮廓线外的焊点要磨平。

SHEET FORMAT 图纸大小	A3	UNITS单位	mm	8Z80066100	-门框焊接 定位图	PROJECT NO.内部单号 0000/00	STORE CODE店铺号 0000
DRAWN BY制图	HaoZhang	SCALE比例	1:30			ORDER NO.订单号	000
ORDER DATE下单日期	00/00/00	DELIVERY DATE入库日期	00/00/00				
CLIENT DRAWING客户图	Proy V.0	VERSION版本	V.0				
ASSEMBLED IN:组装场所	INTERIOR	DRAWING TYPE图纸类型	MANUFACTURING	Staff room glass frame+stainless steel door			