



恺慕建筑设计咨询（上海）有限公司
 AIM ARCHITECTURE
 上海 徐汇区 汾阳路77号 5楼
 5F 77 Fenyang Road, Shanghai
 200031 / T: +86 21-63805995

CONDITIONS: Contractors, vendors & consultants must verify all dimensions on site and notify this Solution Centre any discrepancies prior to carry out works. Written dimensions take precedence overscaled dimensions.
 承包商、建材商及施工顾问等必须在现场确认所有的尺寸，如有任何尺寸差异请在作业前通知本设计单位。未经许可，请勿擅自改动图纸，恺慕设计保留对图纸的最终解释权。
 AIM architecture retains copyright on this drawing.
 恺慕设计保留最终图纸版权。

客户 / CLIENT:
 飒拉商业（上海）有限公司
 ZARA Commercial (Shanghai)

项目名称 / PROJECT NAME:
 ZARA上海淮海中路
 ZARA SH HUAI HAI RD

REV.	DATE	NOTES

修正 / REVIEWED BY:

校对 / CHECKED BY:

审核 / APPROVED BY:


业主确认 / CLIENT SIGNATURE:

索引图 / KEYPLAN:


比例 / SCALE:

图名 / DWG NAME:

图纸日期 / DATE:
 图纸编号 / DWG NO:

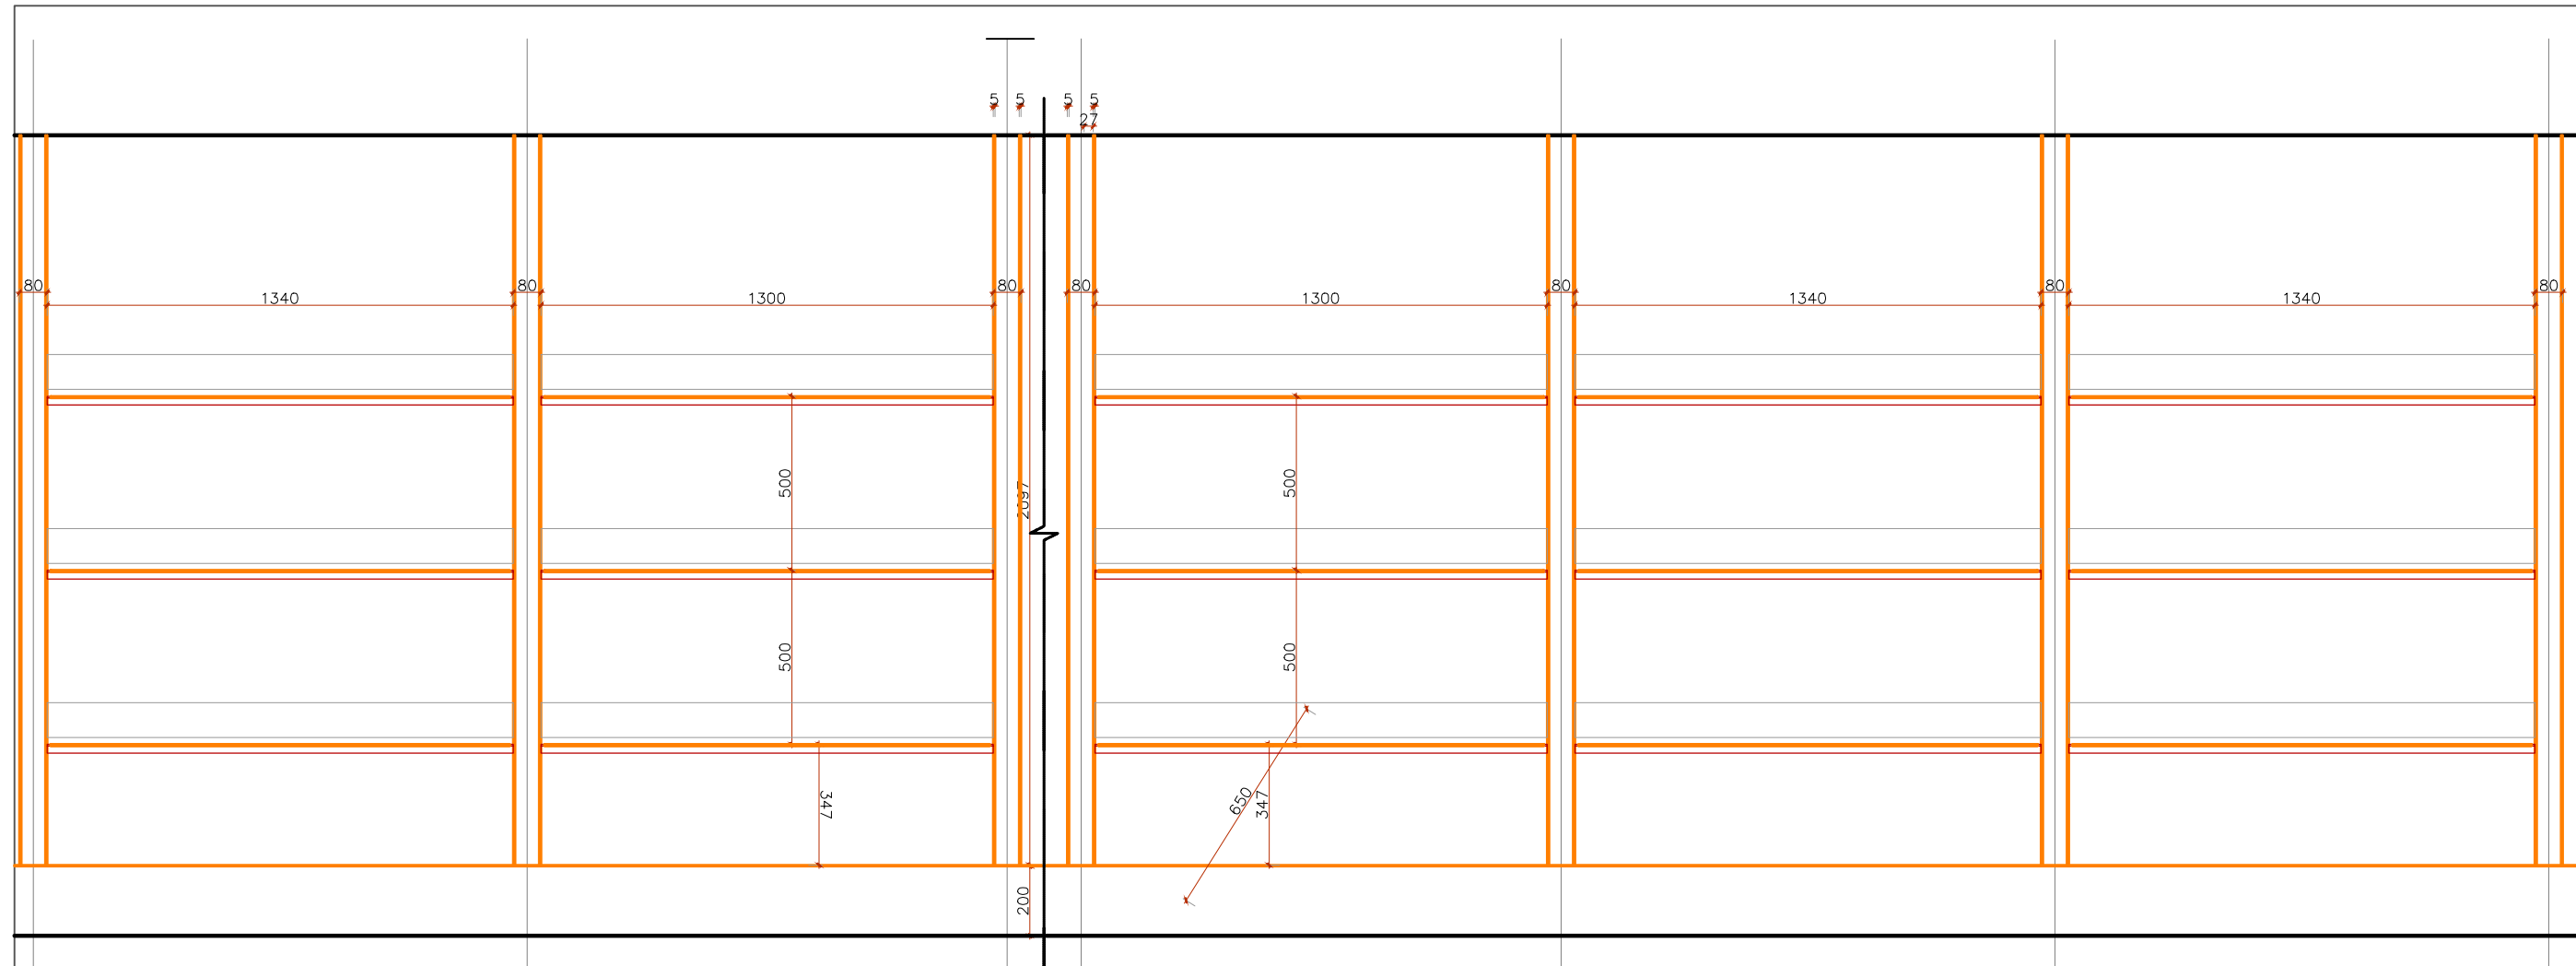

1 正立面
 1:10 FRONT ELEVATION

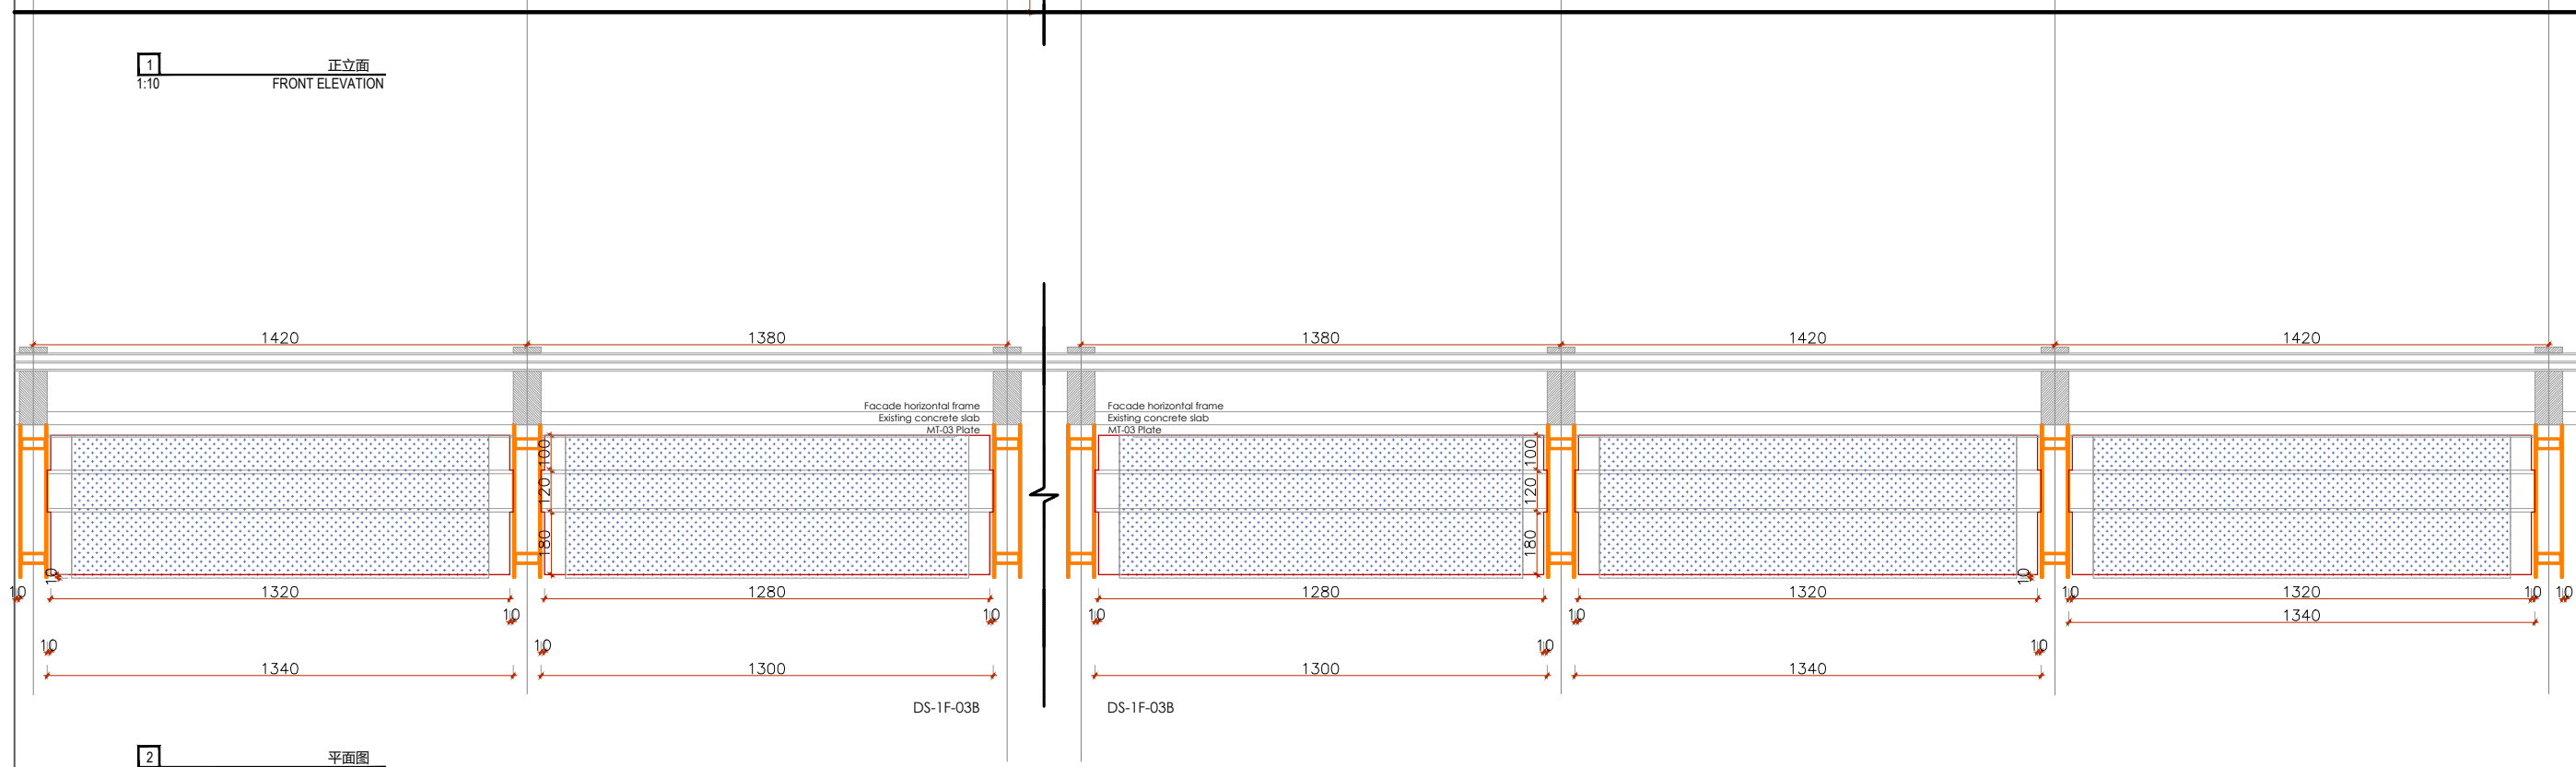

2 平面图
 1:10 PLAN

DS-1F-03A TEMPE		QTY.
1F	L1300 x D400 x H2100 / 3 SHELVES	x7
1F	L1250 x D400 x H2100 / 3 SHELVES	x2

NOTE: VERIFY ALL DIMENSIONS ON SITE. FURNITURE
 ALIGNED TO EXISTING FACADE CONDITION



恒慕建筑设计咨询（上海）有限公司
AIM ARCHITECTURE

上海 徐汇区 汾阳路77号 5楼
5F 77 Fenyang Road, Shanghai
200031 / T: +86 21-63805995

CONDITIONS: Contractors, vendors & consultants must verify all dimensions on site and notify this Solution Centre any discrepancies prior to carry out works. Written dimensions take precedence overscaled dimensions.

承包商、建材商及施工顾问等必须在现场确认所有的尺寸，如有任何尺寸差异请在作业前通知本设计单位。未经允许，请勿擅自修改图纸，恒慕设计保留对图纸的最终解释权。

AIM architecture retains copyright on this drawing.
恒慕设计保留最终图纸版权。

客户 / CLIENT:

飒拉商业（上海）有限公司
ZARA Commercial (Shanghai)

项目名称 / PROJECT NAME:

ZARA上海淮海中路
ZARA SH HUAI HAI RD

REV.	DATE	NOTES

修正 / REVIEWED BY:

校对 / CHECKED BY:

审核 / APPROVED BY:

业主确认 / CLIENT
SIGNATURE:





索引图 / KEYPLAN:

比例 / SCALE:

图名 / DWG NAME:

图纸日期 / DATE:

图纸编号 / DWG NO:

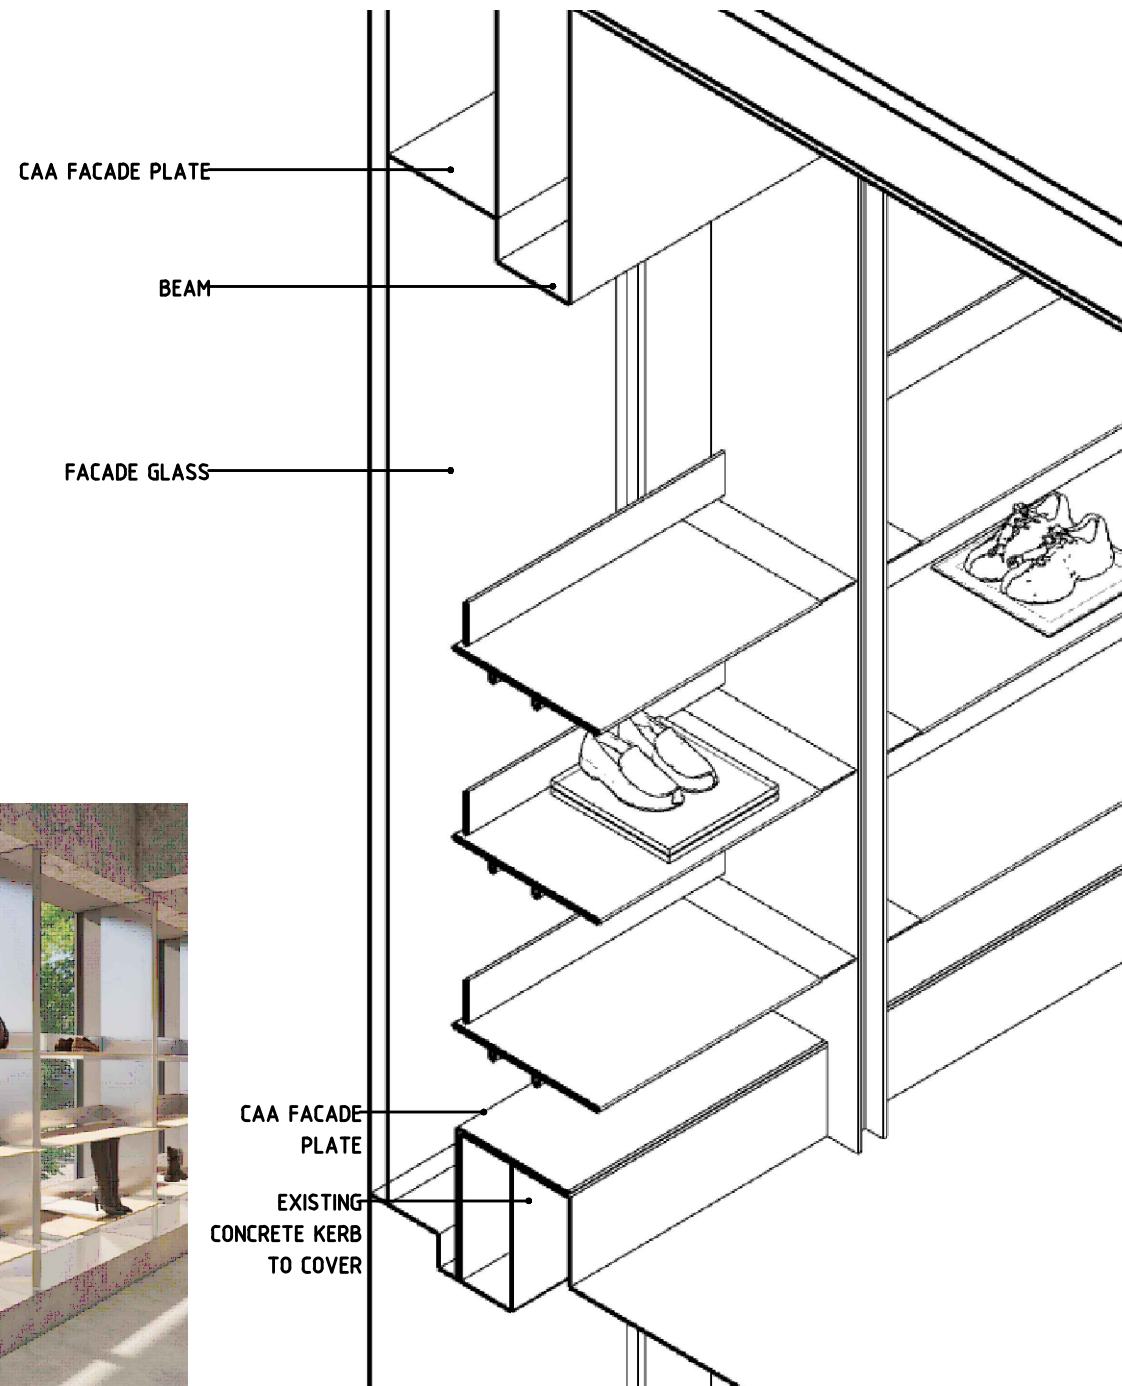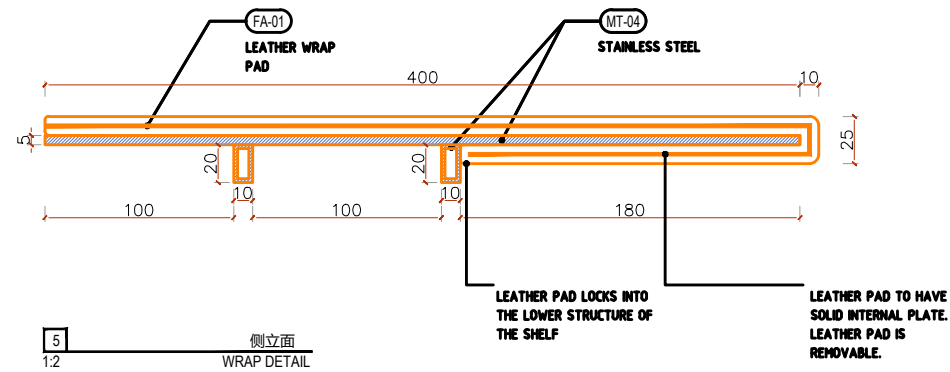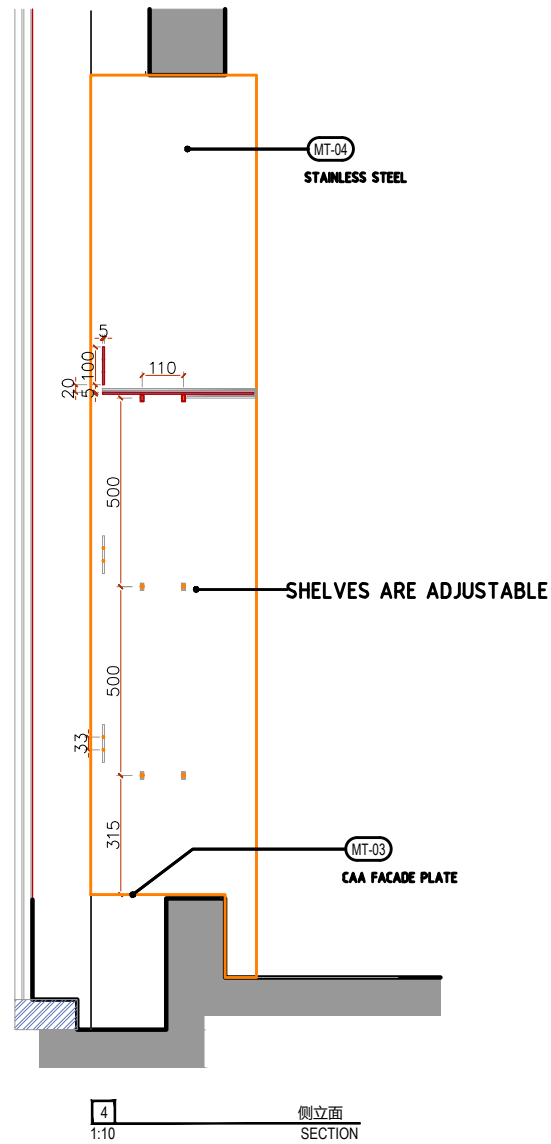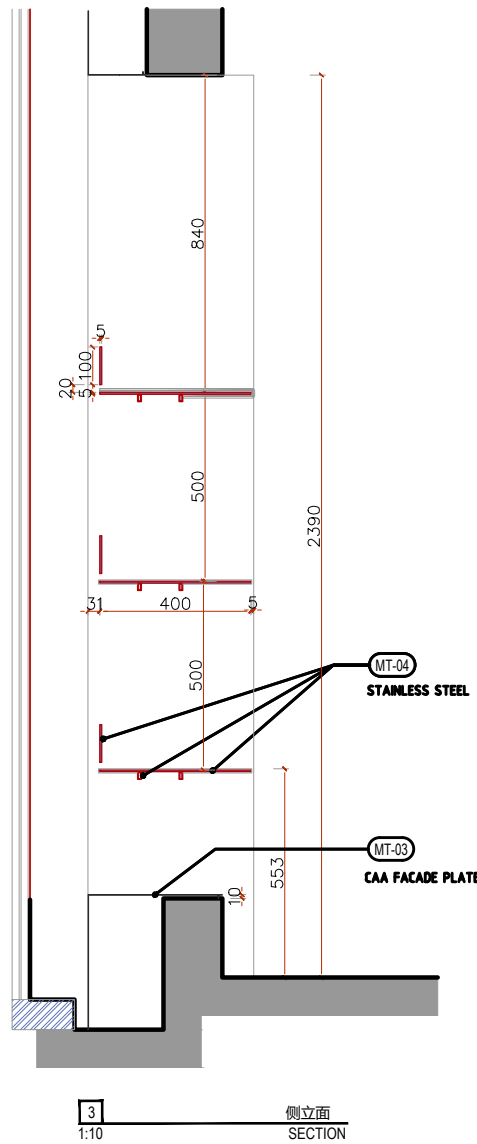


DS-1F-03A TEMPE

QTY.

1F	L1300 x D400 x H2100 / 3 SHELVES	x7
1F	L1250 x D400 x H2100 / 3 SHELVES	x2



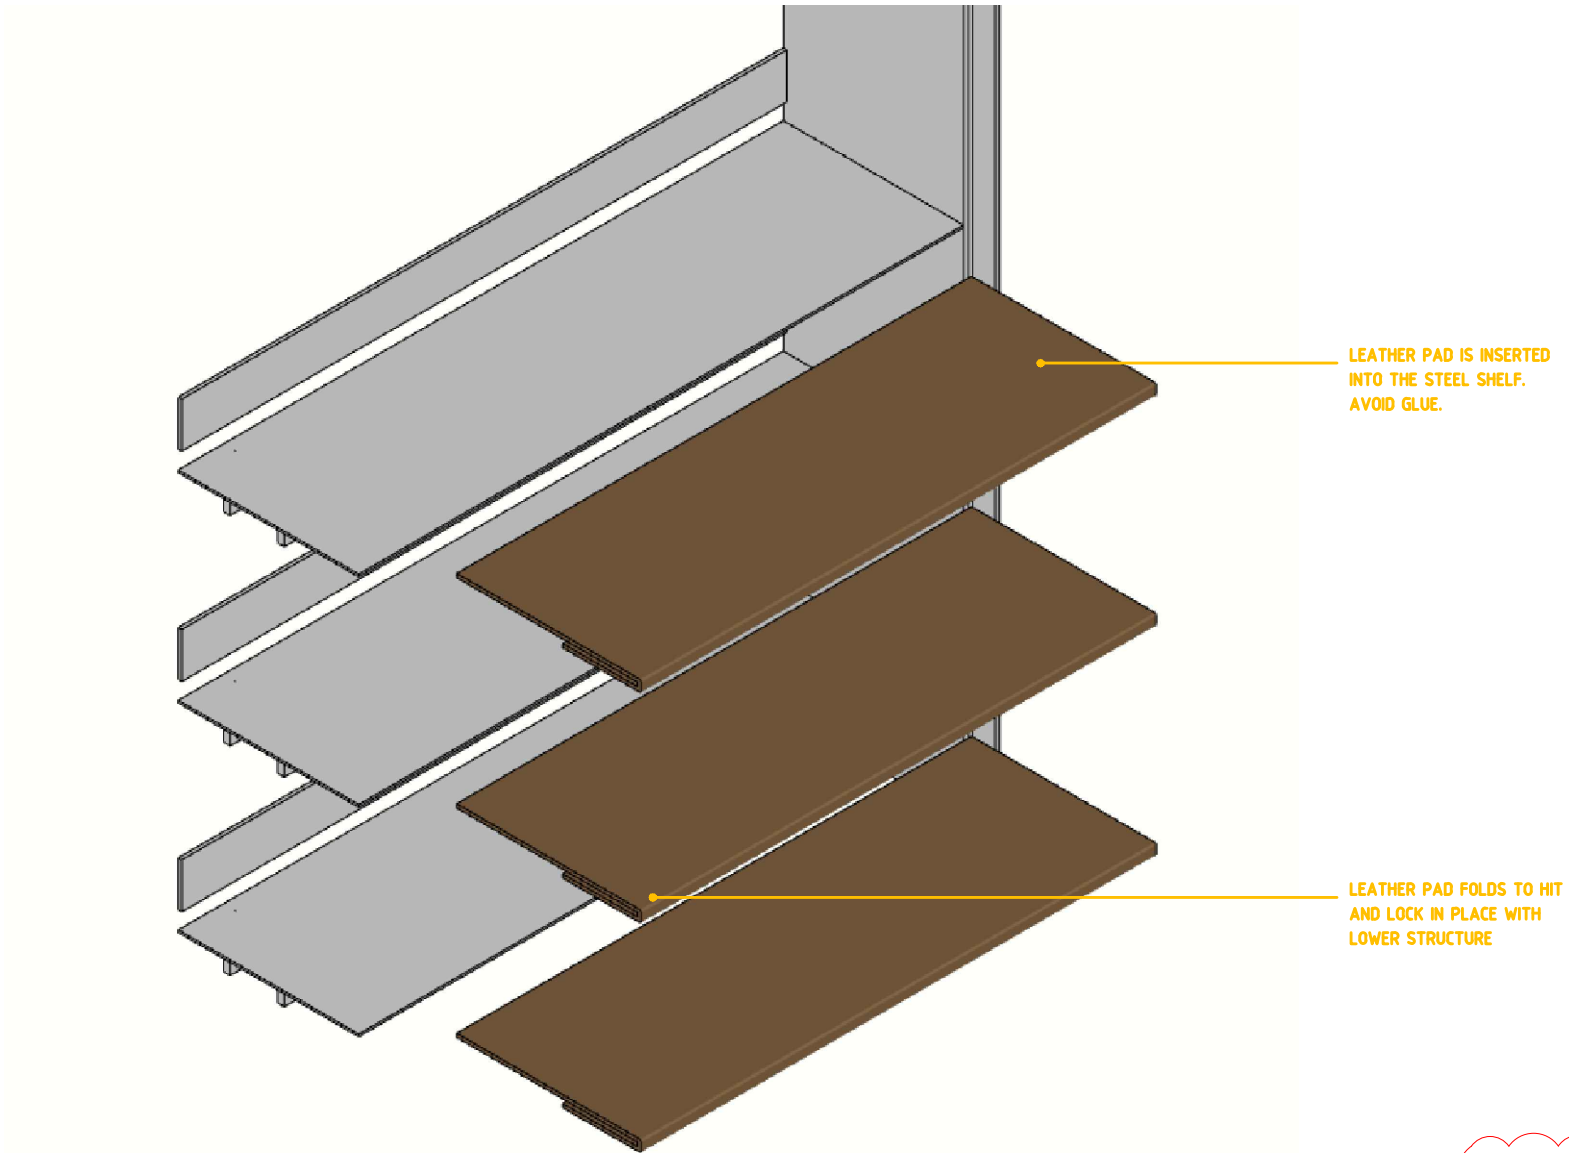

6 侧立面
N.T.S WRAP DETAIL


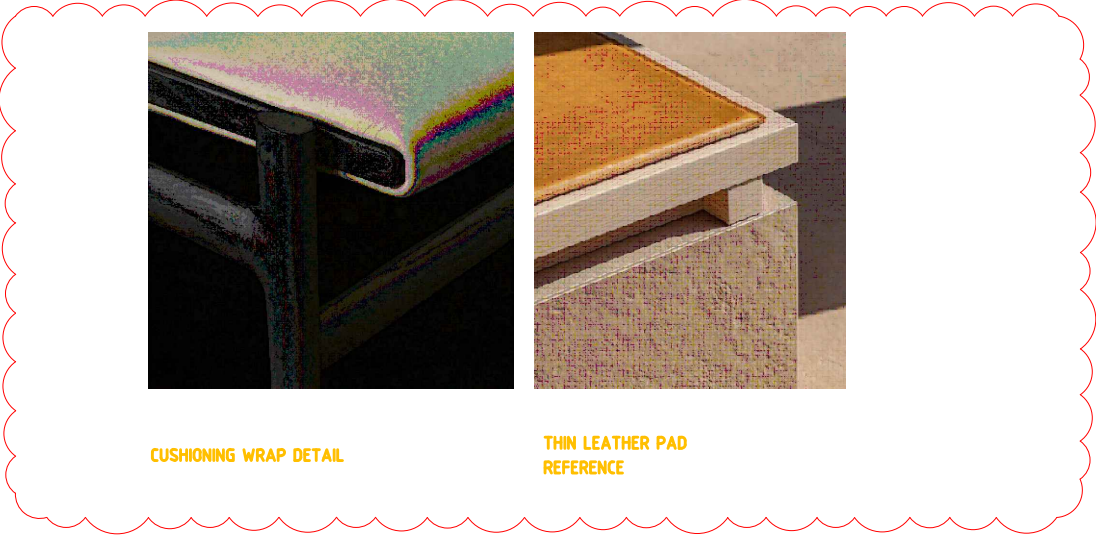


IMAGE FOR REFERENCE ONLY. FOR SIZE
PLEASE FOLLOW DRAWINGS

DS-1F-03A TEMPE		QTY.
1F	L1300 x D400 x H2100 / 3 SHELVES	x7
1F	L1250 x D400 x H2100 / 3 SHELVES	x2

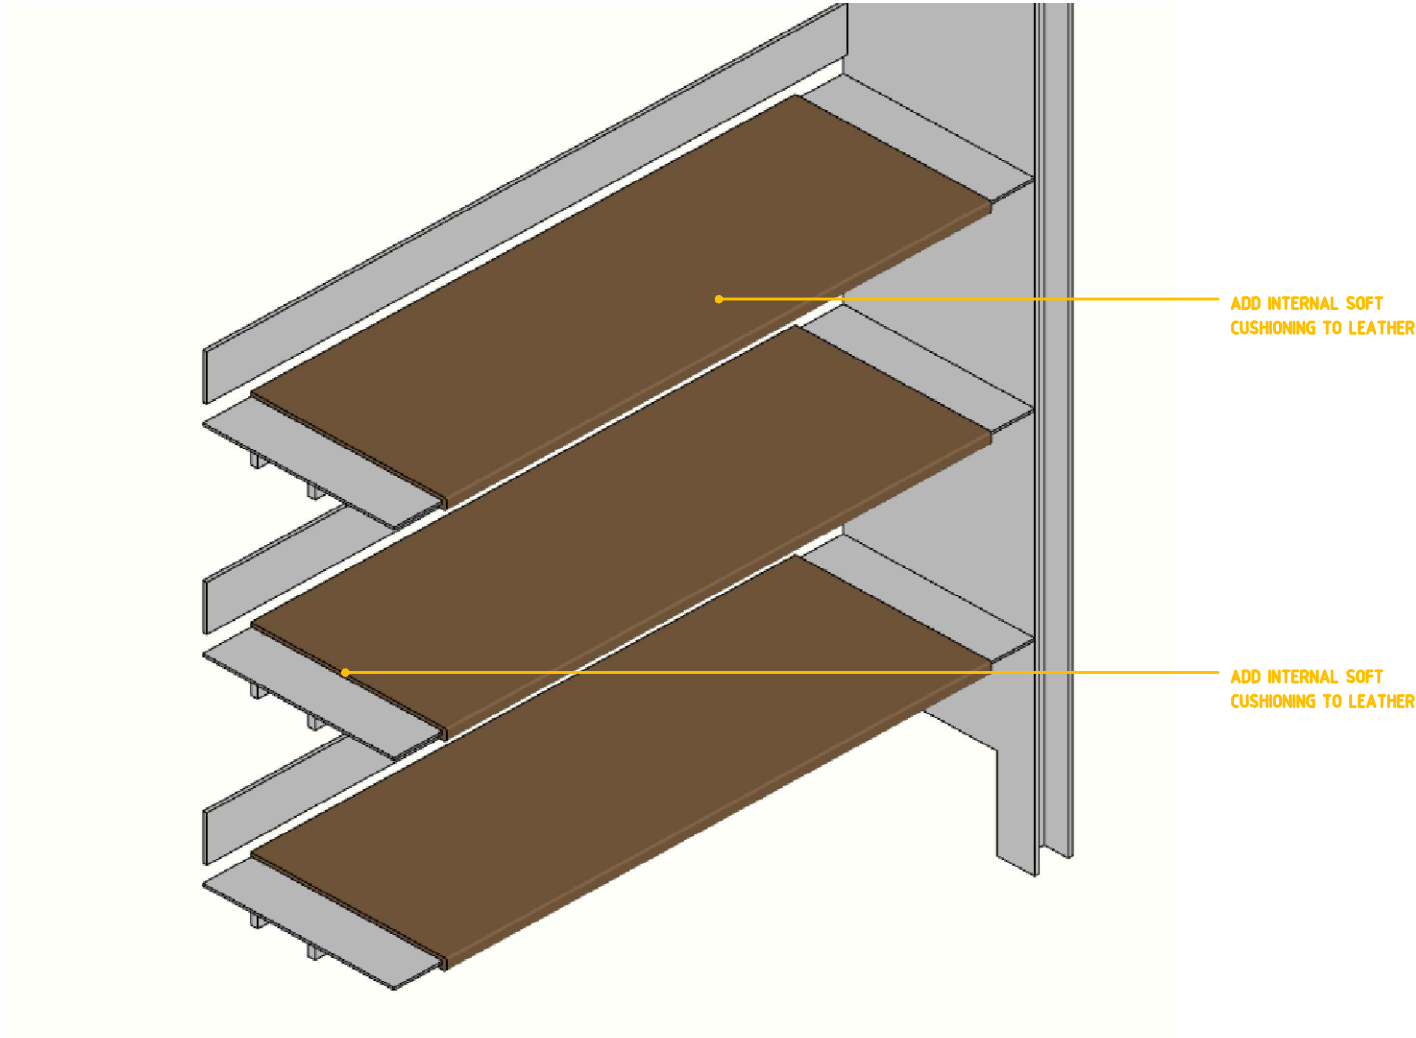

恺慕建筑设计咨询（上海）有限公司
AIM ARCHITECTURE

上海 徐汇区 汾阳路77号 5楼
5F 77 Fenyang Road, Shanghai
200031 / T: +86 21-63805995

CONDITIONS: Contractors, vendors & consultants must verify all dimensions on site and notify this Solution Centre any discrepancies prior to carry out works. Written dimensions take precedence overscaled dimensions.

承包商、建材商及施工顾问等必须在现场确认所有的尺寸，如有任何尺寸差异请在作业前通知本设计单位。未经允许，请勿擅自改动图纸。恺慕设计保留对图纸的最终解释权。

AIM architecture retains copyright on this drawing.
恺慕设计保留最终图纸版权。

客户 / CLIENT:

飒拉商业（上海）有限公司
ZARA Commercial (Shanghai)

项目名称 / PROJECT NAME:

ZARA上海淮海中路
ZARA SH HUAI HAI RD

REV.	DATE	NOTES

修正 / REVIEWED BY:

校对 / CHECKED BY:

审核 / APPROVED BY:

业主确认 / CLIENT
SIGNATURE:

索引图 / KEYPLAN:




比例 / SCALE:

图名 / DWG NAME:

图纸日期 / DATE:


图纸编号 / DWG NO:

DESCRIBE描述	ZARA CODE	MATERIAL材料	FINISH颜色	PROCESSES工艺	UNIT WEIGHT单位重量(Kg)
8Z80095000		Stainless不锈钢/皮革	MT-04-17140/FA-01-17140	cut/weld/drill/polish/paint	1265.82

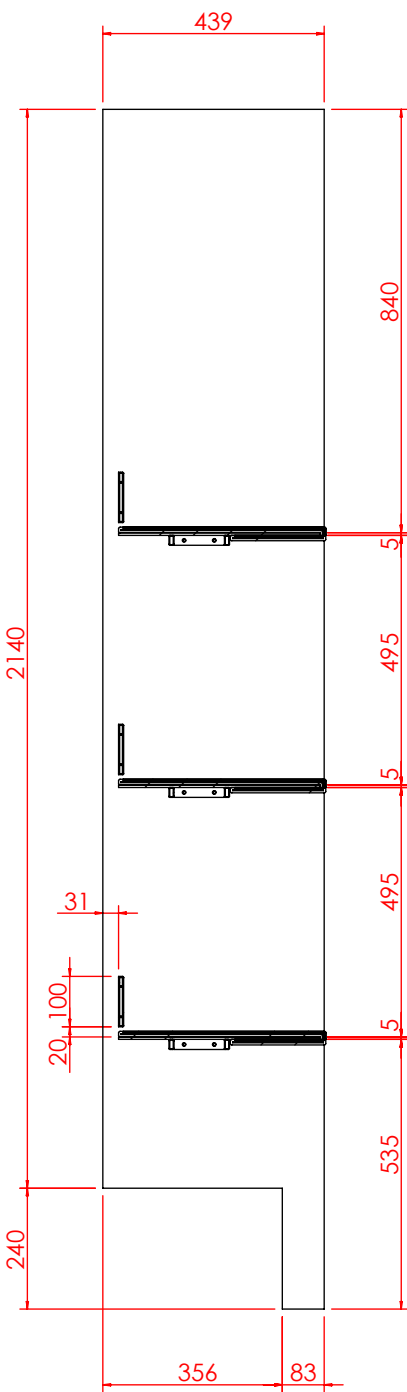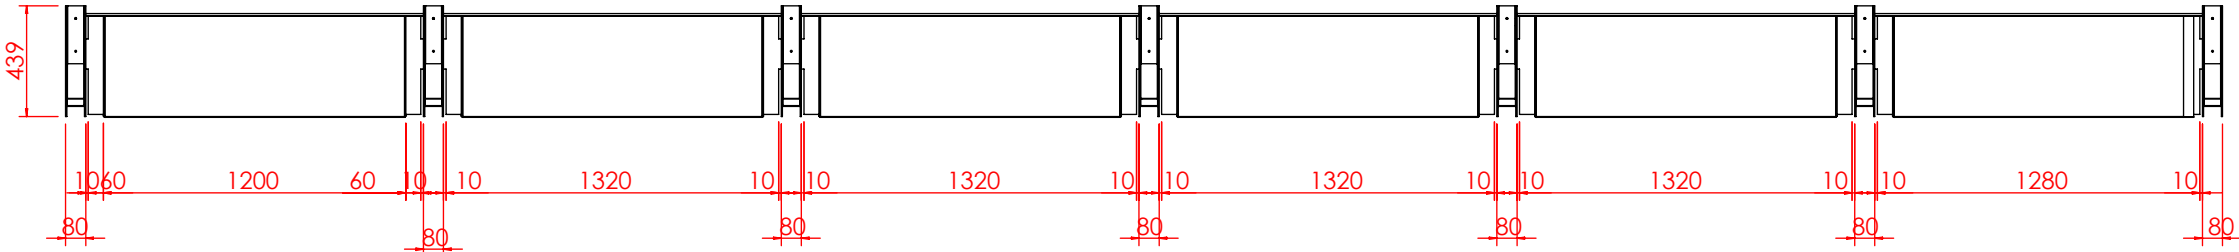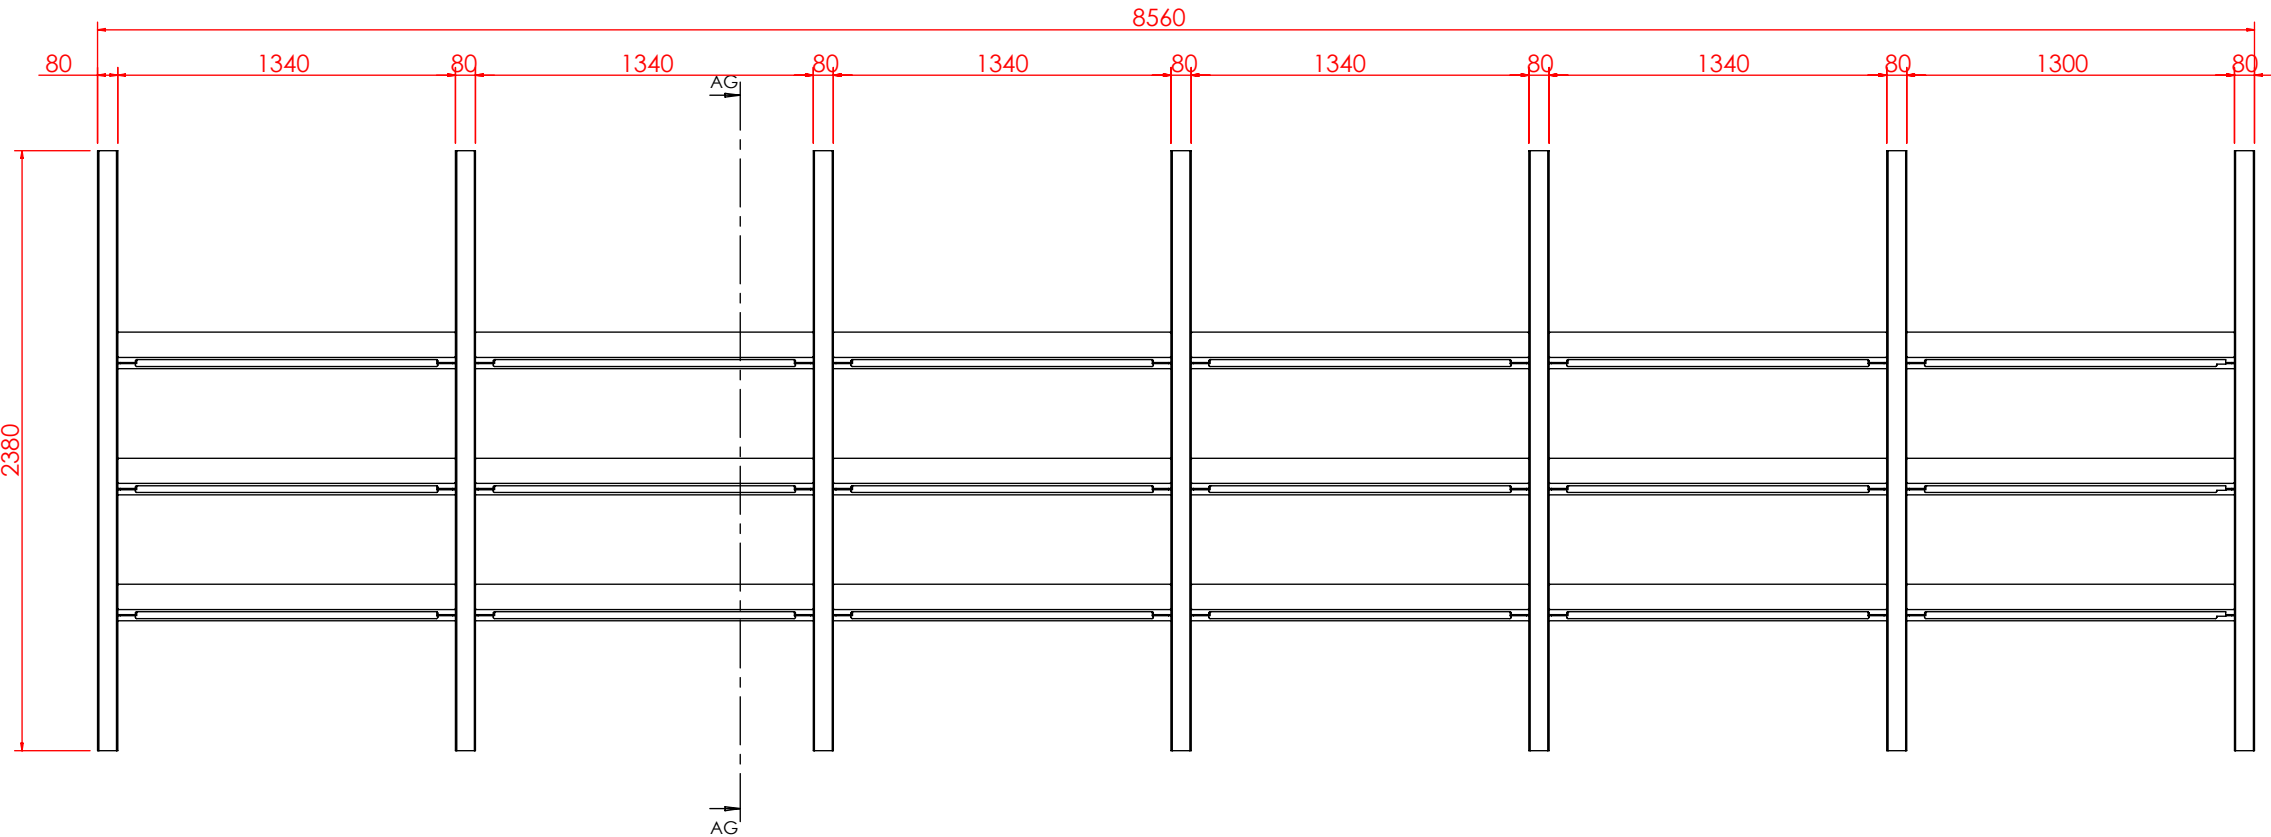

技术要求(Technical Requirements):
1、供货方要相应配同色的连接件; 螺栓类连接件要装在相应位置, 以防止孔位偏差;
(The supplier needs to provide the connector and match the color;
The threaded rod must be pre-install into the correct location to avoid the deviation)
2、金属件要求无接缝, 焊接牢固, 无虚焊, 承重部位必须满焊;
(The metal parts must be smoothly, strong welding, full weld on the loading location)
3、金属件所有见光部位不允许有影响外观效果的焊疤;
(Forbid the welding mark on the appearance surface of metal parts)
4、注意公差配合: 镜子和玻璃尺寸, 需与挂臂配合的挂钩内卡口, 如未注明公差按公差0.5mm加工.
(Take note the tolerance for mirror, glass, the hook which needs to assembled with bar and so on, the unspecified tolerance is -0.5mm.)
5、所有可见螺丝均为内六角螺丝.
(All the appearance screws must be allen screws)
6、所有镜子、玻璃、大理石4边和4角都要磨边, 金属件所有边角无坡锋\无毛刺, 防止伤人.
(All mirrors, glass, marble 4 sides and 4 angles need to sanding, all corners of metal furniture need to polish, no burr, prevent injuries.)
7、凡是涉及到走线的产品, 供货方必须穿好电线.
(The supplier must wear all wire.)
8、供货方必须装配好由供货方生产的配套产品, 例如层板托、连接件.
(the supplier must Pre assembled accessory, such as lamination, connector.)
9 所有部件焊接时要磨45°左右的斜边, 辅助焊接, 超过轮廓线外的焊点要磨平。

SHEET FORMAT 图纸大小	A3	UNITS单位	mm	8Z80095000	-总装	PROJECT NO.内部单号	STORE CODE店铺号
DRAWN BY制图	HaifengTong	SCALE比例	1:30			0000/00	0000
ORDER DATE下单日期	00/00/00	DELIVERY DATE入库日期	00/00/00			ORDER NO.订单号	000
CLIENT DRAWING图户图	Proy V.0	VERSION版本	V.0			ZARA	
ASSEMBLED IN:组装场所	INTERIOR	DRAWING TYPE图纸类型	MANUFACTURING			CAAMAÑOASIA®	

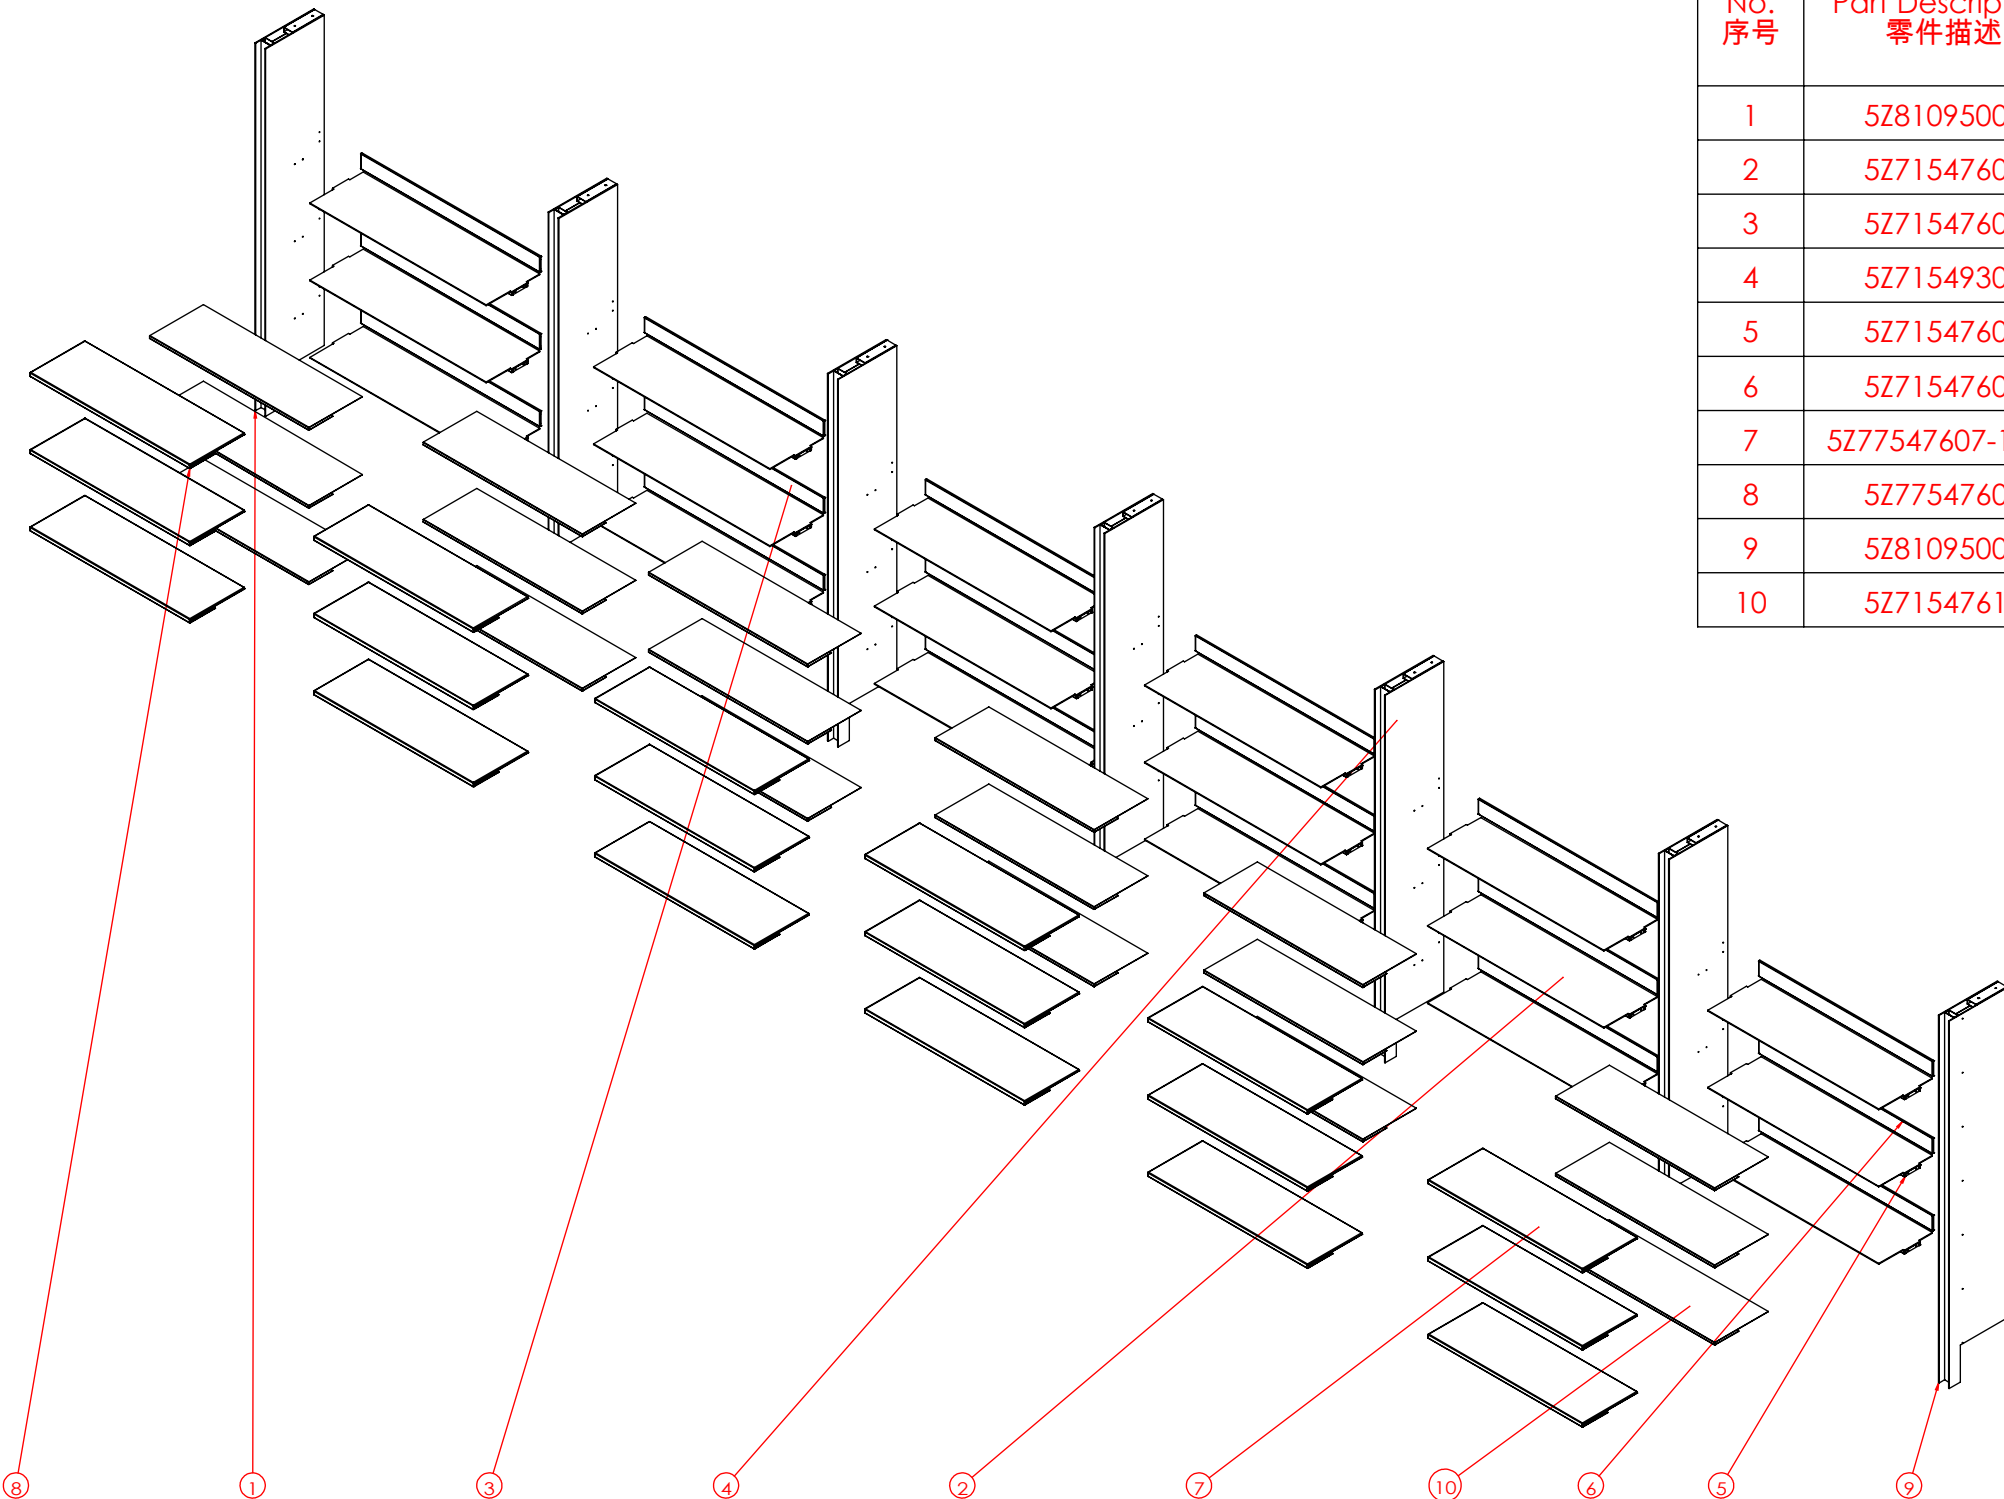DESCRIBE描述	ZARA CODE	MATERIAL材料	FINISH颜色	PROCESSES工艺		UNIT WEIGHT单件重量(Kg)		
8Z80095000		Stainless不锈钢/皮革	MT-04-17140/FA-01-17140	cut/weld/drill/polish/paint		1265.82		
				No. 序号	Part Description 零件描述	Quantity 数量	Material 材质	Finish 表面
				1	5Z81095001	1	Stainless不锈钢	MT-04-17140
				2	5Z71547602	15	Stainless不锈钢	MT-04-17140
				3	5Z71547603	15	Stainless不锈钢	MT-04-17140
				4	5Z71549305	5	Stainless不锈钢	MT-04-17140
				5	5Z71547607	3	Stainless不锈钢	MT-04-17140
				6	5Z71547608	3	Stainless不锈钢	MT-04-17140
				7	5Z77547607-1160	3	皮革/海绵	FA-01-17140
				8	5Z77547607	15	皮革/海绵	FA-01-17140
				9	5Z81095008	1	Stainless不锈钢	MT-04-17140
				10	5Z71547613	18	不锈钢	原色
技术要求(Technical Requirements): 1、供货方要相应配同色的连接件; 螺杆类连接件要装在相应位置, 以防止孔位偏差; (The supplier needs to provide the connector and match the color; The threaded rod must be pre-install into the correct location to avoid the deviation) 2、金属件要求无披锋, 焊接牢固, 无虚焊, 承重部位必须满焊; (The metal parts must be smoothly, strong welding, full weld on the loading location) 3、金属件所有见光部位不允许有影响外观效果的焊疤; (Forbid the welding mark on the appearance surface of metal parts) 4、注意公差配合: 镜子和玻璃尺寸, 需与挂臂配合的挂钩内卡口, 如未注明公差按负公差0.5mm加工. (Take note the tolerance for mirror, glass, the hook which needs to assembled with bar and so on, the unspecified tolerance is -0.5mm.) 5、所有可见螺丝均为内六角螺丝. (All the appearance screws must be allen screws) 6、所有镜子、玻璃、大理石4边和4角都要磨边, 金属件所有边角无坡锋\无毛刺, 防止伤人。 (All mirrors, glass, marble 4 sides and 4 angles need to sanding, all corners of metal furniture need to polish, no burr, prevent injuries.) 7、凡是涉及到走线的产品, 供货方必须穿好电线。 (The supplier must wear all wire.) 8、供货方必须装配好由供货方生产的配套产品, 例如层板托、连接件。 (the supplier must Pre assembled accessory, such as lamination, connector.) 9.所有部件焊接时要磨45°左右的斜边, 辅助焊接, 超过轮廓线外的焊点要磨平。								
SHEET FORMAT 图纸大小		UNITS单位	8Z80095000		PROJECT NO. 内部单号 0000/00	STORE CODE 店铺号 0000		
A3		mm	-图纸1		ORDER NO. 订单号 000			
DRAWN BY 制图 HaifengTong		SCALE 比例 1:40			ZARA			
ORDER DATE 下单日期 00/00/00		DELIVERY DATE 入库日期 00/00/00			CAAMAÑOASIA 公司			
CLIENT DRAWING 图户图 Proy V.0		VERSION 版本 V.0						
ASSEMBLED IN: 组装场所 INTERIOR		DRAWING TYPE 图纸类型 MANUFACTURING						