

QTY数量	DESCRIBE描述	SUPPLIER供应部门	REFERENCE参考信息	MATERIAL材料	FINISH颜色	PROCESSES工艺	UNIT WEIGHT单件重量(Kg)	TOTAL WEIGHT总重量(Kg)
	8Z70011800	SUPPLIER	REFERENCE	IRON铁/Stainless不锈钢/防火MDF	防锈底漆/2202号细拉丝/2201号橡木自然色	cut/weld/drill/polish/paint	236295.72	

The technical drawing includes four views:

- Front Elevation:** Shows overall dimensions: width 1100mm, height 2400mm. Internal details include a door opening at 1810mm from bottom, and various panel thicknesses like 70mm.
- Side Elevation:** Shows a depth of 1220mm and a base offset of 18mm.
- Top View:** Shows internal compartment widths of 1240mm and 1205mm, and depths of 1238mm and 1220mm. It also shows mounting holes with diameters Ø350 and Ø20.
- Section AH:** A cross-section showing wall attachment points with labels "靠墙此处装垫板 2400*100*5mm".

技术要求(Technical Requirements) :

- 供货方要相应配同色的连接件; 螺杆类连接件要装在相应位置 ,以防止孔位偏差;
(The supplier needs to provide the connectorand match the color;
The threaded rod must be pre-install into the correct location to avoid the deviation)
- 金属件要求无披锋,焊接牢固,无虚焊,承重部位必须满焊;
(The metal parts must be smoothly, strong welding, full weld on the loading location)
- 金属件所有见光部位不允许有影响外观效果的焊疤;
(Forbid the welding mark on the appearance surface of metal parts)
- 注意公差配合:镜子和玻璃尺寸,需与挂臂配合的挂钩内卡口,如未注明公差按负公差0.5mm加工.
(Take note the tolerance for mirror,glass,the hook which needs to assembled with bar and so on,the unspecified tolerance is -0.5mm.)
- 所有可见螺丝均为内六角螺丝。
(All the appearance screws must be allen screws)
- 所有镜子、玻璃、大理石4边和4角都要磨边，金属件所有边角无披锋\无毛刺，防止伤人。
(All mirrors, glass, marble 4 sides and 4 angles need to sanding, all corners of metal furniture need to polish,no burr, prevent injuries.)
- 凡是涉及到走线的产品，供货方必须穿好电线。
(The supplier must wear all wire.)
- 供货方必须装配好由供货方生产的配套产品，例如层板托、连接器。
(the supplier must Pre assembled accessory, such as lamination, connector.)
- 所有部件焊接时要磨45°左右的斜边,辅助焊接,超过轮廓线外的焊点要磨平。


SHEET FORMAT 图纸大小	A3	UNITS单位	mm	8Z70011800	-总装	PROJECT NO.内部单号 0000/00	STORE CODE店铺号 0000
DRAWN BY制图	EmmaMa	SCALE比例	1:20			ORDER NO.订单号 000	ZARA
CLIENT DRAWING图户图	Proy V.0	VERSION版本	V.0				CAAMAÑOASIA®
ASSEMBLED IN-组装场所	INTERIOR	DRAWING TYPE图纸类型	MANUFACTURING				

Path存储路径:E:\Emma\ZARA 14860\童装试衣间\22ANIPR002E-整套右开门\8Z70011800

创建日期(Created Date)
星期四, 2023年1月19日 15:31:45

上次保存的日期(Last Saved Date)
星期四, 2024年10月10日 14:54:33

QTY数量	DESCRIBE描述	SUPPLIER供应部门	REFERENCE参考信息	MATERIAL材料	FINISH颜色	PROCESSES工艺	UNIT WEIGHT单件重量 (Kg)	TOTAL WEIGHT总重量 (Kg)
	8Z70011800	SUPPLIER	REFERENCE	IRON铁/Stainless不锈钢/防火MDF	防锈底漆/2202号细拉丝/2201号橡木自然色	cut/weld/drill/polish/paint	236295.72	

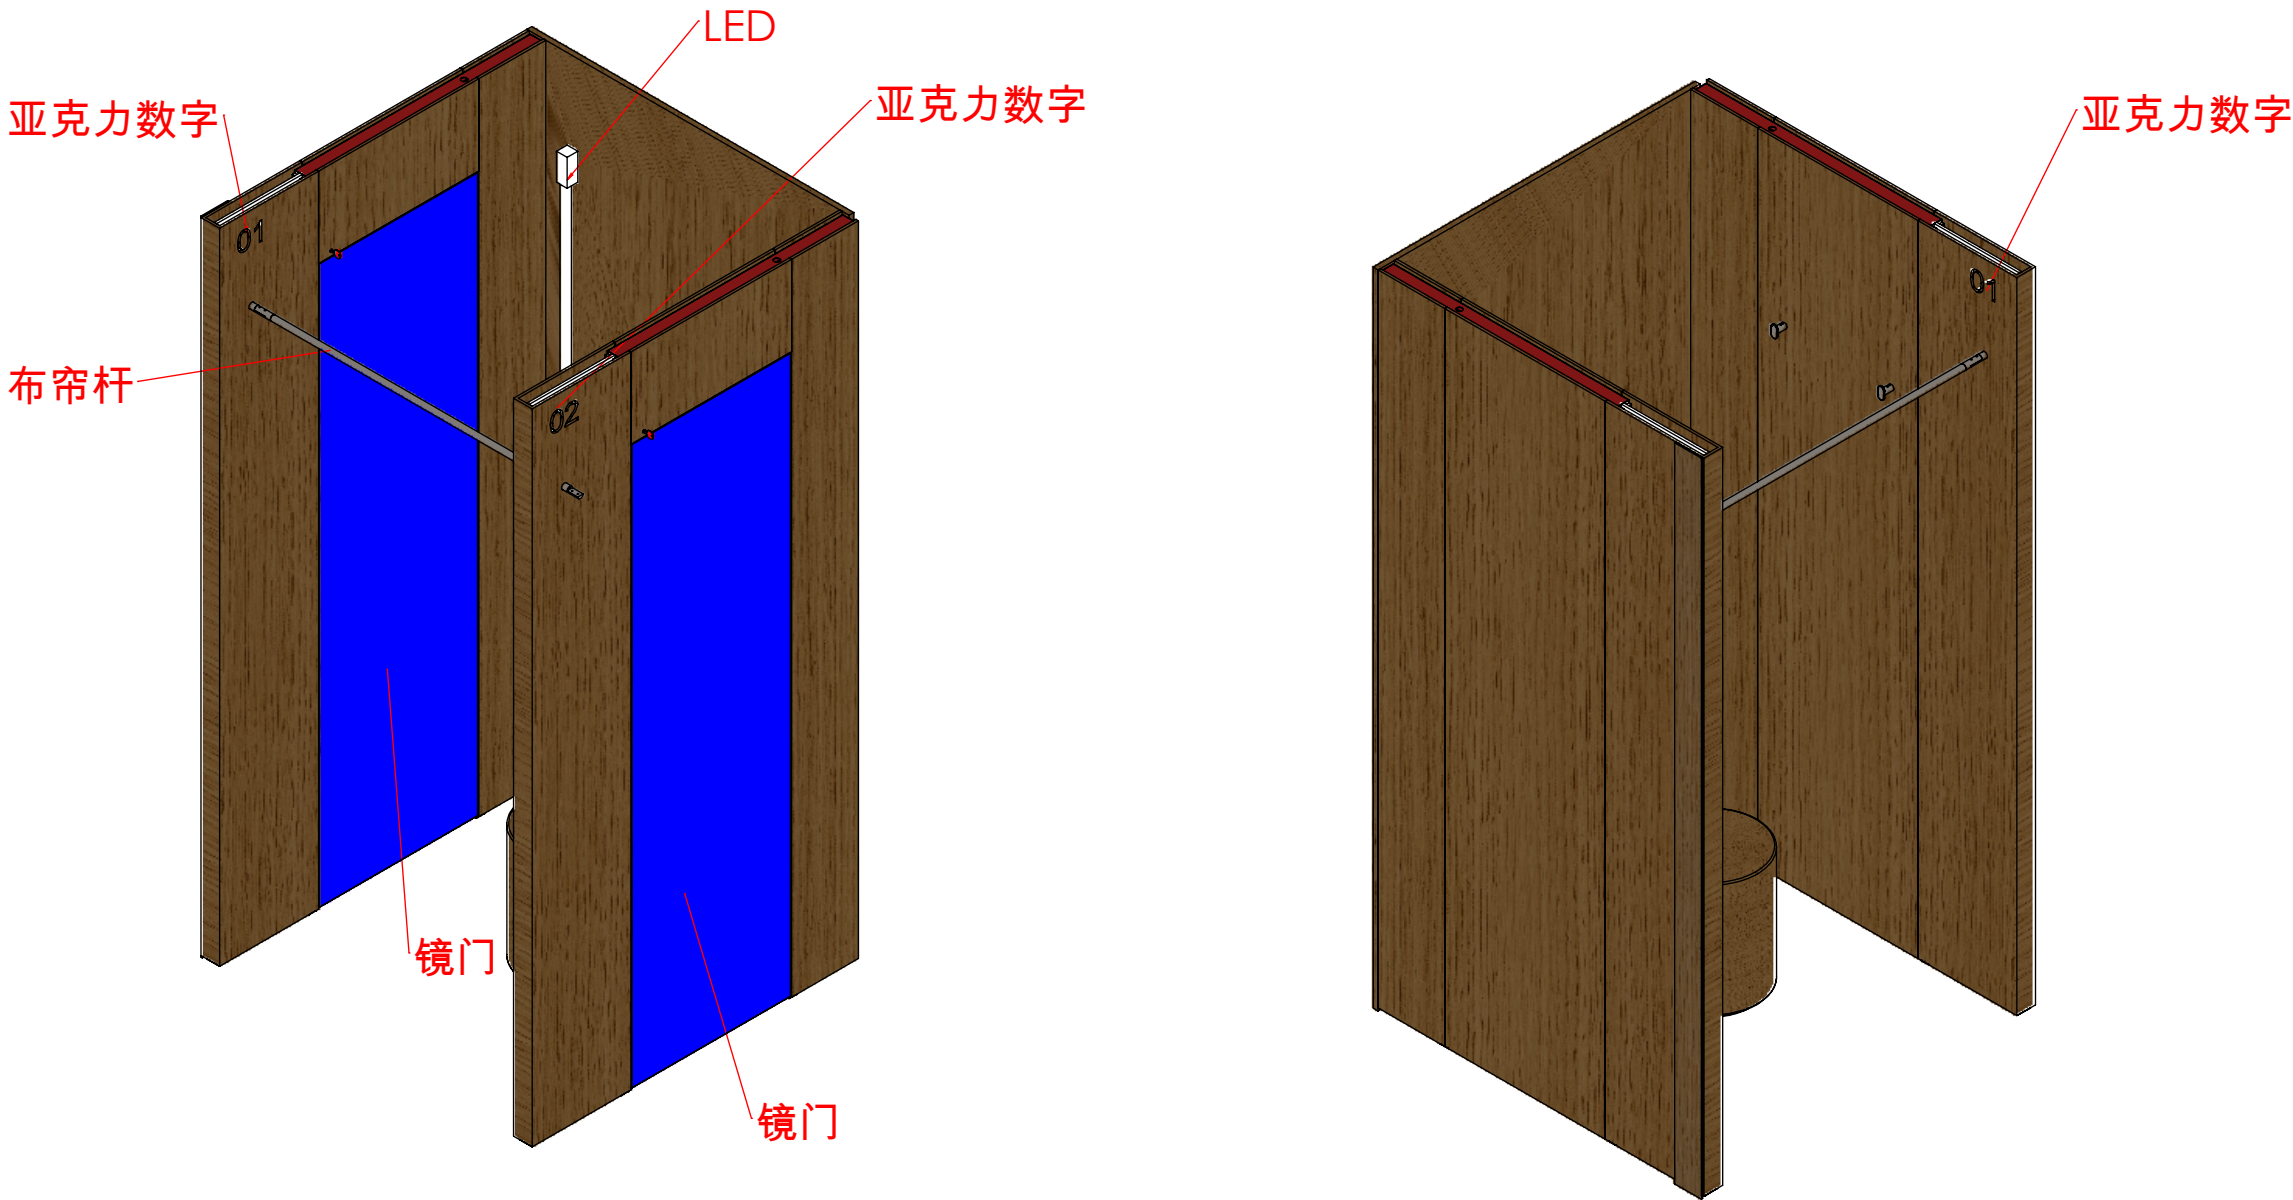

技术要求(Technical Requirements):
1、供货方要相应配同色的连接件; 螺杆类连接件要装在相应位置, 以防止孔位偏差;
(The supplier needs to provide the connector and match the color;
The threaded rod must be pre-install into the correct location to avoid the deviation)
2、金属件要求无披锋, 焊接牢固, 无虚焊, 承重部位必须满焊;
(The metal parts must be smoothly, strong welding, full weld on the loading location)
3、金属件所有见光部位不允许有影响外观效果的焊疤;
(Forbid the welding mark on the appearance surface of metal parts)
4、注意公差配合: 镜子和玻璃尺寸, 需与挂臂配合的挂钩内卡口, 如未注明公差按负公差0.5mm加工.
(Take note the tolerance for mirror, glass, the hook which needs to assembled with bar and so on, the unspecified tolerance is -0.5mm.)
5、所有可见螺丝均为内六角螺丝.
(All the appearance screws must be allen screws)
6、所有镜子、玻璃、大理石4边和4角都要磨边, 金属件所有边角无披锋\无毛刺, 防止伤人。
(All mirrors, glass, marble 4 sides and 4 angles need to sanding, all corners of metal furniture need to polish, no burr, prevent injuries.)
7、凡是涉及到走线的产品, 供货方必须穿好电线。
(The supplier must wear all wire.)
8、供货方必须装配好由供货方生产的配套产品, 例如层板托、连接件。
(the supplier must Pre assembled accessory, such as lamination, connector.)
9 所有部件焊接时要磨45°左右的斜边, 辅助焊接, 超过轮廓线外的焊点要磨平。

SHEET FORMAT 图纸大小	A3	UNITS单位	mm	8Z70011800	-效果图	PROJECT NO.内部单号	STORE CODE店铺号
DRAWN BY制图	EmmaMa	SCALE比例	1:20			0000/00	0000
ORDER DATE下单日期	00/00/00	DELIVERY DATE入库日期	00/00/00			ORDER NO.订单号	000
CLIENT DRAWING客户图	Proy V.0	VERSION版本	V.0			ZARA	
ASSEMBLED IN:组装场所	INTERIOR	DRAWING TYPE图纸类型	MANUFACTURING			CAAMAÑOASIA®	