



QTY数量	DESCRIBE描述	SUPPLIER供应部门	REFERENCE参考信息	MATERIAL材料	FINISH颜色	PROCESSES工艺	UNIT WEIGHT 单件重量(Kg)	TOTAL WEIGHT 总重量(Kg)
	8Z70382900	SUPPLIER	REFERENCE	防火MDF	GRIS METALIZADO 1401/M-2531白色手刷纹(参考现场颜色)	cut/weld/drill/polish/paint	25.50	

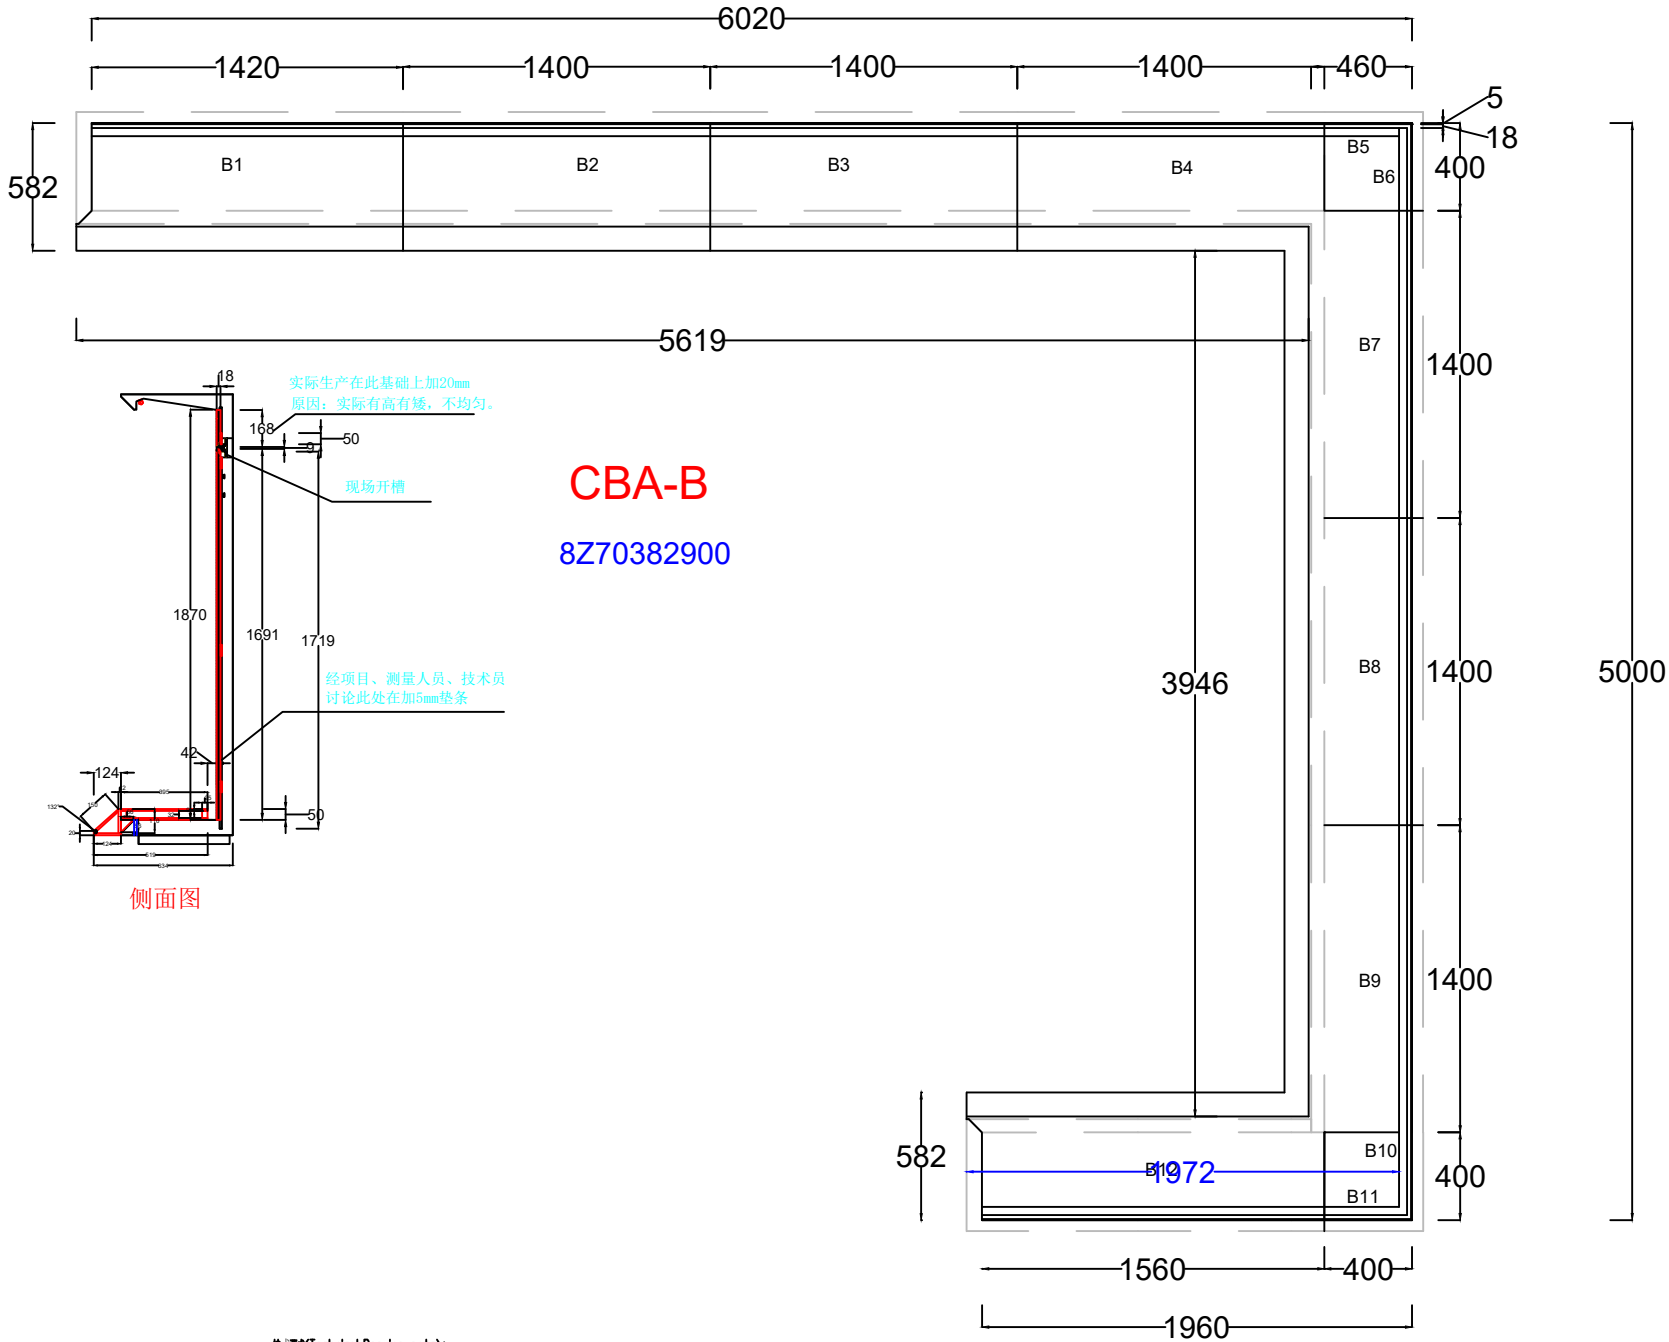

- 技术要求(Technical Requirements):
1. 供应商需提供连接件(如螺丝、螺母、垫片等)并预安装在正确位置,以确保安装准确。
(The supplier needs to provide the connector and match the color. The threaded rod must be pre-install into the correct location to avoid the deviation)
 2. 金属件表面无油污、无锈迹、无划痕、无变形,表面平整度符合设计要求。
(The metal parts must be smoothly, strong welding, full weld on the loading location)
 3. 金属件表面无油污、无锈迹、无划痕、无变形,表面平整度符合设计要求。
(The metal parts must be smoothly, strong welding, full weld on the loading location)
 4. 注意公差配合:所有尺寸公差按GB/T 1804-2000执行,未注公差按IT12/IT13执行。
(Take note the tolerance for mirror/glass, the hook which needs to assembled with bar and so on, the unspecified tolerance is -0.5mm)
 5. 所有可见螺丝必须使用防锈螺丝。
(All the appearance screws must be allen screws)
 6. 所有镜子、玻璃、大理石台面等,金属件表面无油污、无锈迹、无划痕、无变形。
(All mirrors, glass, marble 4 sides and 4 angles need to sanding, all corners of metal furniture need to polish/no burry prevent injuries)
 7. 供应商必须佩戴安全眼镜。
(The supplier must wear all wire.)
 8. 供应商必须提供预装配件,如:连接件、螺母、垫片、垫片等。
(The supplier must pre assembled accessory, such as lamination, connector.)

SHEET FORMAT 图幅大小	A3	UNITS 单位	mm	8Z70382900	平面图	PROJECT NO. 内部编号	0000/00	STORE CODE 店号	0000
DRAWN BY 制图	YoubiaoGu	SCALE 比例	1:10			ORDER NO. 订单号	000		
ORDER DATE 下单日期	00/00/00	DELIVERY DATE 交货日期	00/00/00				ZARA		
CLIENT DRAWING 客户图	Proy V.0	VERSION 版本		V.0	1369		CAAMA	AS DASHA	
ASSEMBLED IN 组装地点	INTERIOR	DRAWING TYPE 图纸类型	MANUFACTURING						

QTY数量	DESCRIBE描述	SUPPLIER供应部门	REFERENCE参考信息	MATERIAL材料	FINISH颜色	PROCESSES工艺	UNIT WEIGHT 单件重量(Kg)	TOTAL WEIGHT 总重量(Kg)
	8Z70382900	SUPPLIER	REFERENCE	防火MDF	GRIS METALIZADO 1401/M-2531白色手刷纹(参考现场颜色)	cut/weld/drill/polish/paint	25.50	

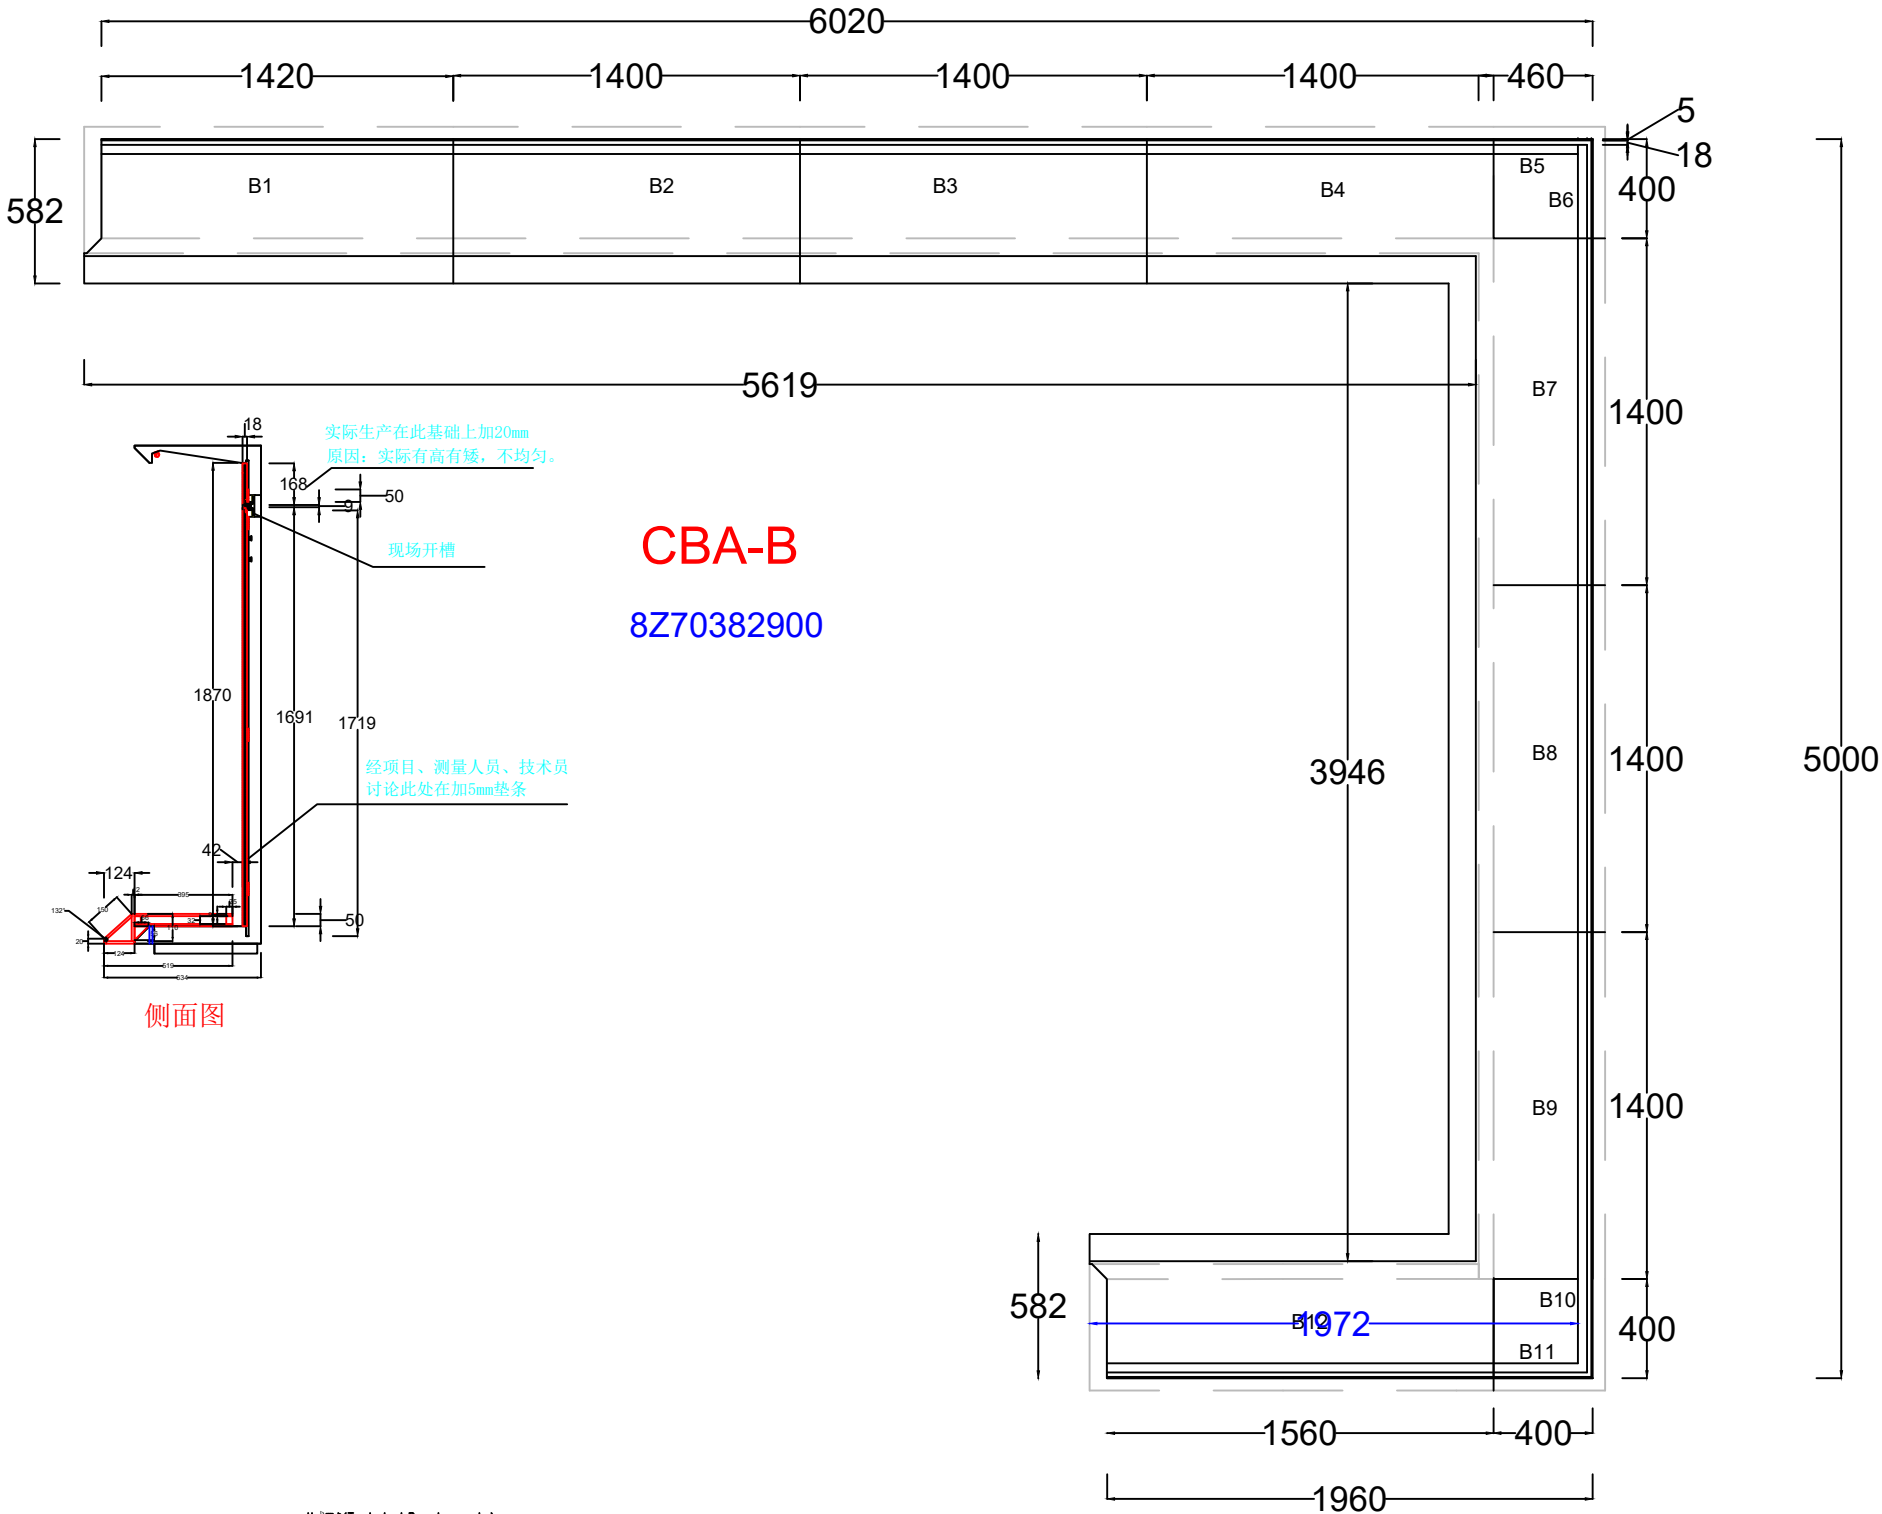

- 技术要求(Technical Requirements):
1. 颜色方面: 提供颜色的连接件, 需与连接件颜色一致, 以防止色差。
(The supplier needs to provide the connector and match the color. The threaded rod must be pre-installed into the correct location to avoid the deviation.)
 2. 金属件要求: 无毛刺, 焊接牢固, 无虚焊, 表面必须光滑。
(The metal parts must be smoothly, strong welding, full weld on the loading location.)
 3. 金属件表面: 无油污, 无灰尘, 无划痕, 无锈迹。
(Forbid the welding mark on the appearance surface of metal parts.)
 4. 注意公差配合: 尺寸公差按GB/T 1804-2000执行, 公差等级为IT12/IT13。
(Take note, the tolerance for mirror, glass, the hook which needs to assembled with bar and so on, the unspecified tolerance is ±0.5mm.)
 5. 所有可见的螺丝: 必须为六角头。
(All the appearance screws must be allen screws.)
 6. 所有镜子、玻璃、大理石: 必须4角打磨, 金属件所有边角无毛刺, 防止伤人。
(All mirrors, glass, marble 4 sides and 4 angles need to sanding, all corners of metal furniture need to polish, no burr, prevent injuries.)
 7. 凡涉及安全的产品: 必须为安全产品。
(The supplier must wear all wire.)
 8. 颜色方面: 提供颜色与现场一致的产品, 材料用环保、连接件。
(The supplier must Pre assembled accessory, such as lamination, connector.)

SHEET FORMAT 图板大小	A3	UNITS 单位	mm	8Z70382900	平面图	PROJECT NO. 项目编号	0000/00	STORE CODE 店号	0000
DRAWN BY 制图	YoubiaoGu	SCALE 比例	1:10			ORDER NO. 订单号	000		
ORDER DATE 下单日期	00/00/00	DELIVERY DATE 交货日期	00/00/00						
CLIENT DRAWING 客户图	Proy V.0	VERSION 版本		V.0	1369				
ASSEMBLED IN 组装场所	INTERIOR	DRAWING TYPE 图纸类型	MANUFACTURING						