




QTY数量	DESCRIBE描述	SUPPLIER供应部门	REFERENCE参考信息	MATERIAL材料	FINISH颜色	PROCESSES工艺	UNIT WEIGHT 单件重量(Kg)	TOTAL WEIGHT 总重量(Kg)
	8Z70383500	SUPPLIER	REFERENCE	防火MDF	GRIS METALIZADO 1401/M-2531白色手刷纹(参考现场颜色)	cut/weld/drill/polish/paint	25.50	

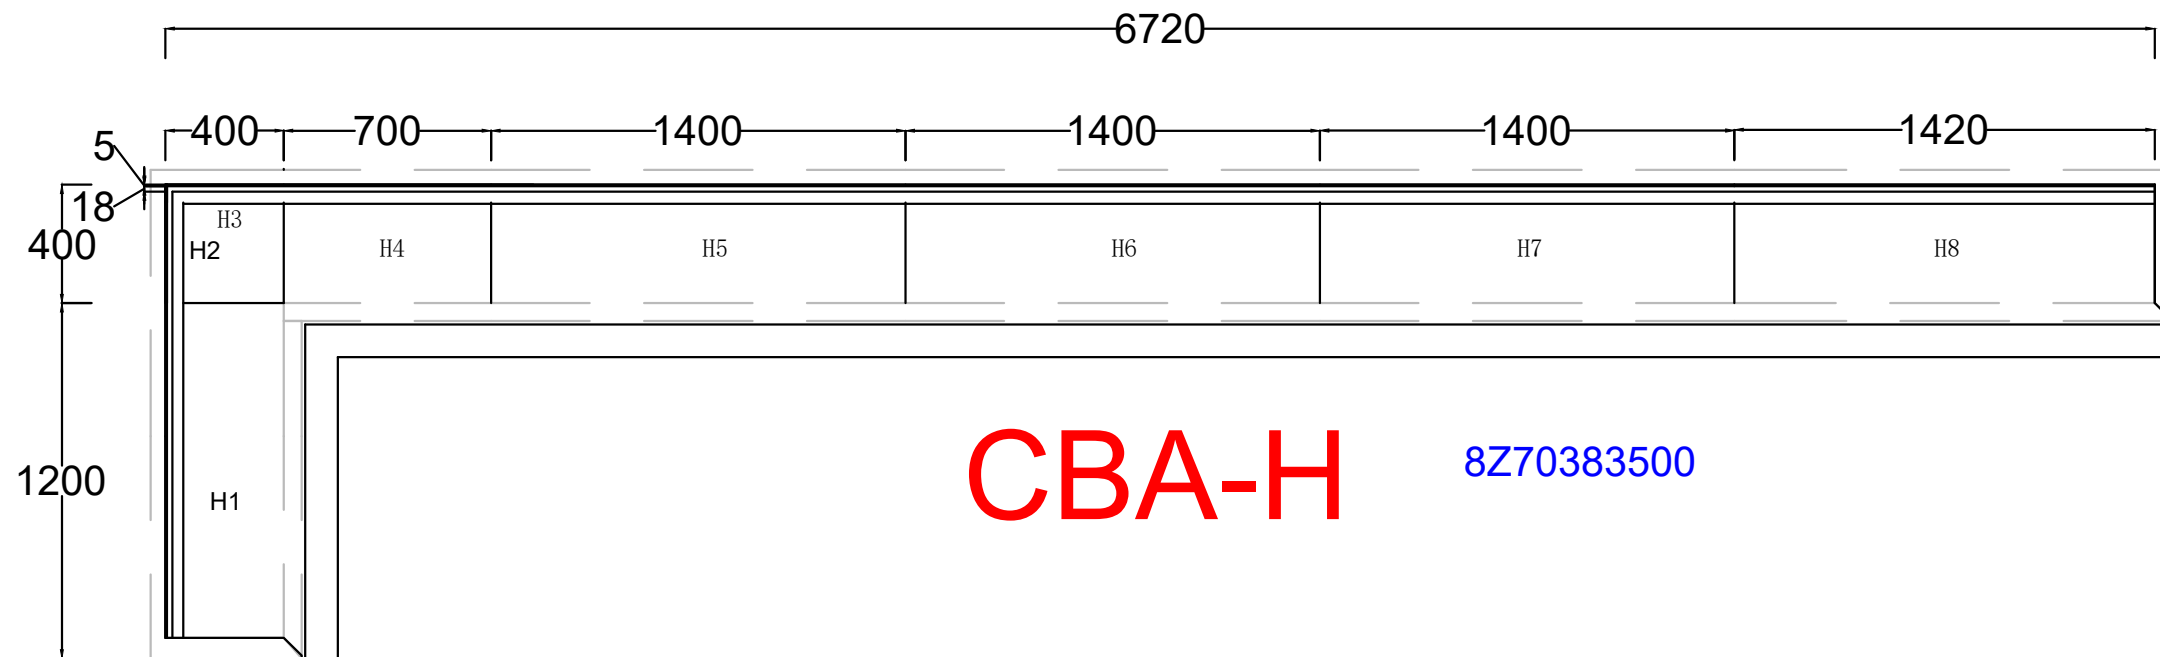

CBA-H 8Z70383500

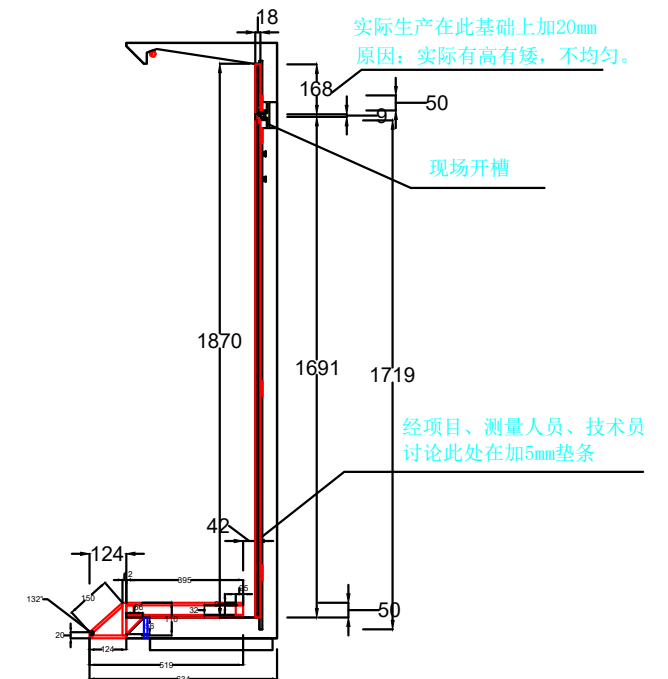

侧面图

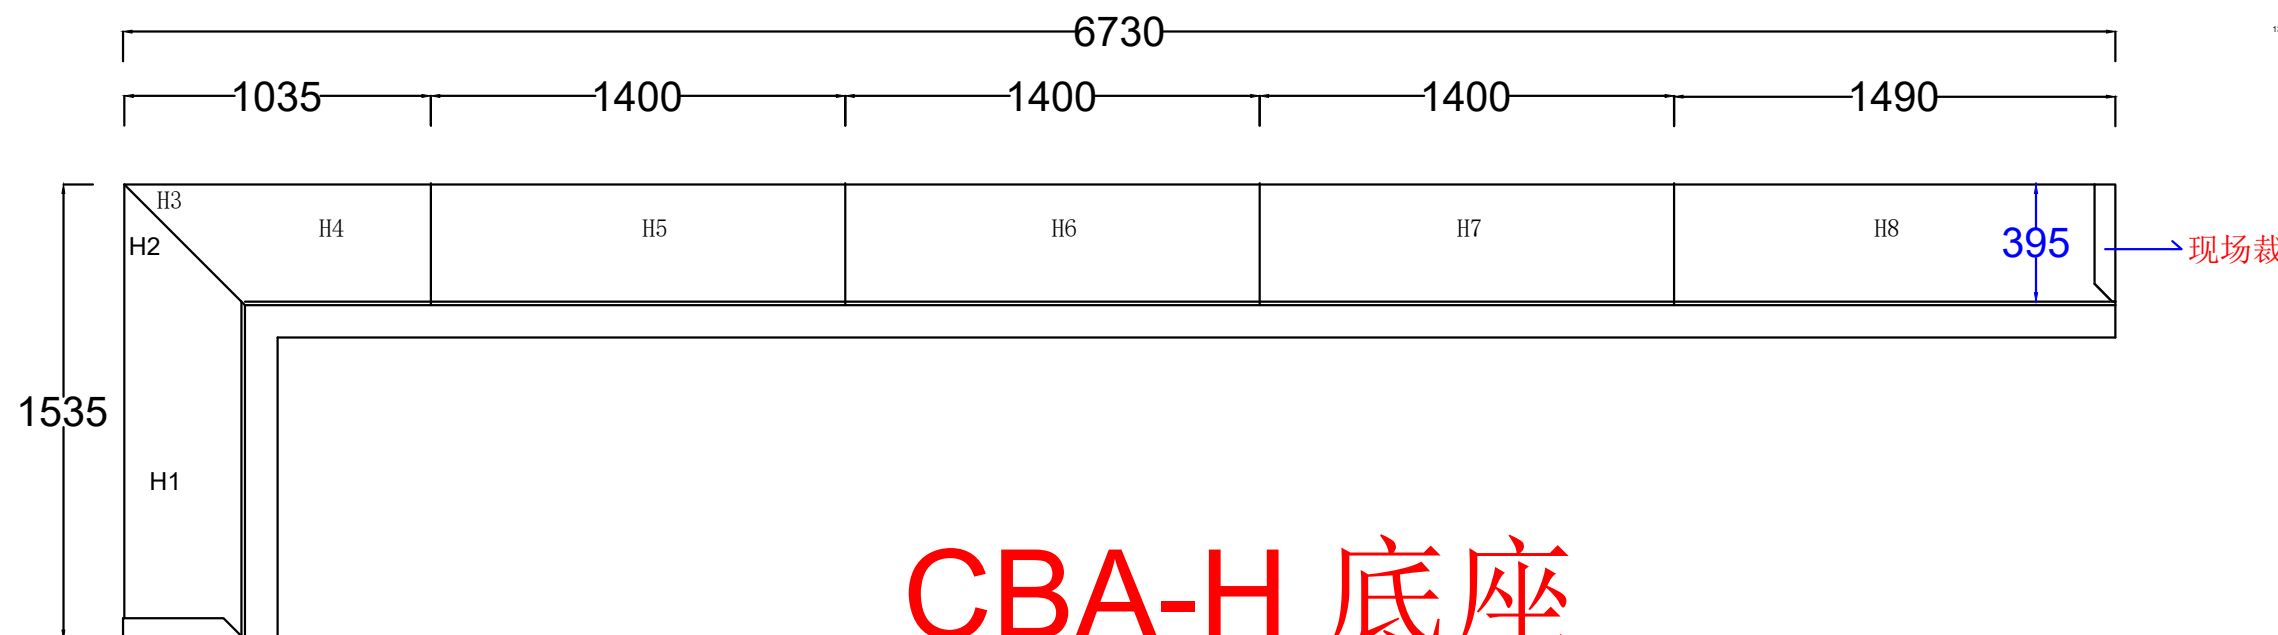

现场裁

技术需求(Technical Requirements):

1. 需“方通”型连接件(即:角钢+镀锌扁铁组合);
The supplier must provide the connector and match the color;
(The threaded rod must be pre-installed into the correct location to avoid the deviation)
2. 金属部件要求无毛刺、无焊瘤、无虚焊、表面必须光滑处理
(The metal parts must be smoothy, strong welding, full weld on the loading location)
3. 金属件所有外露部分均须做防腐处理
(avoid the welding mark on the appearance surface of metal parts)
4. 外观尺寸限制:所有连接件与主梁的连接件,其安装位置公差为±5mm;
(note note: the clearance for connection, the hook which needs to assembled with bar and so on, the unspecific tolerance is ±0.5mm)
5. 所有可见螺栓上均需加帽盖
(all the appearance screws must be allen screws)
6. 所有角钢、扁钢、大管及小管等4个侧面,全部都要打磨至无尖角、无毛刺、无伤人。
(all mirrors, glass, marble 4 sides and 4 angles need to sanding, all corners of metal furniture need to polishing burr, prevent injuries.)
7. 员工要佩戴安全鞋、手套、安全带等。
(the supplier must wear all wire)
8. 所有材料及配件由我方提供;油漆、五金、辅料、连接件。
(the supplier must pre-assembled accessory, such as (lamination, connector)

SHEET FORMAT 图纸大小		A3	UNITS 单位 mm	8Z70383500	平面图	PROJECT NO. 内单号 0000/00	STORE CODE 店号 0000
DRAWN BY 制图 YoubiaoGu		SCALE 比例 1:10				ORDER NO. 订单号 000	
ORDER DATE 下单日期 00/00/00		DELIVERY DATE 交货日期 00/00/00		---		ZARA	
CLIENT DRAWING 客户图 Proy V.0		VERSION 版本	V.0	----	1369		
ASSEMBLED IN 组装场所 INTERIOR		DRAWING TYPE 图纸类型 MANUFACTURING		---			