



16804 男装试衣间平面图
Men's Fitting Room

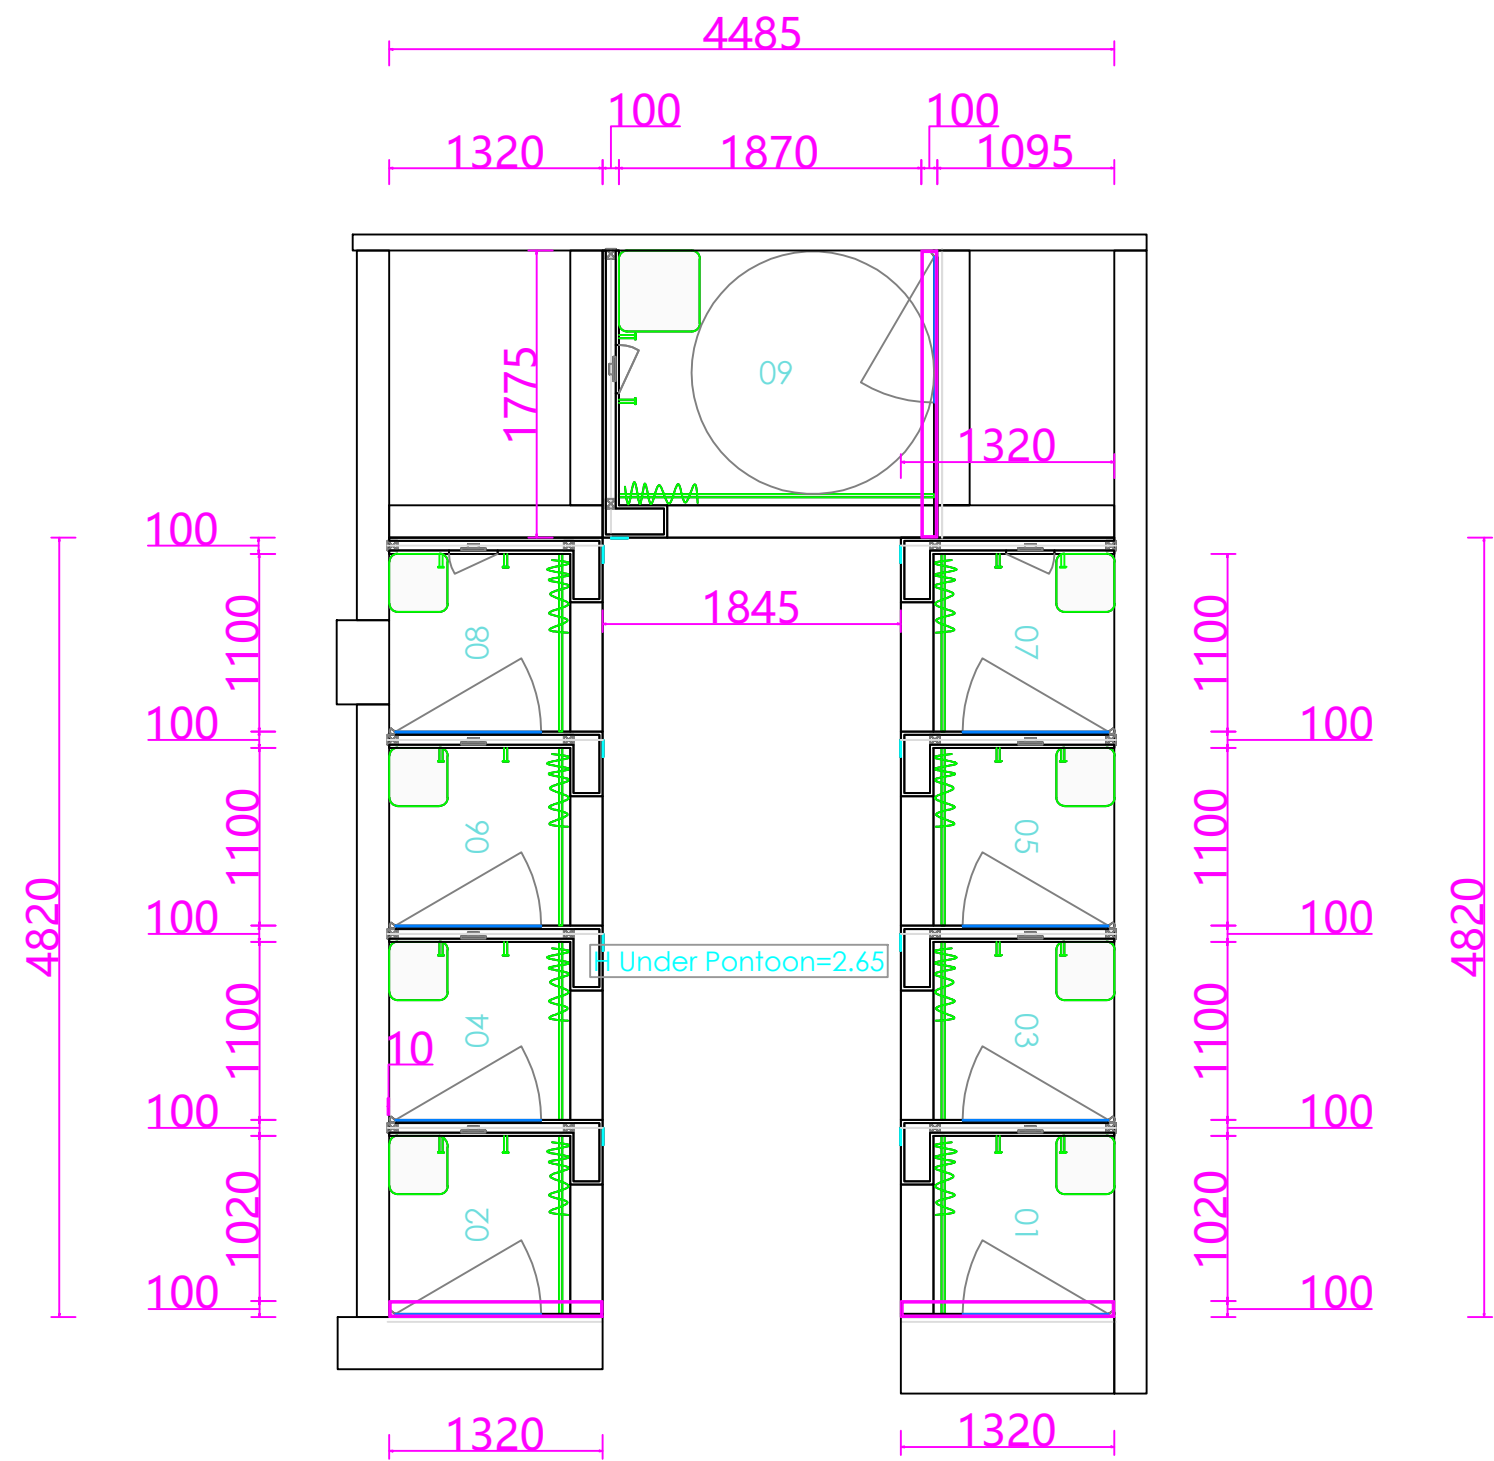


QTY数量	DESCRIBE描述	SUPPLIER供应部门	REFERENCE参考信息	MATERIAL材料	FINISH颜色	PROCESSES工艺	UNIT WEIGHT单件重量 (Kg)	TOTAL WEIGHT总重量 (Kg)
	8Z70515100	SUPPLIER	REFERENCE			cut/weld/drill/polish/paint	16768.48	

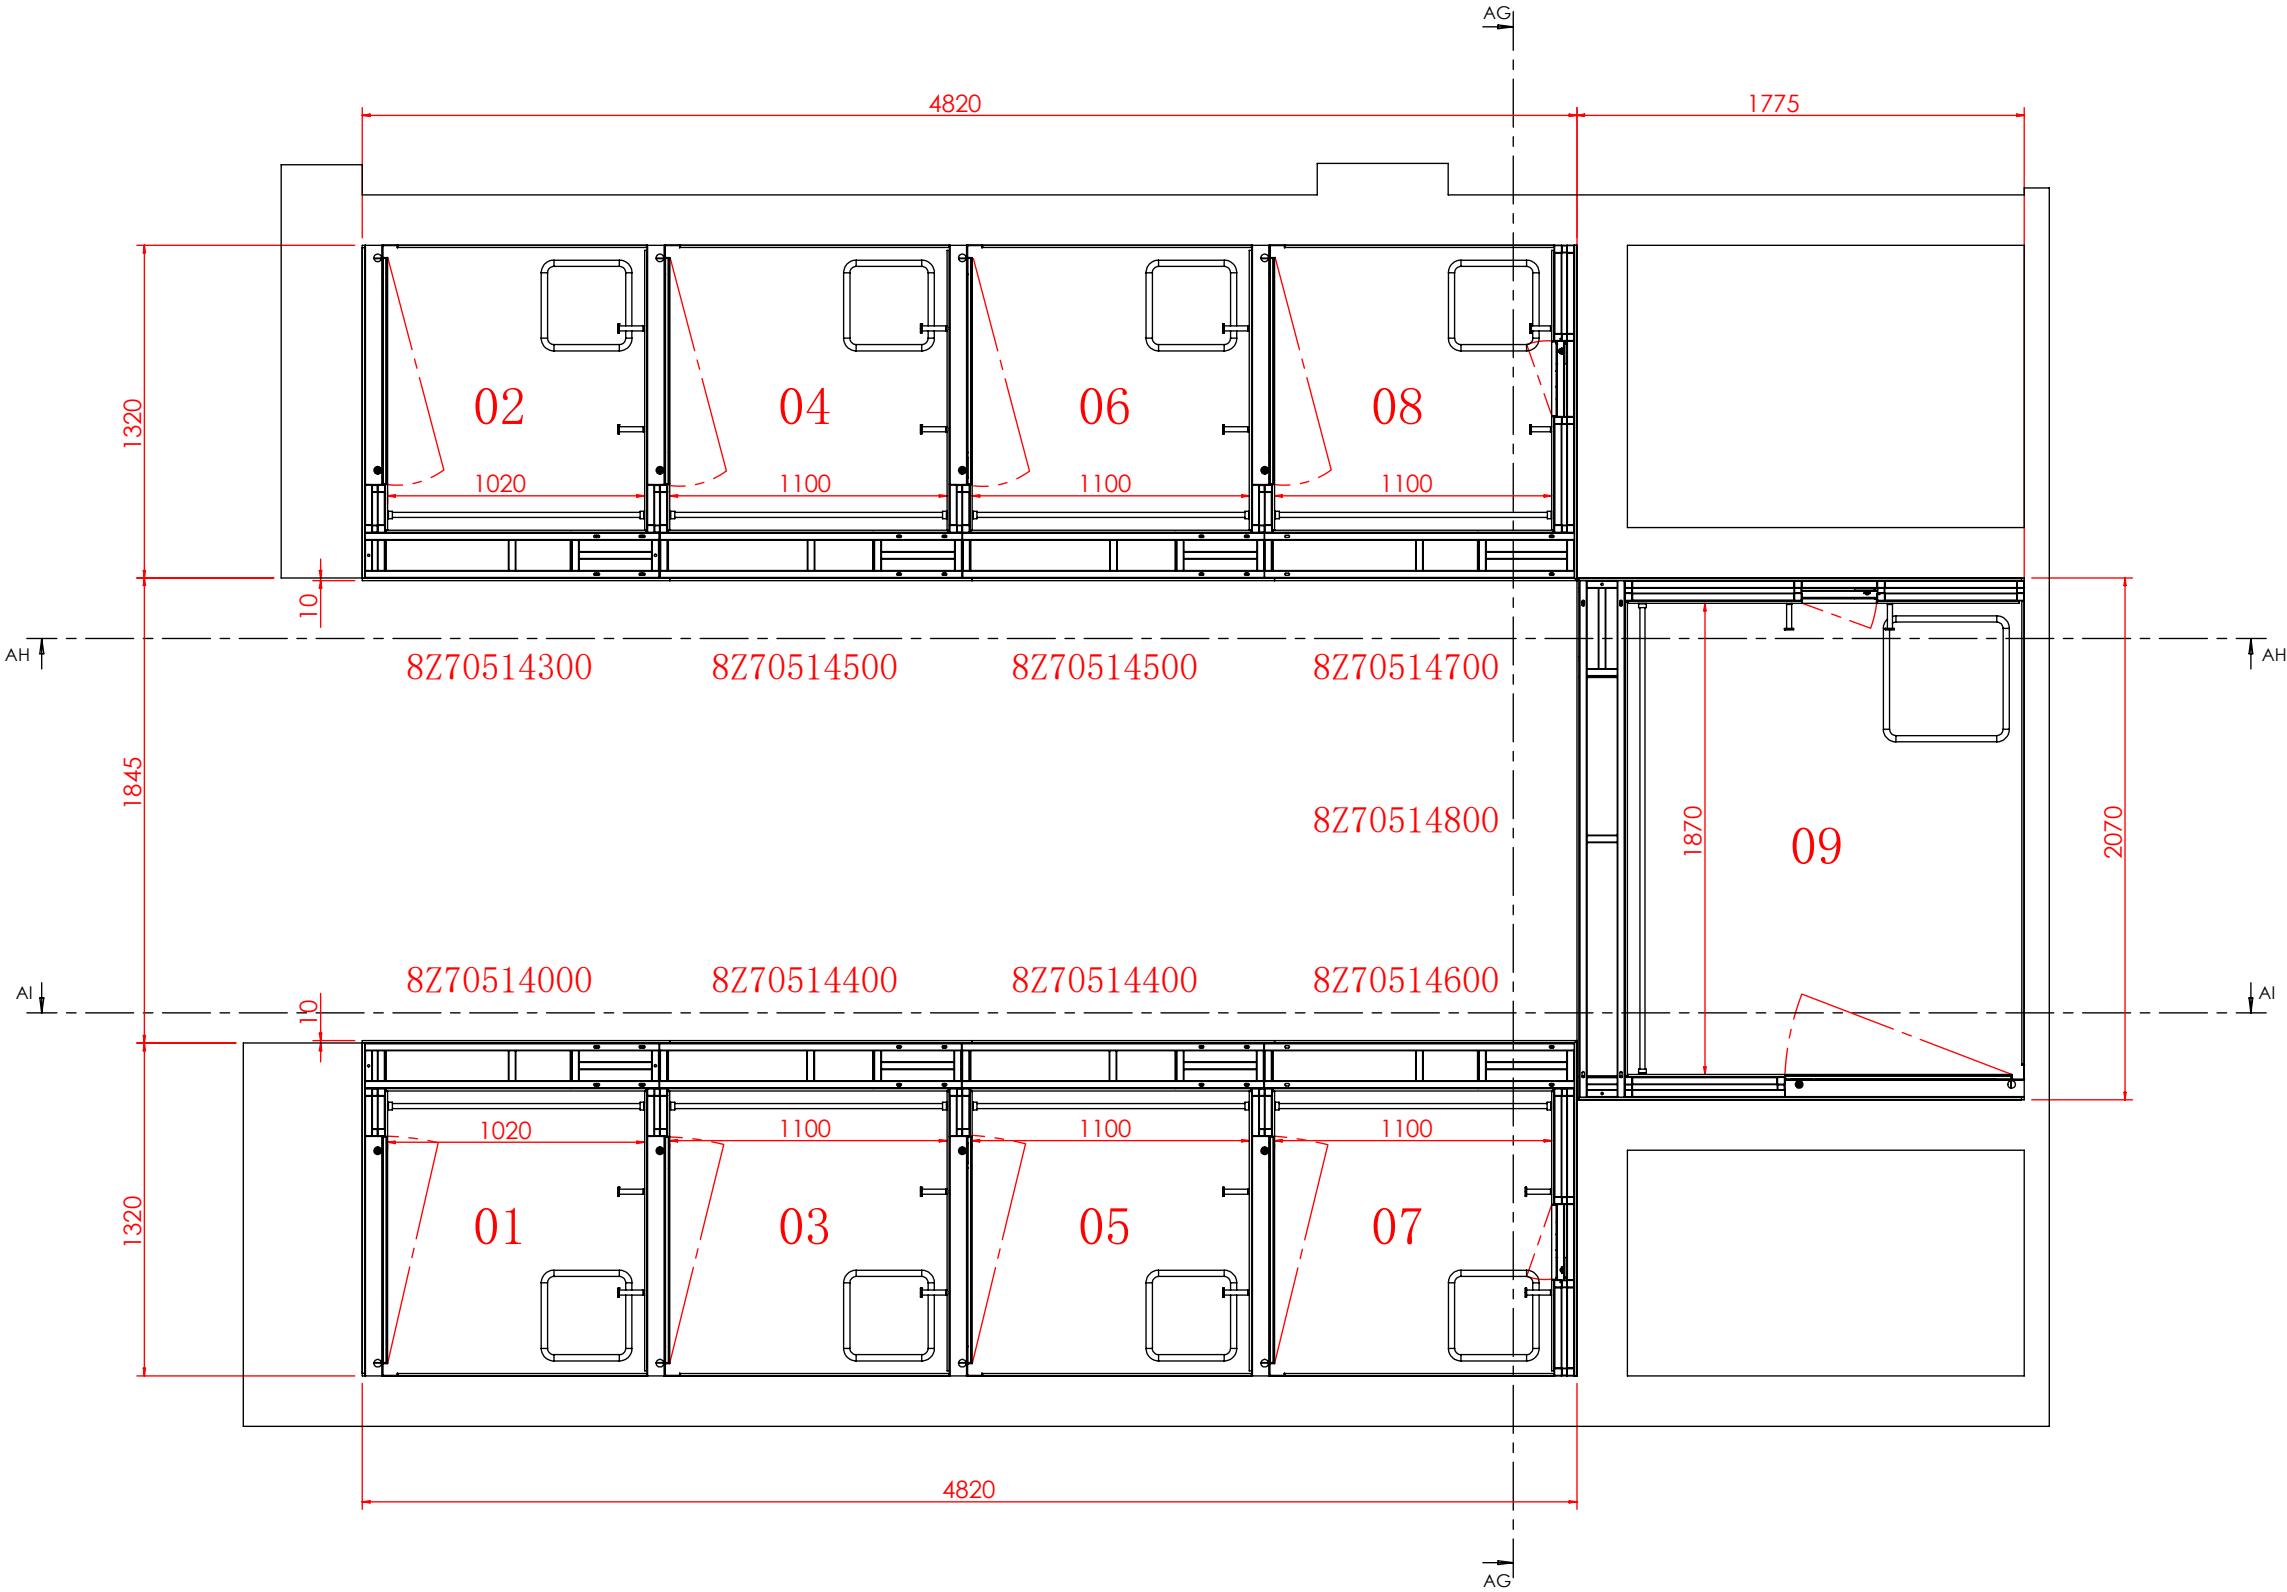

技术要求(Technical Requirements):
1、供货方要相应配同色的连接件; 螺杆类连接件要装在相应位置, 以防止孔位偏差;
(The supplier needs to provide the connector and match the color;
The threaded rod must be pre-install into the correct location to avoid the deviation)
2、金属件要求无接缝, 焊接牢固, 无虚焊, 承重部位必须满焊;
(The metal parts must be smoothly, strong welding, full weld on the loading location)
3、金属件所有见光部位不允许有影响外观效果的焊疤;
(Forbid the welding mark on the appearance surface of metal parts)
4、注意公差配合: 镜子和玻璃尺寸, 需与挂臂配合的挂钩内卡口, 如未注明公差按负公差0.5mm加工.
(Take note the tolerance for mirror, glass, the hook which needs to assembled with bar and so on, the unspecified tolerance is -0.5mm.)
5、所有可见螺丝均为内六角螺丝.
(All the appearance screws must be allen screws)
6、所有镜子、玻璃、大理石4边和4角都要磨边, 金属件所有边角无坡锋\无毛刺, 防止伤人.
(All mirrors, glass, marble 4 sides and 4 angles need to sanding, all corners of metal furniture need to polish, no burr, prevent injuries.)
7、凡是涉及到走线的产品, 供货方必须穿好电线.
(The supplier must wear all wire.)
8、供货方必须装配好由供货方生产的配套产品, 例如层板托、连接件.
(the supplier must Pre assembled accessory, such as lamination, connector.)
9 所有部件焊接时要磨45°左右的斜边, 辅助焊接, 超过轮廓线外的焊点要磨平。

SHEET FORMAT 图纸大小	A3	UNITS单位	mm	8Z70515100	-总装	PROJECT NO.内部单号	STORE CODE店铺号
DRAWN BY制图	HaifengTong	SCALE比例	1:30			0000/00	0000
ORDER DATE下单日期	00/00/00	DELIVERY DATE入库日期	00/00/00			ORDER NO.订单号	000
CLIENT DRAWING图户图	Proy V.0	VERSION版本	V.0			ZARA	
ASSEMBLED IN:组装场所	INTERIOR	DRAWING TYPE图纸类型	MANUFACTURING			CAAMAÑOASIA®	

QTY数量	DESCRIBE描述	SUPPLIER供应部门	REFERENCE参考信息	MATERIAL材料	FINISH颜色	PROCESSES工艺	UNIT WEIGHT单件重量 (Kg)	TOTAL WEIGHT总重量 (Kg)
	8Z70515100	SUPPLIER	REFERENCE			cut/weld/drill/polish/paint	16768.48	

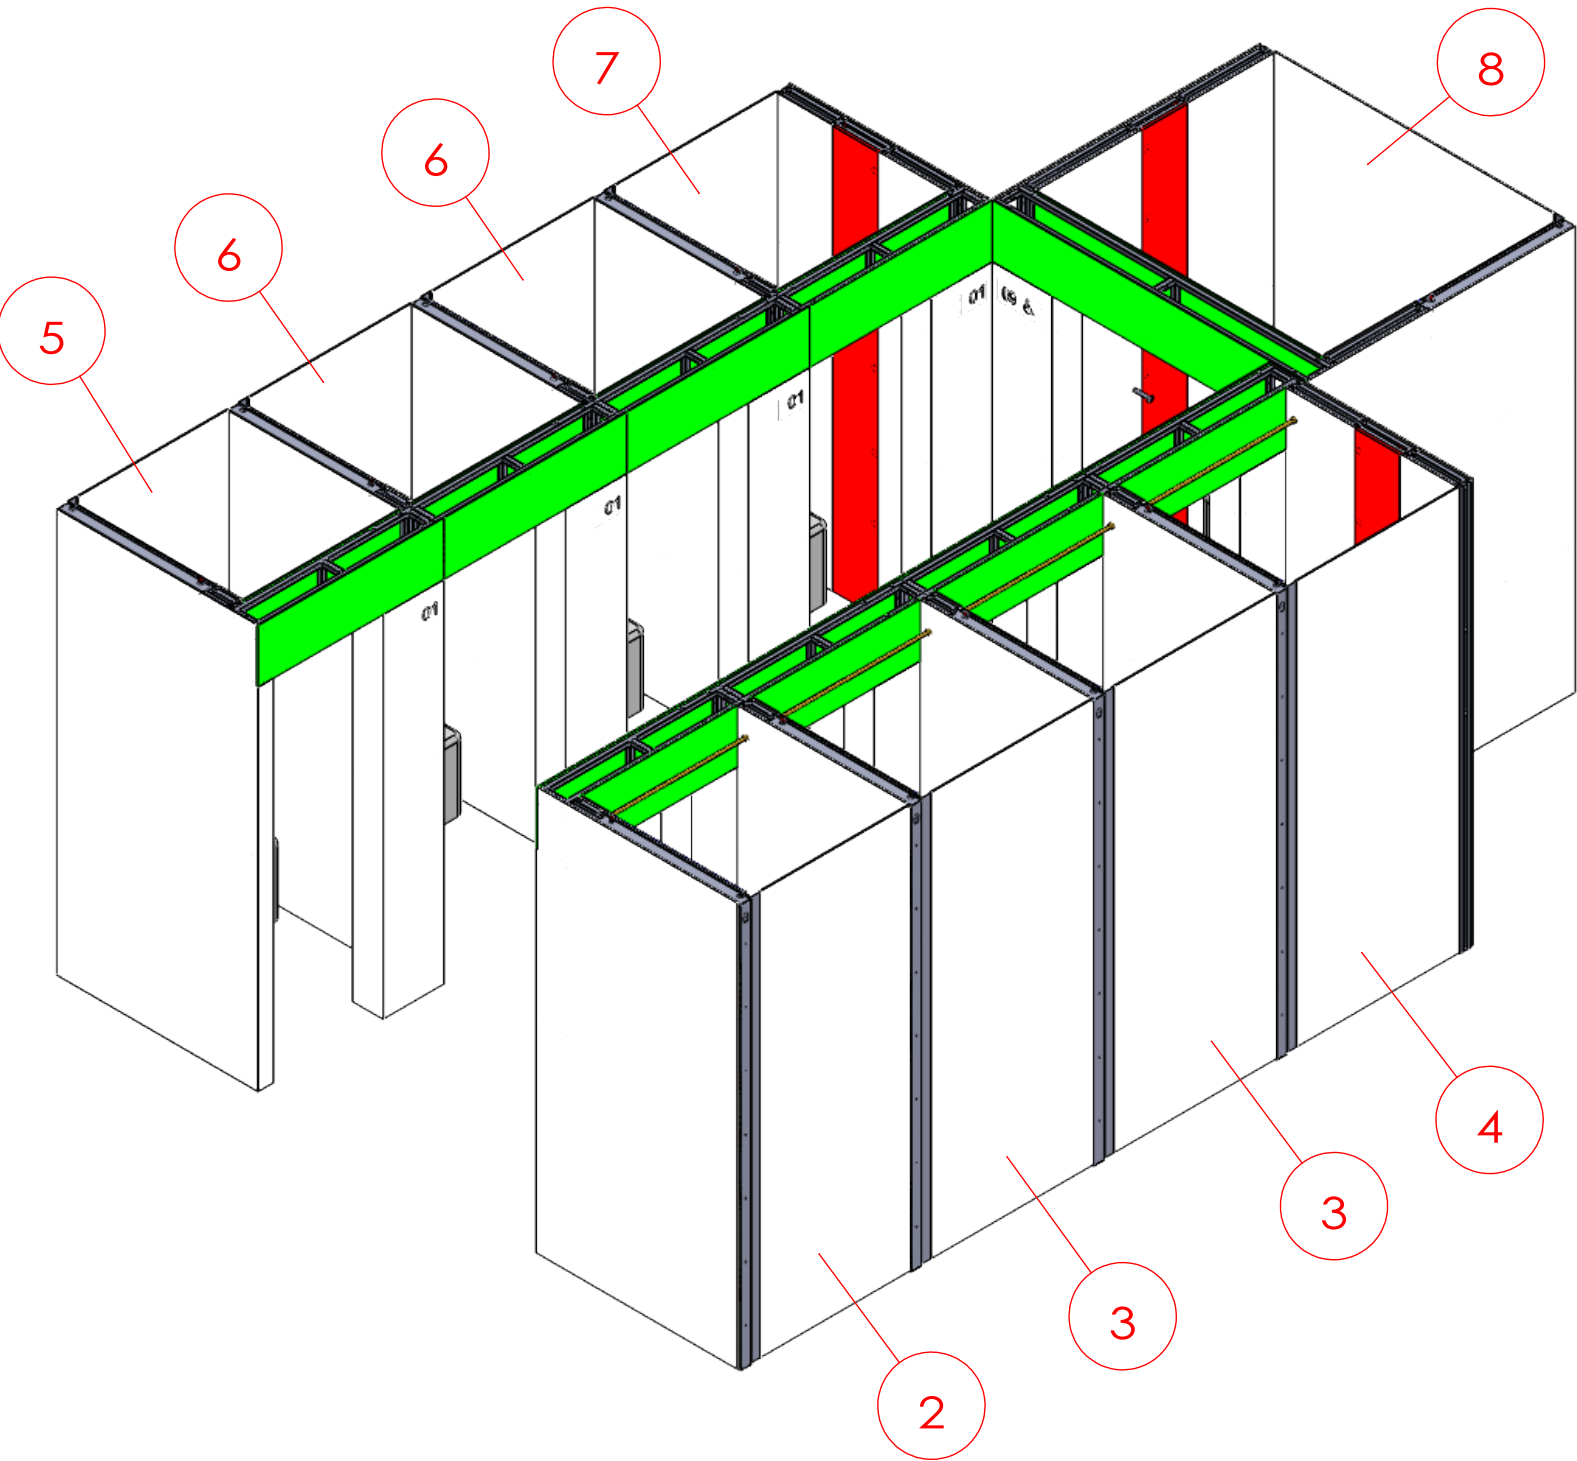

技术要求(Technical Requirements):

1、供货方要相应配同色的连接件; 螺杆类连接件要装在相应位置, 以防止孔位偏差;
(The supplier needs to provide the connector and match the color;
The threaded rod must be pre-installed into the correct location to avoid the deviation)

2、金属件要求无接缝, 焊接牢固, 无虚焊, 承重部位必须满焊;
(The metal parts must be smoothly, strong welding, full weld on the loading location)

3、金属件所有见光部位不允许有影响外观效果的焊疤;
(Forbid the welding mark on the appearance surface of metal parts)

4、注意公差配合: 镜子和玻璃尺寸, 需与挂臂配合的挂钩内卡口, 如未注明公差按负公差0.5mm加工.
(Take note the tolerance for mirror, glass, the hook which needs to assembled with bar and so on, the unspecified tolerance is -0.5mm.)

5、所有可见螺丝均为内六角螺丝.
(All the appearance screws must be allen screws)

6、所有镜子、玻璃、大理石4边和4角都要磨边, 金属件所有边角无坡锋\无毛刺, 防止伤人。
(All mirrors, glass, marble 4 sides and 4 angles need to sanding, all corners of metal furniture need to polish, no burr, prevent injuries.)

7、凡是涉及到走线的产品, 供货方必须穿好电线。
(The supplier must wear all wire.)

8、供货方必须装配好由供货方生产的配套产品, 例如层板托、连接件。
(the supplier must Pre assembled accessory, such as lamination, connector.)

9. 所有部件焊接时要磨45°左右的斜边, 辅助焊接, 超过轮廓线外的焊点要磨平。

No. 序号	Part Description 零件描述	Quantity 数量	Material 材质	Finish 表面
1	男装试衣间墙体	1	WALL	
2	8Z70514000	1	IRON铁/Stainless不锈钢/防火MDF/Mirror镜子	防锈漆/2202号细拉丝/UNDORA TRAVERTINO NEGRO RAL 9011 EXTRA MATE. REF:2512
3	8Z70514400	2	IRON铁/Stainless不锈钢/防火MDF/Mirror镜子	防锈漆/2202号细拉丝/UNDORA TRAVERTINO NEGRO RAL 9011 EXTRA MATE. REF:2512
4	8Z70514600	1	IRON铁/Stainless不锈钢/防火MDF/Mirror镜子	防锈漆/2202号细拉丝/UNDORA TRAVERTINO NEGRO RAL 9011 EXTRA MATE. REF:2512
5	8Z70514300	1	IRON铁/Stainless不锈钢/防火MDF/Mirror镜子	防锈漆/2202号细拉丝/UNDORA TRAVERTINO NEGRO RAL 9011 EXTRA MATE. REF:2512
6	8Z70514500	2	IRON铁/Stainless不锈钢/防火MDF/Mirror镜子	防锈漆/2202号细拉丝/UNDORA TRAVERTINO NEGRO RAL 9011 EXTRA MATE. REF:2512
7	8Z70514700	1	IRON铁/Stainless不锈钢/防火MDF/Mirror镜子	防锈漆/2202号细拉丝/UNDORA TRAVERTINO NEGRO RAL 9011 EXTRA MATE. REF:2512
8	8Z70514800	1	IRON铁/Stainless不锈钢/防火MDF/Mirror镜子	防锈漆/2202号细拉丝/UNDORA TRAVERTINO NEGRO RAL 9011 EXTRA MATE. REF:2512

SHEET FORMAT 图纸大小A3

DRAWN BY 制图HaifengTong

ORDER DATE 下单日期00/00/00

CLIENT DRAWING 客户图Proy V.0

ASSEMBLED IN 组装场所INTERIOR

UNITS 单位mm

SCALE 比例1:35

DELIVERY DATE 入库日期00/00/00

VERSION 版本V.0

DRAWING TYPE 图纸类型MANUFACTURING

8Z70515100

-图纸1

PROJECT NO. 内部单号0000/00

STORE CODE 店铺号0000

ORDER NO. 订单号000

ZARA

CAAMAÑOASIA®


Path存储路径:E:\全海峰\ZARA\16804\男装试衣间\8Z70515100

创建日期(Created Date)2025年12月22日 17:31:56


上次保存的日期(Last Saved Date)2026年1月7日 10:52:42

共 4 张 第 2 张

QTY数量	DESCRIBE描述	SUPPLIER供应部门	REFERENCE参考信息	MATERIAL材料	FINISH颜色	PROCESSES工艺	UNIT WEIGHT单件重量 (Kg)	TOTAL WEIGHT总重量 (Kg)
	8Z70515100	SUPPLIER	REFERENCE			cut/weld/drill/polish/paint	16768.48	

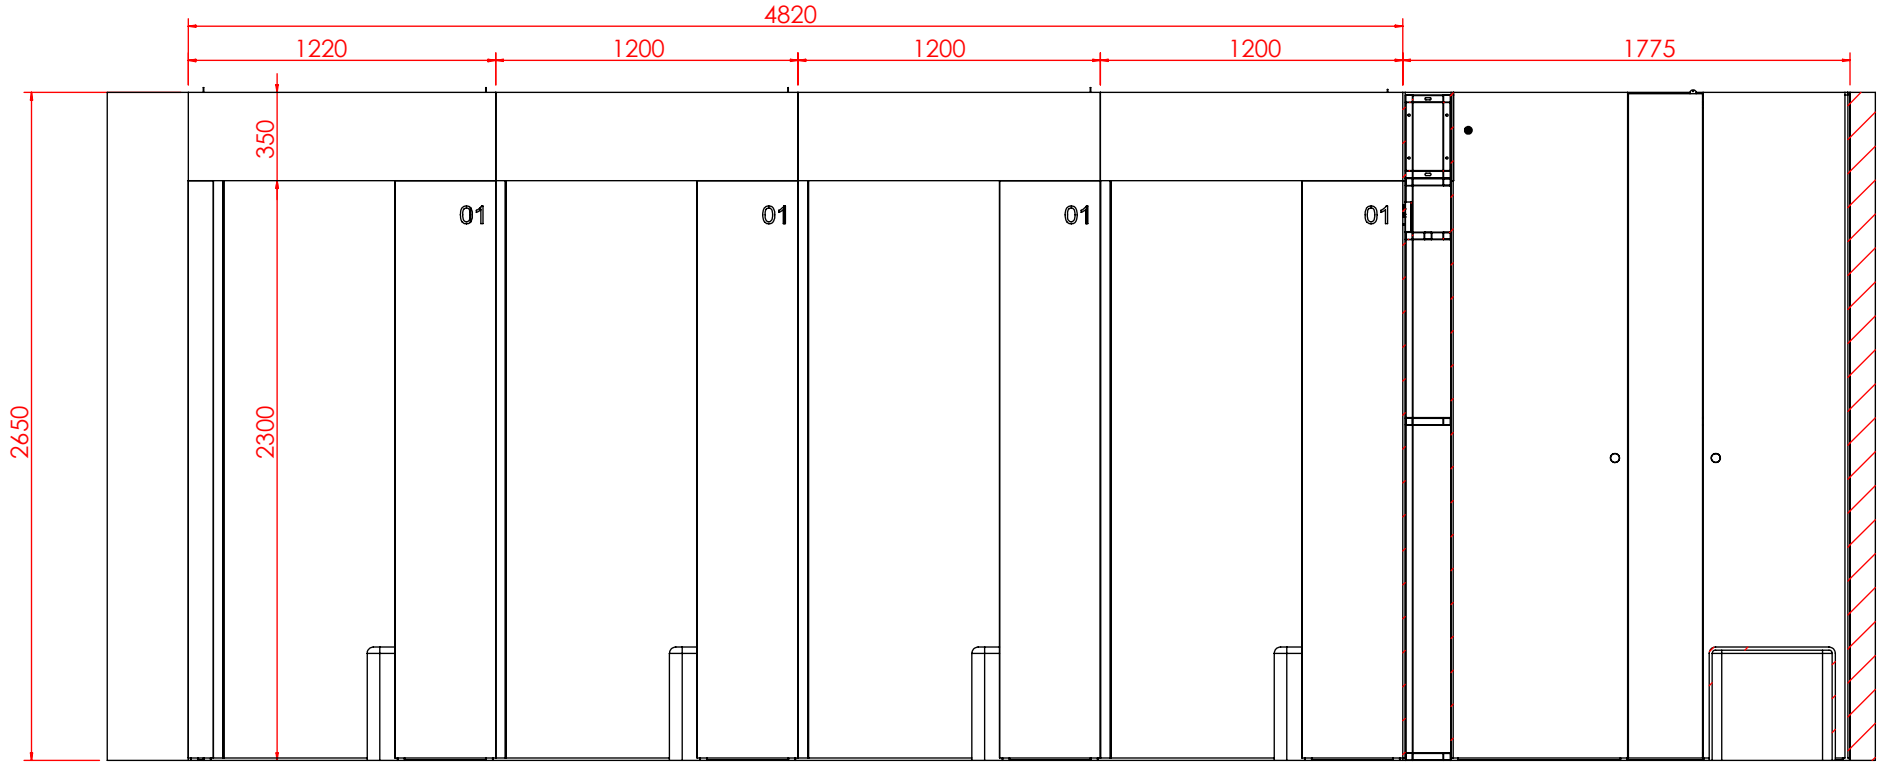

剖面 AH-AH

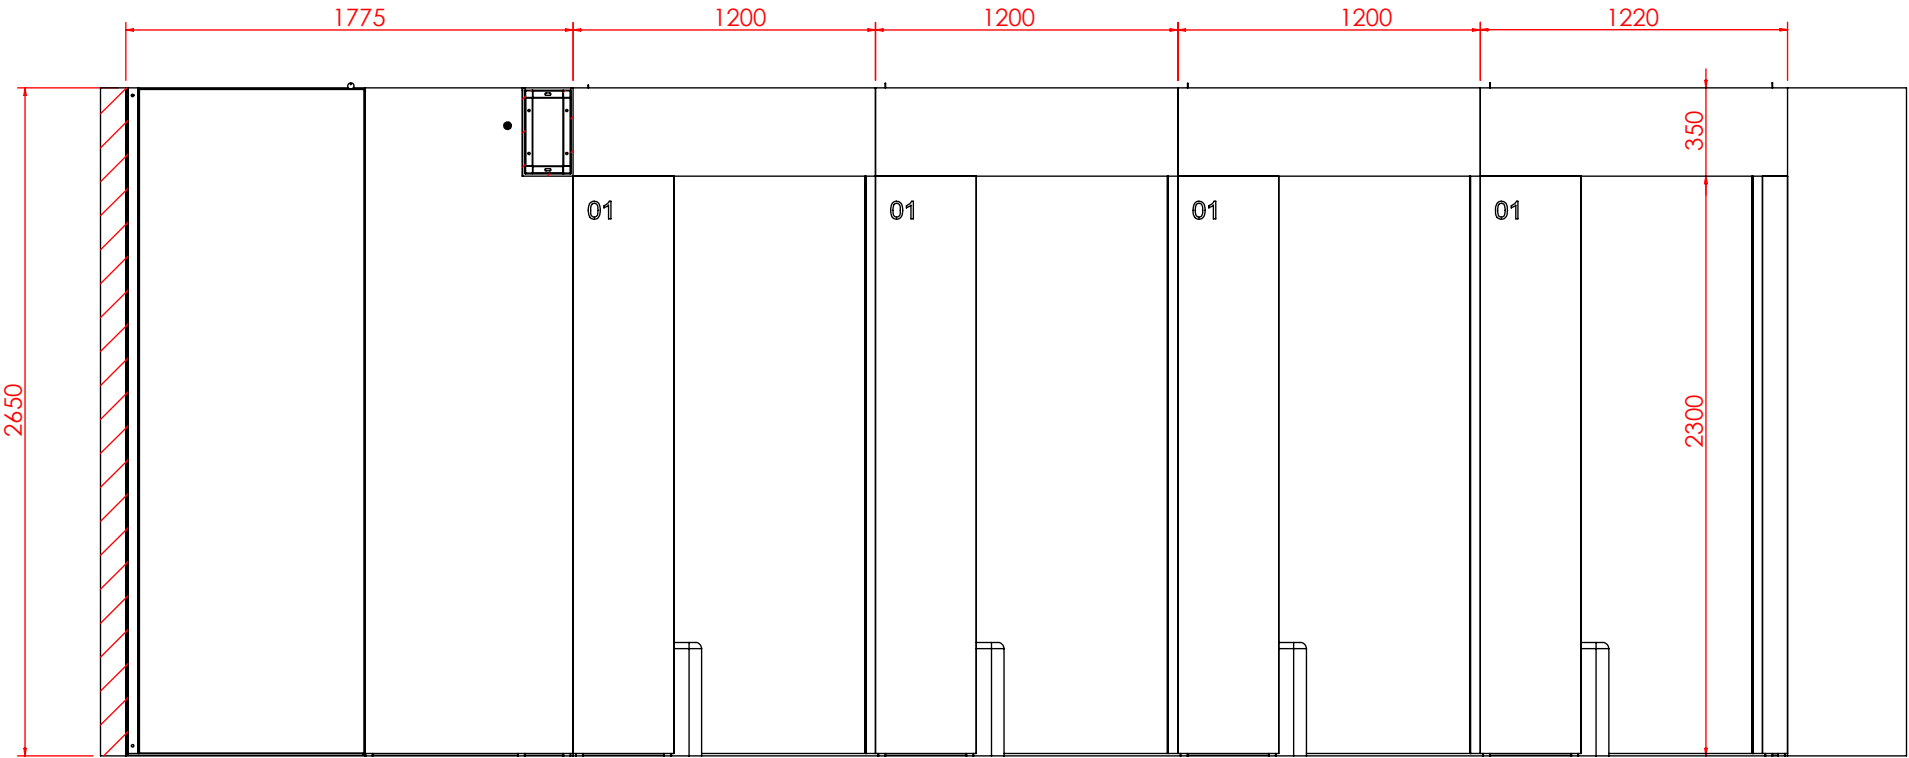


剖面 AI-AI

- 技术要求(Technical Requirements):
- 1、供货方要相应配同色的连接件; 螺杆类连接件要装在相应位置, 以防止孔位偏差。
(The supplier needs to provide the connector and match the color; The threaded rod must be pre-install into the correct location to avoid the deviation.)
 - 2、金属件要求无接缝, 焊接牢固, 无虚焊, 承重部位必须满焊。
(The metal parts must be smoothly, strong welding, full weld on the loading location.)
 - 3、金属件所有见光部位不允许有影响外观效果的焊疤;
(Forbid the welding mark on the appearance surface of metal parts.)
 - 4、注意公差配合: 镜子和玻璃尺寸, 需与挂臂配合的挂钩内卡口, 如未注明公差按负公差0.5mm加工。
(Take note the tolerance for mirror, glass, the hook which needs to assembled with bar and so on, the unspecified tolerance is -0.5mm.)
 - 5、所有可见螺丝均为内六角螺丝。
(All the appearance screws must be allen screws.)
 - 6、所有镜子、玻璃、大理石4边和4角都要磨边, 金属件所有边角无锋棱\无毛刺, 防止伤人。
(All mirrors, glass, marble 4 sides and 4 angles need to sanding, all corners of metal furniture need to polish, no burr, prevent injuries.)
 - 7、凡是涉及到走线的产品, 供货方必须穿好电线。
(The supplier must wear all wire.)
 - 8、供货方必须装配好由供货方生产的配套产品, 例如层板托、连接件。
(the supplier must Pre assembled accessory, such as lamination, connector.)
 - 9 所有部件焊接时要磨45°左右的斜边, 辅助焊接, 超过轮廓线外的焊点要磨平。

SHEET FORMAT 图纸大小	A3	UNITS单位	mm	8Z70515100	-AH/AI	PROJECT NO.内部单号	STORE CODE店铺号
DRAWN BY制图	HaifengTong	SCALE比例	1:30			0000/00	0000
ORDER DATE下单日期	00/00/00	DELIVERY DATE入库日期	00/00/00			ORDER NO.订单号	000
CLIENT DRAWING图户图	Proy V.0	VERSION版本	V.0			ZARA	
ASSEMBLED IN:组装场所	INTERIOR	DRAWING TYPE图纸类型	MANUFACTURING			CAAMAÑOASIA®	

QTY数量	DESCRIBE描述	SUPPLIER供应部门	REFERENCE参考信息	MATERIAL材料	FINISH颜色	PROCESSES工艺	UNIT WEIGHT单件重量 (Kg)	TOTAL WEIGHT总重量 (Kg)
	8Z70515100	SUPPLIER	REFERENCE			cut/weld/drill/polish/paint	16768.48	




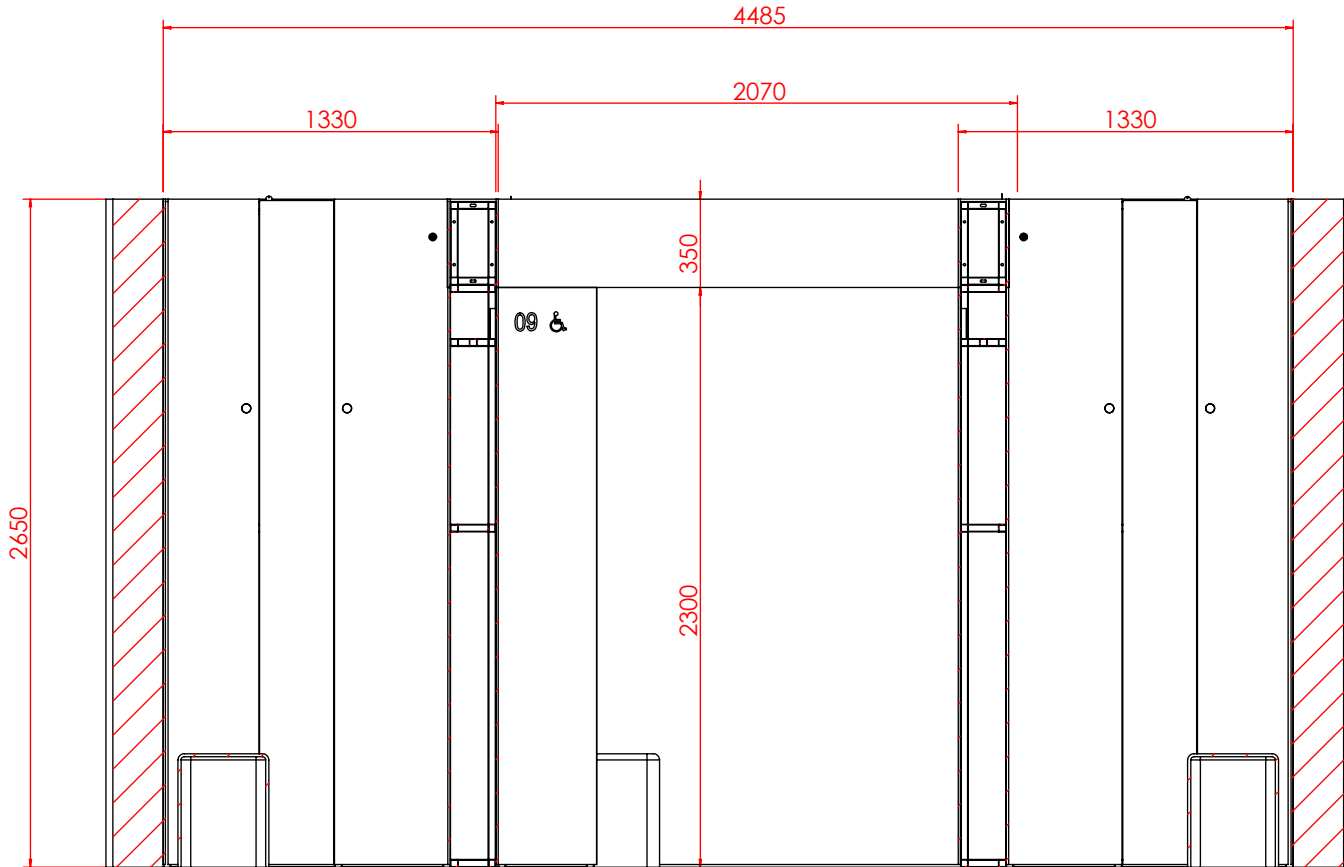


剖面 AG-AG

- 技术要求(Technical Requirements):
- 1、供货方要相应配同色的连接件; 螺杆类连接件要装在相应位置, 以防止孔位偏差;
(The supplier needs to provide the connector and match the color;
The threaded rod must be pre-install into the correct location to avoid the deviation)
 - 2、金属件要求无拔锋, 焊接牢固, 无虚焊, 承重部位必须满焊;
(The metal parts must be smoothly, strong welding, full weld on the loading location)
 - 3、金属件所有见光部位不允许有影响外观效果的焊疤;
(Forbid the welding mark on the appearance surface of metal parts)
 - 4、注意公差配合: 镜子和玻璃尺寸, 需与挂臂配合的挂钩内卡口, 如未注明公差按负公差0.5mm加工.
(Take note the tolerance for mirror, glass, the hook which needs to assembled with bar and so on, the unspecified tolerance is -0.5mm.)
 - 5、所有可见螺丝均为内六角螺丝.
(All the appearance screws must be allen screws)
 - 6、所有镜子、玻璃、大理石4边和4角都要磨边, 金属件所有边角无坡锋\无毛刺, 防止伤人。
(All mirrors, glass, marble 4 sides and 4 angles need to sanding, all corners of metal furniture need to polish, no burr, prevent injuries.)
 - 7、凡是涉及到走线的产品, 供货方必须穿好电线。
(The supplier must wear all wire.)
 - 8、供货方必须装配好由供货方生产的配套产品, 例如层板托、连接件。
(the supplier must Pre assembled accessory, such as lamination, connector.)
 - 9 所有部件焊接时要磨45°左右的斜边, 辅助焊接, 超过轮廓线外的焊点要磨平。

SHEET FORMAT 图纸大小	A3	UNITS单位	mm	8Z70515100	-AG	PROJECT NO.内部单号	STORE CODE店铺号
DRAWN BY制图	HaifengTong	SCALE比例	1:30			0000/00	0000
ORDER DATE下单日期	00/00/00	DELIVERY DATE入库日期	00/00/00			ORDER NO.订单号	000
CLIENT DRAWING图户图	Proy V.0	VERSION版本	V.0			ZARA	
ASSEMBLED IN:组装场所	INTERIOR	DRAWING TYPE图纸类型	MANUFACTURING			CAAMAÑOASIA®	


QTY数量	DESCRIBE描述	SUPPLIER供应部门	REFERENCE参考信息	MATERIAL材料	FINISH颜色	PROCESSES工艺	UNIT WEIGHT单件重量(Kg)	TOTAL WEIGHT总重量(Kg)
	8Z70514000	SUPPLIER	REFERENCE	IRON铁/Stainless不锈钢/ 防火MDF/Mirror镜子	防锈漆/2202号细拉丝/UNDORA TRAVERTINO NEGRO RAL 9011 EXTRA-MATE. REF:2512		274.64	

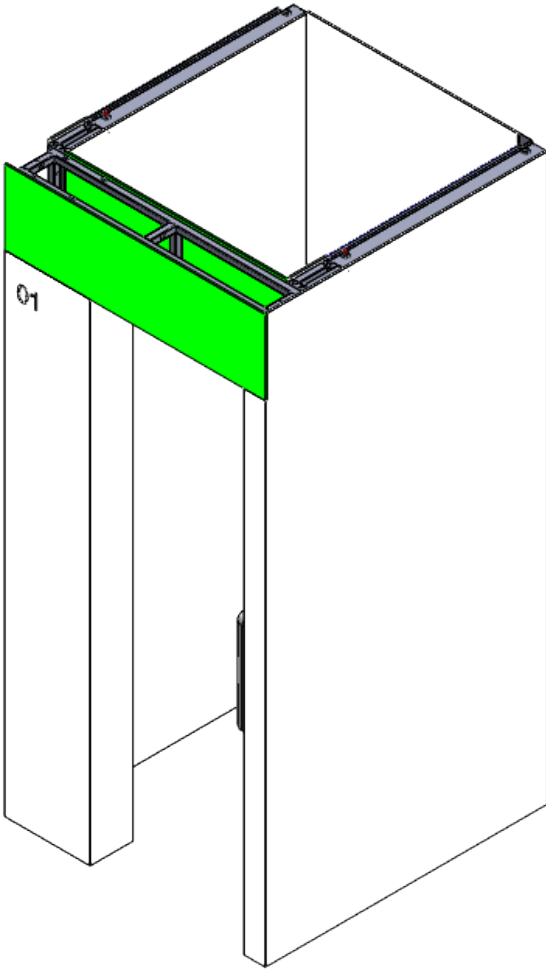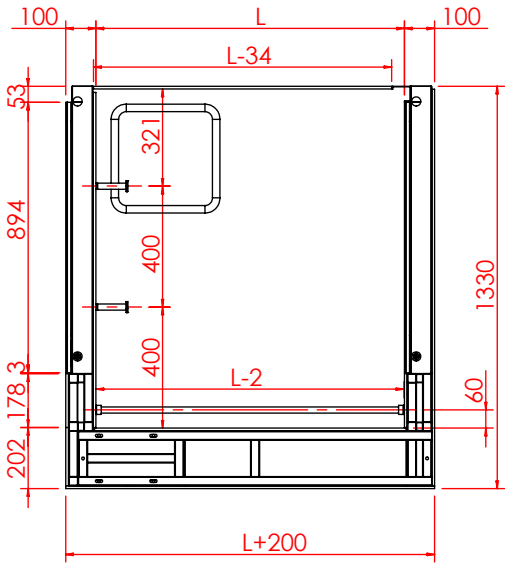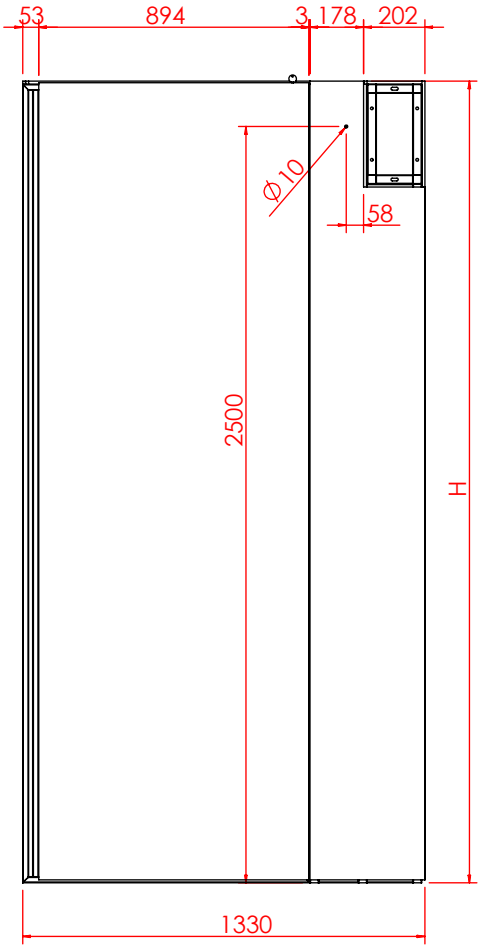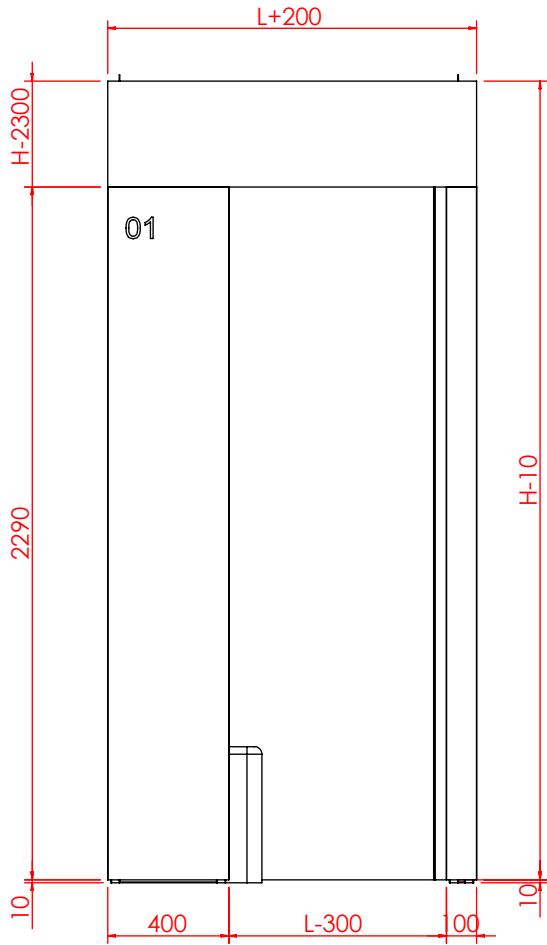

试衣间内空设为: L
高度设为: H

技术要求(Technical Requirements):
1、供货方要相应配同色的连接件; 螺杆类连接件要装在相应位置, 以防止孔位偏差;
(The supplier needs to provide the connector and match the color;
The threaded rod must be pre-install into the correct location to avoid the deviation)
2、金属件要求无接缝, 焊接牢固, 无虚焊, 承重部位必须满焊;
(The metal parts must be smoothly, strong welding, full weld on the loading location)
3、金属件所有见光部位不允许有影响外观效果的焊疤;
(Forbid the welding mark on the appearance surface of metal parts)
4、注意公差配合: 镜子和玻璃尺寸, 需与挂臂配合的挂钩内卡口, 如未注明公差按负公差0.5mm加工.
(Take note the tolerance for mirror, glass, the hook which needs to assembled with bar and so on, the unspecified tolerance is -0.5mm.)
5、所有可见螺丝均为内六角螺丝.
(All the appearance screws must be allen screws)
6、所有镜子、玻璃、大理石4边和4角都要磨边, 金属件所有边角无坡锋\无毛刺, 防止伤人.
(All mirrors, glass, marble 4 sides and 4 angles need to sanding, all corners of metal furniture need to polish, no burr, prevent injuries.)
7、凡是涉及到走线的产品, 供货方必须穿好电线.
(The supplier must wear all wire.)
8、供货方必须装配好由供货方生产的配套产品, 例如层板托、连接件.
(the supplier must Pre assembled accessory, such as lamination, connector.)
9 所有部件焊接时要磨45°左右的斜边, 辅助焊接, 超过轮廓线外的焊点要磨平。

SHEET FORMAT 图纸大小	A3	UNITS单位	mm	男装整套试衣间	-总装	PROJECT NO.内部单号	STORE CODE店铺号
DRAWN BY制图	HaifengTong	SCALE比例	1:25			0000/00	0000
ORDER DATE下单日期	00/00/00	DELIVERY DATE入库日期	00/00/00			ORDER NO.订单号	000
CLIENT DRAWING客户图	Proy V.0	VERSION版本	V.0				
ASSEMBLED IN:组装场所	INTERIOR	DRAWING TYPE图纸类型	MANUFACTURING				
				AMPLIACION PROBADOR DERECHO EXTREMO ESPEJO 110xH230 UNDORA			

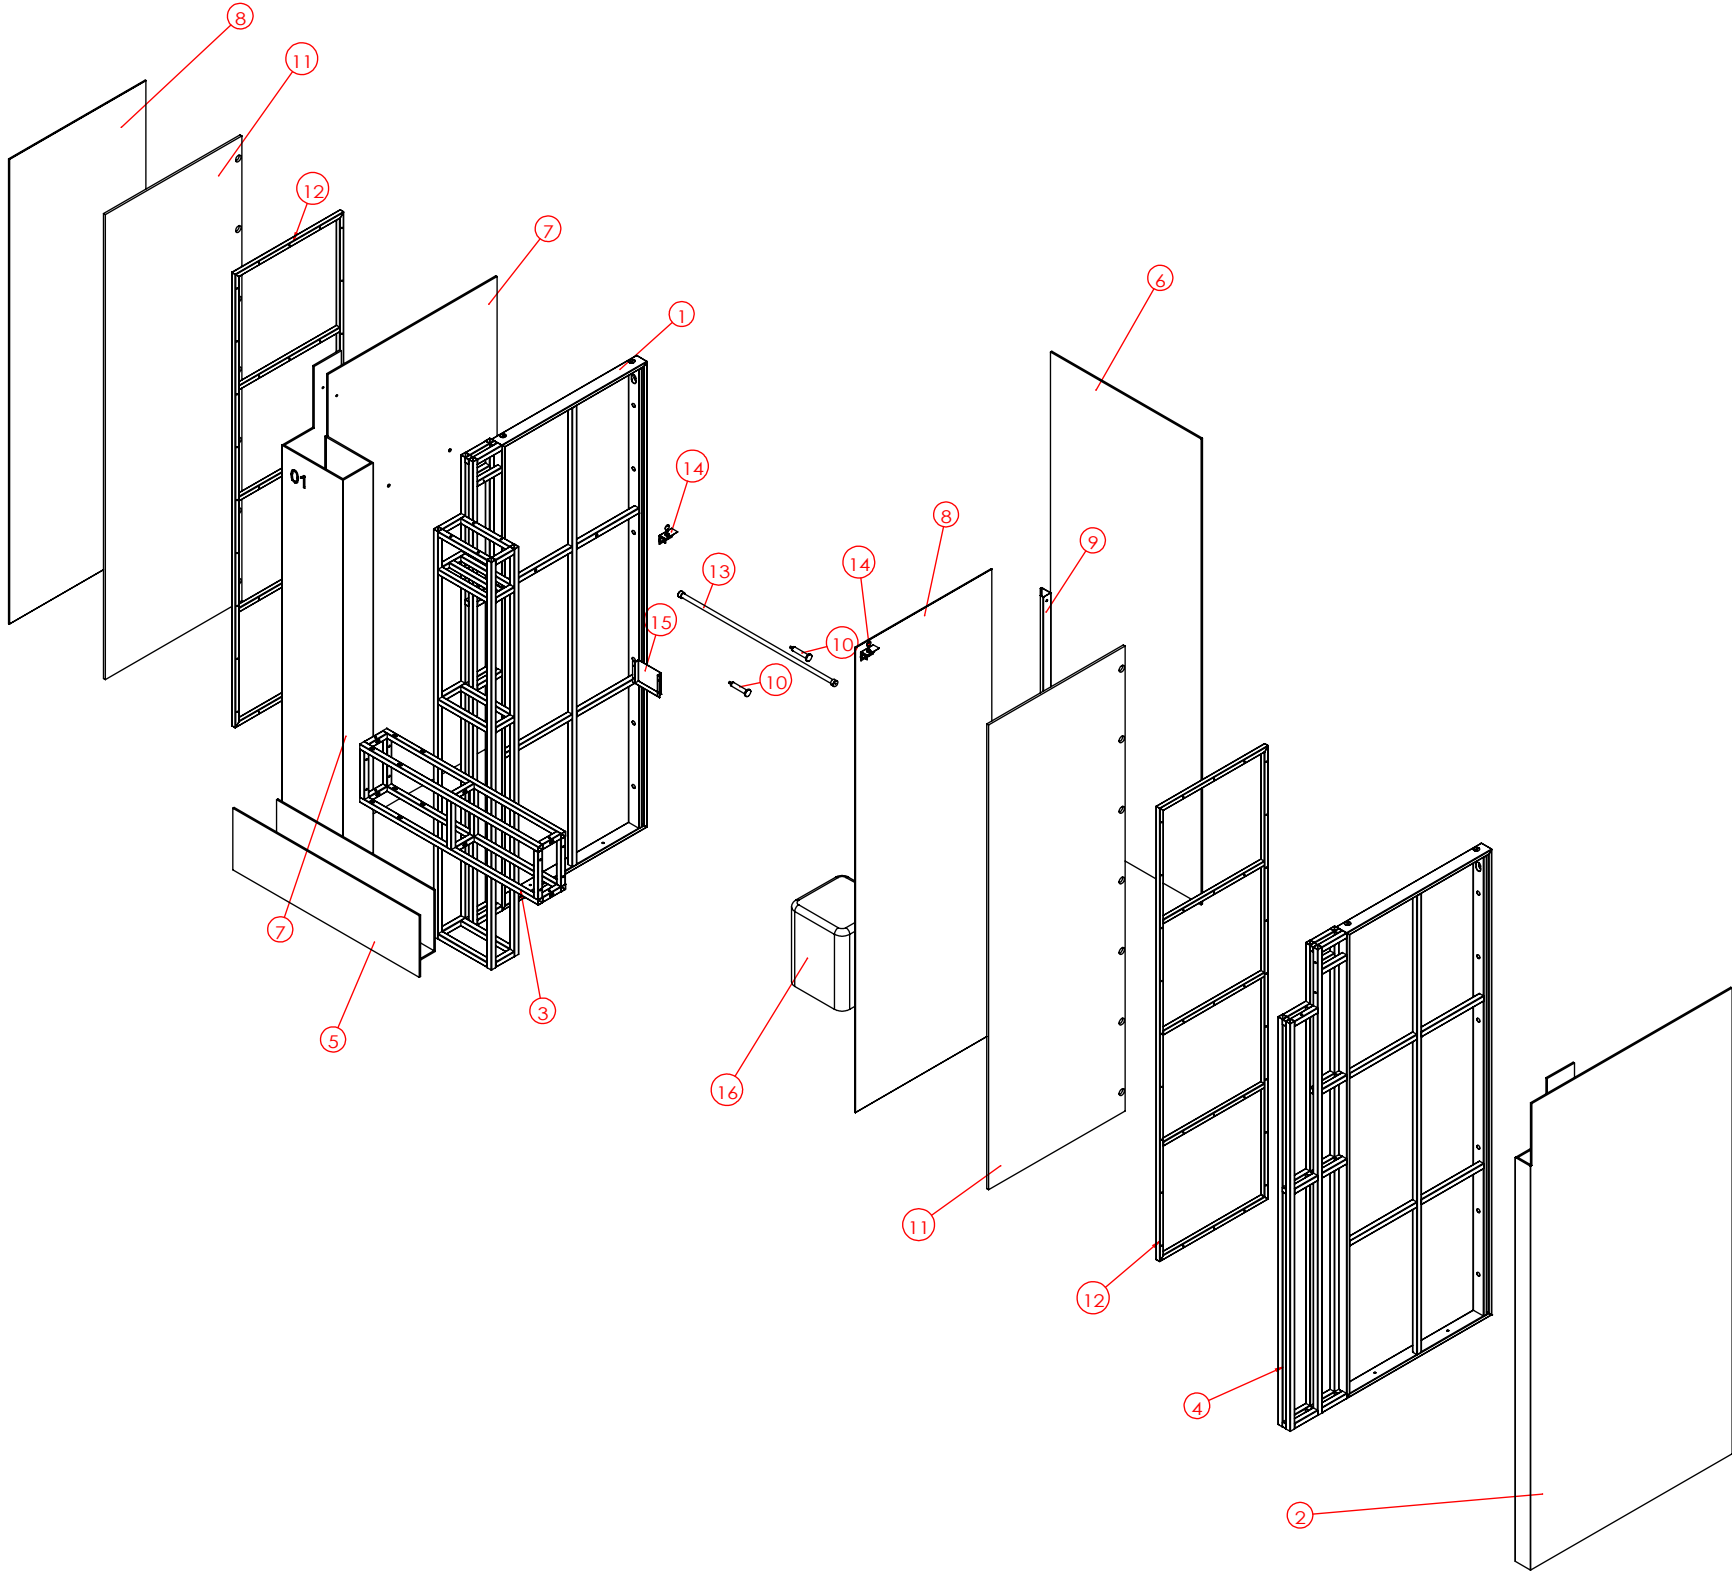QTY数量	DESCRIBE描述	SUPPLIER供应部门	REFERENCE参考信息	MATERIAL材料	FINISH颜色	PROCESSES工艺		UNIT WEIGHT单件重量(Kg)	TOTAL WEIGHT总重量(Kg)					
	8Z70514000	SUPPLIER	REFERENCE	IRON铁/Stainless不锈钢/ 防火MDF/Mirror镜子	防锈漆/2202号细拉丝/UNDORA TRAVERTINO NEGRO RAL 9011 EXTRA MATE. REF:2512			274.64						
						No. 序号	Part Description 零件描述	Quantity 数量	Material 材质	Finish 表面	NAME	LABEL		
						1	5Z71418601	1	镀锌方管	原色	左侧金属框	A		
						2	5Z72418602	1	防火MDF	UNDORA TRAVERTINO NEGRO RAL 9011 EXTRA MATE. REF:2512	右侧板	A		
						3	5Z71418603	1	IRON铁	镀锌管	门头金属框	H		
						4	5Z71418604	1	镀锌方管	原色	右侧金属框	A		
						5	5Z72418605	1	防火MDF	UNDORA TRAVERTINO NEGRO RAL 9011 EXTRA MATE. REF:2512	门头板	H		
						6	5Z72418411-986mm	1	防火MDF	UNDORA TRAVERTINO NEGRO RAL 9011 EXTRA MATE. REF:2512	背板	B		
						7	5Z72418502	1	防火MDF	UNDORA TRAVERTINO NEGRO RAL 9011 EXTRA MATE. REF:2512	左侧板	A		
						8	5Z73418503	2	Mirror镜子	超白银镜	镜子	M		
						9	5Z71418405	1	IRON 铁	METAL NEGRO RAL 9011 MATE. REF:2513	灯槽	K		
						10	5Z71418406	2	IRON 铁	METAL NEGRO RAL 9011 MATE. REF:2513	挂衣钩	A		
						11	5Z72418505	2	防火MDF	黑色底漆	镜背板	M		
						12	5Z71418506	2	铁	黑色底漆	镜子加强框	M		
						13	5Z71418402-1018	1	IRON 铁	METAL NEGRO RAL 9011 MATE. REF:2513	布帘杆	Z		
						14	5Z41192418	2	IRON铁	镀锌板	管井锁	A		
						15	5Z71404305	1	IRON铁	镀锌板	灯板金属槽	A		
						16	5Z75403909	1	Krion人造石	KRION 8905 BLACKNESS LISO MATE (LIJA GRANO 1000)	凳子	R		
技术要求(Technical Requirements): 1、供货方要相应配同色的连接件; 螺杆类连接件要装在相应位置, 以防止孔位偏差; (The supplier needs to provide the connector and match the color; The threaded rod must be pre-install into the correct location to avoid the deviation) 2、金属件要求无披锋, 焊接牢固, 无虚焊, 承重部位必须满焊; (The metal parts must be smoothly, strong welding, full weld on the loading location) 3、金属件所有见光部位不允许有影响外观效果的焊疤; (Forbid the welding mark on the appearance surface of metal parts) 4、注意公差配合: 镜子和玻璃尺寸, 需与挂臂配合的挂钩内卡口, 如未注明公差按负公差0.5mm加工. (Take note the tolerance for mirror, glass, the hook which needs to assembled with bar and so on, the unspecified tolerance is -0.5mm.) 5、所有可见螺丝均为内六角螺丝. (All the appearance screws must be allen screws) 6、所有镜子、玻璃、大理石4边和4角都要磨边, 金属件所有边角无披锋\无毛刺, 防止伤人。 (All mirrors, glass, marble 4 sides and 4 angles need to sanding, all corners of metal furniture need to polish, no burr, prevent injuries.) 7、凡是涉及到走线的产品, 供货方必须穿好电线。 (The supplier must wear all wire.) 8、供货方必须装配好由供货方生产的配套产品, 例如层板托、连接件。 (the supplier must Pre assembled accessory, such as lamination, connector.) 9.所有部件焊接时要磨45°左右的斜边, 辅助焊接, 超过轮廓线外的焊点要磨平。						SHEET FORMAT 图纸大小	A3	UNITS单位	mm	男装整套试衣间		-图纸1	PROJECT NO.内部单号	STORE CODE店铺号
						DRAWN BY制图	HaifengTong	SCALE比例	1:25				0000/00	0000
						ORDER DATE下单日期	00/00/00	DELIVERY DATE入库日期	00/00/00				ORDER NO.订单号	
						CLIENT DRAWING图户图	Proy V.0	VERSION版本	V.0				000	
						ASSEMBLED IN:组装场所	INTERIOR	DRAWING TYPE图纸类型	MANUFACTURING					
						AMPLIACION PROBADOR DERECHO EXTREMO ESPEJO 110xH230 UNDORA								
														