



16804 女装试衣间平面图
Women's Fitting Room

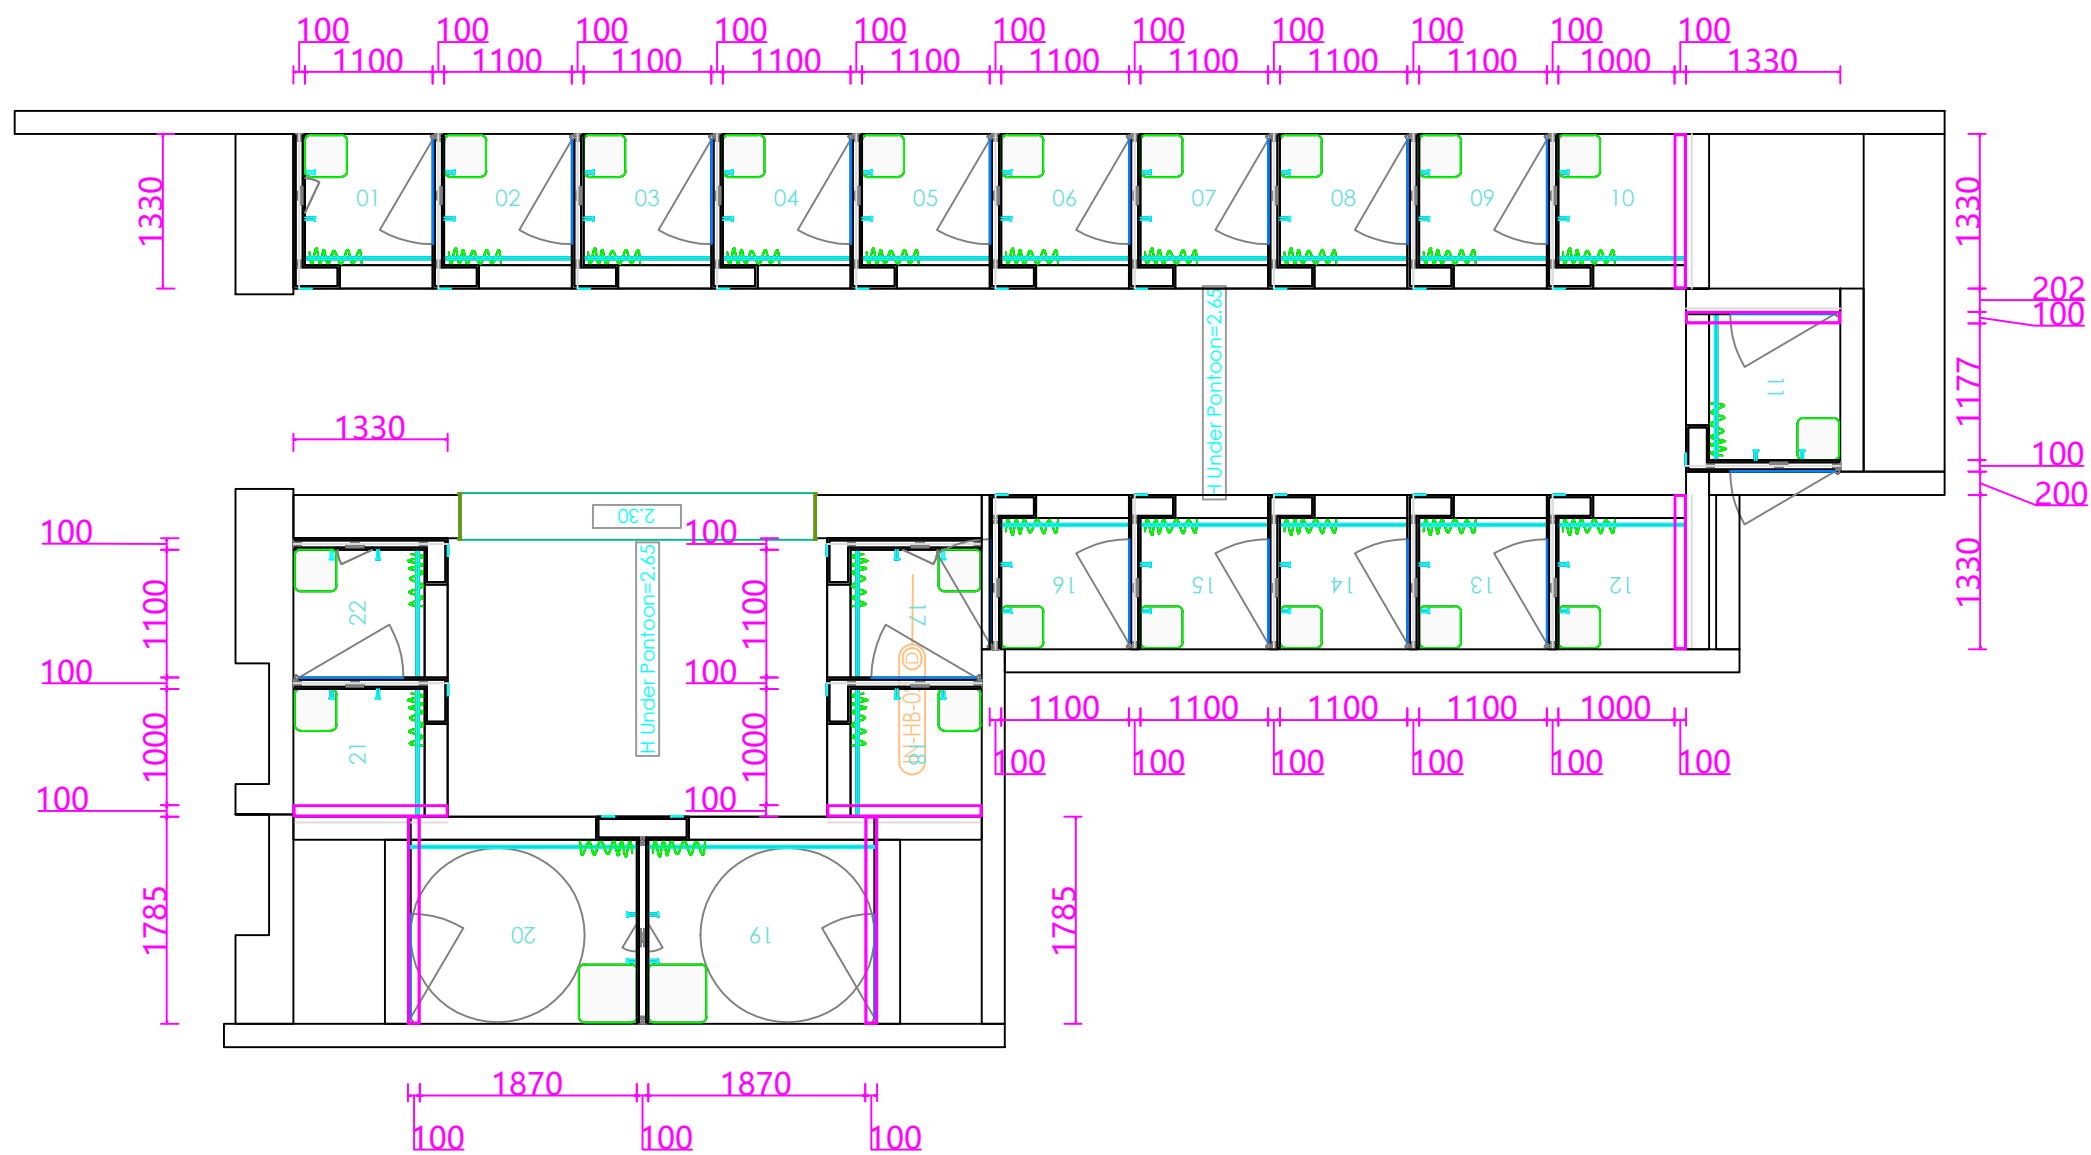


QTY数量	DESCRIBE描述	SUPPLIER供应部门	REFERENCE参考信息	MATERIAL材料	FINISH颜色	PROCESSES工艺	UNIT WEIGHT单件重量 (Kg)	TOTAL WEIGHT总重量 (Kg)
	8Z70515200	SUPPLIER	REFERENCE			cut/weld/drill/polish/paint	44727.20	

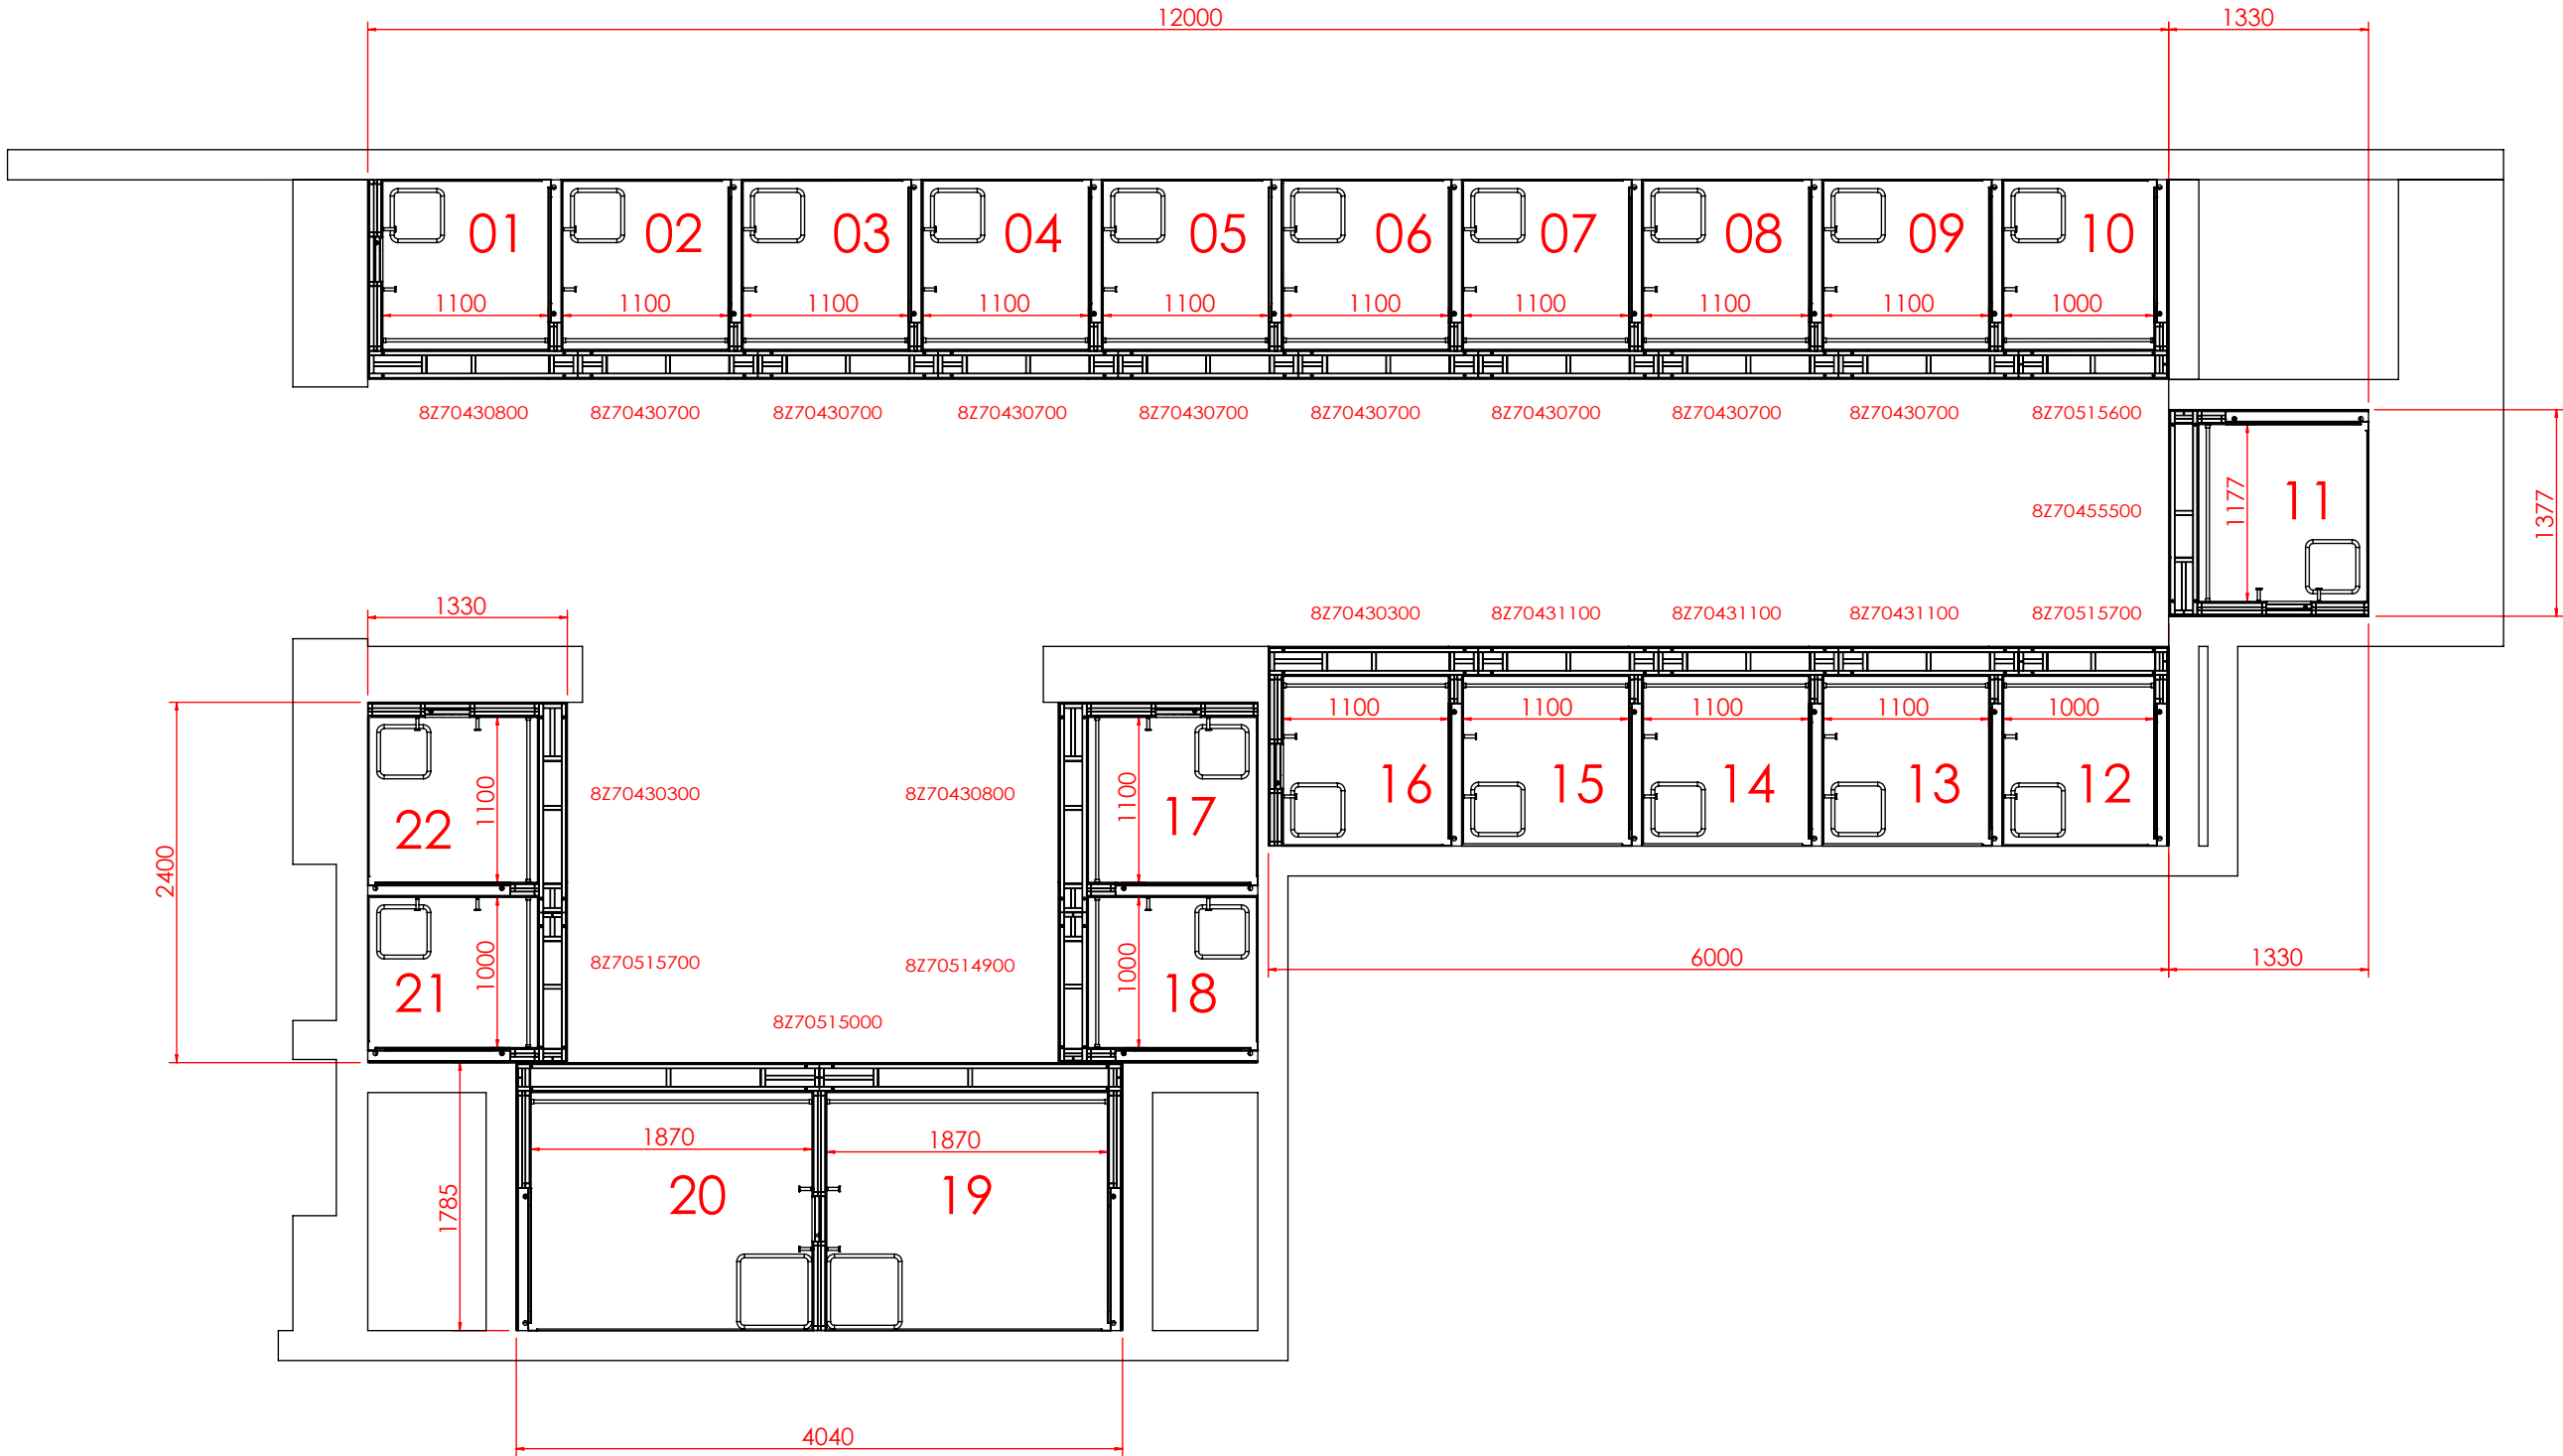

技术要求(Technical Requirements):
1、供货方要相应配同色的连接件; 螺杆类连接件要装在相应位置, 以防止孔位偏差;
(The supplier needs to provide the connector and match the color;
The threaded rod must be pre-installed into the correct location to avoid the deviation)
2、金属件要求无拔锋, 焊接牢固, 无虚焊, 承重部位必须满焊;
(The metal parts must be smoothly, strong welding, full weld on the loading location)
3、金属件所有见光部位不允许有影响外观效果的焊疤;
(Forbid the welding mark on the appearance surface of metal parts)
4、注意公差配合: 镜子和玻璃尺寸, 需与挂臂配合的挂钩内卡口, 如未注明公差按负公差0.5mm加工.
(Take note the tolerance for mirror, glass, the hook which needs to be assembled with bar and so on, the unspecified tolerance is -0.5mm.)
5、所有可见螺丝均为内六角螺丝.
(All the appearance screws must be allen screws)
6、所有镜子、玻璃、大理石4边和4角都要磨边, 金属件所有边角无拔锋\无毛刺, 防止伤人.
(All mirrors, glass, marble 4 sides and 4 angles need to sanding, all corners of metal furniture need to polish, no burr, prevent injuries.)
7、凡是涉及到走线的产品, 供货方必须穿好电线.
(The supplier must wear all wire.)
8、供货方必须装配好由供货方生产的配套产品, 例如层板托、连接件.
(the supplier must Pre assembled accessory, such as lamination, connector.)
9 所有部件焊接时要磨45°左右的斜边, 辅助焊接, 超过轮廓线外的焊点要磨平。

SHEET FORMAT 图纸大小	A3	UNITS单位	mm	8Z70515200	-总装	PROJECT NO.内部单号	STORE CODE店铺号
DRAWN BY制图	HaifengTong	SCALE比例	1:50			0000/00	0000
ORDER DATE下单日期	00/00/00	DELIVERY DATE入库日期	00/00/00			ORDER NO.订单号	000
CLIENT DRAWING图户图	Proy V.0	VERSION版本	V.0			ZARA	
ASSEMBLED IN:组装场所	INTERIOR	DRAWING TYPE图纸类型	MANUFACTURING			CAAMAÑOASIA®	



QTY数量	DESCRIBE描述	SUPPLIER供应部门	REFERENCE参考信息	MATERIAL材料	FINISH颜色	PROCESSES工艺	UNIT WEIGHT单件重量 (Kg)	TOTAL WEIGHT总重量 (Kg)
	8Z70515200	SUPPLIER	REFERENCE			cut/weld/drill/polish/paint	44727.20	

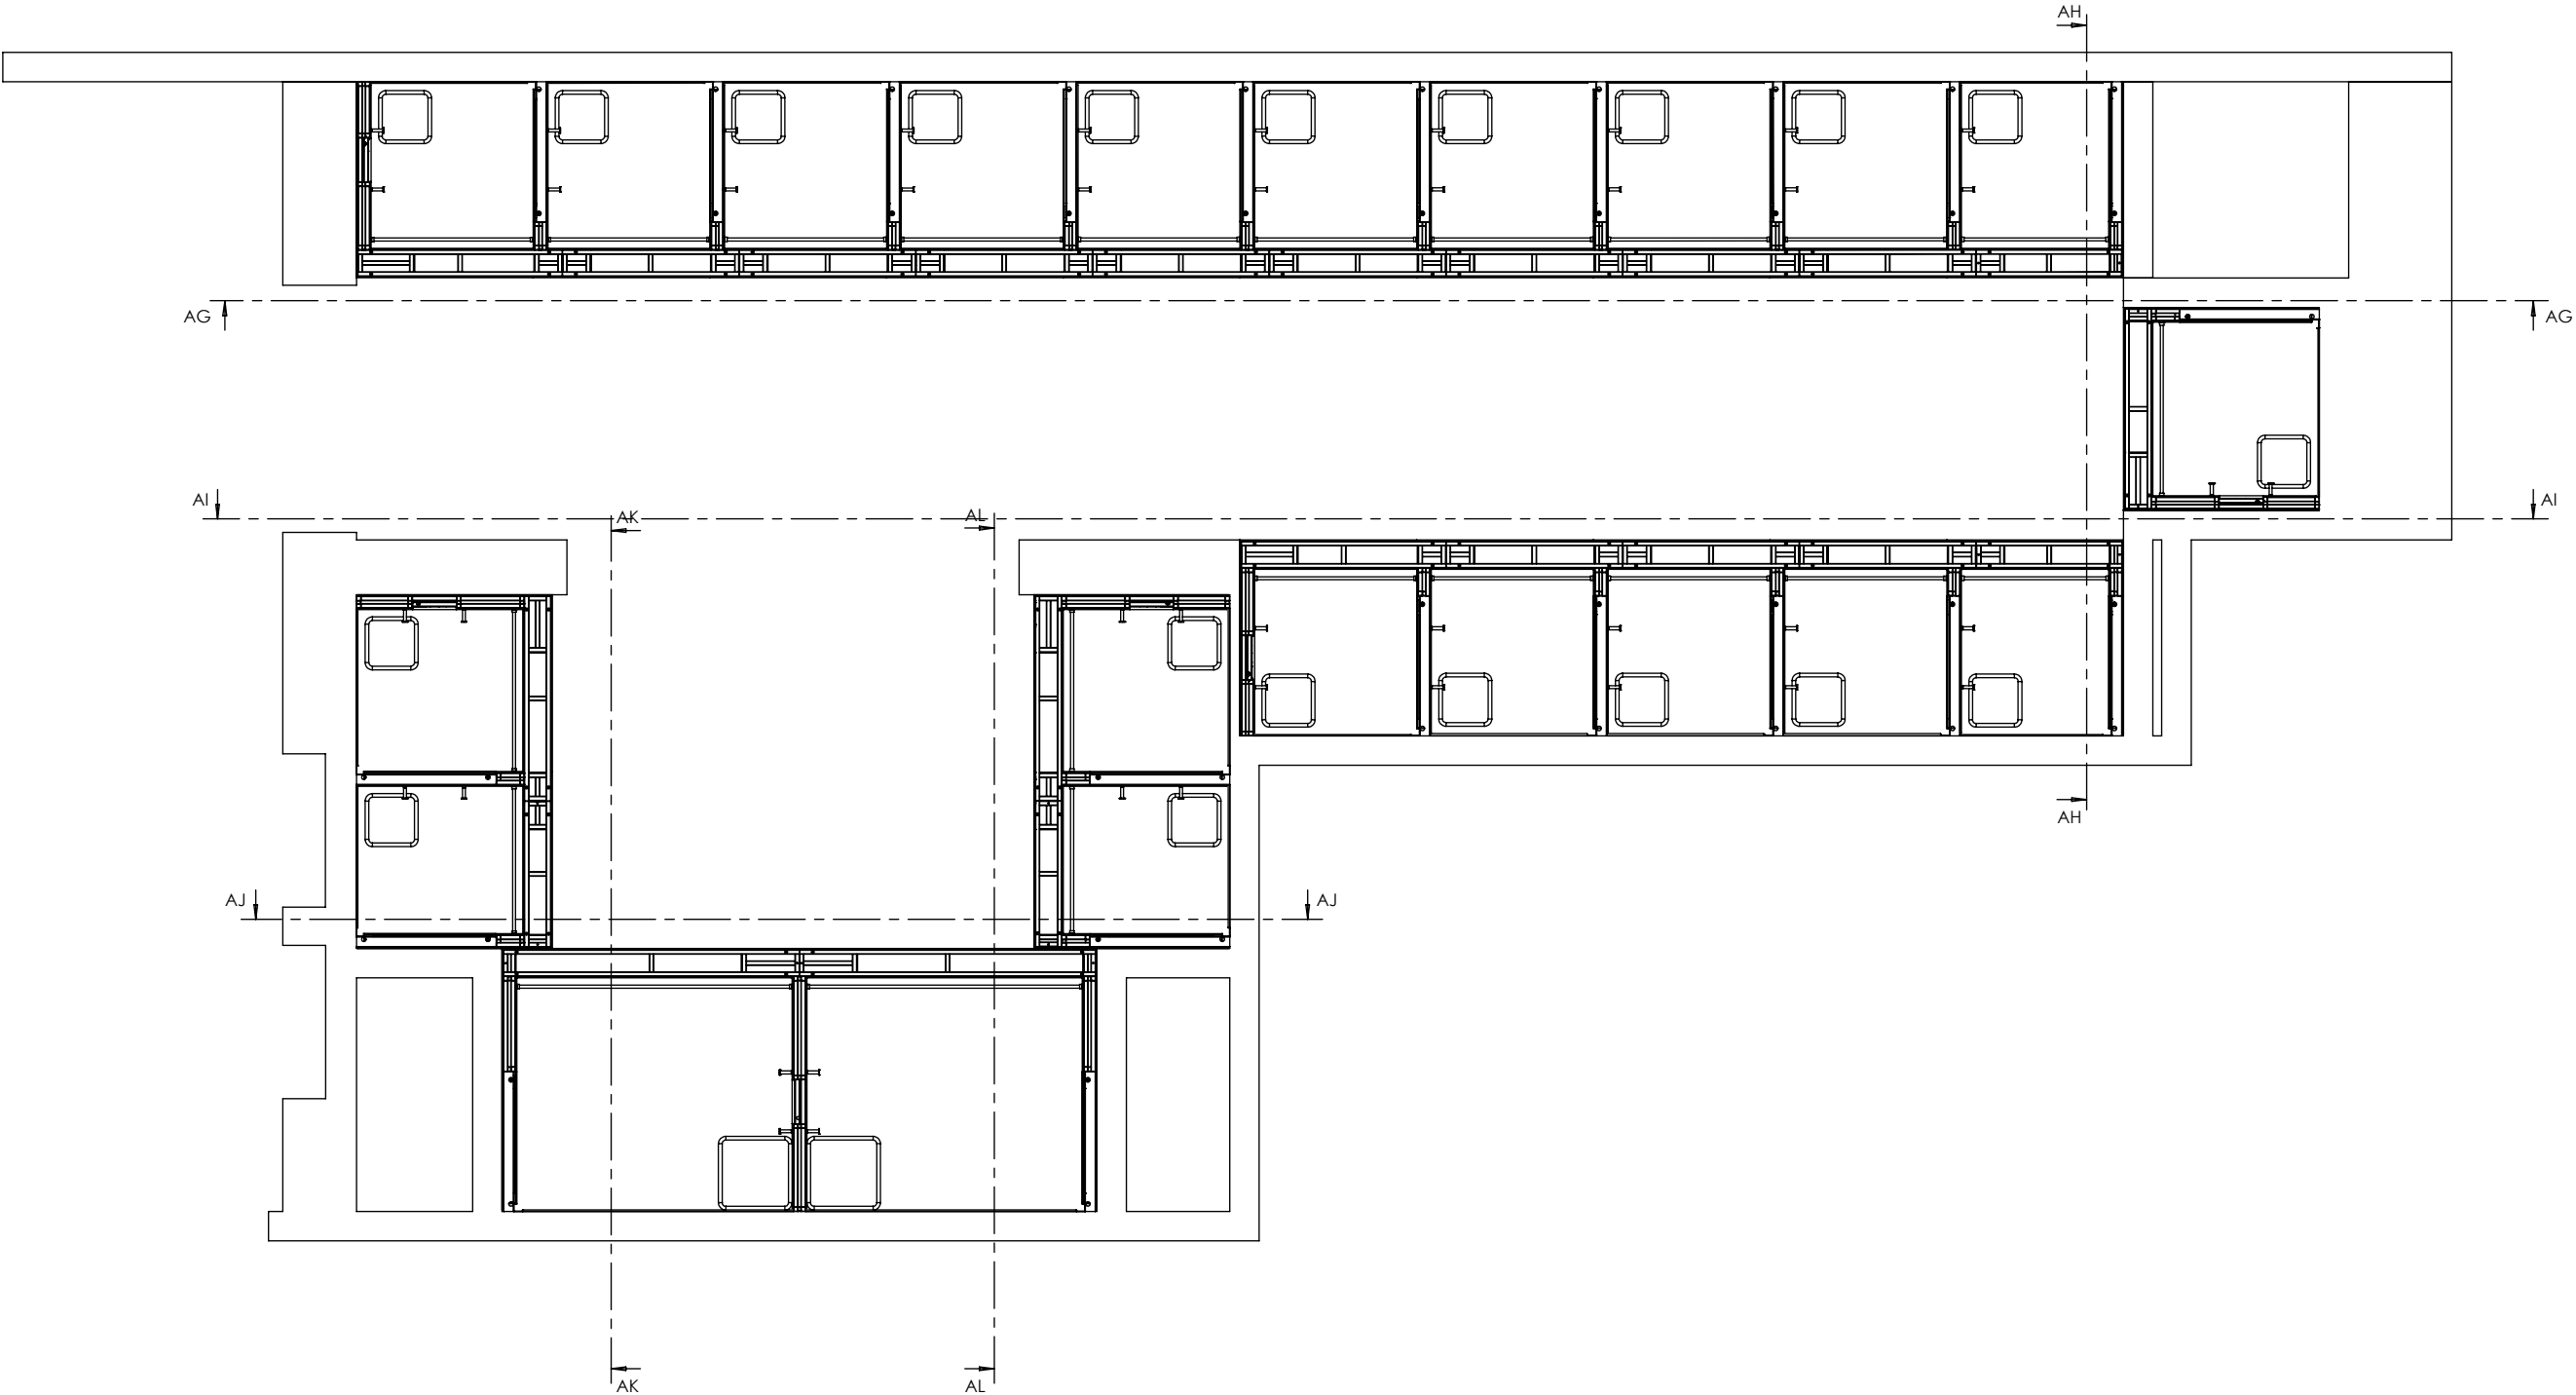

技术要求(Technical Requirements):
1、供货方要相应配同色的连接件; 螺杆类连接件要装在相应位置, 以防止孔位偏差;
(The supplier needs to provide the connector and match the color;
The threaded rod must be pre-install into the correct location to avoid the deviation)
2、金属件要求无披锋, 焊接牢固, 无虚焊, 承重部位必须满焊;
(The metal parts must be smoothly, strong welding, full weld on the loading location)
3、金属件所有见光部位不允许有影响外观效果的焊疤;
(Forbid the welding mark on the appearance surface of metal parts)
4、注意公差配合: 镜子和玻璃尺寸, 需与挂臂配合的挂钩内卡口, 如未注明公差按负公差0.5mm加工.
(Take note the tolerance for mirror, glass, the hook which needs to assembled with bar and so on, the unspecified tolerance is -0.5mm.)
5、所有可见螺丝均为内六角螺丝.
(All the appearance screws must be allen screws)
6、所有镜子、玻璃、大理石4边和4角都要磨边, 金属件所有边角无披锋\无毛刺, 防止伤人。
(All mirrors, glass, marble 4 sides and 4 angles need to sanding, all corners of metal furniture need to polish, no burr, prevent injuries.)
7、凡是涉及到走线的产品, 供货方必须穿好电线。
(The supplier must wear all wire.)
8、供货方必须装配好由供货方生产的配套产品, 例如层板托、连接件。
(the supplier must Pre assembled accessory, such as lamination, connector.)
9 所有部件焊接时要磨45°左右的斜边, 辅助焊接, 超过轮廓线外的焊点要磨平。

SHEET FORMAT 图纸大小	A3	UNITS单位	mm	8Z70515200	-剖视图	PROJECT NO.内部单号	STORE CODE店铺号
DRAWN BY制图	HaifengTong	SCALE比例	1:50			0000/00	0000
ORDER DATE下单日期	00/00/00	DELIVERY DATE入库日期	00/00/00			ORDER NO.订单号	000
CLIENT DRAWING图户图	Proy V.0	VERSION版本	V.0			ZARA	
ASSEMBLED IN:组装场所	INTERIOR	DRAWING TYPE图纸类型	MANUFACTURING			CAAMAÑOASIA®	


QTY数量	DESCRIBE描述	SUPPLIER供应部门	REFERENCE参考信息	MATERIAL材料	FINISH颜色	PROCESSES工艺	UNIT WEIGHT单件重量 (Kg)	TOTAL WEIGHT总重量 (Kg)
	8Z70515200	SUPPLIER	REFERENCE			cut/weld/drill/polish/paint	44727.20	

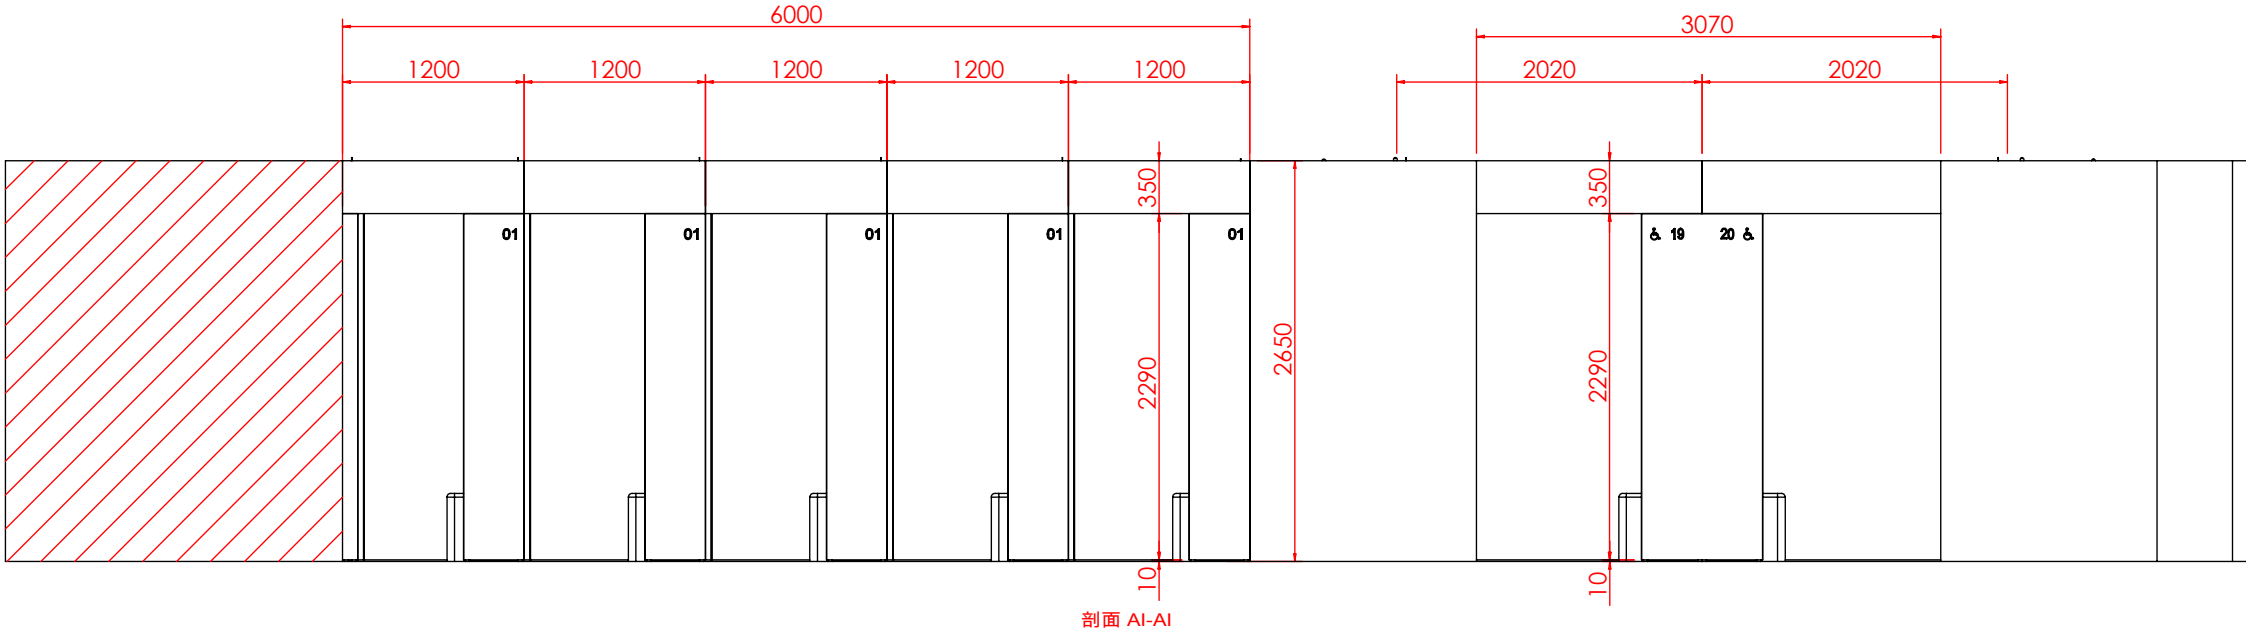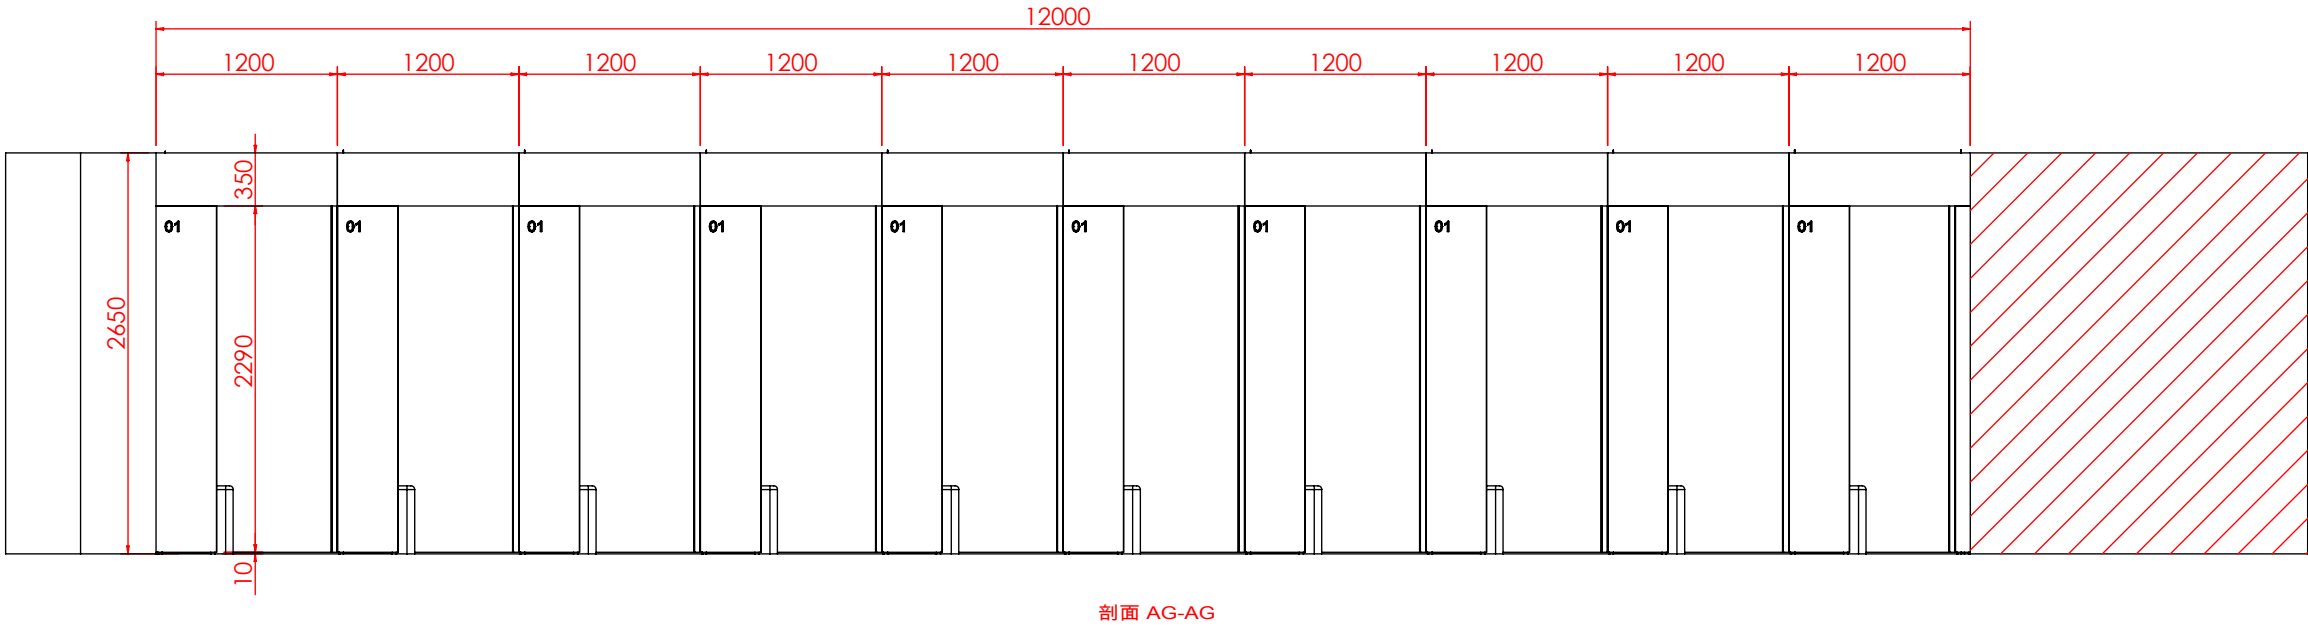


技术要求(Technical Requirements):
1、供货方要相应配同色的连接件; 螺杆类连接件要装在相应位置, 以防止孔位偏差;
(The supplier needs to provide the connector and match the color;
The threaded rod must be pre-install into the correct location to avoid the deviation)
2、金属件要求无接缝, 焊接牢固, 无虚焊, 承重部位必须满焊;
(The metal parts must be smoothly, strong welding, full weld on the loading location)
3、金属件所有见光部位不允许有影响外观效果的焊疤;
(Forbid the welding mark on the appearance surface of metal parts)
4、注意公差配合: 镜子和玻璃尺寸, 需与挂臂配合的挂钩内卡口, 如未注明公差按负公差0.5mm加工.
(Take note the tolerance for mirror, glass, the hook which needs to assembled with bar and so on, the unspecified tolerance is -0.5mm.)
5、所有可见螺丝均为内六角螺丝.
(All the appearance screws must be allen screws)
6、所有镜子、玻璃、大理石4边和4角都要磨边, 金属件所有边角无坡锋\无毛刺, 防止伤人.
(All mirrors, glass, marble 4 sides and 4 angles need to sanding, all corners of metal furniture need to polish, no burr, prevent injuries.)
7、凡是涉及到走线的产品, 供货方必须穿好电线.
(The supplier must wear all wire.)
8、供货方必须装配好由供货方生产的配套产品, 例如层板托、连接件.
(the supplier must Pre assembled accessory, such as lamination, connector.)
9 所有部件焊接时要磨45°左右的斜边, 辅助焊接, 超过轮廓线外的焊点要磨平。

SHEET FORMAT 图纸大小	A3	UNITS单位	mm	8Z70515200	-AG/AI	PROJECT NO.内部单号	STORE CODE店铺号
DRAWN BY制图	HaifengTong	SCALE比例	1:50			0000/00	0000
ORDER DATE下单日期	00/00/00	DELIVERY DATE入库日期	00/00/00			ORDER NO.订单号	000
CLIENT DRAWING图户图	Proy V.0	VERSION版本	V.0			ZARA	
ASSEMBLED IN:组装场所	INTERIOR	DRAWING TYPE图纸类型	MANUFACTURING			CAAMAÑOASIA®	


QTY数量	DESCRIBE描述	SUPPLIER供应部门	REFERENCE参考信息	MATERIAL材料	FINISH颜色	PROCESSES工艺	UNIT WEIGHT单件重量 (Kg)	TOTAL WEIGHT总重量 (Kg)
	8Z70515200	SUPPLIER	REFERENCE			cut/weld/drill/polish/paint	44727.20	

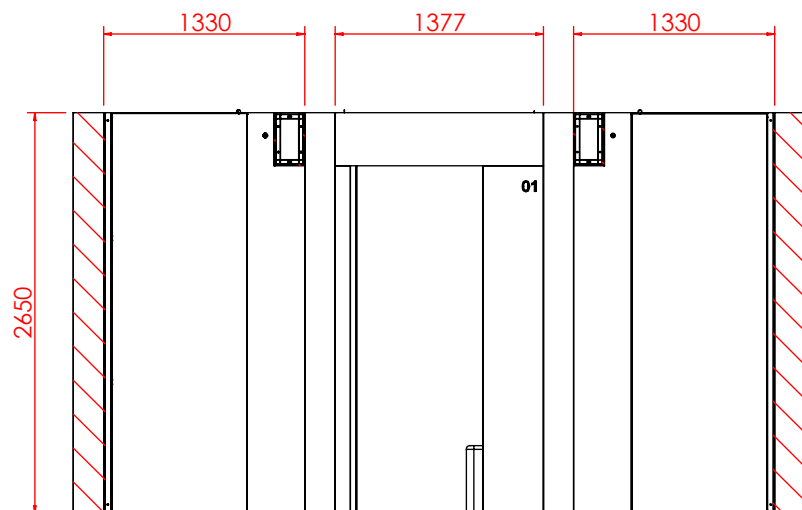


剖面 AH-AH

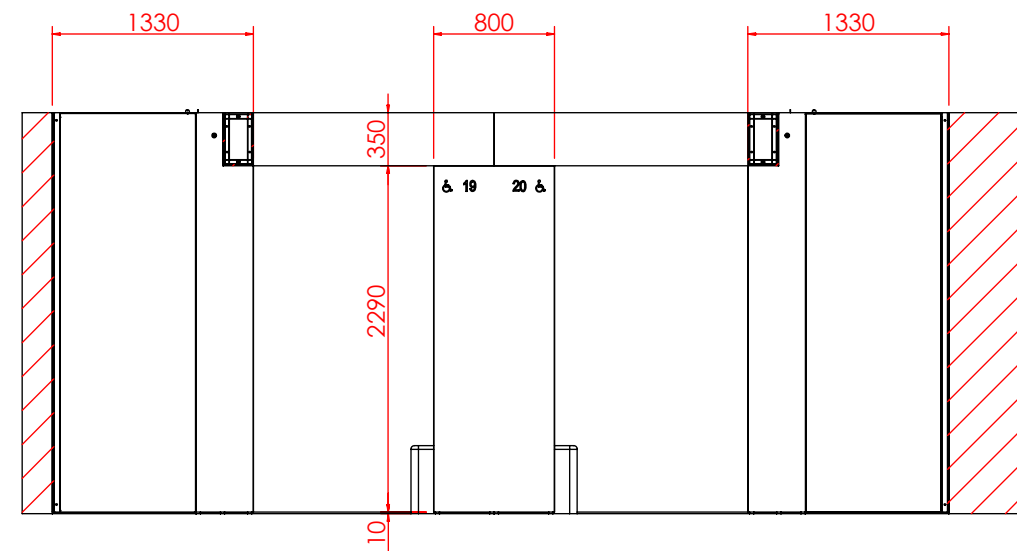

剖面 AJ-AJ

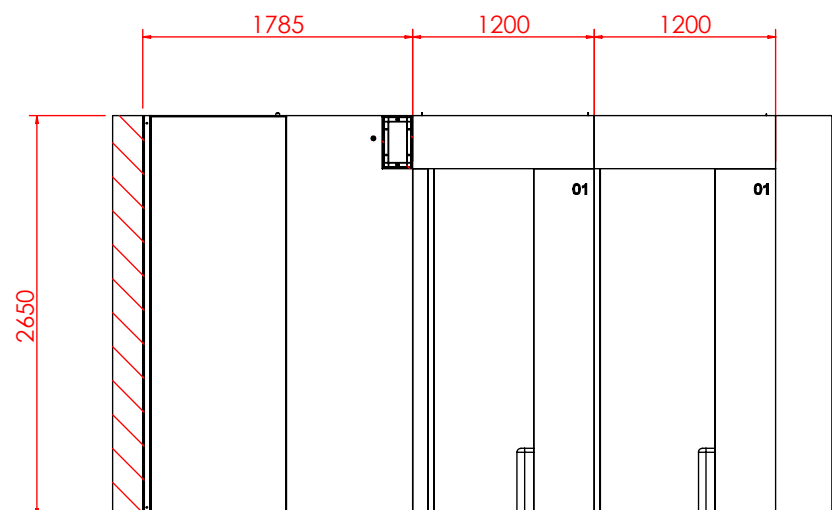

剖面 AK-AK

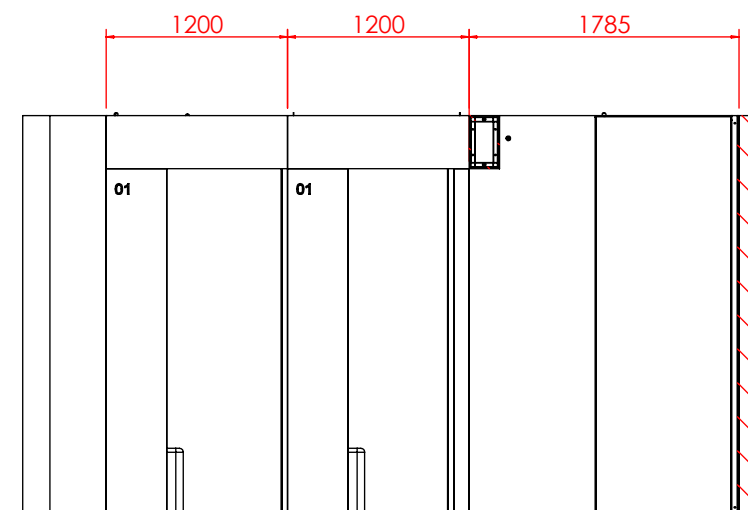


剖面 AL-AL

技术要求(Technical Requirements):

1. 供货方要相应配同色的连接件。塑料类连接件要装在相应位置，以防止孔位偏差;
(The supplier needs to provide the same color of the connector and install it in the correct position to avoid the deviation.)
2. 塑料类连接件要配同色的胶套。The threaded rod must pre-install into the correct location to avoid the deviation)
3. 金属件要求无镀锌，焊接牢固，无虚焊，承重量必须满焊;
(The metal parts must be smoothly, strong welding, full weld on the loading location)
4. 金属件所有可见光部位不允许有影响外观效果的焊疤;
(Forbidden the welding mark on the appearance surface of metal parts)
5. (注意公差配合:镜子与玻璃尺寸，需与挂镜配合的挂钩内卡口，如未注明公差按负公差0.5mm加工。
(Take note the tolerance for mirror, glass, the hook which needs to assembled with bar and so on, the unspecified tolerance is -0.5mm.)
6. 所有可见螺丝均为内六角螺丝
(All the appearance screws must be allen screws)
7. 所有镜子、玻璃、大理石4边和4角都要磨边，金属件所有边角无镀锌(无毛刺，防止伤人。
(All mirrors, glass, marble 4 sides and 4 angles need to sanding, all corners of metal furniture need to be polished to no burr, prevent injuries.)
8. 凡触及到锋利边的产品，供货方必须穿好电线。
(The supplier must wear all wire.)
9. 供货方必须装配好由供货方生产力的配套产品，例如层板托、连接件。
(The supplier must Pre assembled accessory, such as lamination, connector.)
10. 所有部件焊接时要磨45°左右的斜边,辅助磨边,超过轮廓线外的焊点要磨平。

SHEET FORMAT 图纸大小		A3	UNITS 单位	mm	8Z70515200	-AH/AJ/A K/AL	PROJECT NO.内部单号		STORE CODE店铺号			
DRAWN BY制图		HaifengTong	SCALE比例	1:50			ORDER NO.订单号		000		0000	
ORDER DATE下单日期		00/00/00	DELIVERY DATE入库日期	00/00/00			ZARA					
CLIENT DRAWING图户图		Proy V.0	VERSION版本	V.0								
ASSEMBLED IN:组装场所		INTERIOR	DRAWING TYPE图纸类型	MANUFACTURING	CAAMAÑOASIA®							

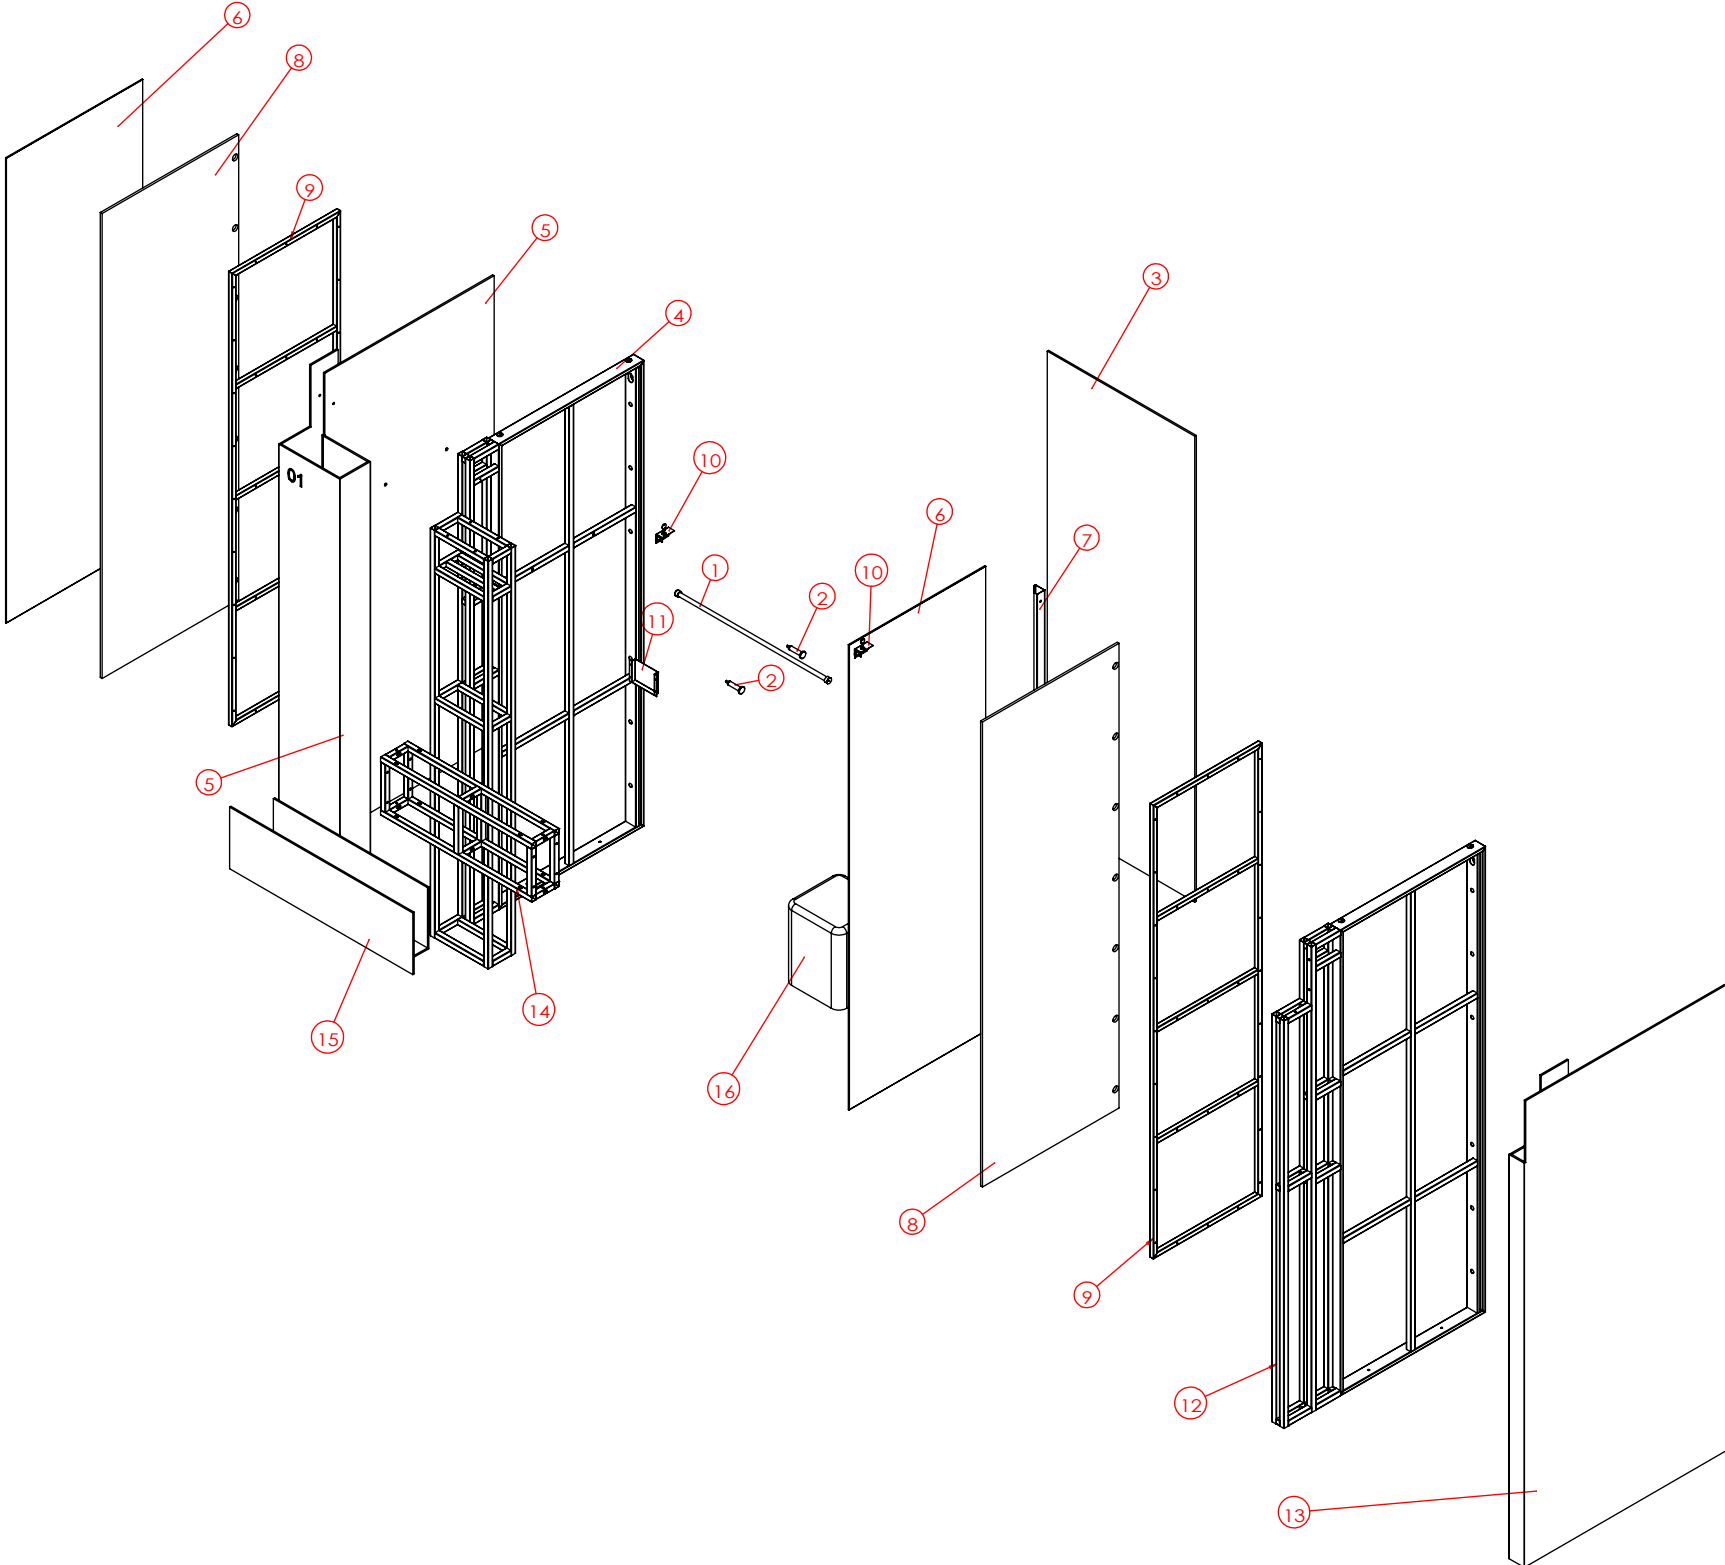QTY数量	DESCRIBE描述	SUPPLIER供应部门	REFERENCE参考信息	MATERIAL材料	FINISH颜色	PROCESSES工艺	UNIT WEIGHT单件重量(Kg)	TOTAL WEIGHT总重量(Kg)	
	8Z70515600	SUPPLIER	REFERENCE	IRON铁/Stainless不锈钢/防火MDF/Mirror镜	防锈漆/2202号细拉丝/UNDORA TRAVERTINO NAVONA NCS 6005-Y20R EXTRA-MATE		273.26		
 技术要求(Technical Requirements): 1、供货方要相应配同色的连接件; 螺杆类连接件要装在相应位置, 以防止孔位偏差; (The supplier needs to provide the connectorand match the color; The threaded rod must be pre-install into the correct location to avoid the deviation) 2、金属件要求无披锋, 焊接牢固, 无虚焊, 承重部位必须满焊; (The metal parts must be smoothly, strong welding, full weld on the loading location) 3、金属件所有见光部位不允许有影响外观效果的焊疤; (Forbid the welding mark on the appearance surface of metal parts) 4、注意公差配合: 镜子和玻璃尺寸, 需与挂臂配合的挂钩内卡口, 如未注明公差按负公差0.5mm加工. (Take note the tolerance for mirror,glass, the hook which needs to assembled with bar and so on, the unspecified tolerance is -0.5mm.) 5、所有可见螺丝均为内六角螺丝. (All the appearance screws must be allen screws) 6、所有镜子、玻璃、大理石4边和4角都要磨边, 金属件所有边角无披锋\无毛刺, 防止伤人。 (All mirrors, glass, marble 4 sides and 4 angles need to sanding, all corners of metal furniture need to polish,no burr, prevent injuries.) 7、凡是涉及到走线的产品, 供货方必须穿好电线。 (The supplier must wear all wire.) 8、供货方必须装配好由供货方生产的配套产品, 例如层板托、连接件。 (the supplier must Pre assembled accessory, such as lamination, connector.) 9. 所有部件焊接时要磨45°左右的斜边, 辅助焊接, 超过轮廓线外的焊点要磨平。									
No. 序号	Part Description 零件描述	Quantity 数量	Material 材质	Finish 表面	NAME	LABEL			
1	5Z71404302-L1000	1	Stainless不锈钢	ACERO INOX SATINADO ESTANDAR. REF 2202	布帘杆	Z			
2	5Z71404306	2	不锈钢	ACERO INOX SATINADO ESTANDAR. REF 2202	挂衣钩	A			
3	5Z72430811-L1000	1	防火MDF	UNDORA TRAVERTINO NAVONA NCS 6005-Y20R EXTRA MATE	背板	B			
4	5Z71430701	1	IRON铁	镀锌管	左侧金属框	A			
5	5Z72430702	1	防火MDF	UNDORA TRAVERTINO NAVONA NCS 6005-Y20R EXTRA MATE	左边侧板	A			
6	5Z73418503	2	Mirror镜子	超白银镜	镜子	M			
7	5Z71430804	1	Stainless不锈钢	2202号细拉丝	灯槽板	D			
8	5Z72430706	2	防火MDF	白色底漆	镜门	M			
9	5Z71404806	2	铁	白色底漆	镜门加强框	M			
10	5Z41192418	2	IRON铁	管井锁	管井锁	A			
11	5Z71404305	1	IRON铁	镀锌板	灯槽金属板	A			
12	5Z71430601	1	IRON 铁	镀锌管	右侧金属框	A			
13	5Z72430603	1	防火MDF	UNDORA TRAVERTINO NAVONA NCS 6005-Y20R EXTRA MATE	右侧板	A			
14	5Z71430602	1	IRON铁	镀锌管	门头金属框	H			
15	5Z72430604	1	防火MDF	UNDORA TRAVERTINO NAVONA NCS 6005-Y20R EXTRA MATE	门头板	H			
16	5Z75404312	1	Krion人造石	KRION COLOSSEO GREY 6909 LISO MATE (LIJA 240)	凳子	R			
SHEET FORMAT 图纸大小		A3	UNITS单位	mm		8Z70430600 - 整套 -图纸1		PROJECT NO.内部单号	STORE CODE店铺号
DRAWN BY制图		HaifengTong	SCALE比例	1:25				0000/00	0000
ORDER DATE下单日期		00/00/00	DELIVERY DATE入库日期	00/00/00				ORDER NO.订单号	000
CLIENT DRAWING图户图		Proy V.0	VERSION版本	V.0		AMPLIACION PROBADOR DERECHO 110xH230 UNDORA		ZARA	
ASSEMBLED IN:组装场所		INTERIOR	DRAWING TYPE图纸类型	MANUFACTURING				CAAMAÑOASIA 公司	