



17140 4F 试衣间
4F FITTING ROOM

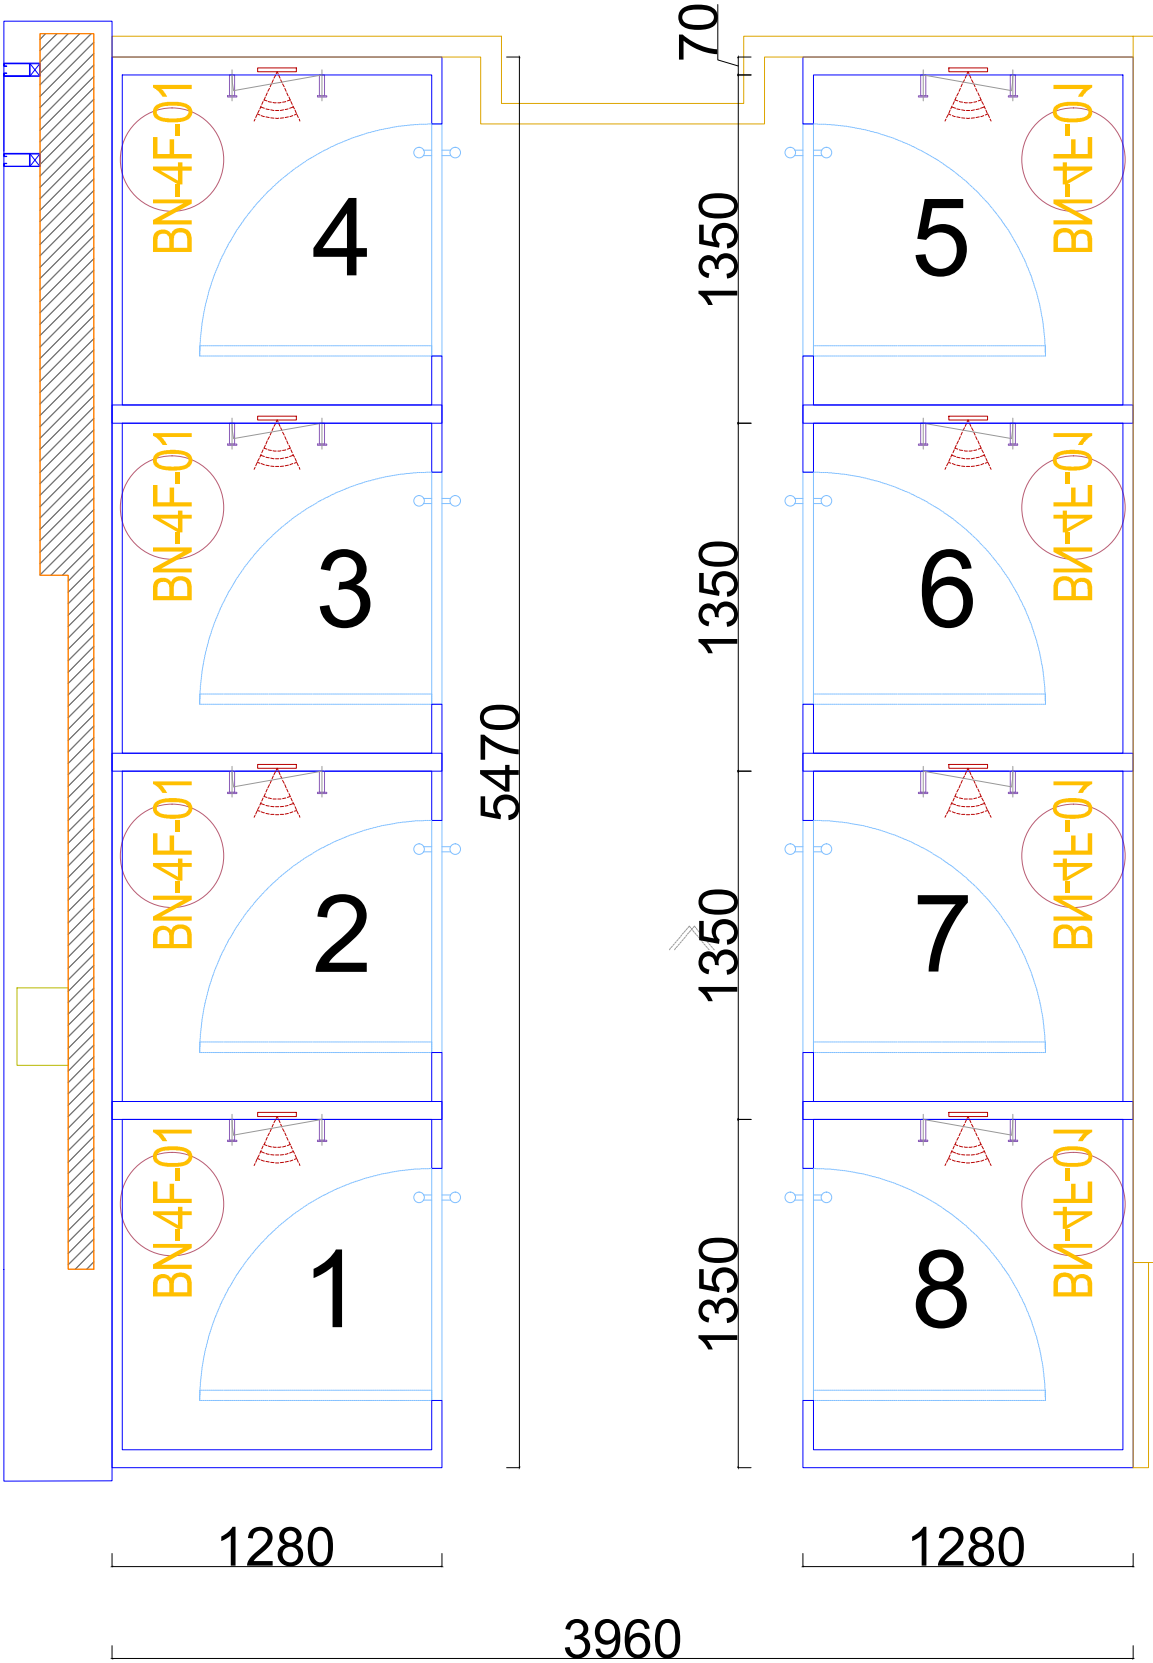


QTY数量	DESCRIBE描述	SUPPLIER供应部门	REFERENCE参考信息	MATERIAL材料	FINISH颜色	PROCESSES工艺	UNIT WEIGHT单件重量 (Kg)	TOTAL WEIGHT总重量 (Kg)
	8Z70535100	SUPPLIER	REFERENCE			cut/weld/drill/polish/paint	1956.08	

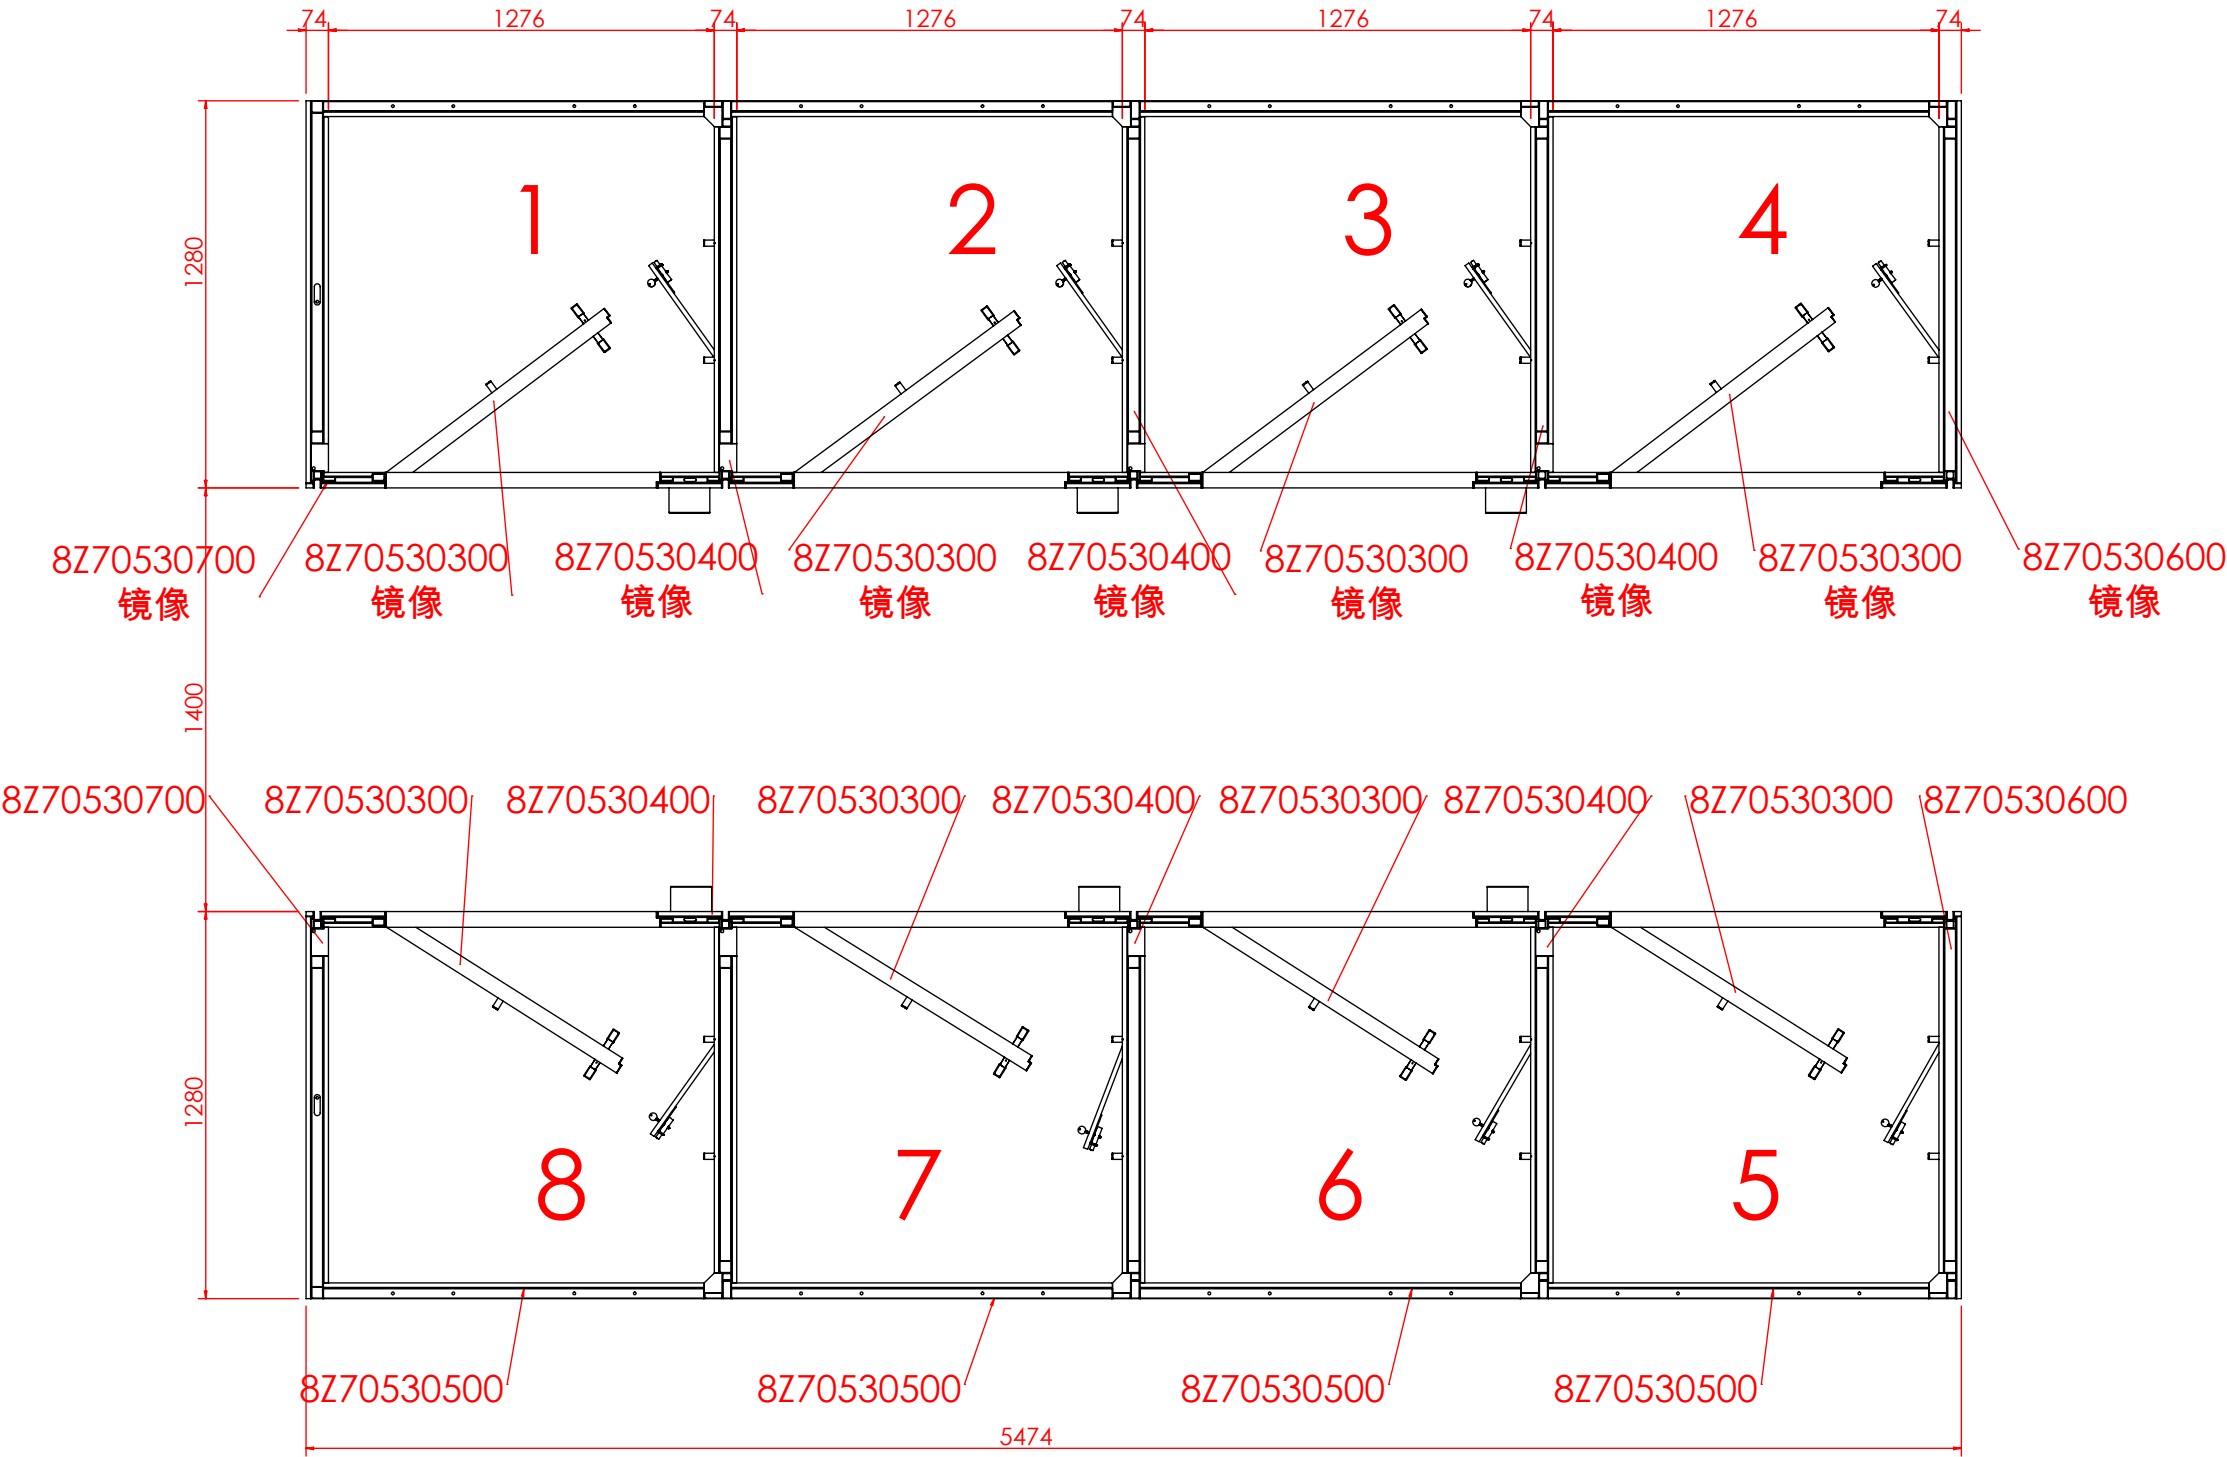

技术要求(Technical Requirements):
1、供货方要相应配同色的连接件; 螺杆类连接件要装在相应位置, 以防止孔位偏差;
(The supplier needs to provide the connector and match the color;
The threaded rod must be pre-install into the correct location to avoid the deviation)
2、金属件要求无接缝, 焊接牢固, 无虚焊, 承重部位必须满焊;
(The metal parts must be smoothly, strong welding, full weld on the loading location)
3、金属件所有见光部位不允许有影响外观效果的焊疤;
(Forbid the welding mark on the appearance surface of metal parts)
4、注意公差配合: 镜子和玻璃尺寸, 需与挂臂配合的挂钩内卡口, 如未注明公差按负公差0.5mm加工.
(Take note the tolerance for mirror, glass, the hook which needs to assembled with bar and so on, the unspecified tolerance is -0.5mm.)
5、所有可见螺丝均为内六角螺丝.
(All the appearance screws must be allen screws)
6、所有镜子、玻璃、大理石4边和4角都要磨边, 金属件所有边角无坡锋\无毛刺, 防止伤人。
(All mirrors, glass, marble 4 sides and 4 angles need to sanding, all corners of metal furniture need to polish, no burr, prevent injuries.)
7、凡是涉及到走线的产品, 供货方必须穿好电线。
(The supplier must wear all wire.)
8、供货方必须装配好由供货方生产的配套产品, 例如层板托、连接件。
(the supplier must Pre assembled accessory, such as lamination, connector.)
9 所有部件焊接时要磨45°左右的斜边, 辅助焊接, 超过轮廓线外的焊点要磨平。

SHEET FORMAT 图纸大小	A3	UNITS单位	mm	8Z70535100	-总装	PROJECT NO.内部单号	STORE CODE店铺号
DRAWN BY制图	HaifengTong	SCALE比例	1:25			0000/00	0000
ORDER DATE下单日期	00/00/00	DELIVERY DATE入库日期	00/00/00			ORDER NO.订单号	000
CLIENT DRAWING图户图	Proy V.0	VERSION版本	V.0			ZARA	
ASSEMBLED IN:组装场所	INTERIOR	DRAWING TYPE图纸类型	MANUFACTURING			CAAMAÑOASIA®	

QTY数量	DESCRIBE描述	SUPPLIER供应部门	REFERENCE参考信息	MATERIAL材料	FINISH颜色	PROCESSES工艺	UNIT WEIGHT单件重量(Kg)	TOTAL WEIGHT总重量(Kg)
	8Z70535100	SUPPLIER	REFERENCE			cut/weld/drill/polish/paint	1956.08	

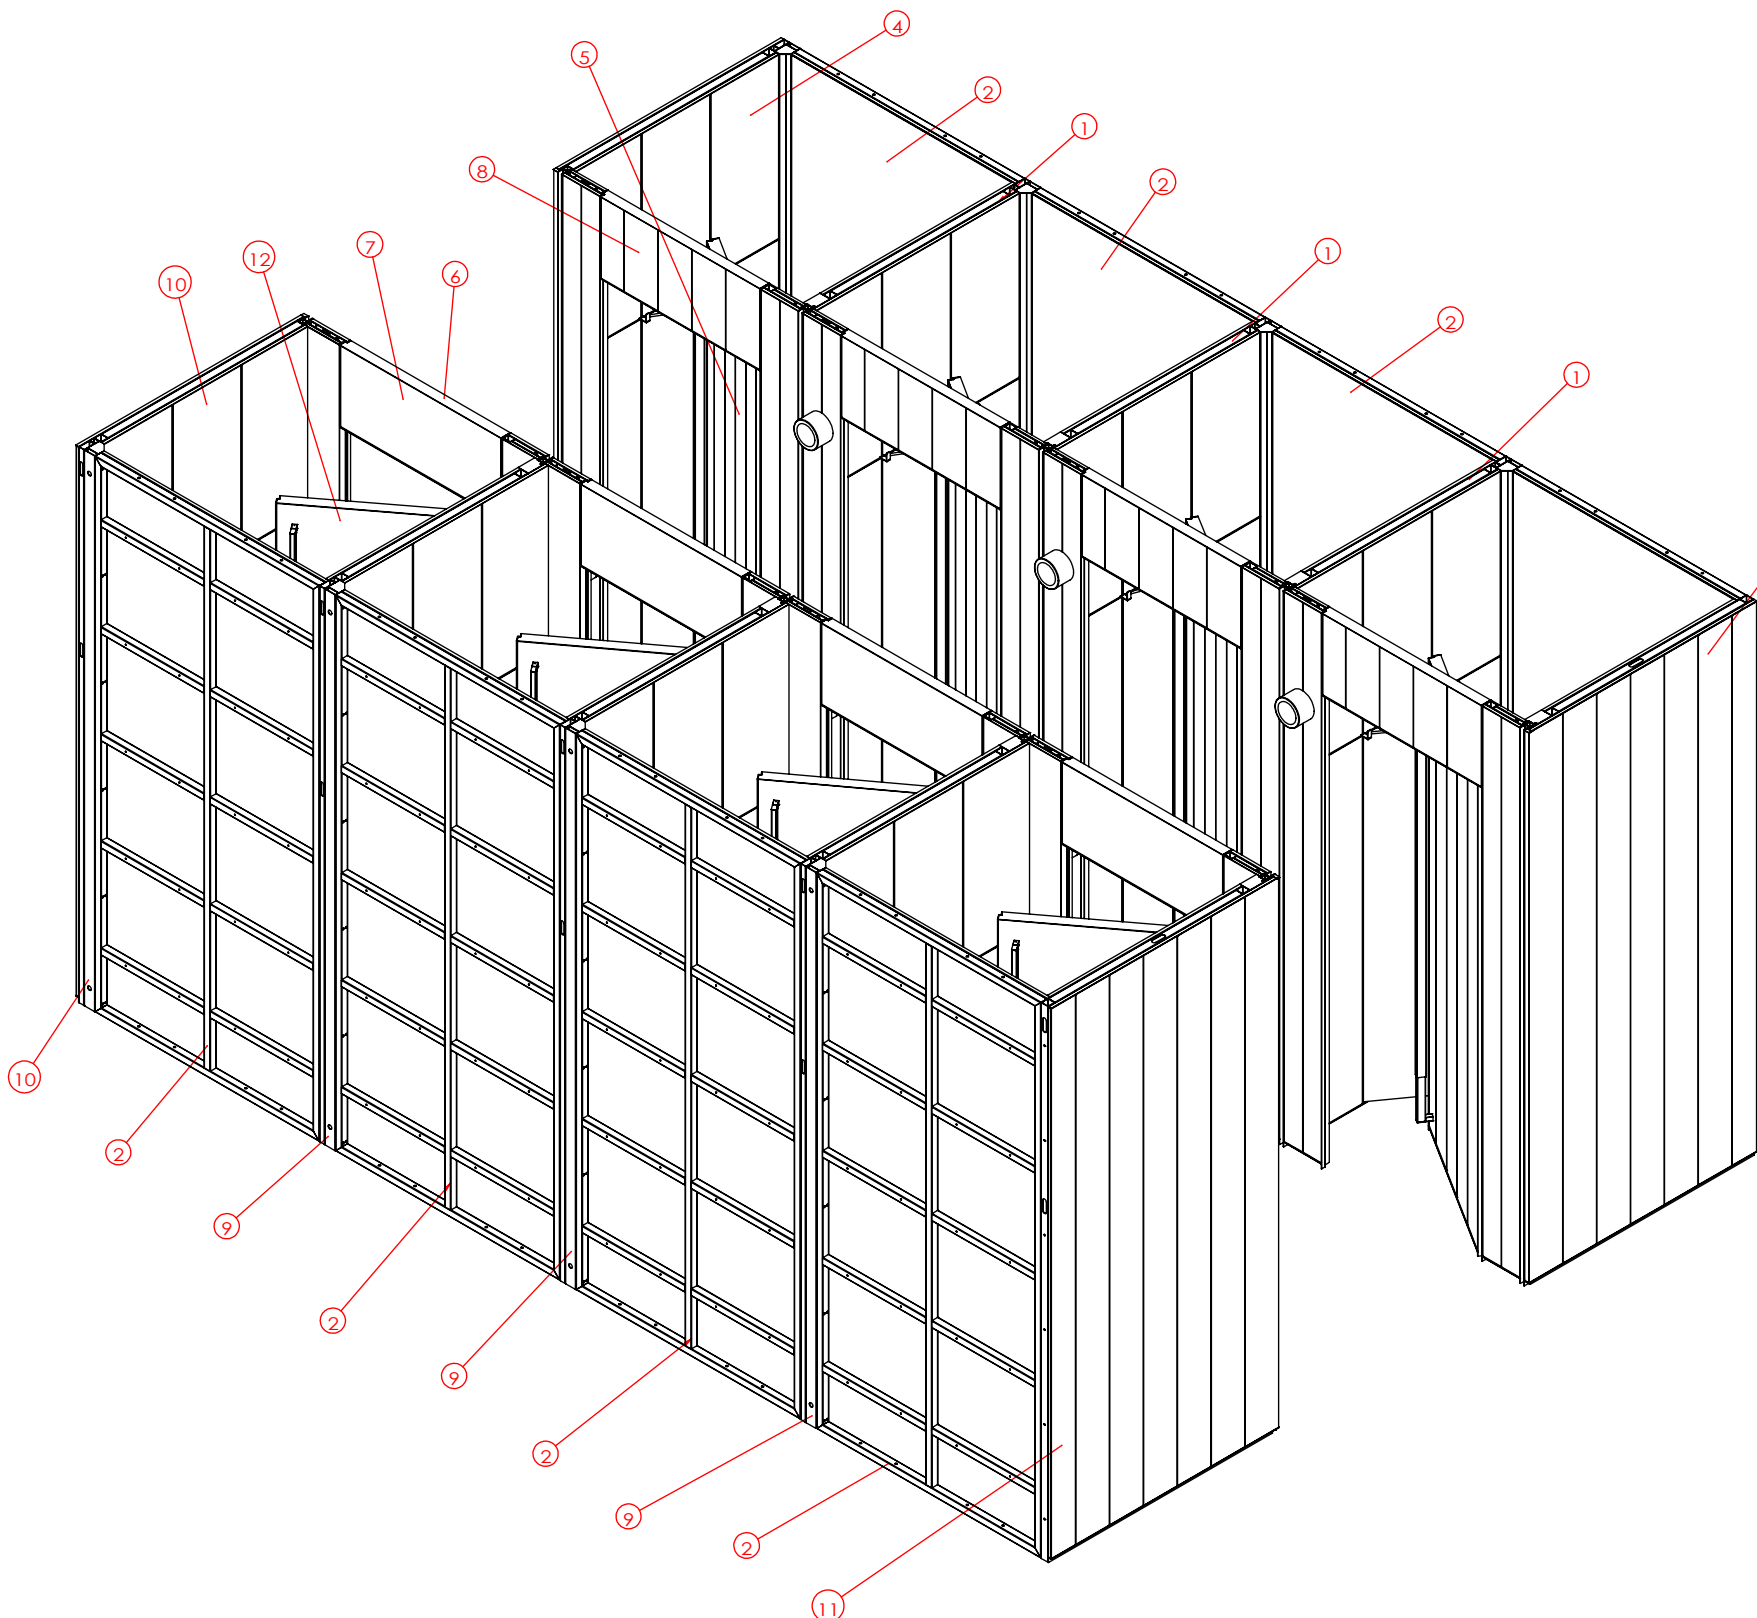

技术要求(Technical Requirements):

1、供货方要相应配同色的连接件; 螺杆类连接件要装在相应位置, 以防止孔位偏差;
(The supplier needs to provide the connector and match the color;
The threaded rod must be pre-installed into the correct location to avoid the deviation)

2、金属件要求无接棒, 焊接牢固, 无虚焊, 承重部位必须满焊;
(The metal parts must be smoothly, strong welding, full weld on the loading location)

3、金属件所有见光部位不允许有影响外观效果的焊疤;
(Forbid the welding mark on the appearance surface of metal parts)

4、注意公差配合: 镜子和玻璃尺寸, 需与挂臂配合的挂钩内卡口, 如未注明公差按负公差0.5mm加工.
(Take note the tolerance for mirror, glass, the hook which needs to assembled with bar and so on, the unspecified tolerance is -0.5mm.)

5、所有可见螺丝均为内六角螺丝.
(All the appearance screws must be allen screws)

6、所有镜子、玻璃、大理石4边和4角都要磨边, 金属件所有边角无坡锋\无毛刺, 防止伤人。
(All mirrors, glass, marble 4 sides and 4 angles need to sanding, all corners of metal furniture need to polish, no burr, prevent injuries.)

7、凡是涉及到走线的产品, 供货方必须穿好电线。
(The supplier must wear all wire.)

8、供货方必须装配好由供货方生产的配套产品, 例如层板托、连接件。
(the supplier must Pre assembled accessory, such as lamination, connector.)


9 所有部件焊接时要磨45°左右的斜边, 辅助焊接, 超过轮廓线外的焊点要磨平。

No. 序号	Part Description 零件描述	Quantity 数量	Material 材质	Finish 表面
1	8Z70530400	3	IRON铁/防火MDF/实木复合板/镜子/PVC	CM-02-17140/WD-04-17140/超白银镜/黑色
2	8Z70530500	8	IRON铁/PVC/镜子	镀锌管/黑色/超白银镜
3	8Z70530700	1	IRON铁/不锈钢/防火MDF/实木复合板/PVC/镜子	镀锌管/MT-06-17140/CM-02-17140/WD-04-17140/黑色/超白银镜
4	8Z70530600	1	IRON铁/不锈钢/防火MDF/实木复合板	镀锌管/MT-06-17140/CM-02-17140/WD-04-17140
5	门装配体^8Z70535100	4	IRON铁/Stainless不锈钢/防火MDF/实木复合板	镀锌管/MT-06-17140/CM-02-17140/WD-04-17140
6	5z71530306	8	IRON铁/不锈钢	镀锌管/MT-06-17140
7	5Z72530307	8	防火MDF	CM-02-17140
8	5Z72530308	8	实木复合板	WD-04--17140
9	8Z70530400镜像	3	IRON铁/防火MDF/实木复合板/镜子/PVC	CM-02-17140/WD-04-17140/超白银镜/黑色
10	8Z70530600镜像	1	IRON铁/不锈钢/防火MDF/实木复合板	镀锌管/MT-06-17140/CM-02-17140/WD-04-17140
11	8Z70530700镜像	1	IRON铁/不锈钢/防火MDF/实木复合板/PVC/镜子	镀锌管/MT-06-17140/CM-02-17140/WD-04-17140/黑色/超白银镜
12	8Z70530300镜像	4	IRON铁/防火MDF/实木复合板/FA-01	CM-02-17140/WD-04-17140/FA-01


SHEET FORMAT 图纸大小	A3	UNITS单位	mm	8Z70535100	-图纸1	PROJECT NO.内部单号	STORE CODE店铺号
DRAWN BY制图	HaifengTong	SCALE比例	1:30			0000/00	0000
ORDER DATE下单日期	00/00/00	DELIVERY DATE入库日期	00/00/00			ORDER NO.订单号	000
CLIENT DRAWING图户图	Proy V.0	VERSION版本	V.0			ZARA	
ASSEMBLED IN:组装场所	INTERIOR	DRAWING TYPE图纸类型	MANUFACTURING			CAAMAÑOASIA®	

创建日期(Created Date)
2026年1月31日 13:21:18


上次保存的日期(Last Saved Date)
2026年2月28日 10:36:38

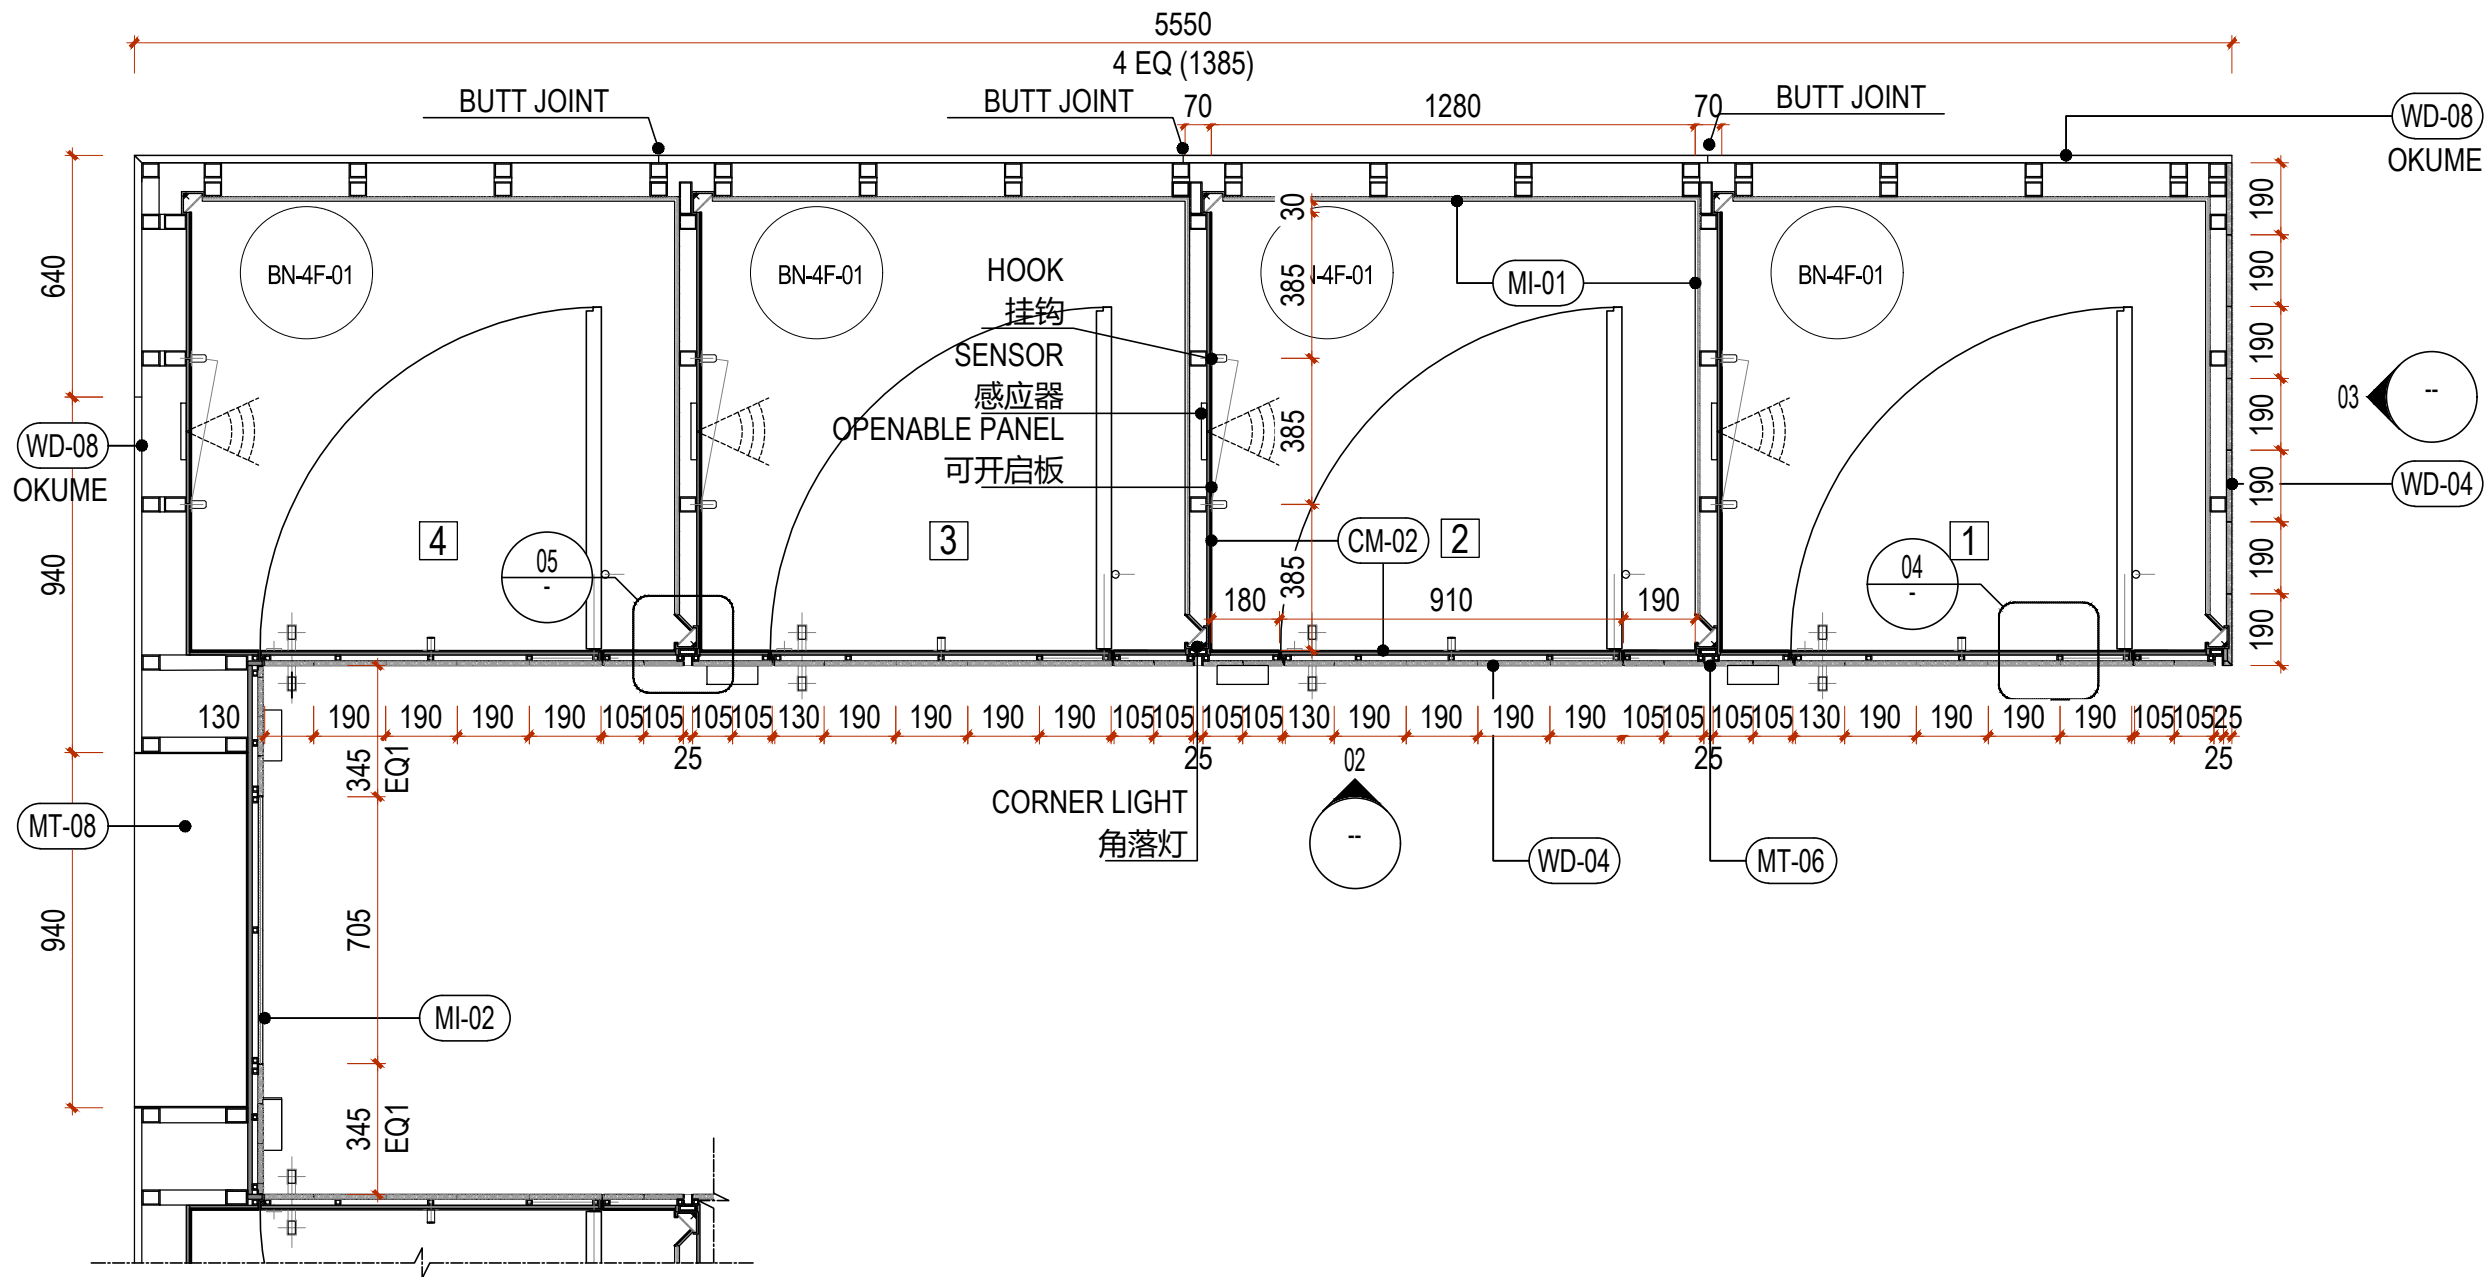


01 标准试衣间平面图
1:20@A2 STANDARD FITTING ROOM PLAN

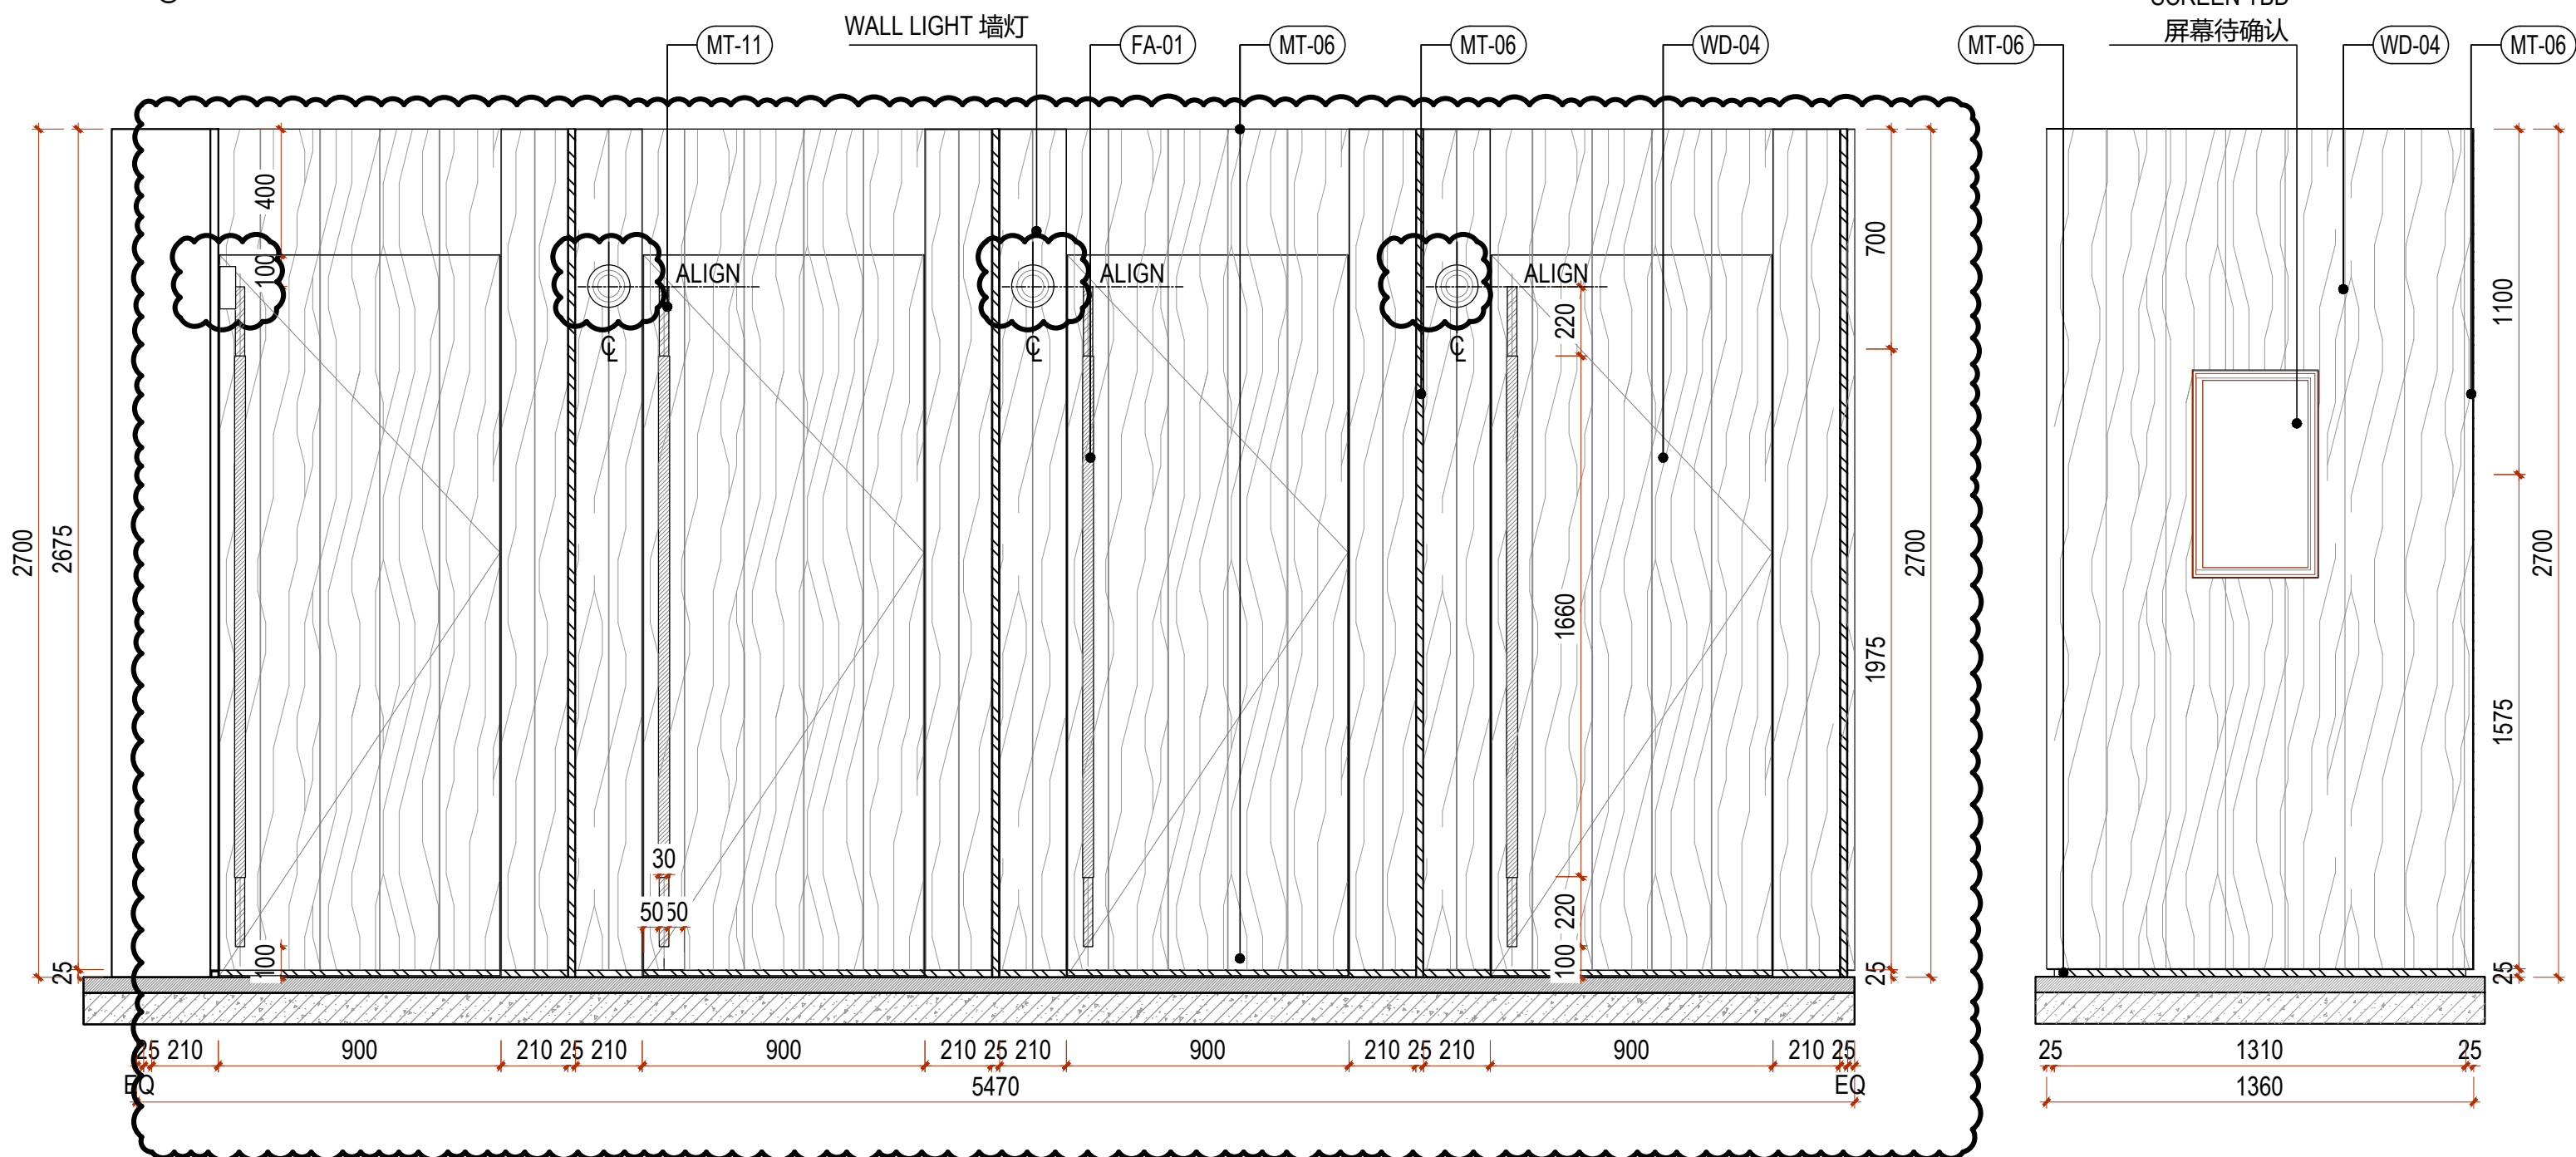


02 标准试衣间立面图
1:20@A2 STANDARD FITTING ROOM ELEVATION

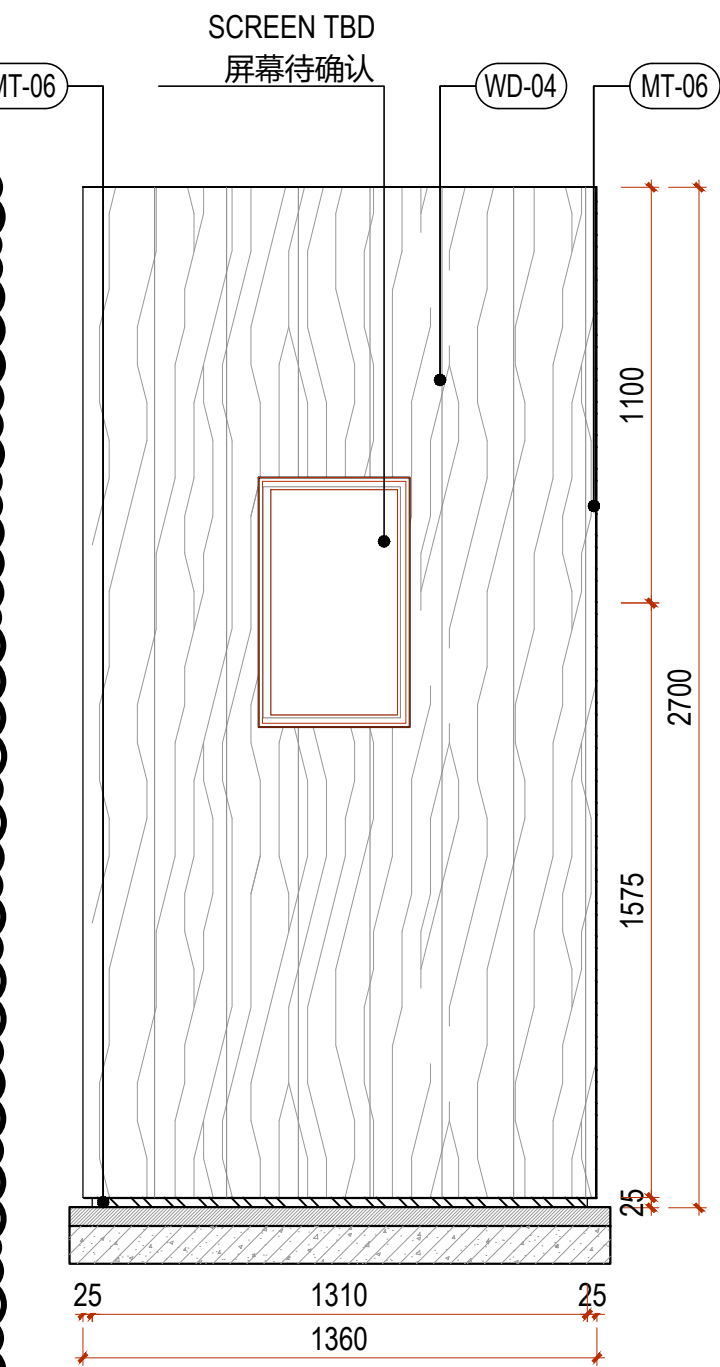

03 标准试衣间立面图
1:20@A2 STANDARD FITTING ROOM ELEVATION

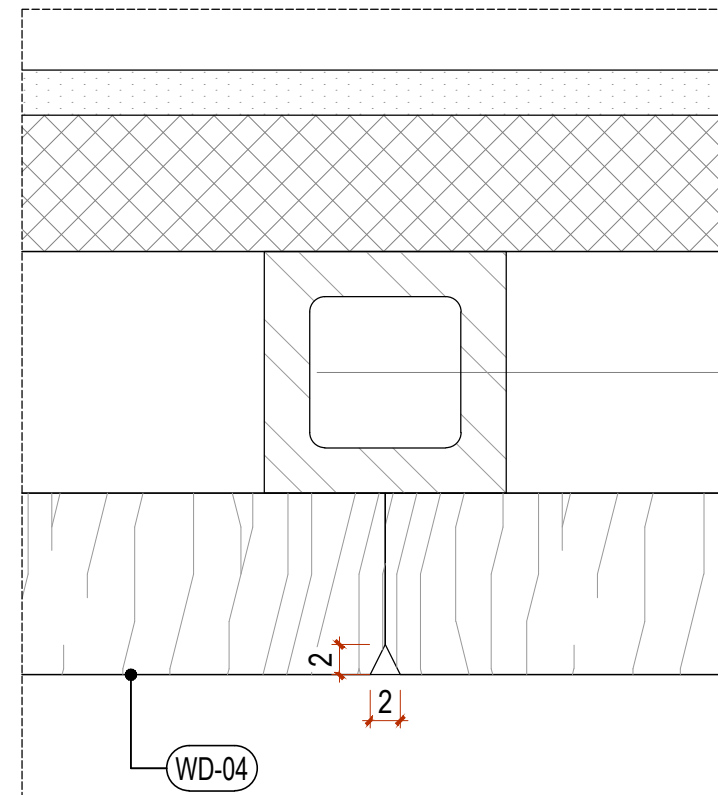

04 木板密拼缝大样
2:1@A2 WOOD BOARD NATURAL JOINT

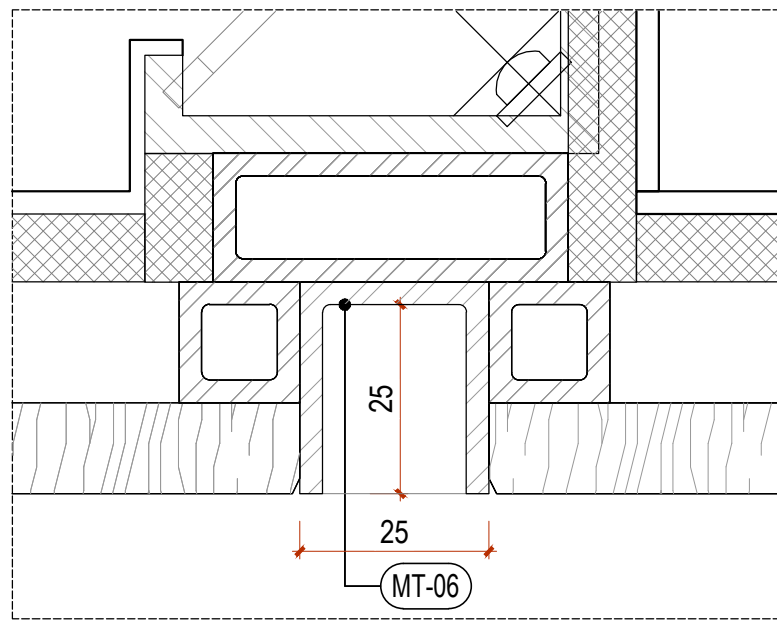

05 不锈钢收边条大样
1:1@A2 STEEL FROFILE DETAIL



恺幕建筑设计咨询(上海)有限公司
AIM ARCHITECTURE

上海 徐汇区 汾阳路77号 5楼
5F 77 Fenyang Road, Shanghai
200031 / T: +86 21-63805995

CONDITIONS: Contractors, vendors & consultants must verify all dimensions on site and notify the Solution Centre any discrepancies prior to carry out works. Written dimensions take precedence overscaled dimensions.

承包商、建材商&施工顾问等必须在现场确认所有的尺寸。如有任何尺寸差异请在作业前通知本设计单位。未经允许，请勿擅自改动图纸。恺幕设计保留对图纸的最终解释权。

AIM architecture retains copyright on this drawing.
恺幕设计保留最终图纸版权。

客户 / CLIENT:

飒拉商业(上海)有限公司
ZARA Commercial (Shanghai)
Co., Ltd.

项目名称 / PROJECT NAME:

ZARA上海淮海中路旗舰店
ZARA SH HH FLAGSHIP STORE

REV.	DATE	NOTES
-	-	-
-	-	-
-	-	-
-	-	-
-	-	-
-	-	-
-	-	-

修正 / REVIEWED BY:

校对 / CHECKED BY:

审核 / APPROVED BY:

业主确认 / CLIENT
SIGNATURE:

索引图 / KEYPLAN:

比例 / SCALE:
1:20@A2 - 1:40@A4

图名 / DWG NAME:

ENLARGED 4F STANDARD FR
4F 标准试衣间放大图

图纸日期 / DATE: 2026/01/20
图纸编号 / DWG NO:

I-624.1



恺慕建筑设计咨询（上海）有限公司
AIM ARCHITECTURE

上海 徐汇区 汾阳路77号 5楼
5F 77 Fenyang Road, Shanghai
200031 / T: +86 21-63805995

CONDITIONS: Contractors, vendors & consultants must verify all dimensions on site and notify the Solution Centre any discrepancies prior to carry out works. Written dimensions take precedence overscaled dimensions.

承包商、建材商&施工顾问等必须在现场确认所有的尺寸，如有任何尺寸差异请在作业前通知本设计单位，未经允许，请勿擅自改动图纸，恺慕设计保留对图纸的最终解释权。

AIM architecture retains copyright on this drawing.
恺慕设计保留最终图纸版权。

客户 / CLIENT:

飒拉商业（上海）有限公司
ZARA Commercial (Shanghai)
Co., Ltd.

项目名称 / PROJECT NAME:

ZARA上海淮海中路旗舰店
ZARA SH HH FLAGSHIP STORE

REV.	DATE	NOTES
-	-	-
-	-	-
-	-	-
-	-	-
-	-	-
-	-	-
-	-	-

修正 / REVIEWED BY:

校对 / CHECKED BY:

审核 / APPROVED BY:

业主确认 / CLIENT
SIGNATURE:

索引图 / KEYPLAN:


比例 / SCALE:
1:20@A2 - 1:40@A4

图名 / DWG NAME:


ENLARGED 4F STANDARD FR
4F 标准试衣间放大图

图纸日期 / DATE: 2026/01/20
图纸编号 / DWG NO:

I-624.2

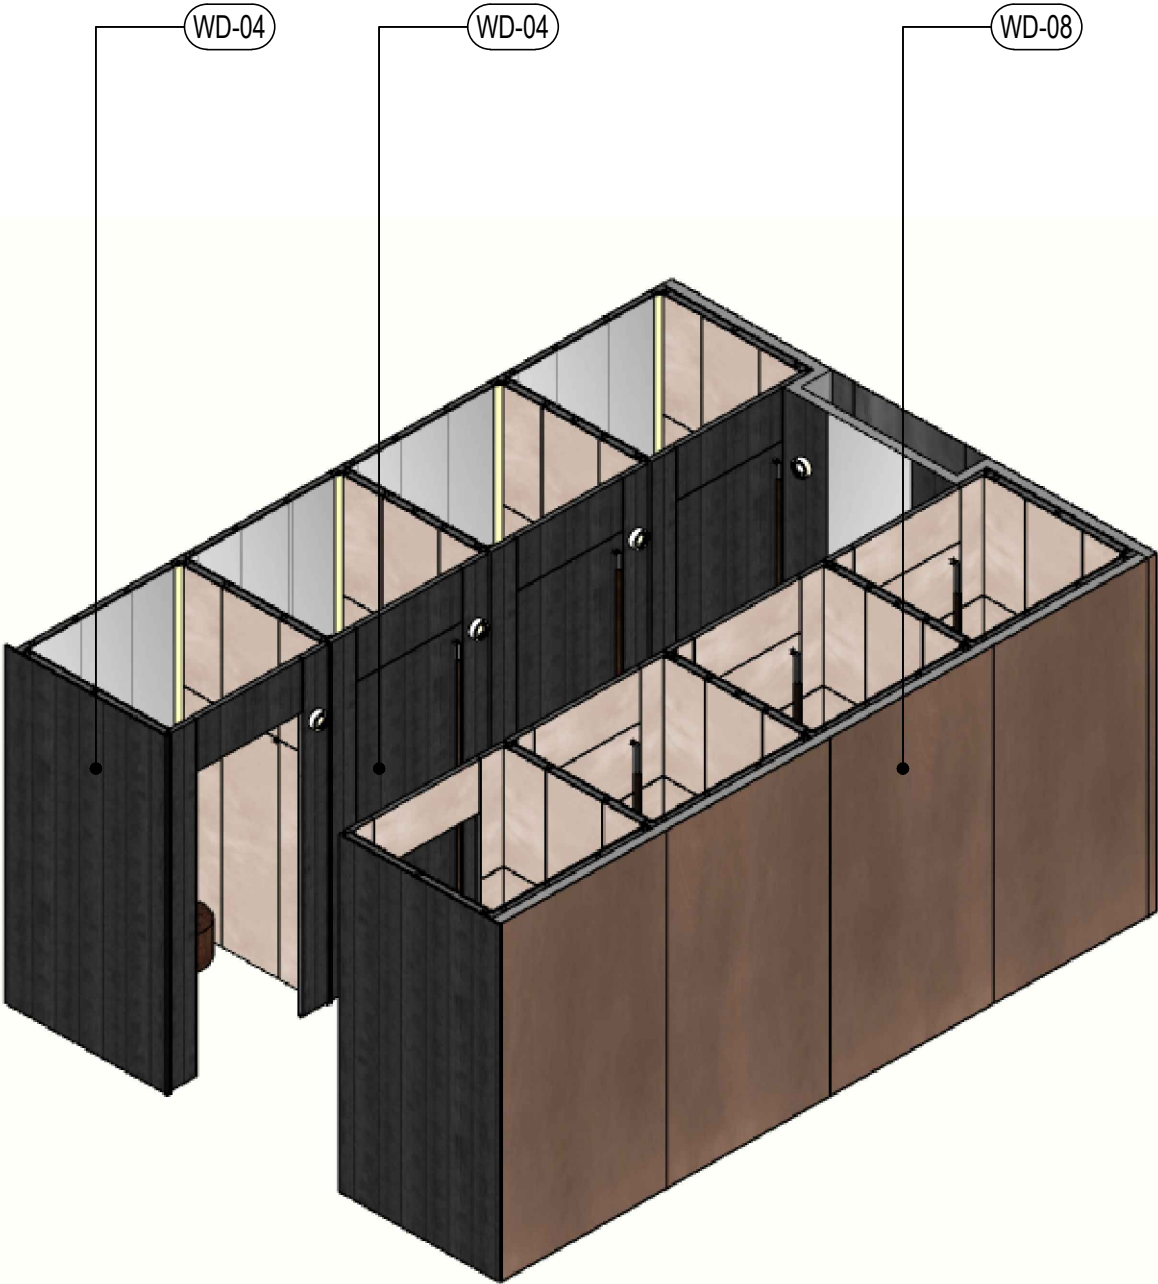







01
NTS AXO

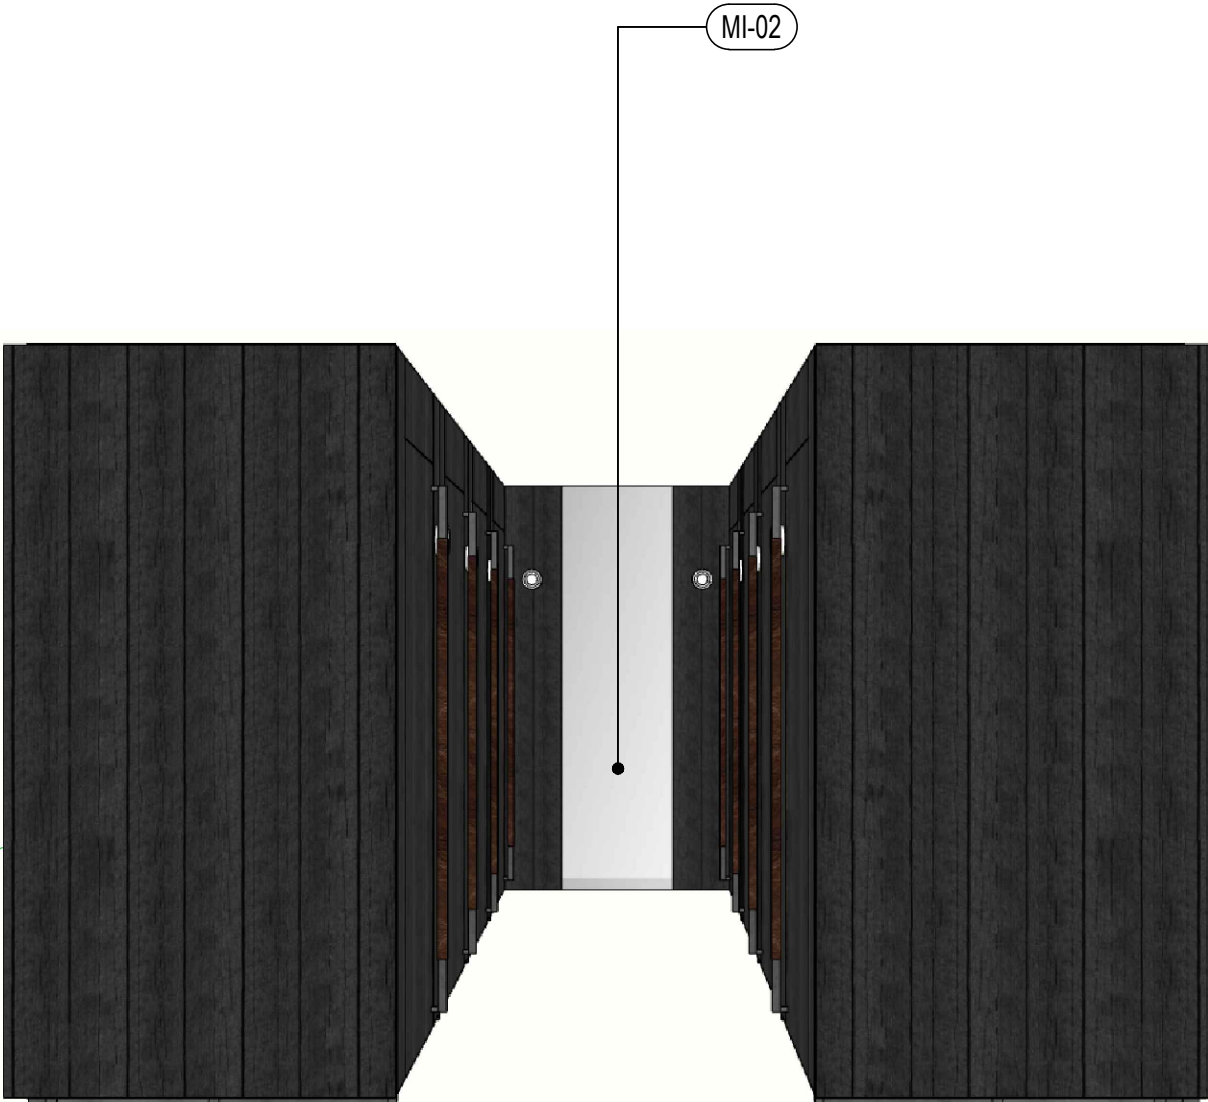

02
NTS AXO



03
NTS AXO

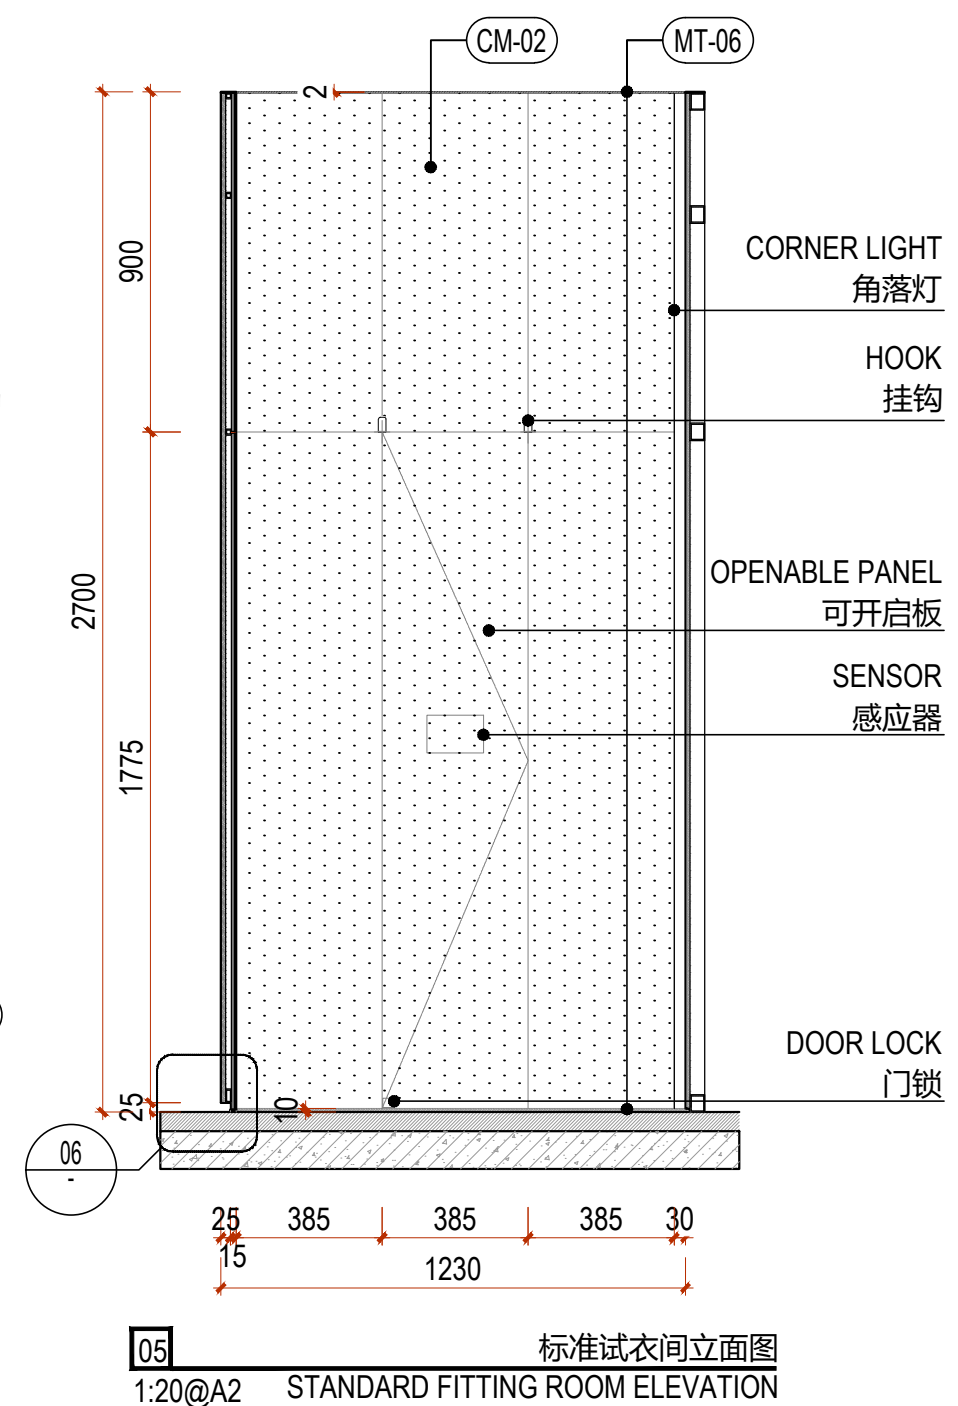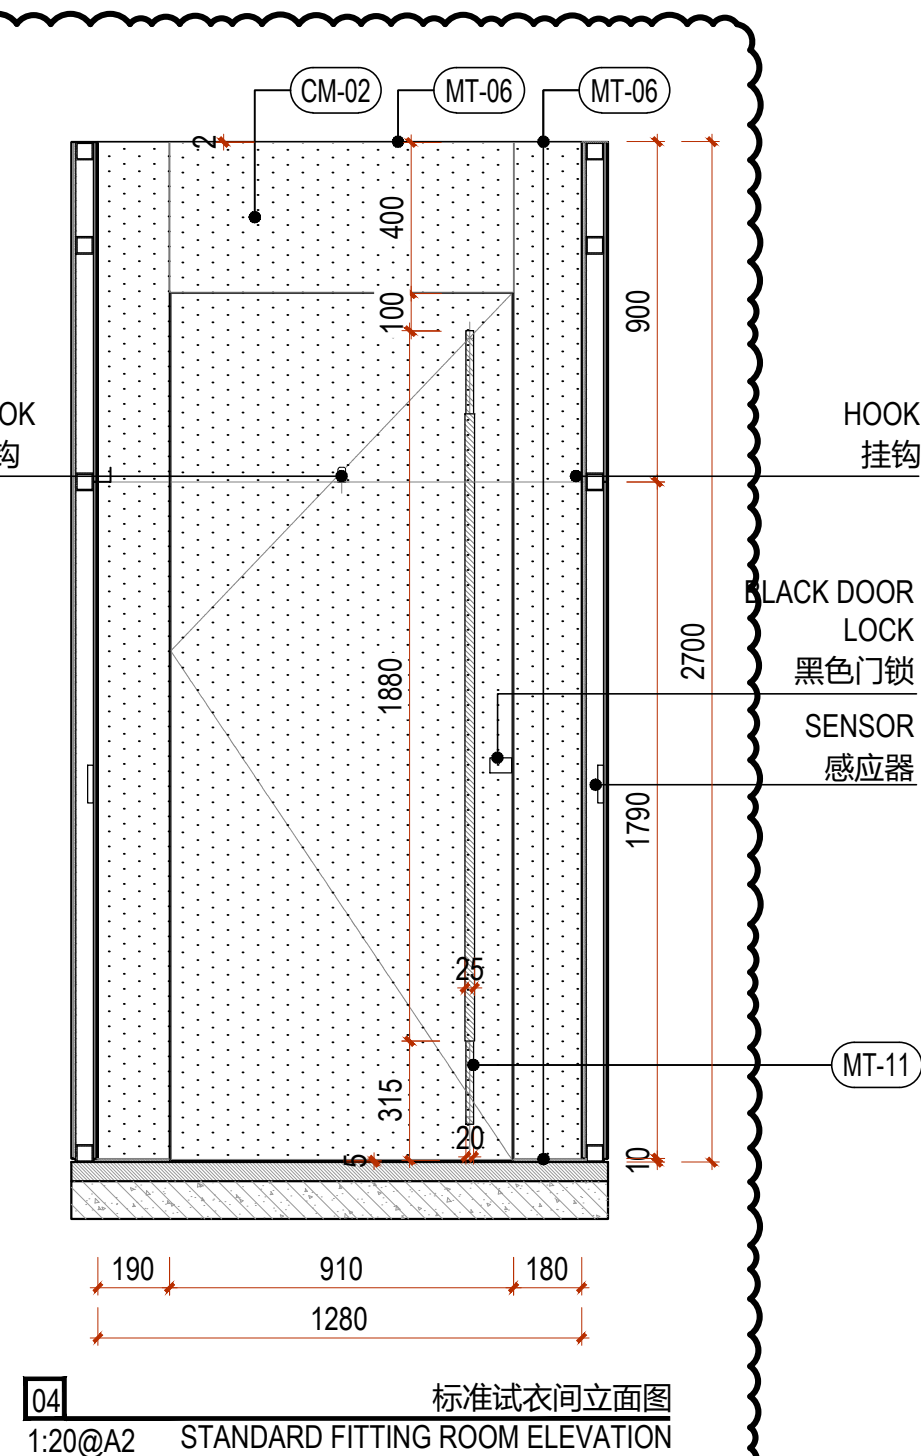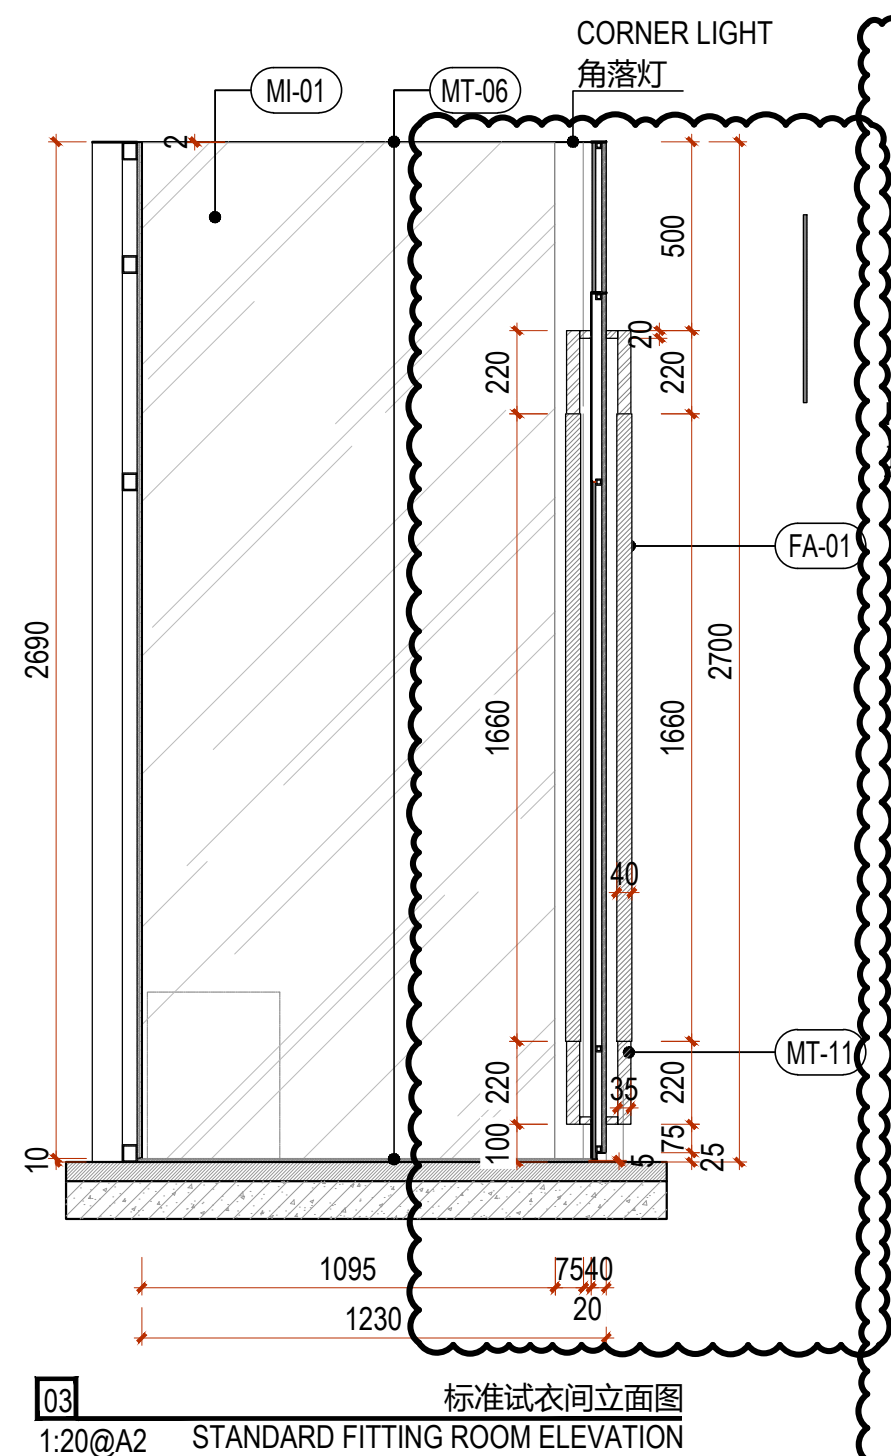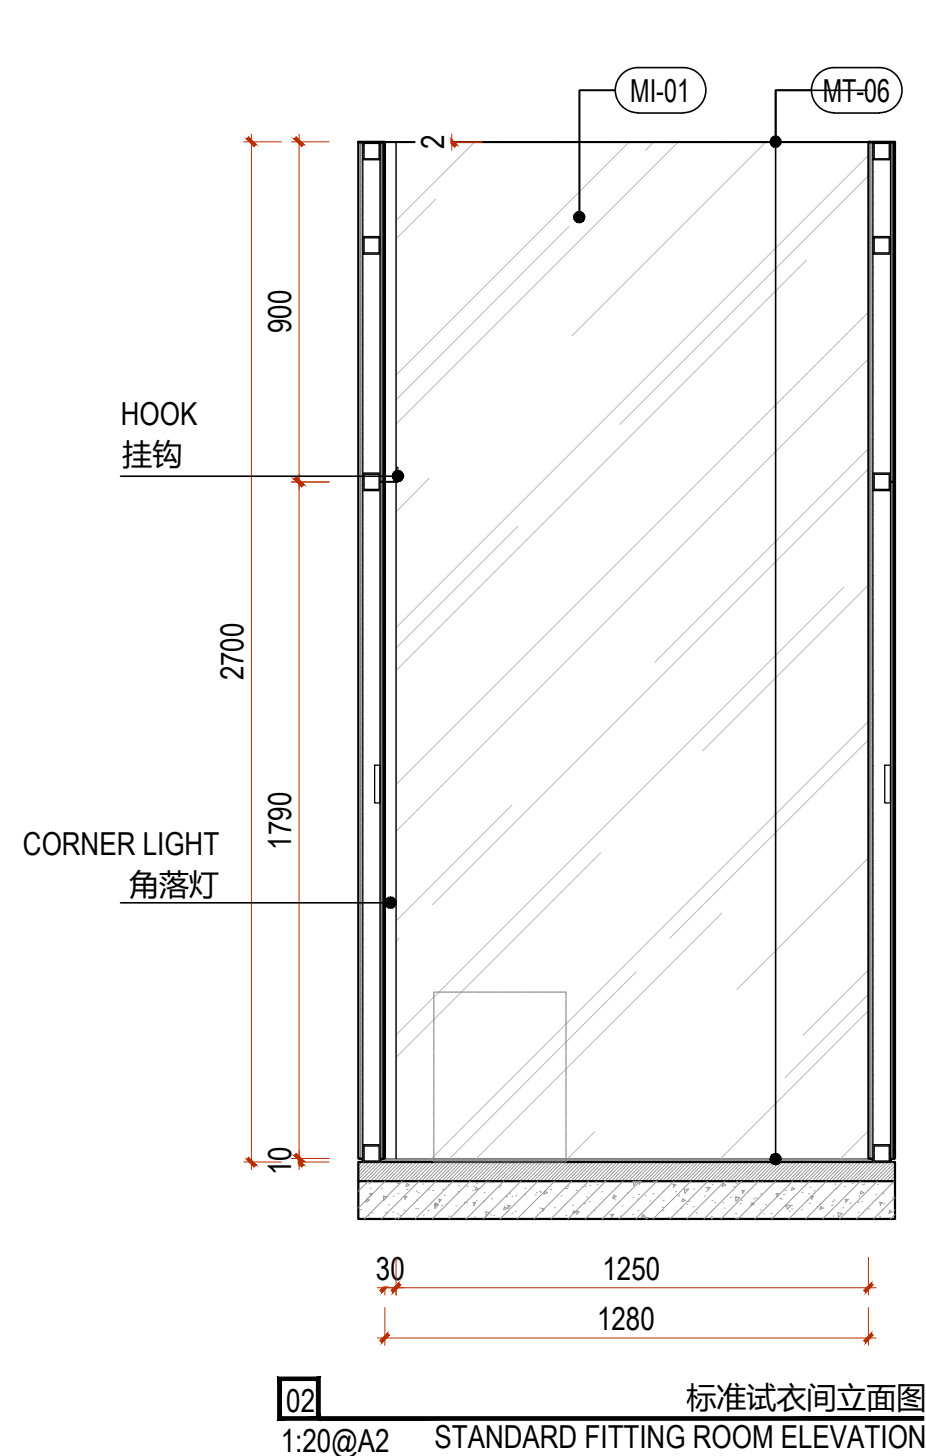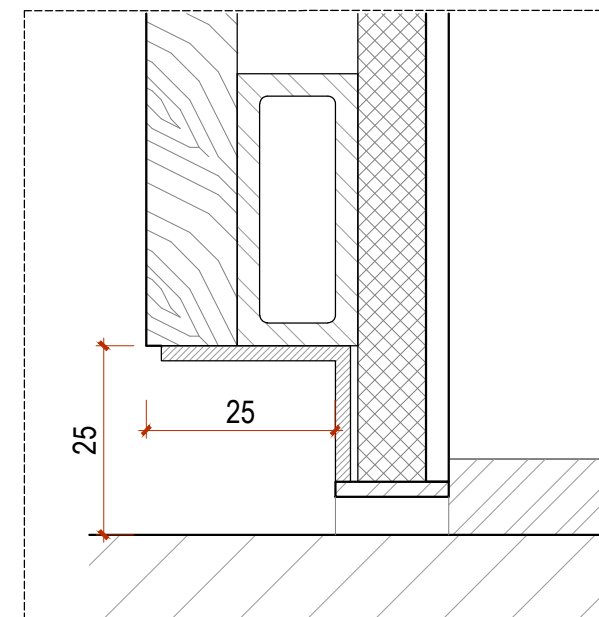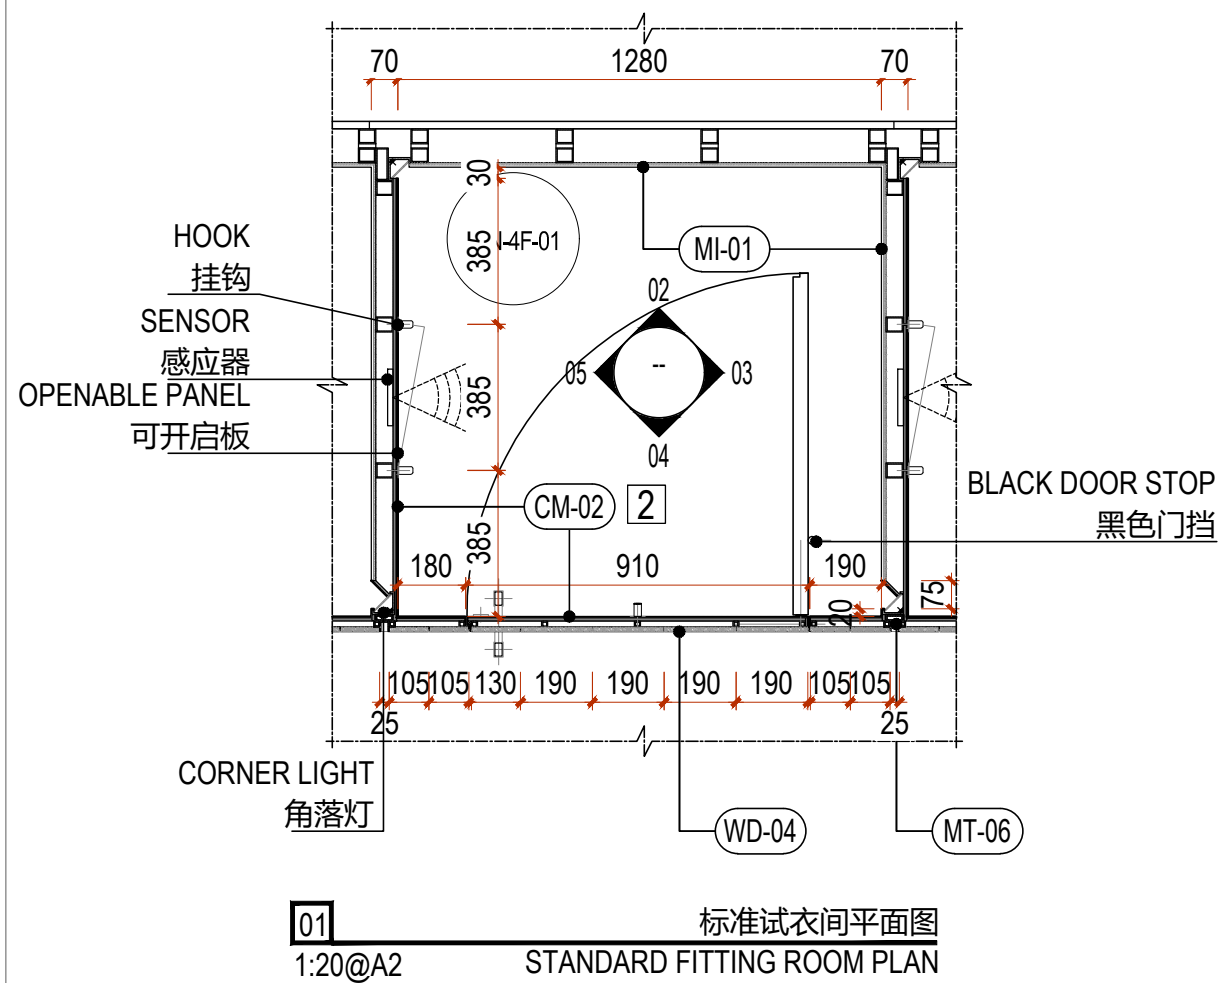

恺慕建筑设计咨询(上海)有限公司
AIM ARCHITECTURE

上海 徐汇区 汾阳路77号 5楼
5F 77 Fenyang Road, Shanghai
200031 / T: +86 21-63805995

CONDITIONS: Contractors, vendors & consultants must verify all dimensions on site and notify this Solution Centre any discrepancies prior to carry out works. Written dimensions take precedence overscaled dimensions.

承包商、建材商及施工顾问等必须现场确认所有的尺寸,如有任何尺寸差异请在作业前通知本设计单位,未经允许,请勿擅自改动图纸,恒慕设计保留对图纸的最终解释权。

AIM architecture retains copyright on this drawing.
恺幕设计保留最终图纸版权。

客户 / CLIENT:

飒拉商业（上海）有限公司
ZARA Commercial (Shanghai)
Co., Ltd.

项目名称 / PROJECT NAME:

ZARA上海淮海中路旗舰店
ZARA SH HH FLAGSHIP STORE

[illegible]

修正 / REVIEWED BY:

校对 / CHECKED BY:

审核 / APPROVED BY:

业主确认 / CLIENT
SIGNATURE:

索引图 / KEYPLAN:

比例 / SCALE:

1:20@A2 - 1:40@A4

图名 / DWG NAME:


ENLARGED 4F STANDARD FR
4F 标准试衣间放大图

图纸日期 / DATE: 2026/01/20

图纸编号 / DWG NO:


I-624.3

QTY数量	DESCRIBE描述	SUPPLIER供应部门	REFERENCE参考信息	MATERIAL材料	FINISH颜色	PROCESSES工艺	UNIT WEIGHT单件重量(Kg)	TOTAL WEIGHT总重量(Kg)
	8Z70530300	SUPPLIER	REFERENCE	IRON铁/防火MDF/实木复合板/FA-01	CM-02-17140/WD-04-17140/FA-01	cut/weld/drill/polish/paint	65.78	

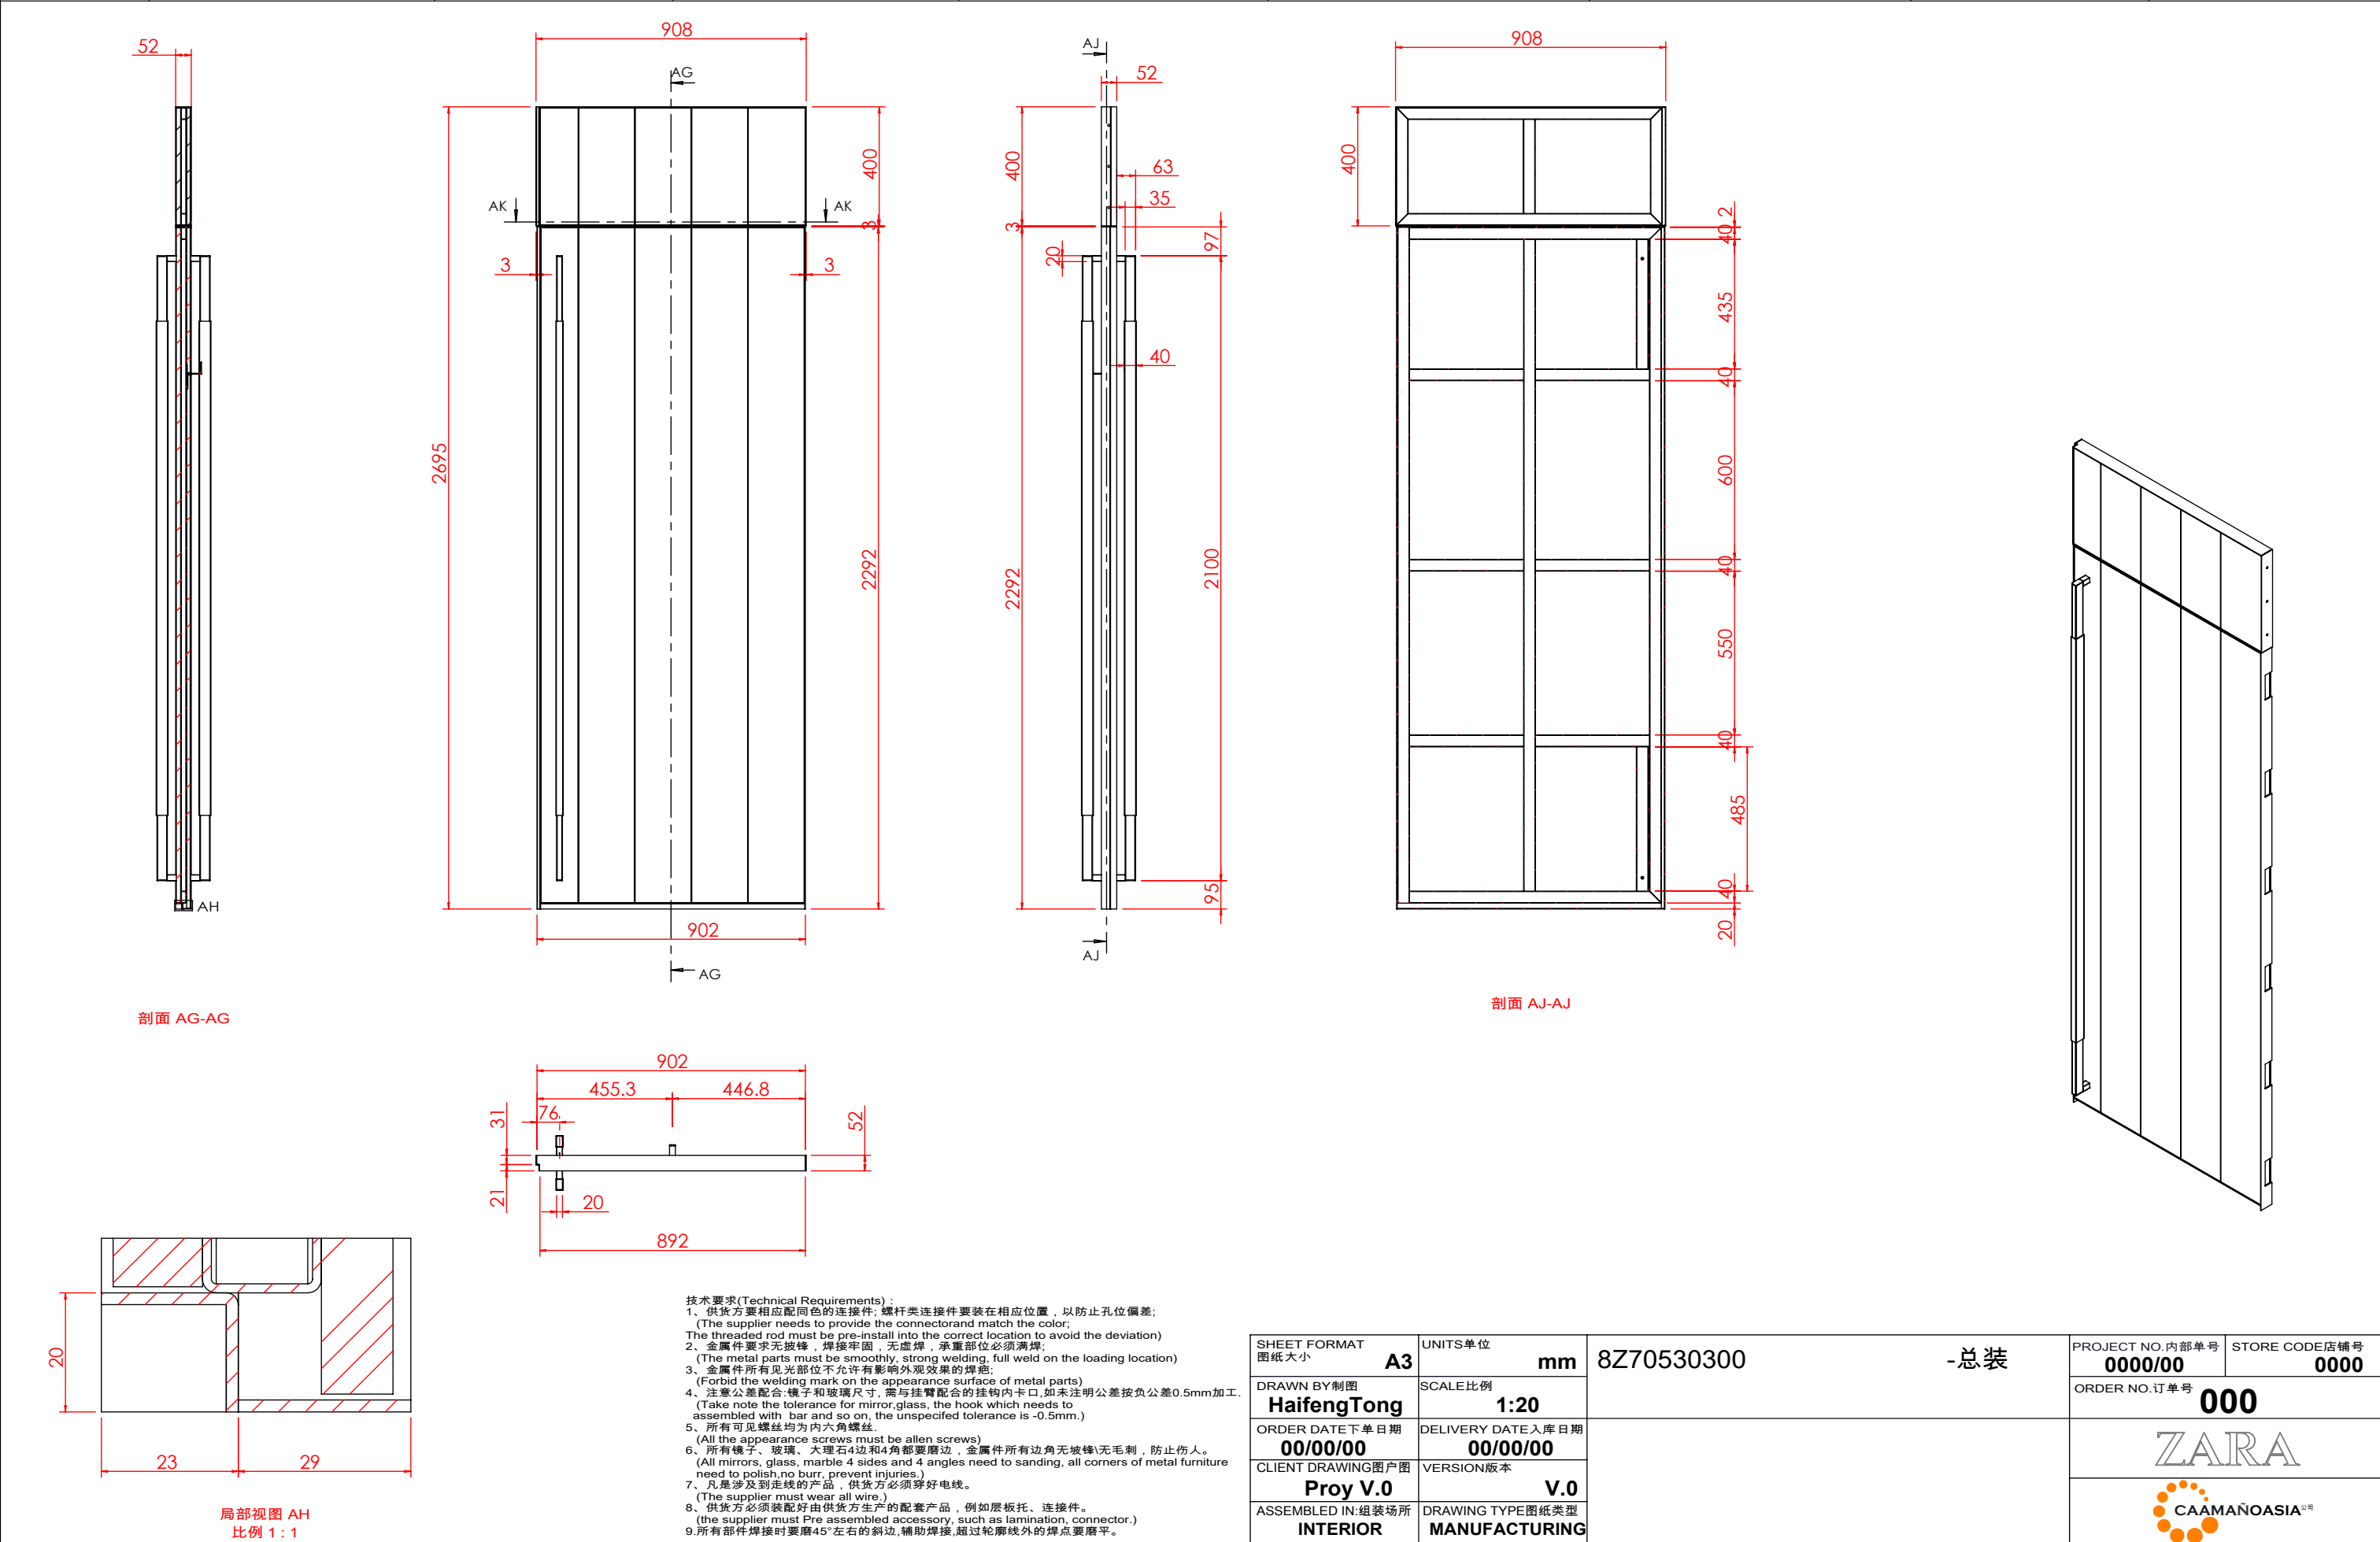

SHEET FORMAT 图纸大小	A3	UNITS单位	mm	8Z70530300	-总装	PROJECT NO.内部单号	STORE CODE店铺号
DRAWN BY制图	HaifengTong	SCALE比例	1:20			0000/00	0000
ORDER DATE下单日期	00/00/00	DELIVERY DATE入库日期	00/00/00			ORDER NO.订单号	000
CLIENT DRAWING图户图	Proy V.0	VERSION版本	V.0			ZARA	
ASSEMBLED IN:组装场所	INTERIOR	DRAWING TYPE图纸类型	MANUFACTURING			CAAMAÑOASIA®	

QTY数量	DESCRIBE描述	SUPPLIER供应部门	REFERENCE参考信息	MATERIAL材料	FINISH颜色	PROCESSES工艺	UNIT WEIGHT单件重量(Kg)	TOTAL WEIGHT总重量(Kg)
	8Z70530300	SUPPLIER	REFERENCE	IRON铁/防火MDF/实木复合板/FA-01	CM-02-17140/WD-04-17140/FA-01	cut/weld/drill/polish/paint	65.78	

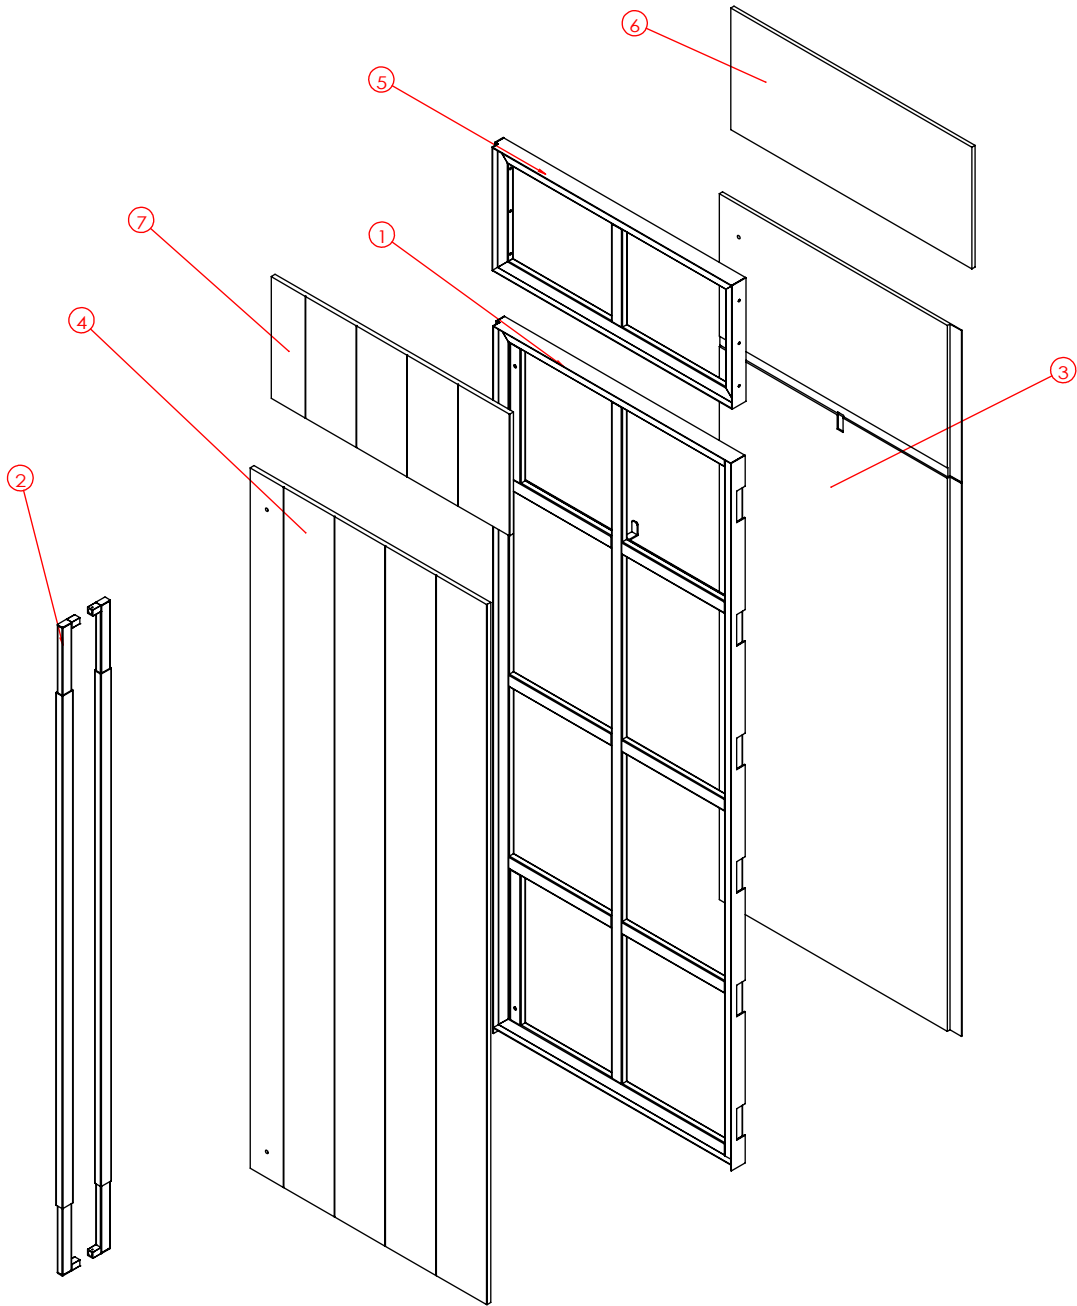

技术要求(Technical Requirements):
1、供货方要相应配同色的连接件; 螺栓类连接件要装在相应位置, 以防止孔位偏差;
(The supplier needs to provide the connector and match the color;
The threaded rod must be pre-installed into the correct location to avoid the deviation)
2、金属件要求无接缝, 焊接牢固, 无虚焊, 承重部位必须满焊;
(The metal parts must be smoothly, strong welding, full weld on the loading location)
3、金属件所有见光部位不允许有影响外观效果的焊疤;
(Forbid the welding mark on the appearance surface of metal parts)
4、注意公差配合: 镜子和玻璃尺寸, 需与挂臂配合的挂钩内卡口, 如未注明公差按负公差0.5mm加工.
(Take note the tolerance for mirror, glass, the hook which needs to assembled with bar and so on, the unspecified tolerance is -0.5mm.)
5、所有可见螺丝均为内六角螺丝.
(All the appearance screws must be allen screws)
6、所有镜子、玻璃、大理石4边和4角都要磨边, 金属件所有边角无坡锋\无毛刺, 防止伤人。
(All mirrors, glass, marble 4 sides and 4 angles need to sanding, all corners of metal furniture need to polish, no burr, prevent injuries.)
7、凡是涉及到走线的产品, 供货方必须穿好电线。
(The supplier must wear all wire.)
8、供货方必须装配好由供货方生产的配套产品, 例如层板托、连接件。
(the supplier must Pre assembled accessory, such as lamination, connector.)
9 所有部件焊接时要磨45°左右的斜边, 辅助焊接, 超过轮廓线外的焊点要磨平。

No. 序号	Part Description 零件描述	Quantity 数量	Material 材质	Finish 表面
1	5z71530301	1	IRON铁/不锈钢	镀锌管/MT-06-17140
2	5Z71530304	1	IRON铁/皮革	MT-11-17140/FA-01-17140
3	5Z72530302	1	防火MDF	CM-02--17140
4	5Z72530303	1	实木复合板	WD-04--17140
5	5z71530306	1	IRON铁/不锈钢	镀锌管/MT-06-17140
6	5Z72530307	1	防火MDF	CM-02-17140
7	5Z72530308	1	实木复合板	WD-04--17140

SHEET FORMAT 图纸大小	A3	UNITS 单位	mm	8Z70530300	-图纸1	PROJECT NO. 内部单号	STORE CODE 店铺号
DRAWN BY 制图	HaifengTong	SCALE 比例	1:20			0000/00	0000
ORDER DATE 下单日期	00/00/00	DELIVERY DATE 入库日期	00/00/00			ORDER NO. 订单号	000
CLIENT DRAWING 图户图	Proy V.0	VERSION 版本	V.0			ZARA	
ASSEMBLED IN: 组装场所	INTERIOR	DRAWING TYPE 图纸类型	MANUFACTURING			CAAMAÑOASIA®	