




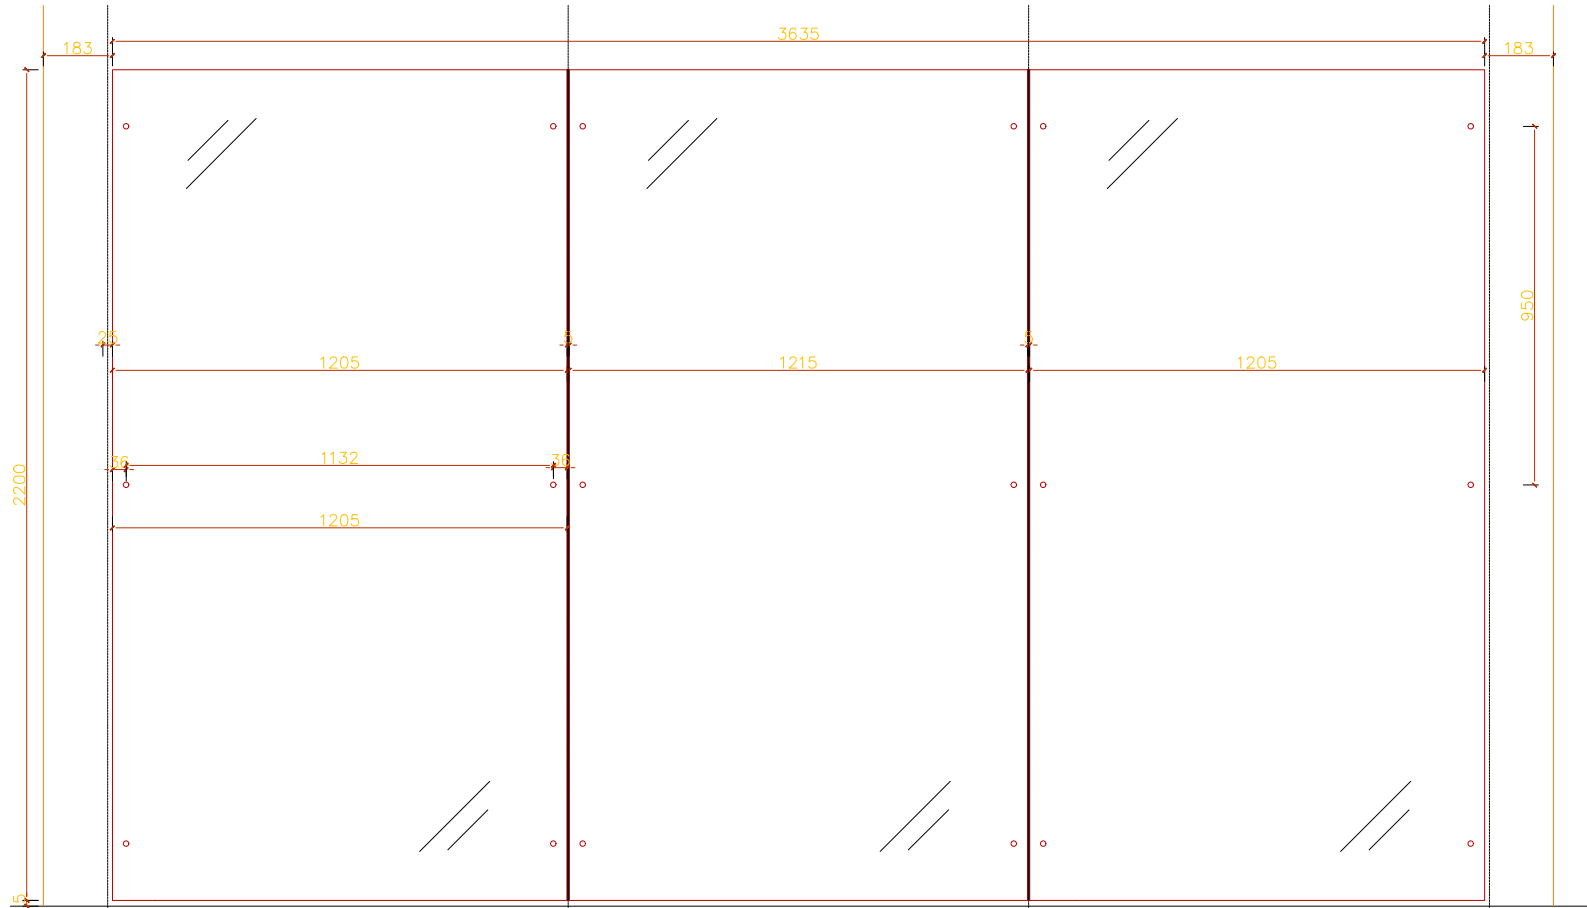

1 正立面
1:10
FRONT ELEVATION

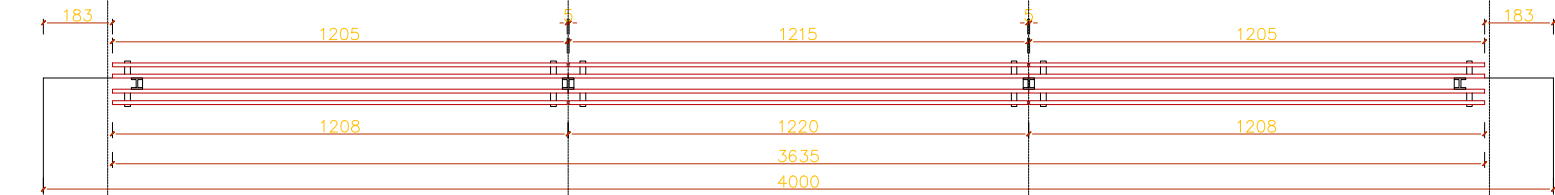

4 平面图
1:10
PLAN

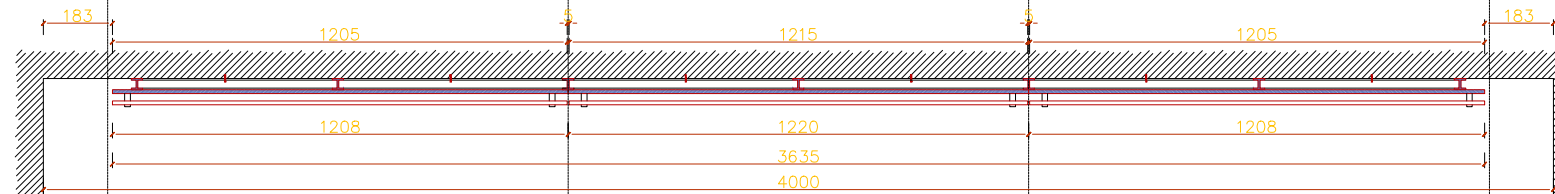


5 平面图
1:10
SECTION PLAN

DW-1F-02 DW-1F-02 DW-1F-02


DW-1F-02

QTY.


1F	L3635x D120 x H2200	x1
-	-	-

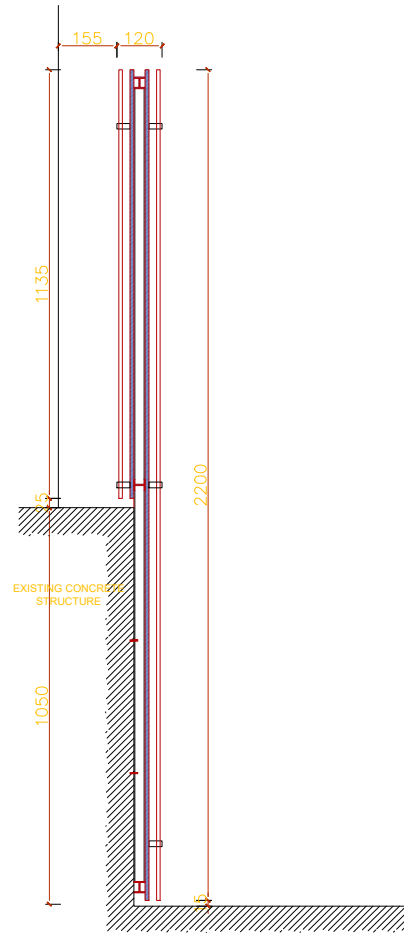

2 侧立面
1:10
SECTION

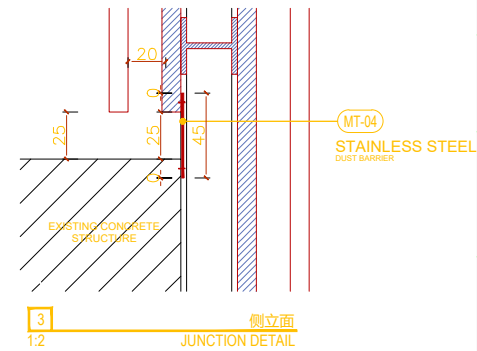

3 侧立面
1:2
JUNCTION DETAIL

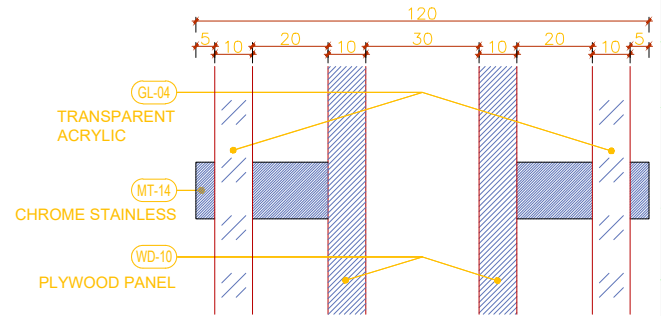

4 侧立面
2:1
COMPOSITION DETAIL



客户 / CLIENT:

飒拉商业 (上海) 有限公司
ZARA Commercial (Shanghai)

项目名称 / PROJECT NAME:

ZARA上海淮海中路
ZARA SH HUAI HAI RD

REV.	DATE	NOTES

修正 / REVIEWED BY:

校对 / CHECKED BY:

审核 / APPROVED BY:

业主确认 / CLIENT
SIGNATURE:

索引图 / KEYPLAN:

比例 / SCALE:
1:10@A1


图名 / DWG NAME:
FFE_DRAWING_1F

DW-1F-02

图纸日期 / DATE: 2026.04.03
图纸编号 / DWG NO:

I-811.12

DESCRIBE描述	ZARA CODE	MATERIAL材料	FINISH颜色	PROCESSES工艺			UNIT WEIGHT单件重量 (Kg)
8Z70548400		IRON铁/Stainless不锈钢/Acrylic亚克力/PLY WOOD多层板	GL-04-17140/WD-10-17140/MT-14-17140				345.13

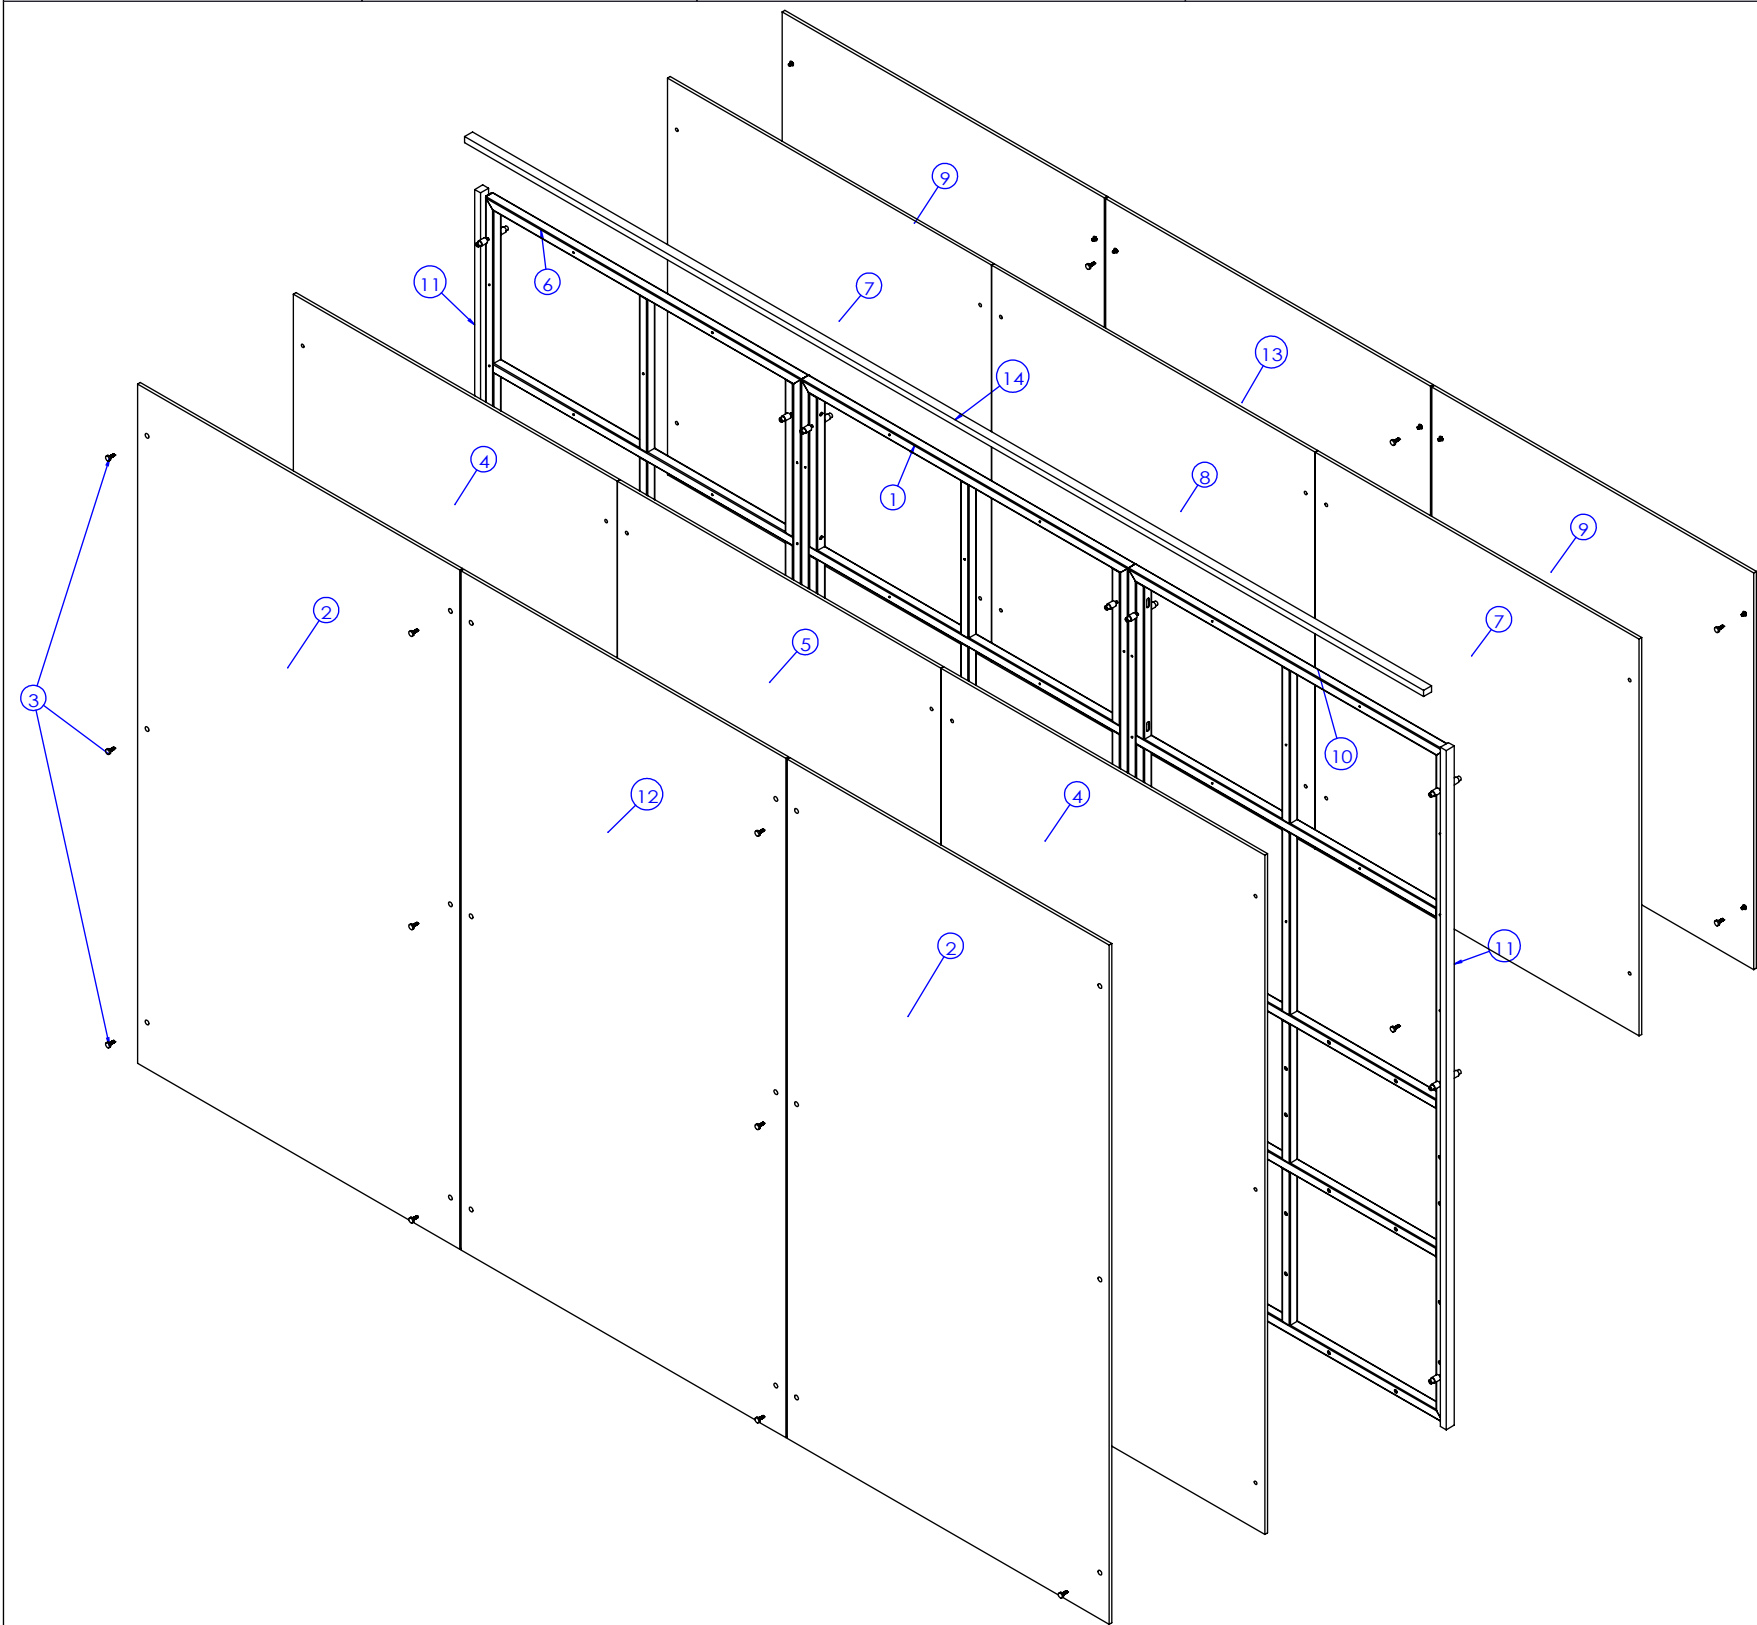

No. 序号	Part Description 零件描述	Quantity 数量	Material 材质	Finish 颜色
1	5Z71548403	1	IRON铁/Stainless不锈钢	MT-14-17140/防锈底漆
2	5Z74548401	2	Acrylic亚克力	GL-04-17140
3	5Z71548704	30	Stainless不锈钢	MT-14-17140
4	5Z72548402	2	PLYWOOD	WD-10-17140
5	5Z72548406	1	PLYWOOD	WD-10-17140
6	5Z71548405	1	IRON铁/Stainless不锈钢	防锈底漆/MT-14-17140
7	5Z72548408	2	PLYWOOD	WD-10-17140
8	5Z72548409	1	PLYWOOD	WD-10-17140
9	5Z74548407	2	Acrylic亚克力	GL-04-17140
10	5Z71548410	1	IRON铁/Stainless不锈钢	防锈底漆/MT-14-17140
11	5Z72548411	2	防火MDF	DW-10-17140
12	5Z74548412	1	Acrylic亚克力	GL-04-17140
13	5Z74548413	1	Acrylic亚克力	GL-04-17140
14	5Z72548414	1	防火MDF	DW-10-17140

油漆面积Paint Area:22.5m²

油漆颜色PaintColor: WD-10-17140

技术要求(Technical Requirements):

1、供货方要相应配同色的连接件; 螺杆类连接件要装在相应位置, 以防止孔位偏差;
(The supplier needs to provide the connectorand match the color;
The threaded rod must be pre-install into the correct location to avoid the deviation)

2、金属件要求无拔锋, 焊接牢固, 无虚焊, 承重部位必须满焊;
(The metal parts must be smoothly, strong welding, full weld on the loading location)

3、金属件所有见光部位不允许有影响外观效果的焊疤;
(Forbid the welding mark on the appearance surface of metal parts)

4、注意公差配合: 镜子和玻璃尺寸, 需与挂臂配合的挂构内卡口, 如未注明公差按负公差0.5mm加工.
(Take note the tolerance for mirror,glass, the hook which needs to assembled with bar and so on, the unspecified tolerance is -0.5mm.)

5、所有可见螺丝均为内六角螺丝.
(All the appearance screws must be allen screws)

6、所有镜子、玻璃、大理石4边和4角都要磨边, 金属件所有边角无坡锋\无毛刺, 防止伤人。
(All mirrors, glass, marble 4 sides and 4 angles need to sanding, all corners of metal furniture need to polish,no burr, prevent injuries.)

7、凡是涉及到走线的产品, 供货方必须穿好电线。
(The supplier must wear all wire.)

8、供货方必须装配好由供货方生产的配套产品, 例如层板托、连接件。
(the supplier must Pre assembled accessory, such as lamination, connector.)

9. 所有部件焊接时要磨45°左右的斜边, 辅助焊接, 超过轮廓线外的焊点要磨平。

SHEET FORMAT 图纸大小	A3	UNITS单位	mm	8Z70548400	-BOM	PROJECT NO.内部单号	STORE CODE店铺号
DRAWN BY制图	JerryLu	SCALE比例	1:20			0000/00	0000
ORDER DATE下单日期	00/00/00	DELIVERY DATE入库日期	00/00/00			ORDER NO.订单号	
CLIENT DRAWING图户图	Proy V.0	VERSION版本	V.0	DW-1F-02-MOVABLE PANEL / L1250 x D120 x H2200*4 /L612 x D120 x H2200*4/ GL-04/WD-10-17140			000
ASSEMBLED IN:组装场所	INTERIOR	DRAWING TYPE图纸类型	MANUFACTURING				



