

DESCRIBE描述	ZARA CODE	MATERIAL材料	FINISH颜色	PROCESSES工艺	UNIT WEIGHT单件重量 (Kg)
8Z70560300		防火MDF/铁/镜子/KRION	RESINA AFINACION UNDORA TRAVERTINO NAVONA GRIS EXTRA MATE REF2545/2202/A101	cut/weld/drill/polish/paint	180.54

剖面 AI-AI

局部视图 AJ
比例 1:5

局部视图 AH
比例 1:5

局部视图 AG
比例 1:5

Paint Color: RESINA AFINACION UNDORA TRAVERTINO NAVONA GRIS EXTRA MATE REF2545

Paint Area: 8m²

Paint Color: Similar color primer

Paint Area: 7m²

走线

镜子

挂衣杆

镜门

注意:

右侧无墙门头横梁此处封板;
右侧有墙门头横梁此处不封板
根据店铺平面图

试衣间内空: L

试衣间深度: D

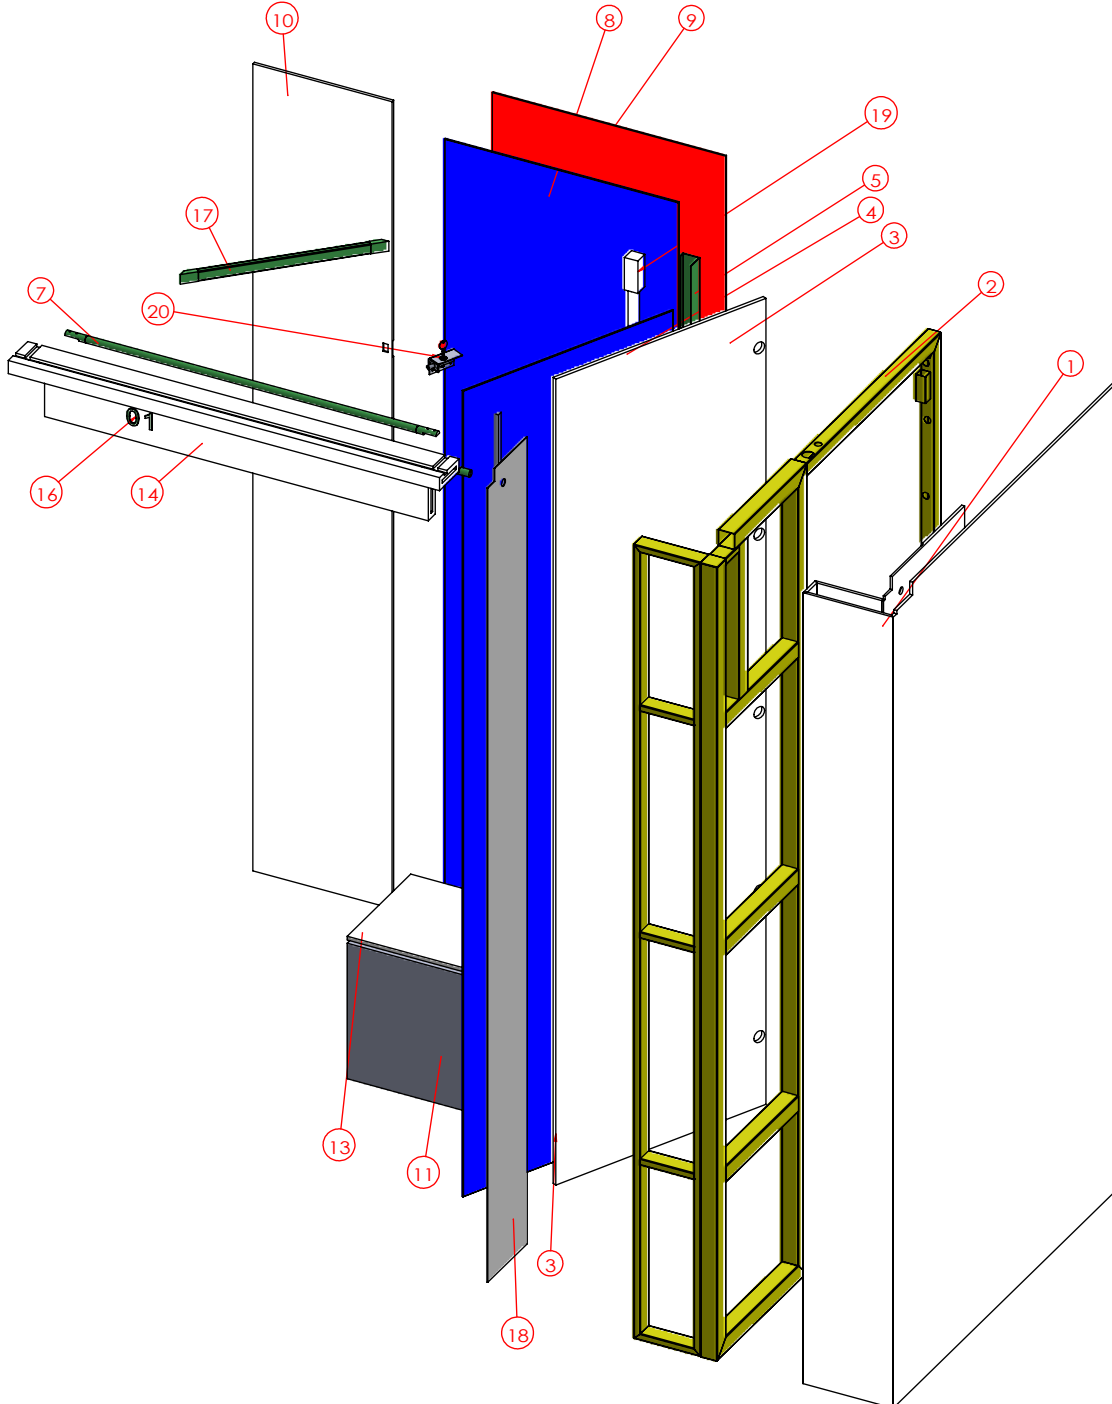
26PASEPR0005AB_A_ESP_无背框架

技术要求(Technical Requirements):

- 供货方要相应配同色的连接件; 螺杆类连接件要装在相应位置, 以防止孔位偏差;
(The supplier needs to provide the connector and match the color;
The threaded rod must be pre-install into the correct location to avoid the deviation)
- 金属件要求无披锋, 焊接牢固, 无虚焊, 承重部位必须满焊;
(The metal parts must be smoothly, strong welding, full weld on the loading location)
- 金属件所有见光部位不允许有影响外观效果的焊疤;
(Forbid the welding mark on the appearance surface of metal parts)
- 注意公差配合: 镜子和玻璃尺寸, 需与挂臂配合的挂钩内卡口, 如未注明公差按负公差0.5mm加工.
(Take note the tolerance for mirror, glass, the hook which needs to assembled with bar and so on, the unspecified tolerance is -0.5mm.)
- 所有可见螺丝均为内六角螺丝.
(All the appearance screws must be allen screws)
- 所有镜子、玻璃、大理石4边和4角都要磨边, 金属件所有边角无披锋\无毛刺, 防止伤人.
(All mirrors, glass, marble 4 sides and 4 angles need to sanding, all corners of metal furniture need to polish, no burr, prevent injuries.)
- 凡是涉及到走线的产品, 供货方必须穿好电线.
(The supplier must wear all wire.)
- 供货方必须装配好由供货方生产的配套产品, 例如层板托、连接件.
(the supplier must Pre assembled accessory, such as lamination, connector.)
- 所有部件焊接时要磨45°左右的斜边, 辅助焊接, 超过轮廓线外的焊点要磨平.

此套非标特殊款, 此套无背框, 与背靠边套共用背框。

SHEET FORMAT 图纸大小	UNITS单位	8Z70560300	-总图	PROJECT NO.内部单号	STORE CODE店铺号
A3	mm			0000/00	0000
DRAWN BY制图	SCALE比例			ORDER NO.订单号	000
EmmaMa	1:24			ZARA	
ORDER DATE下单日期	DELIVERY DATE入库日期			CAAMAÑOASIA®	
00/00/00	00/00/00				
CLIENT DRAWING图户图	VERSION版本				
Proy V.0	V.0				
ASSEMBLED IN:组装场所	DRAWING TYPE图纸类型				
INTERIOR	MANUFACTURING				

DESCRIBE描述		ZARA CODE		MATERIAL材料		FINISH颜色		PROCESSES工艺		UNIT WEIGHT单件重量 (Kg)							
8Z70560300				防火MDF/铁/镜子/KRION		RESINA AFINACION UNDORA TRAVERTINO NAVONA GRIS EXTRA MATE REF2545/2202/A101		cut/weld/drill/polish/paint		180.54							
序号/NO	代码/CODE	名称/NAME	数量/Quantity	标签/LABEL	颜色/FINISH												
1	5Z72559701-1280	侧板	1	A	RESINA AFINACION UNDORA TRAVERTINO NAVONA GRIS EXTRA MATE REF2545												
2	5Z71559702-1270	侧板内金属框架	1	A	防锈底漆												
3	5Z72559109	镜门	1	A	白色底漆												
4	5Z73559110	镜子 (门)	1	M	超白												
5	5Z71559114	不锈钢收口件	1	K	2202号细拉丝												
6	5Z41264413	布帘杆固定件	1	Z	2202号细拉丝												
7	5Z41265312	布帘杆	1	Z	2202号细拉丝												
8	5Z73559117	镜子 (背面)	1	M	超白												
9	5Z72559116	镜背板	1	C	白色底漆												
10	5Z72559705	背板	1	B	RESINA AFINACION UNDORA TRAVERTINO NAVONA GRIS EXTRA MATE REF2545												
11	5Z72559119	圆凳	1	R	RESINA AFINACION UNDORA TRAVERTINO NAVONA GRIS EXTRA MATE REF2545												
12	5Z72559108	门内垫板	1	A	白色底漆												
13	5Z75559120	凳子面板	1	R	KRION ASTEROID WHITE A101 LIJA 240 REF2550												
14	5Z72559703	门头横梁/crossrail	1	H	RESINA AFINACION UNDORA TRAVERTINO NAVONA GRIS EXTRA MATE REF2545												
15	5Z71559112	挂衣钩	1	F	ACERO INOX SATINADO ESTANDAR. REF 2202												
16	数字	number/数字	1	H	2202号细拉丝												
17	5Z71559113	挂衣杆	1	E	2202号细拉丝												
18	5Z71559107-225	铁板	1	A	RESINA AFINACION UNDORA TRAVERTINO NAVONA GRIS EXTRA MATE REF2545同色油漆												
19	LED灯管-2500		1														
20	5Z41192418		1		细拉丝												
21	3000004081B拉直器	拉直器	1	A	浅灰/深灰												
技术要求(Technical Requirements): 1、供货方要相应配同色的连接件; 螺杆类连接件要装在相应位置, 以防止孔位偏差; (The supplier needs to provide the connectorand match the color; The threaded rod must be pre-install into the correct location to avoid the deviation) 2、金属件要求无拔锋, 焊接牢固, 无虚焊, 承重部位必须满焊; (The metal parts must be smoothly, strong welding, full weld on the loading location) 3、金属件所有见光部位不允许有影响外观效果的焊疤; (Forbid the welding mark on the appearance surface of metal parts) 4、注意公差配合:镜子和玻璃尺寸, 需与挂臂配合的挂钩内卡口,如未注明公差按负公差0.5mm加工. (Take note the tolerance for mirror,glass, the hook which needs to assembled with bar and so on, the unspecified tolerance is -0.5mm.) 5、所有可见螺丝均为内六角螺丝. (All the appearance screws must be allen screws) 6、所有镜子、玻璃、大理石4边和4角都要磨边, 金属件所有边角无坡锋\无毛刺, 防止伤人。 (All mirrors, glass, marble 4 sides and 4 angles need to sanding, all corners of metal furniture need to polish,no burr, prevent injuries.) 7、凡是涉及到走线的产品, 供货方必须穿好电线。 (The supplier must wear all wire.) 8、供货方必须装配好由供货方生产的配套产品, 例如层板托、连接件。 (the supplier must Pre assembled accessory, such as lamination, connector.) 9.所有部件焊接时要磨45°左右的斜边,辅助焊接,超过轮廓线外的焊点要磨平。						SHEET FORMAT 图纸大小		A3	UNITS单位	mm	8Z70560300	-爆炸图	PROJECT NO.内部单号 0000/00	STORE CODE店铺号 0000			
						DRAWN BY制图		EmmaMa		SCALE比例		1:20		ORDER NO.订单号 000			
						ORDER DATE下单日期		00/00/00		DELIVERY DATE入库日期		00/00/00		Sf-Ampliacion Probador Extremo Espejo H250 Resina 225AB_A			
						CLIENT DRAWING图户图		Proy V.0		VERSION版本		V.0					
						ASSEMBLED IN:组装场所		INTERIOR		DRAWING TYPE图纸类型		MANUFACTURING		ZARA CAAMAÑOASIA			