

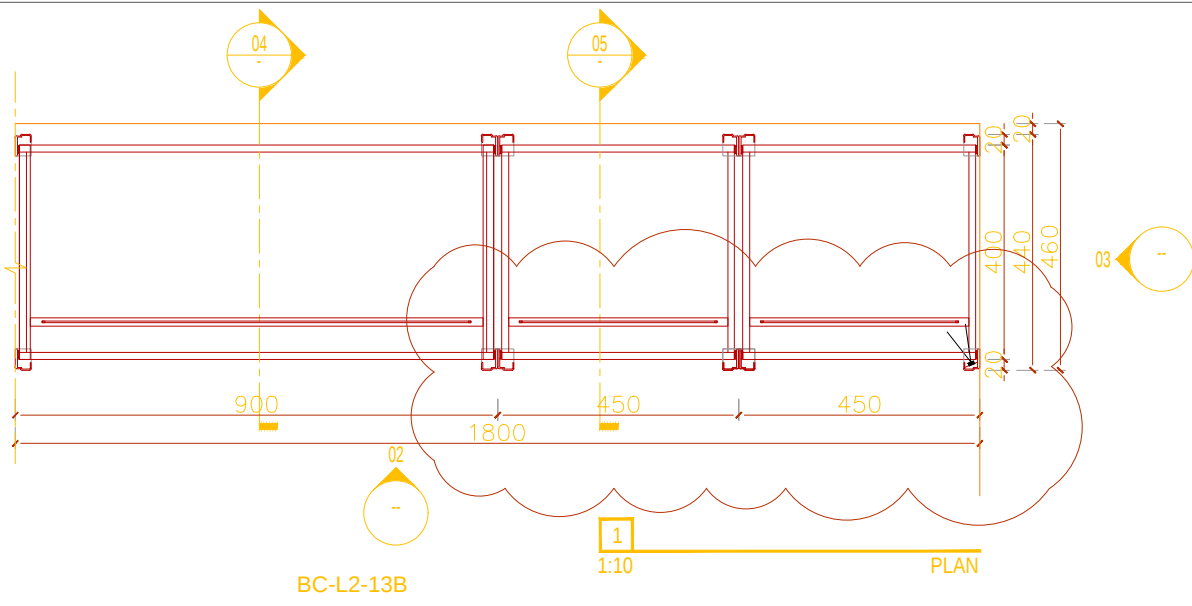
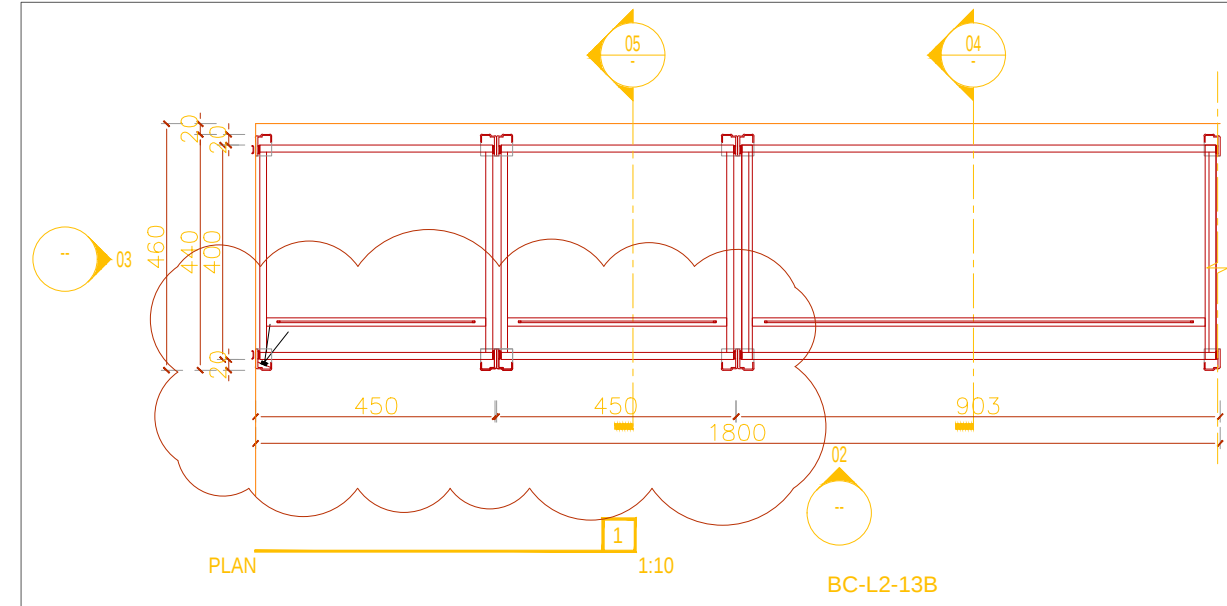
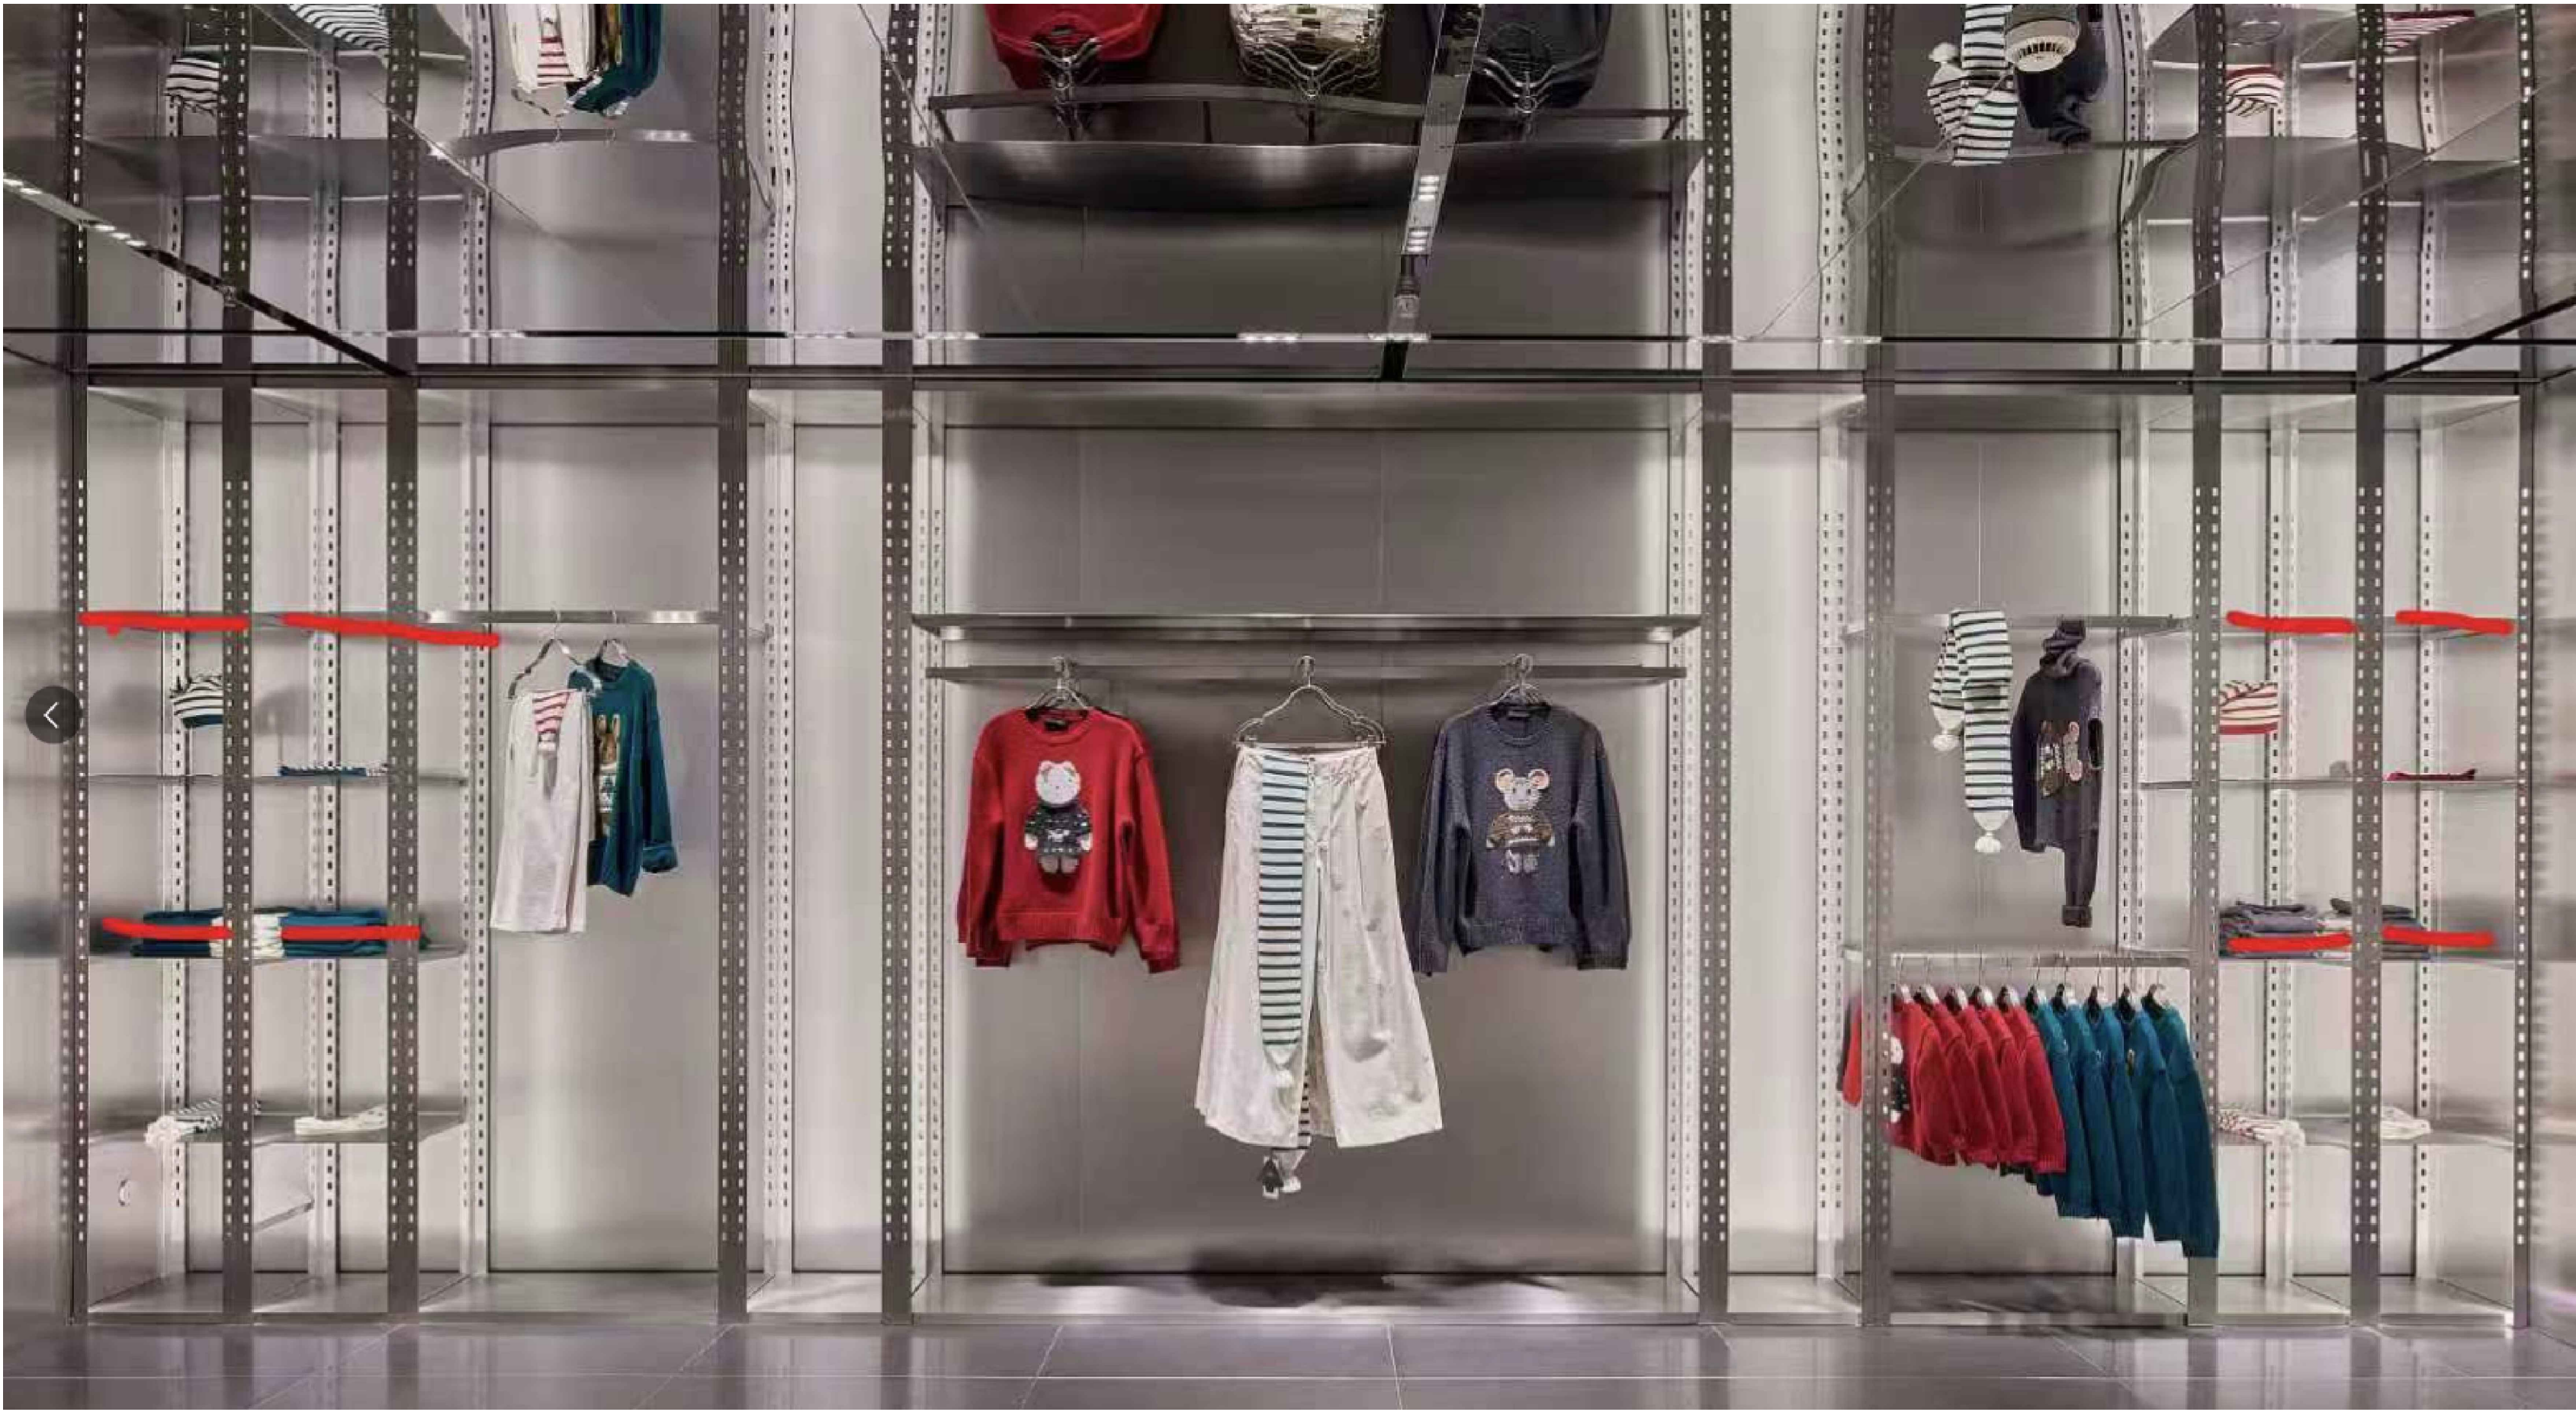
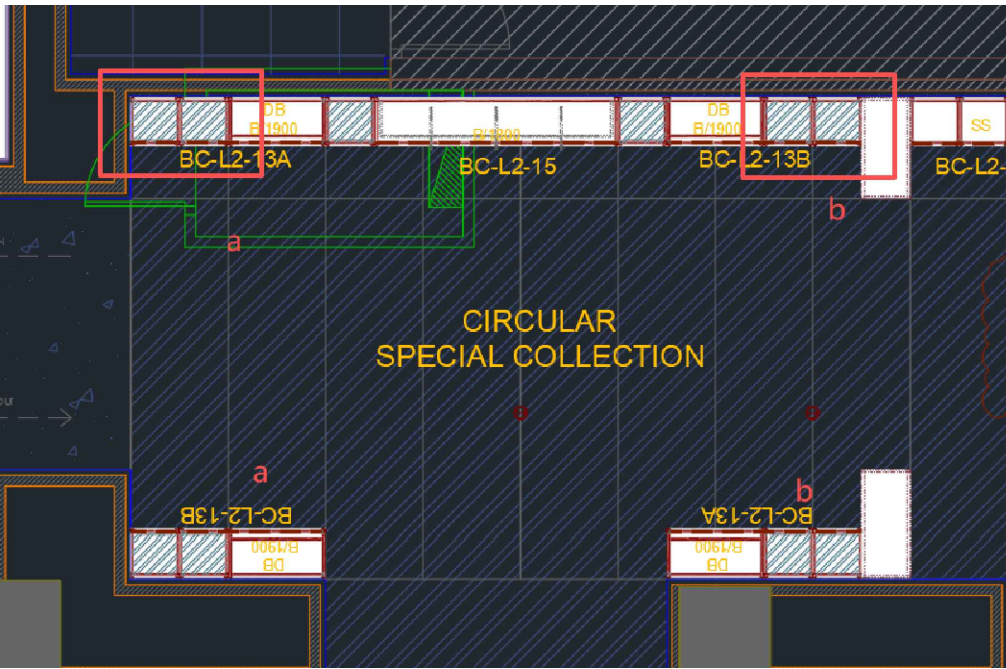
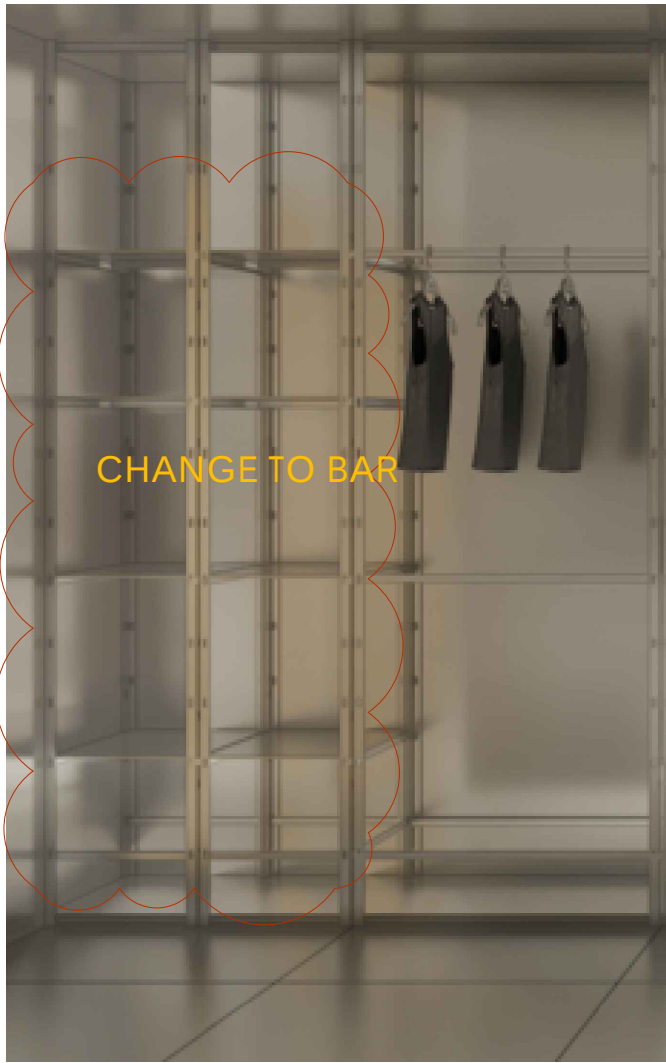


FROM ALEX

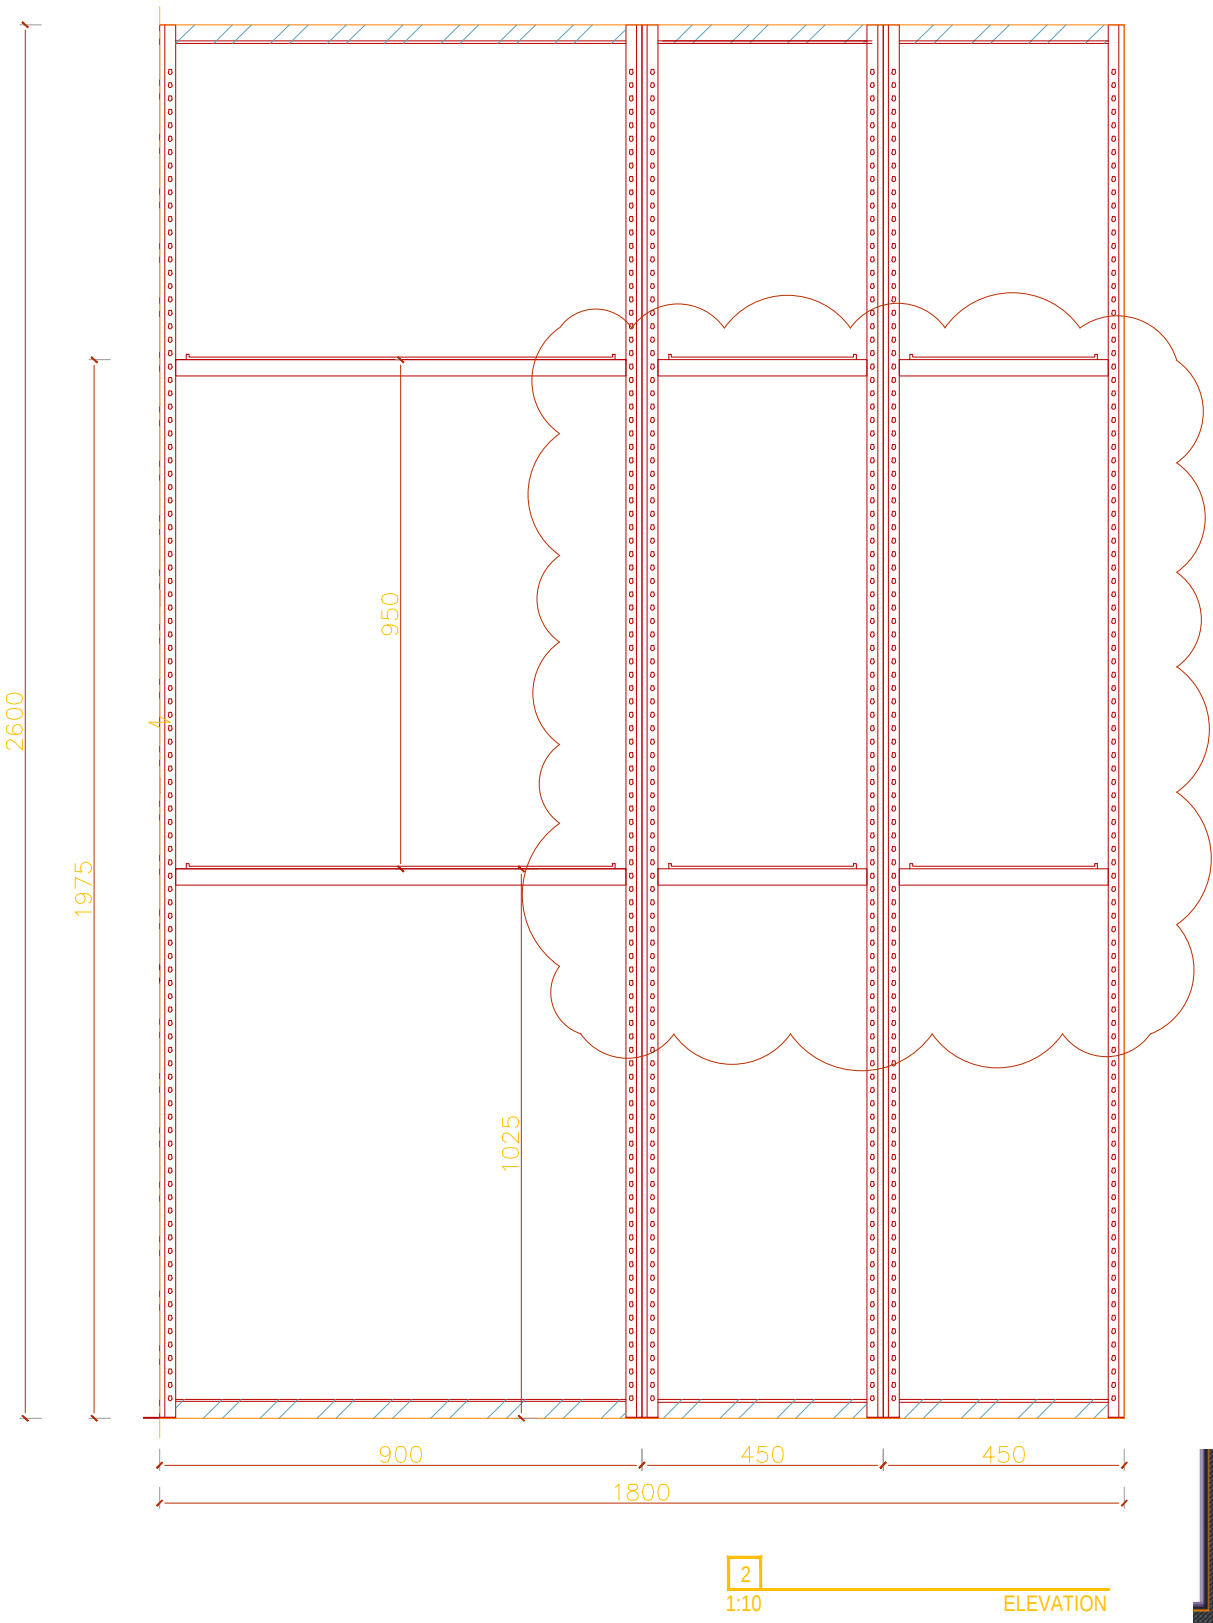

SHELVES CHANGE TO BARS, DETAIL
SAME AS THE OTHER BARS IN THIS
FURNITURE

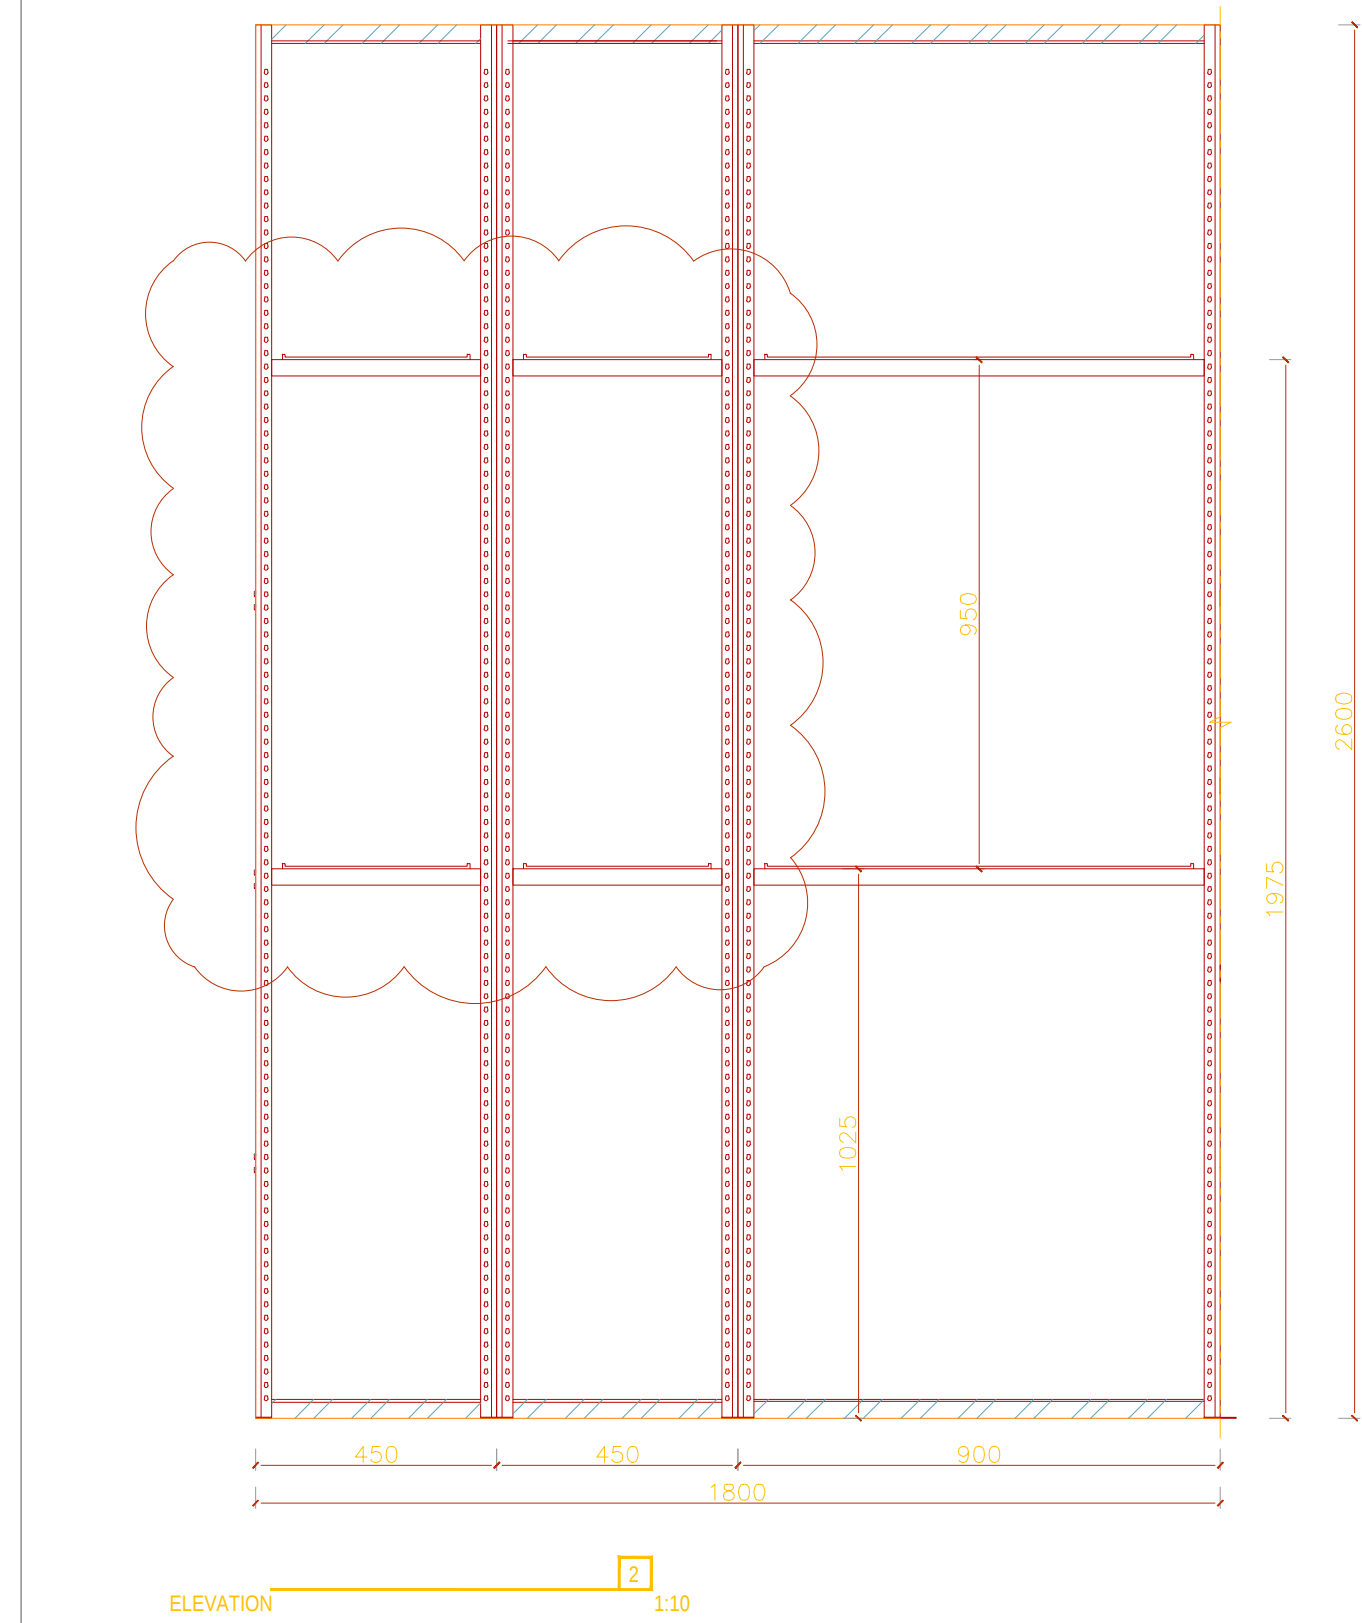

TRF	DENIM	QTY.
L2	BC-L2-13 A	x1
	BC-L2-13 B	x1

AIM ARCHITECTURE

上海 徐汇区 汾阳路77号 5楼
5F 77 Fenyang Road, Shanghai
200031 / T: +86 21-63805995

CONDITIONS: Contractors, vendors & consultants must verify all dimensions on site and notify the Solution Centre any discrepancies prior to carry out works. Written dimensions take precedence over scaled dimensions.

4

AIM architecture retains copyright on this drawing.

/ CLIENT:

ZARA Commercial (Shanghai) Co., Ltd.

/ PROJECT NAME:

ZARA
ZARA SH NJE STORE

REV.	DATE	NOTES
1	2026/05/21	1:10@A1
2	2026/05/21	1:10@A1
/ REVIEWED BY:

/ CHECKED BY:

/ APPROVED BY:

业主确认 / CLIENT SIGNATURE:

/ KEYPLAN:

/ SCALE:
1:10@A1

/ DWG NAME:
BC-L2-13A/B

/ DATE: 2026/05/21
/ DWG NO:
I-830.29