

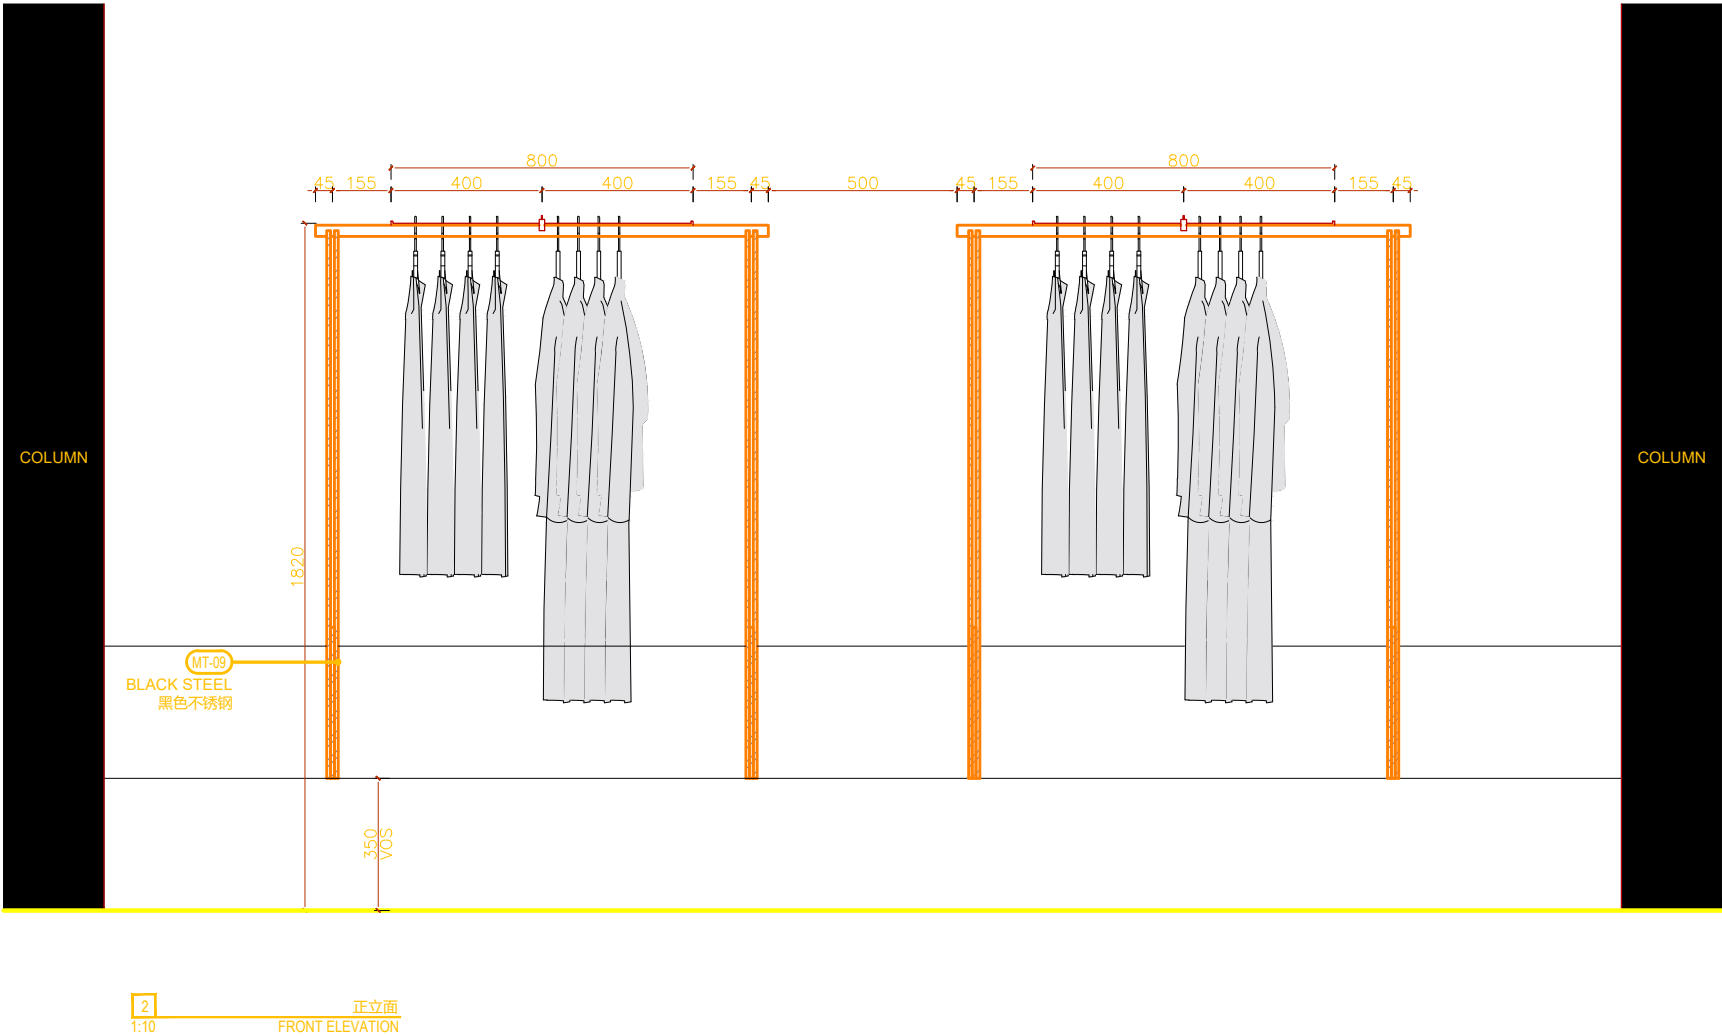
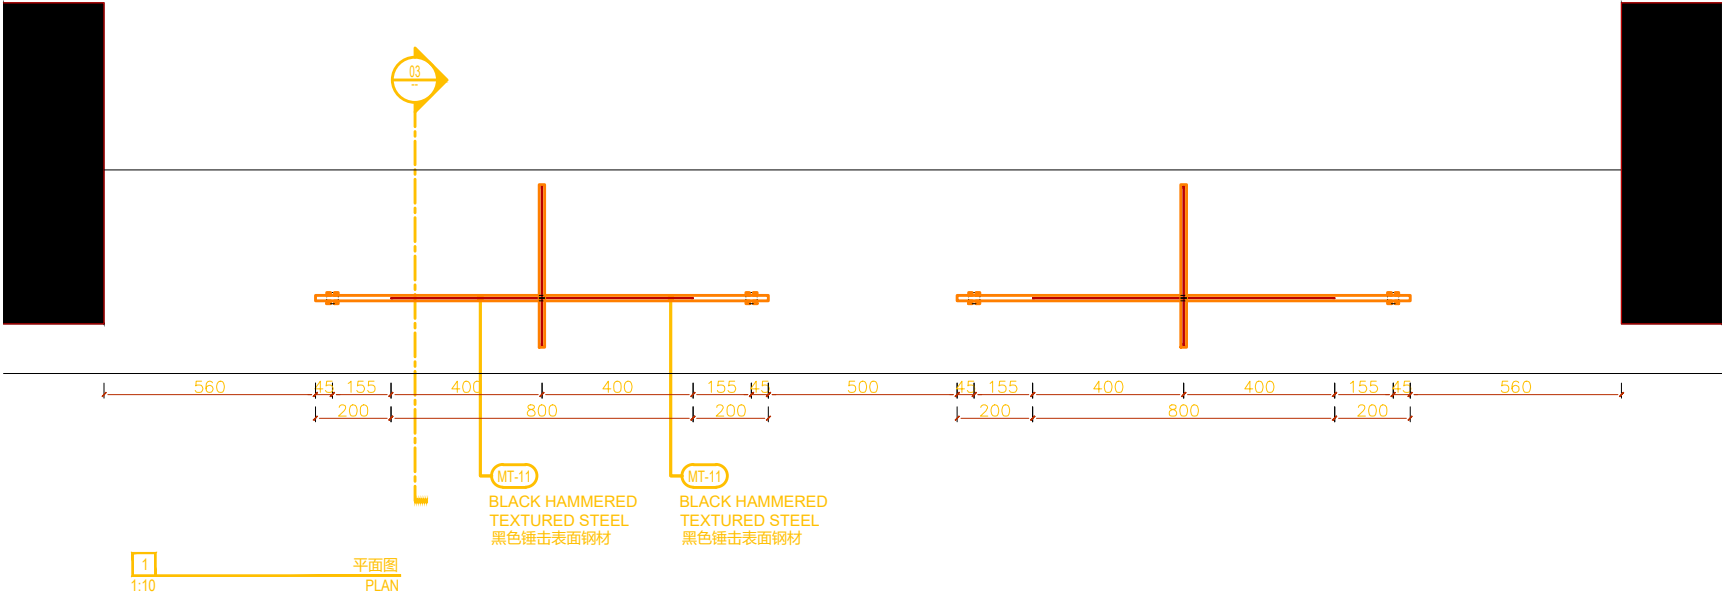
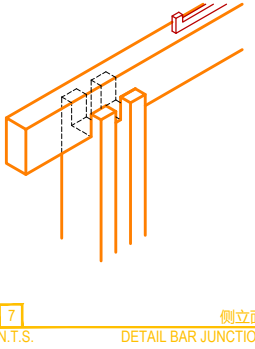
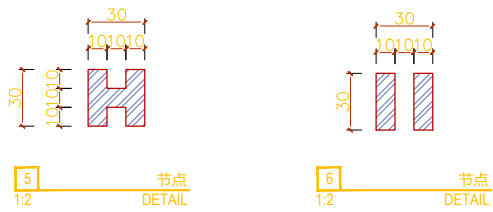


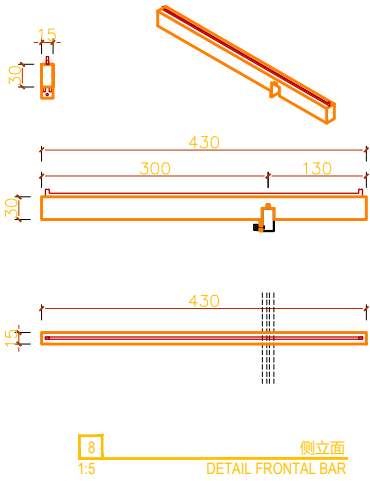

NOTE: THIS FURNITURE MUST BE CONFIRMED WITH COMERCIAL BEFORE INSTALLING ON SITE

DB-GF-09		QTY.
GF	L800 + L800 x H1820	x1
-	-	-

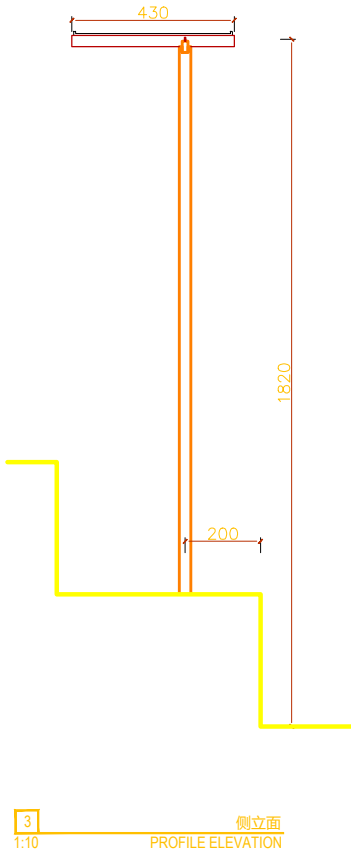

CONDITIONS: Contractors, vendors & consultants must verify all dimensions on site and notify this Solution Centre any discrepancies prior to carry out works. Written dimensions take precedence overscaled dimensions.
承包商、建材商及施工顾问等必须在现场确认所有的尺寸，如有任何尺寸差异请在作业前通知本设计单位。未经许可，请勿擅自改动图纸，否则设计保留对图纸的最终解释权。

AIM architecture retains copyright on this drawing.
恒幕设计保留最终图纸版权。

客户 / CLIENT:
飒拉商业（上海）有限公司
ZARA Commercial (Shanghai)
Co., Ltd.

项目名称 / PROJECT NAME:
ZARA上海淮海中路
ZARA SH HUAI HAI RD

REV.	DATE	NOTES
-	-	-
-	-	-
-	-	-
-	-	-
-	-	-
-	-	-
-	-	-

修正 / REVIEWED BY:

校对 / CHECKED BY:

审核 / APPROVED BY:

业主确认 / CLIENT SIGNATURE:

索引图 / KEYPLAN:

比例 / SCALE:
1:10@A1

图名 / DWG NAME:
FFE_DRAWING_GF

DB-GF-04

图纸日期 / DATE: 2026.05.26
图纸编号 / DWG NO:

I-810.20