



AIM ARCHITECTURE  
上海 徐汇区 汾阳路77号 5楼  
5F 77 Fenyang Road, Shanghai  
200031/T: +86 21-43805995

AIM ARCHITECTURE  
We warrant that the drawings are prepared by us or under our supervision and control, and that they are true and correct to the best of our knowledge and belief.  
客户 / CLIENT:  
奥建商业 (上海) 有限公司  
ZARA Commercial (Shanghai)

项目名称 / PROJECT NAME:  
ZARA上海南京中路  
ZARA SH HUAI HAI RD


| REV | DATE | NOTES |
|-----|------|-------|
|     |      |       |
|     |      |       |
修正 / REVIEWED BY:  
校对 / CHECKED BY:  
审核 / APPROVED BY:

设计 / CLIENT  
SIGNATURE:  
系列图 / KEYPLAN:

比例 / SCALE:  
1:10@A1  
图名 / DWG NAME:  
FFE\_DRAWING\_2F  
DB-2F-01

图纸日期 / DATE: 2026.06.01  
图纸编号 / DWG NO.:  
I-830.01.5

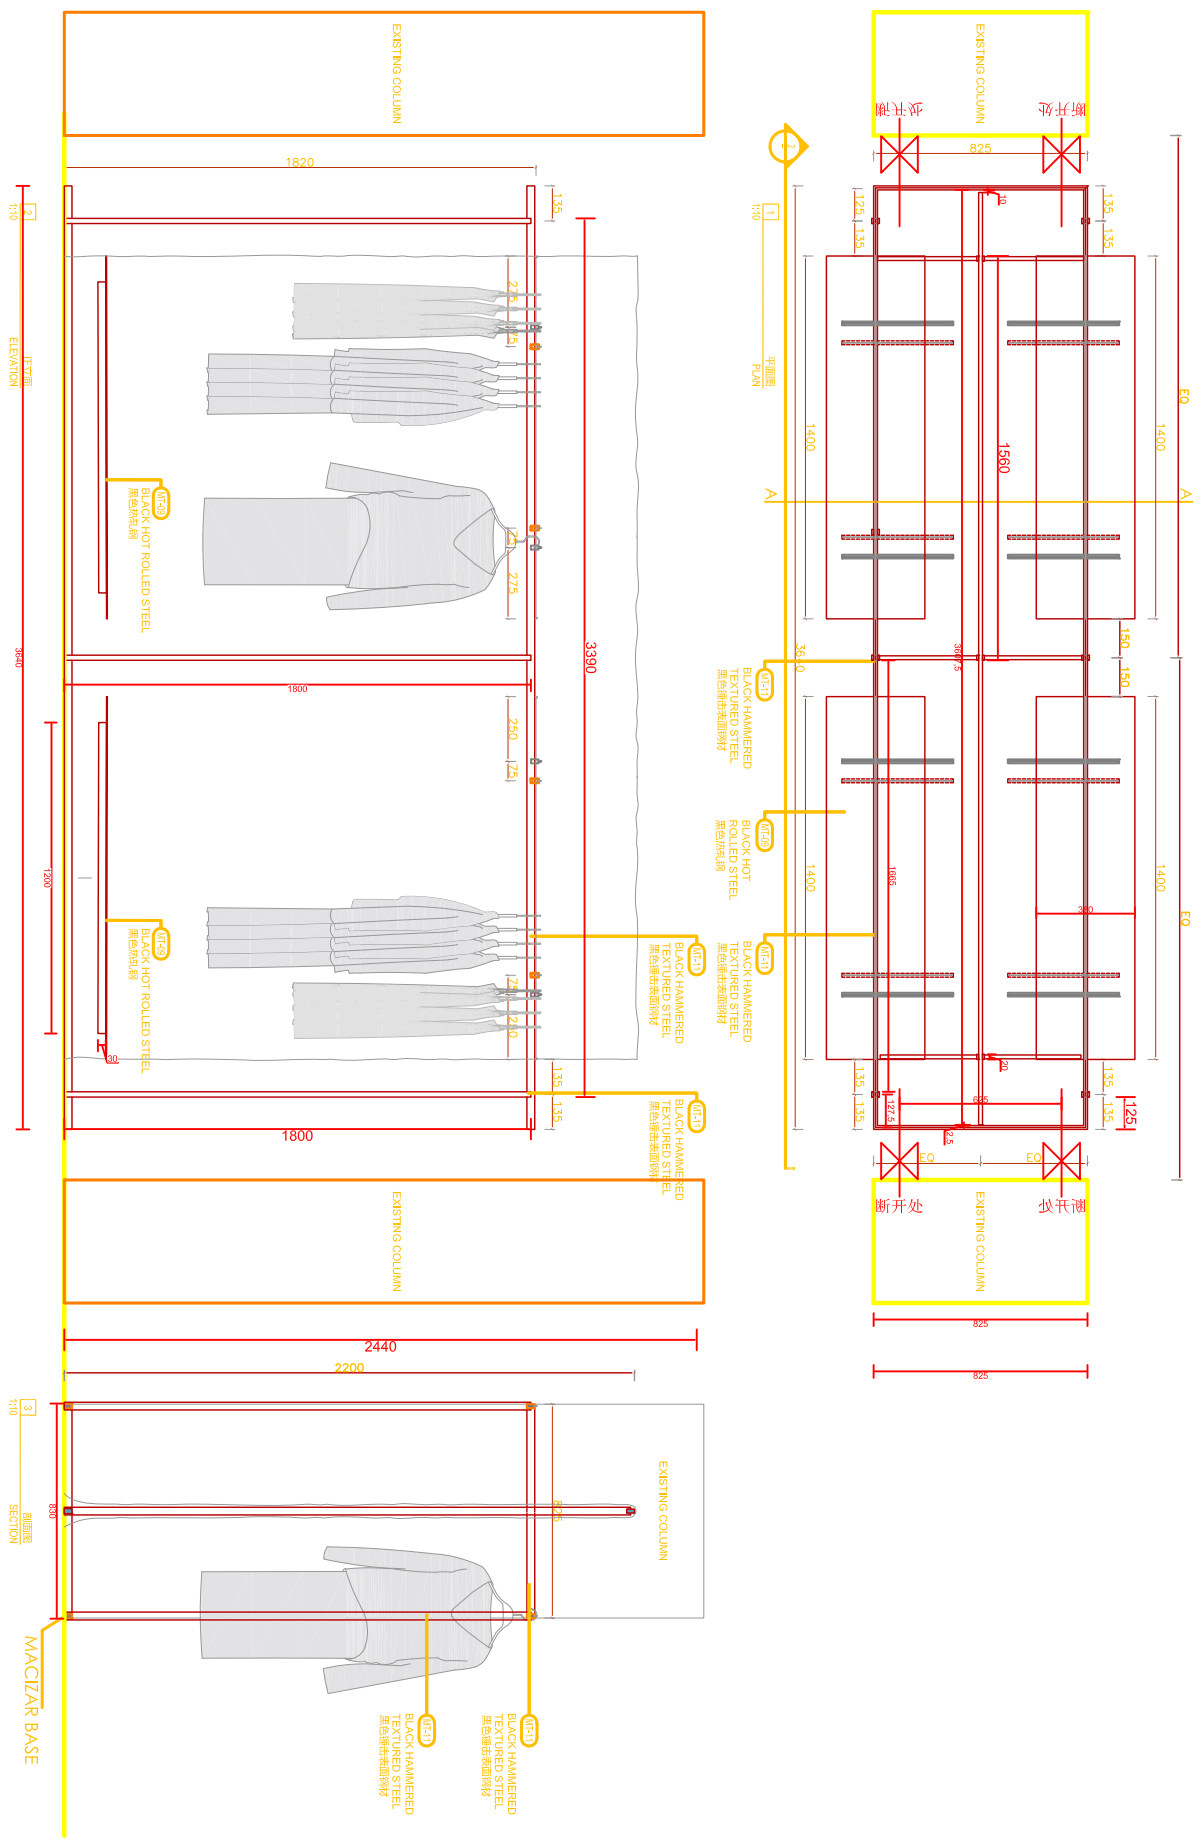

DB-2F-01B

2F 4x L1500 x H1820 fixed

x2

QTY.

NOTE: THIS FURNITURE SHOULD NOT BE  
FIXED TO THE FLOOR.