


BARRA CABLES 3 MODULOS H182

①	METAL LACADO NEGRO PINTURA POLVO 0102 REF 2505
②	CABLE TENSADO ACERO INOX SATINADO ESTANDAR REF2202
③	ACERO INOX SATINADO ESTANDAR REF2202

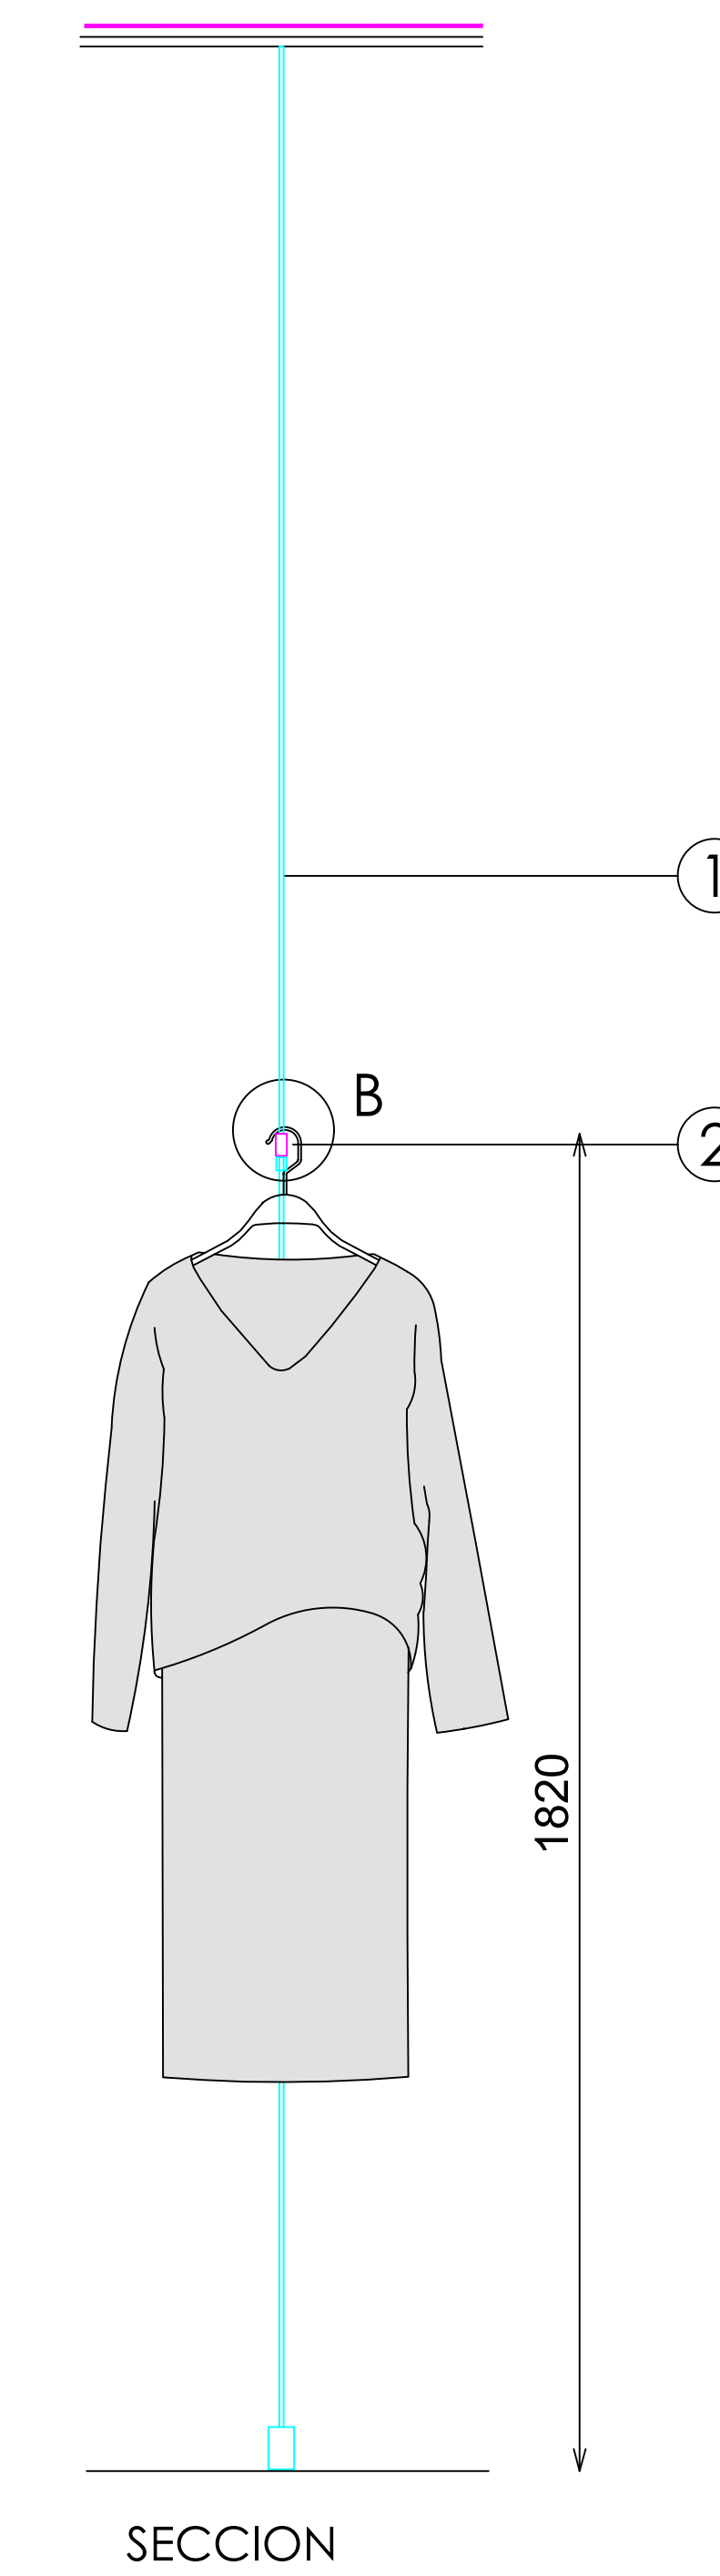

STOPPER ROSCADO

Technical drawing of a rectangular block. The block has a width of $\varnothing 35$ and a height of 60. A dimension line with an arrow points to the right side of the block, labeled with a circled 3 (3).

Pag: 1_1

STUDIOZARA

