



ACABADOS


- ① STEEL SAME AS EXSITING
- ② STEEL SAME AS EXSITING
- ③ ILUMINACION LED APOLLO PW 15W 3000°K

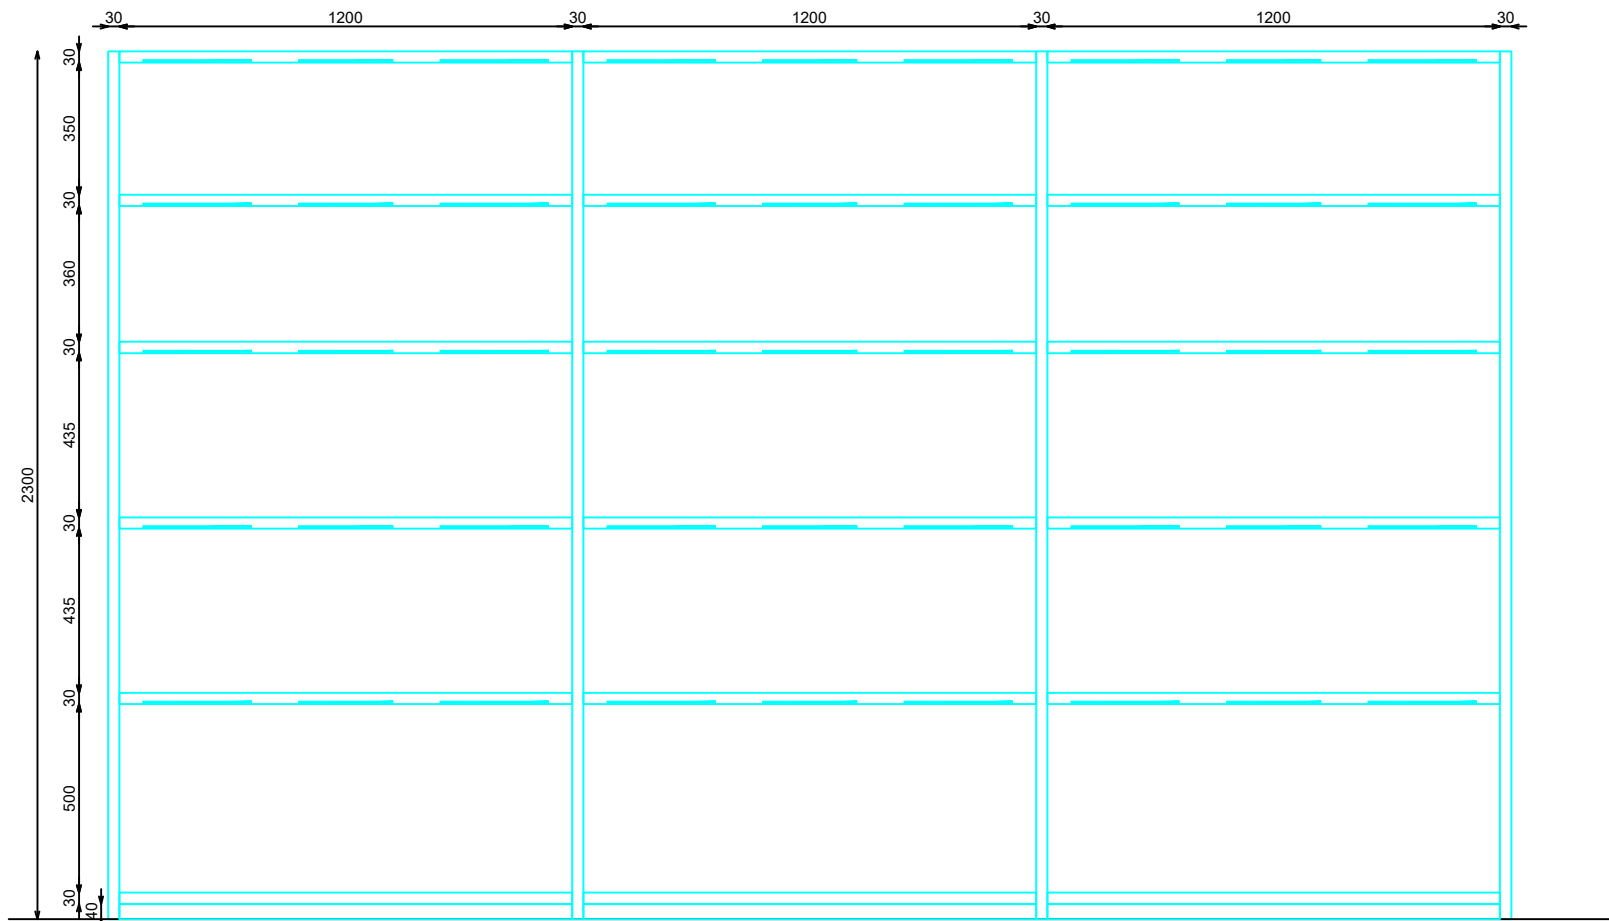


ALZADO

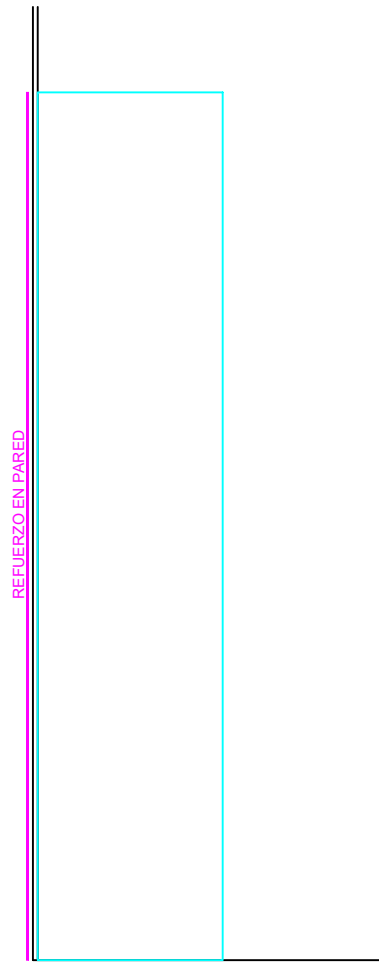

PERFIL

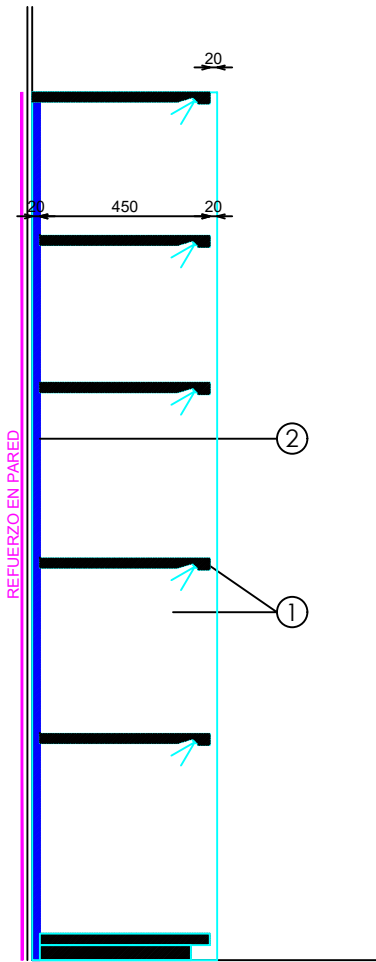

SECCION

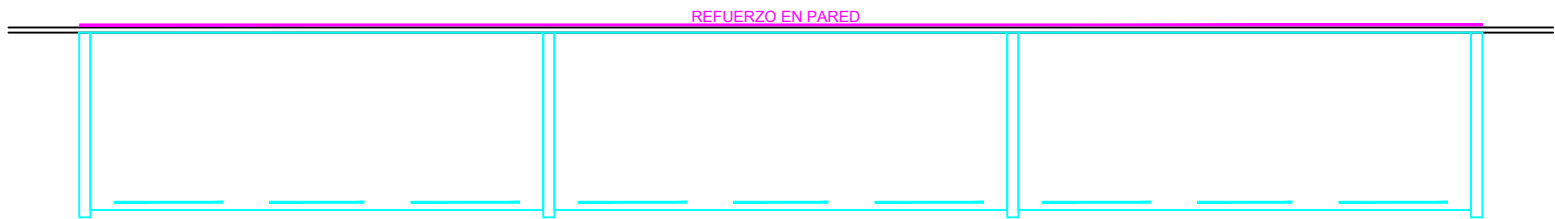

PLANTA

DETALLE BALDAS

