

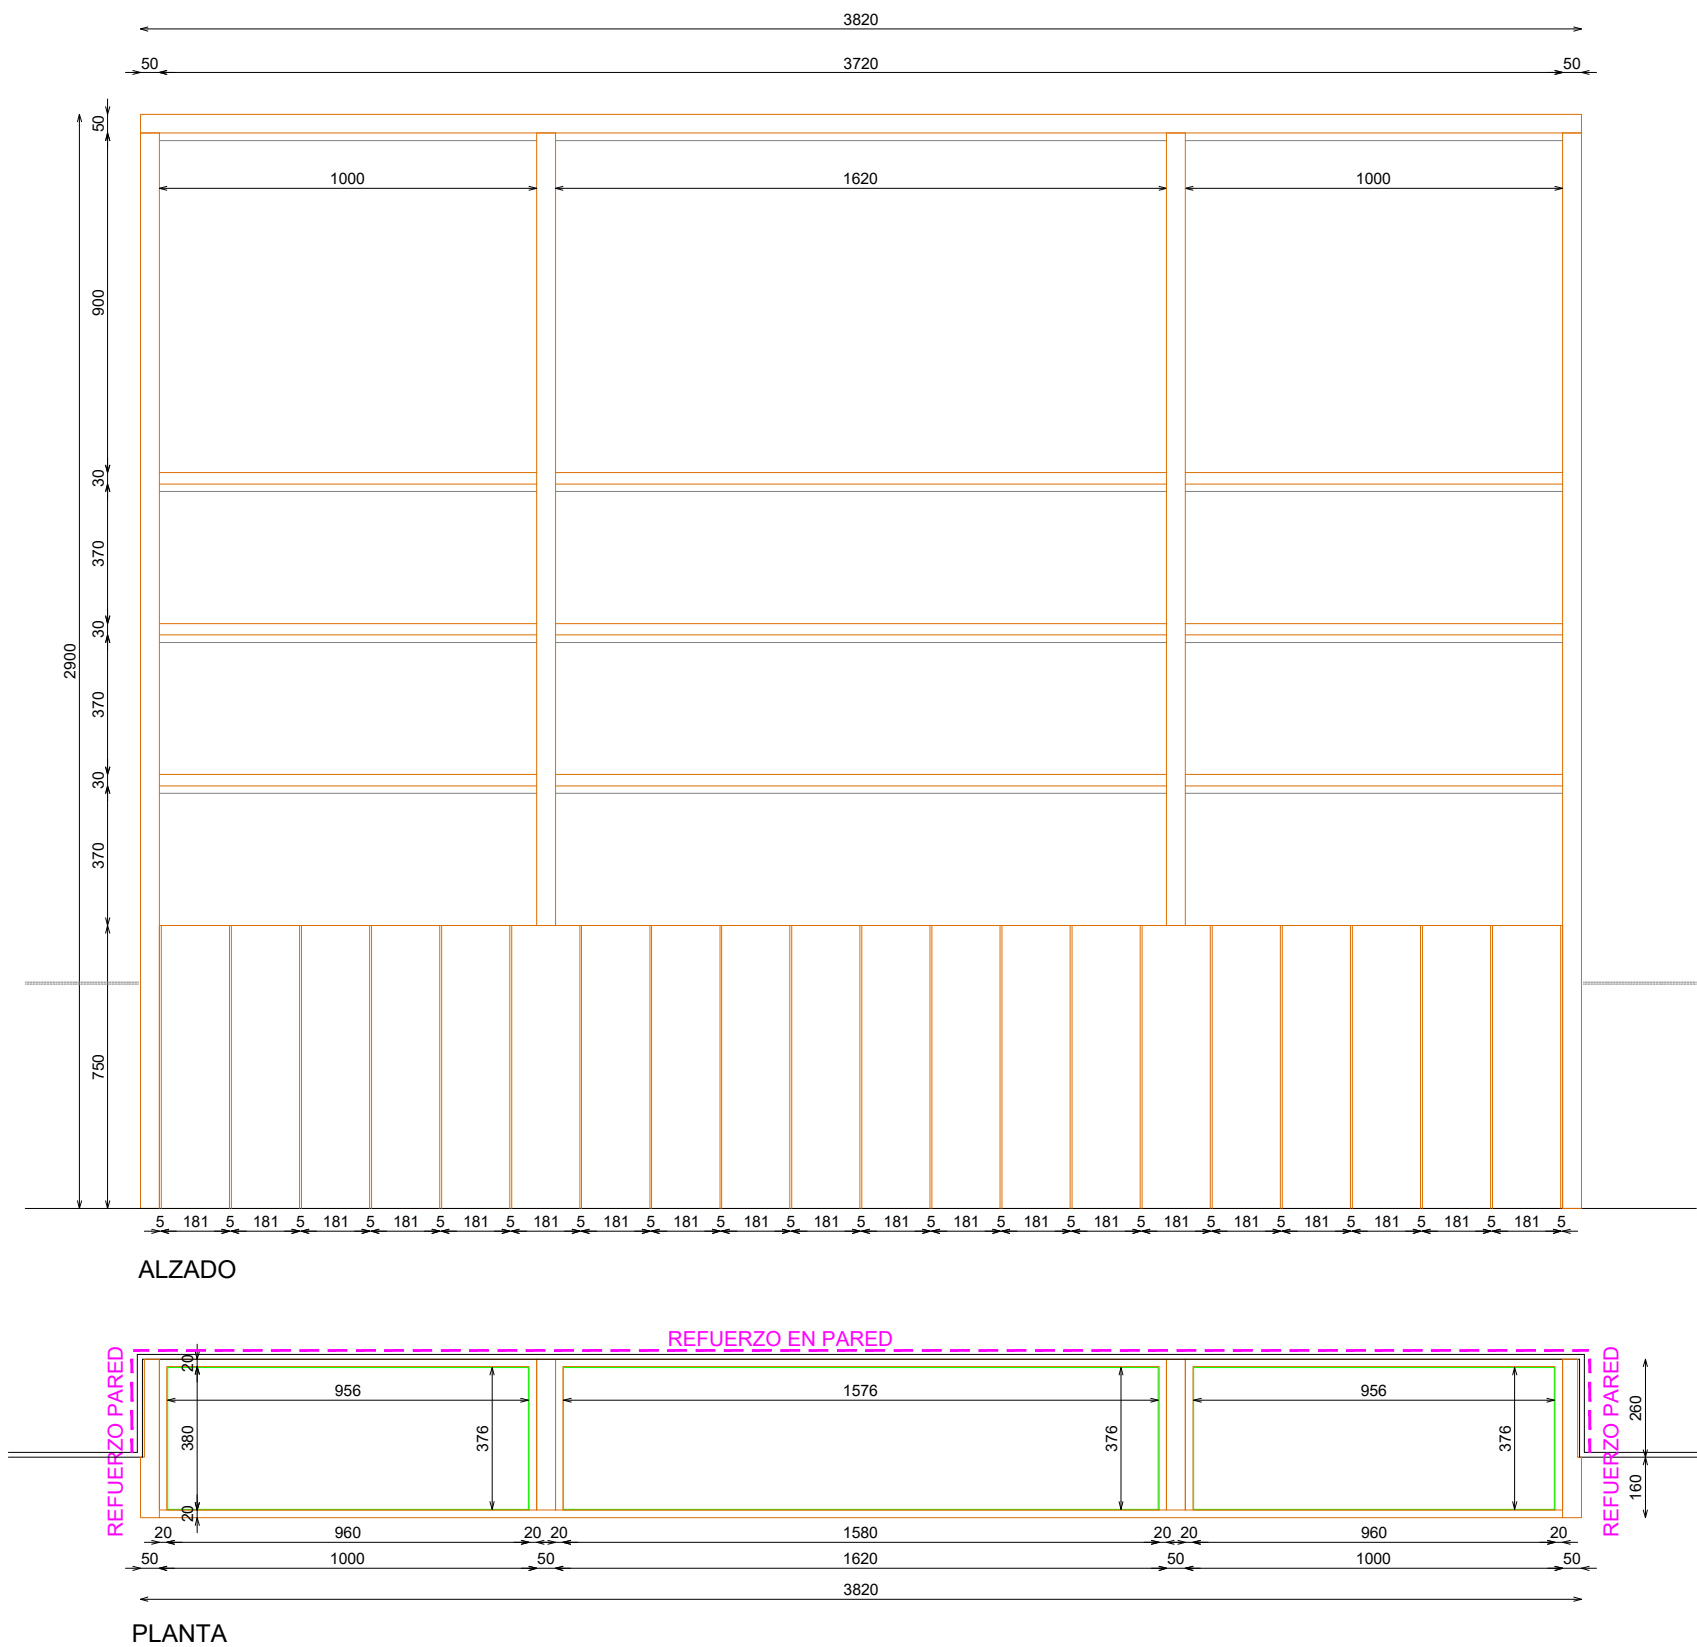
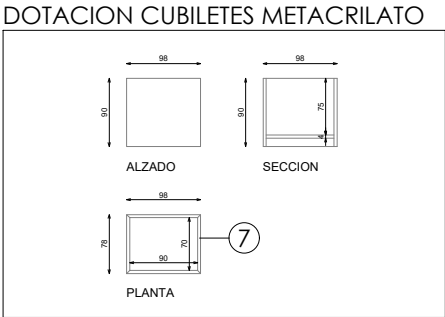


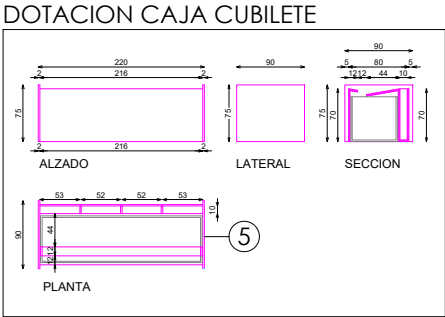

- ACABADOS
- ① MADERA PINO BROCHEADA NEGRA REF2503
 - ② CORIAN NEUTRAL CONCRETE / KRION CLAY NATURE. LIJA 240
 - ③ ILUMINACION LED APOLLO PW 15W 3000°K
 - ④ ACABADO PARED
 - ⑤ METAL LACADO NEGRO PINTURA POLVO 0102 REF2505
 - ⑥ MADERA ENTABLILLADA PINO BROCHEADA NEGRA REF2503
 - ⑦ METACRILATO TRANSPARENTE

*NOTA:
ZONA DE PERFUMERIA: SE UTILIZARA BARNIZ RESISTENTE AL ALCOHOL

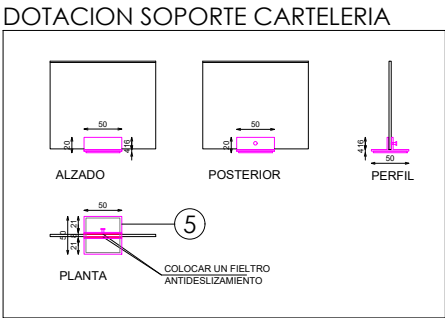

DOTACION	
DESCRIPCION	Uds
CAJA CUBILETE	3
SOPORTE CARTELERIA	3
CUBILETES METACRILATO	3