




1
1:10
平面图
PLAN

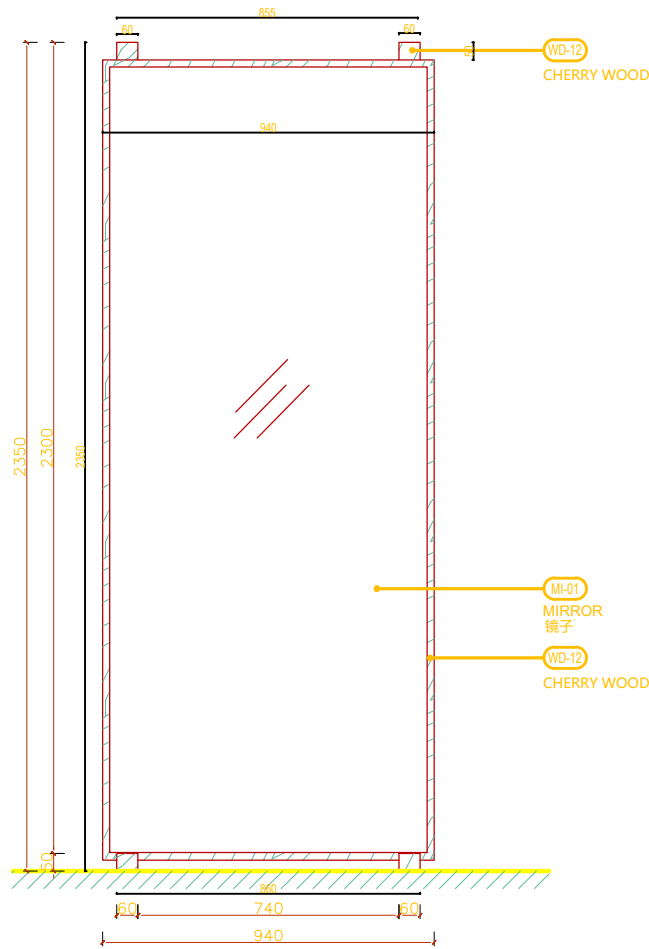


2
1:10
正立面
FRONT ELEVATION

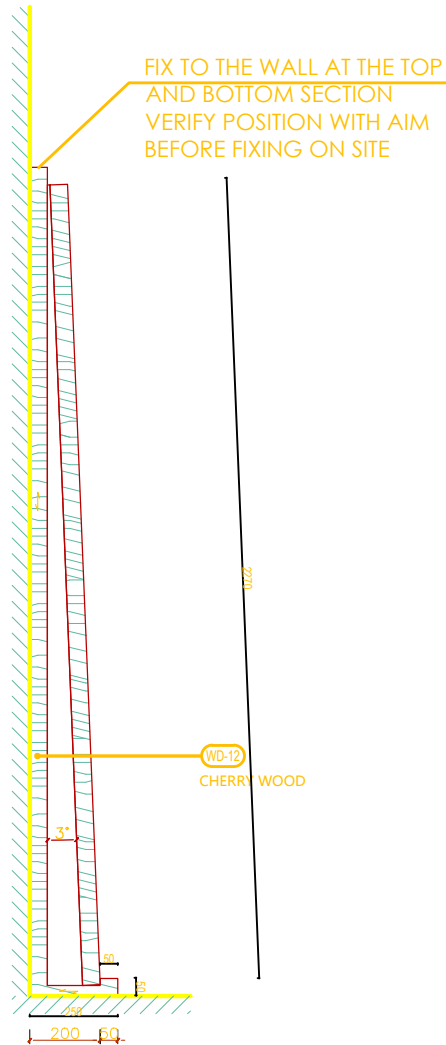


3
1:10
侧立面
SIDE ELEVATION

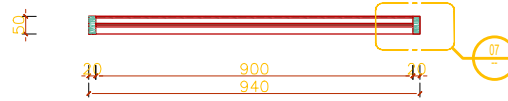


4
1:10
镜子剖面
MIRROR SECTION PLAN

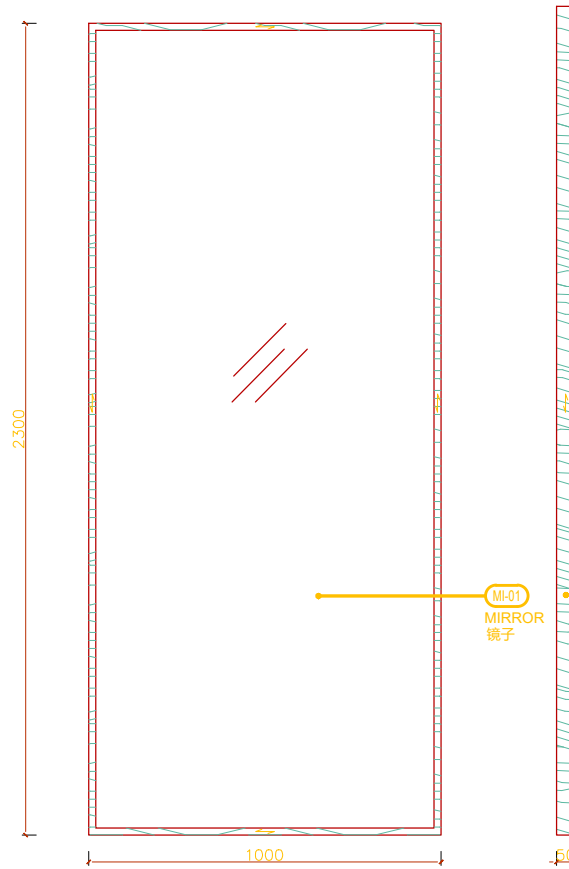

5
1:10
镜子正立面
MIRROR FRONT ELEVATION

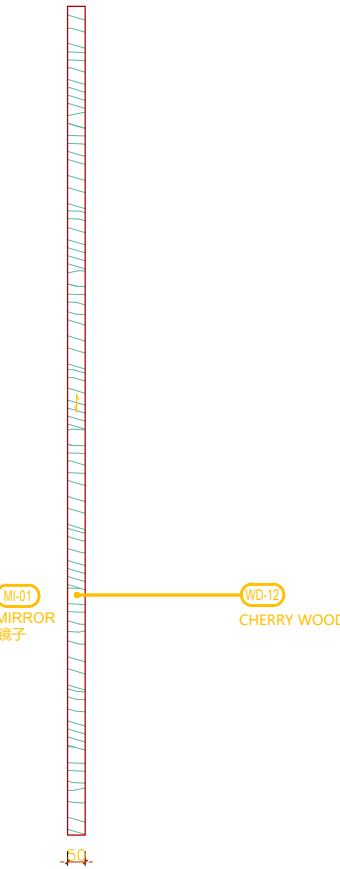

6
1:10
镜子侧立面
MIRROR SIDE ELEVATION

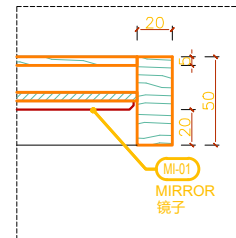

7
1:10
镜子细节
MIRROR DETAIL



MI-L1-05

QTY.

L1	L900XD250XH2330	x3
-	-	-



皓慕建筑设计咨询（上海）有限公司
AIM ARCHITECTURE

上海 徐汇区 汾阳路77号 5楼
5F-77 Fenyang Road, Shanghai
200031 / T: +86 21-63805995

CONDITIONS: Contractors, vendors & consultants must verify all dimensions on site and notify this Solution Centre any discrepancies prior to carry out works. Written dimensions take precedence over scaled dimensions.

承包商、材料商及施工方等必须现场确认所有的尺寸，如有任何尺寸差异请在作业前通知本设计单位，未经许可，请勿擅自改动图纸。皓慕设计保留对图纸的最终解释权。

AIM architecture retains copyright on this drawing.
皓慕设计保留最终图纸版权。

客户 / CLIENT:

飒拉商业（上海）有限公司
ZARA Commercial (Shanghai)

项目名称 / PROJECT NAME:

ZARA上海淮海中路
ZARA SH HUAI HAI RD

REV.	DATE	NOTES
-	-	-
-	-	-
-	-	-
-	-	-
-	-	-
-	-	-
-	-	-
-	-	-

修正 / REVIEWED BY:

校对 / CHECKED BY:

审核 / APPROVED BY:

业主确认 / CLIENT
SIGNATURE:

索引图 / KEYPLAN:

比例 / SCALE:
1:20@A1


图名 / DWG NAME:
MI-GF-02

图纸日期 / DATE: 2026.08.19

图纸编号 / DWG NO:

I-810.19

QTY数量	DESCRIBE描述	SUPPLIER供应部门	REFERENCE参考信息	MATERIAL材料	FINISH颜色	PROCESSES工艺	UNIT WEIGHT单件重量(Kg)	TOTAL WEIGHT总重量(Kg)
	8Z80111400	SUPPLIER	REFERENCE	IRON铁/防火MDF	WD-12-3962	cut/weld/drill/polish/paint	61.31	

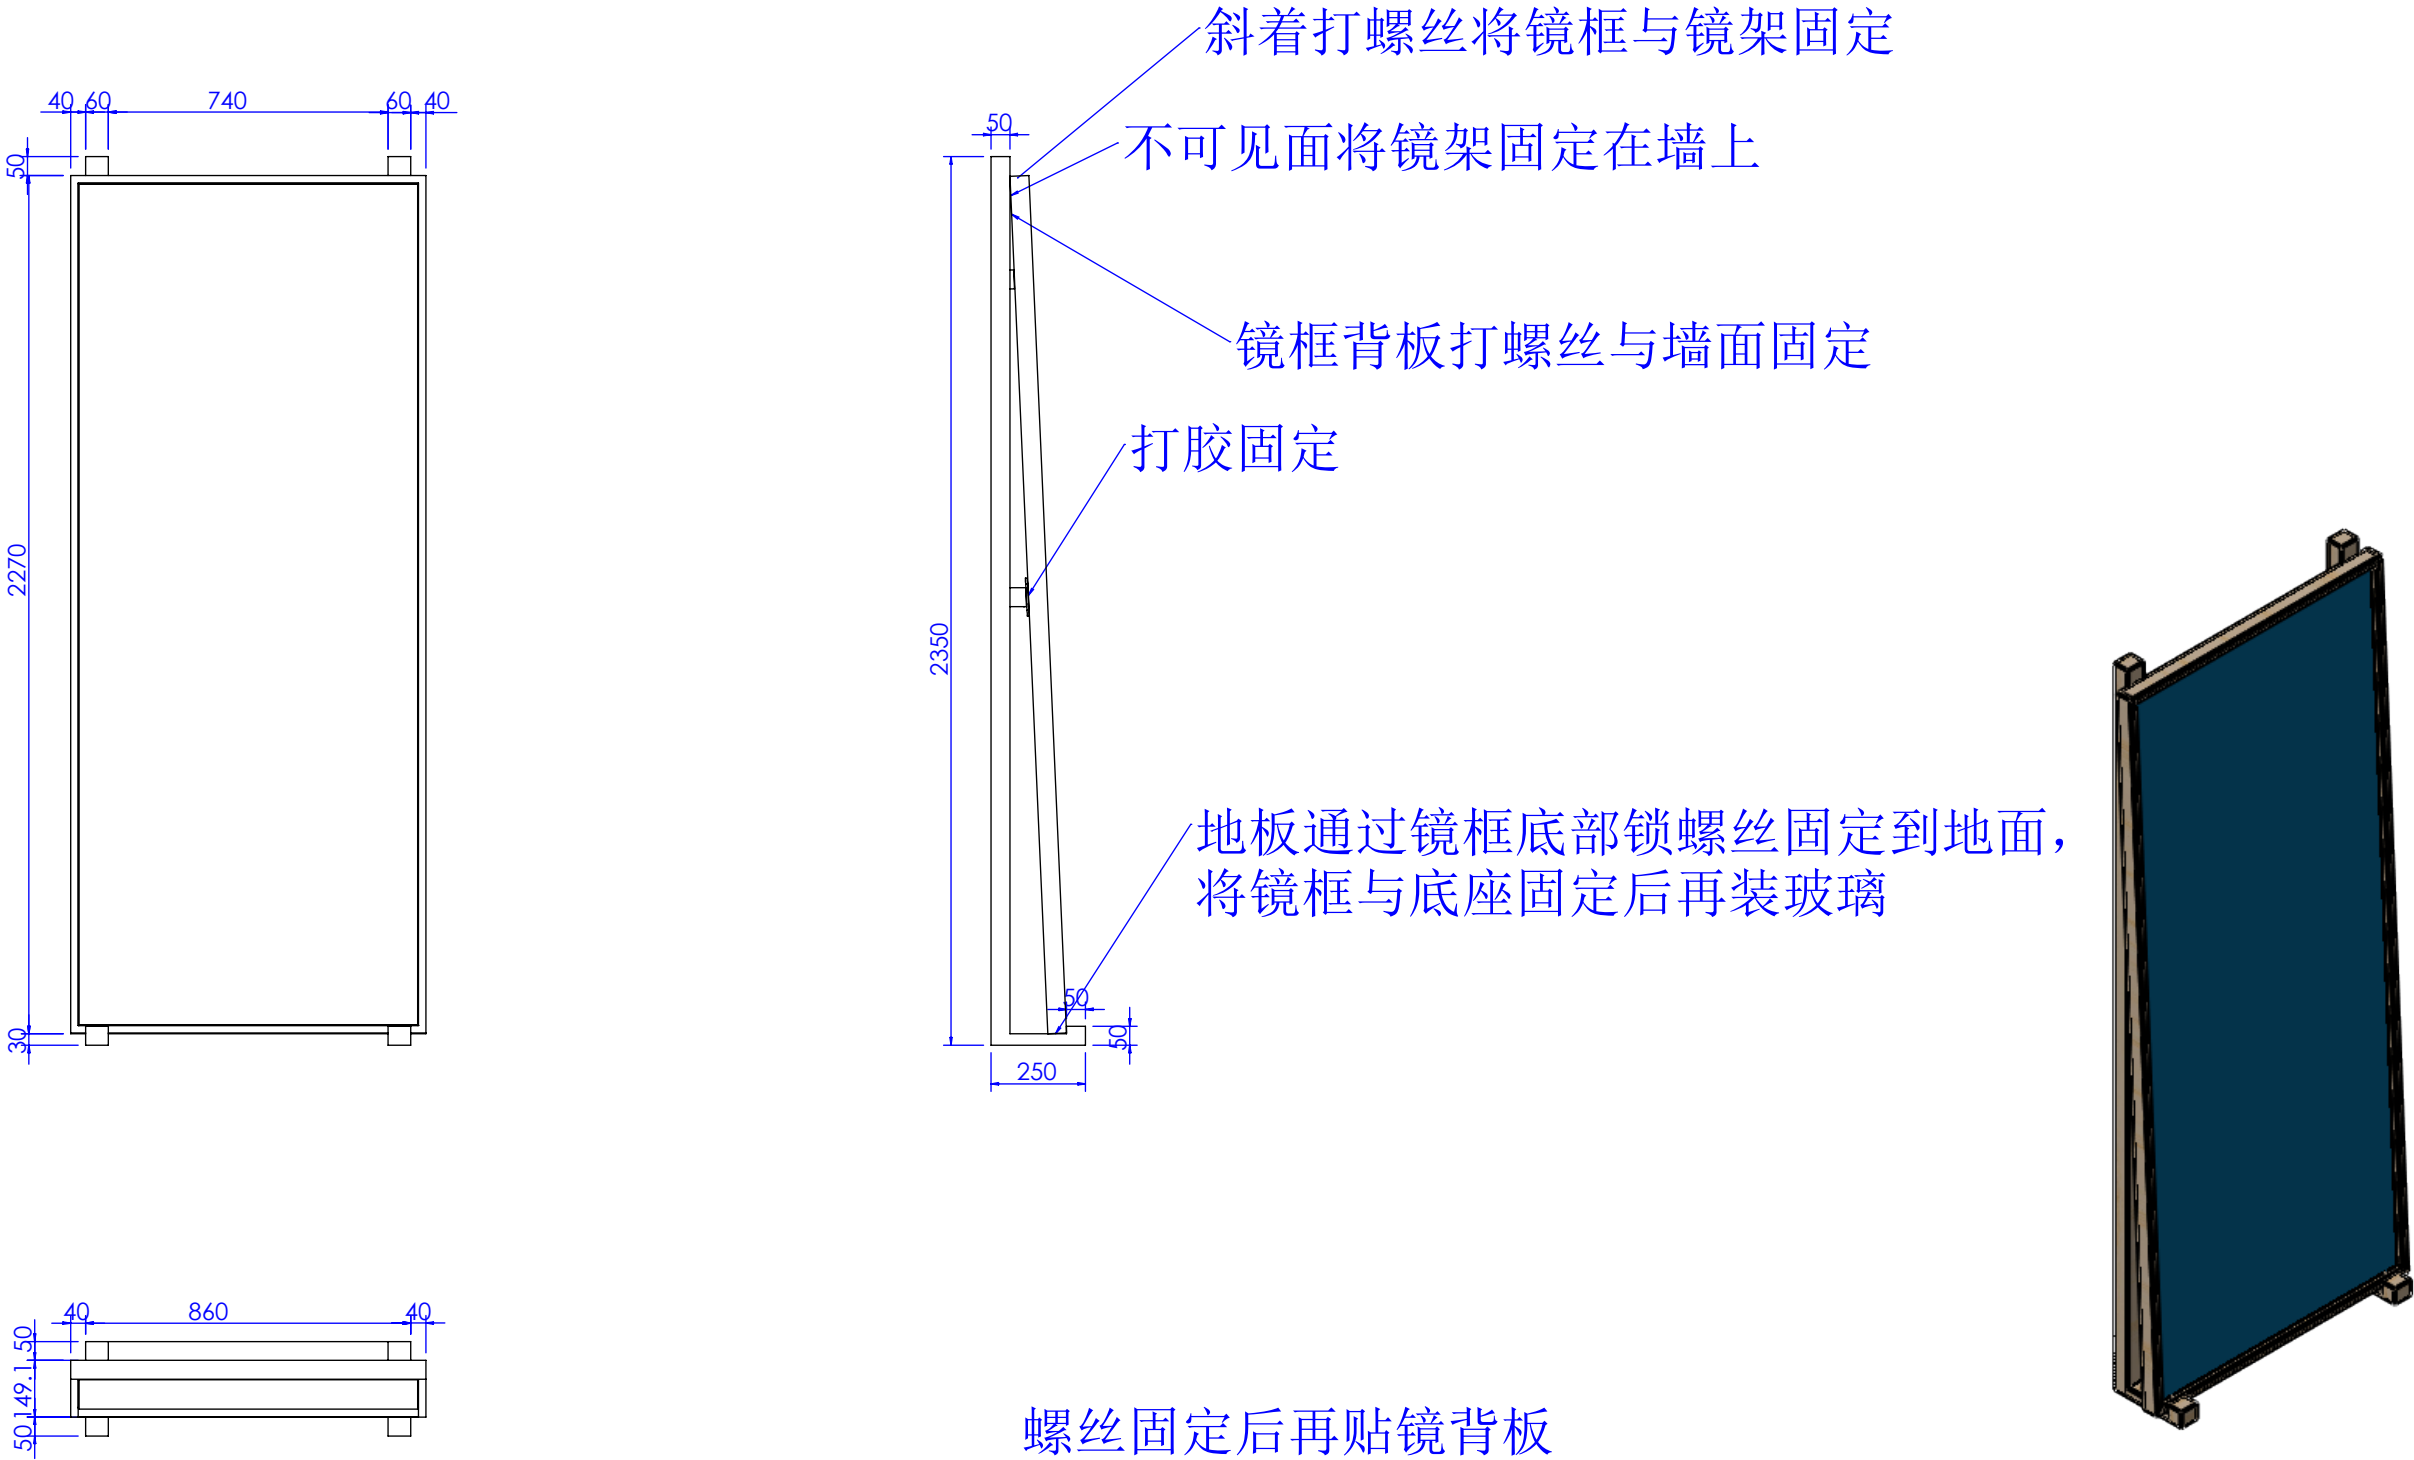

技术要求(Technical Requirements):

1、供货方要相应配同色的连接件; 螺杆类连接件要装在相应位置, 以防止孔位偏差;
(The supplier needs to provide the connector and match the color;
The threaded rod must be pre-install into the correct location to avoid the deviation)

2、金属件要求无拔锋, 焊接牢固, 无虚焊, 承重部位必须满焊;
(The metal parts must be smoothly, strong welding, full weld on the loading location)

3、金属件所有见光部位不允许有影响外观效果的焊疤;
(Forbid the welding mark on the appearance surface of metal parts)

4、注意公差配合: 镜子和玻璃尺寸, 需与挂臂配合的挂钩内卡口, 如未注明公差按负公差0.5mm加工.
(Take note the tolerance for mirror, glass, the hook which needs to assembled with bar and so on, the unspecified tolerance is -0.5mm.)

5、所有可见螺丝均为内六角螺丝.
(All the appearance screws must be allen screws)

6、所有镜子、玻璃、大理石4边和4角都要磨边, 金属件所有边角无坡锋\无毛刺, 防止伤人。
(All mirrors, glass, marble 4 sides and 4 angles need to sanding, all corners of metal furniture need to polish, no burr, prevent injuries.)

7、凡是涉及到走线的产品, 供货方必须穿好电线。
(The supplier must wear all wire.)

8、供货方必须装配好由供货方生产的配套产品, 例如层板托、连接件。
(the supplier must Pre assembled accessory, such as lamination, connector.)

9 所有部件焊接时要磨45°左右的斜边, 辅助焊接, 超过轮廓线外的焊点要磨平。

SHEET FORMAT 图纸大小	A3	UNITS单位	mm	8Z80111400	-总装	PROJECT NO.内部单号 0000/00	STORE CODE店铺号 0000
DRAWN BY制图	HaoZhang	SCALE比例	1:20			ORDER NO.订单号	000
ORDER DATE下单日期	00/00/00	DELIVERY DATE入库日期	00/00/00	MI-L1-05MIRROR,L900 , D250 , H2330		ZARA	
CLIENT DRAWING图户图	Proy V.0	VERSION版本	V.0			CAAMAÑOASIA®	
ASSEMBLED IN:组装场所	INTERIOR	DRAWING TYPE图纸类型	MANUFACTURING				

