



ACABADOS


- ① ROBLE NATURAL PICAVIA. REF 2201
- ② METAL ACABADO NEGRO ADAPTA HT-9924-T. REF 2207
- ③ ACERO INOX SATINADO ESTANDAR. REF 2202

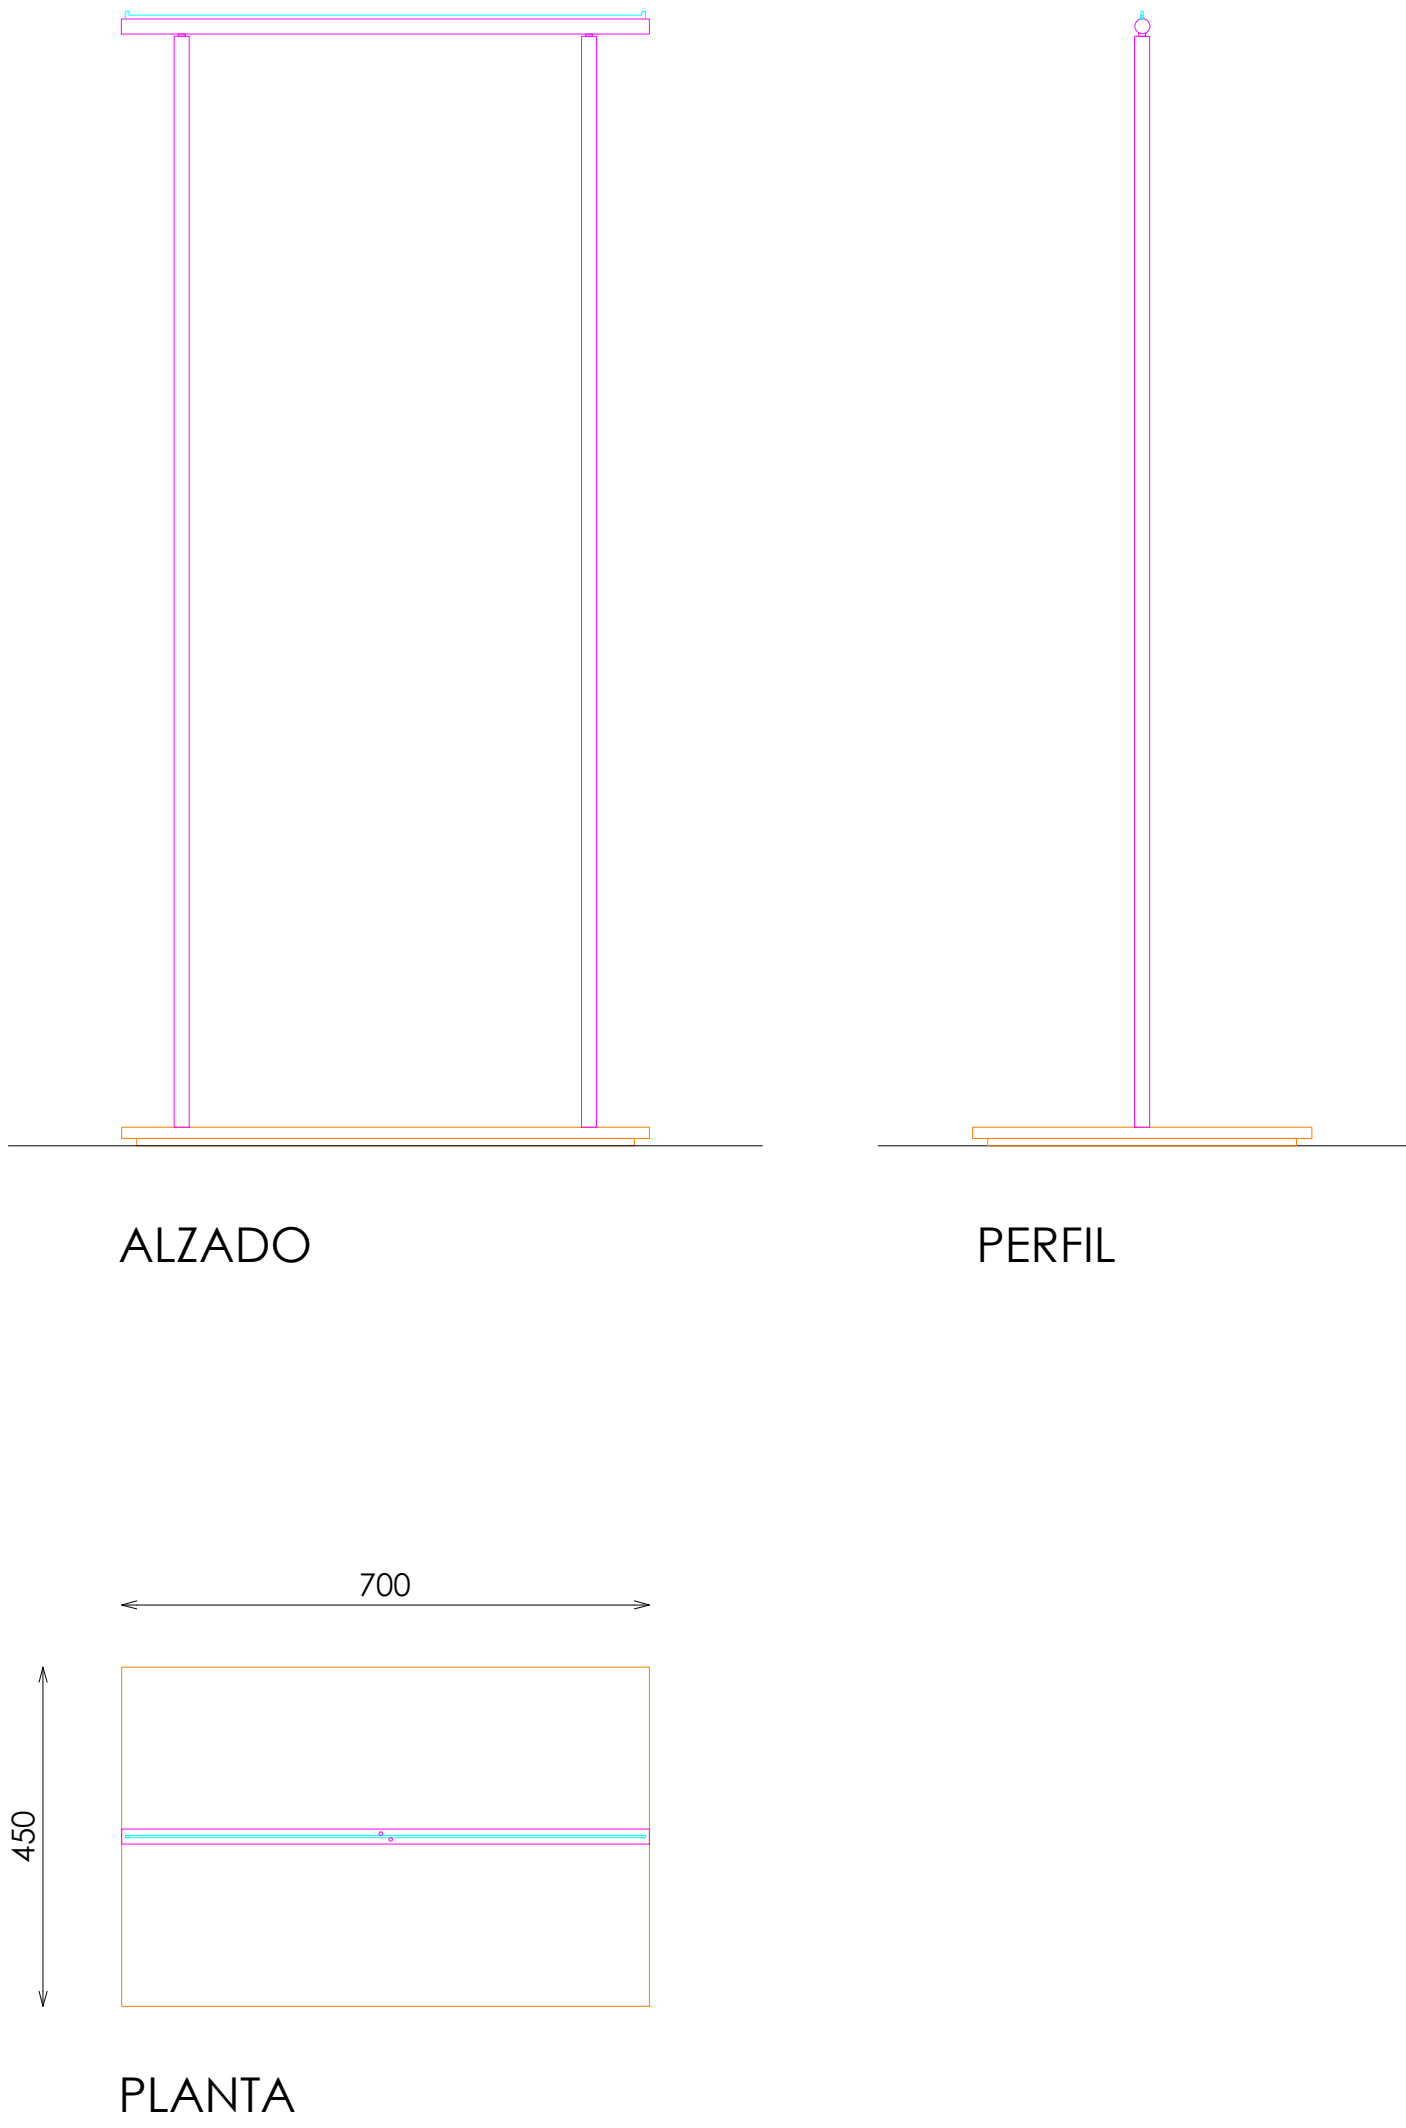


DETALLE A

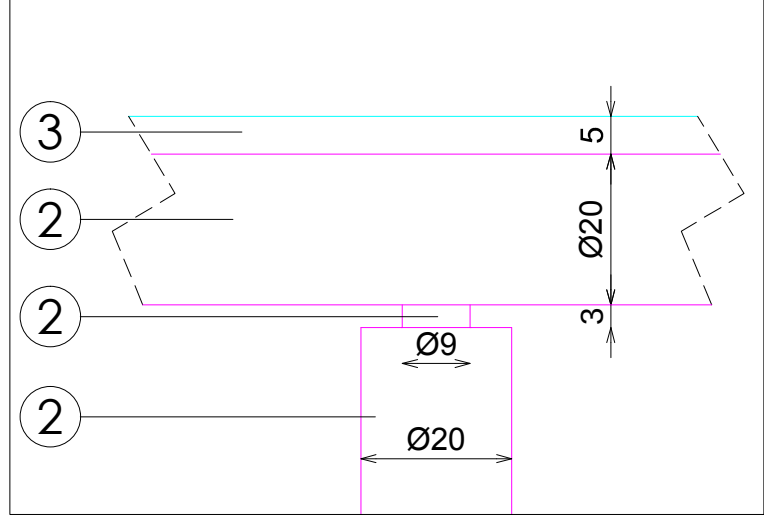

DETALLE B

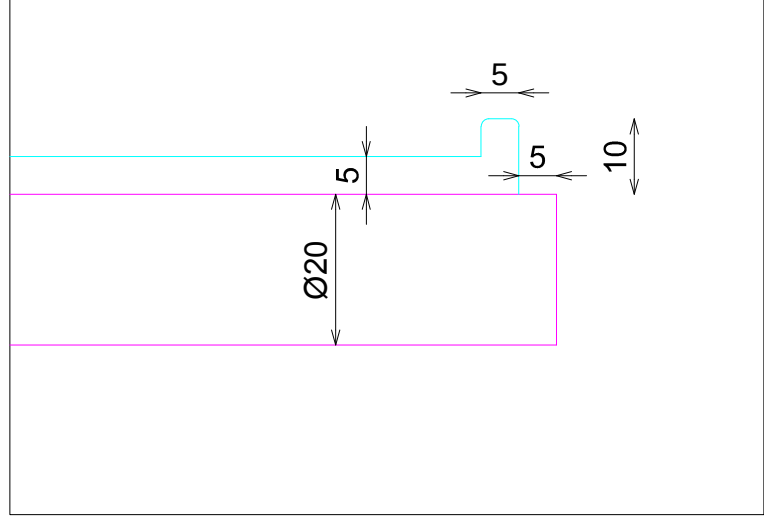

DETALLE C

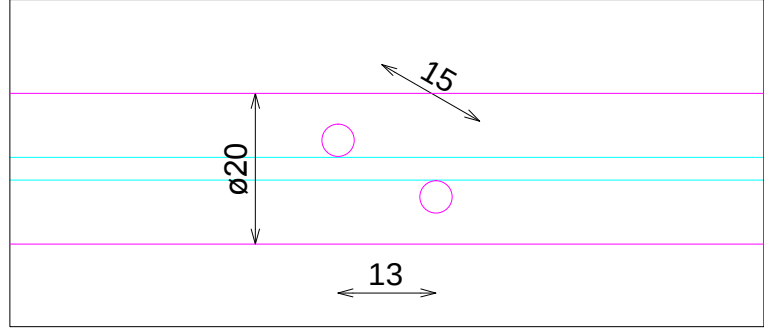

DETALLE TARIMA MADERA

