


8M90021600

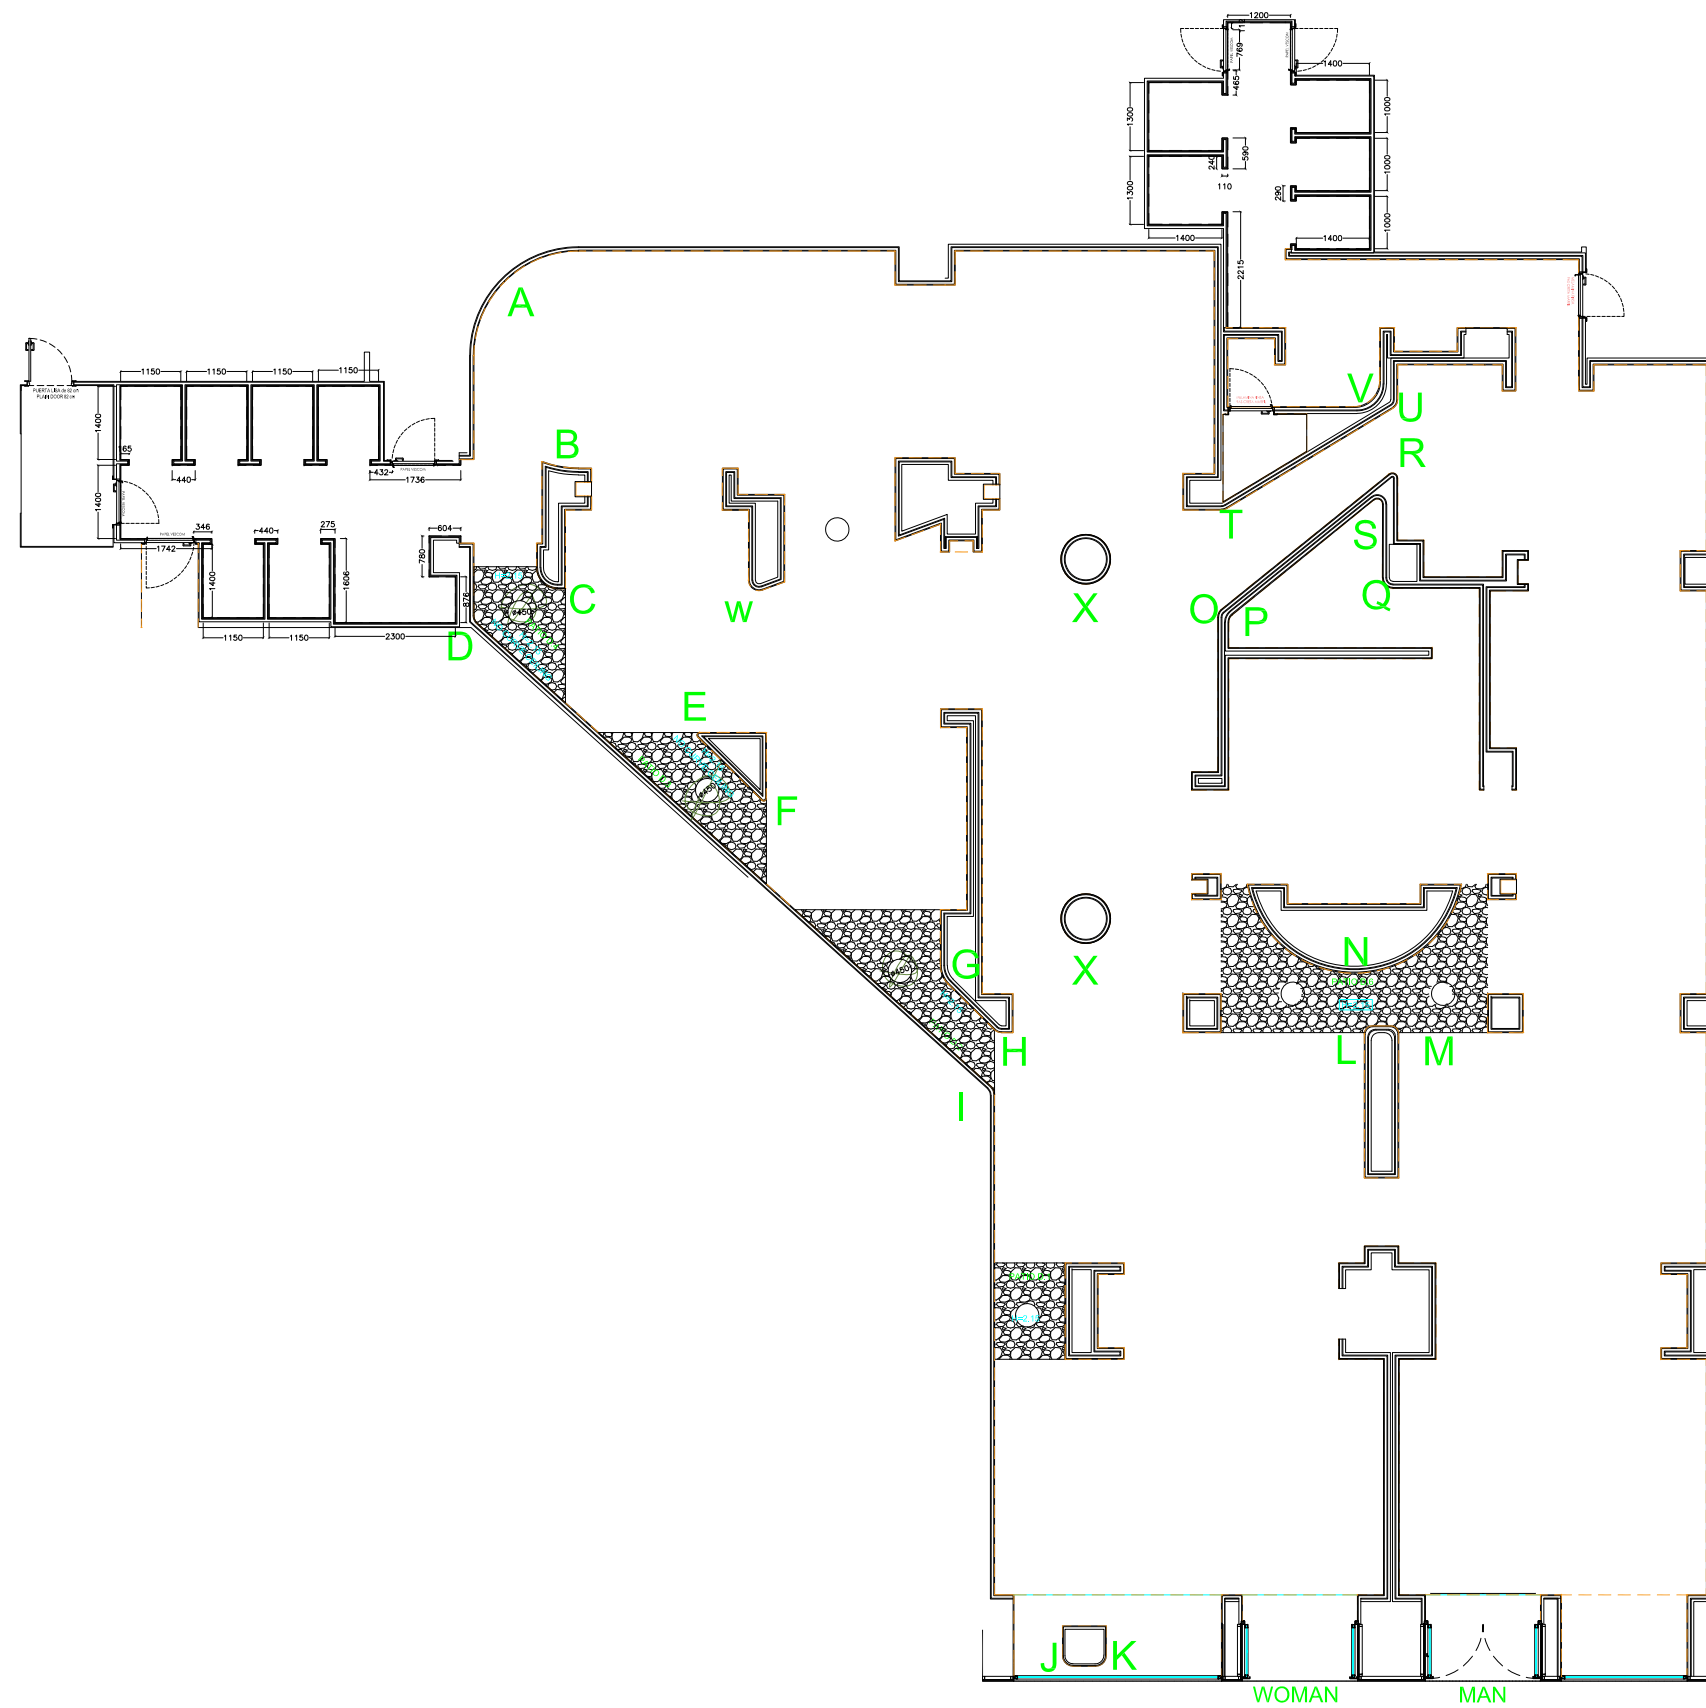

SUPERFÍCIES AREA	SUPERFICIE CONSTRUIDA CONSTRUCTION AREA	848.52m2
	SUPERFICIE UTIL LOCAL NETT INTERNAL AREA	831.70m2

Massimo Dutti

project	4501_REFORMA TOTAL
---------	--------------------

address
Singapur
-
Singapur Liat Tower
Singapur

image Sevilla	Class A
------------------	------------

date 10.11.2023	scale 1/100
--------------------	----------------

draftsman Laura R	project manager Laura R
----------------------	----------------------------

plan

04. RECONSTRUÇÃO DE SINÍAS.
EDUARDENSE E UNIBTMS