
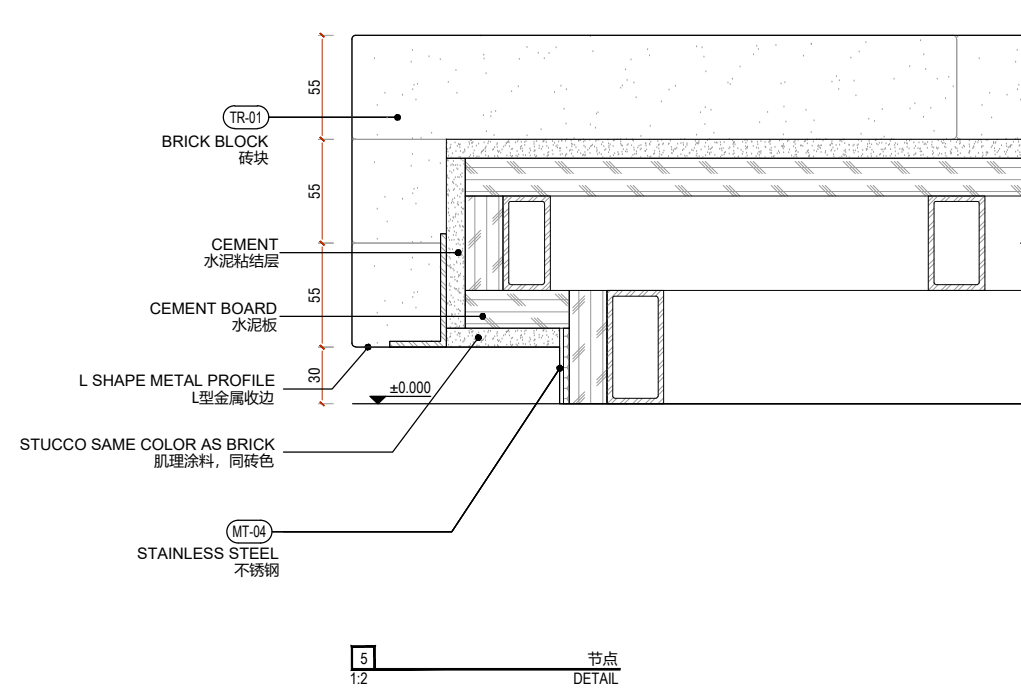
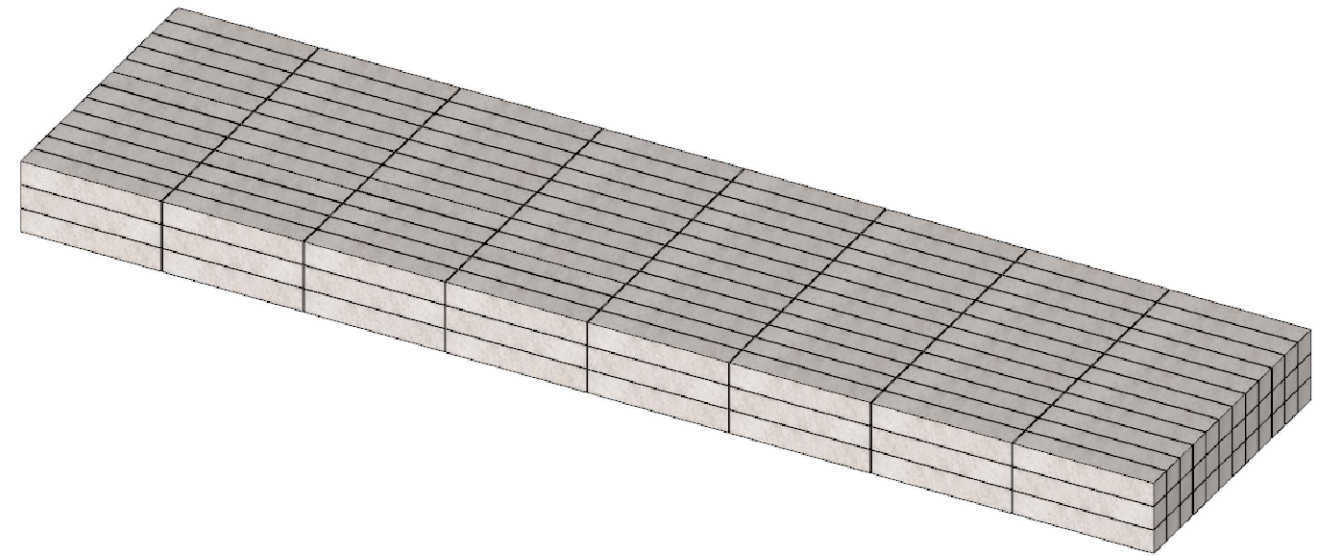


2025.02.17 revise design

BRICKS IN THIS FURNITURE ARE IN WHITE COLOR
此家具TR-01砖的颜色为白色

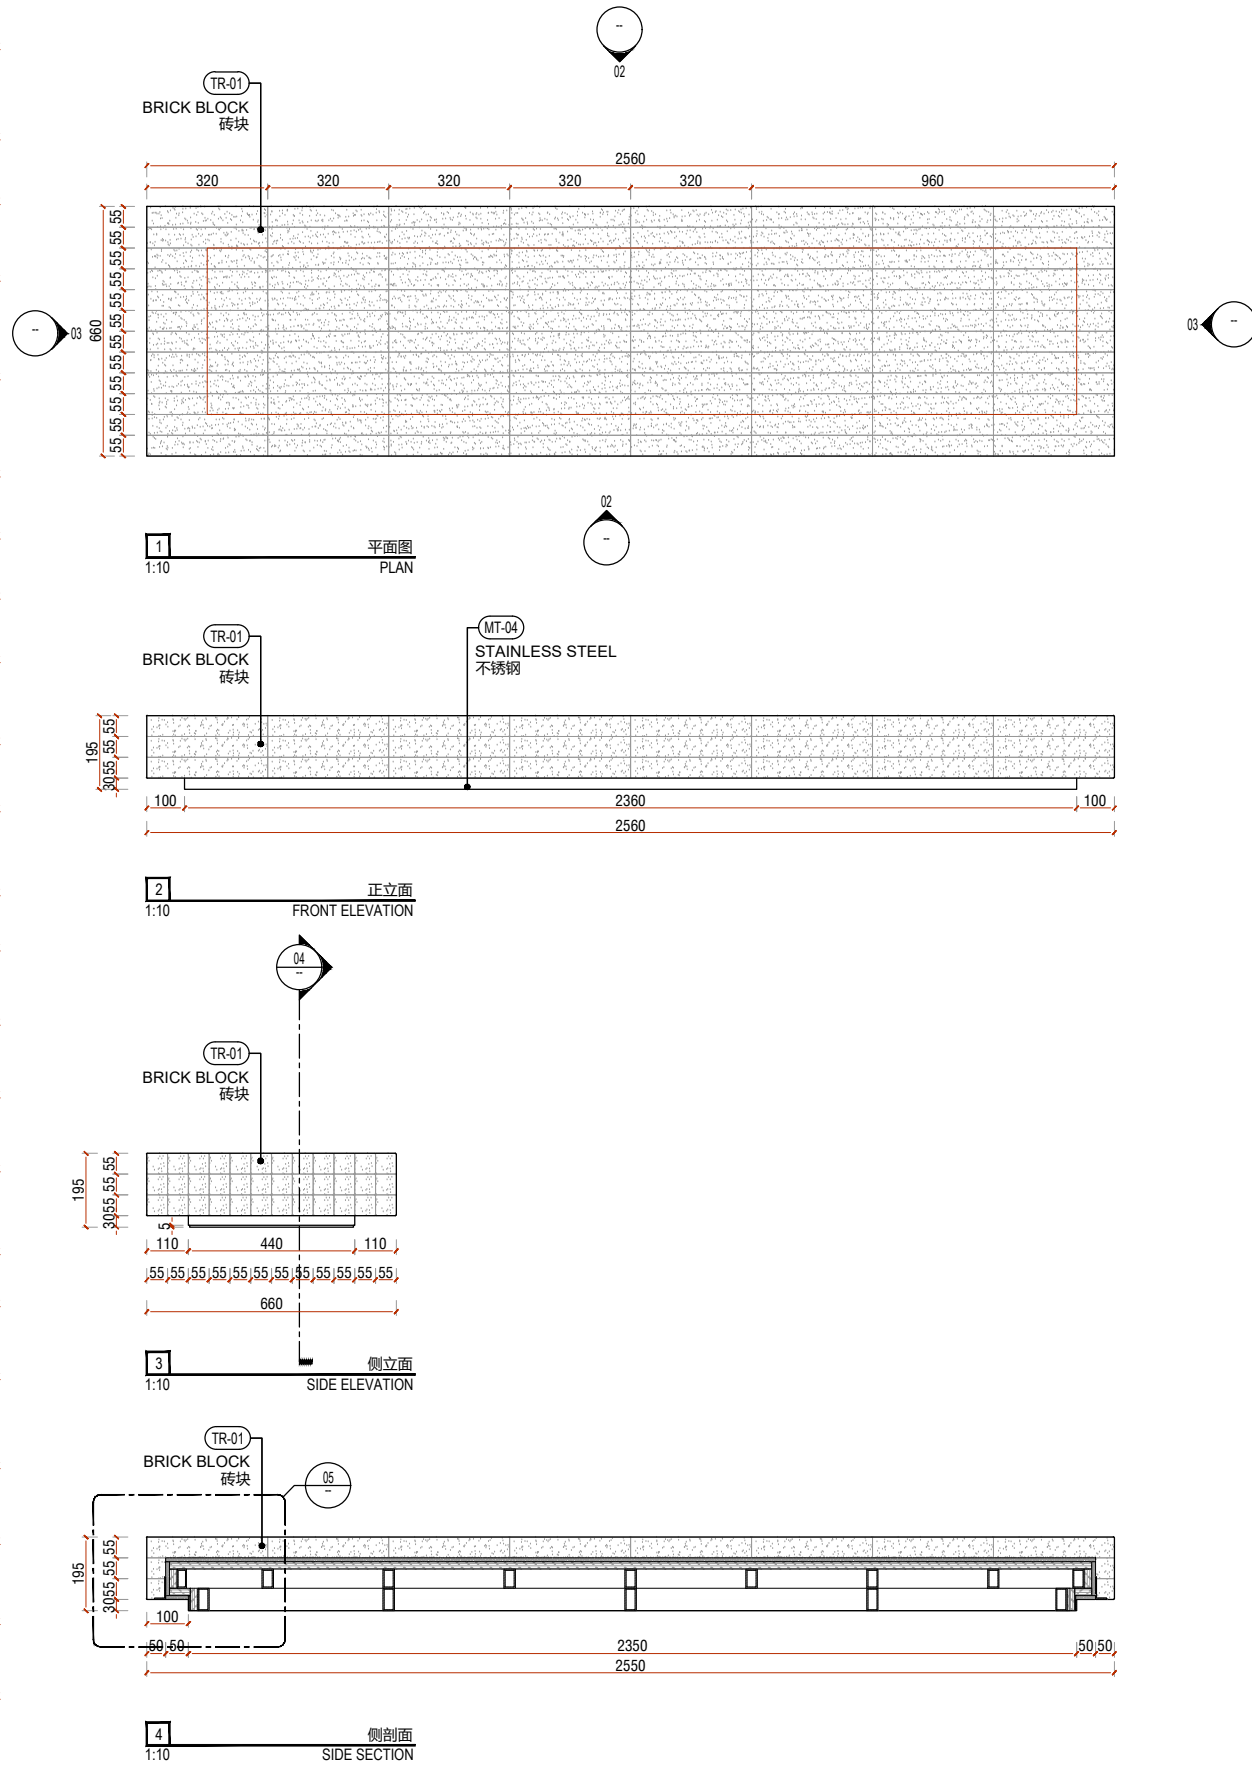

CONDITIONS: Contractors, vendors & consultants must verify all dimensions on site and notify this Solution Center any discrepancies prior to carry out works. Written dimensions take precedence over scaled dimensions.

承包商、经销商及施工顾问必须必须在现场确认所有的尺寸，如有任何尺寸差异请在作业前通知本设计单位，未经允许，请勿擅自改动图则。信息设计保留对图则的最终解释权。

AIM architecture retains copyright on this drawing.
信息设计保留最终图则版权。

飒拉商业（上海）有限公司
ZARA Commercial
(Shanghai) Co., Ltd.

ZARA南京旗舰店
ZARA NANJING PILOT STORE

REV.	DATE:	NOTES:
-	-	-
-	-	-
-	-	-
-	-	-
-	-	-

业主确认 / CLIENT'S SIGNATURE:

1F SOFT FURNITURE DETAIL TB-01-04

I-810.3

恺慕建筑设计咨询(上海)有限公司
AIM ARCHITECTURE
上海 徐汇区 汾阳路77号 5楼
5F 77 Fenyang Road, Shanghai
200031 / T: +86 21 63805995

CONDITIONS: Contractors, vendors & consultants must verify all dimensions on site and notify this Solution Center any discrepancies prior to carry out works. Written dimensions take precedence over scaled dimensions.

承包商、建材商和施工商等必须在现场确认所有的尺寸。如有任何尺寸差异请在作业前通知本设计单位，未经允许，请勿擅自改动图纸。经设计单位保留对图纸的最终解释权。

AllM architecture retains copyright on this drawing.
恒智设计保留最终图纸版权。

建设单位 / CLIENT:

飒拉商业（上海）有限公司
ZARA Commercial
(Shanghai) Co., Ltd.

项目名称 / PROJECT NAME:

ZARA南京旗舰店
ZARA NANJING PILOT STORE

REV.	DATE:	NOTES:
-	-	-
-	-	-
-	-	-
-	-	-
-	-	-

修正 / REVIEWED BY:

校对 / CHECKED BY:

審核 / APPROVED BY:

业主确认 / CLIENT'S SIGNATURE:

比例 / SCALE: @A1 1:10 @A3 1:20

图名 / DWG NAME:

一层家具节点图 TB-01-04

1F SOFT FURNITURE DETAIL TB-01-04

日期 / DATE: 2025/02/17

图纸编号 / DWG NO:

I-810.3

