
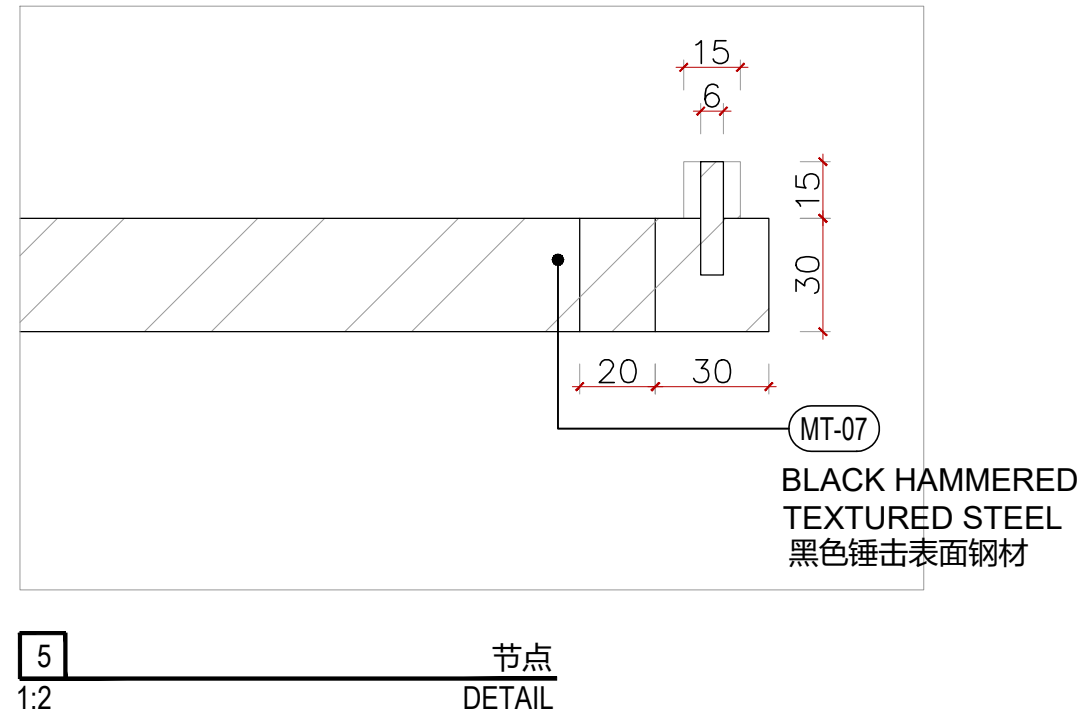
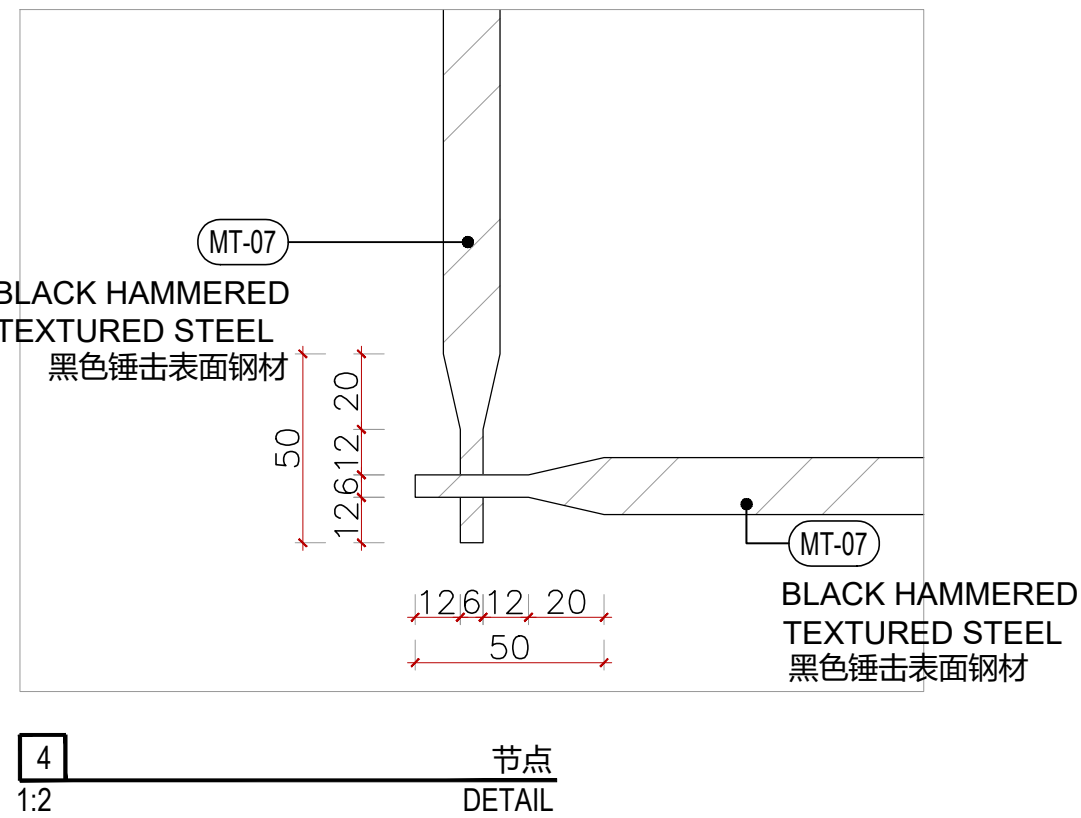
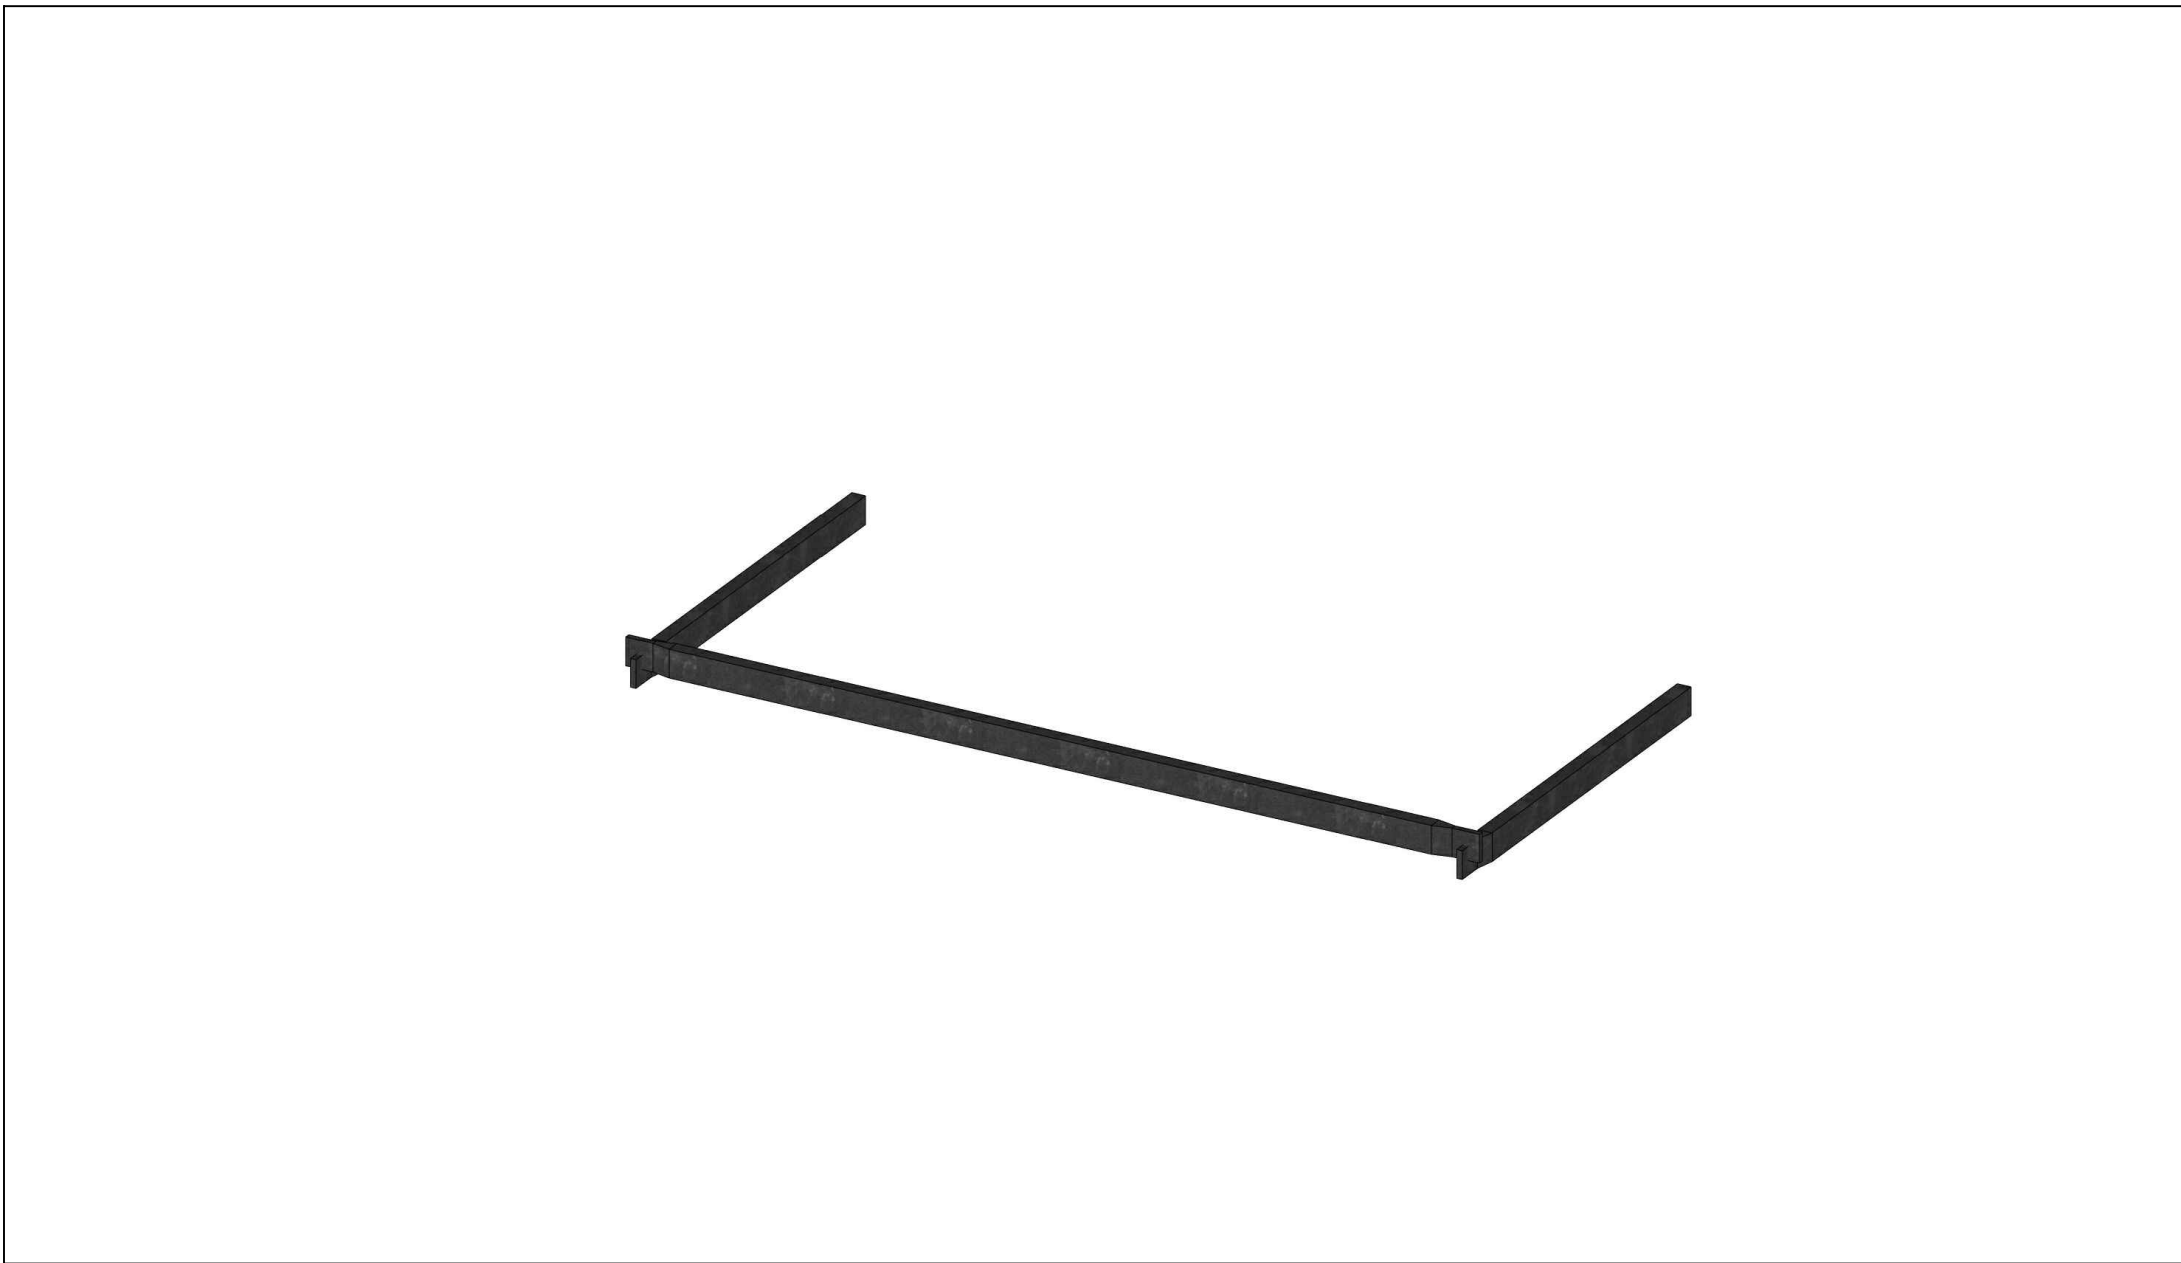
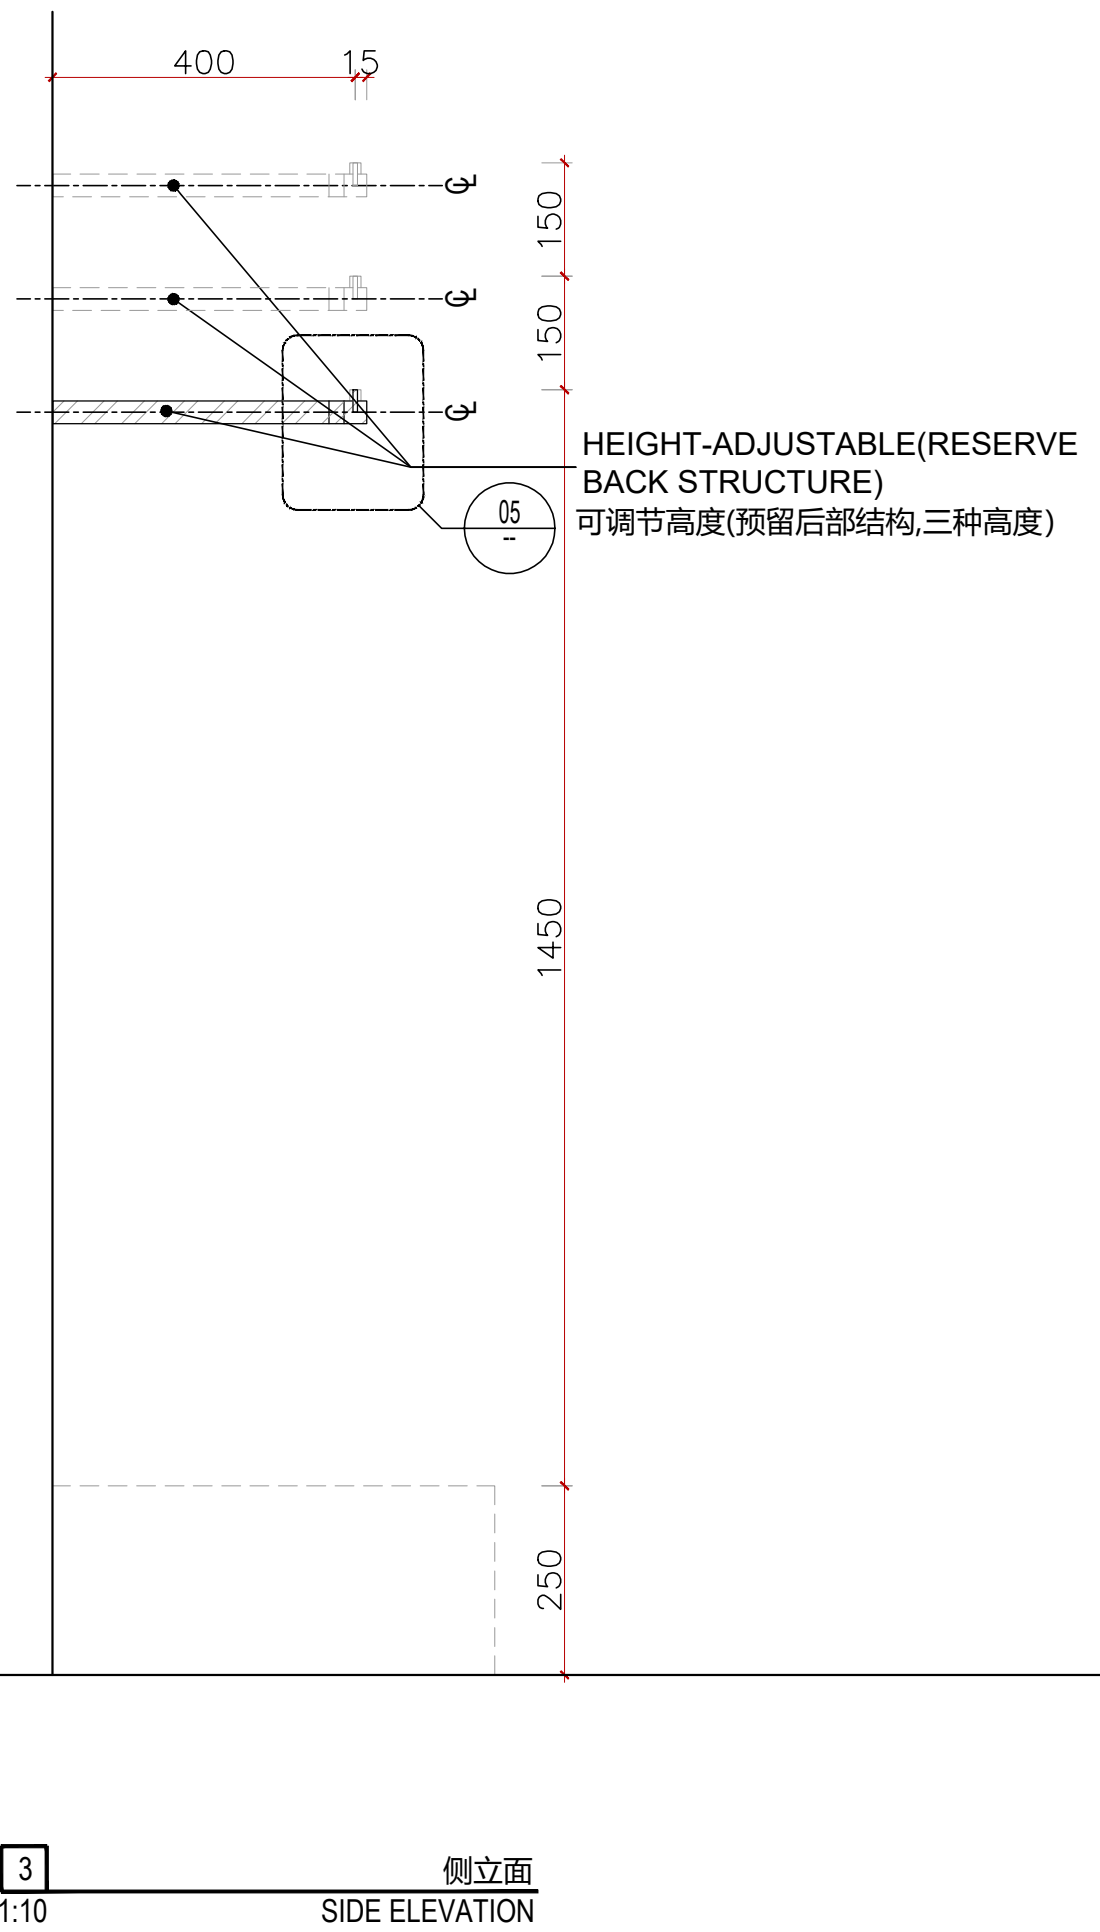
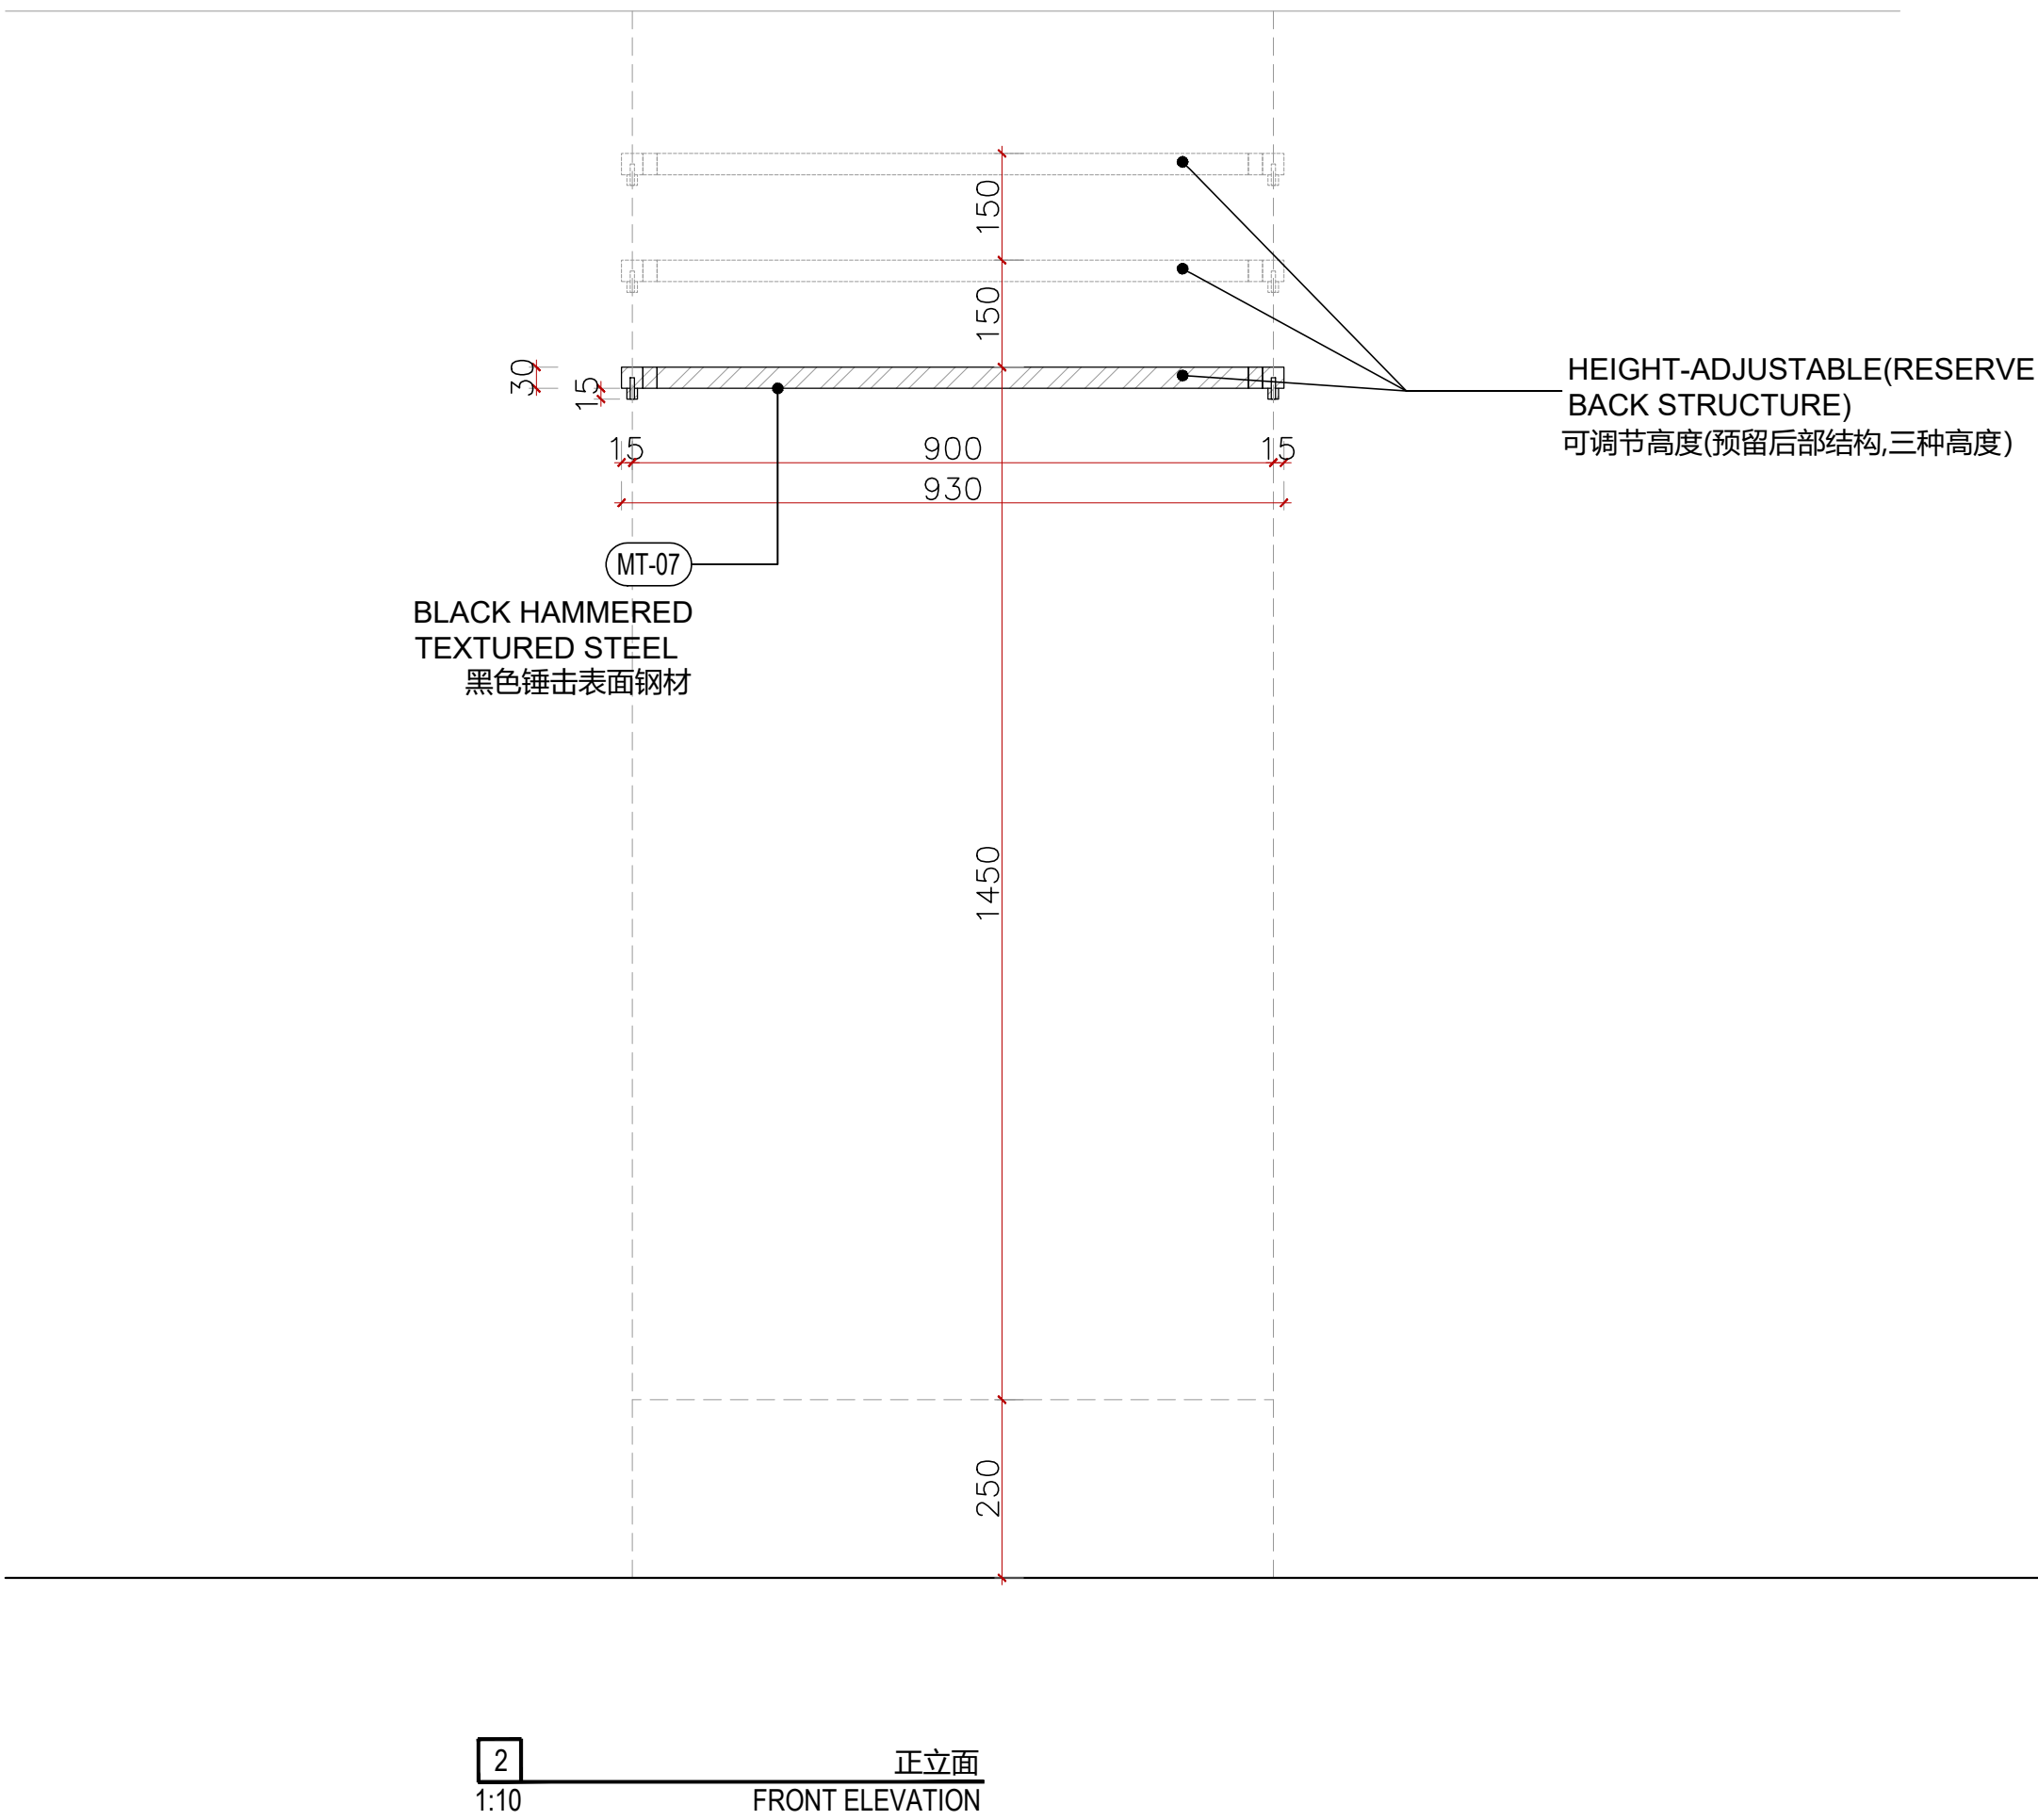


2024.12.20 revise design

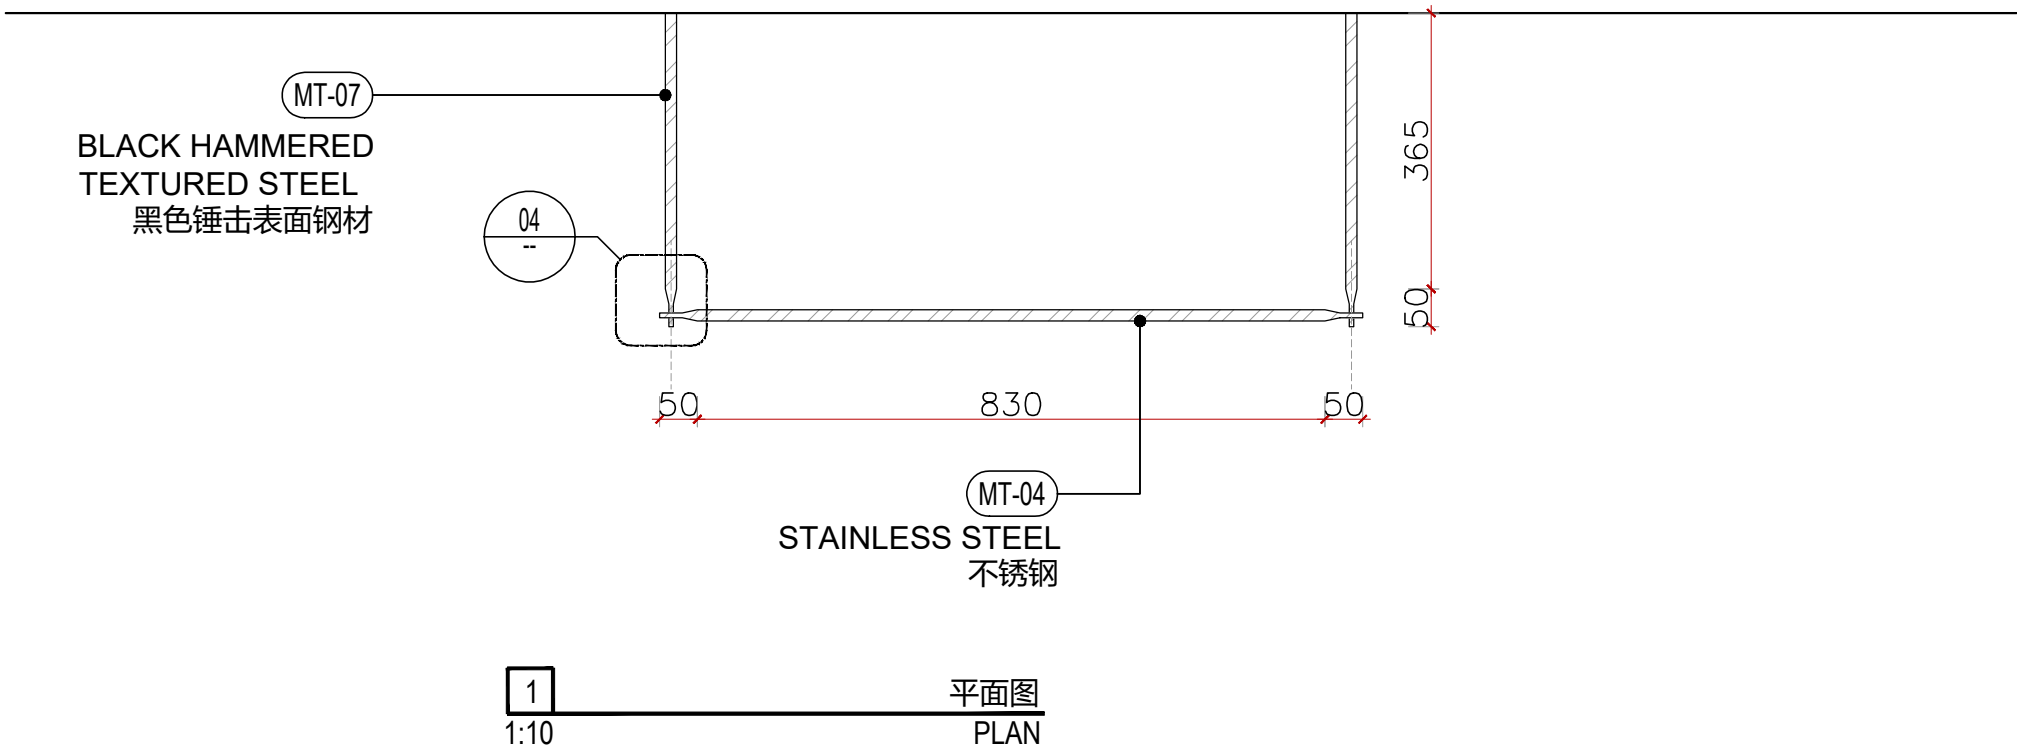

恺慕建筑设计咨询(上海)有限公司
AIM ARCHITECTURE
上海 徐汇区 汾阳路77号 5楼
5F 77 Fenyang Road, Shanghai
200031 / T: +86 21 63805995

CONDITIONS: Contractors, vendors & consultants must verify all dimensions on site and notify this Solution Center any discrepancies prior to carry out works. Written dimensions take precedence over scaled dimensions.
承包商、建材商及施工队等必须在现场确认所有的尺寸，如有任何尺寸差异请在作业前通知本设计单位，未经许可，请勿擅自改动图纸，恺慕设计保留对图纸的最终解释权。
AIM architecture retains copyright on this drawing.
恺慕设计保留最终图纸版权。

建设单位 / CLIENT:

飒拉商业(上海)有限公司
ZARA Commercial
(Shanghai) Co., Ltd.

项目名称 / PROJECT NAME:

ZARA南京旗舰店
ZARA NANJING PILOT STORE

REV. DATE: NOTES:

-	-	-
-	-	-
-	-	-
-	-	-
-	-	-
-	-	-

修正 / REVIEWED BY:

校对 / CHECKED BY:

审核 / APPROVED BY:

业主确认 / CLIENT'S SIGNATURE:

比例 / SCALE: @A1 1:10 @A3 1:20

图名 / DWG NAME:

一层家具节点图_DB-01-12

1F SOFT FURNITURE DETAIL_DB-01-12

日期 / DATE: 2024/12/20

图纸编号 / DWG NO:

I-820.10