



FINISHES



- 1 BLACK METAL FOR 1F / STEEL FOR 2F

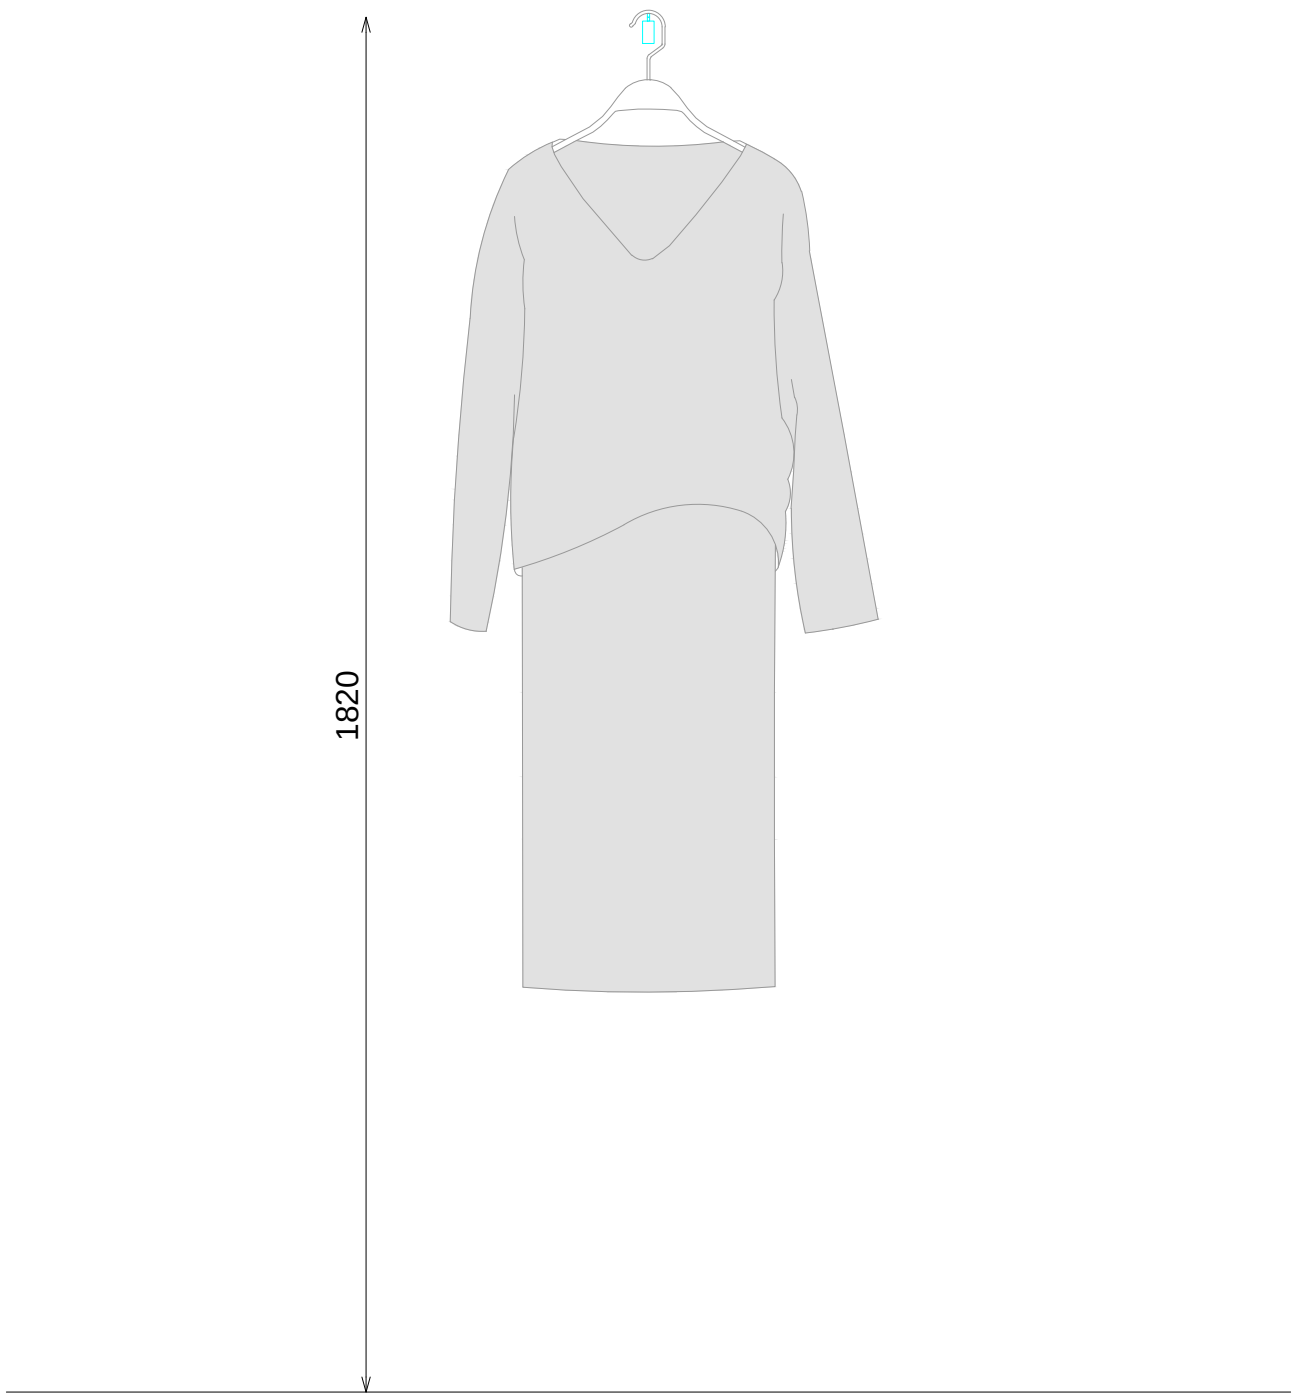

ALZADO FRONTAL

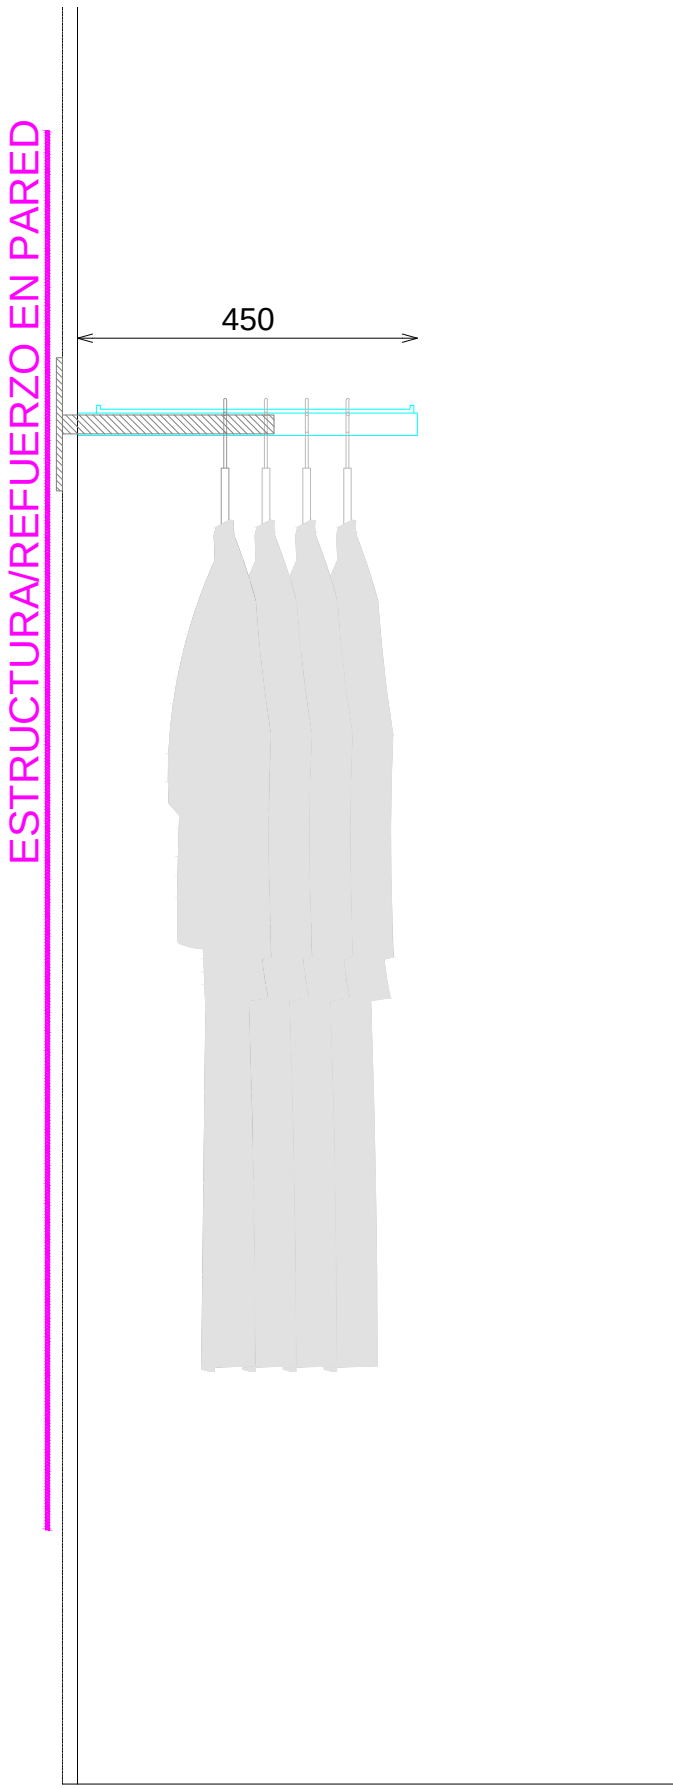

SECCION

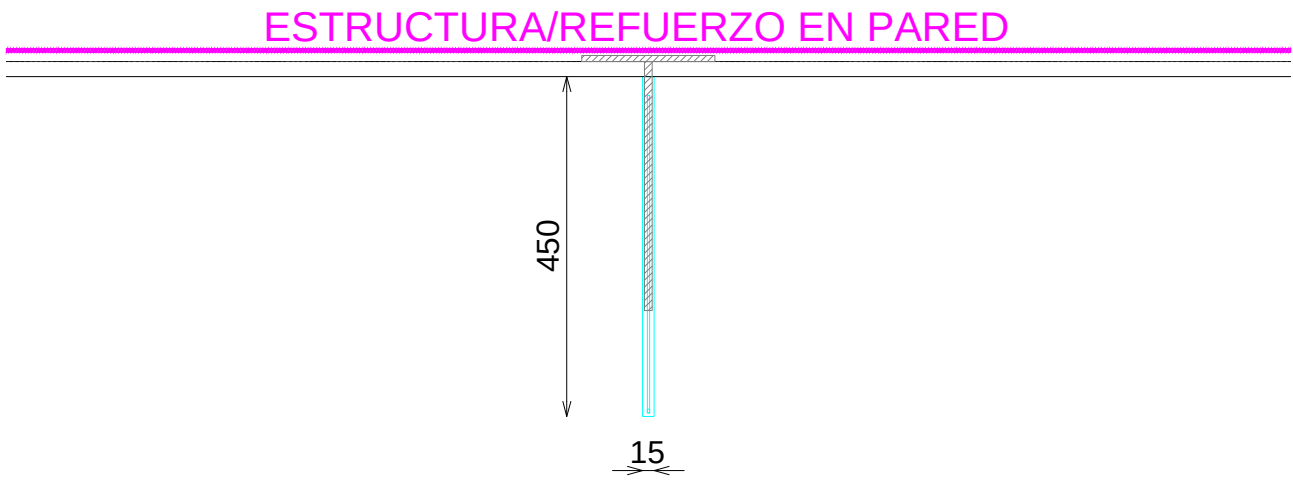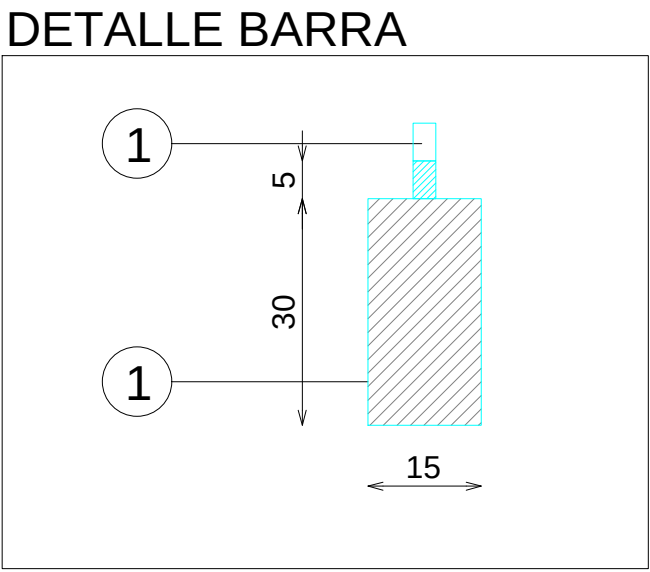

PLANTA