


ZÓCALO STAFF AREA

STAFF AREA SKIRTING

SU-ZO-05 S

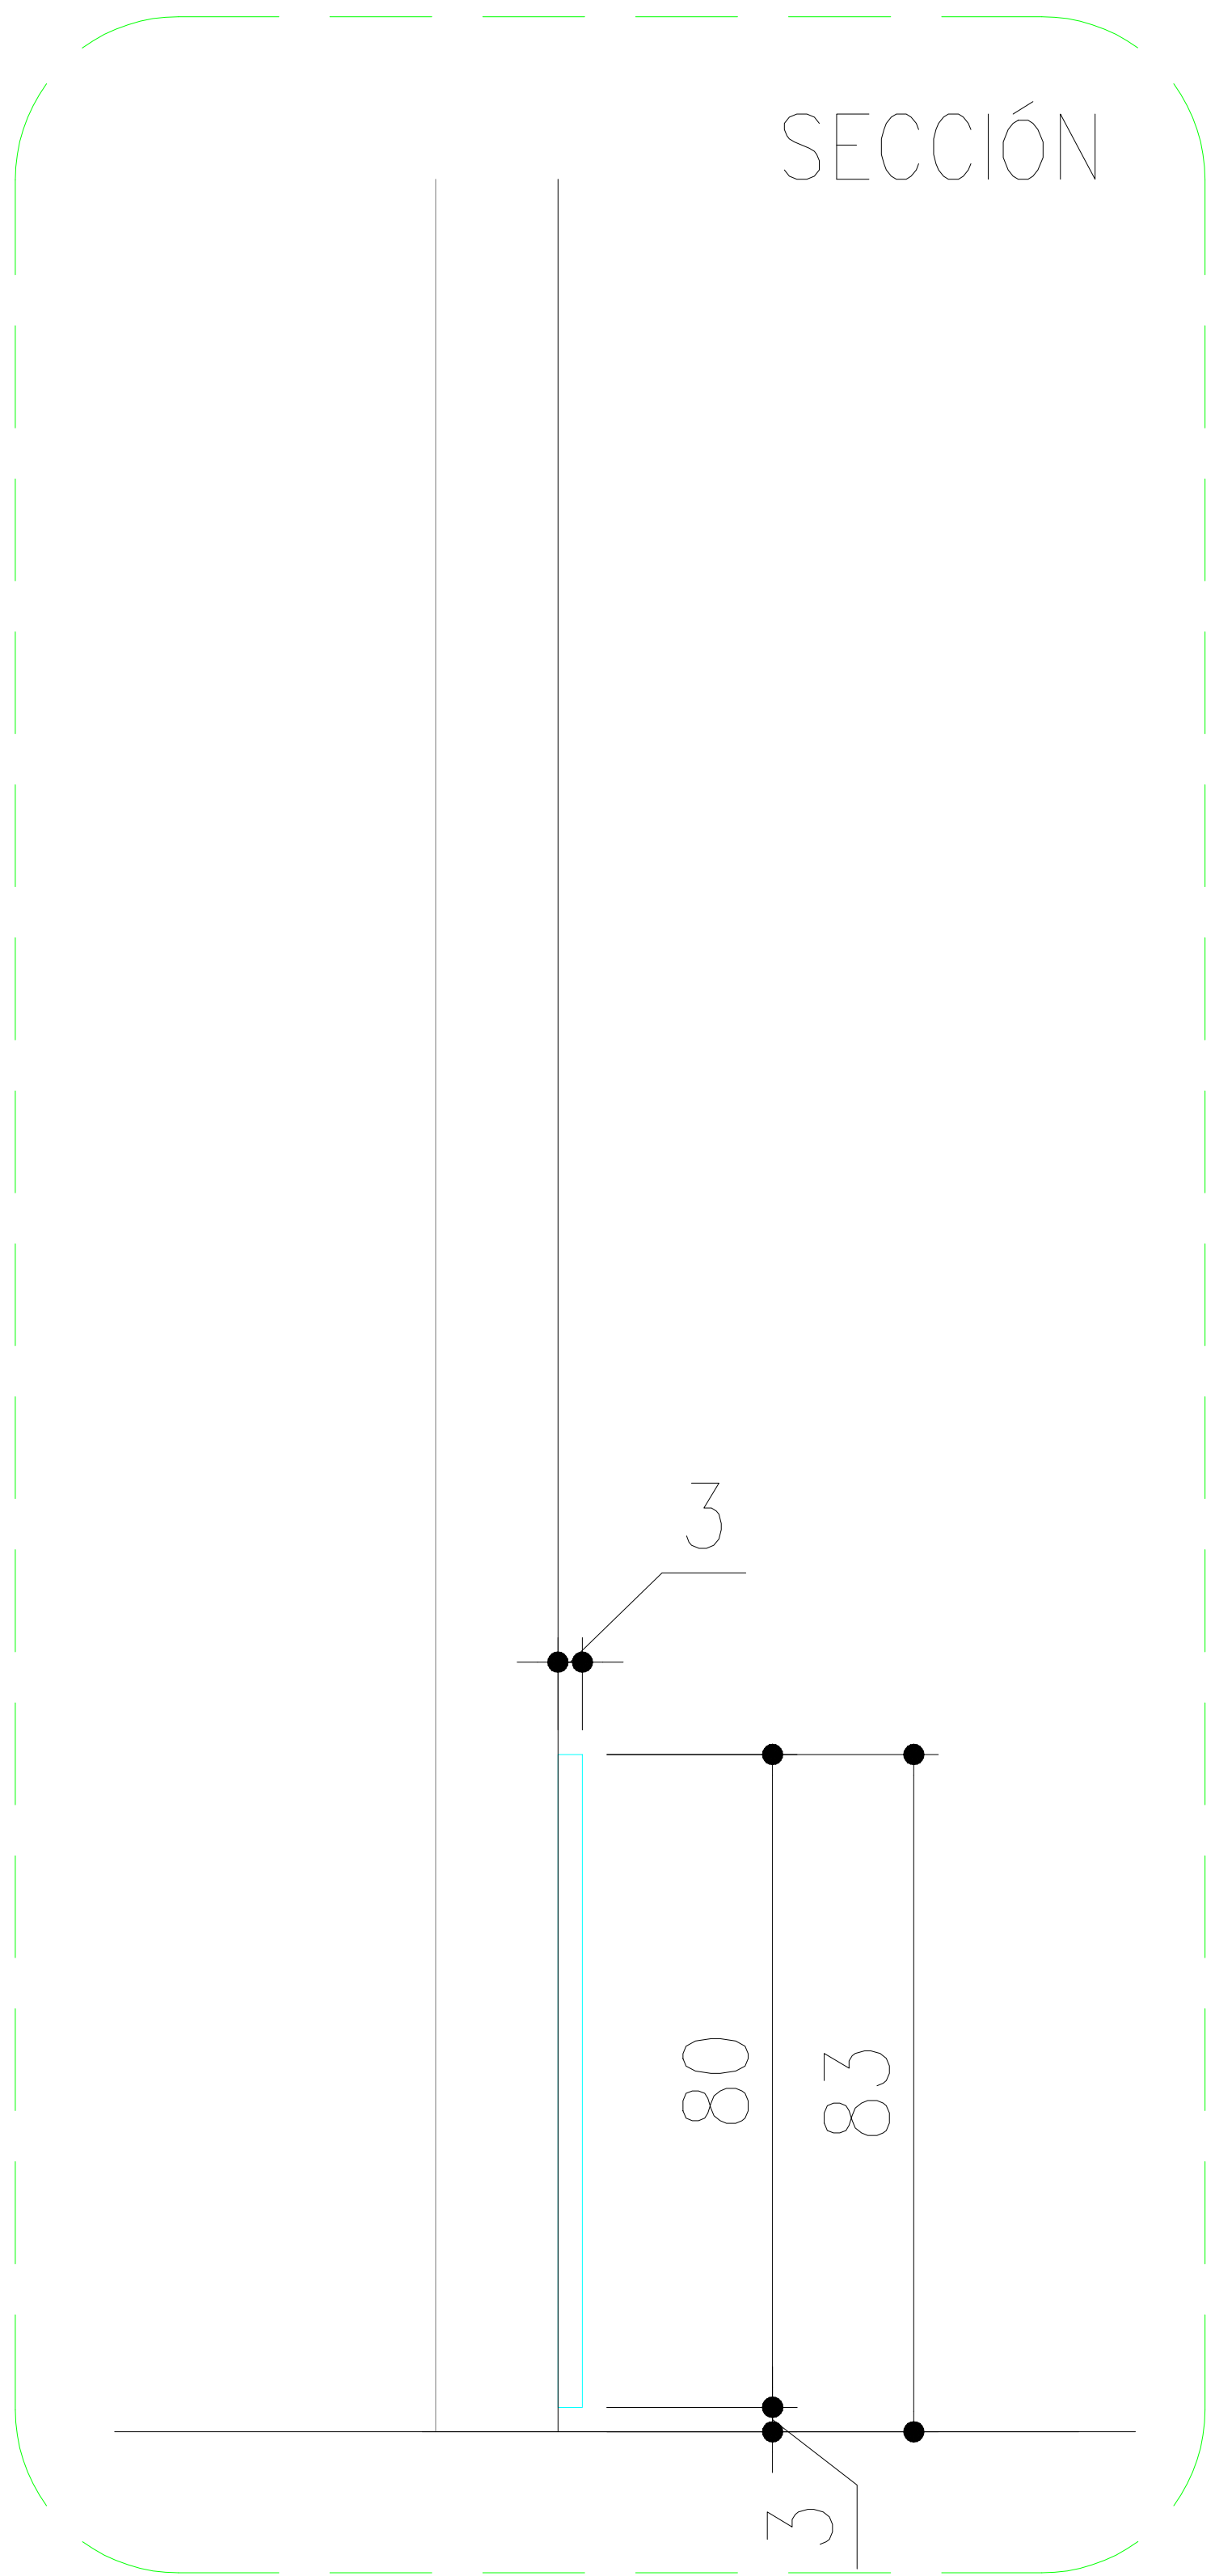

METAL LACADO AFINACIÓN PARED

WALL COLOR FINISHED LACQUERED METAL

CALLE 3 mm.
(Encuentro entre materiales)

JOINT 1 cm BETWEEN MATERIALS