



ACABADOS


- ① KRION CRYSTAL WHITE 9101 ARENADO FINO
- ② ILUMINACION LED OPALUX 3100°K
- ③ DM ACABADO LACADO CRYSTAL WHITE REF.2209

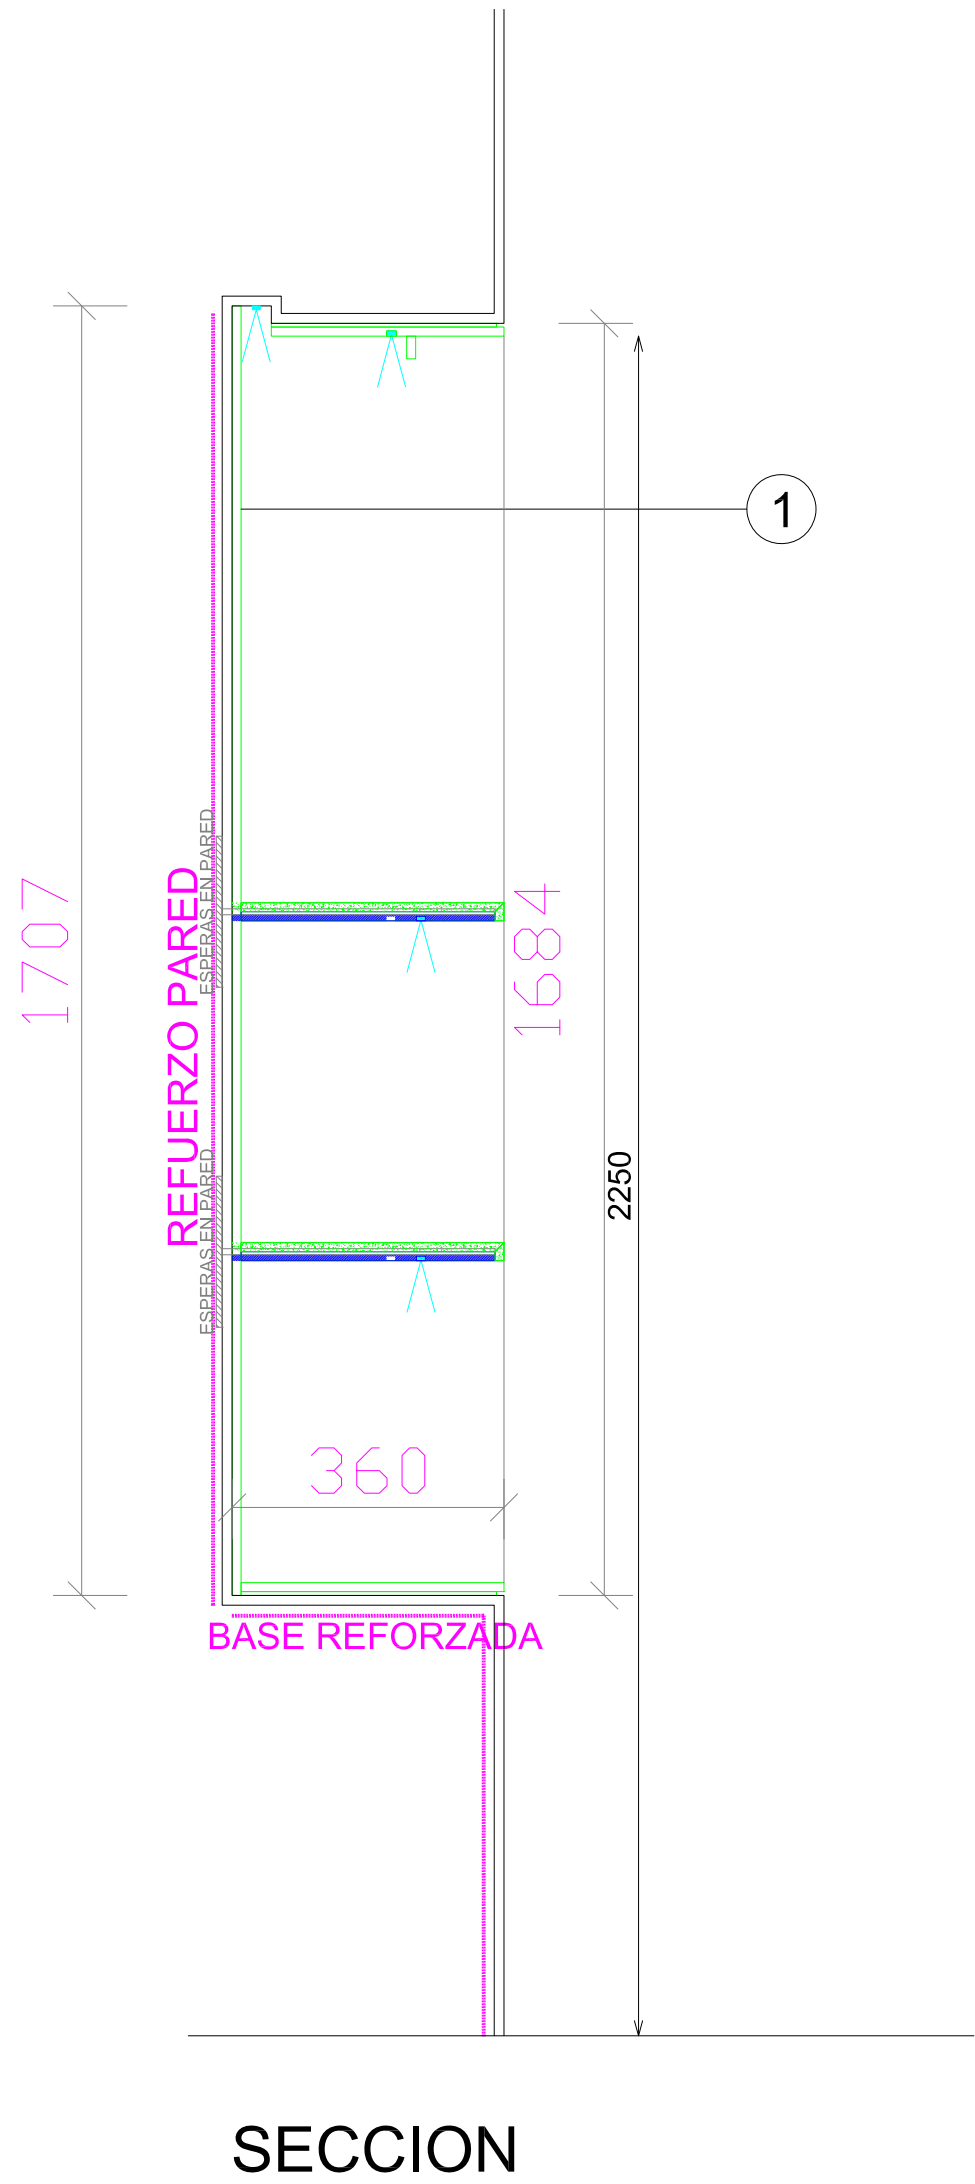

DETALLE ILUMINACION HORNACINA

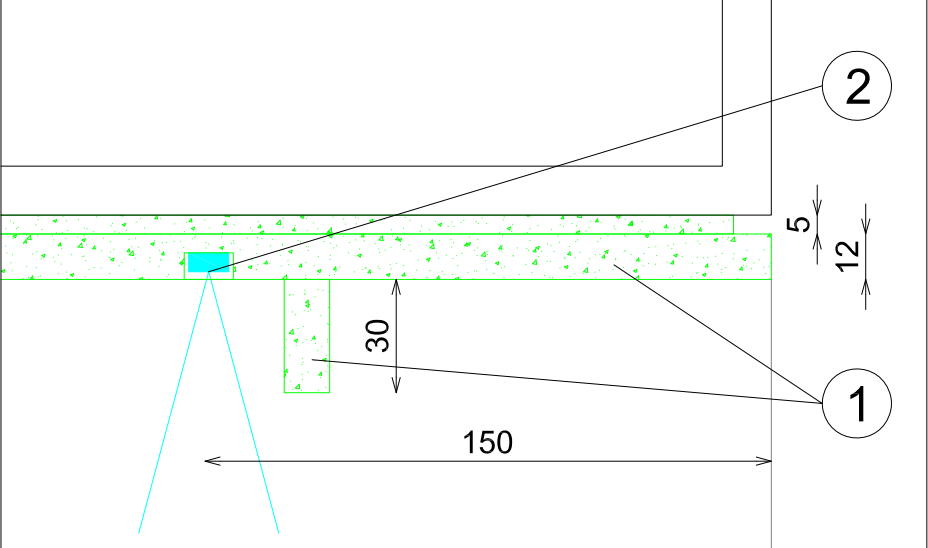

DETALLE BALDAS

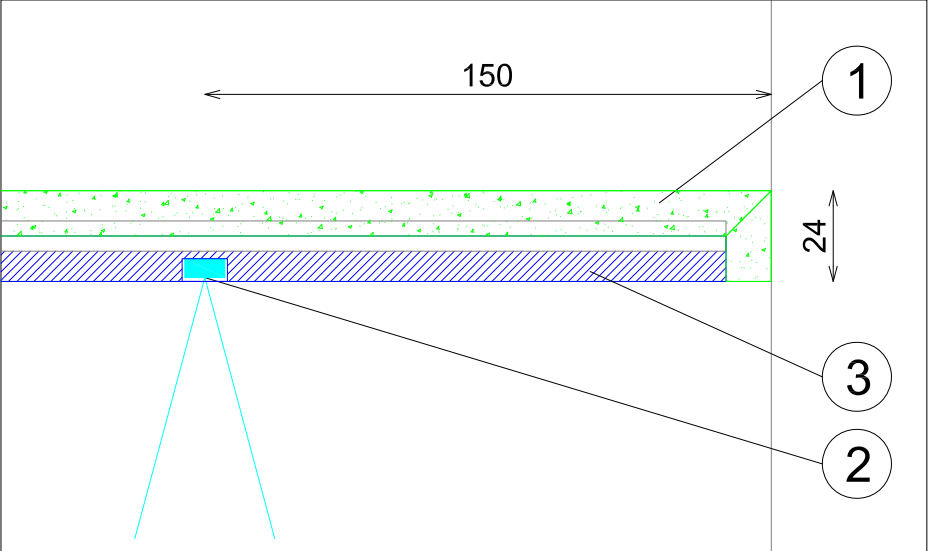

V10-706