

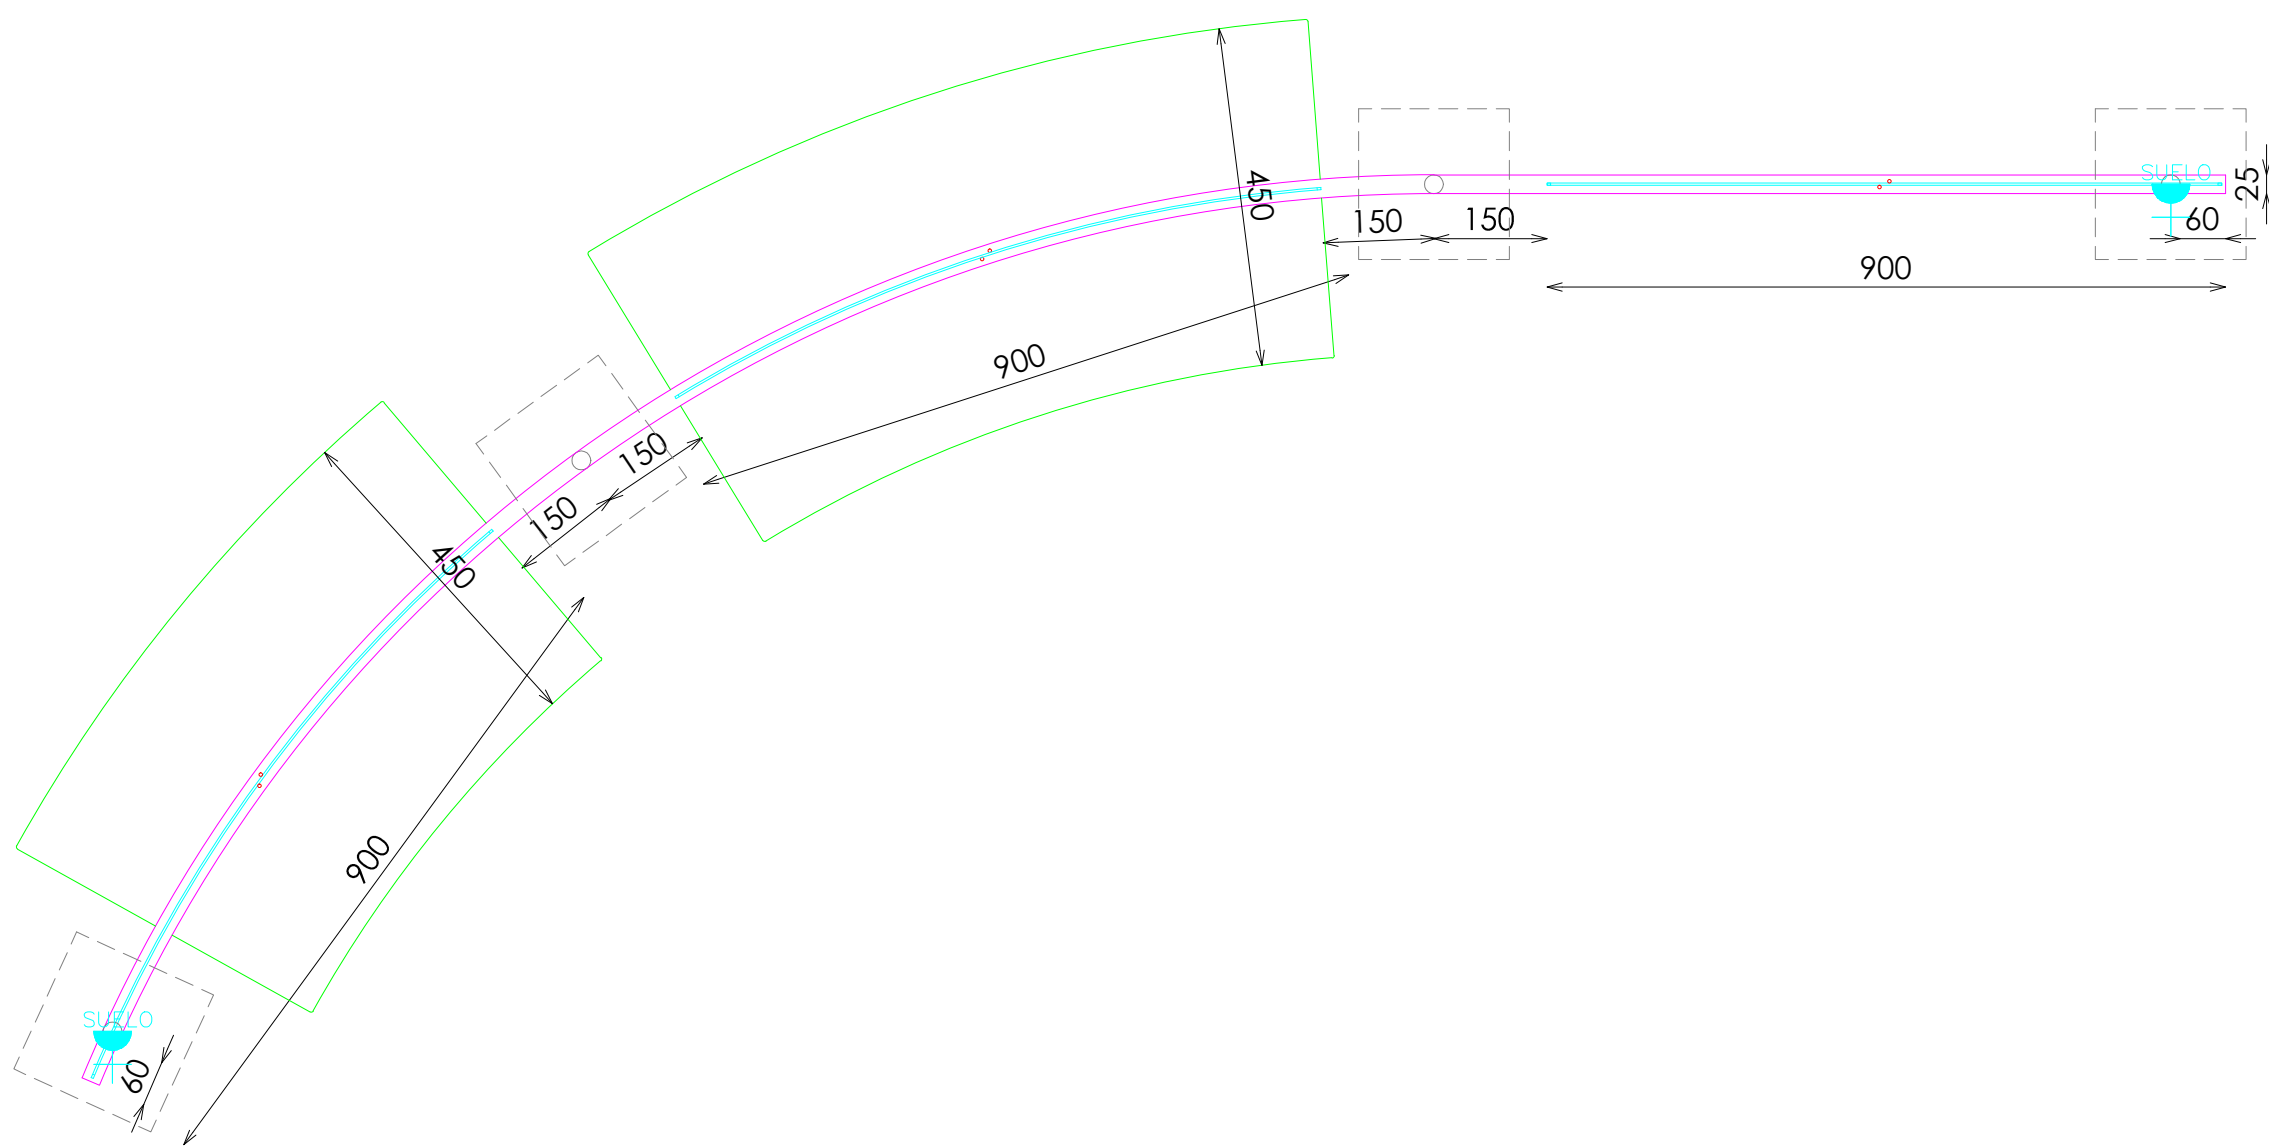
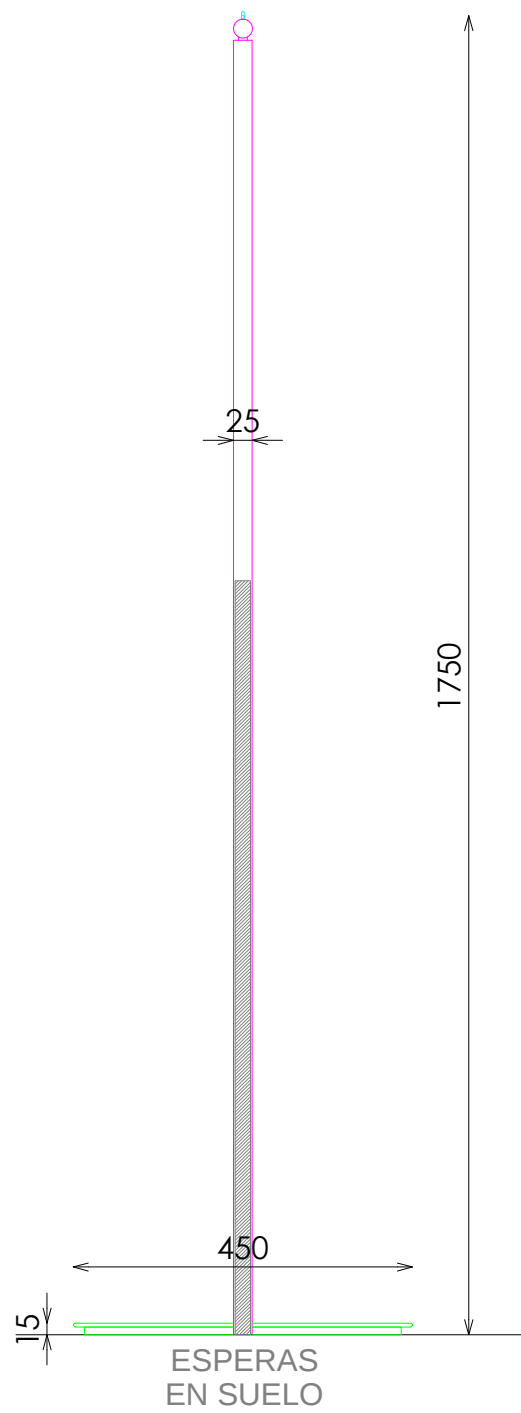


ACABADOS

- ① METAL ACABADO NEGRO M830 REF.2004
- ② ACERO INOX SATINADO ESTANDAR. REF 2202
- ③ DM ACABADO CRYSTAL WHITE REF.2203
- ③ ILUMINACION LED OPALUX 3100°K

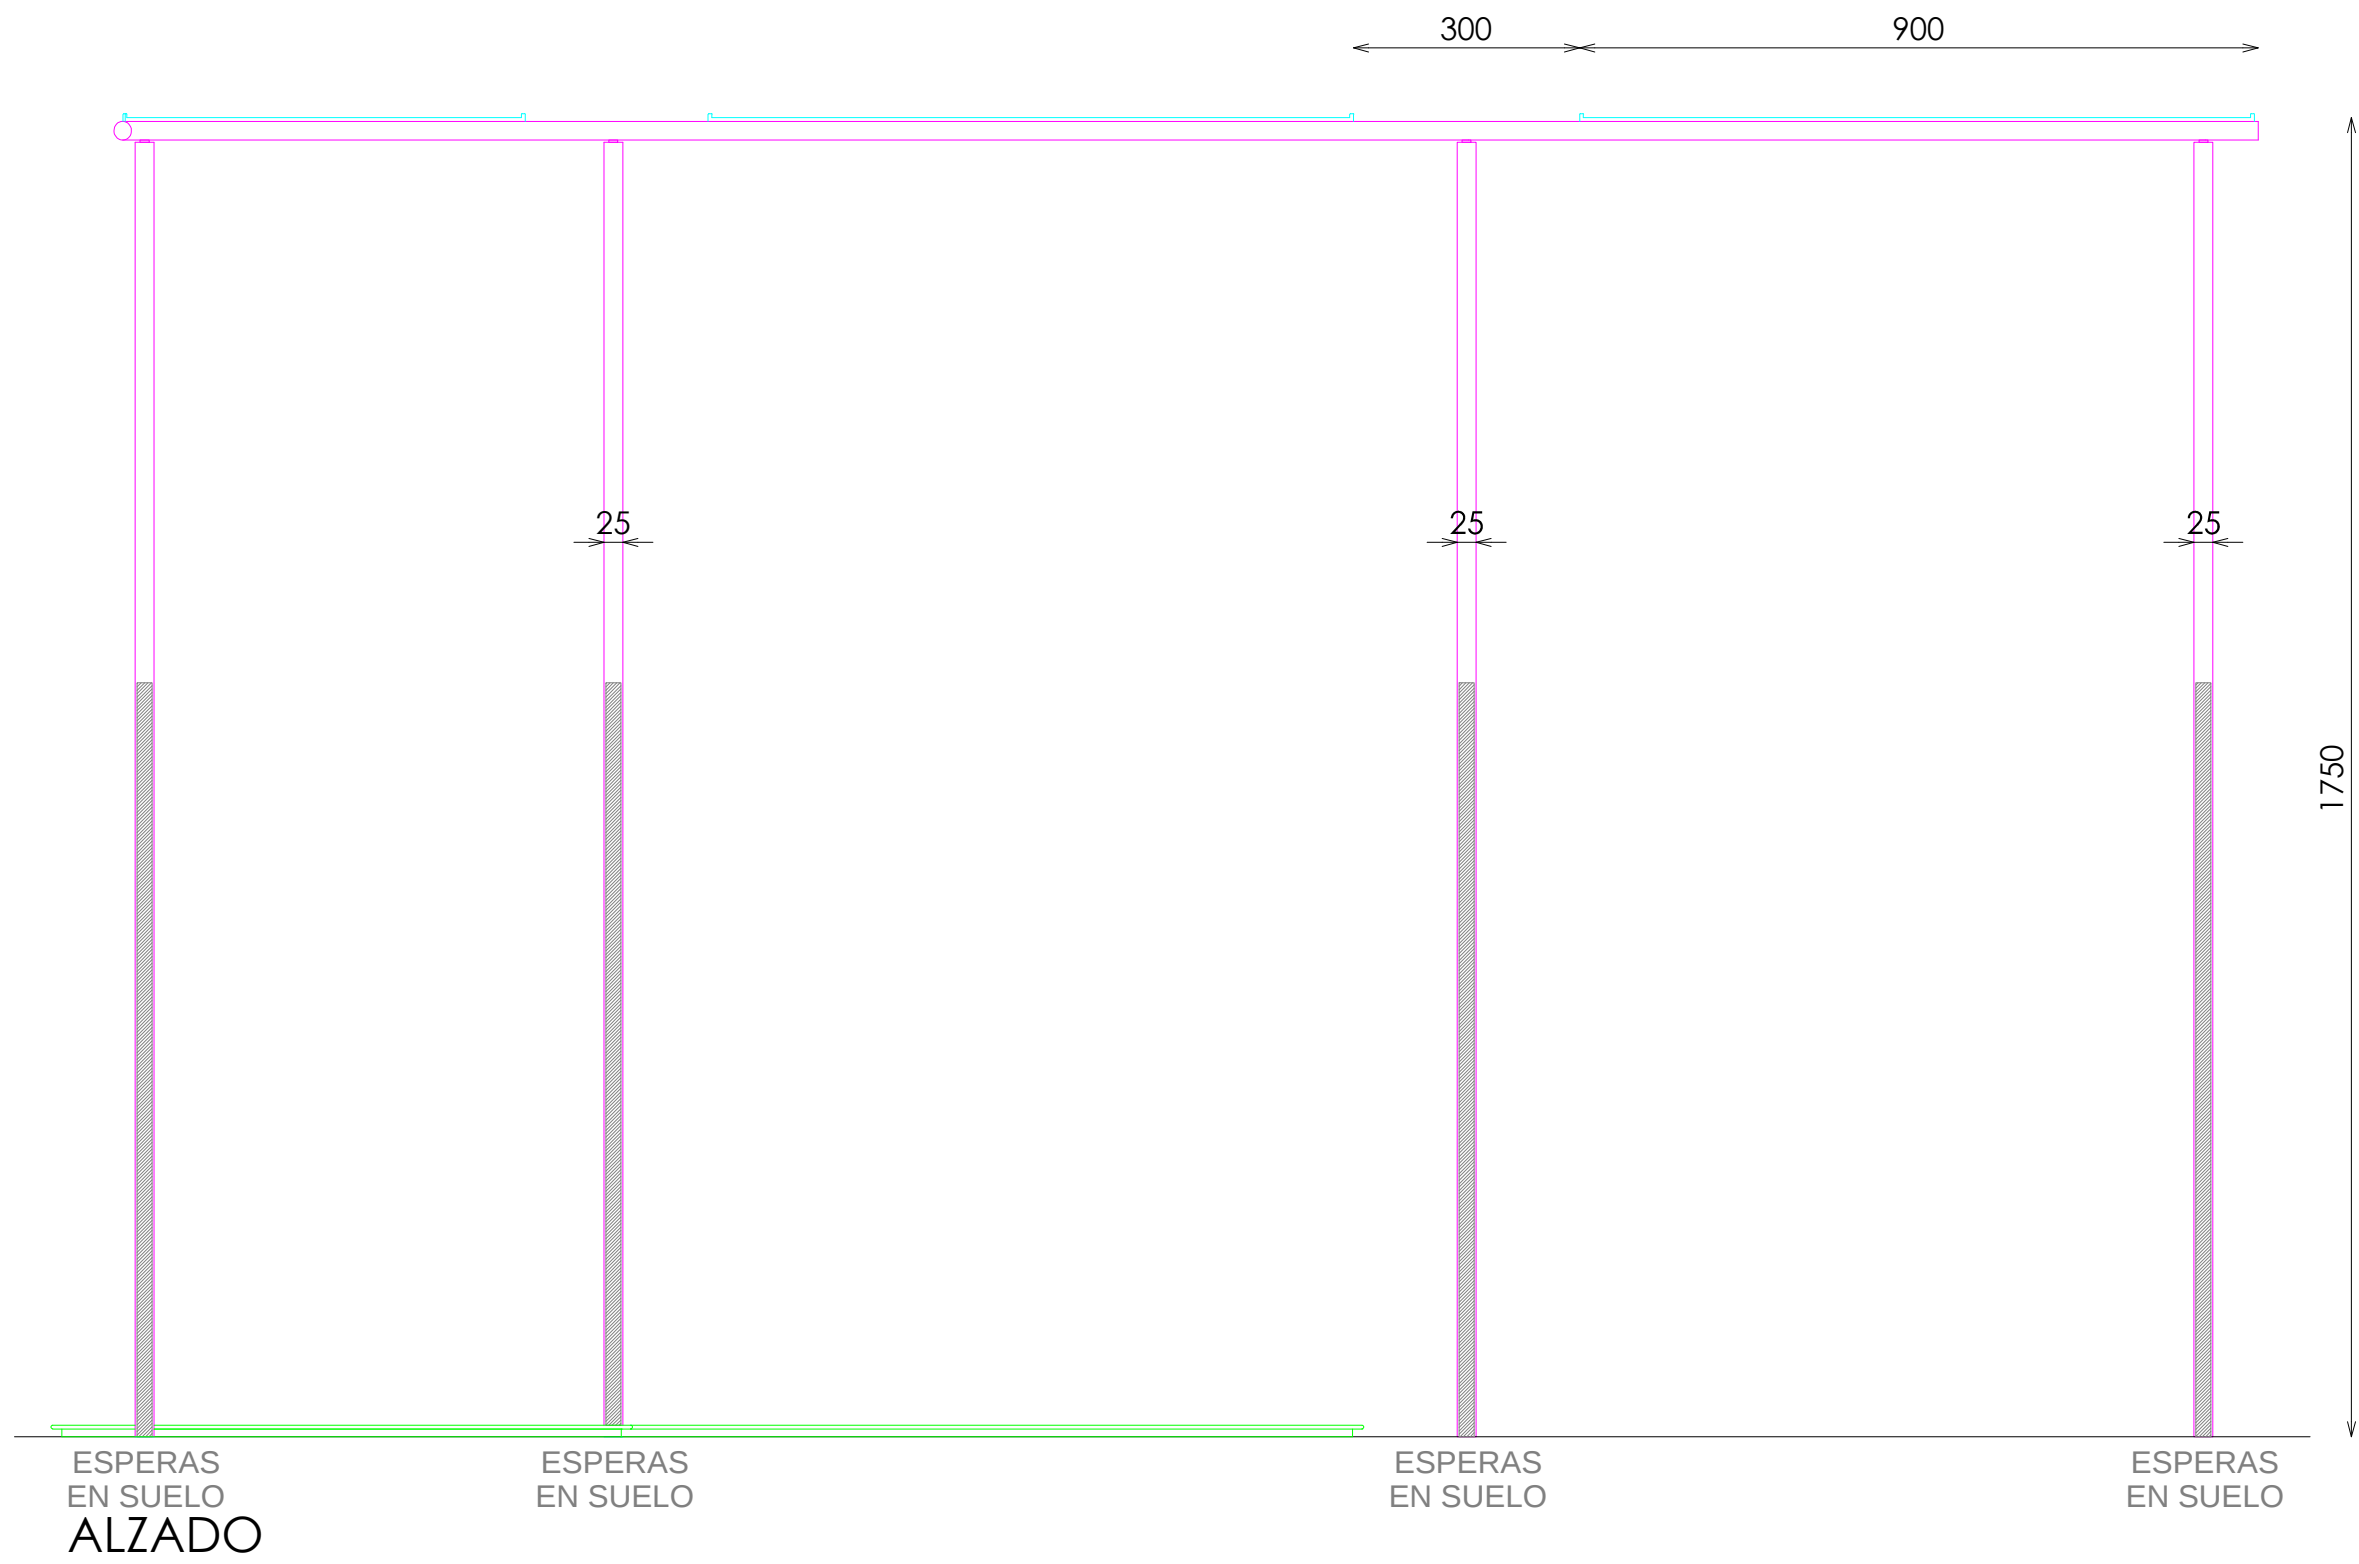

DETALLE A

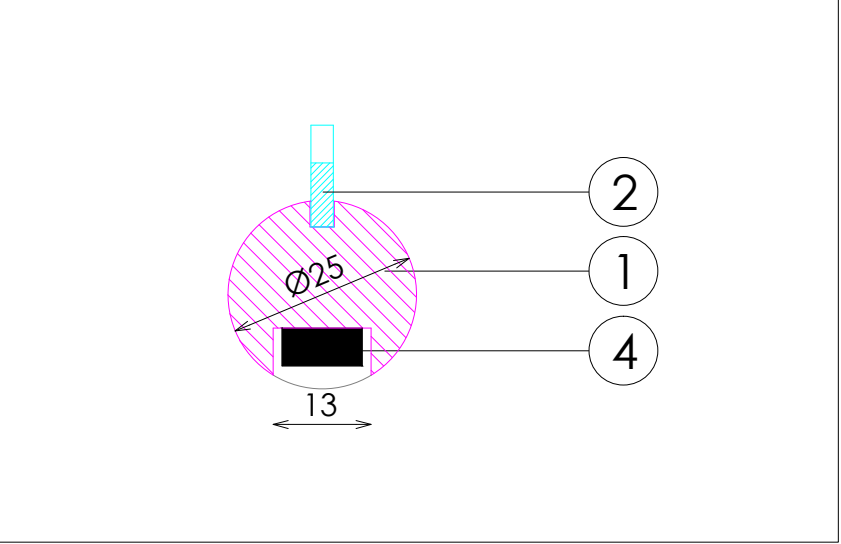

DETALLE BASE

