

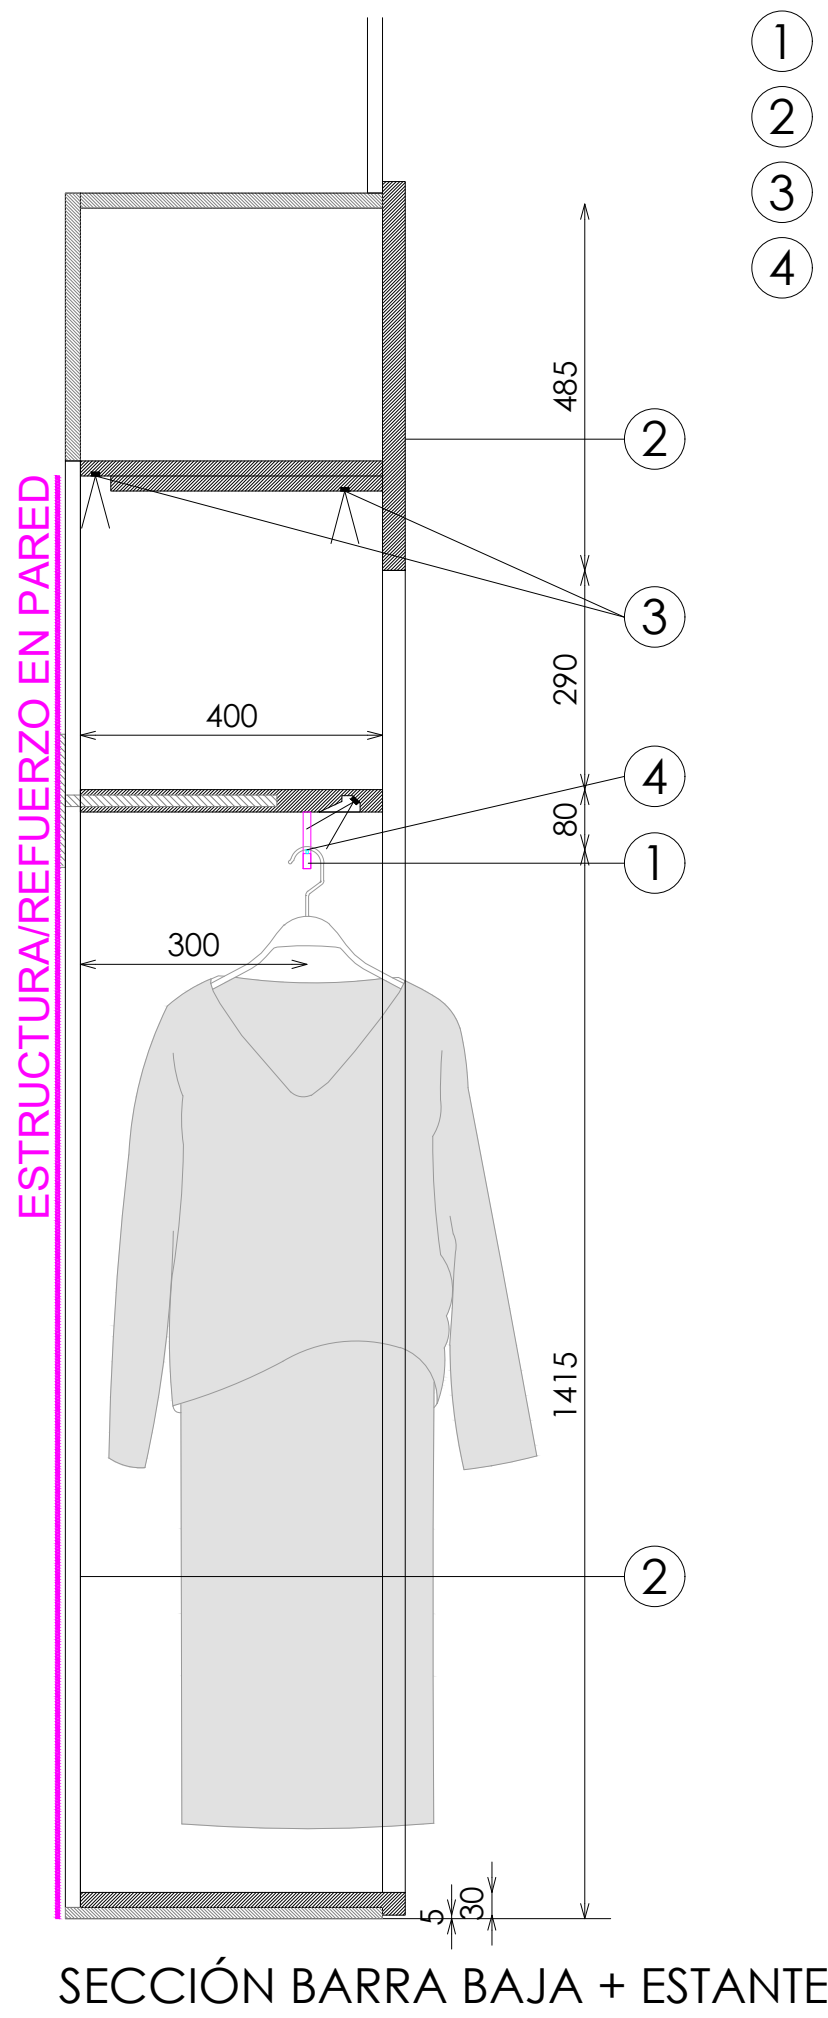
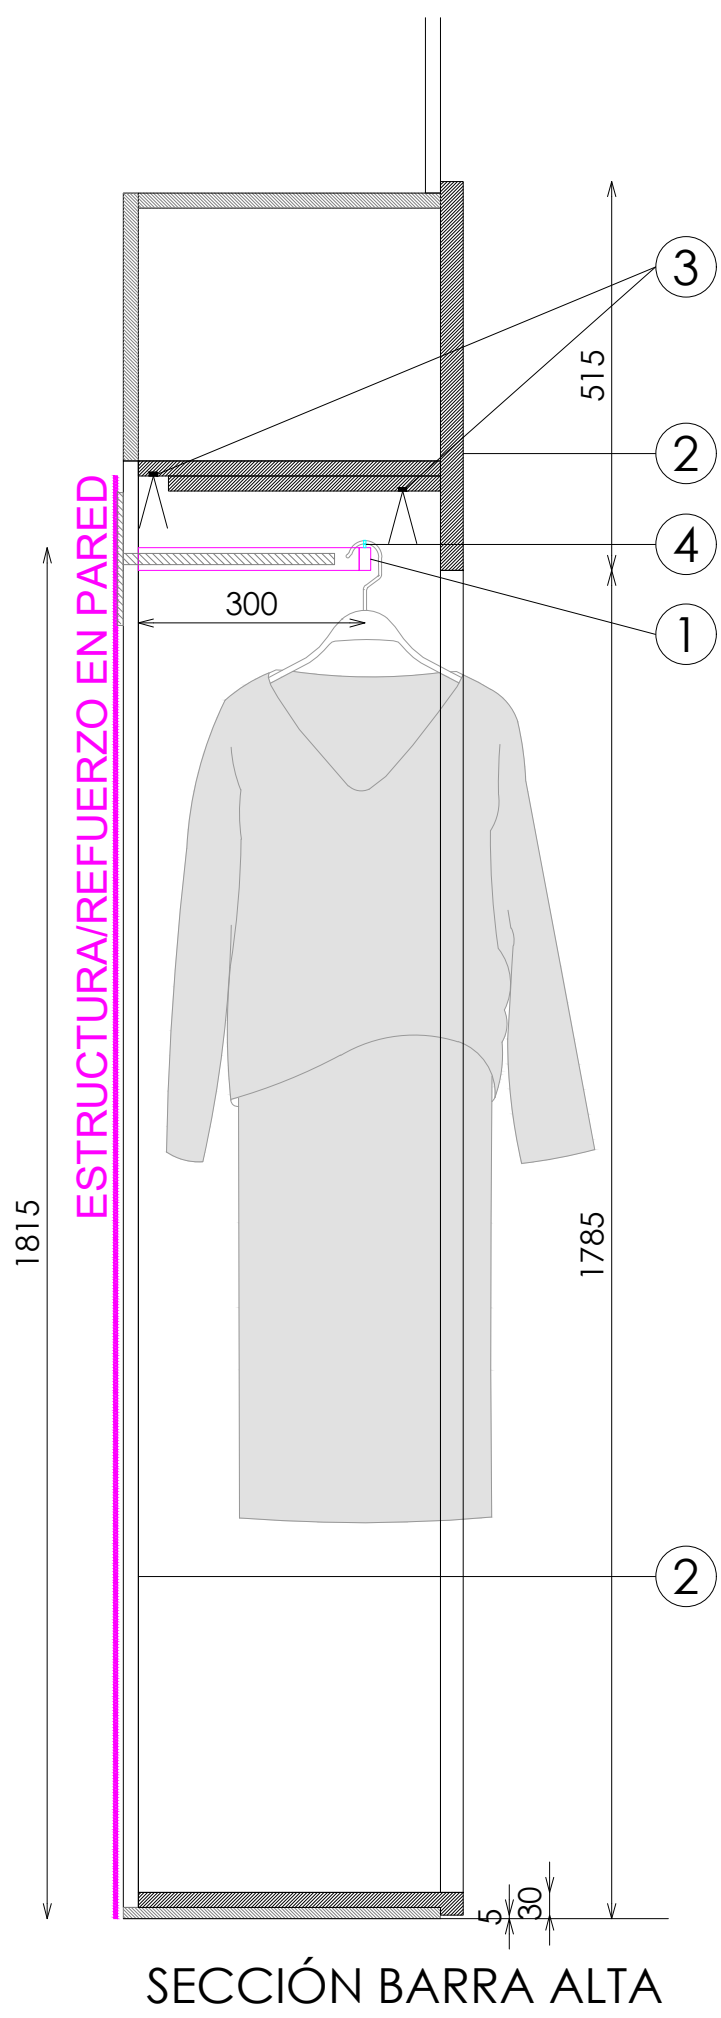
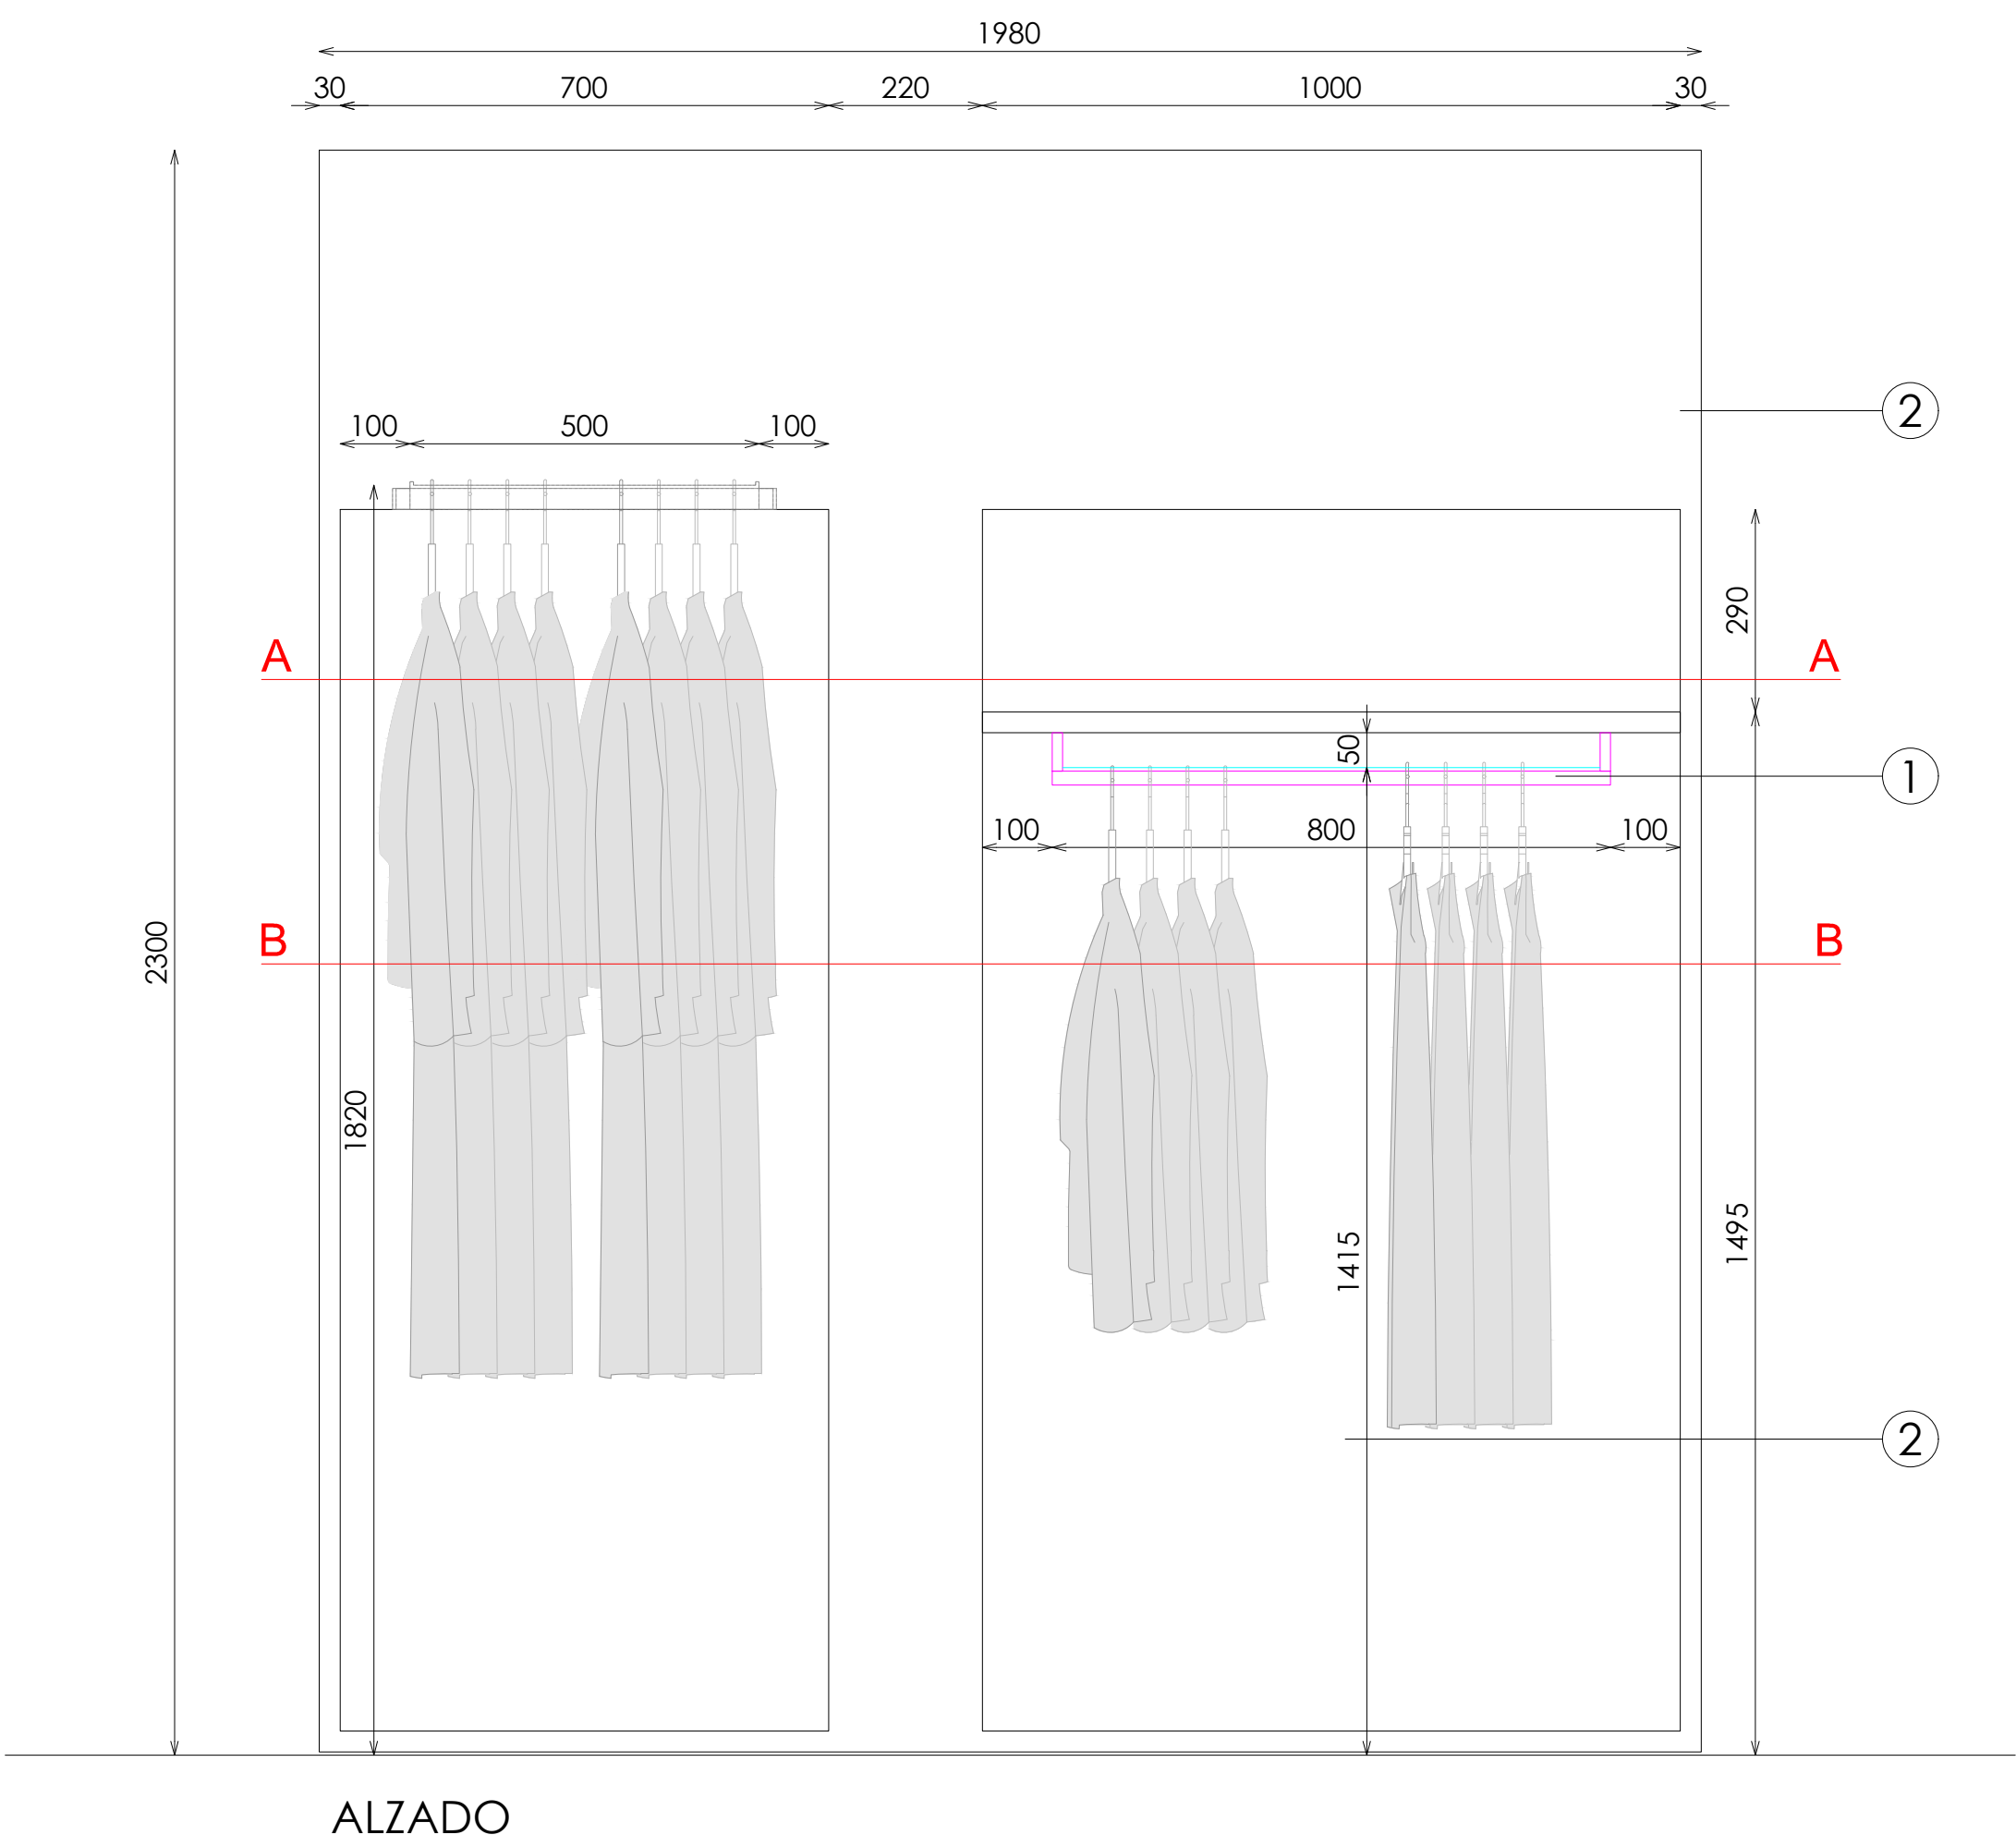
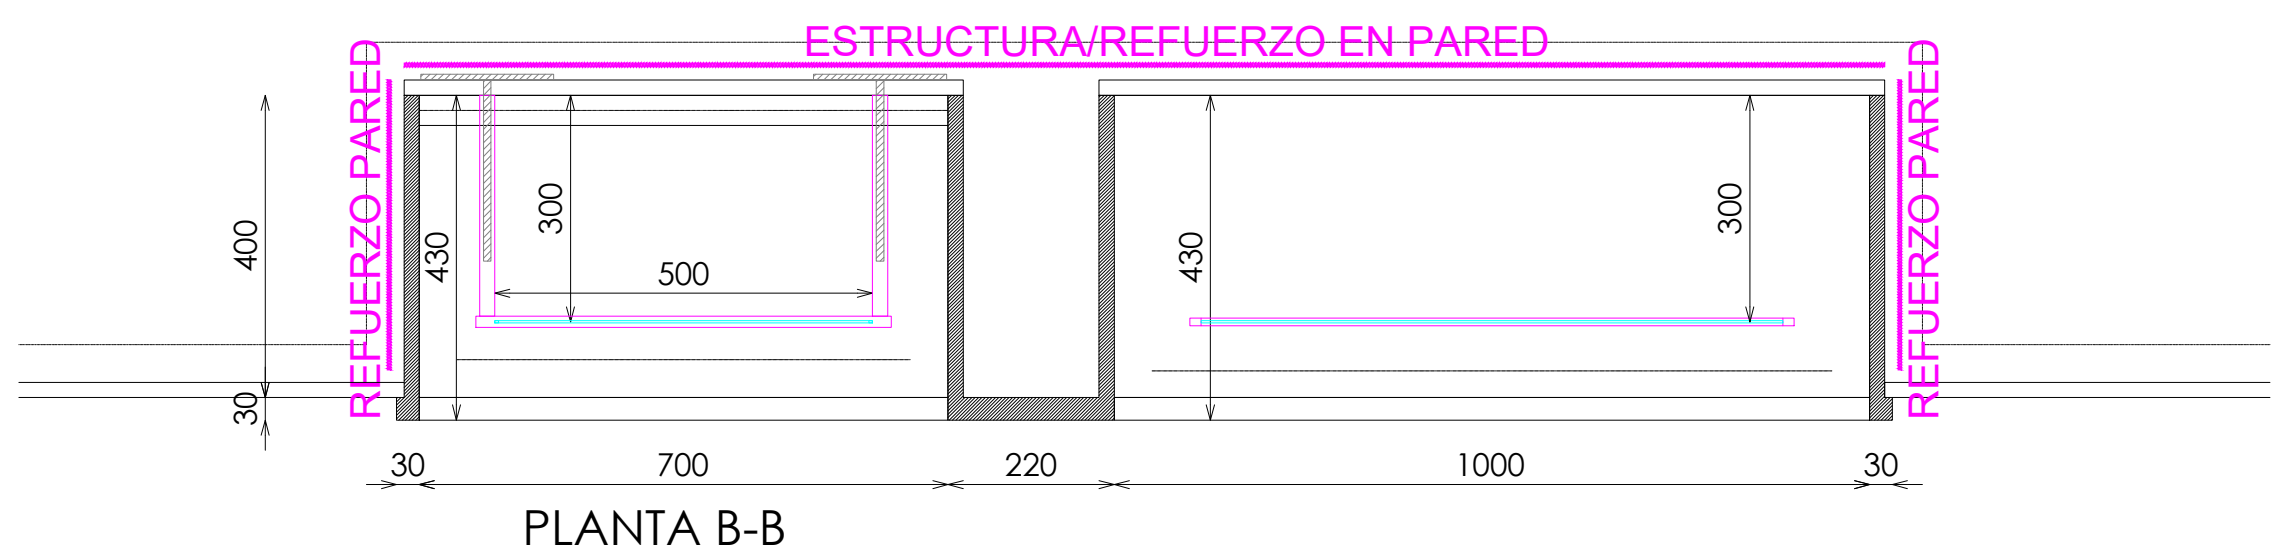


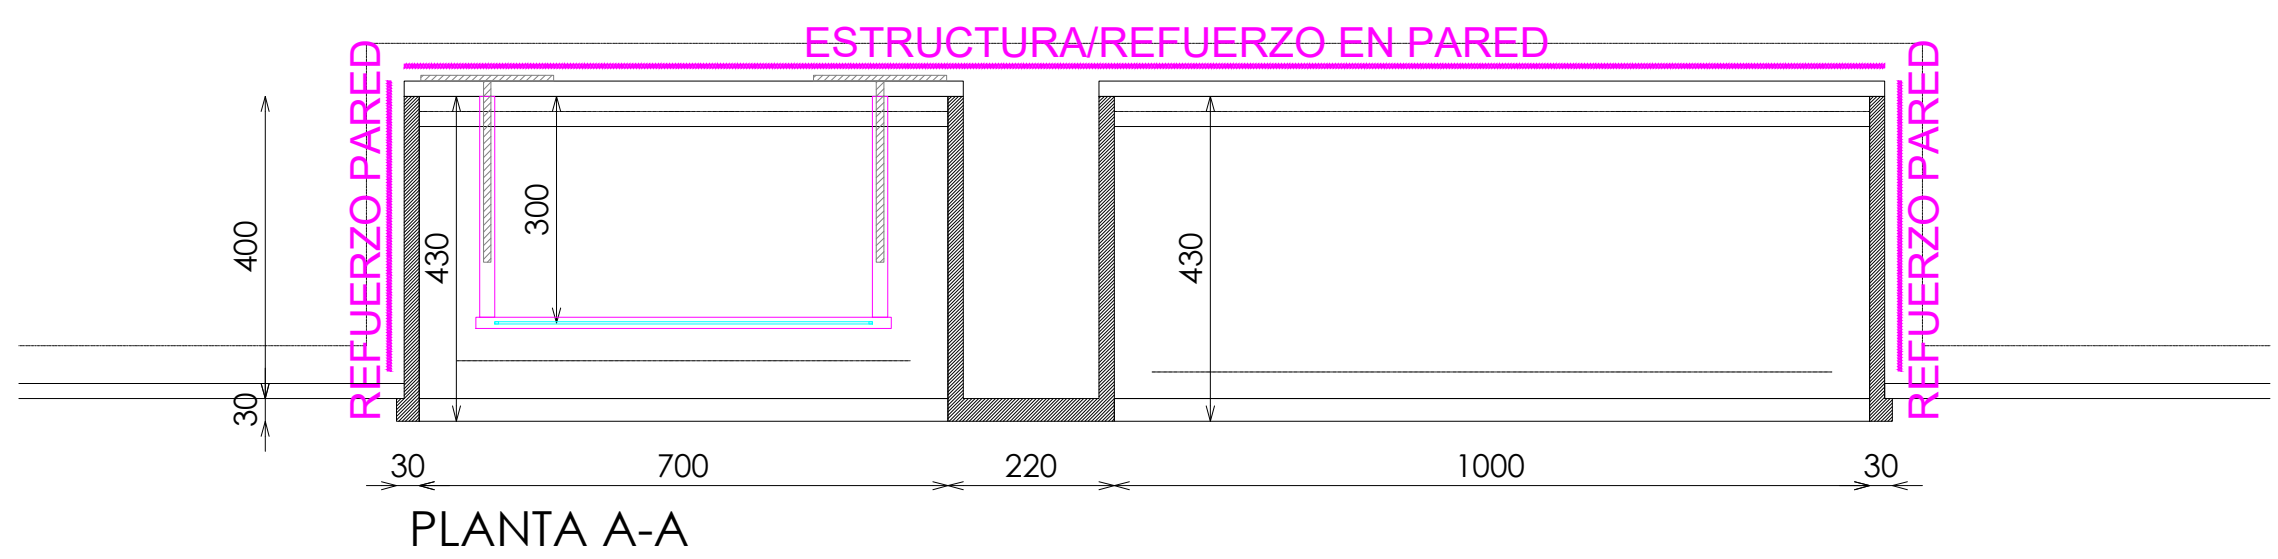


ACABADOS

- ① METAL LACADO NEGRO PINTURA POLVO 0102. REF:2505
- ② UNDORA TRAVERTINO NAVONA GRIS EXTRA MATE. REF:2507
- ③ ILUMINACION LED APOLLO PW 15W 3000°K
- ④ ACERO INOX SATINADO ESTANDAR. REF 2202

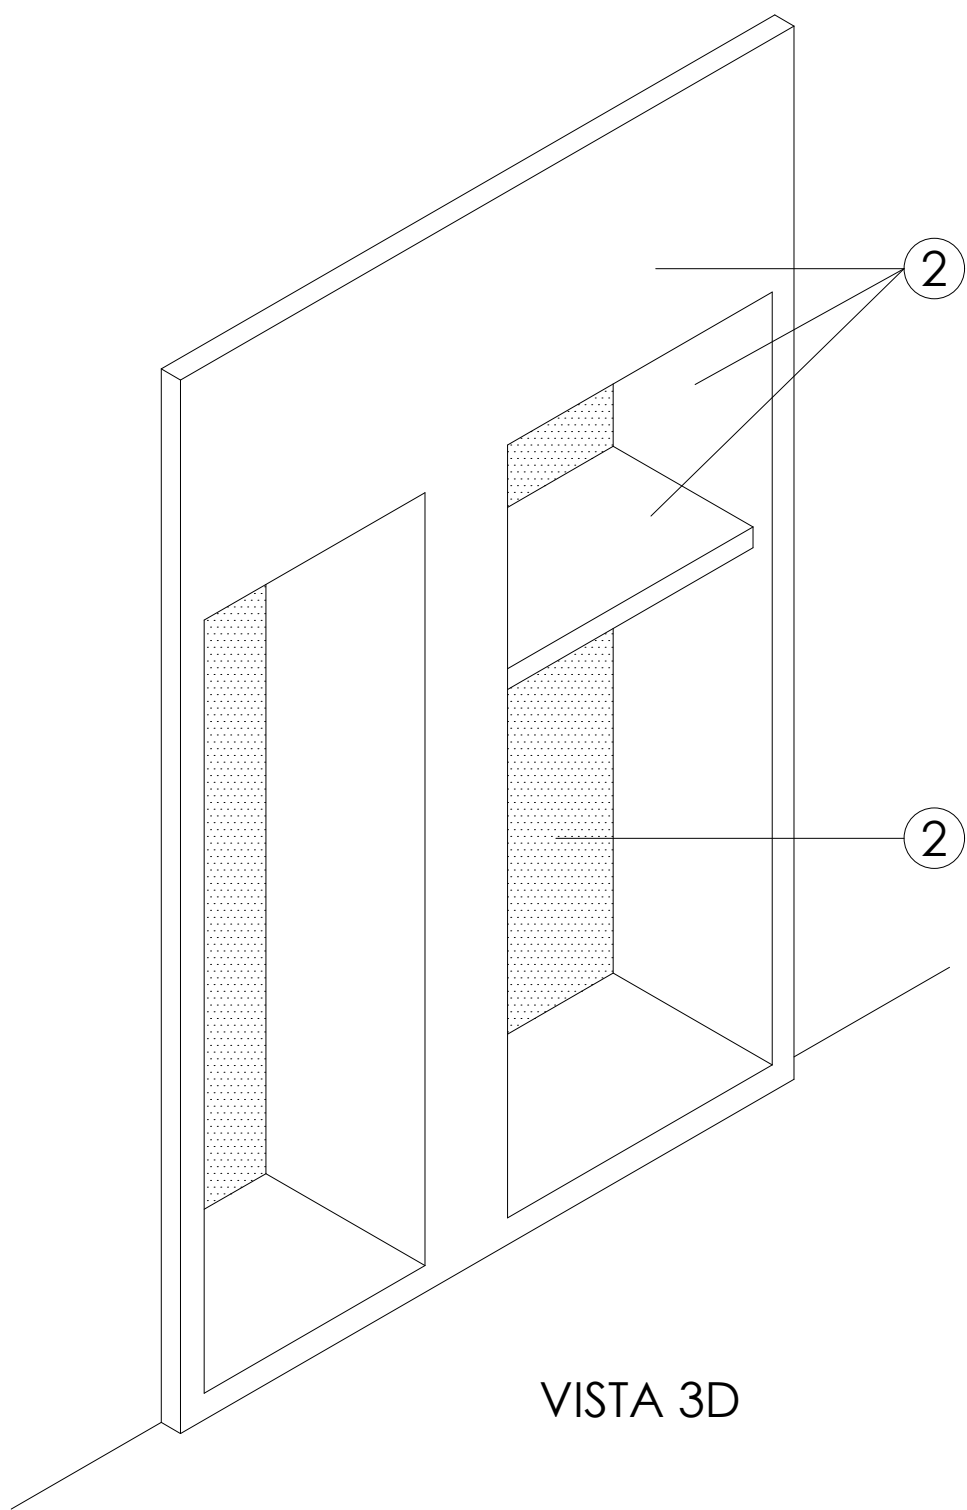

DETALLE BARRA

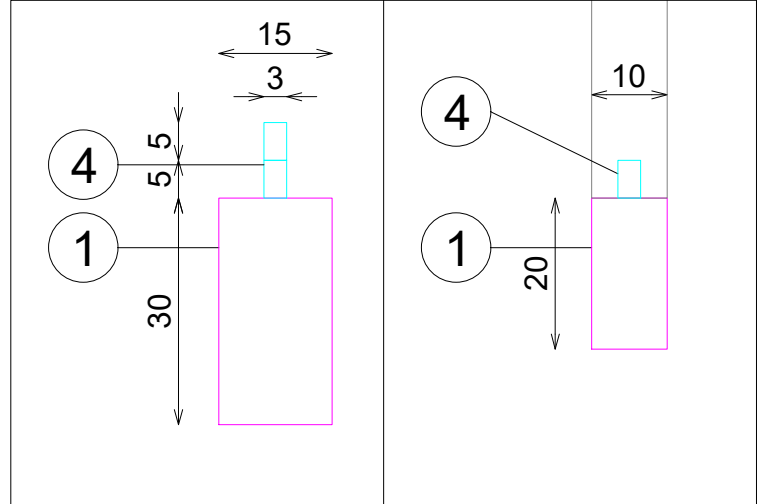

DETALLE ILUMINACION BALDA

