
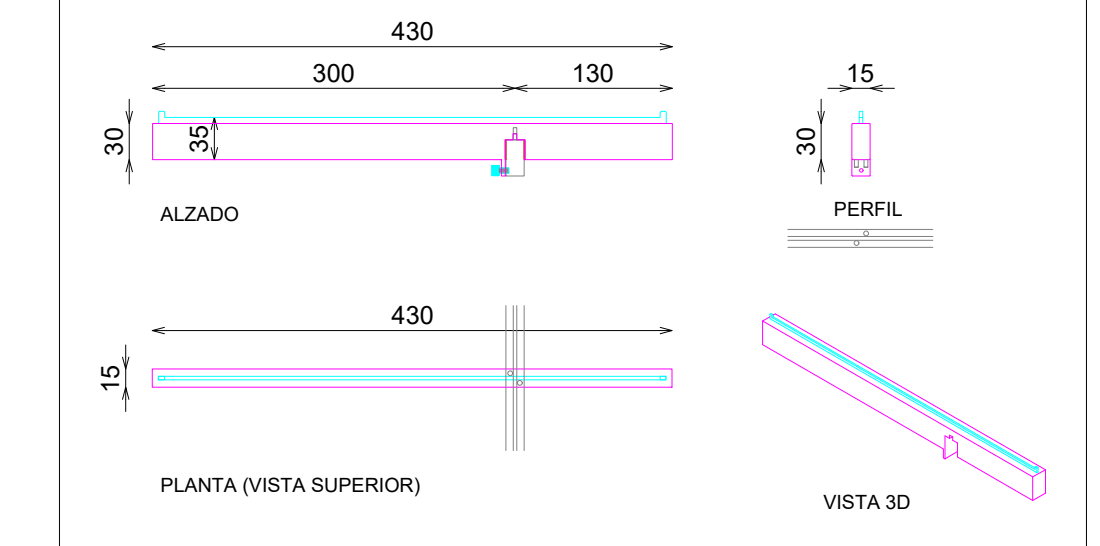
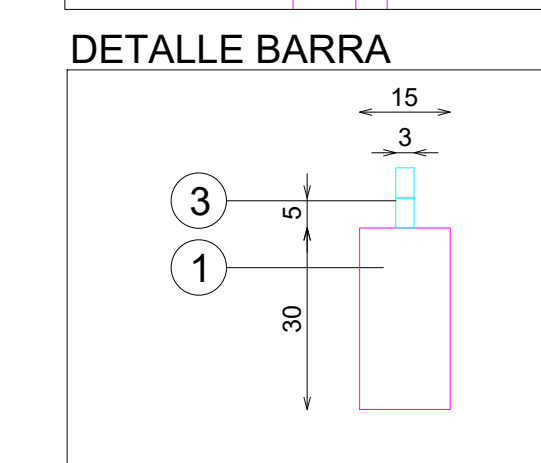
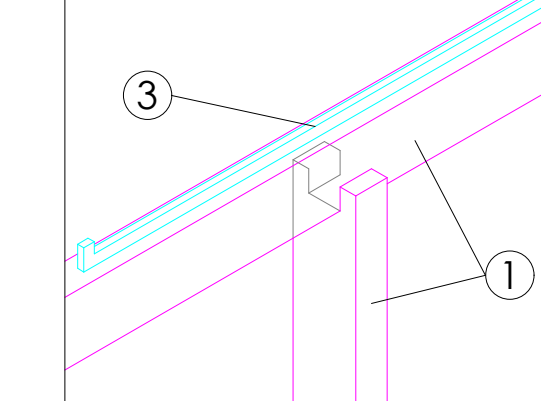
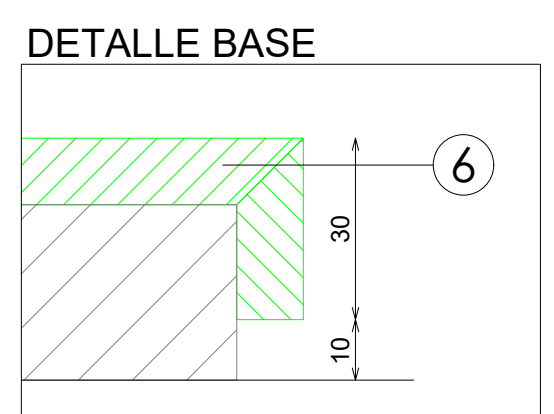
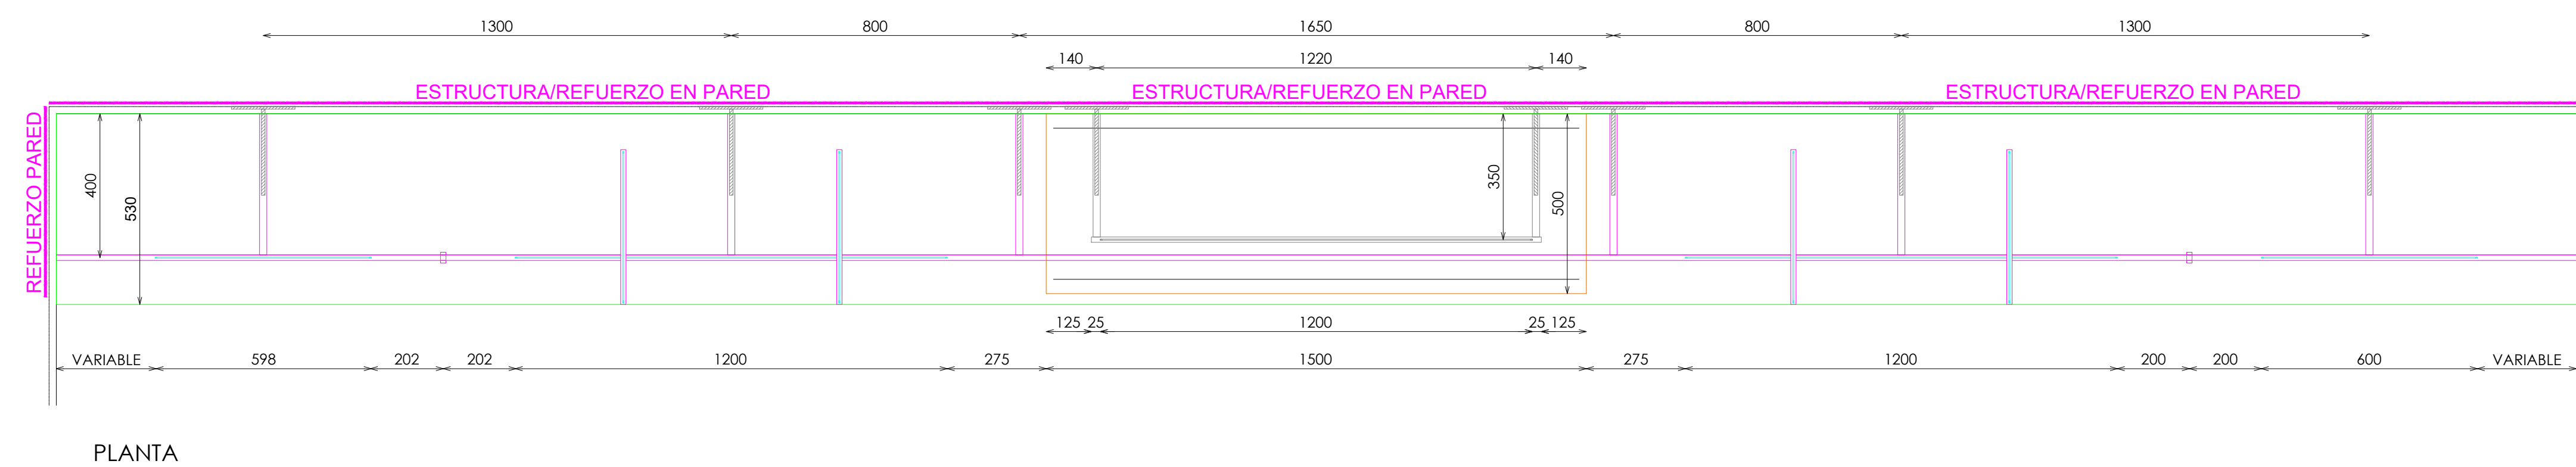


ACABADOS

- ① METAL LACADO NEGRO PINTURA POLVO 0102. REF:2505
- ② ILUMINACION LED APOLLO PW 15W 3000°K
- ③ ACERO INOX SATINADO ESTANDAR. REF 2202
- ④ MADERA PINO BROCHEADA NEGRA. REF:2503
- ⑤ ACABADO PARED
- ⑥ TARIMA UNDORA TRAVERTINO NAVONA GRIS EXTRA MATE REF:2507 SENTIDO LONGIUDINAL

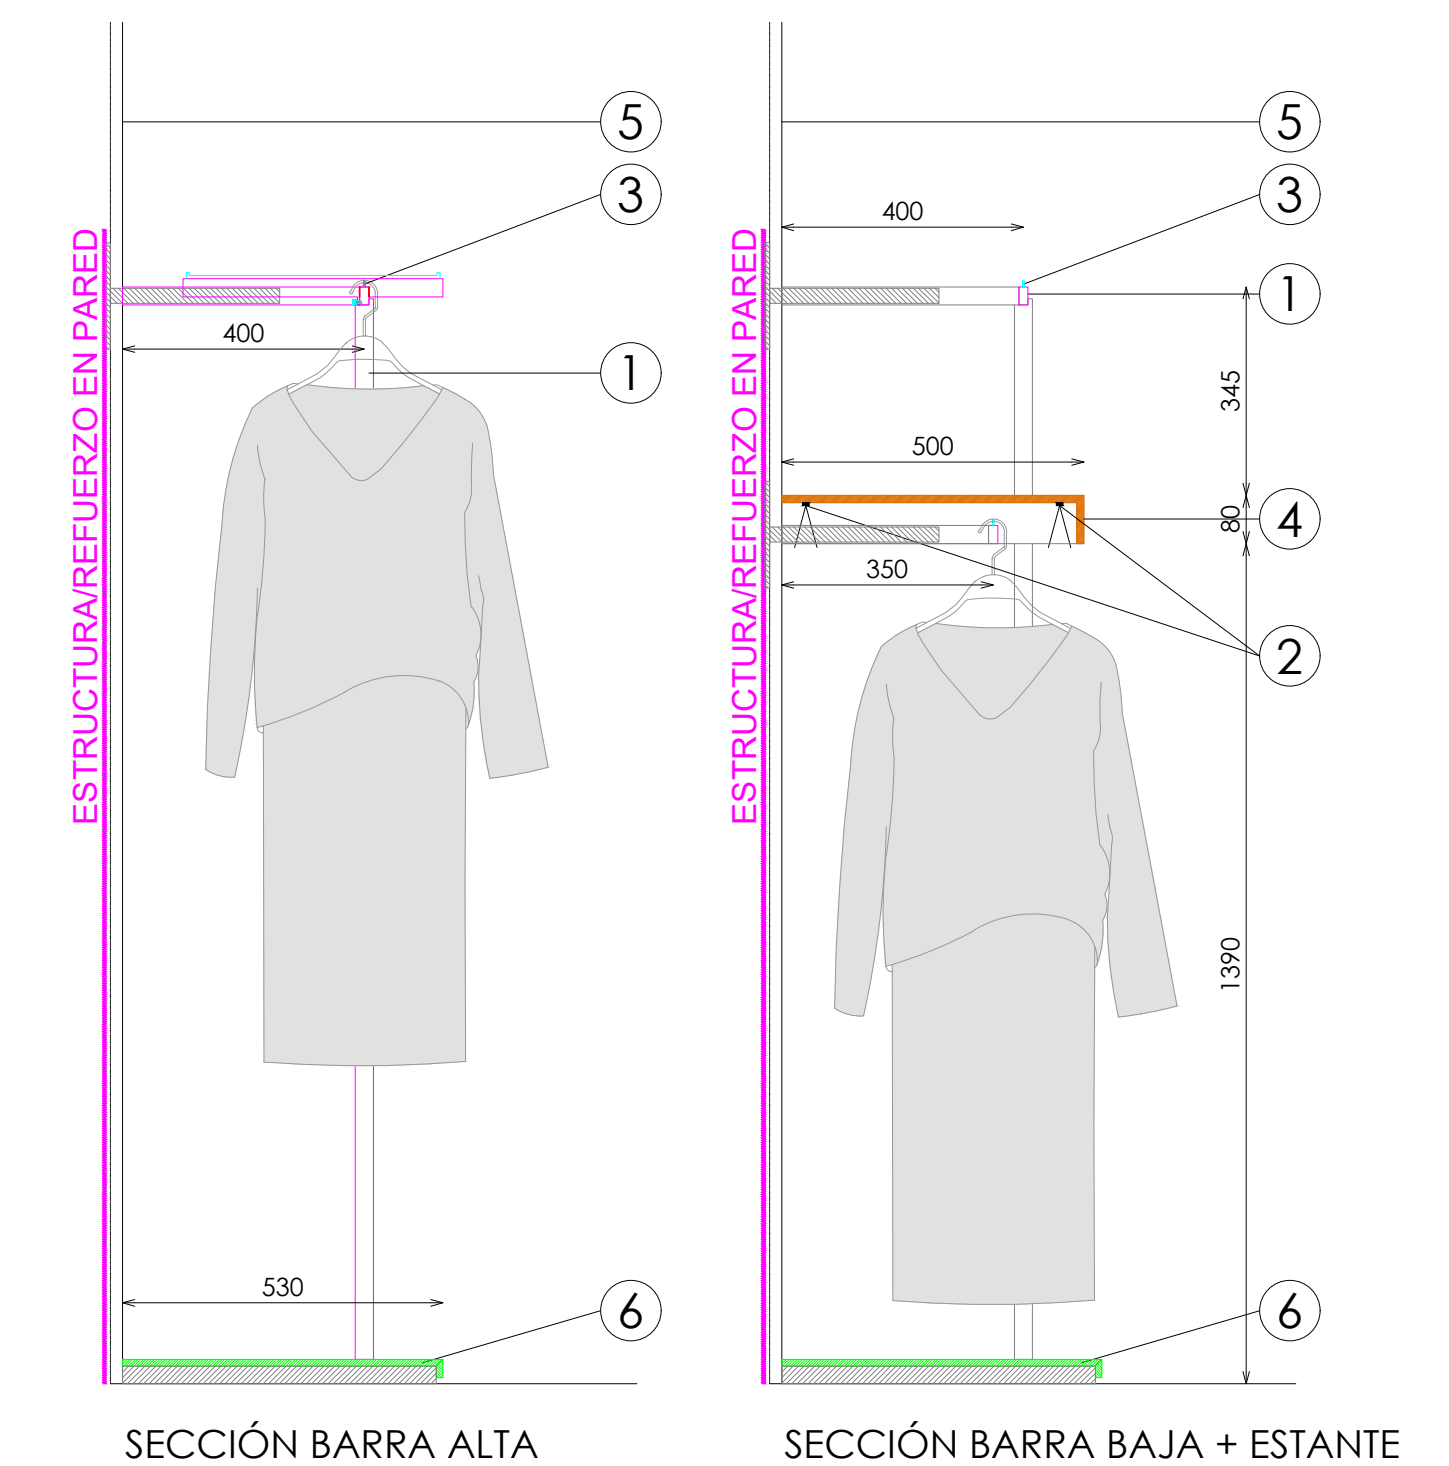

DOTACION

DESCRIPCION	Uds
FRONTAL EXTRAIBLE (TUBO MACIZO)	4