
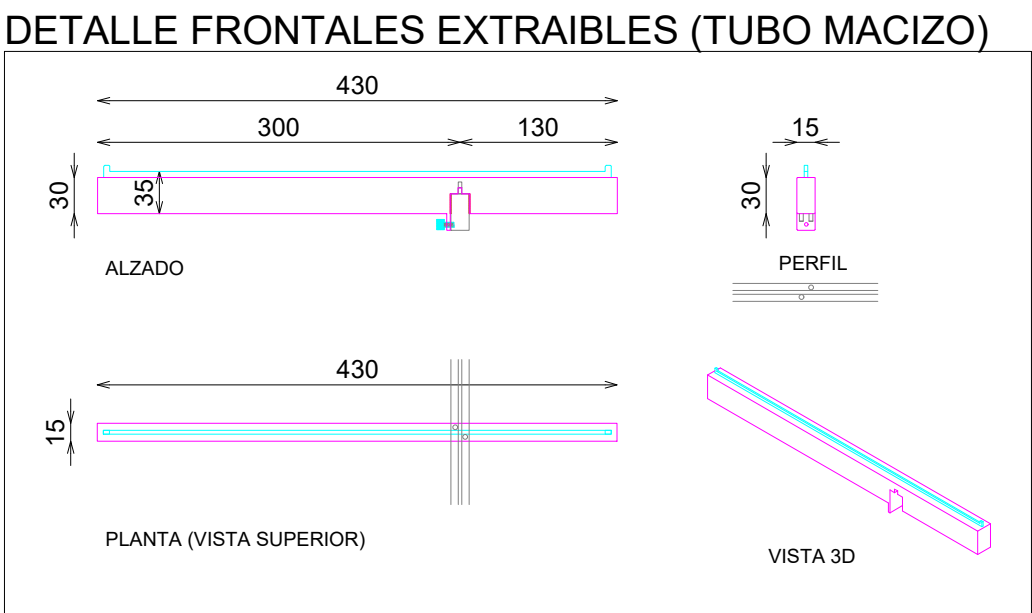
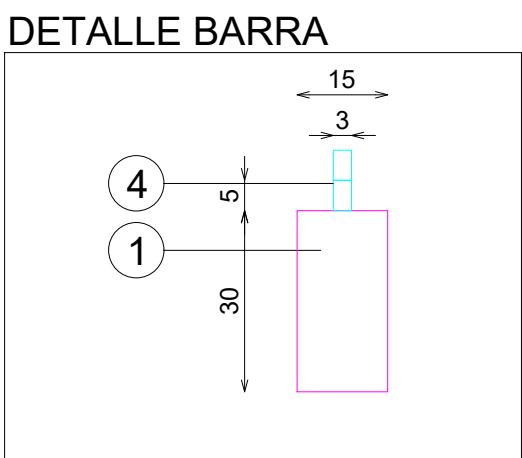
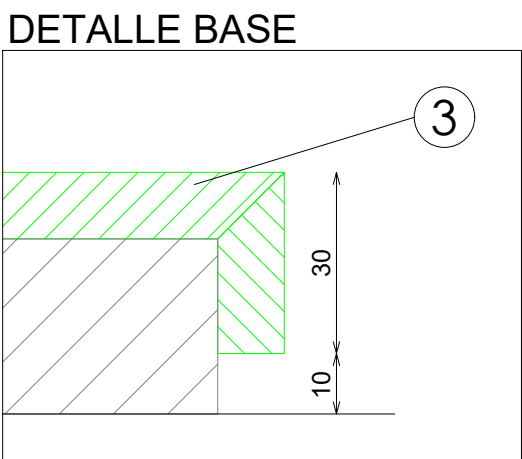
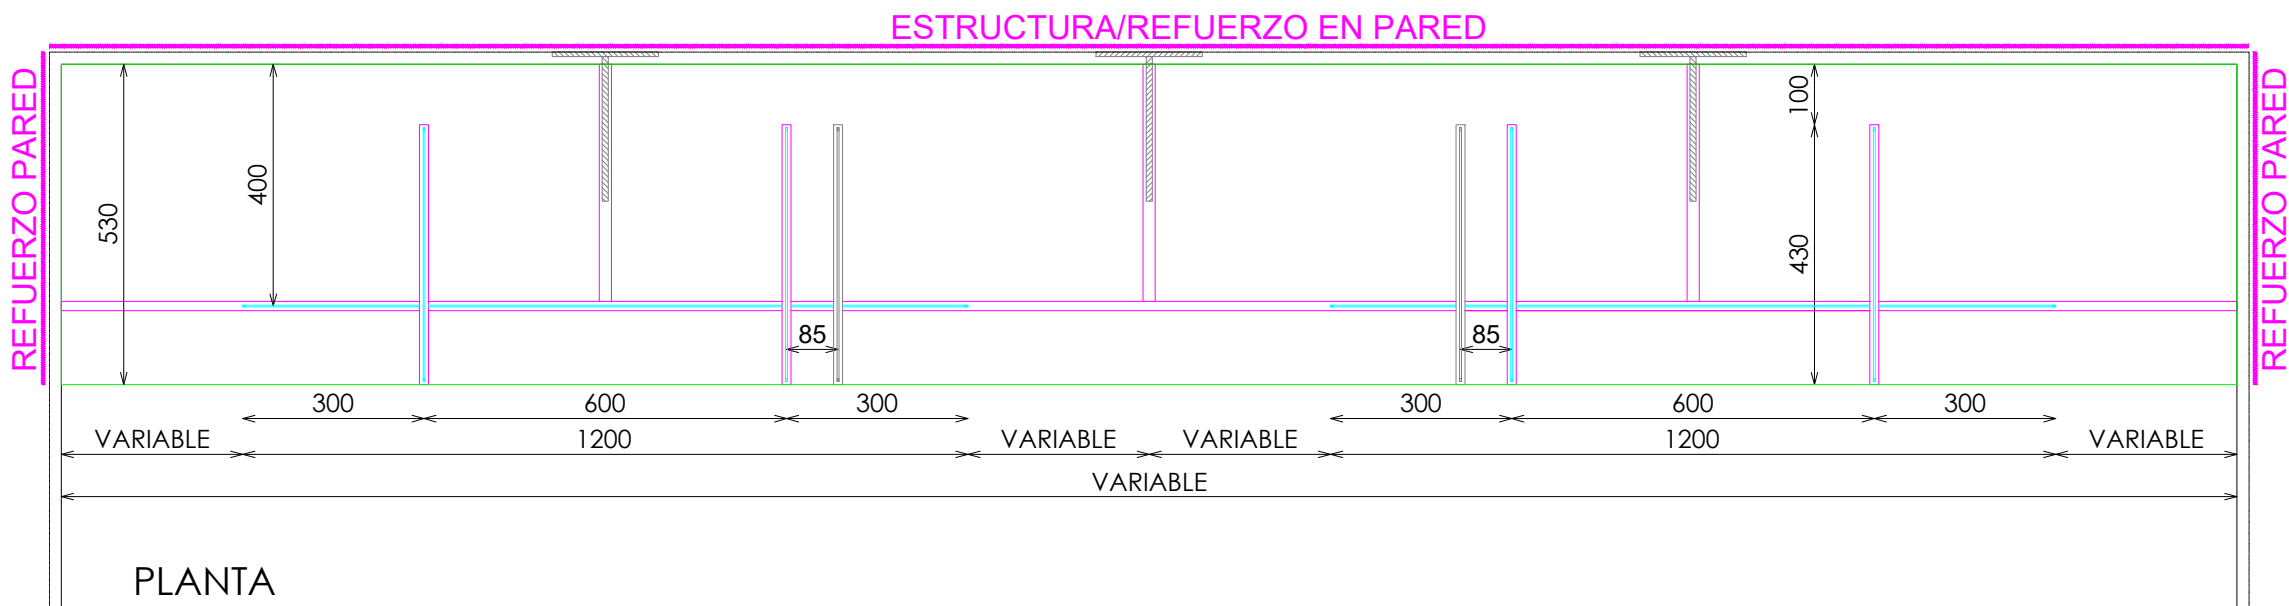


ACABADOS

- 1 METAL LACADO NEGRO PINTURA POLVO 0102. REF:2505
- 2 ACABADO PARED
- 3 TARIMA UNDORA TRAVERTINO NAVONA GRIS EXTRA MATE REF:2507 SENTIDO LONGIUDINAL
- 4 ACERO INOX SATINADO ESTANDAR. REF 2202

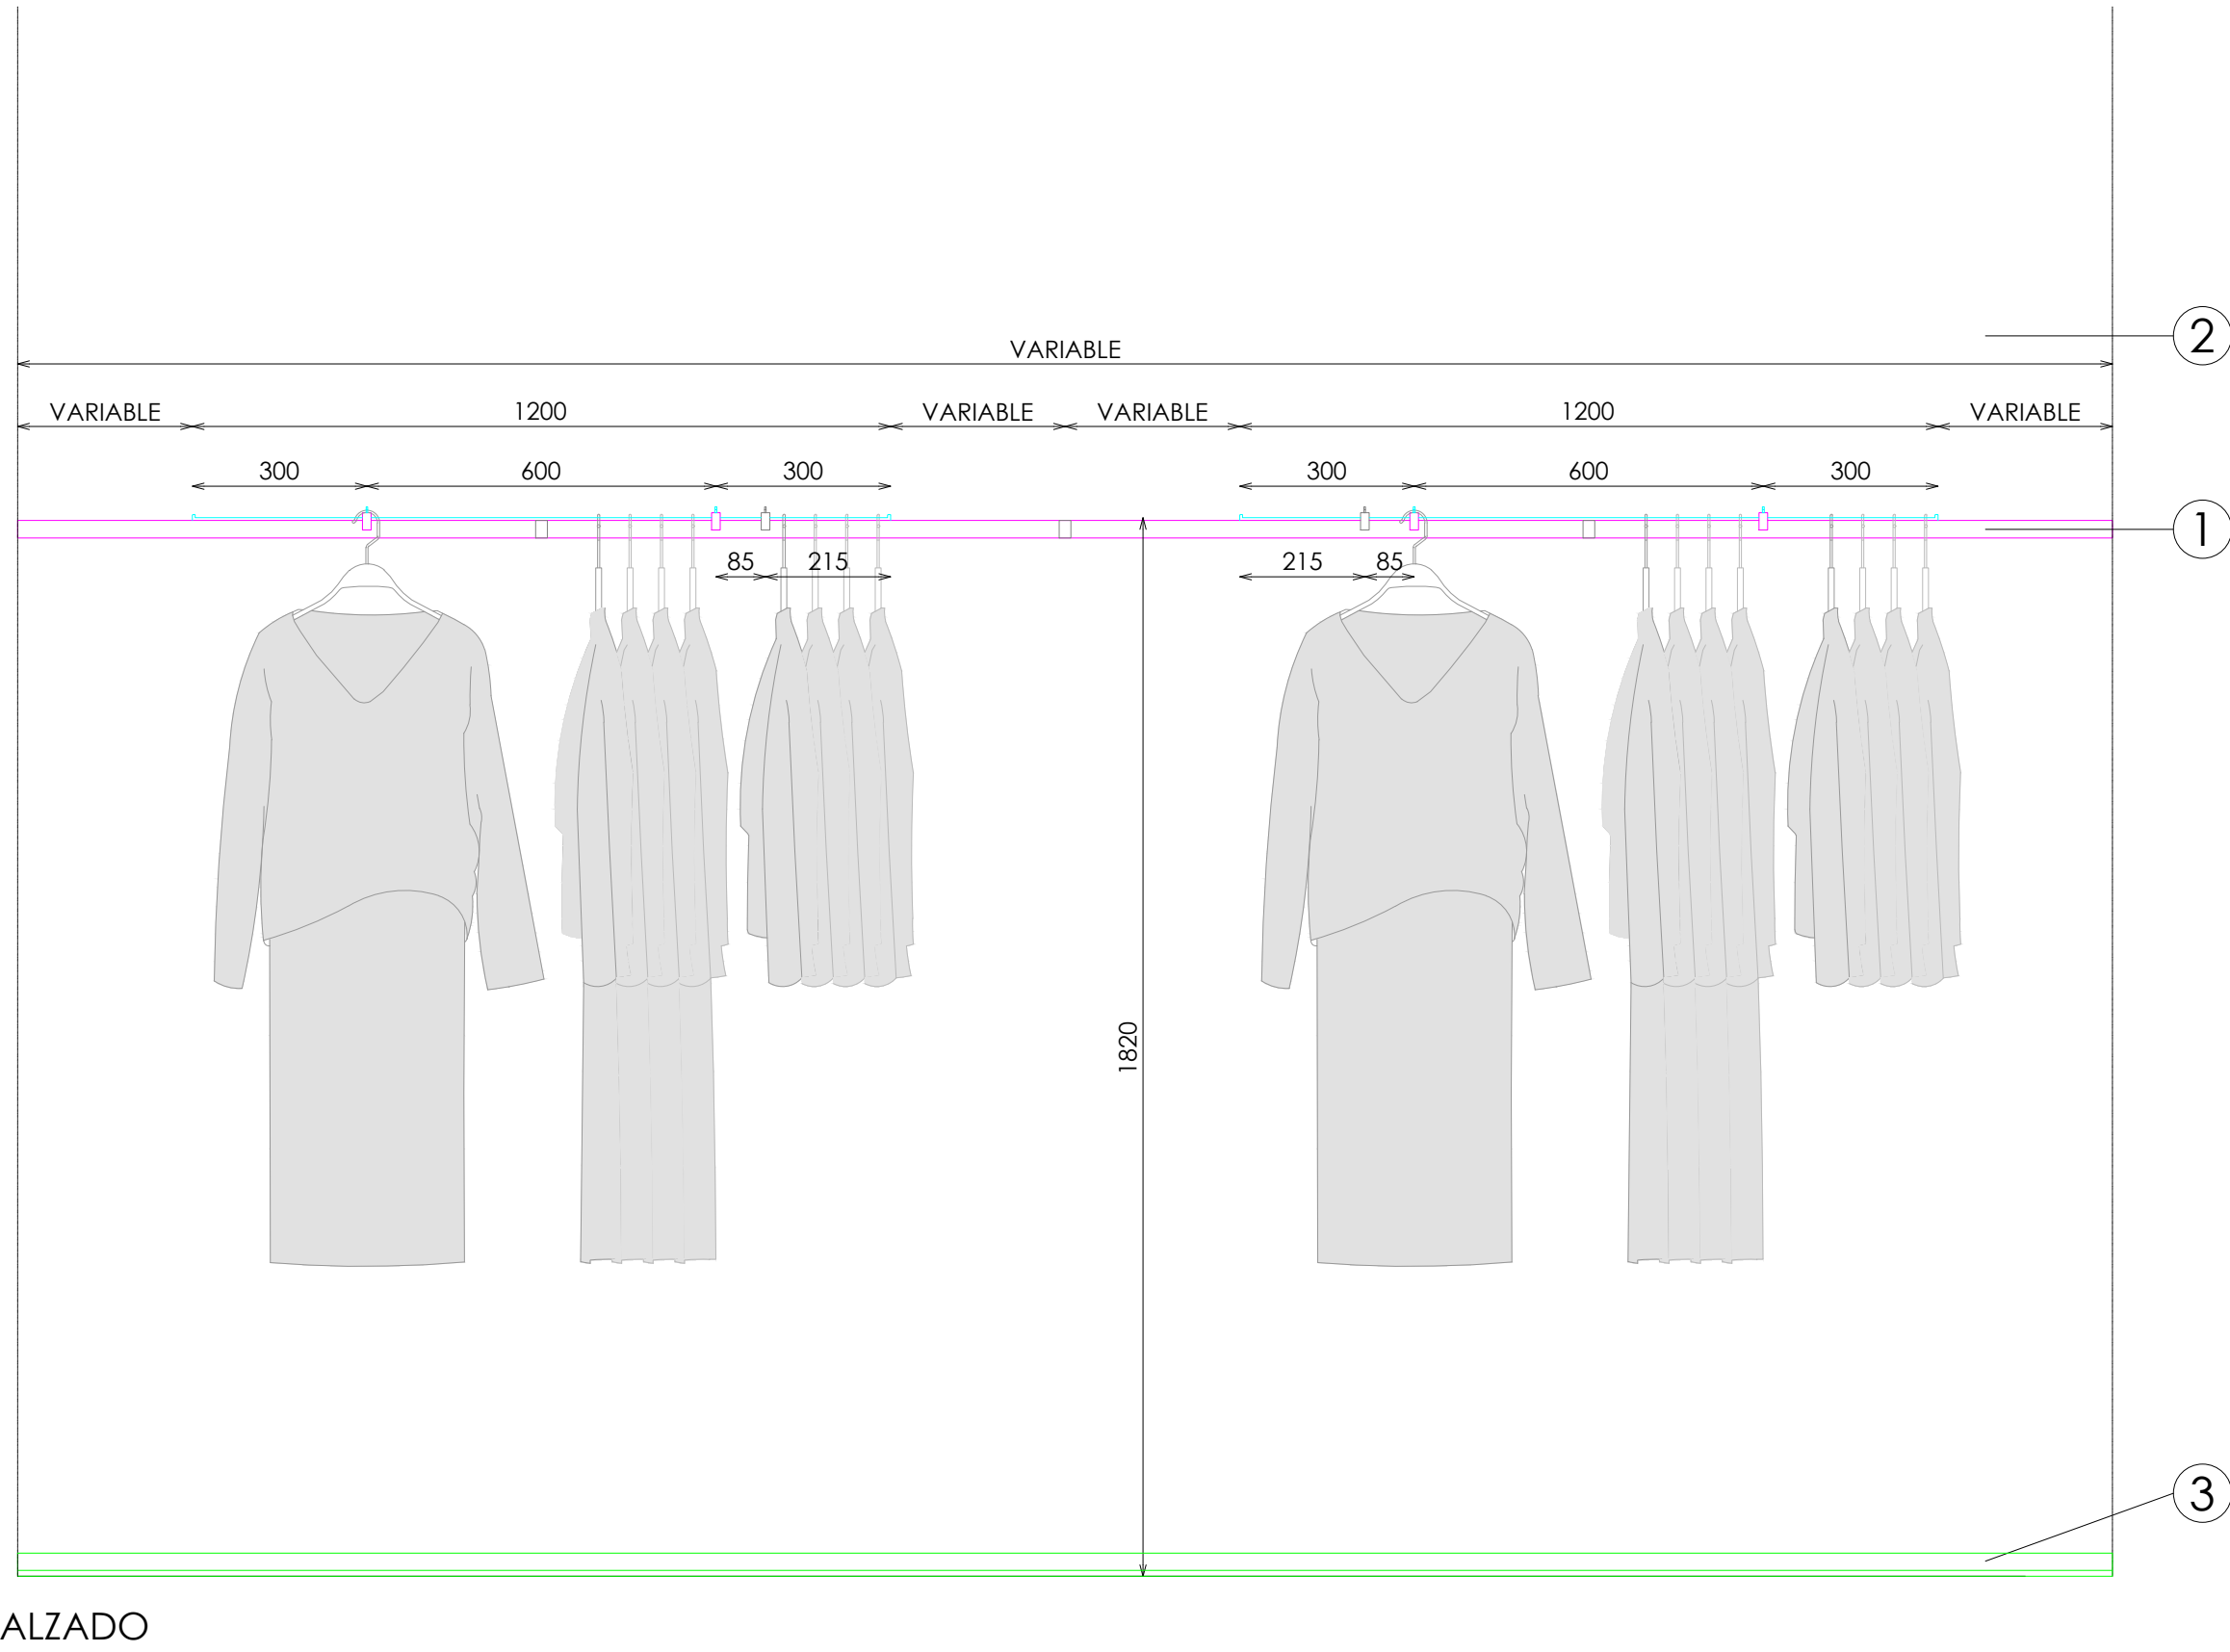

DOTACION	
DESCRIPCION	Uds
FRONTAL EXTRAIBLE (TUBO MACIZO)	4