



ACABADOS


- 1 METAL LACADO NEGRO PINTURA POLVO 0102. REF:2505
- 2 ACABADO PARED
- 3 TARIMA UNDORA TRAVERTINO NAVONA GRIS EXTRA MATE REF:2507 SENTIDO LONGIUDINAL
- 4 MADERA PINO BROCHEADA NEGRA. REF:2503
- 5 ACERO INOX SATINADO ESTANDAR. REF 2202

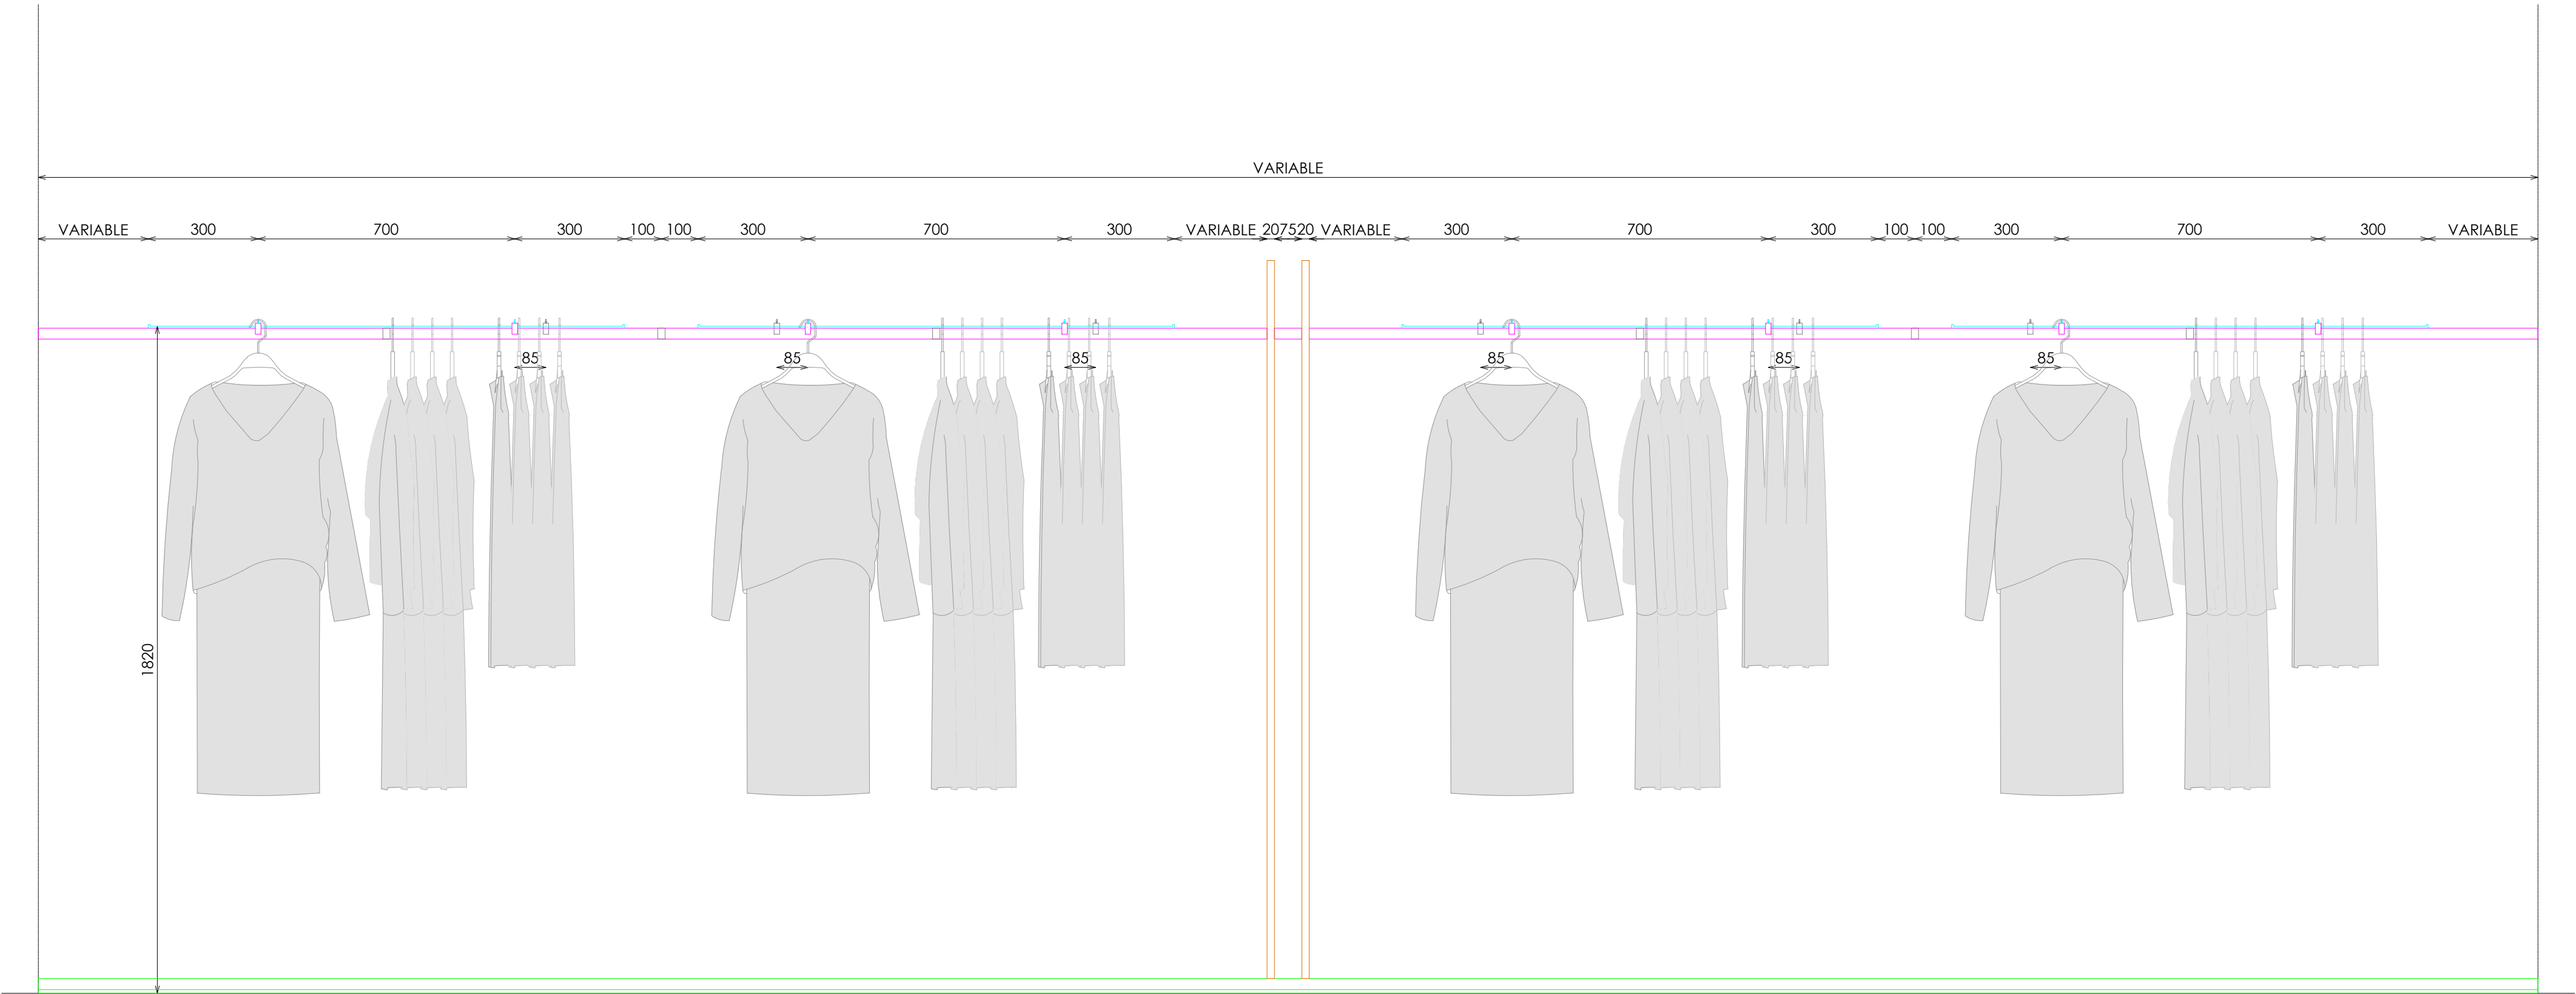


ALZADO

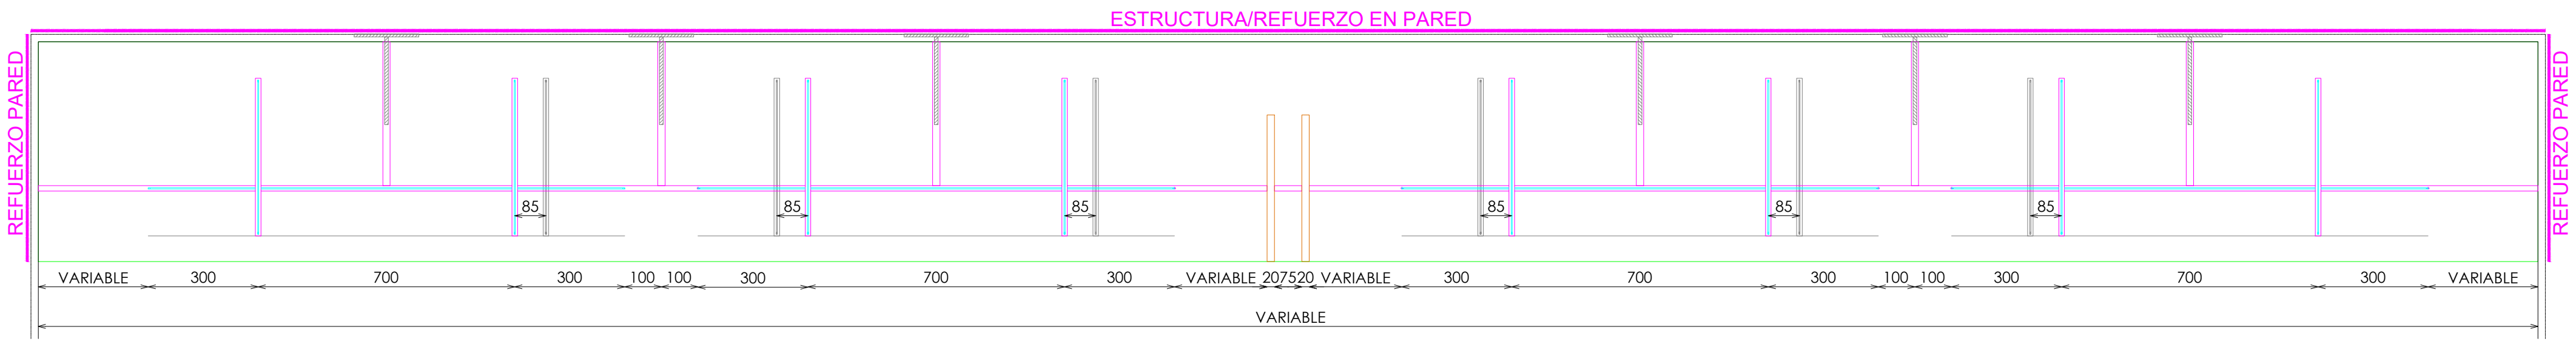


PLANTA

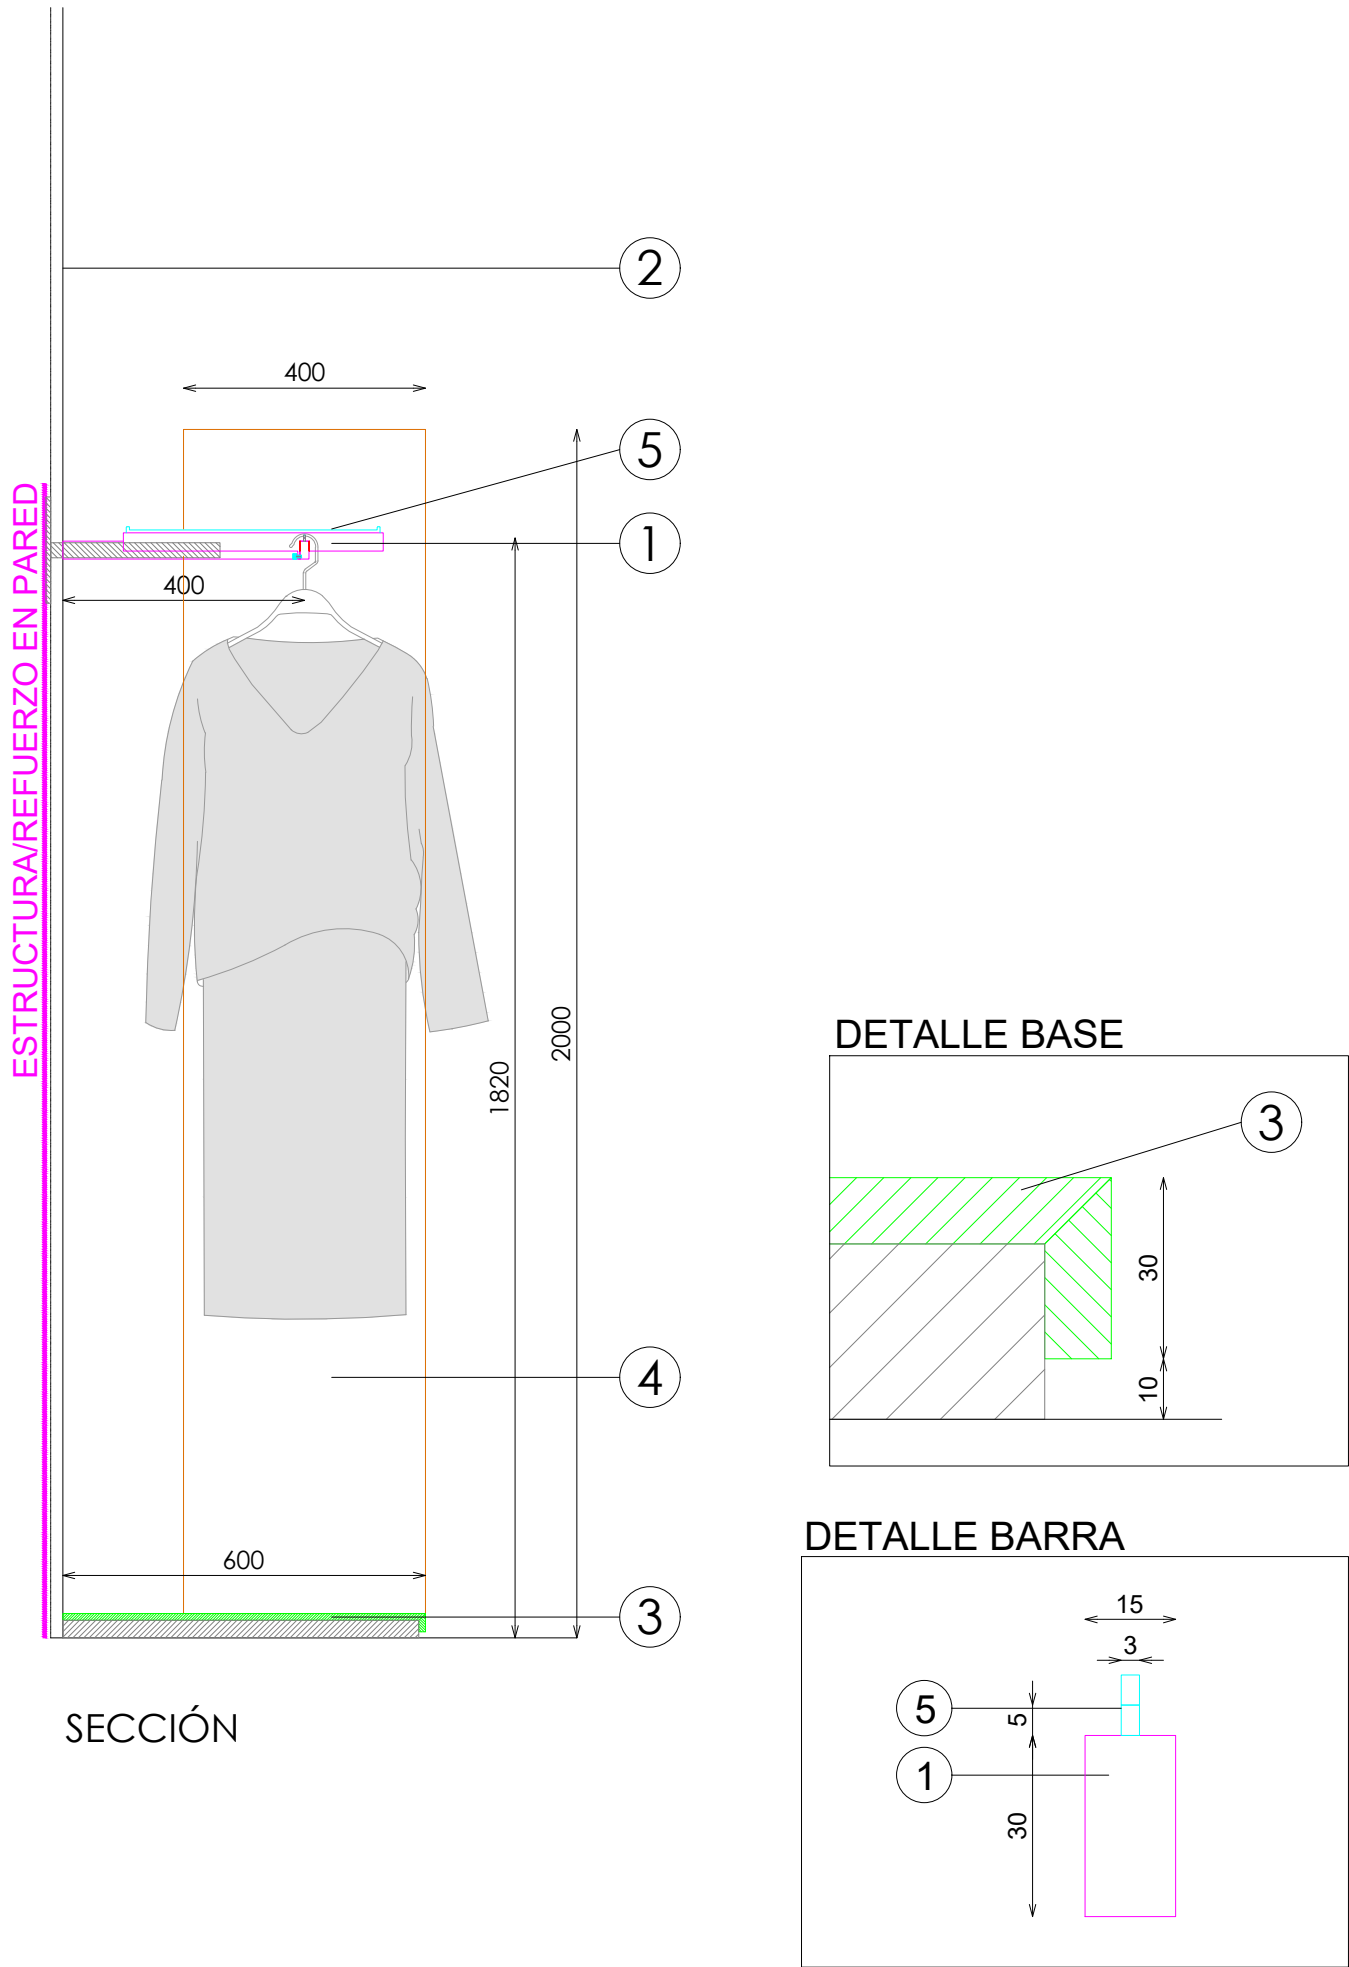


SECCIÓN

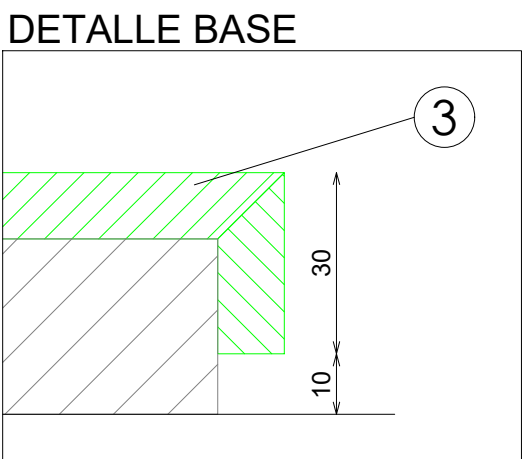


DETALLE BASE

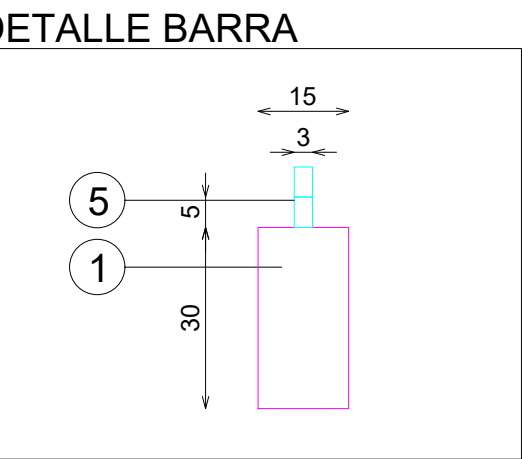

DETALLE BARRA

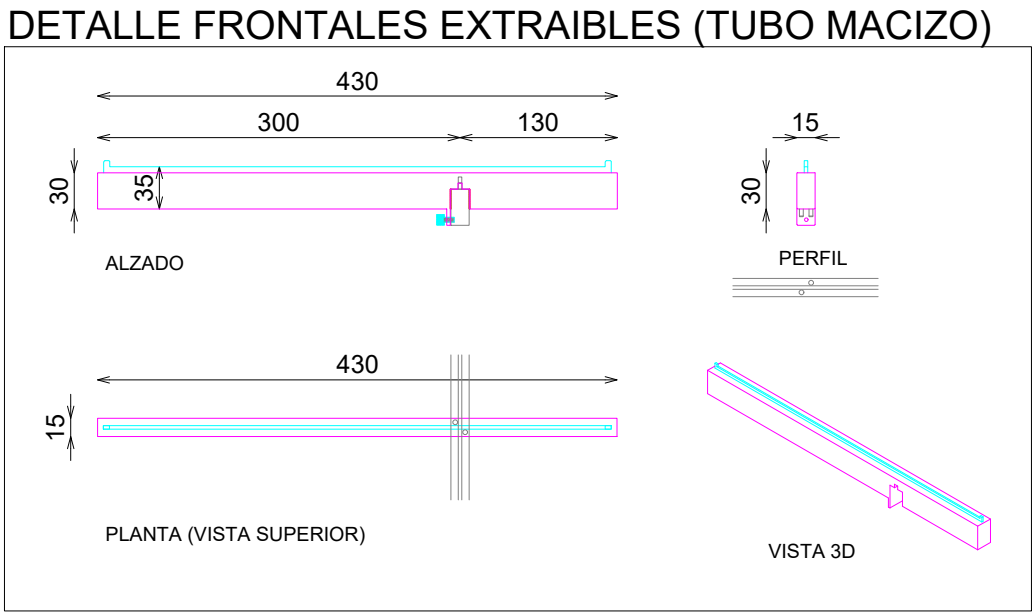

DETALLE FRONTALES EXTRAIBLES (TUBO MACIZO)

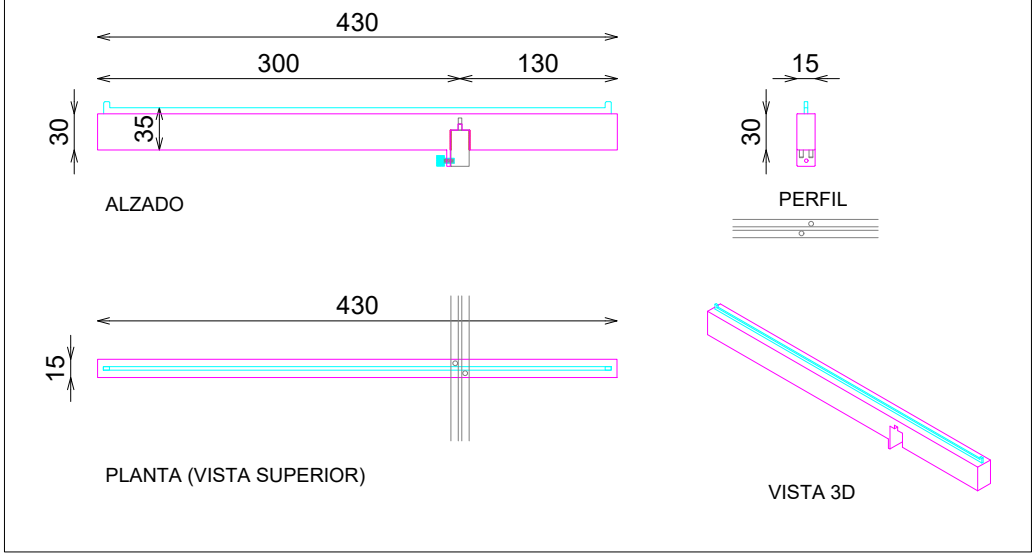

DETALLE FRONTALES EXTRAIBLES (TUBO MACIZO)

DOTACION

DESCRIPCION	Uds
FRONTAL EXTRAIBLE (TUBO MACIZO)	8