



ACABADOS

- ①
- METAL ACABADO NEGRO ADAPTA RW-9807. REF 2206
- ②
- KRION 8906 CRYSTAL GREY ARENADO FINO

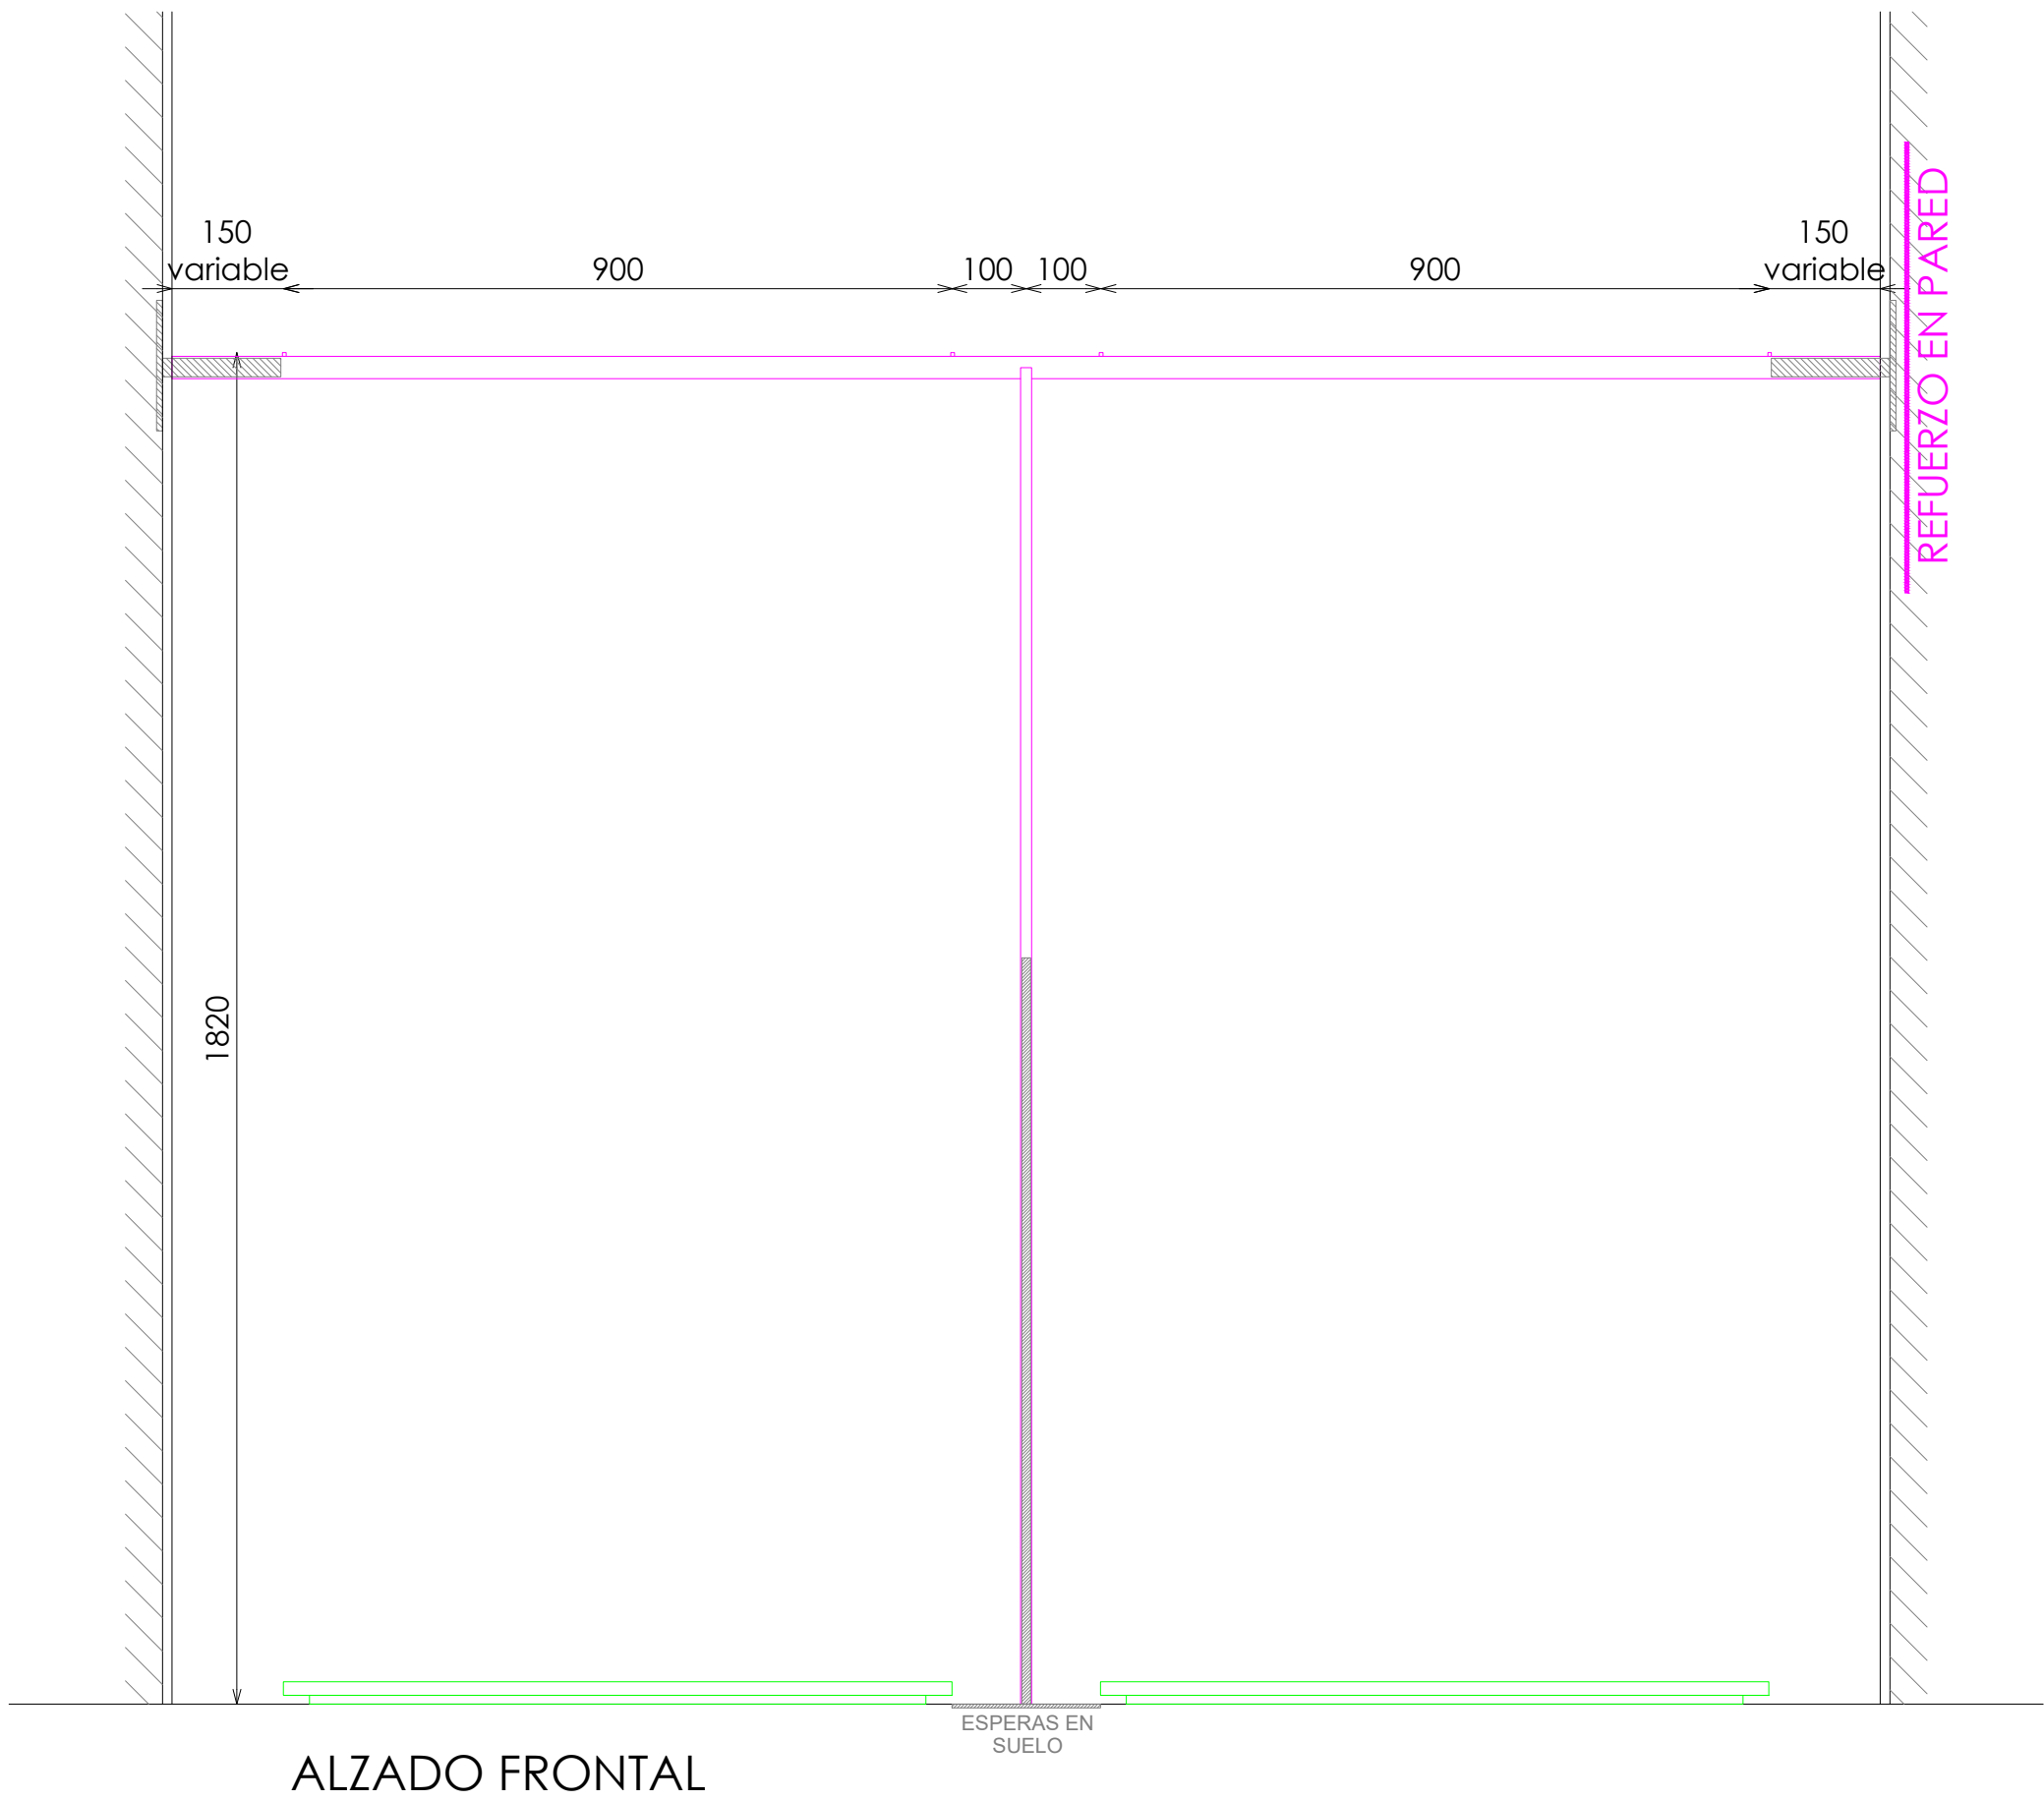


ALZADO FRONTAL

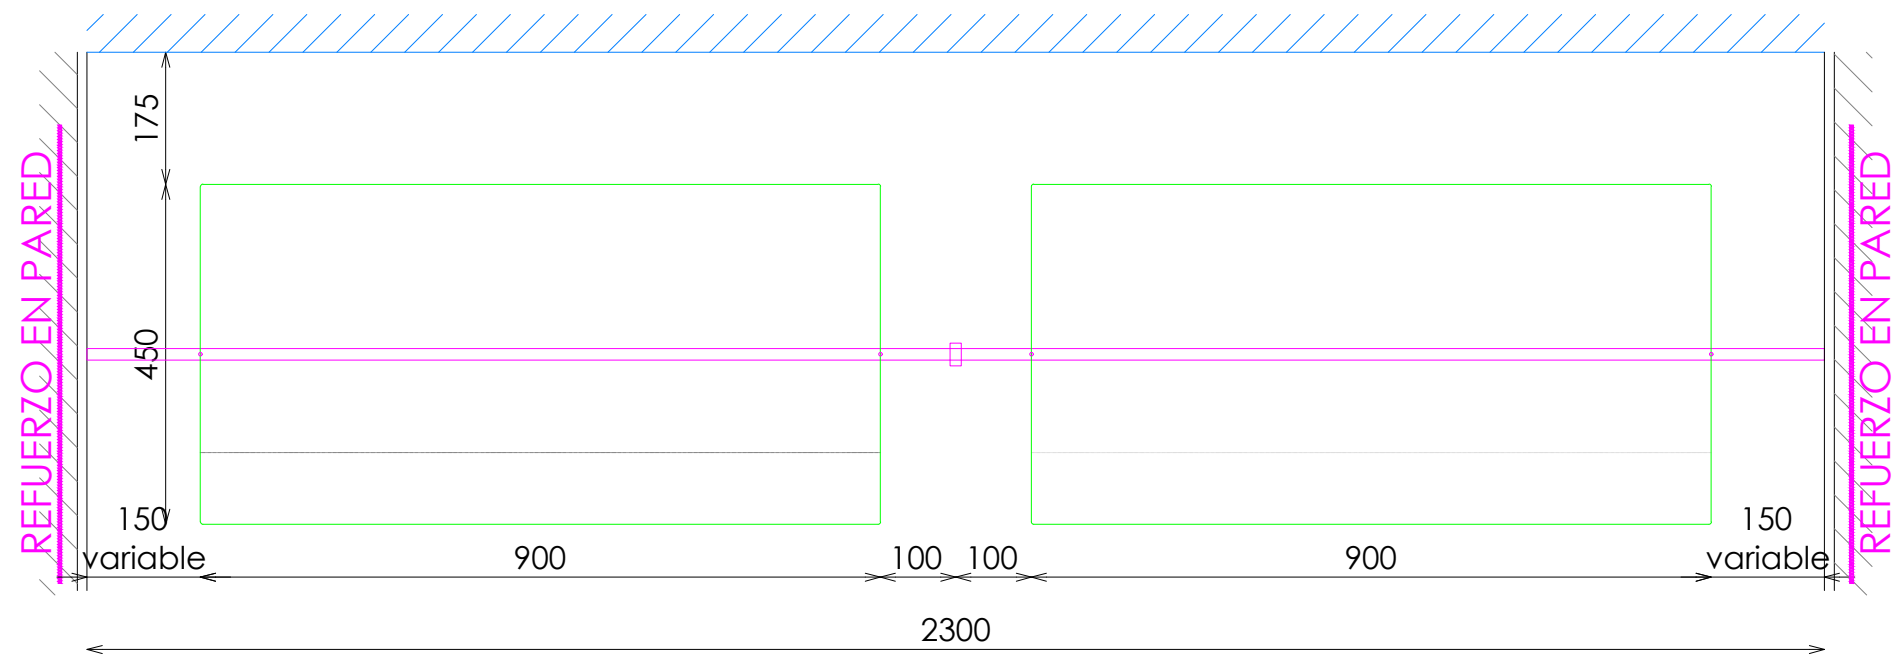


PLANTA

DET. PINCHO COMPL.

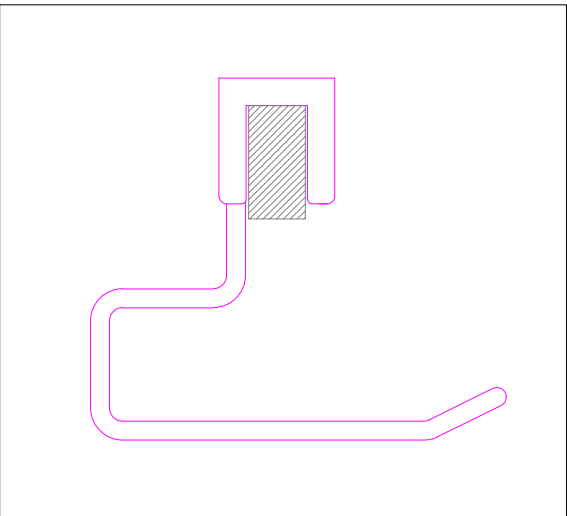

DETALLE BARRA

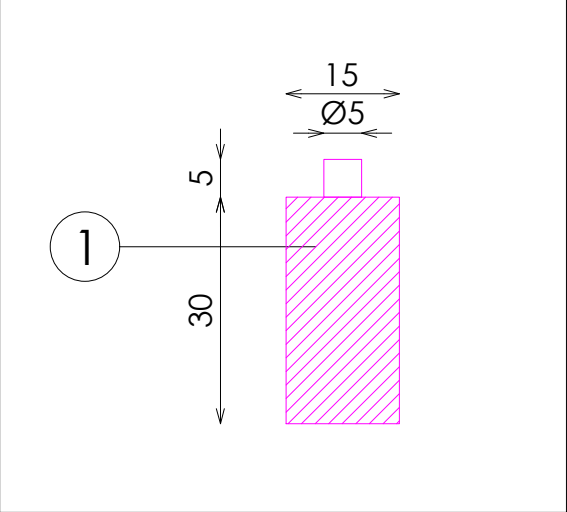

DETALLE TARIMA

