

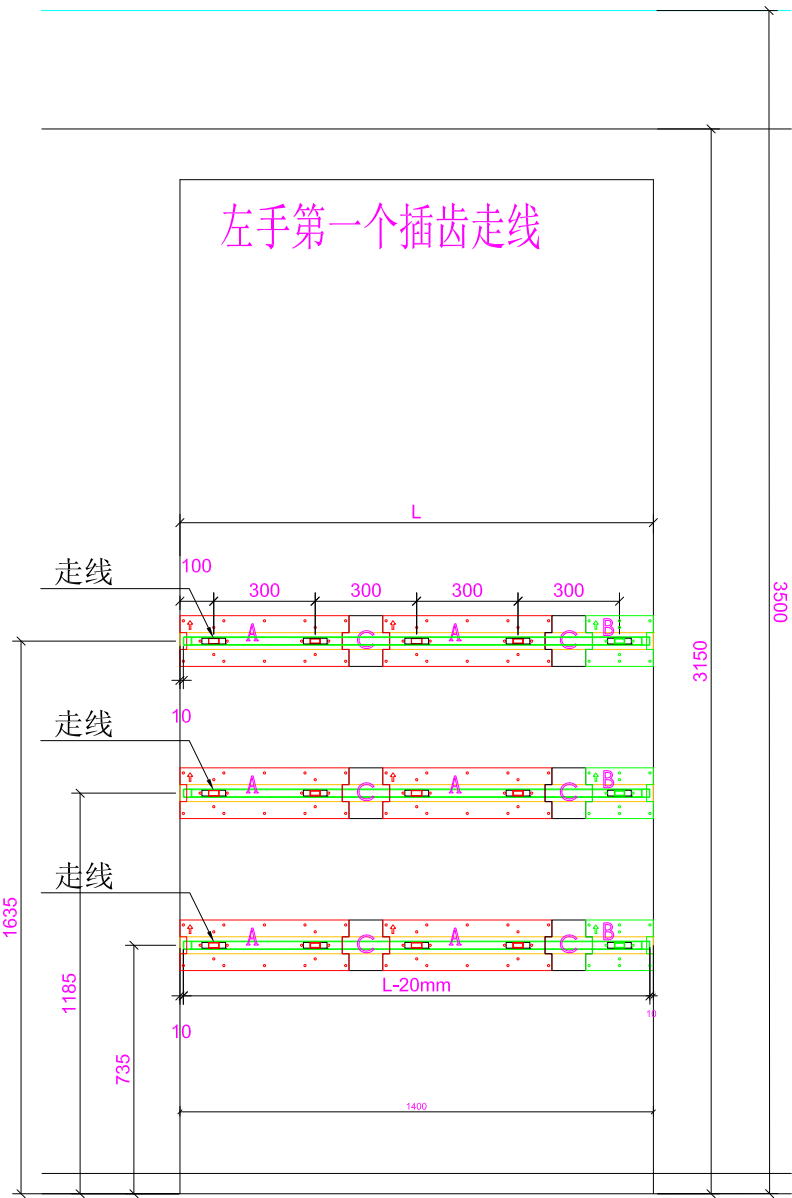


HORNACINA_DE_DOBLADO-L




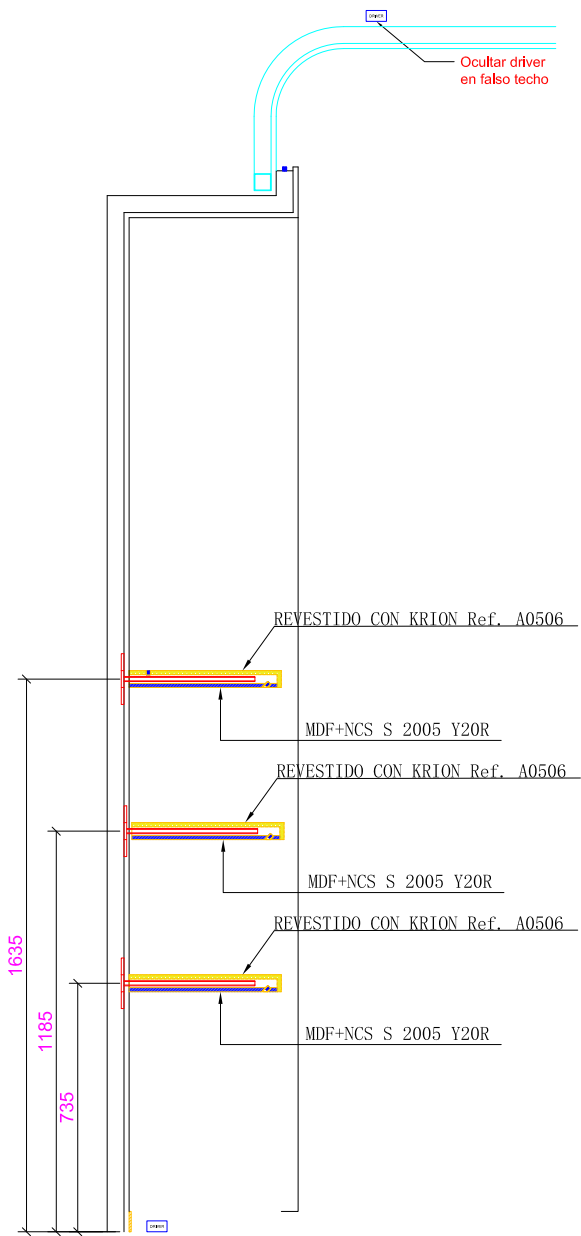


ALZADO
ELEVATION

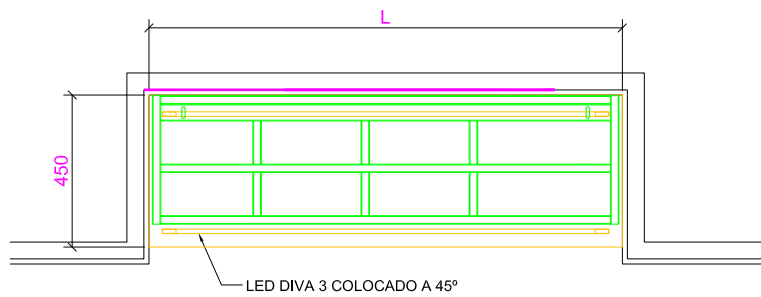

PLANTA
PLAN

左手第一个插齿走线

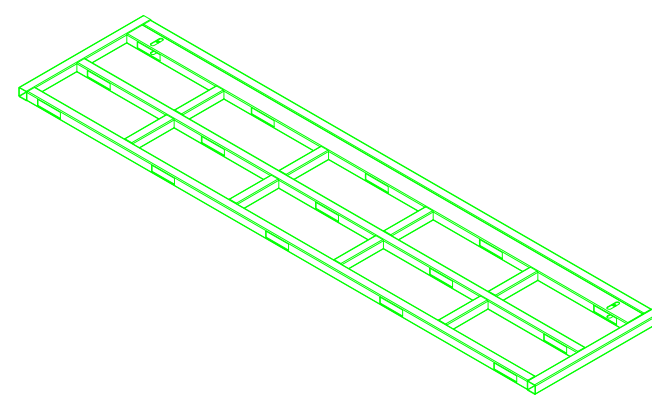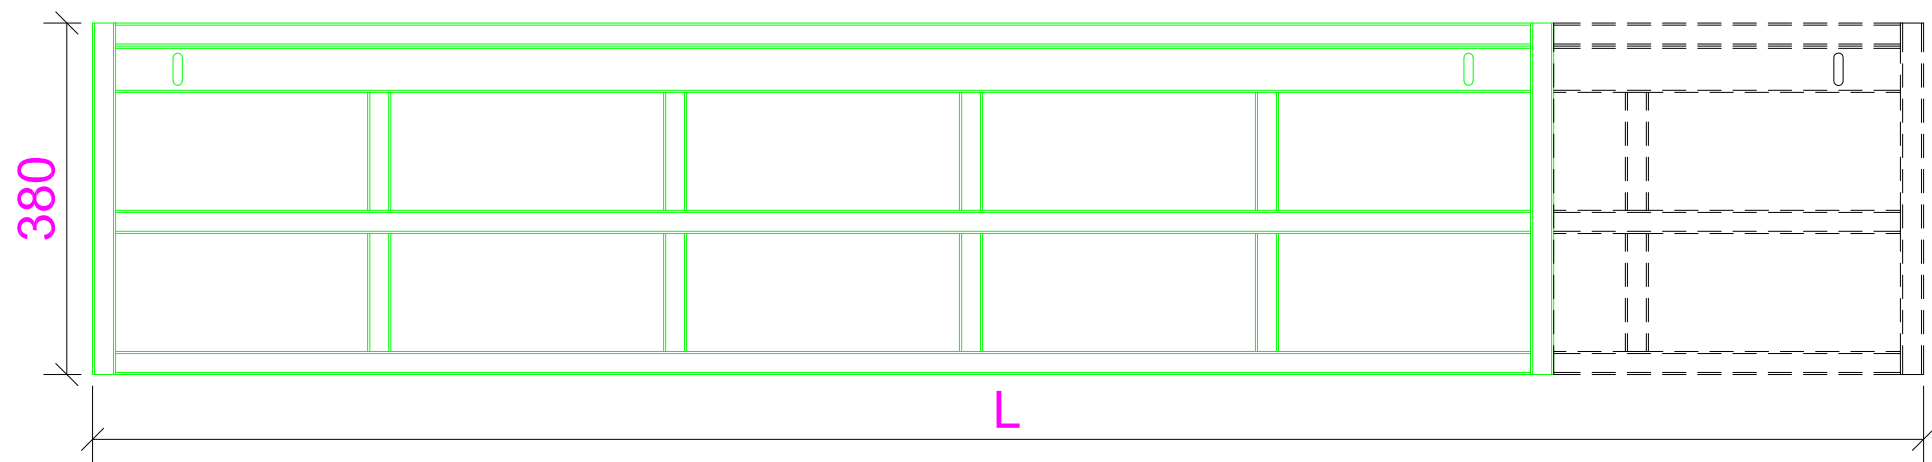
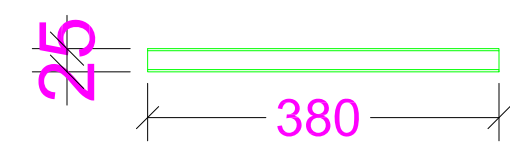
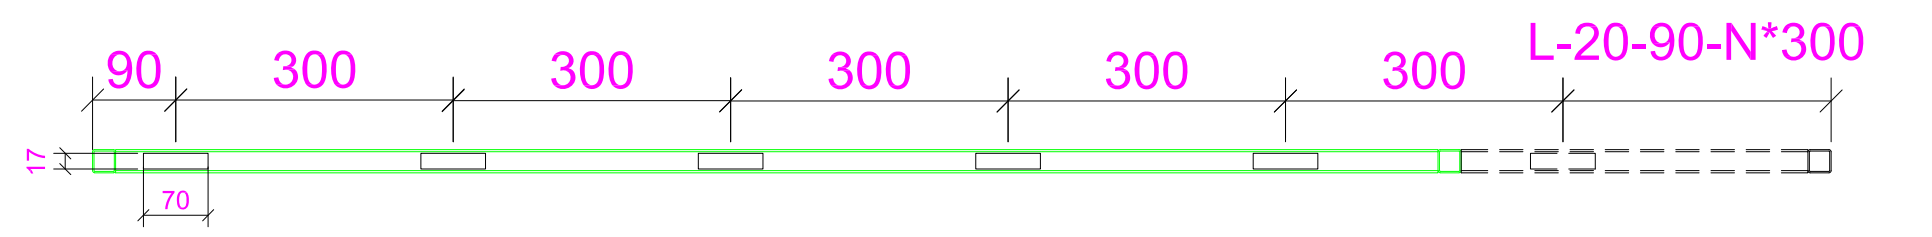


镀锌管
3PCS

5M91023702-L

L尺寸=墙洞尺寸-20mm

左手第一个插齿走线

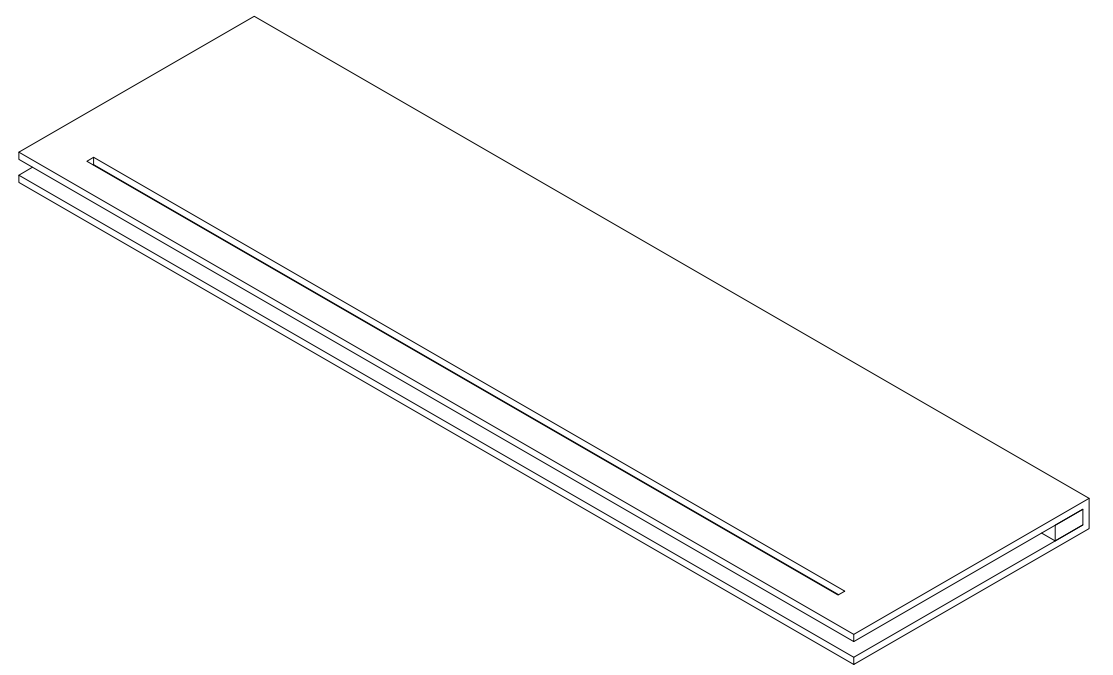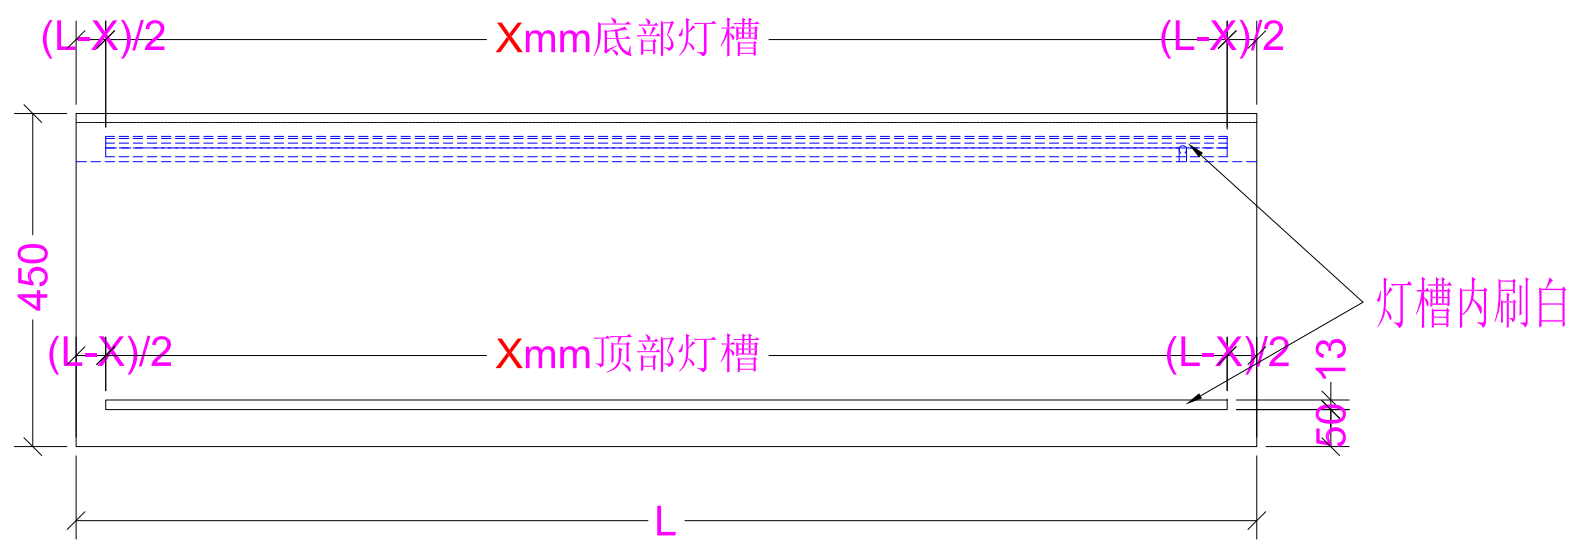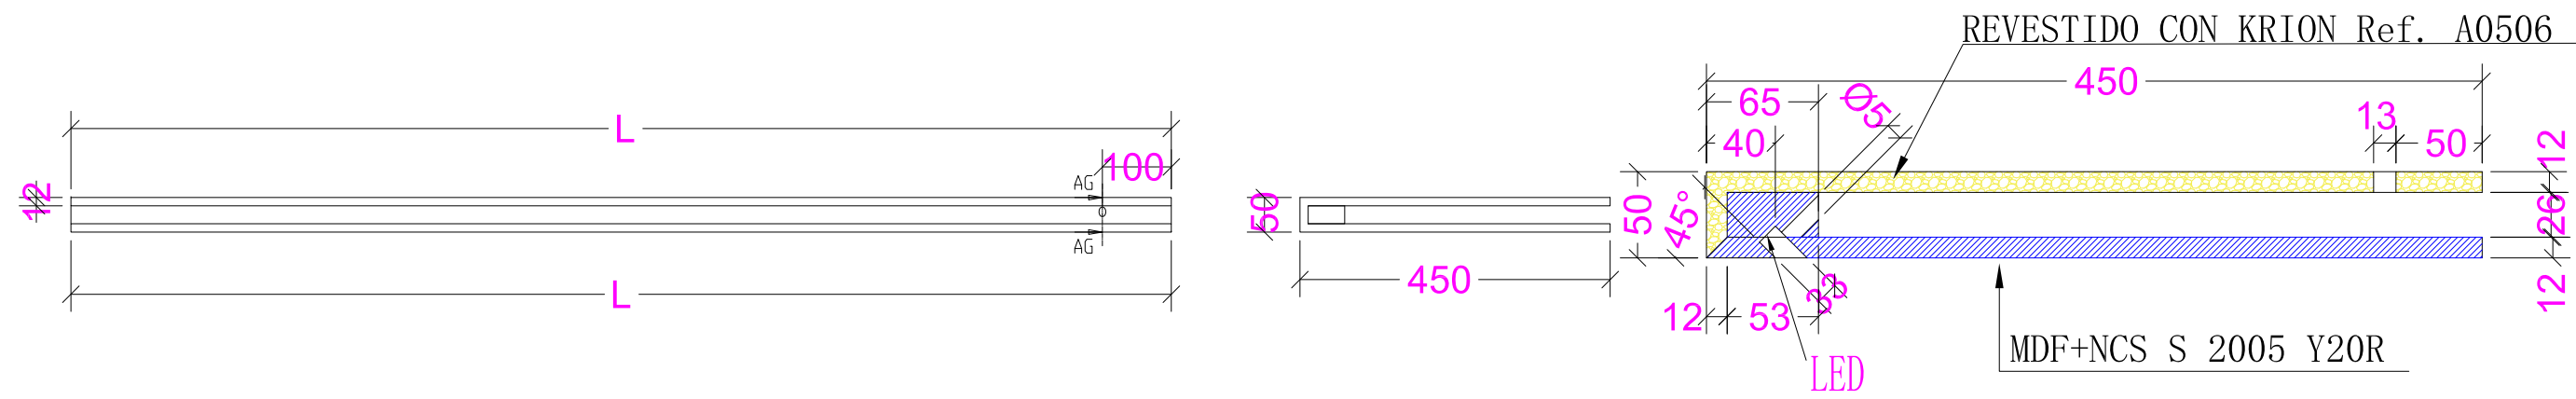

5M95042301

KRION 506+底部MDF+NCS S 2005 Y20R
12mm

1PCS



5M95023705-L

X代表灯槽长度




L尺寸=墙洞尺寸-4mm

HORNACINA DOBLADO - LED信息

层板长度	LED长度	X (层板(开槽长度))
1000mm	844+25	869mm
1200mm	844+193+25	1062mm
1400mm	1123+100+25	1248mm
1600mm	1123+285+25	1433mm
1800mm	1123+565+25	1713mm
2000mm	1123+565+193+25	1906mm
2200mm	1123+844+100+25	2092mm
2400/2450mm	1123+1123+25	2271mm
2500mm	1123+1123+100+25	2371mm
2600mm	1123+1123+193+25	2464mm
2700mm	1123+1123+285+25	2556mm
3000mm	1123+1123+565+25	2836mm
3200mm	1123+1123+844+25	3115mm

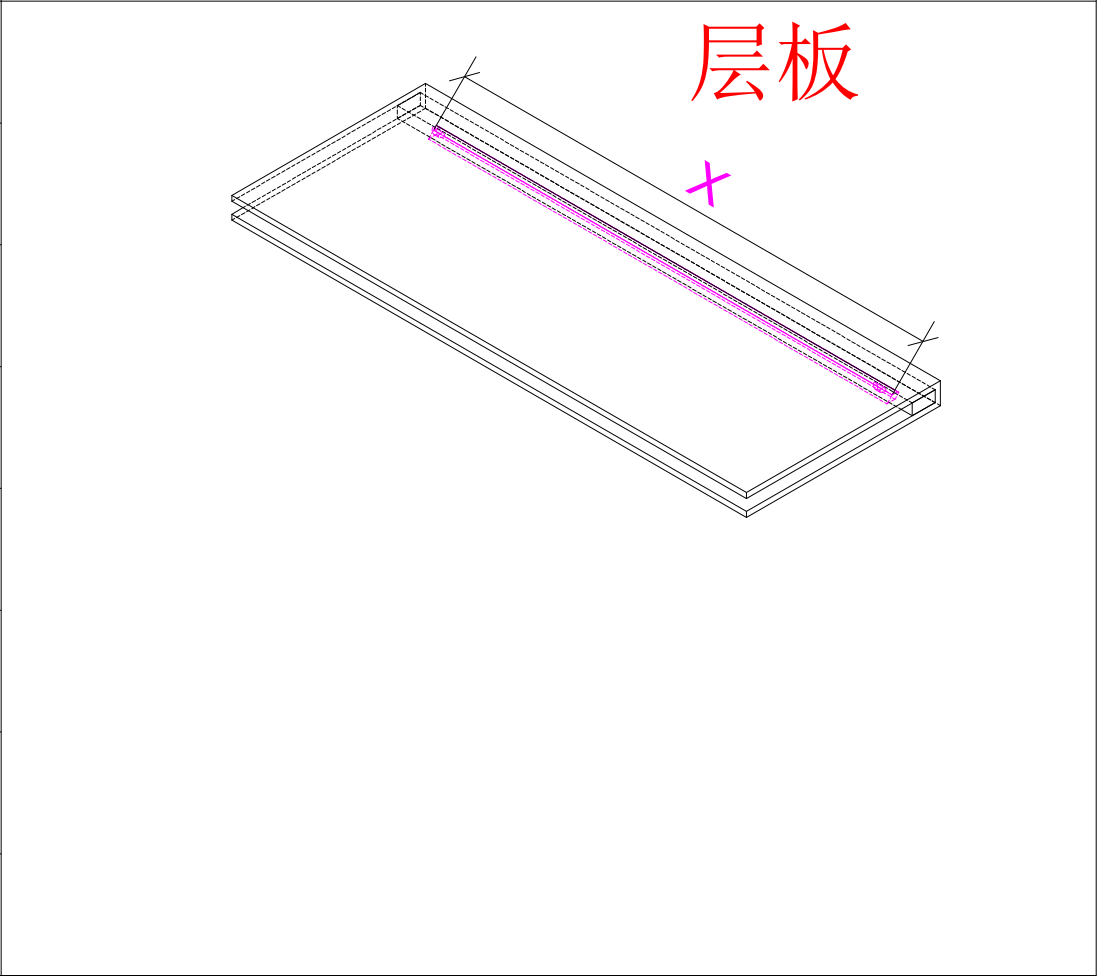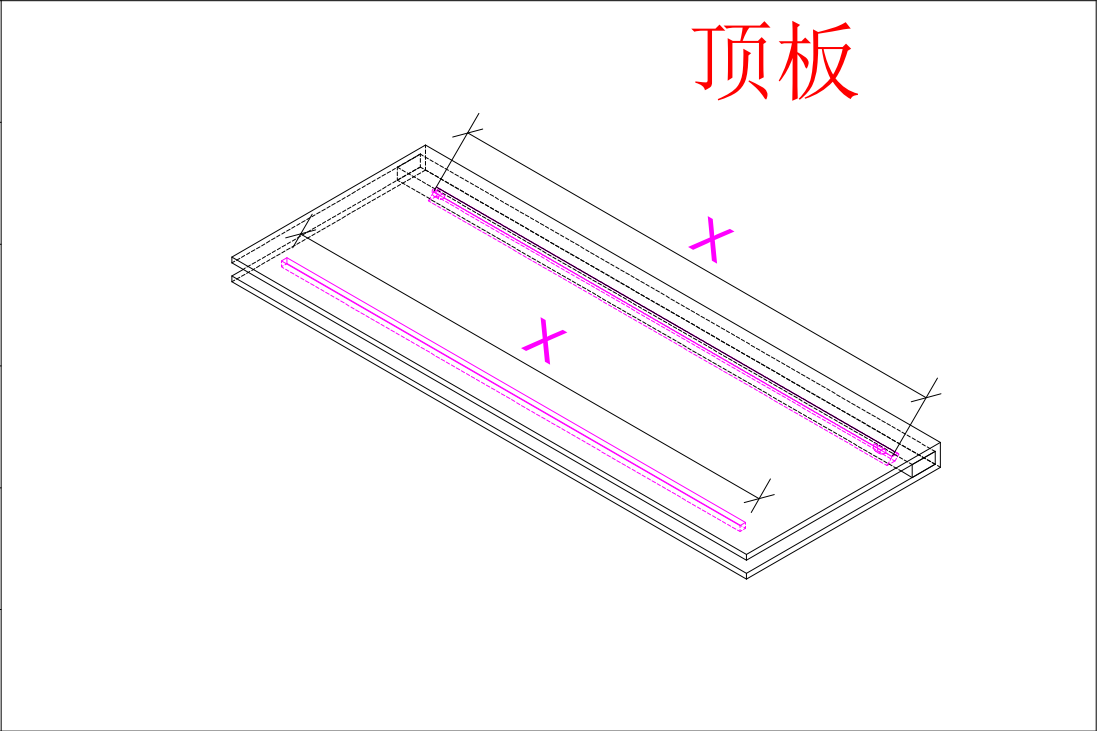

左手第一个插齿走线

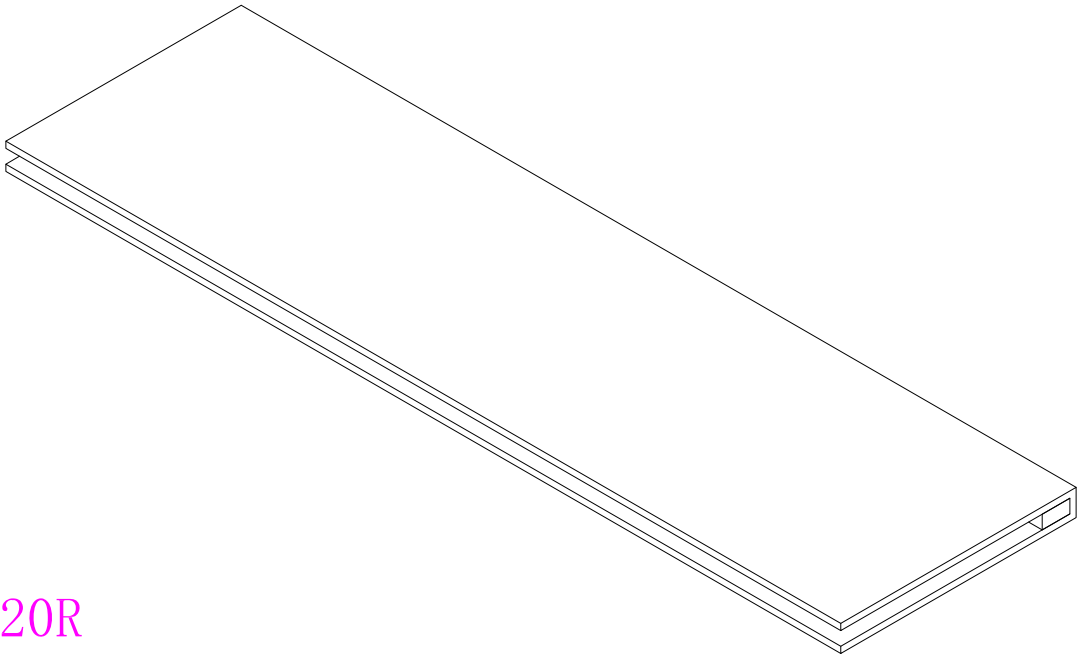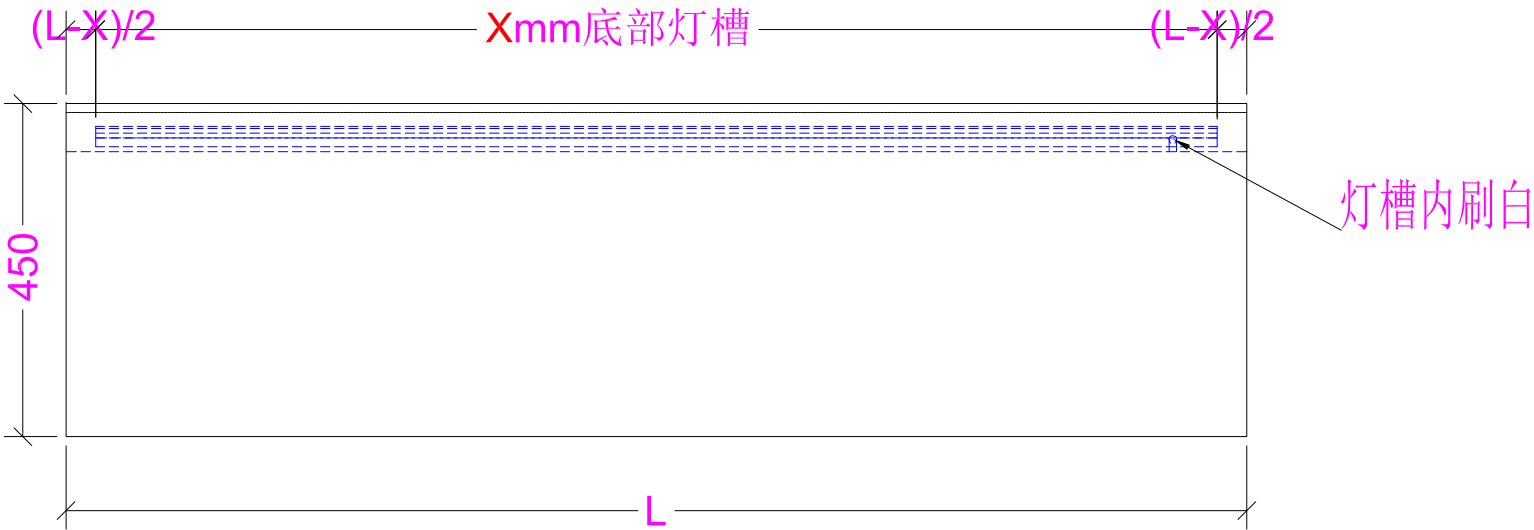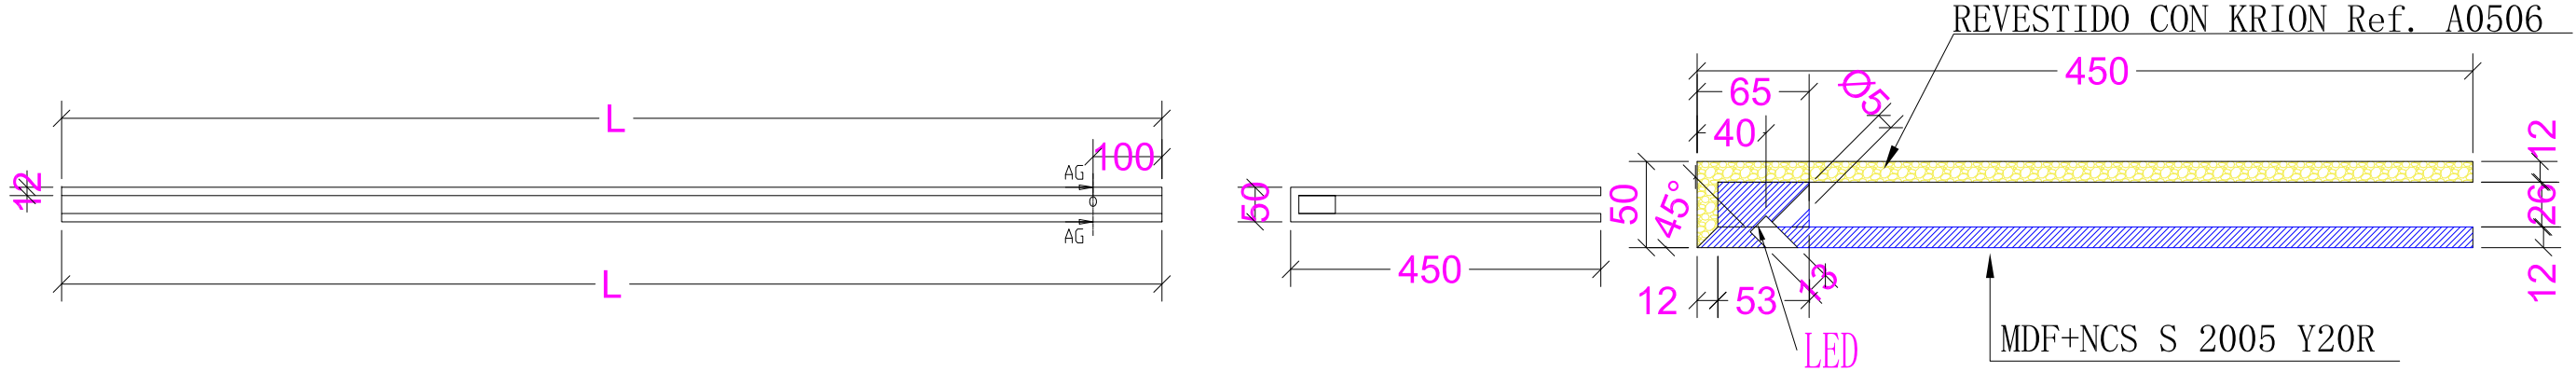

5M95042302

KRION 506+底部MDF+NCS S 2005 Y20R



12mm

2PCS



5M95023704-L

X代表灯槽长度





L尺寸=墙洞尺寸-4mm

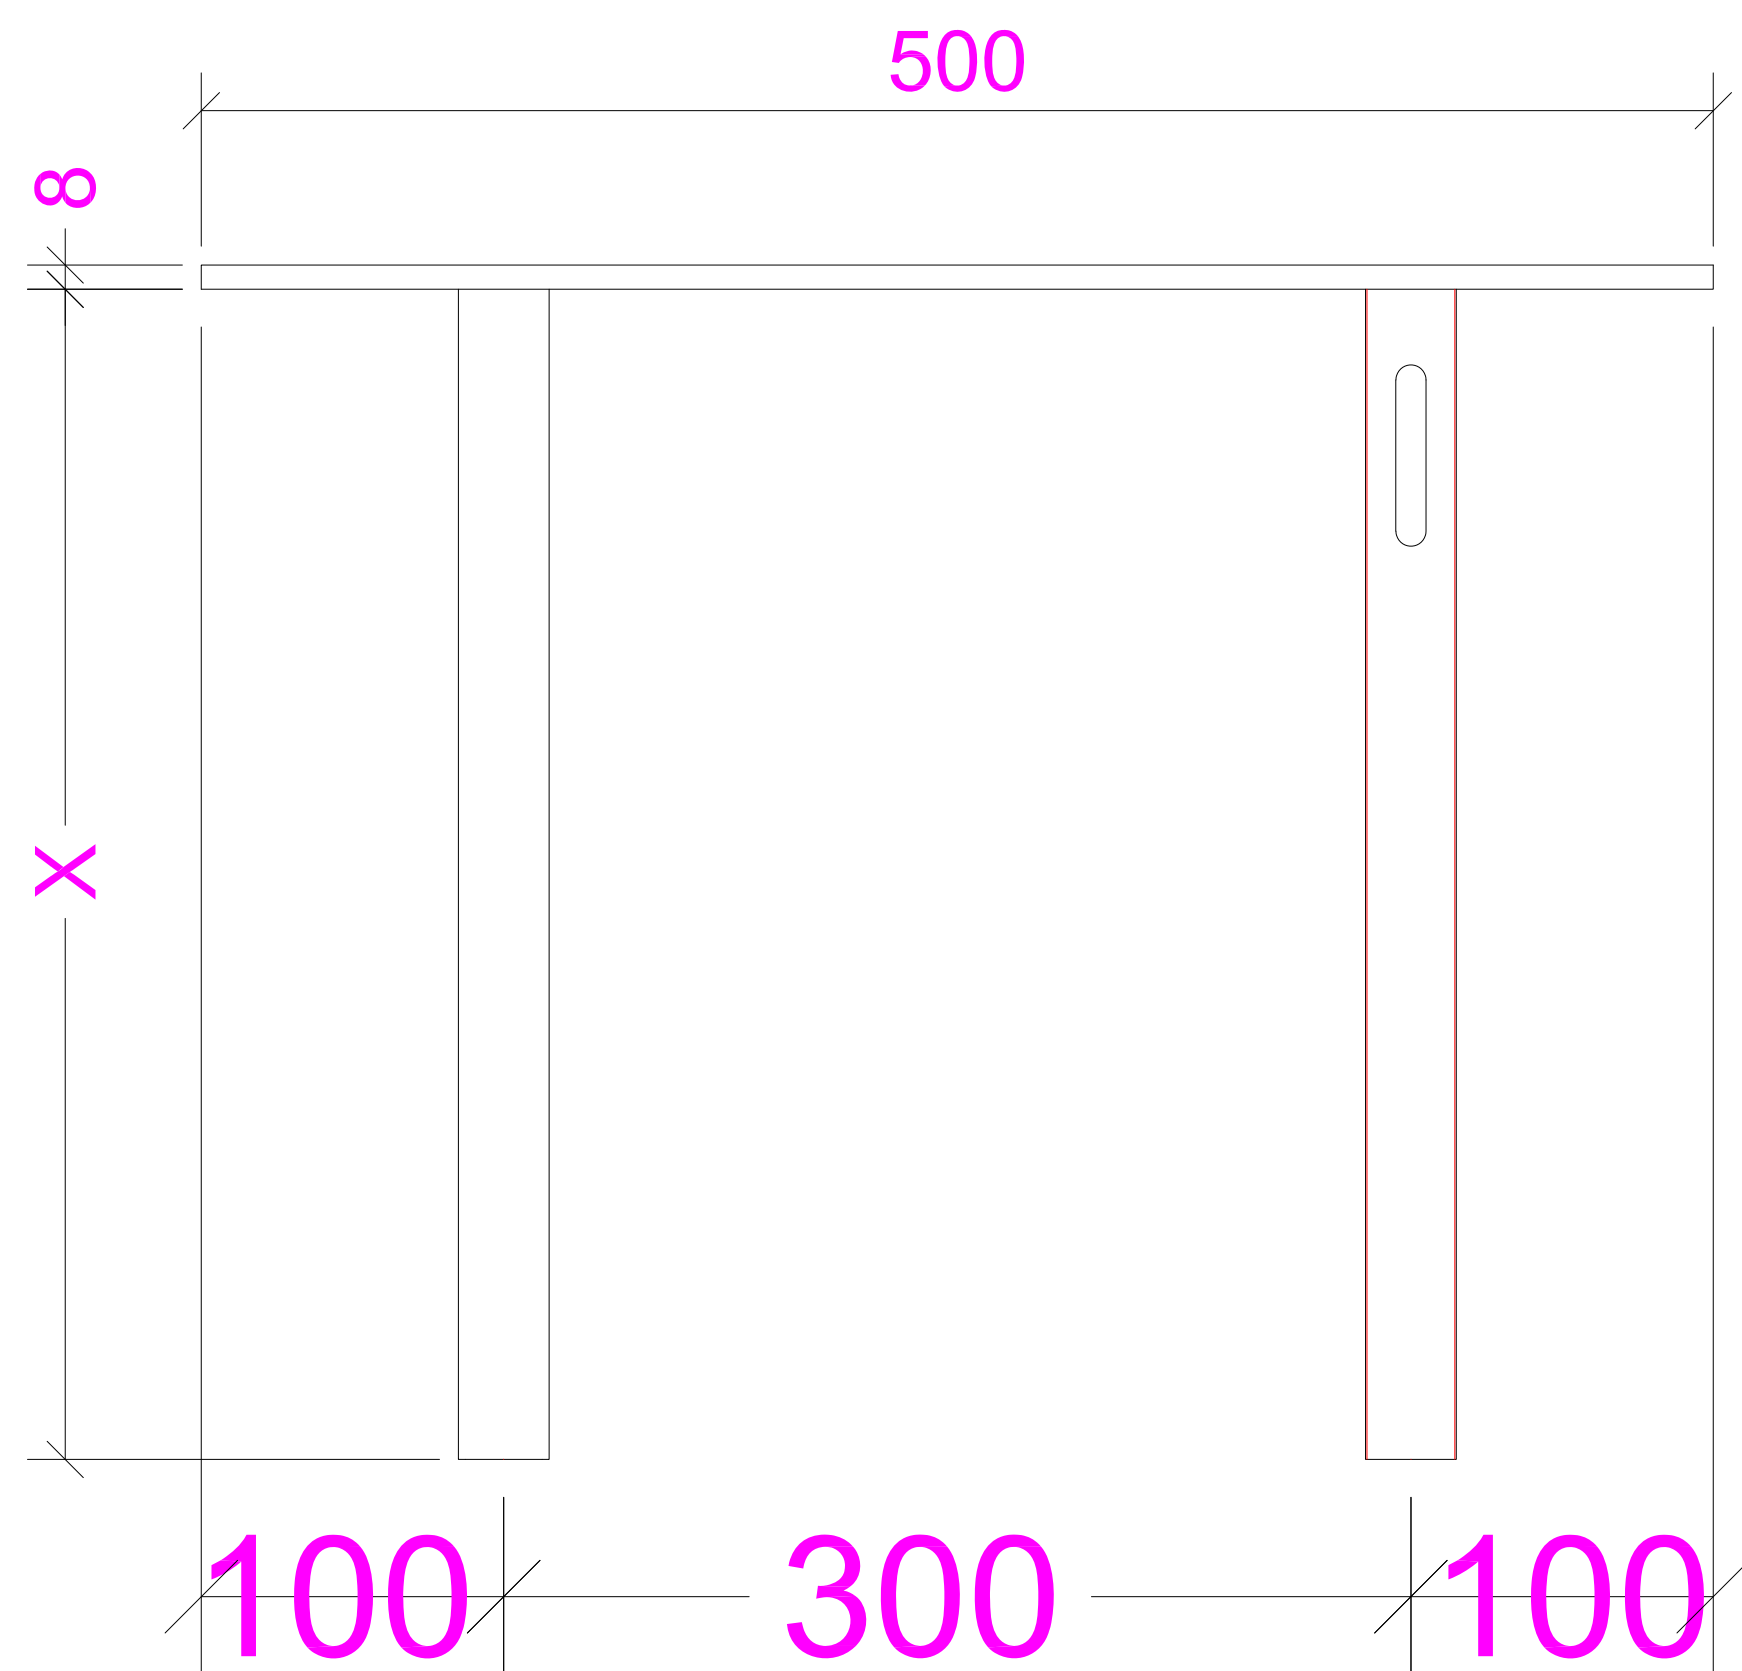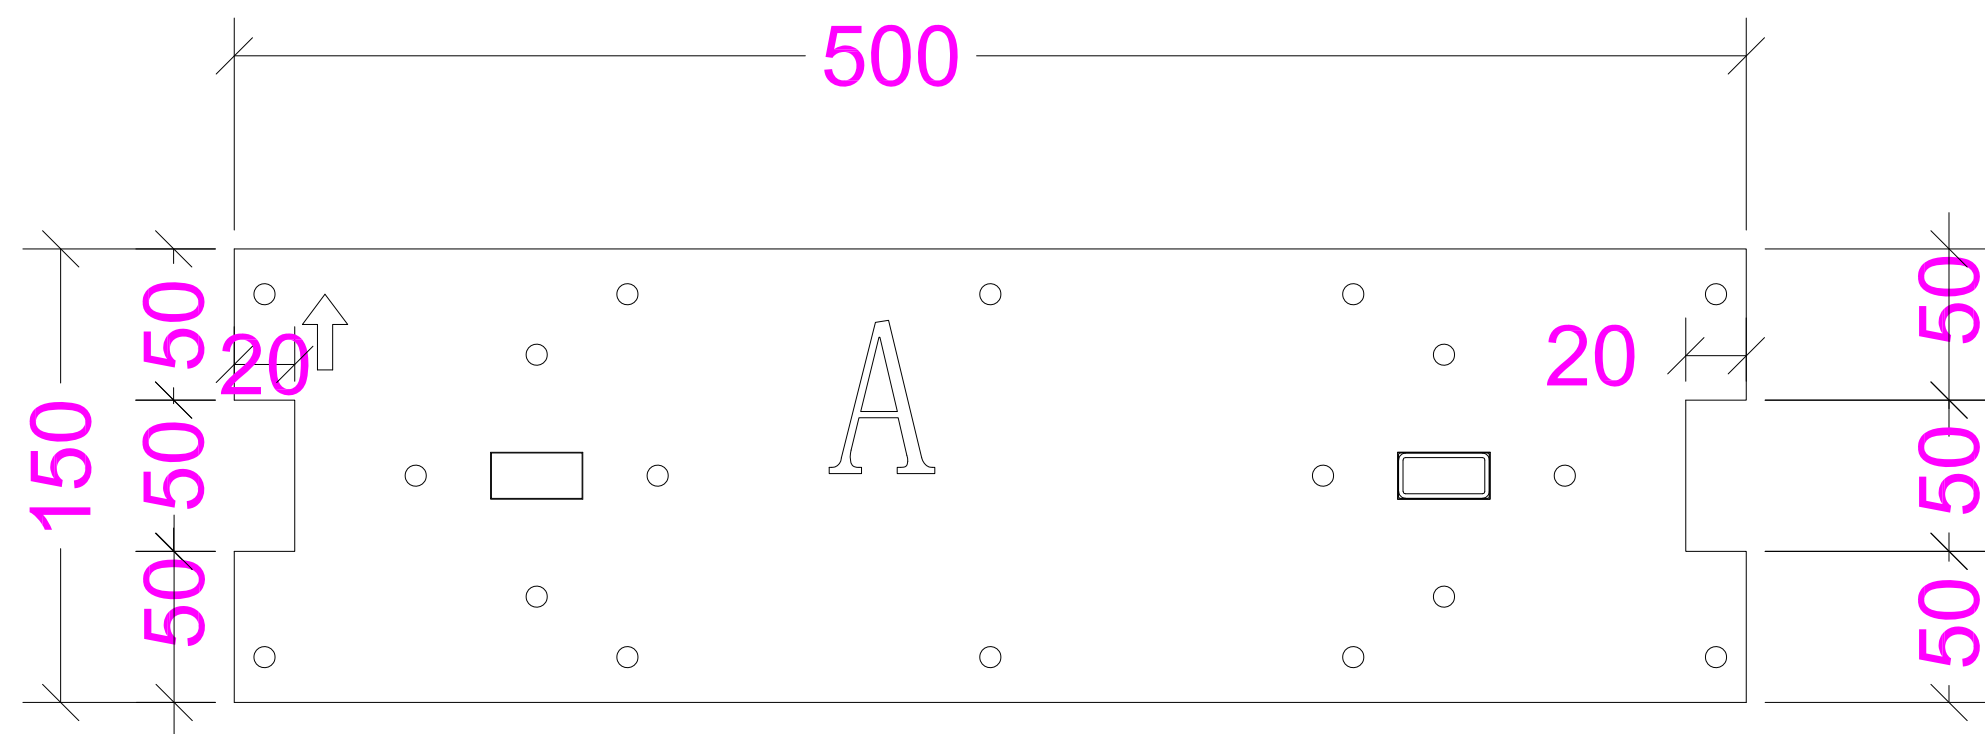

SHEET FORMAT
图纸大小



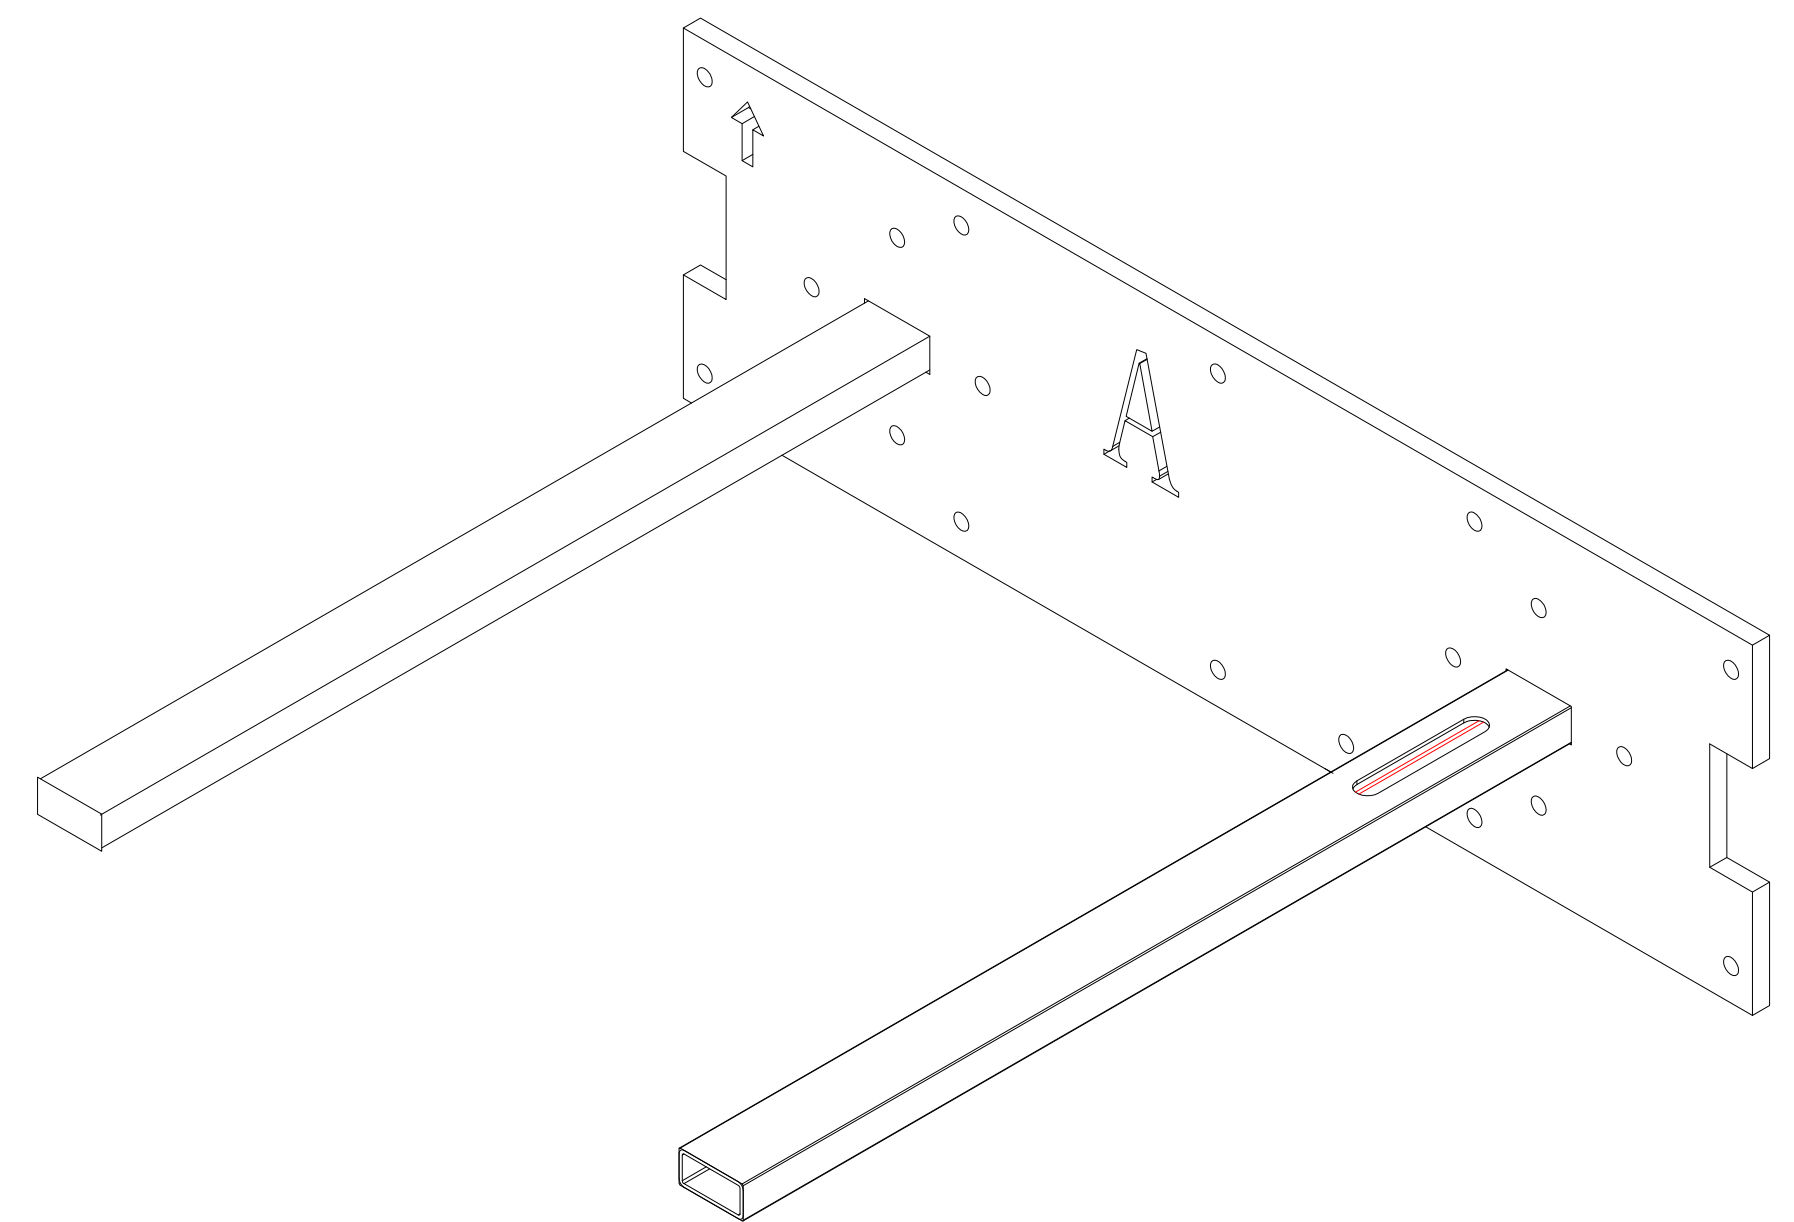
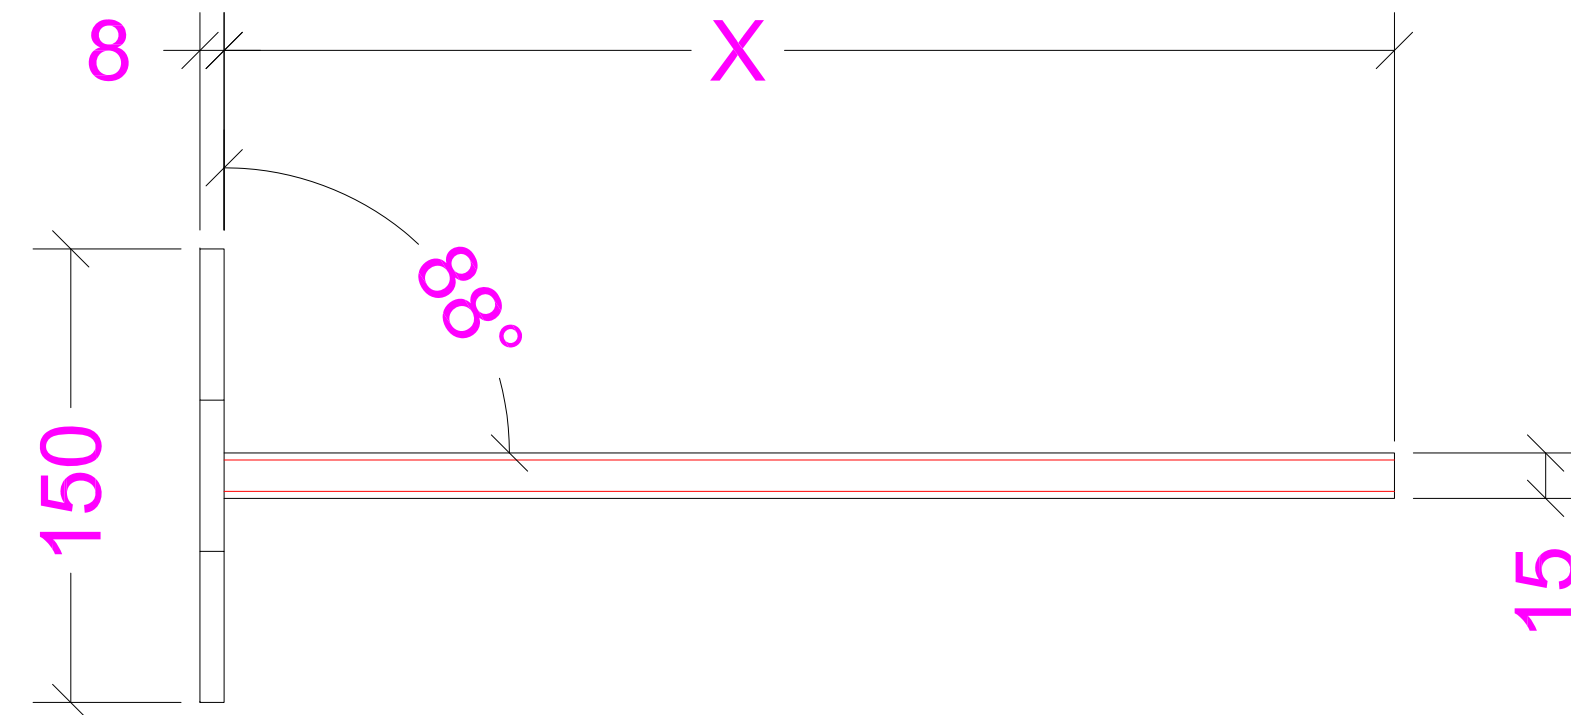


A款 IRON/铁

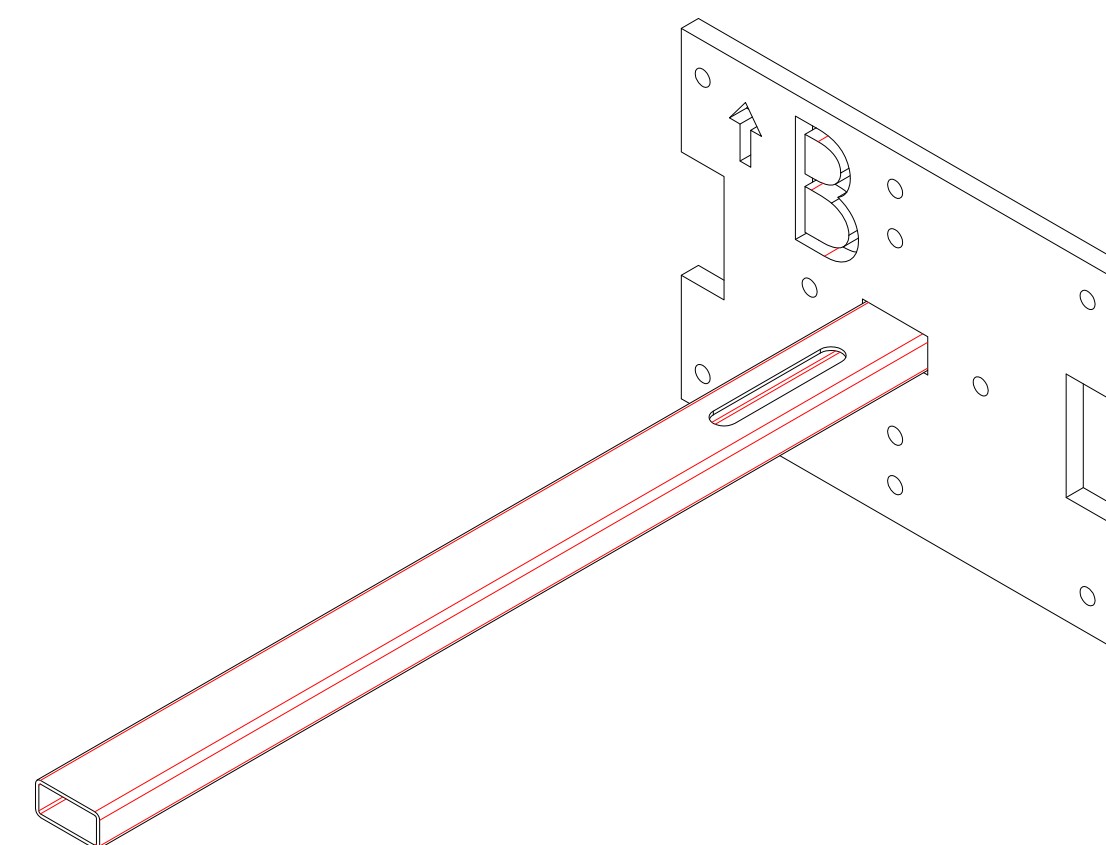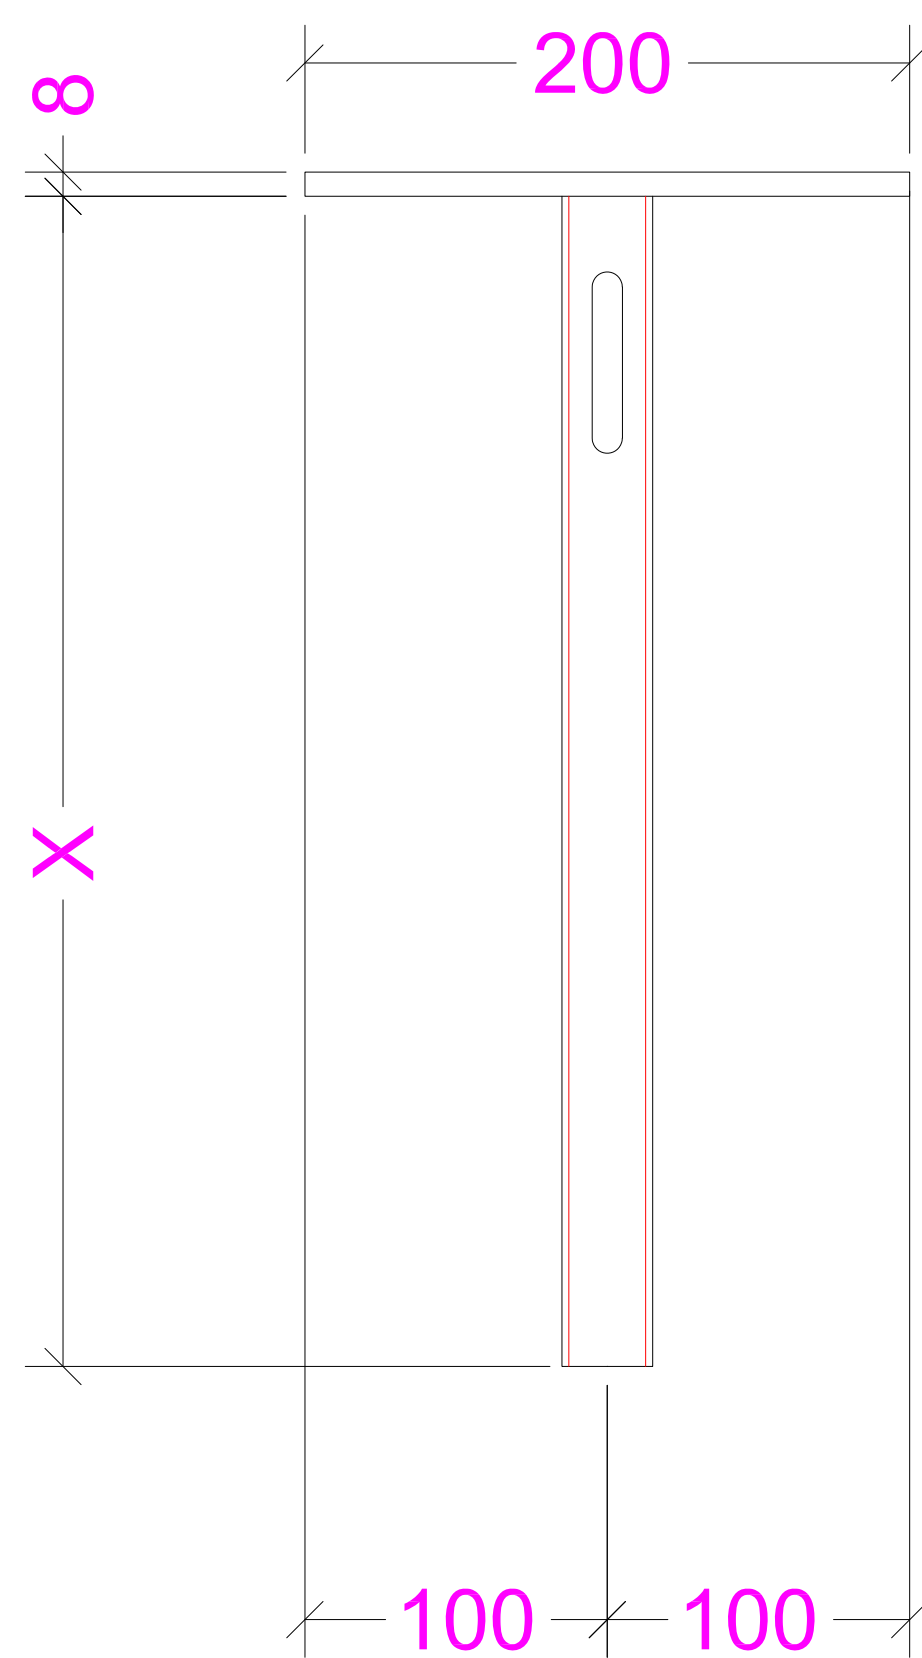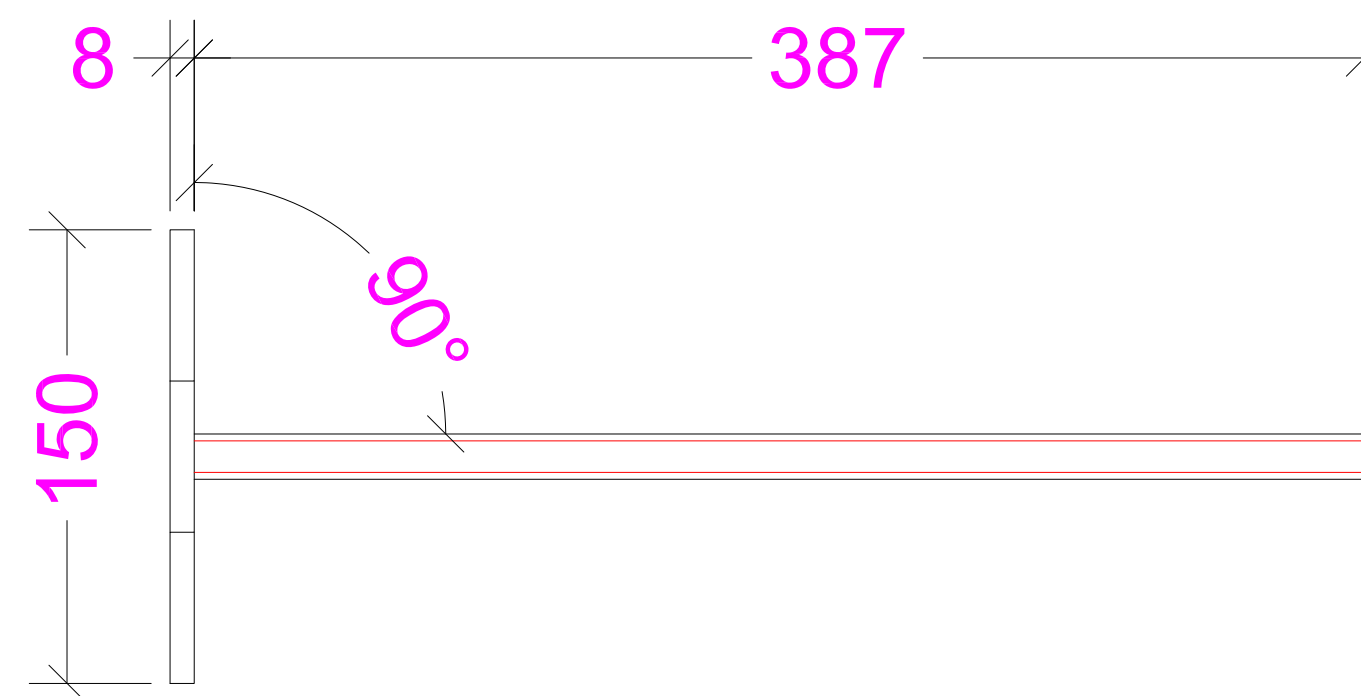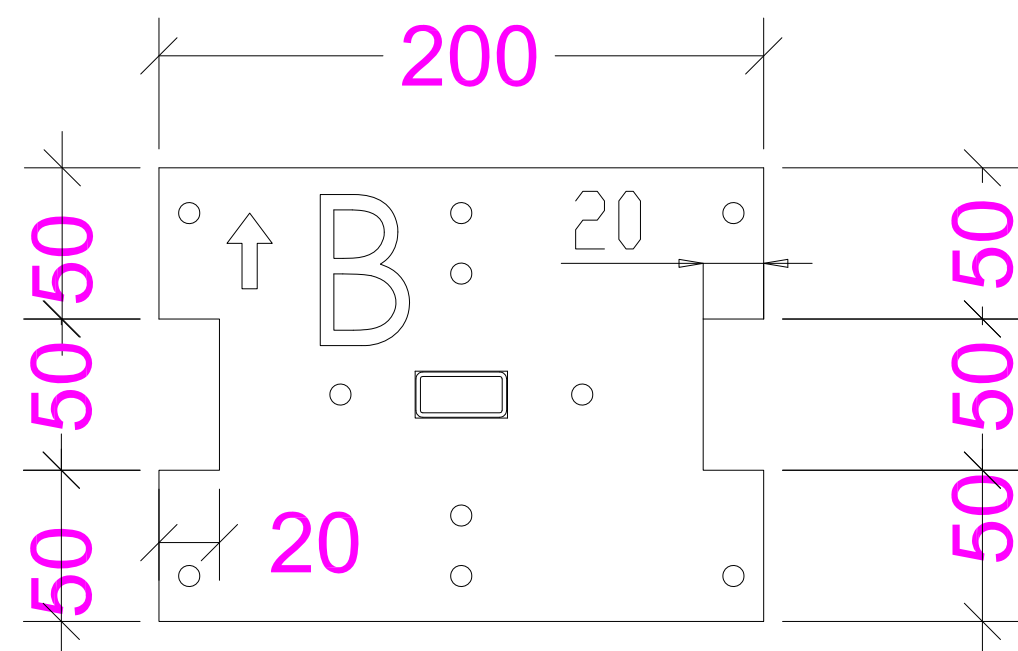

SHEET FORMAT
图纸大小

B款 IRON/铁

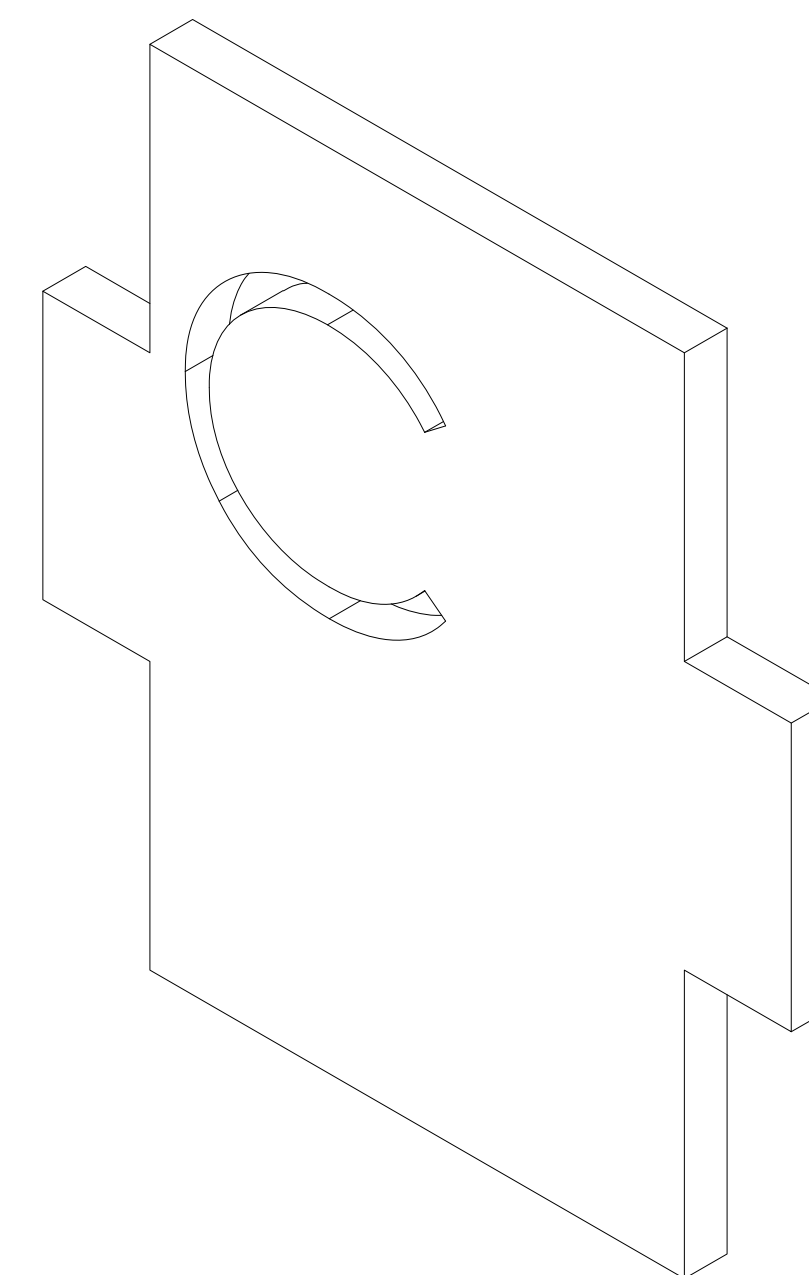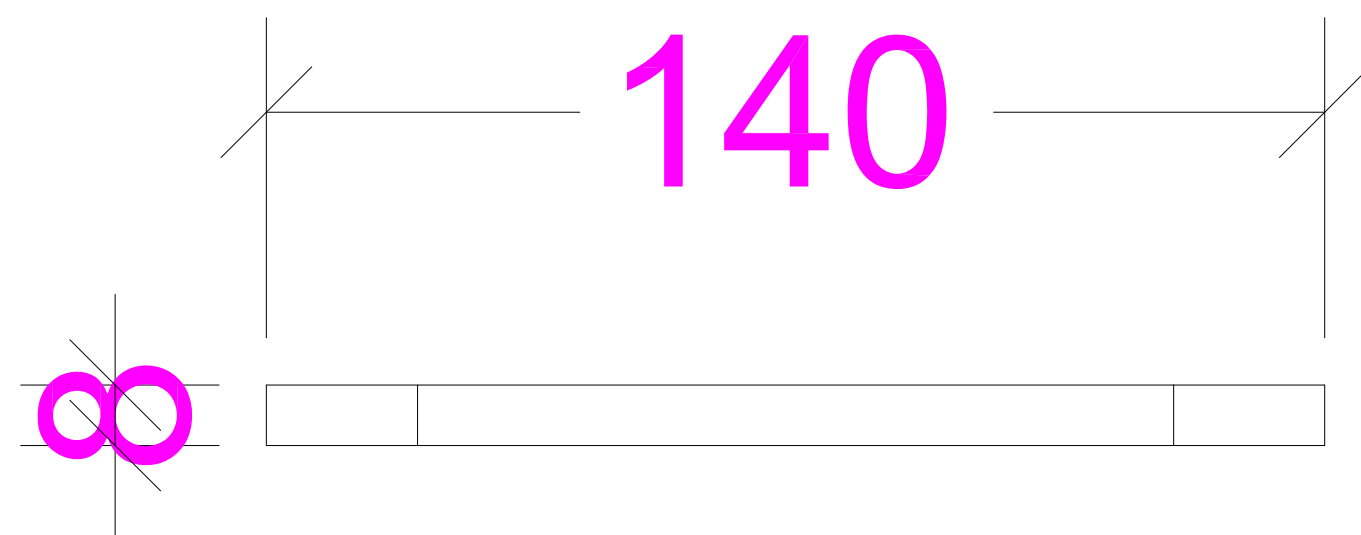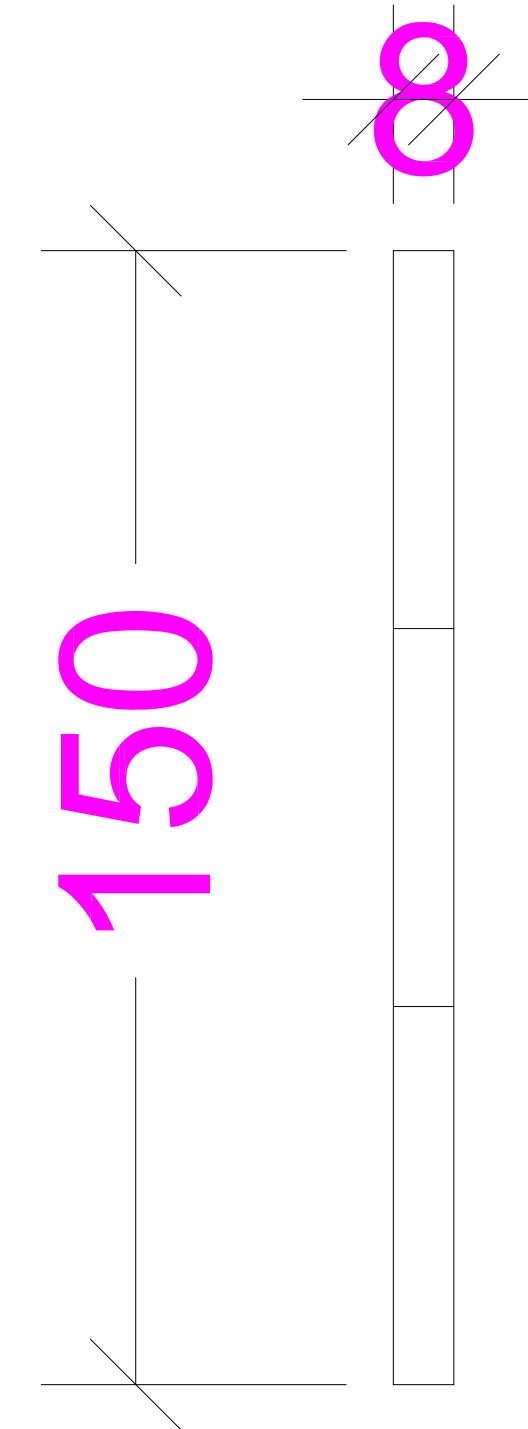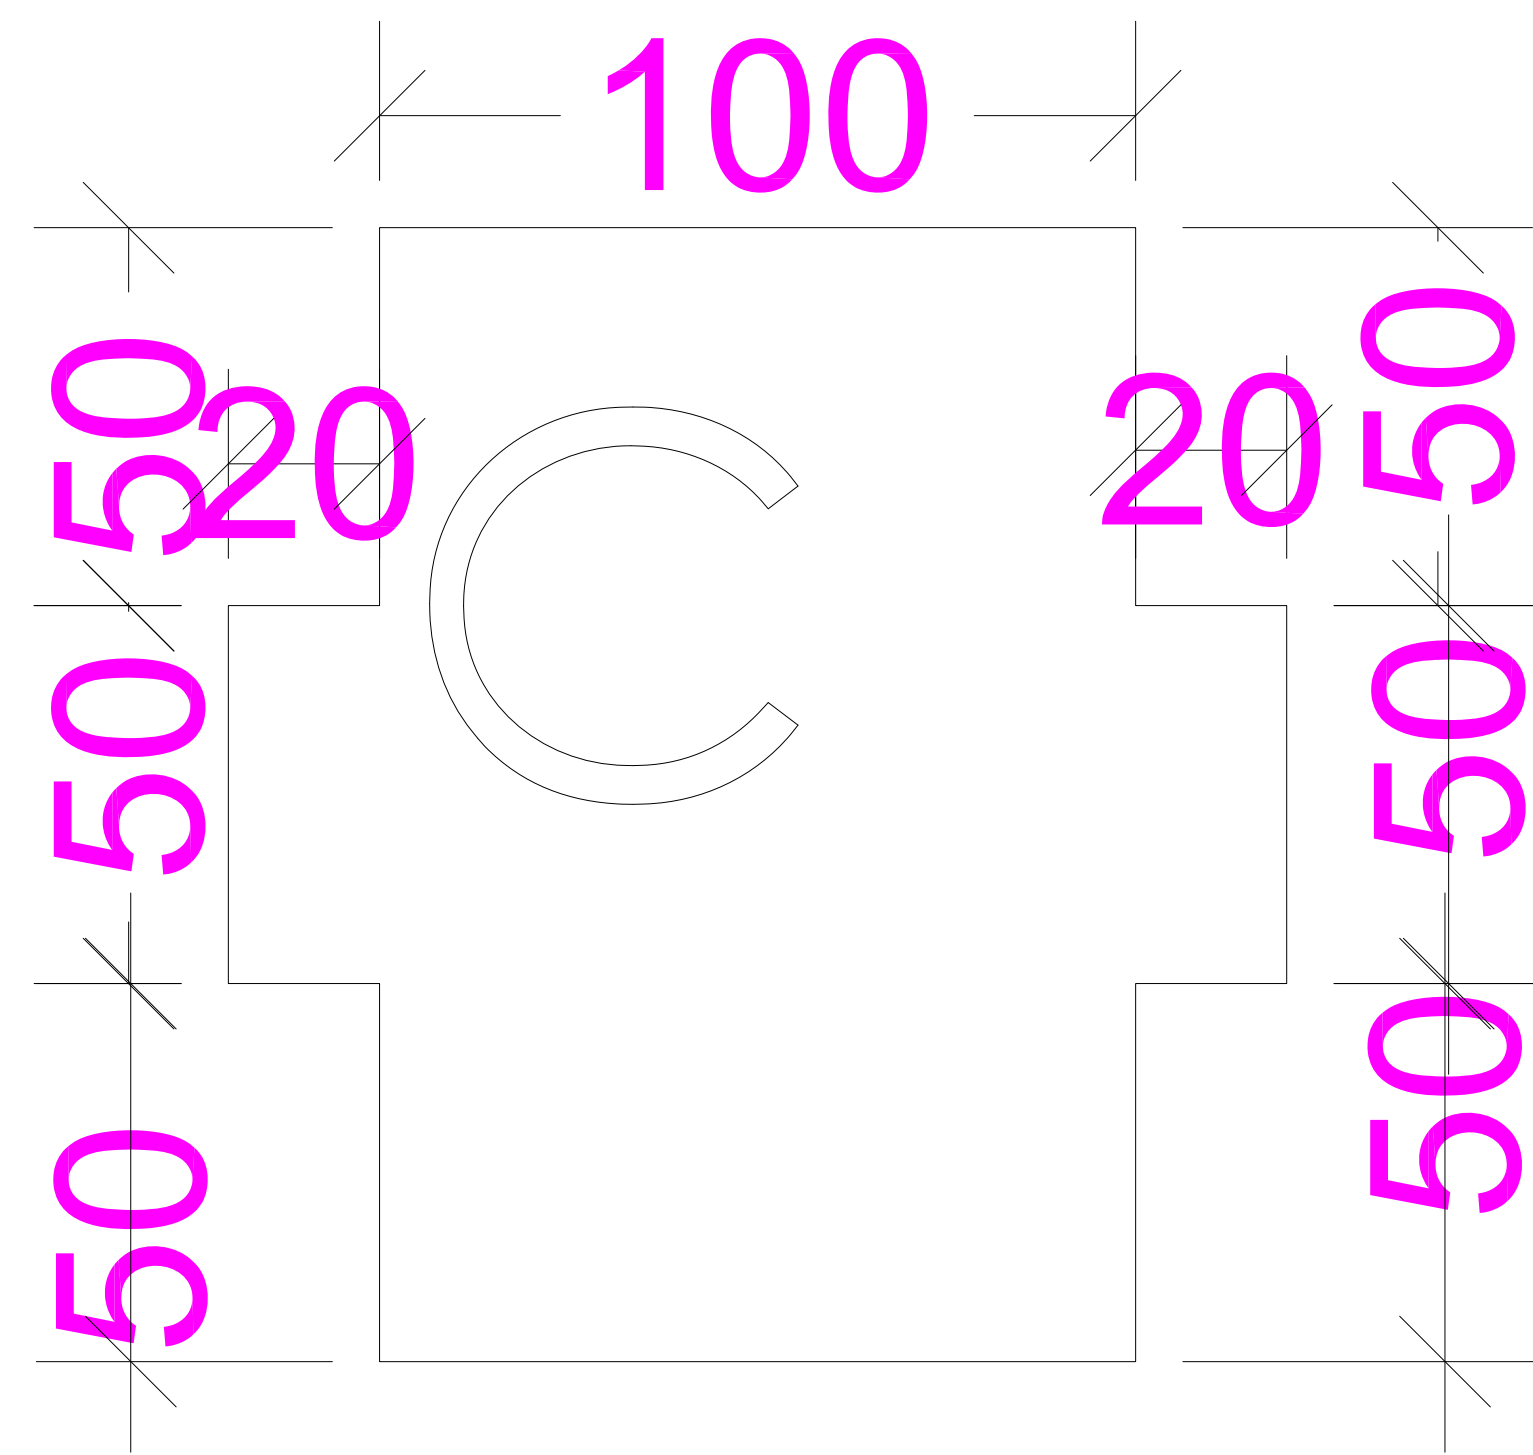

C款

IRON/铁