
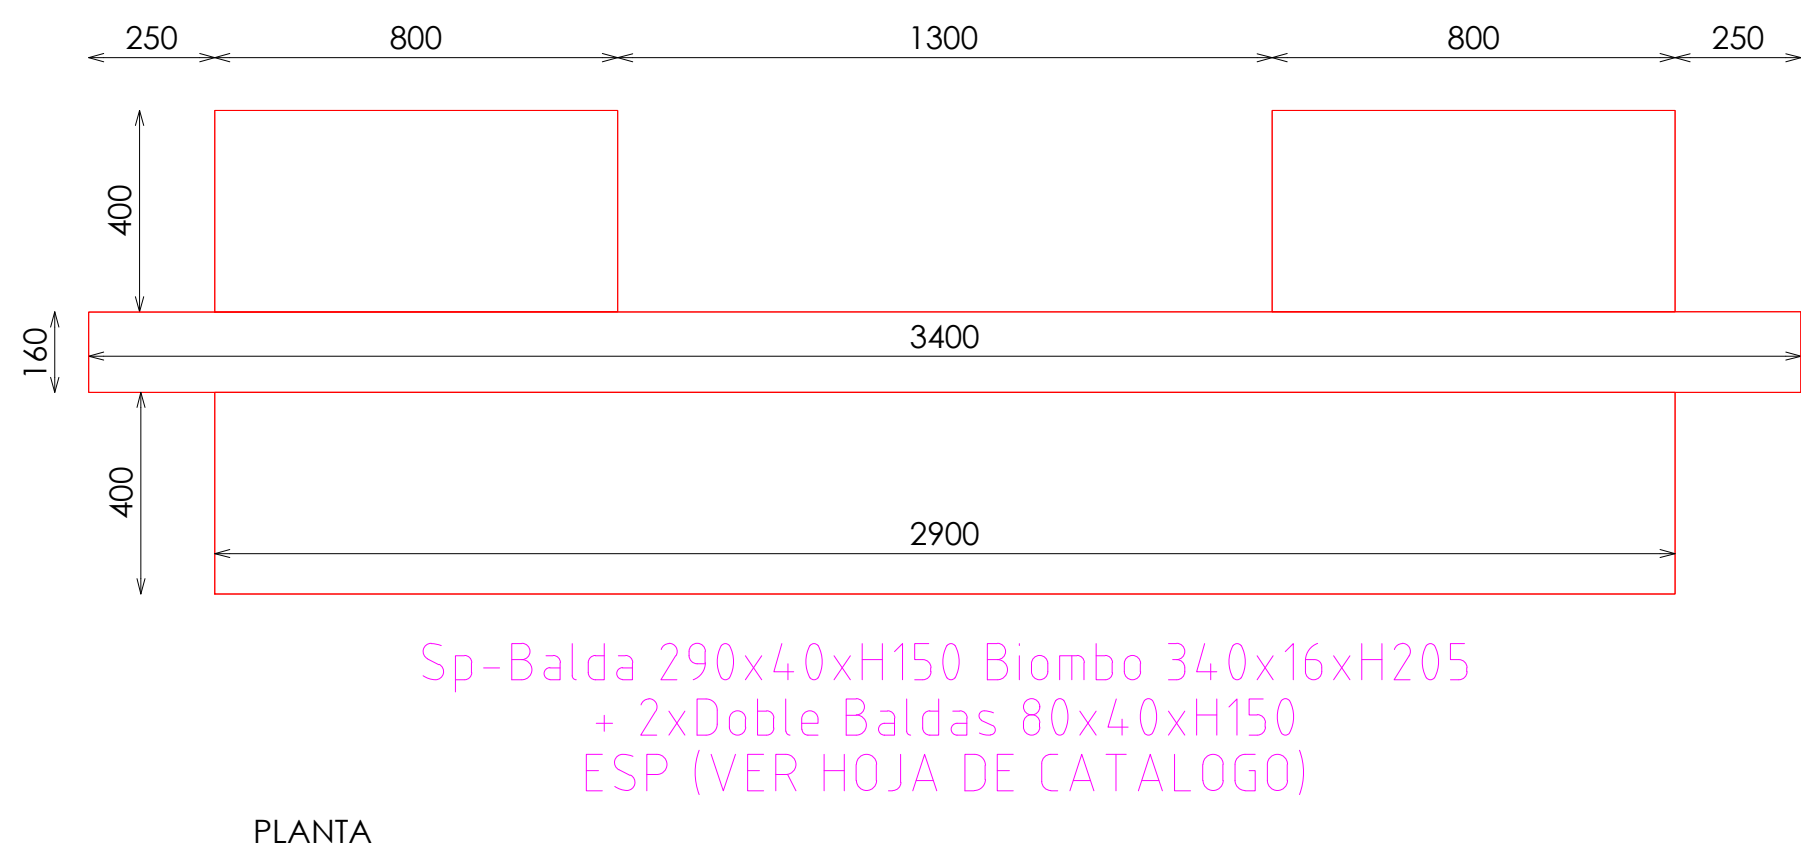
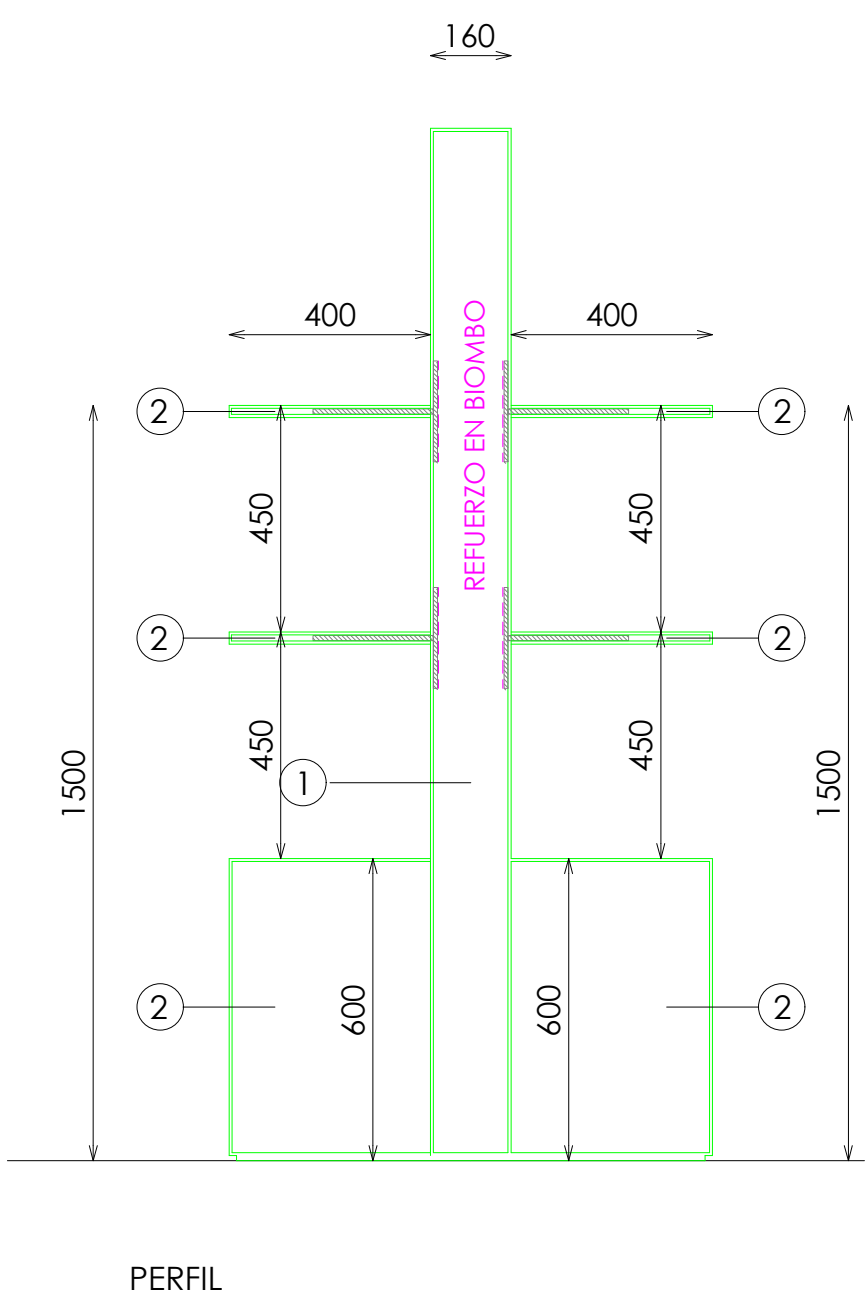
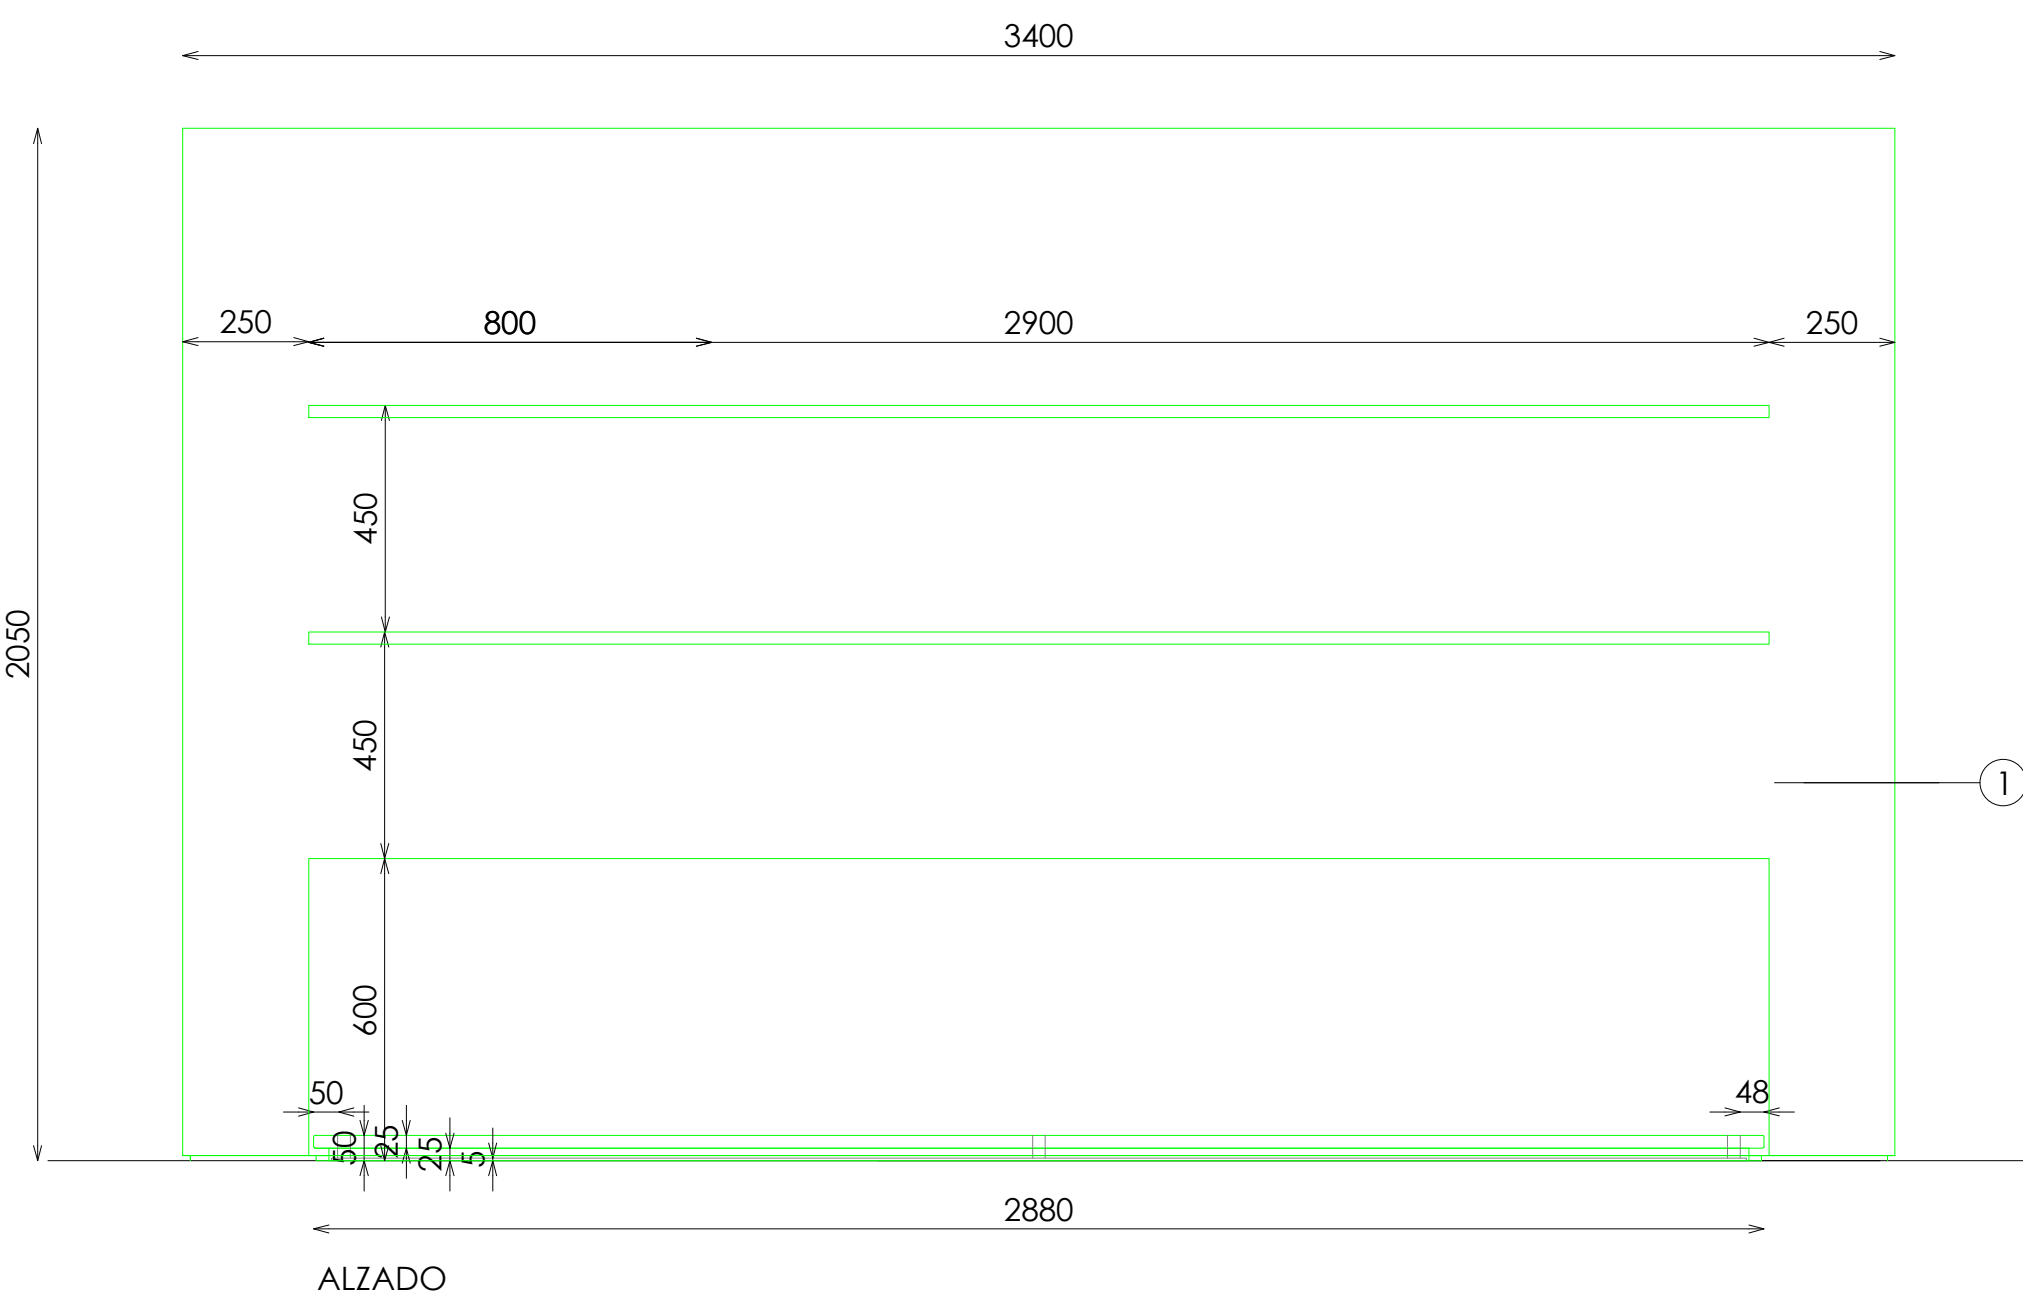


ACABADOS

- ① DM ACABADO 1810 MICROCEMENTO GRIS CLARO NARÓN
- ② DM ACABADO LACADO CRYSTAL WHITE REF.2209

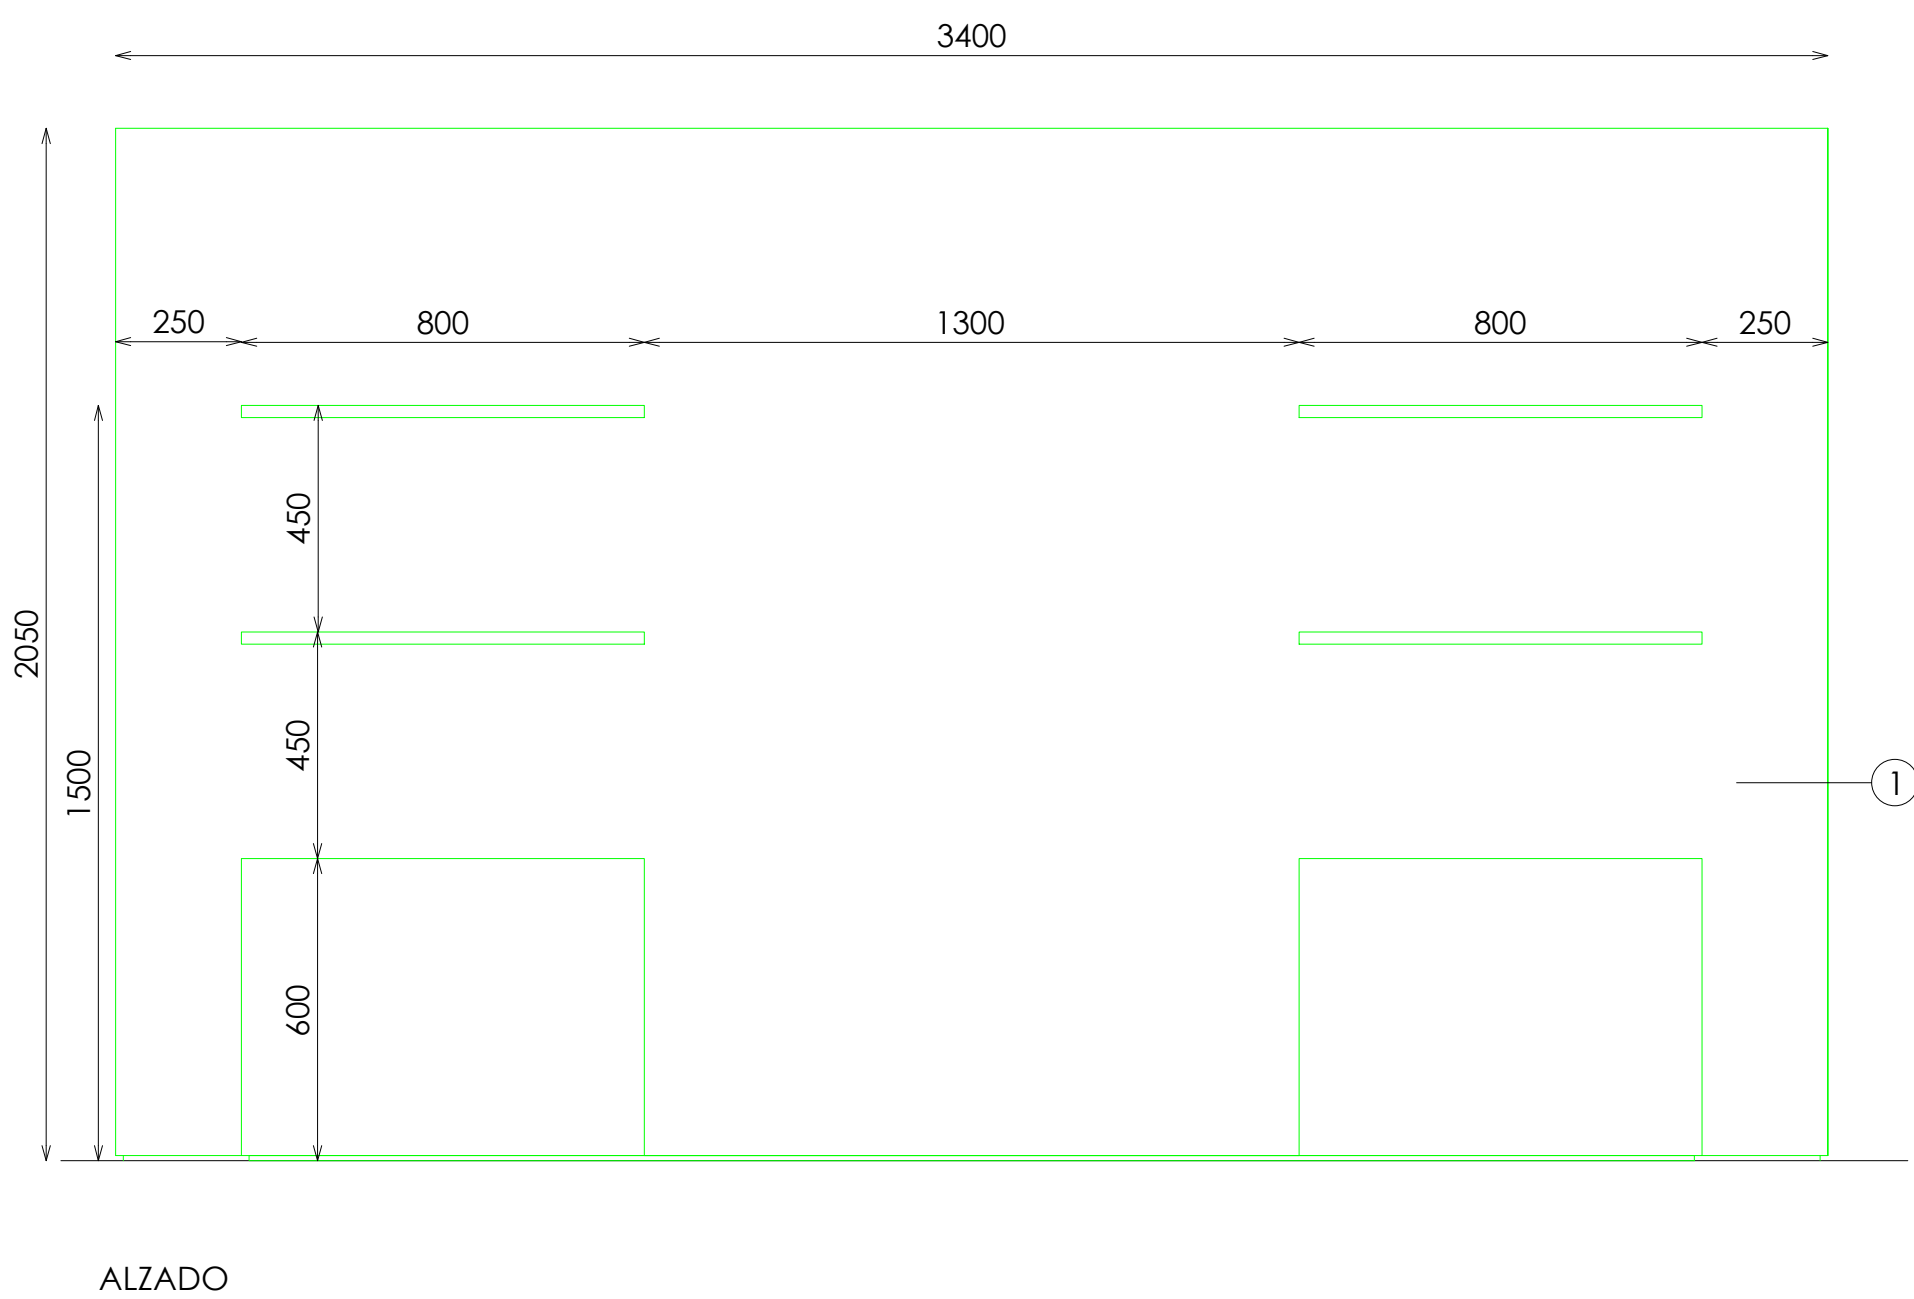

542

Sp-Balda 290x40xH150 Biombo 340x16xH205
+ 2xDoble Baldas 80x40xH150
ESP (VER HOJA DE CATALOGO)

PLANTA