
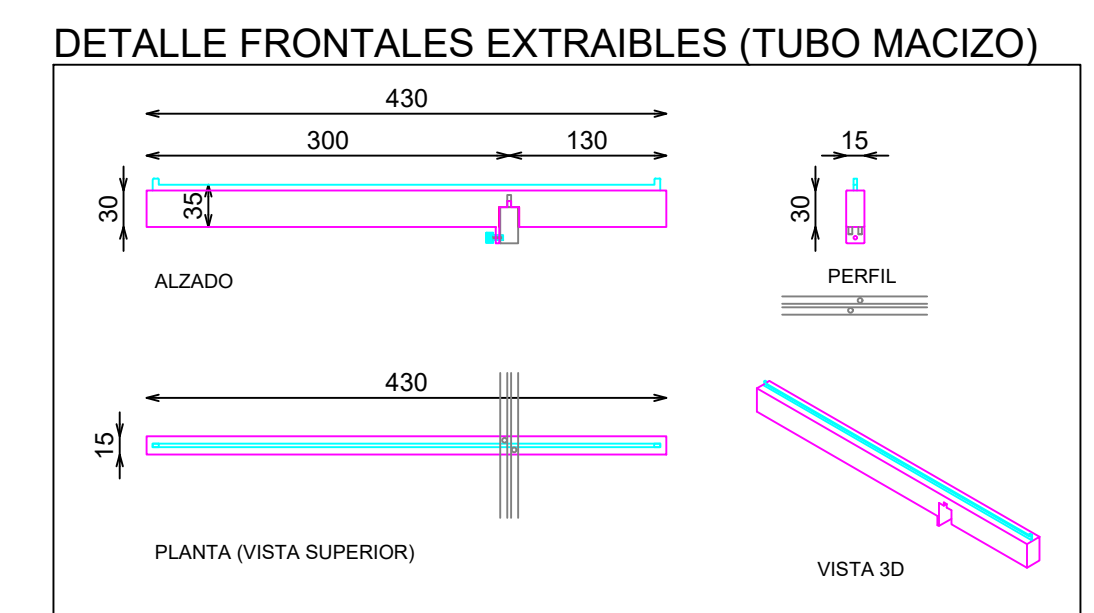
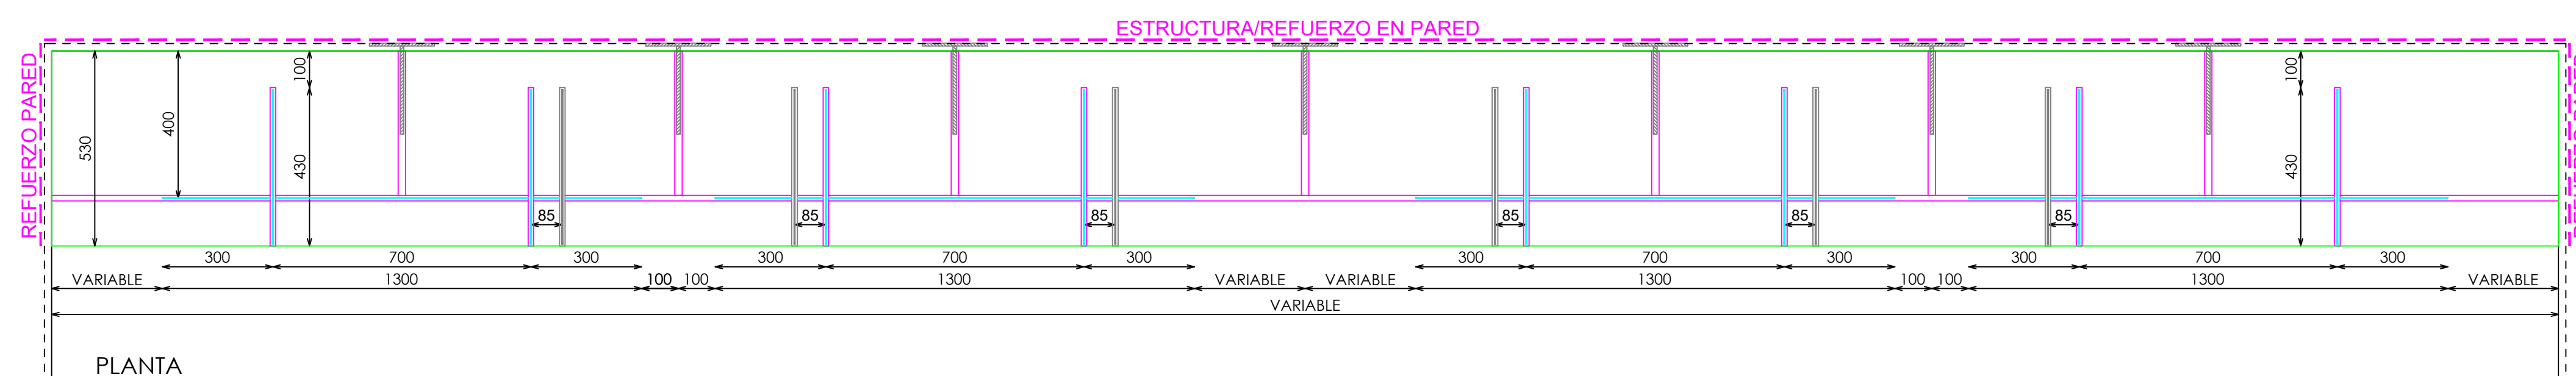
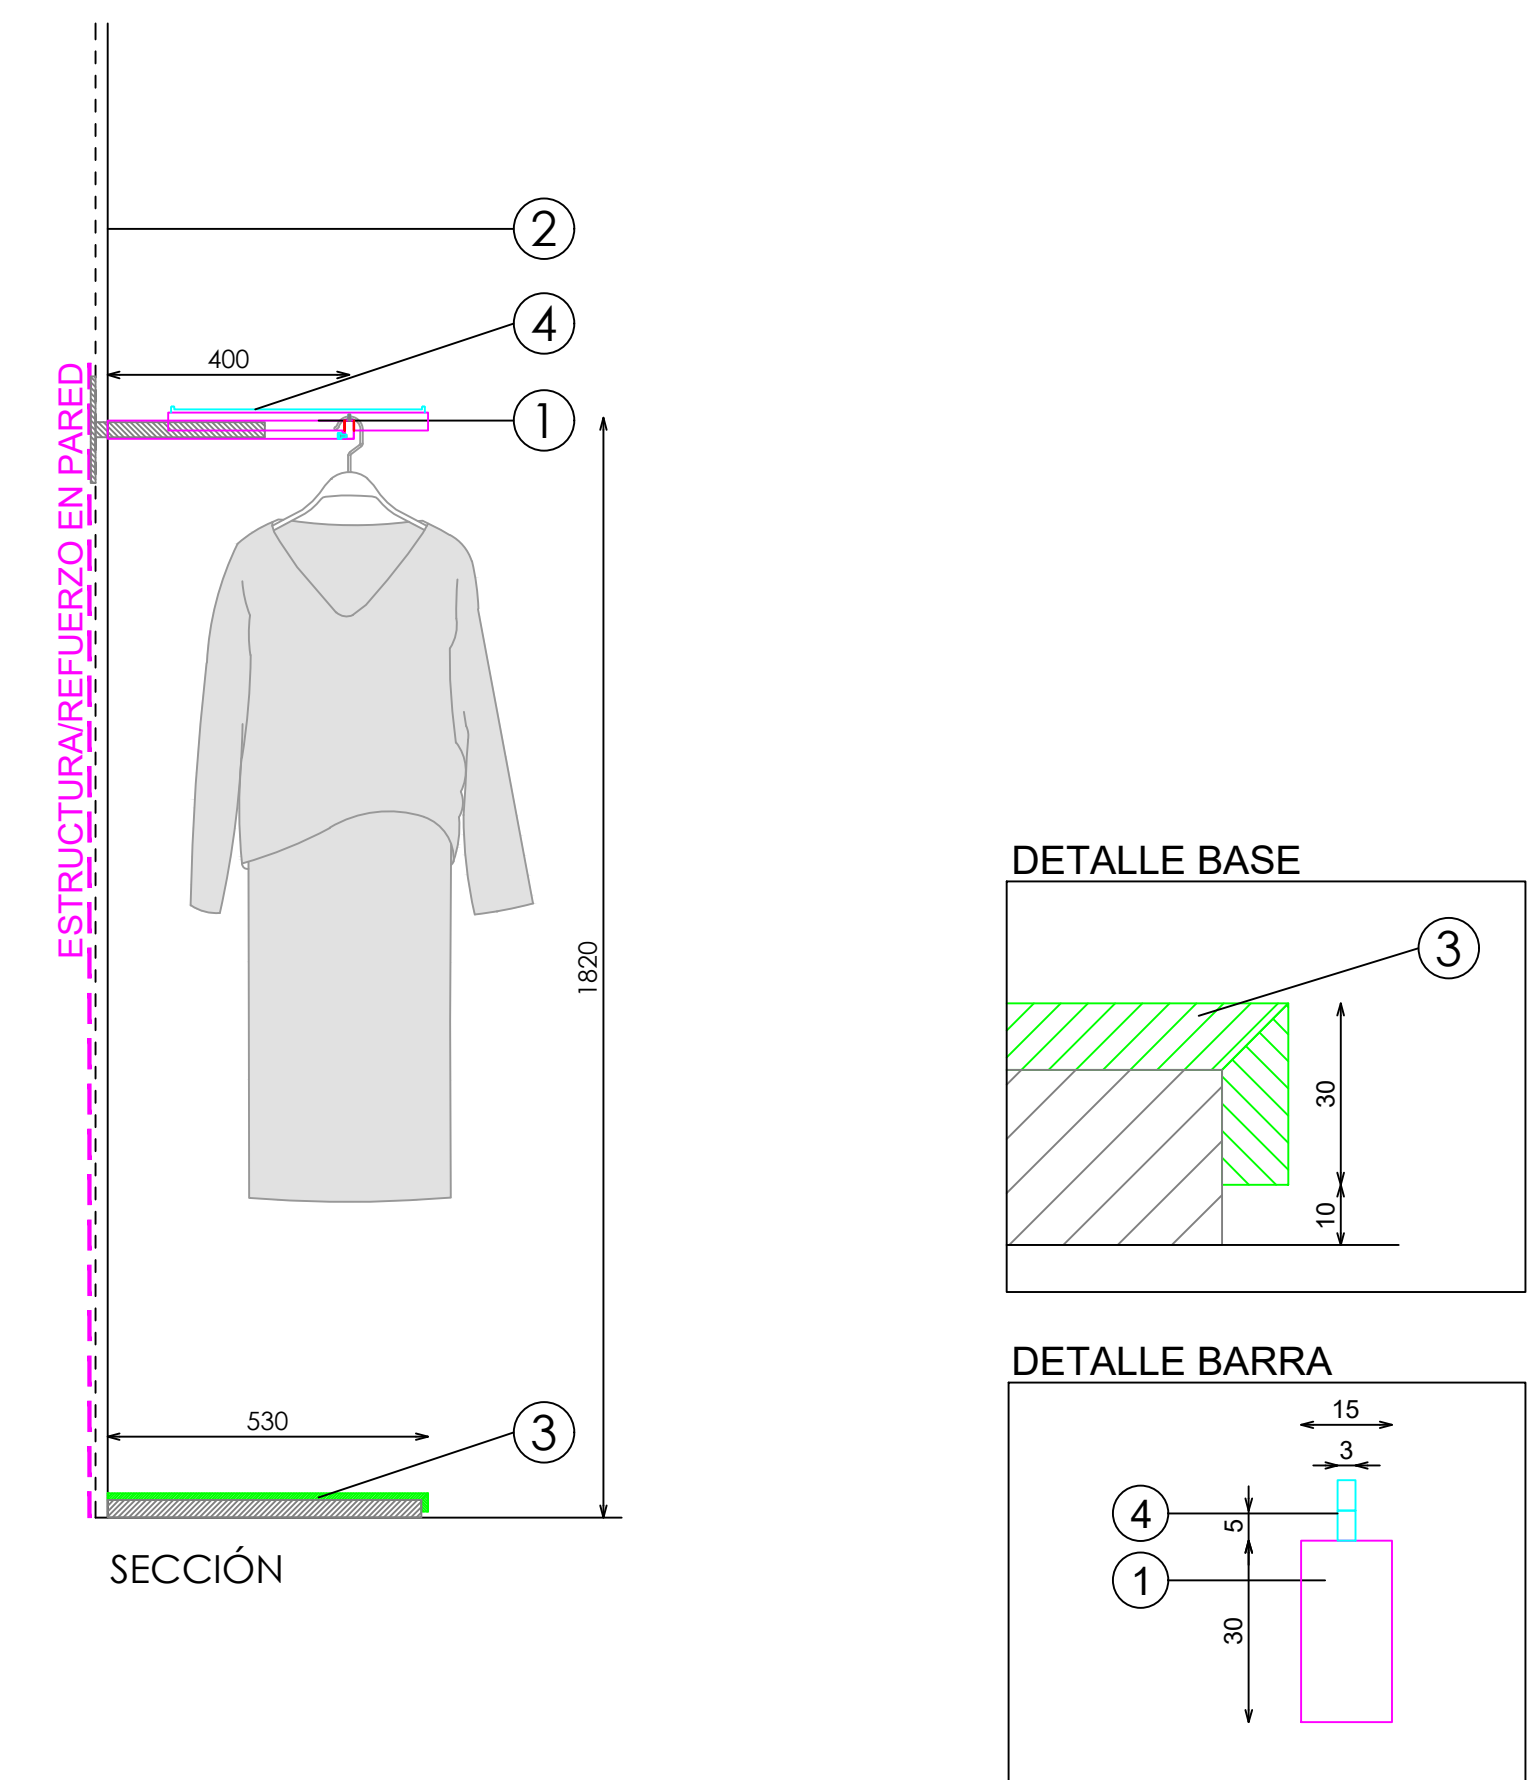


ACABADOS

- ① METAL LACADO NEGRO PINTURA POLVO 0102. REF:2505
- ② ACABADO PARED
- ③ TARIMA UNDORA TRAVERTINO NAVONA GRIS EXTRA MATE REF:2507 SENTIDO LONGITUDINAL
- ④ ACERO INOX SATINADO ESTANDAR. REF 2202

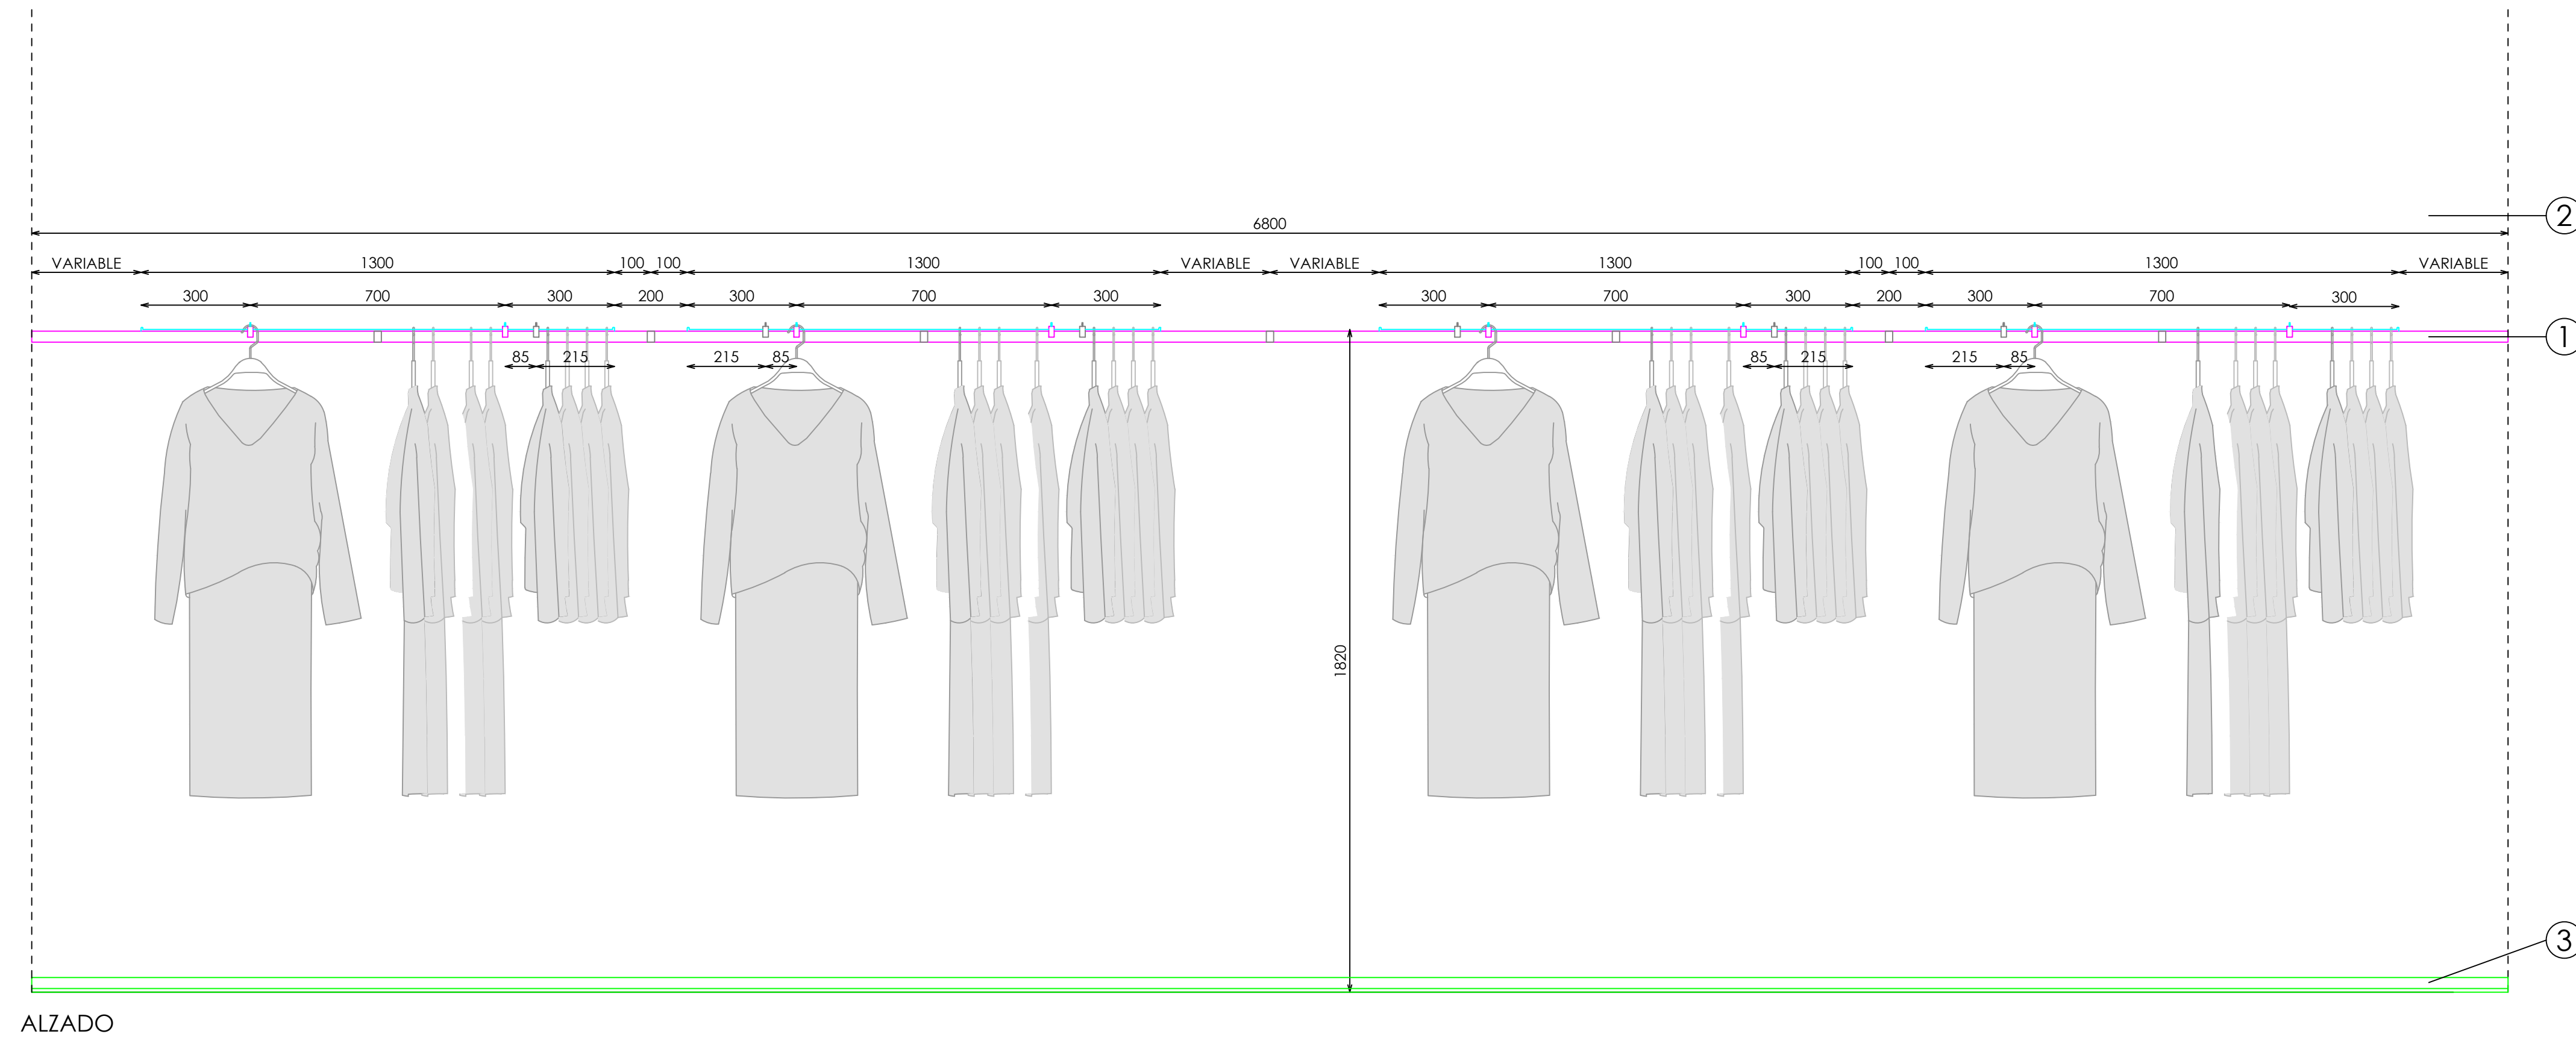

DOTACION	
DESCRIPCION	Uds
FRONTAL EXTRAIBLE (TUBO MACIZO)	8