
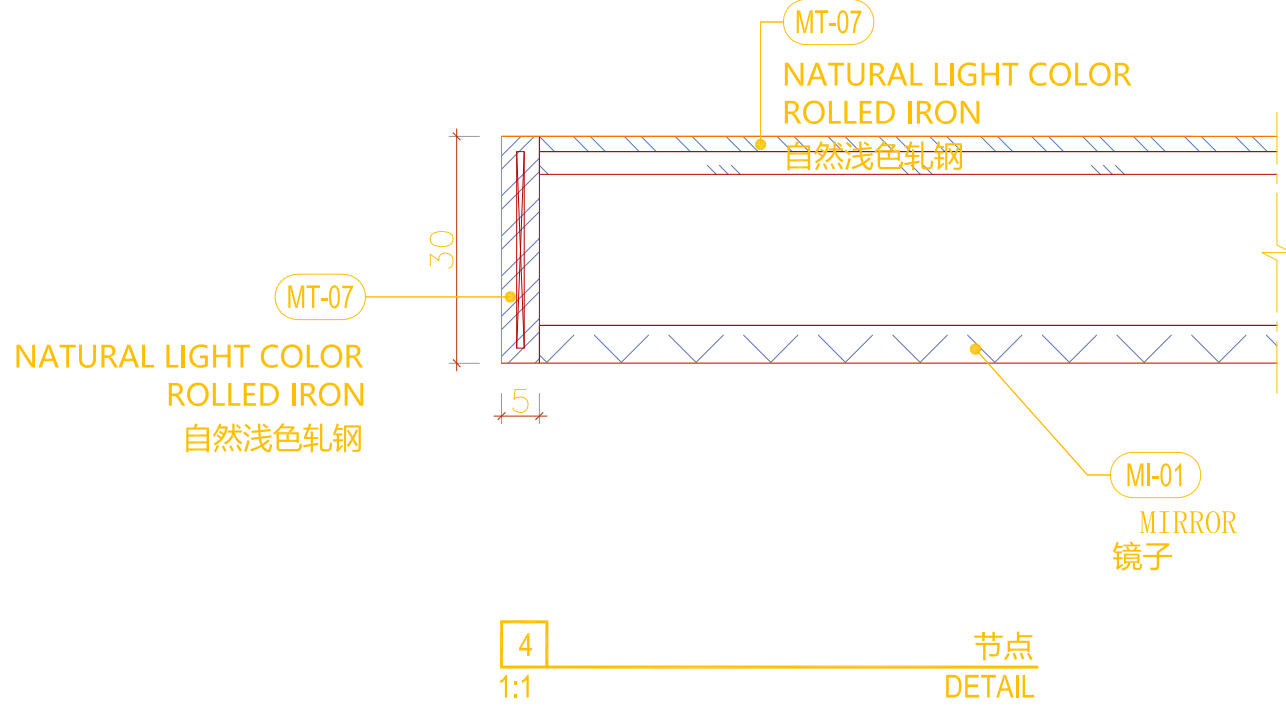
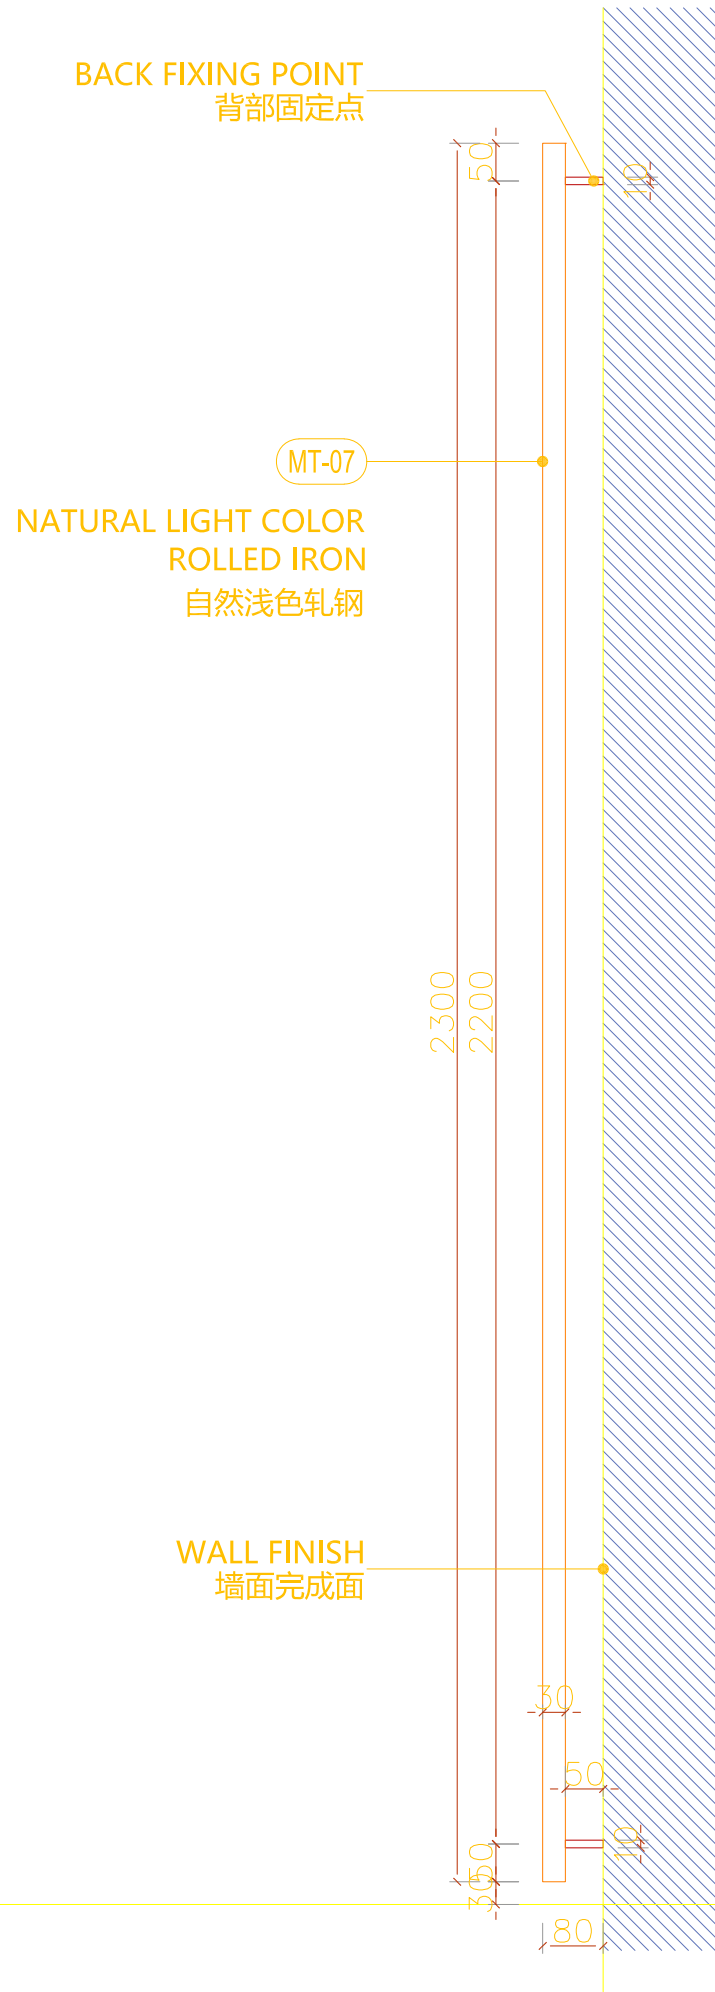
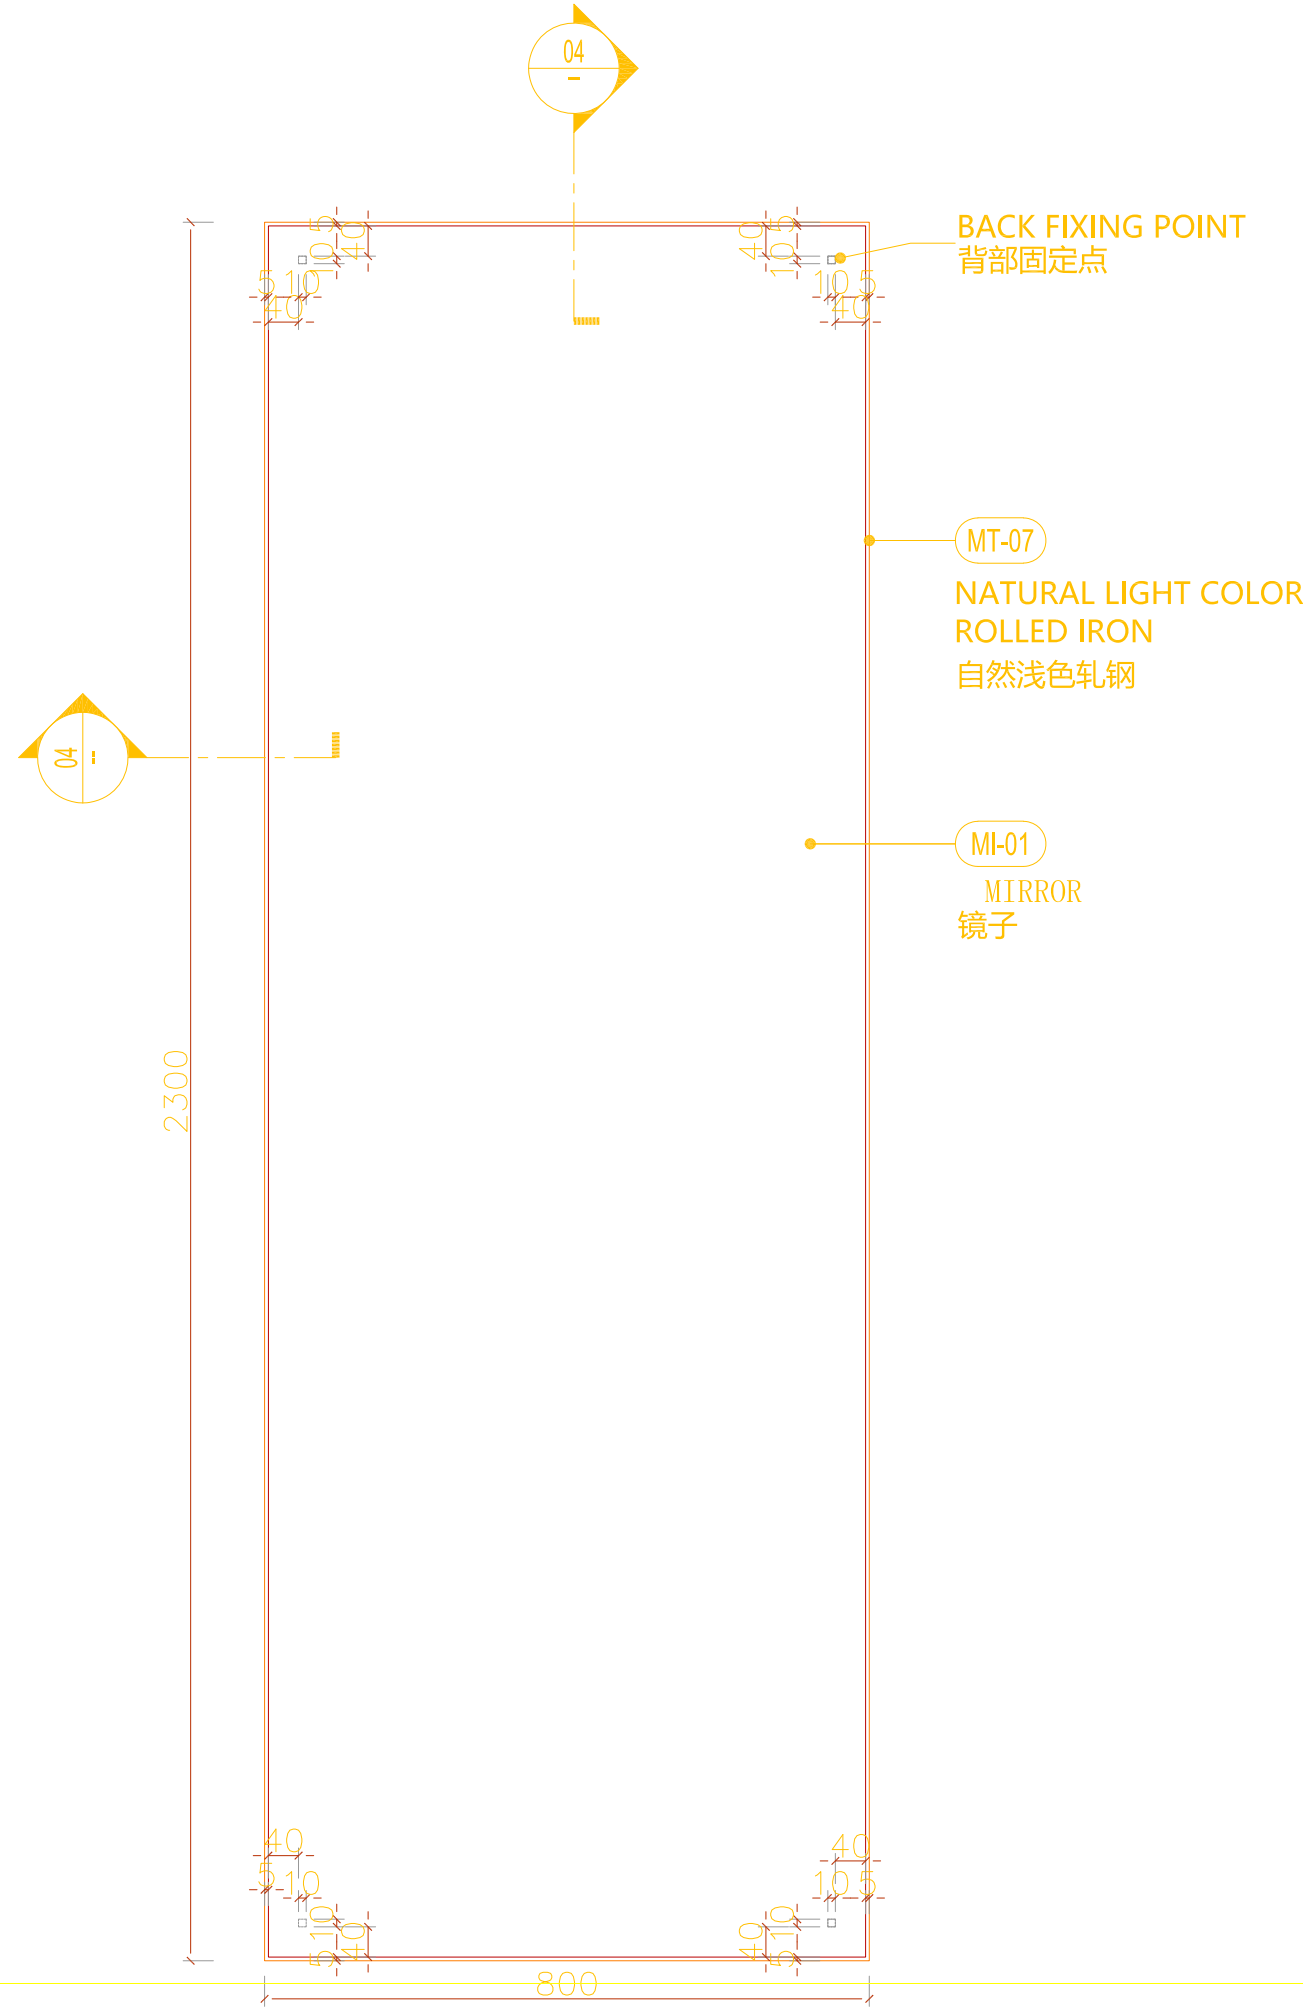


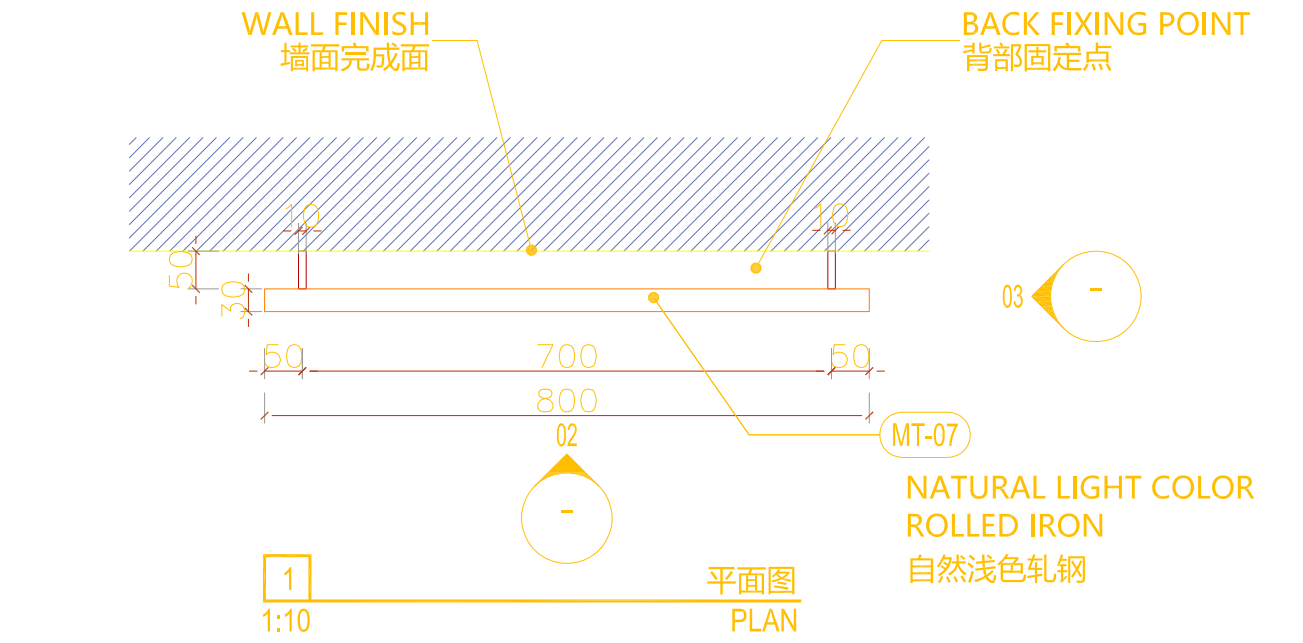

MAN - MIRROR 800

QTY.

|    |                      |    |
|----|----------------------|----|
| LG | TREND, SOPHISTICATED | -  |
| B1 | URBAN & ZERO         | x1 |

8Z70426900



恺慕建筑设计咨询（上海）有限公司  
AIM ARCHITECTURE

上海 徐汇区 汾阳路77号 5楼  
5F 77 Fenyang Road, Shanghai  
200031 / T: +86 21-63805995

CONDITIONS: Contractors, vendors & consultants must verify all dimensions on site and notify the Solution Centre any discrepancies prior to carry out works. Written dimensions take precedence overscaled dimensions.

承包商，建材商及施工顾问等必须在现场确认所有的尺寸，如有任何尺寸差异请在作业前通知本设计单位。未经允许，请勿擅自改动图纸，恺慕设计保留对图纸的最终解释权。

AIM architecture retains copyright on this drawing.  
恺慕设计保留最终图纸版权。

客户 / CLIENT:

飒拉商业（上海）有限公司  
ZARA Commercial (Shanghai)  
Co., Ltd.

项目名称 / PROJECT NAME:

ZARA上海南京东路店  
ZARA SH NJE STORE

| REV. | DATE | NOTES |
|------|------|-------|
| -    | -    | -     |
| -    | -    | -     |
修正 / REVIEWED BY:

校对 / CHECKED BY:

审核 / APPROVED BY:

业主确认 / CLIENT  
SIGNATURE:

索引图 / KEYPLAN:

比例 / SCALE:  
1:10@A1

图名 / DWG NAME:  
MR-B1-05

图纸日期 / DATE: 2025.09.17  
图纸编号 / DWG NO:

I-850.08.1