



ACABADOS


- ① MADERA RANURADA FRESNO ACABADO NCS S6005-Y20R
- ② KRION COLOSSEO GREY 6909 LISO MATE (LIJA 240)

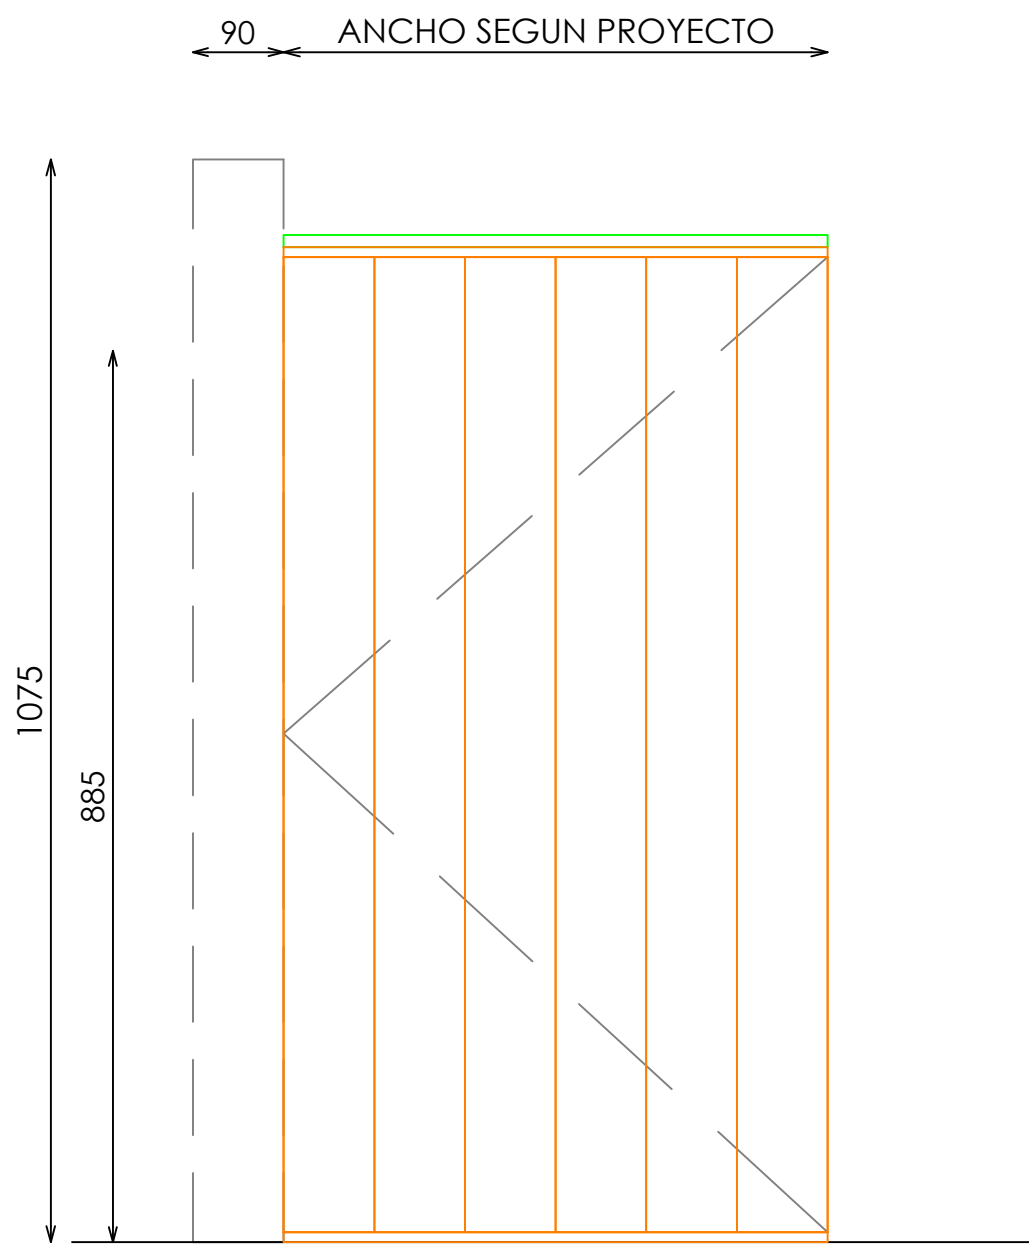

ALZADO FRONTAL

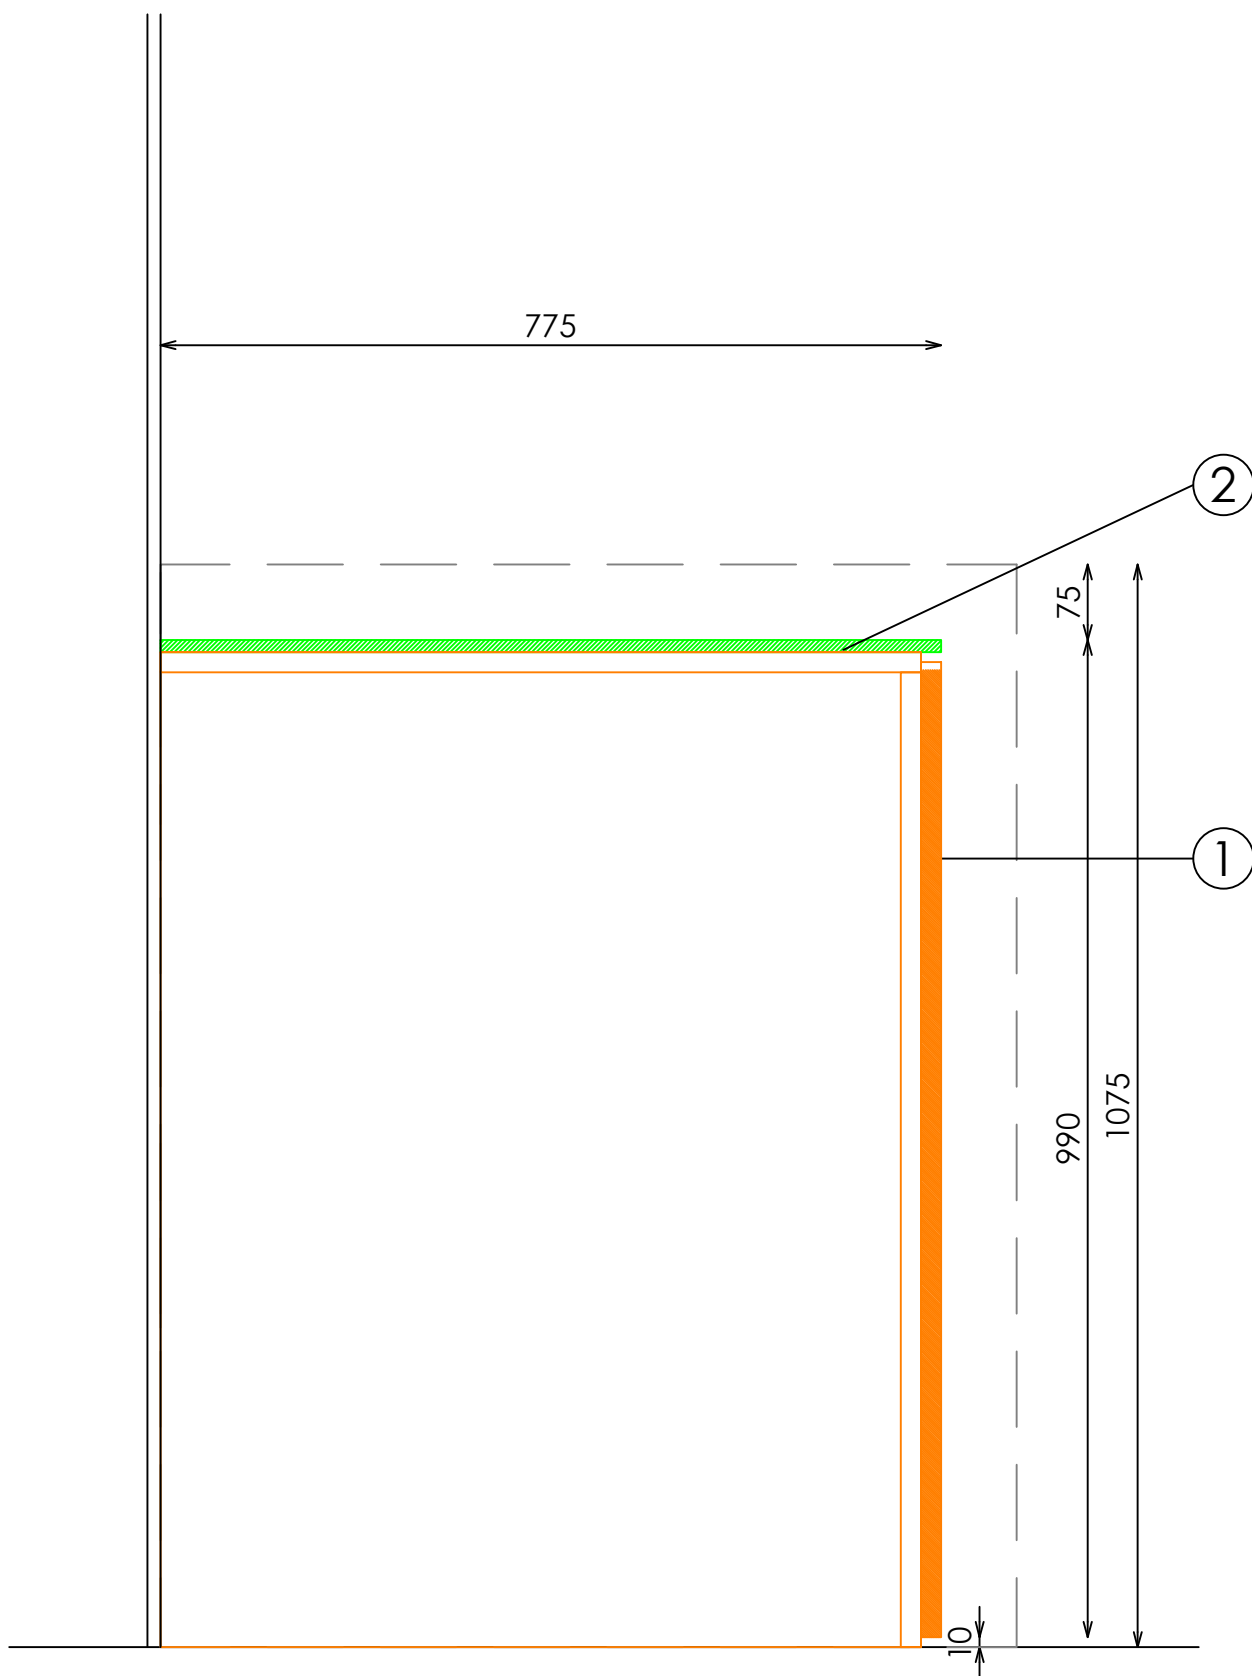


SECCION

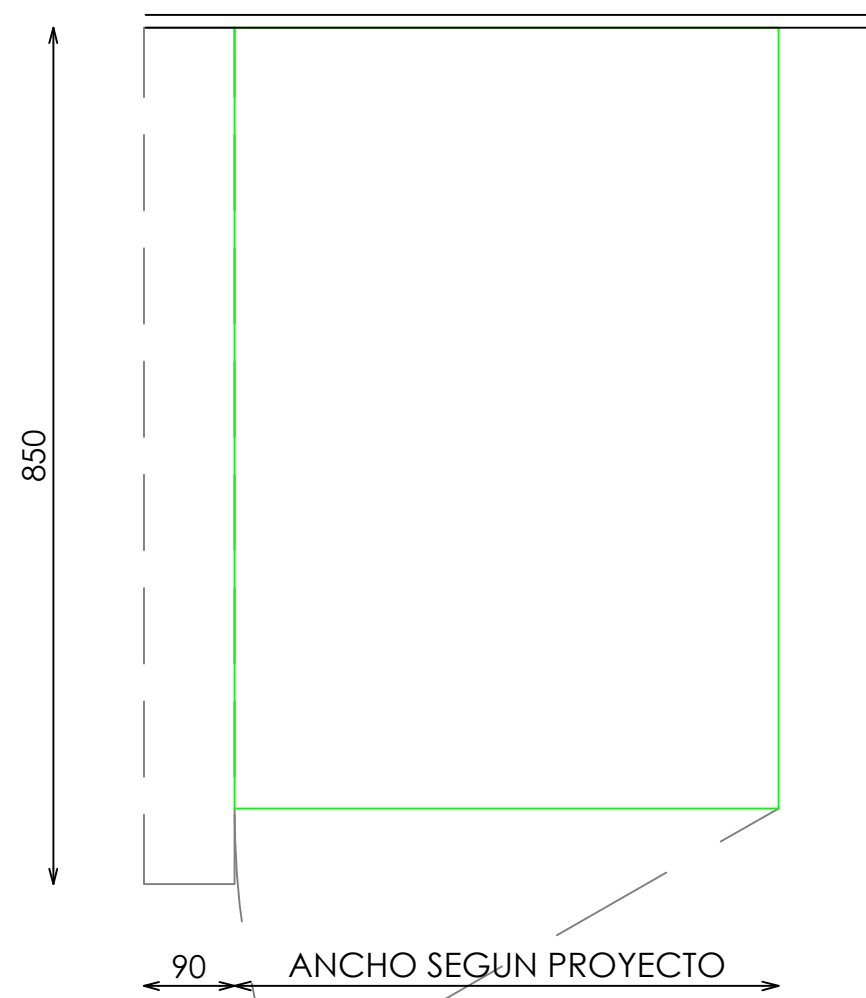

PLANTA

DETALLE RANURADO

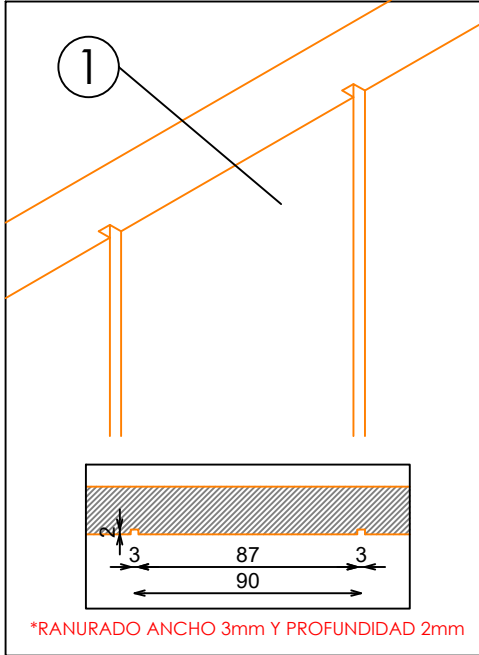

DETALLE REMATE ENCIMERA

