
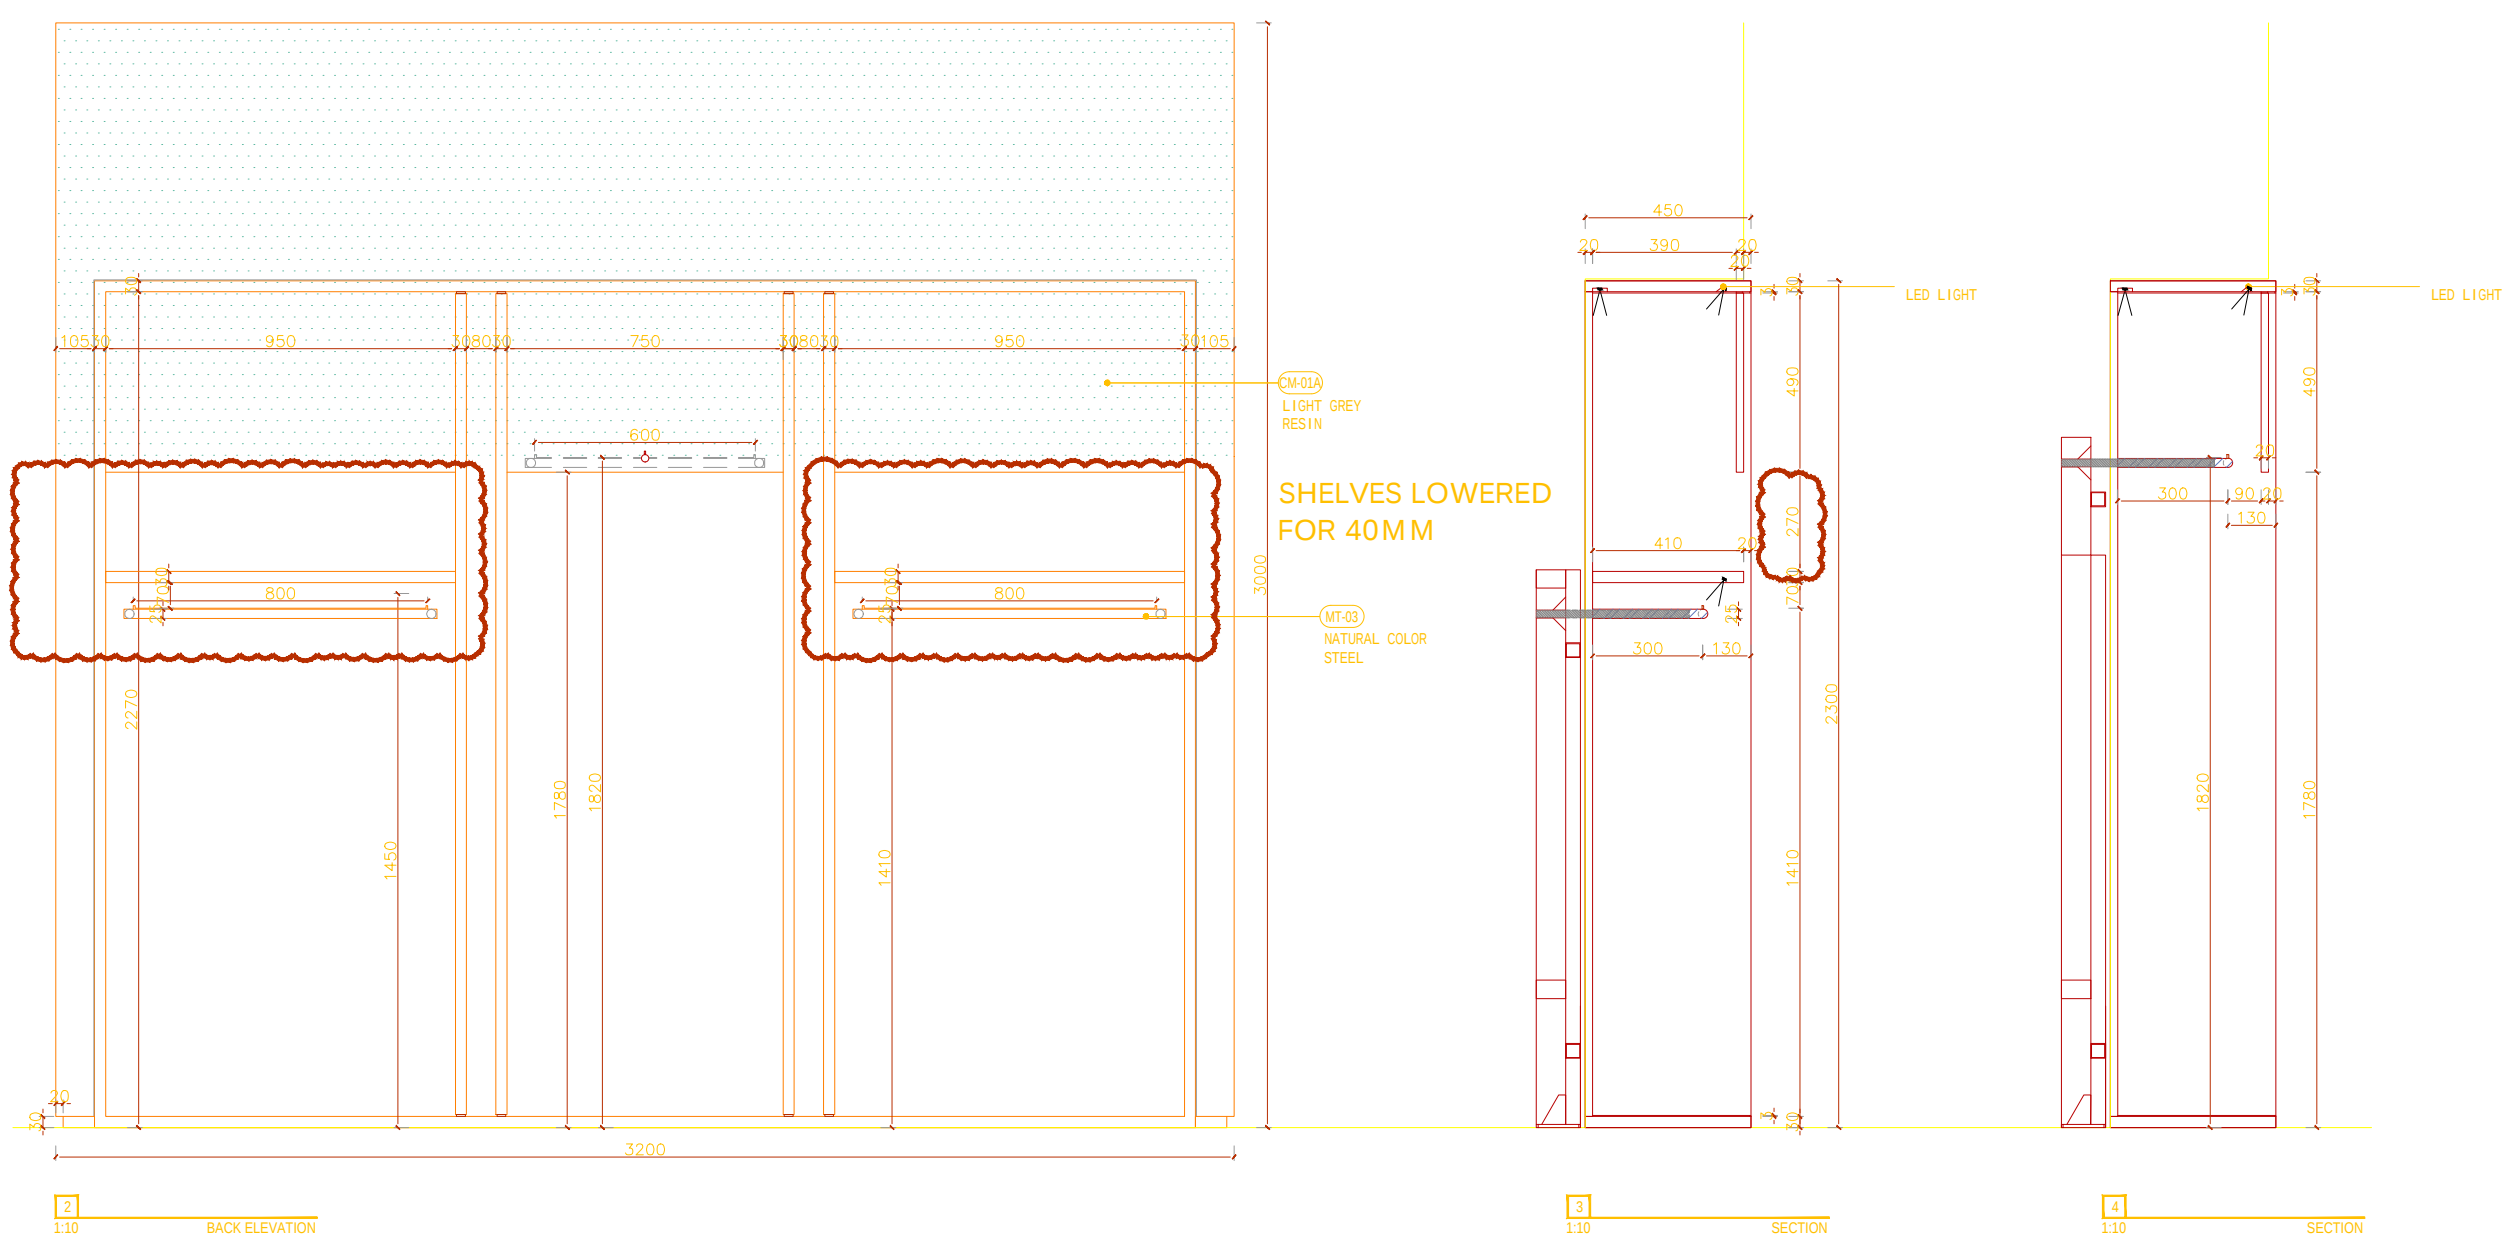


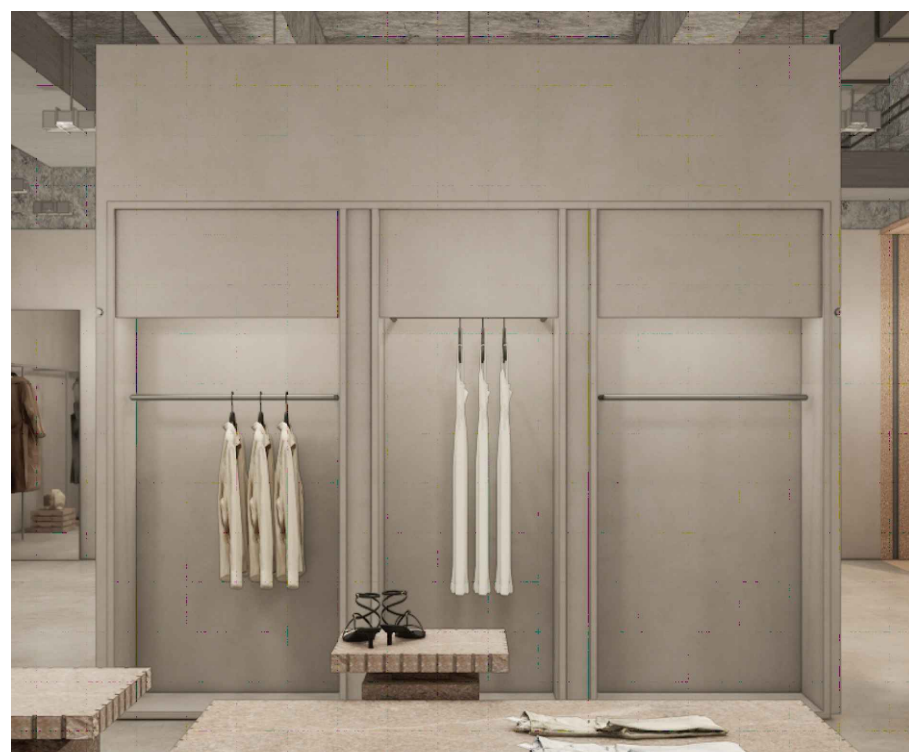

AIM ARCHITECTURE
上海 徐汇区 汾阳路77号 5楼
5F 77 Fenyang Road, Shanghai
200031 / T: +86 21-63805995

CONDITIONS: Contractors, vendors & consultants must verify all dimensions on site and notify this Solution Centre any discrepancies prior to carry out works. Written dimensions take precedence over verbal dimensions.

AJM architecture retains copyright on this drawing.

ZARA Commercial (Shanghai)
Co., Ltd.

/ PROJECT NAME:

ZARA SHI NJE STORE

REV.	DATE	NOTES
1		
2		
3		
4		
5		
6		
7		
8		
9		
10		

/ REVIEWED BY:

/ CHECKED BY:

I APPROVED BY:

业主确认 / CLIENT
SIGNATURE:

/ KEYPLAN:


/ SCALE:
1:10@A1

/ DWG NAME:
BC-LG-04

LG SOFT FURNITURE DETAIL

/ DATE: 2026.04.23
/ DWG NO:

W9

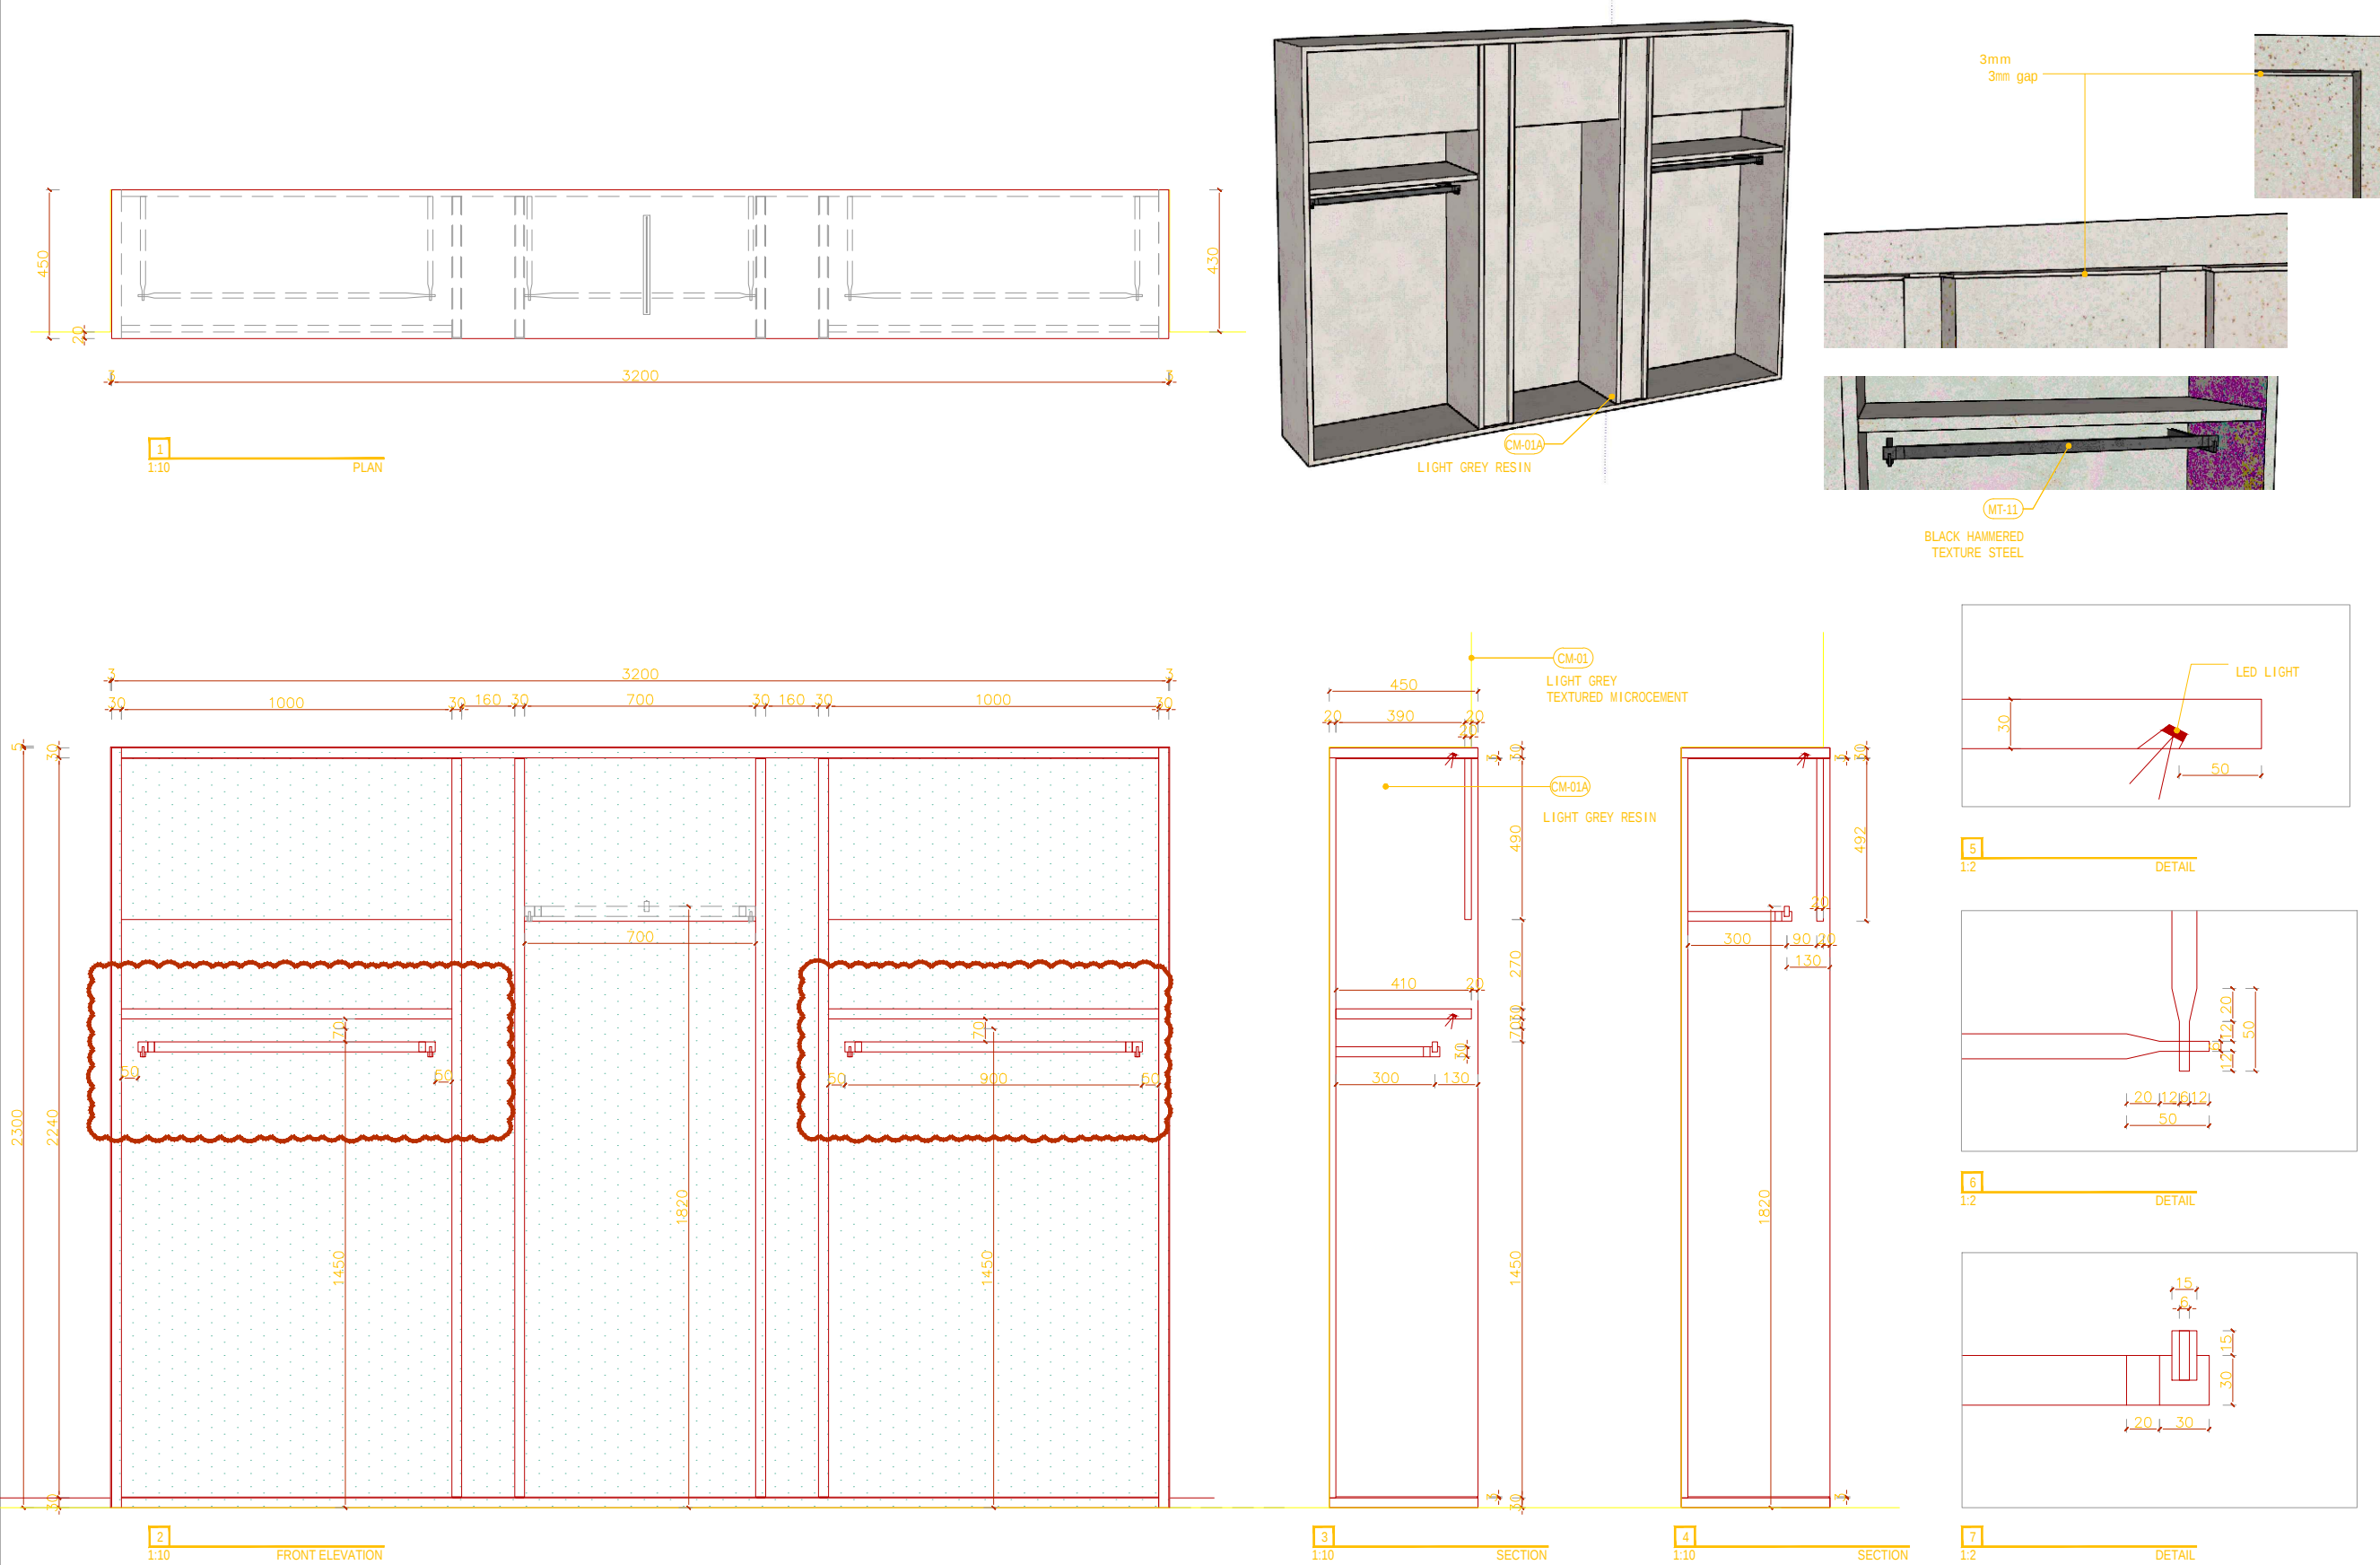

AIM ARCHITECTURE
上海 徐汇区 汾阳路77号 5楼
5F 77 Fenyang Road, Shanghai
200031 / T: +86 21-6380599

CONDITIONS: Contractors, vendors & consultants must verify all dimensions on site and notify the Solution Centre any discrepancies prior to carry out works. Written dimensions take precedence over scaled dimensions.

ADD architecture retains copyright on this drawing.

/ CLIENT:

ZARA Commercial (Shanghai)
Co., Ltd.

/ PROJECT NAME:

ZARA SH NJE STORE

REV.	DATE	NOTES
1	1	1
2	2	2
3	3	3
4	4	4
5	5	5
6	6	6
7	7	7
8	8	8
9	9	9

/ REVIEWED BY:

/ CHECKED BY:

/ APPROVED BY:

业主确认 / CLIENT
SIGNATURE:

/ KEYPLAN:

/ SCALE:
1:10@A3

/ DWG NAME:
BC-L1-03

/ DATE: 2026.04.23
/ DWG NO:

W9-01

S:\CAAMANOASIA\PM\FURNITURE DPTO\Zara furniture\Projects\2026\OM\ZARA 3962-FO China ShangHai Nanjing East Road YaTai Mall\01 Client Drawing & IO\2026-4-20 AIM 更新图纸\20260413 Snagging List update-Catalog.dwg, 2026/4/23 21:22:50, DWG To PDF.pc3