

**CONDITIONS:** Contractors, vendors & consultants must verify all dimensions on site and notify this Solution Centre any discrepancies prior to carry out works. Written dimensions take precedence overscaled dimensions.

承包商、建材商&施工顾问等必须在现场确认所有的尺寸,如有任何尺寸差异请在作业前通知本设计单位。未经允许,请勿擅自改动图纸,他慕设计保留对图纸的最终解释权。

AIM architecture retains copyright on this drawing.  
范思设计保留最终图纸版权。

客户 / CLIENT:

飒拉商业（上海）有限公司  
ZARA Commercial (Shang  
Co., Ltd.

项目名称 / PROJECT NAME

ZARA上海南京东路店  
ZARA SH NJE STORE

[illegible]

修正 / REVIEWED BY:

校对 / CHECKED BY:

审核 / APPROVED BY:

业主确认 / CLIENT  
SIGNATURE:

索引图 / KEYPLAN:

比例 / SCALE:

1:10@A1

图名 / DWG NAME:







BC-L2-08

8Z70444900

图纸日期 / DATE: 2025 10 14

图纸编号 / DWG NO:

I-830.19

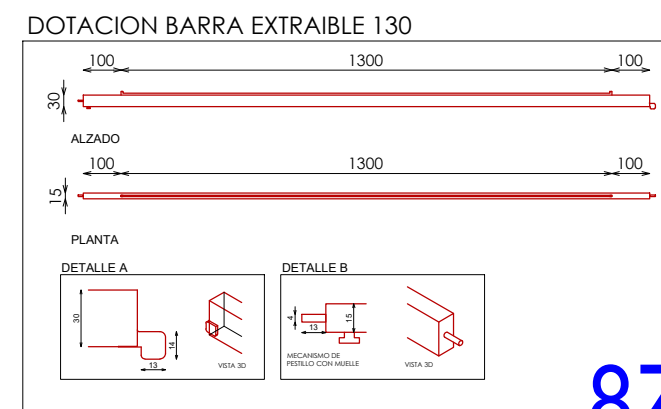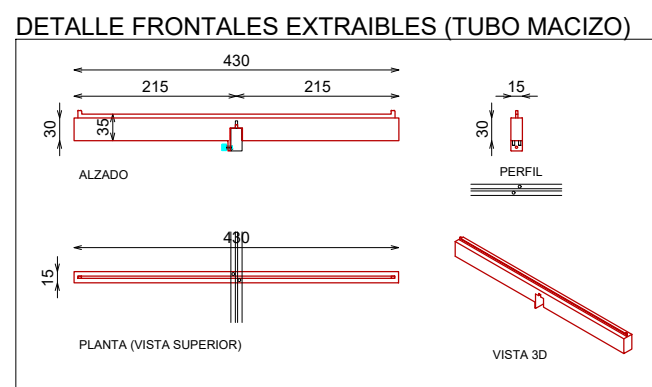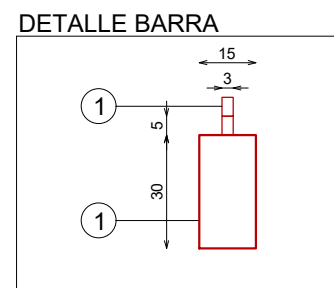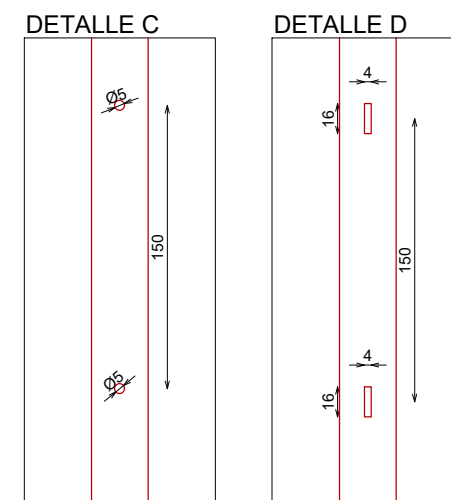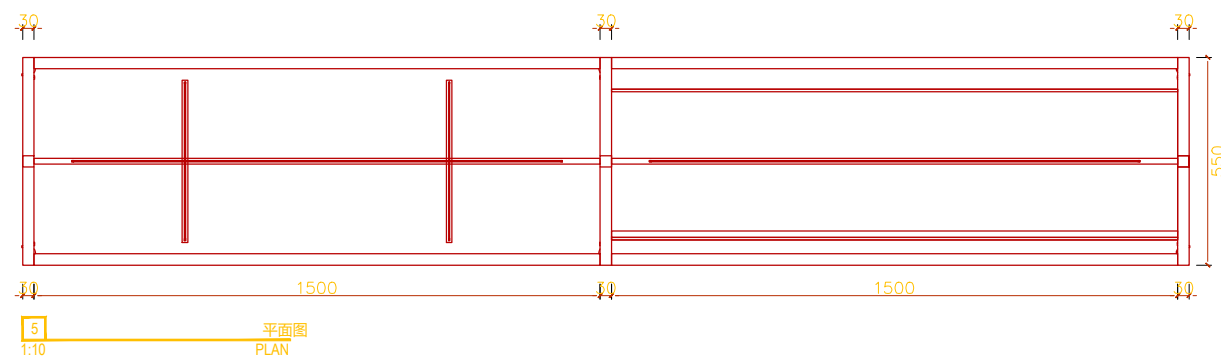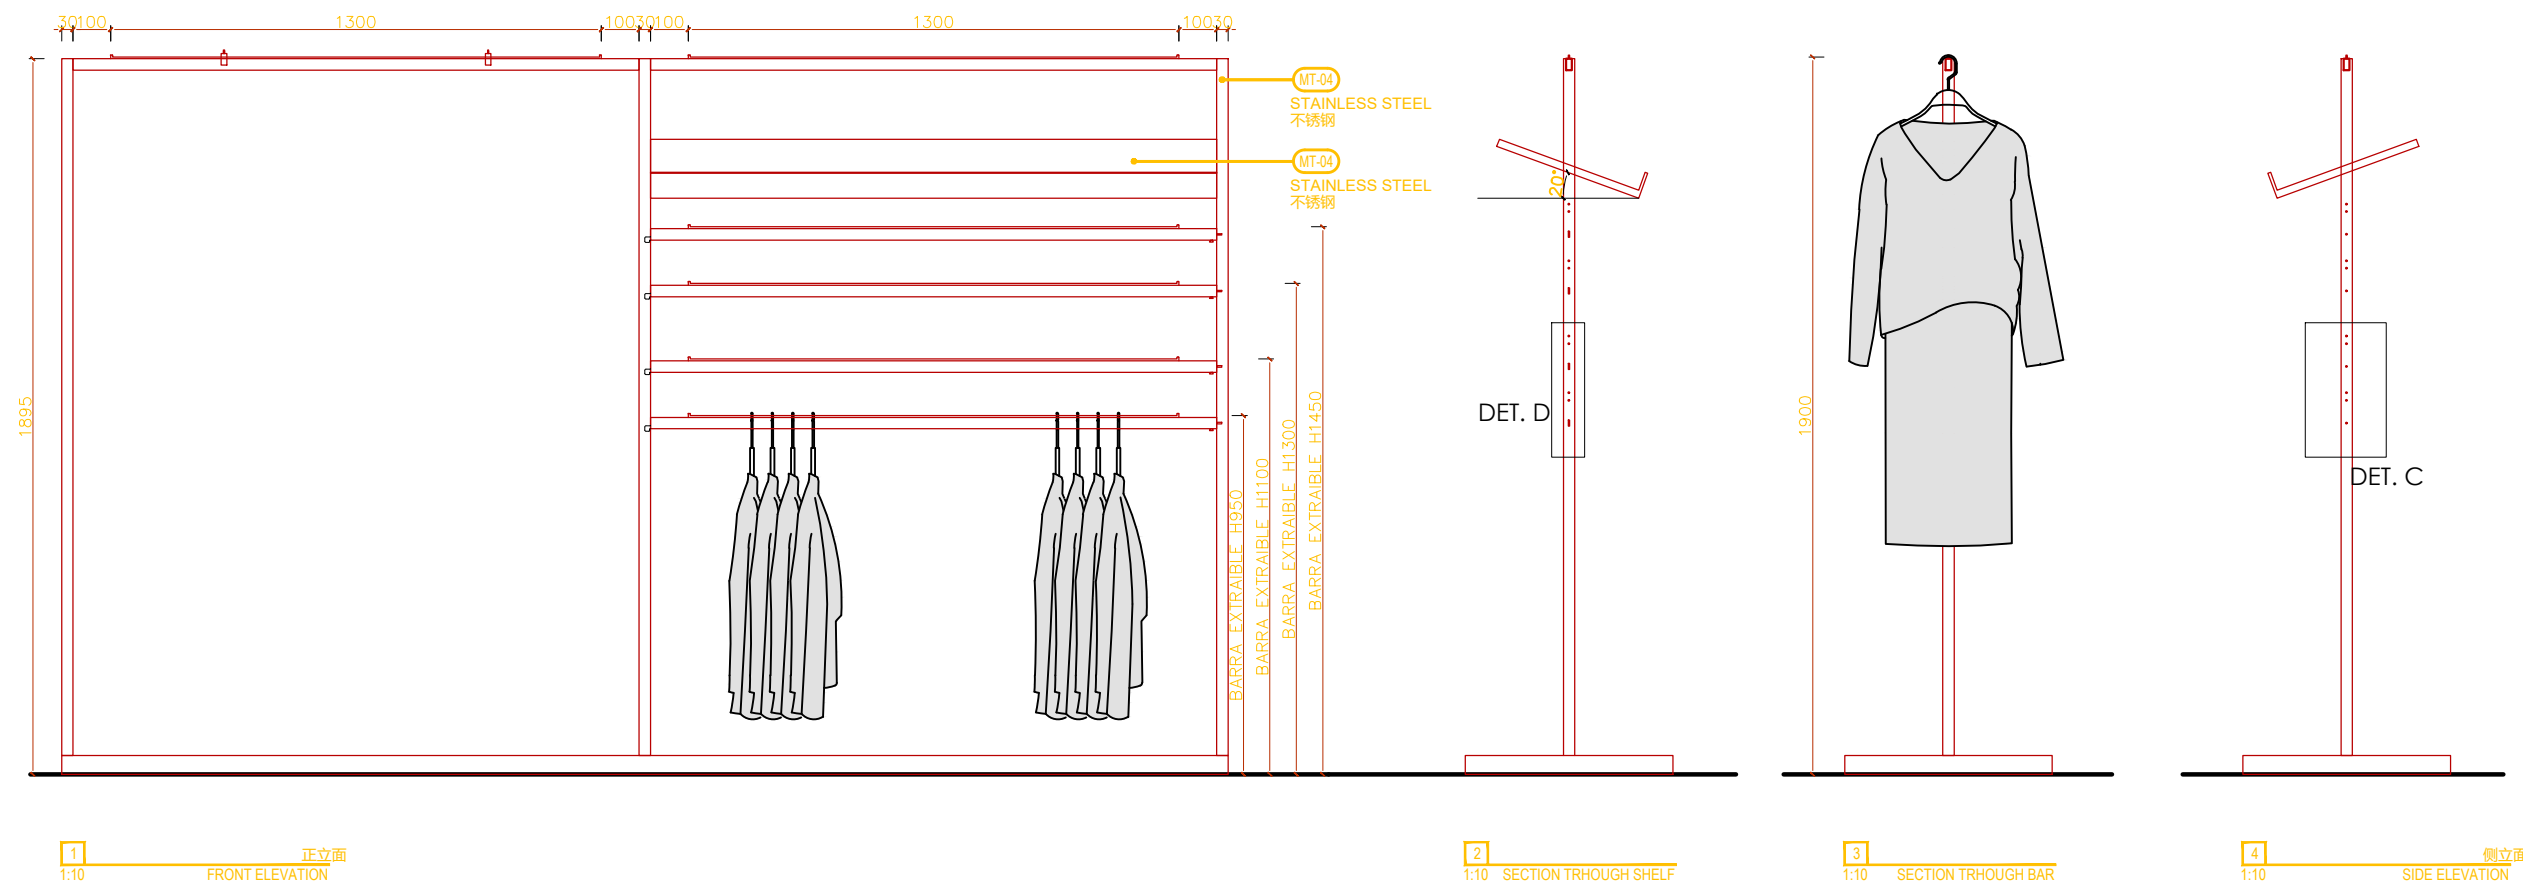

|                                 |     |
|---------------------------------|-----|
| DESCRIPCION                     | Uds |
| FRONTAL EXTRAIBLE (TUBO MACIZO) | 2   |
| BARRA EXTRAIBLE                 | 1   |